



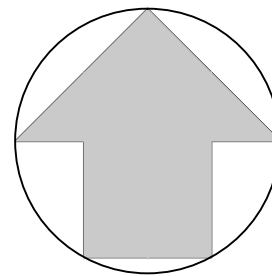


SUBJECT PROPERTY

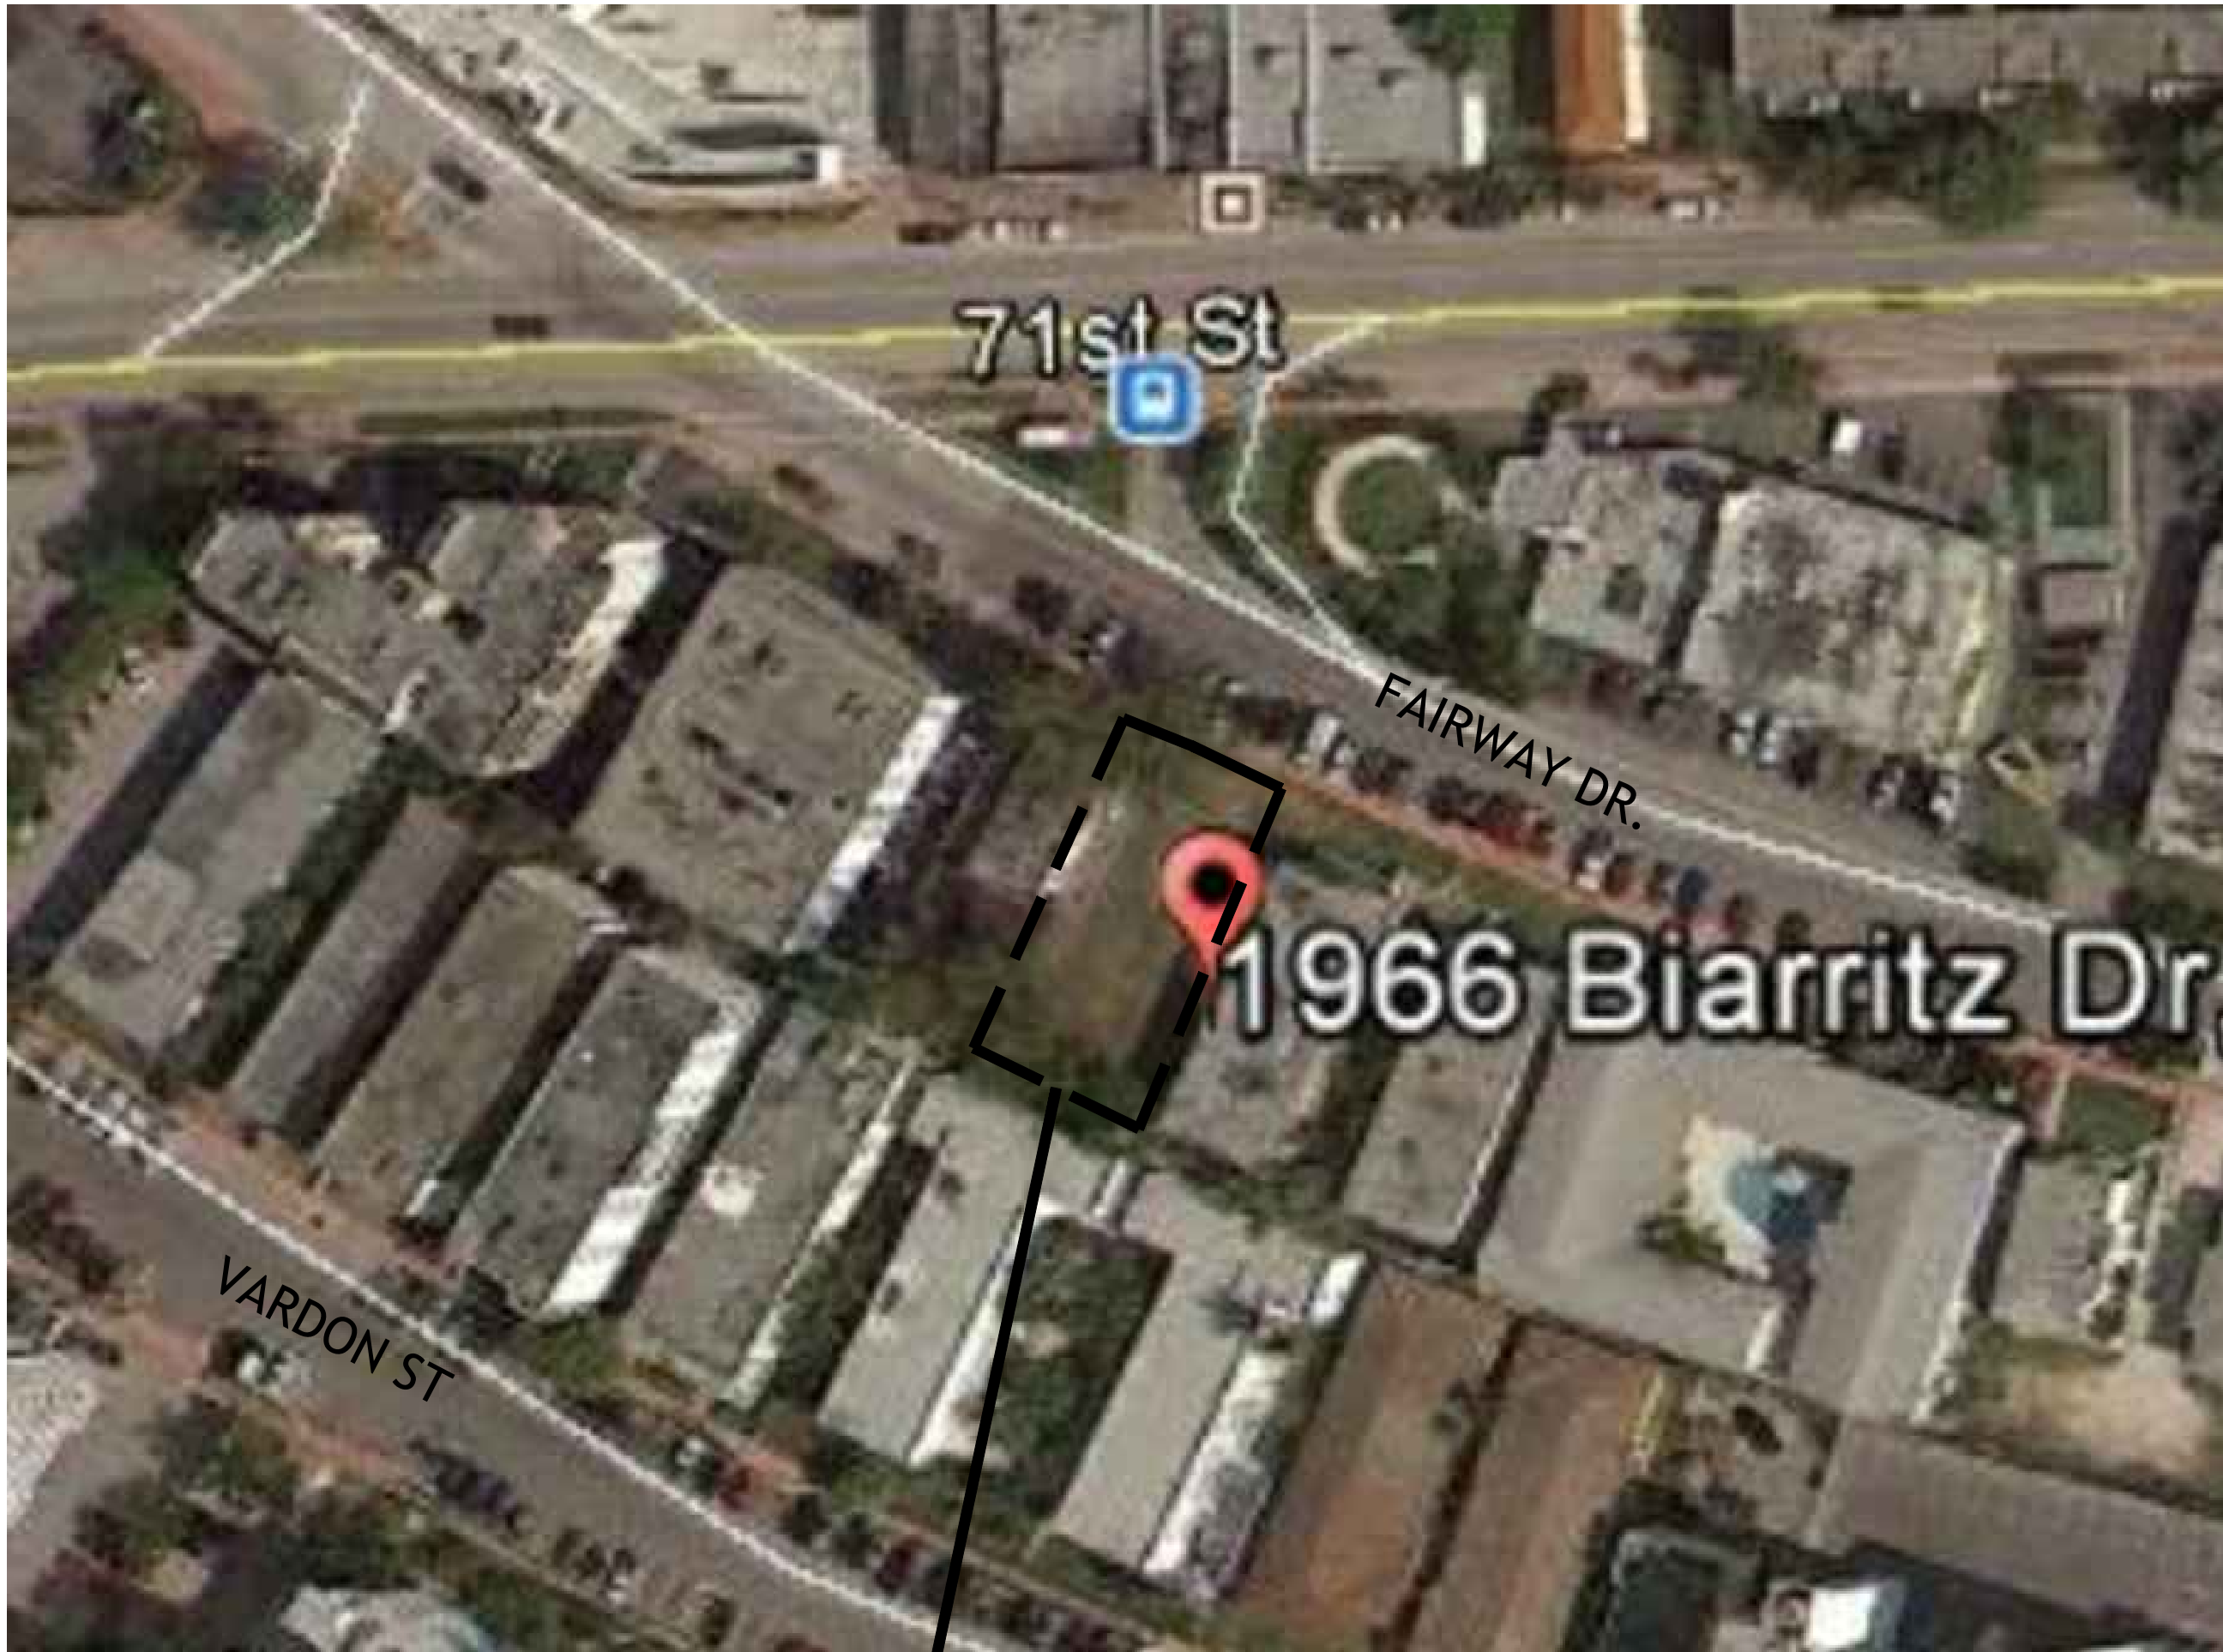

AERIAL VIEW
SCALE: N.T.S



PROPOSED BUILDING

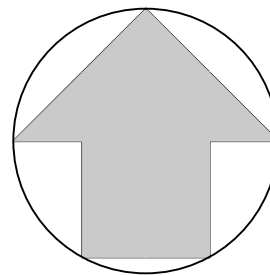

LOCATION MAP
SCALE: N.T.S

DRAWN BY:
REVISIONS:

AA0003689

ANTHONY LEON
001672

3
DESIGN
ARCHITECTURE

4300 Biscayne Blvd. #G-04, Miami, FL 33137
P: 305.438.9377 | F: 305.438.9379

SEAL

DESIGN REVIEW BOARD
NEW CONSTRUCTION
FOR
1966 BIARRITZ DRIVE
MIAMI BEACH, FL 33141

THESE PLANS ARE FOR BUILDING
DEPARTMENT REVIEW ONLY. THEY ARE NOT
TO BE CONSTRUED AS CONSTRUCTION
DOCUMENTS UNTIL ALL BUILDING
DEPARTMENT APPROVALS ARE OBTAINED.