

NOTE:  
 REFER TO REMOVAL OF GLASS & DOORS AS INDICATED ABOVE  
 SEE TO VERIFY WORKING & BRACING OF ADJACENT STRUCTURE  
 REFER TO ARCHITECT'S & STRUCTURAL DRAWINGS FOR SUPPORT  
 & STRUCTURAL CONDITIONS

**STARCK**  
 3 RUE DE LA ROQUETTE  
 75011 PARIS, FRANCE  
 TEL: 1-40-21-79-54  
 INTERIOR DESIGNER

**PMCArchitects**  
 156 FIFTH AVENUE  
 NEW YORK, NY 10011  
 TEL: 212-279-0900  
 ARCHITECT

**BELINSON ARCHITECT PA**  
 760 NW 107TH AVENUE  
 MIAMI, FL 33150  
 TEL: 305-555-1100  
 CONSULTING ARCHITECT

**STEVEN FELLER P.E. INC.**  
 2701 W. OAKLAND PARK BLVD.  
 OAKLAND PARK, FL 33311  
 TEL: 305-486-7000  
 MECHANICAL  
 CONSULTING ENGINEER

**RIVA, KLEIN & TIMMONS**  
 4014 SW 72ND AVENUE  
 MIAMI, FL 33149  
 TEL: 305-444-1000  
 STRUCTURAL  
 CONSULTING ENGINEER


**COASTAL TECH**  
 1570 MADRUGA AVENUE  
 CORAL GABLES, FL 33146  
 TEL: 305-444-1000  
 CIVIL ENGINEERS

**MARTHA SCHWARTZ, INC.**  
 127 PEARSON STREET  
 CAMBRIDGE, MA 02148  
 LANDSCAPE ARCHITECT

**1685 HOTEL CORPORATION**  
 233 WEST 49TH STREET  
 NEW YORK, NY 10020  
 TEL: 212-244-1000  
 OWNER

**Delano Hotel**  
 1685 Collins Avenue  
 Miami Beach, Florida

RECEIVED  
 MAR 14 1995  
 DELANO HOTEL

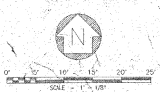


NO.	DATE	REVISION

MEZZANINE FLOOR  
 DEMOLITION PLAN


DATE: 14 MAR 94  
 SCALE: 1/8" = 1'-0"  
 DRAWING NUMBER: 103





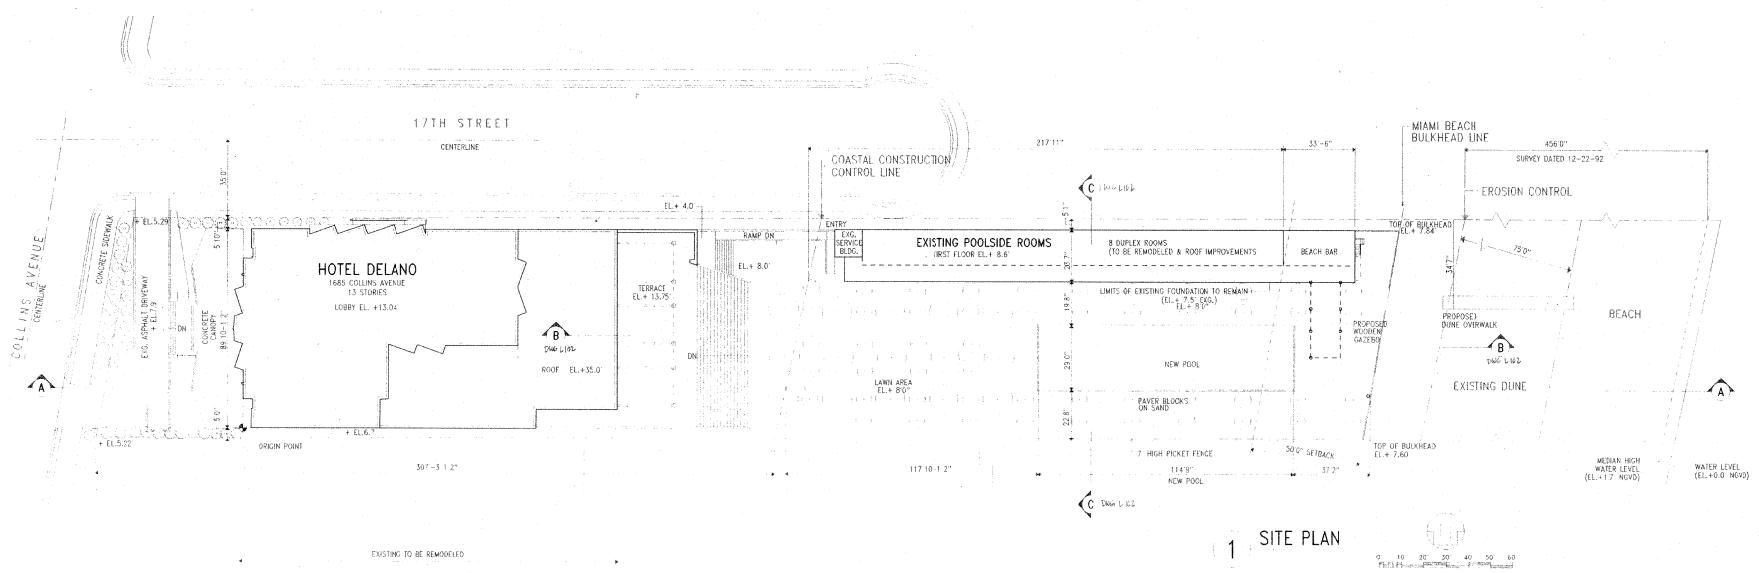

1 SITE PLAN

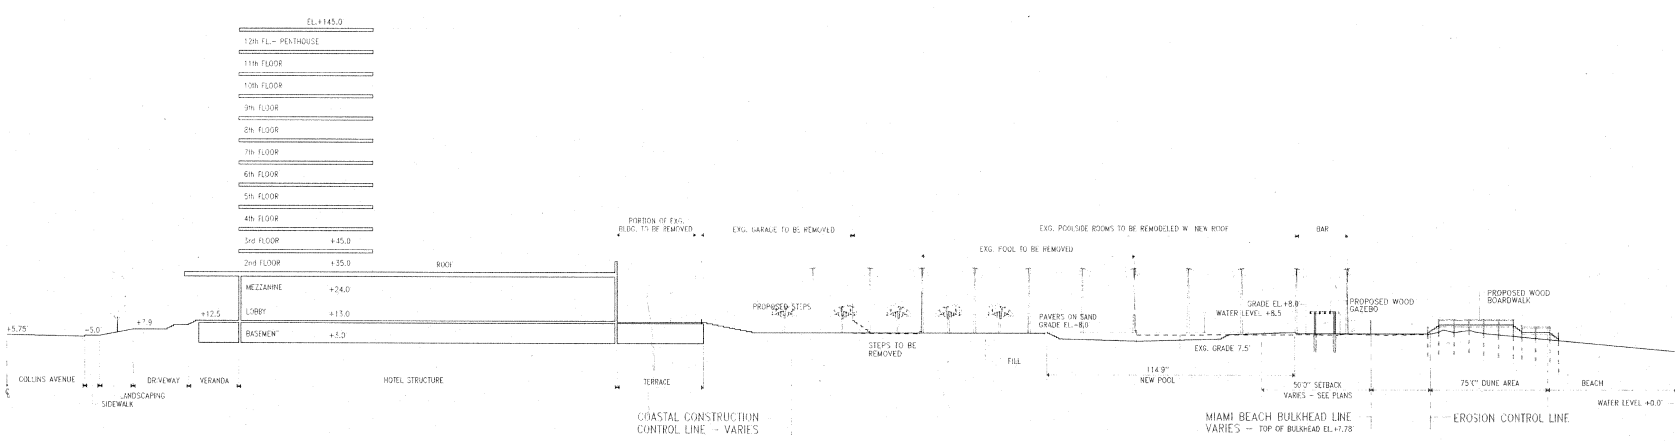

2 LONGITUDINAL SECTION A-A

**STARCK**  
 3 RUE DE LA ROQUETTE  
 75011 PARIS, FRANCE  
 TEL. 1-40-21-72-54  
 INTERIOR DESIGNER

**PMCArchitects**  
 155 FIFTH AVENUE  
 NEW YORK, NY 10010  
 917-693-6944  
 CONSULTING ARCHITECT

**BEIJUNSON ARCHITECT PA**  
 766 NW 107TH AVENUE  
 MIAMI, FL 33172  
 305-551-2200  
 CONSULTING ARCHITECT

**STEVEN FELLER P.E., INC.**  
 270 W. OAKLAND PARK BLVD  
 OAKLAND PARK, FL 33311  
 954-983-0888  
 MECHANICAL CONSULTING ENGINEER

**RIVA, KLEIN & TIMMONS**  
 4914 SW 72nd AVENUE  
 MIAMI, FL 33150  
 305-441-1100  
 STRUCTURAL CONSULTING ENGINEER

**COASTAL TECH**  
 1970 MADRUGA AVENUE  
 CORAL GABLES, FL 33146  
 305-441-1100  
 CIVIL ENGINEERS

**1685 HOTEL CORPORATION**  
 230 WEST 48th STREET  
 NEW YORK, NY 10036  
 212-693-0000  
 OWNER

**Delano Hotel**  
 1685 Collins Avenue  
 Miami Beach, Florida

RECEIVED  
 MAR 14 1995  
 DELANO HOTEL

NO.	DATE	REVISION

FILE:  
 SITE PLAN & SECTIONS

DATE:  
 7-1-94

SCALE:  
 1" = 20'0"

DRAWING NUMBER:  
 L 101









