



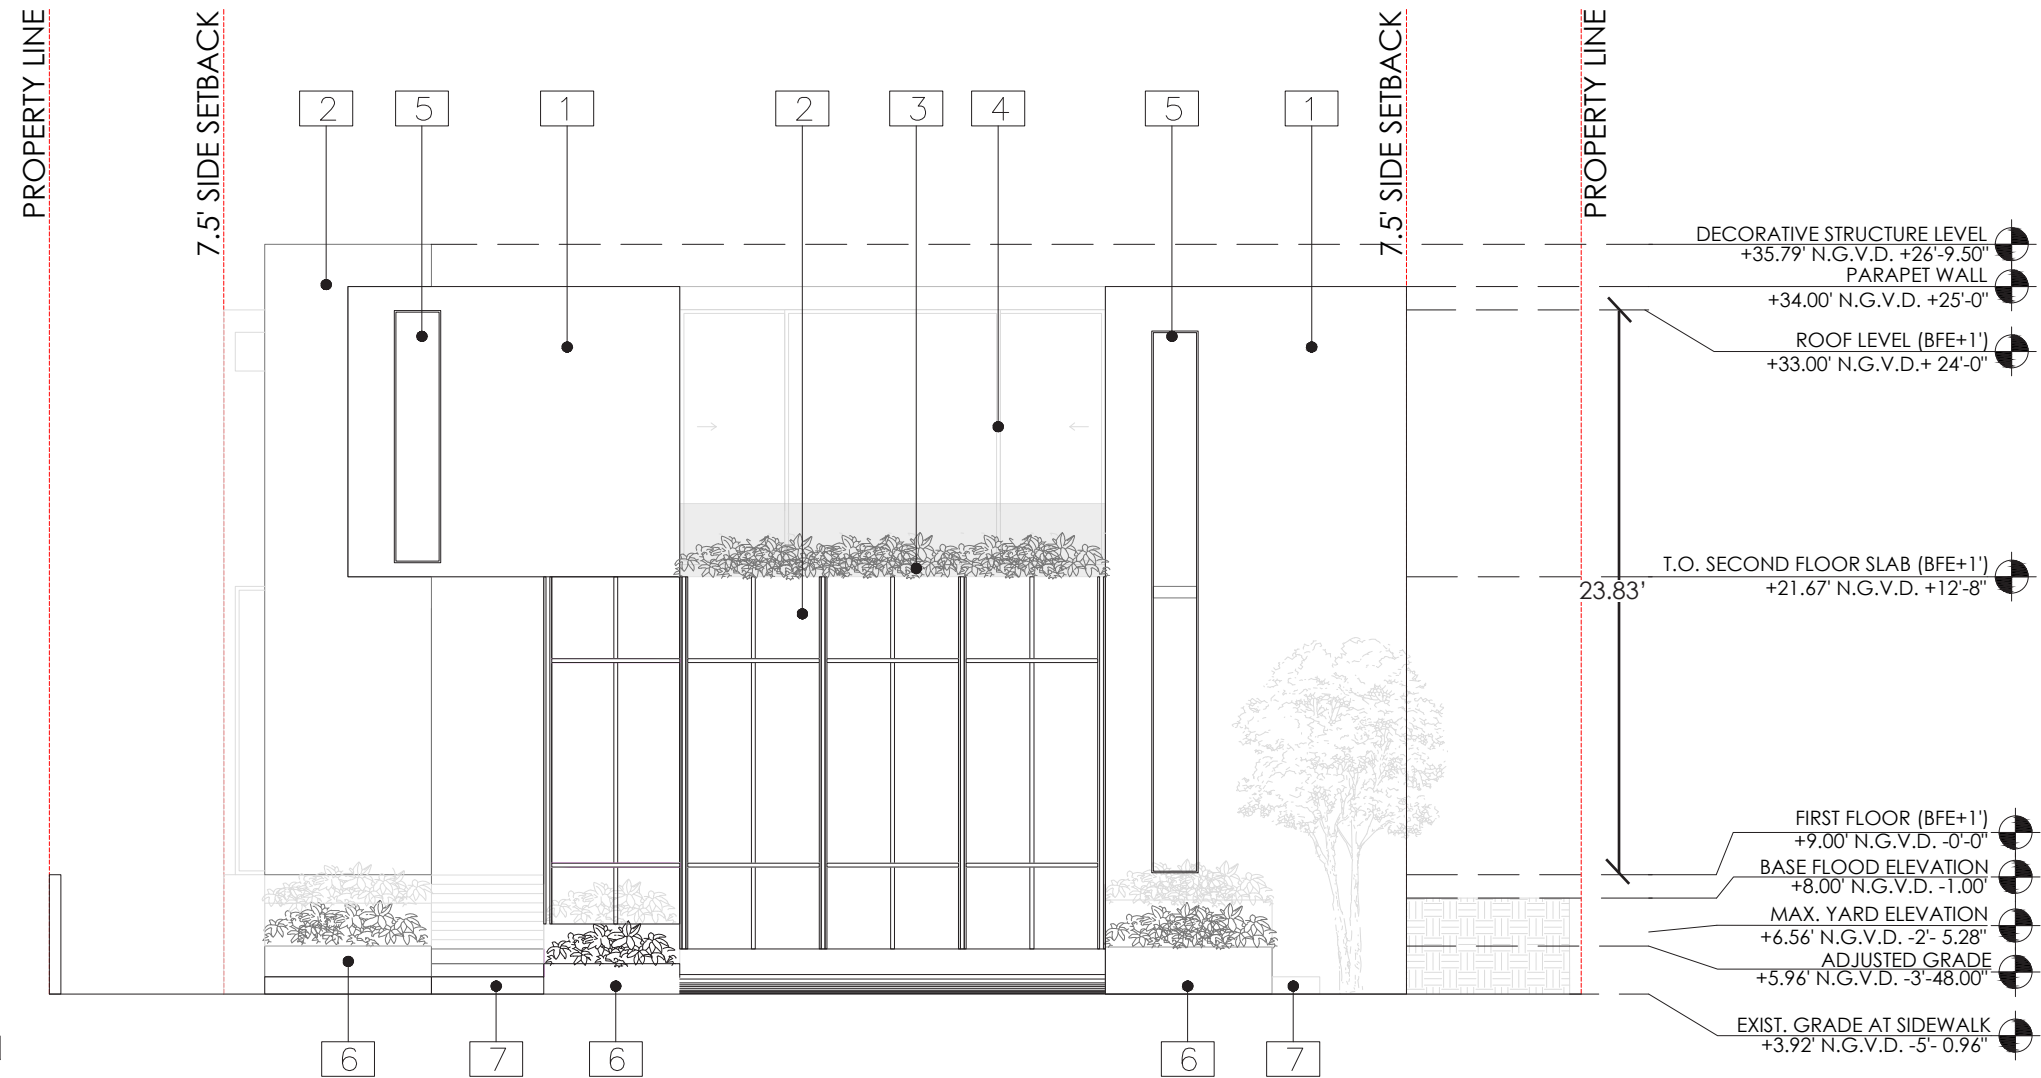

EAST ELEVATION

FINISH LEGEND	
1	MICROCEMENT
2	CORTEN STEEL
3	GLASS RAILING
4	BROWN ALUMINUM WINDOW FRAME
5	CORTEN STEEL EXTERIOR WINDOW FRAME
6	CORTEN STEEL PLANTER
7	TRAVERTINE MARBLE

KEY PLAN

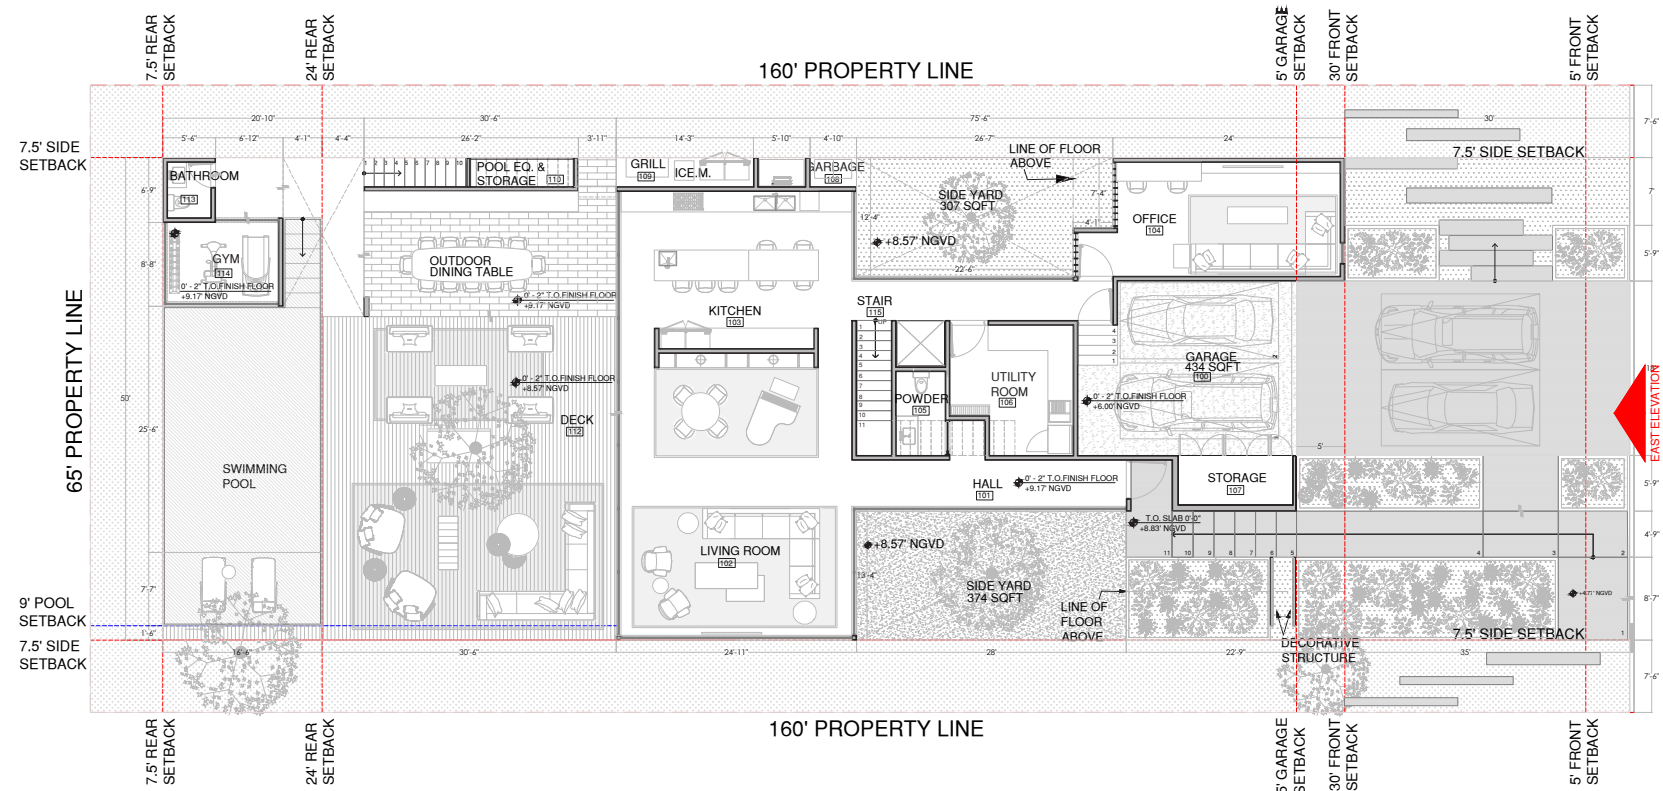

NORTH

SHAMOSH STUDIO
Arq. Eduardo Shamosh
eduardo@shamoshstudio.com
Phone: +525552163946

ARCHITECTS, INC.
2000 South Dixie Highway #203 | Miami, FL 33133
Phone: 305-775-7941 | Phone: 305-282-0513

PROJECT
2444 PRAIRIE

PLAN
ELEVATIONS

SPECIALITY
Architecture

OWNERS

KEY CODE

A-201

ADDRESS
2444 Prairie Ave, Miami Beach,
FL 33140, EE. UU.

REVISION


ISSUE DATE
01/03/22

PLAN NUMBER
31

DIMENSIONS
FEET



EAST ELEVATION COLORED

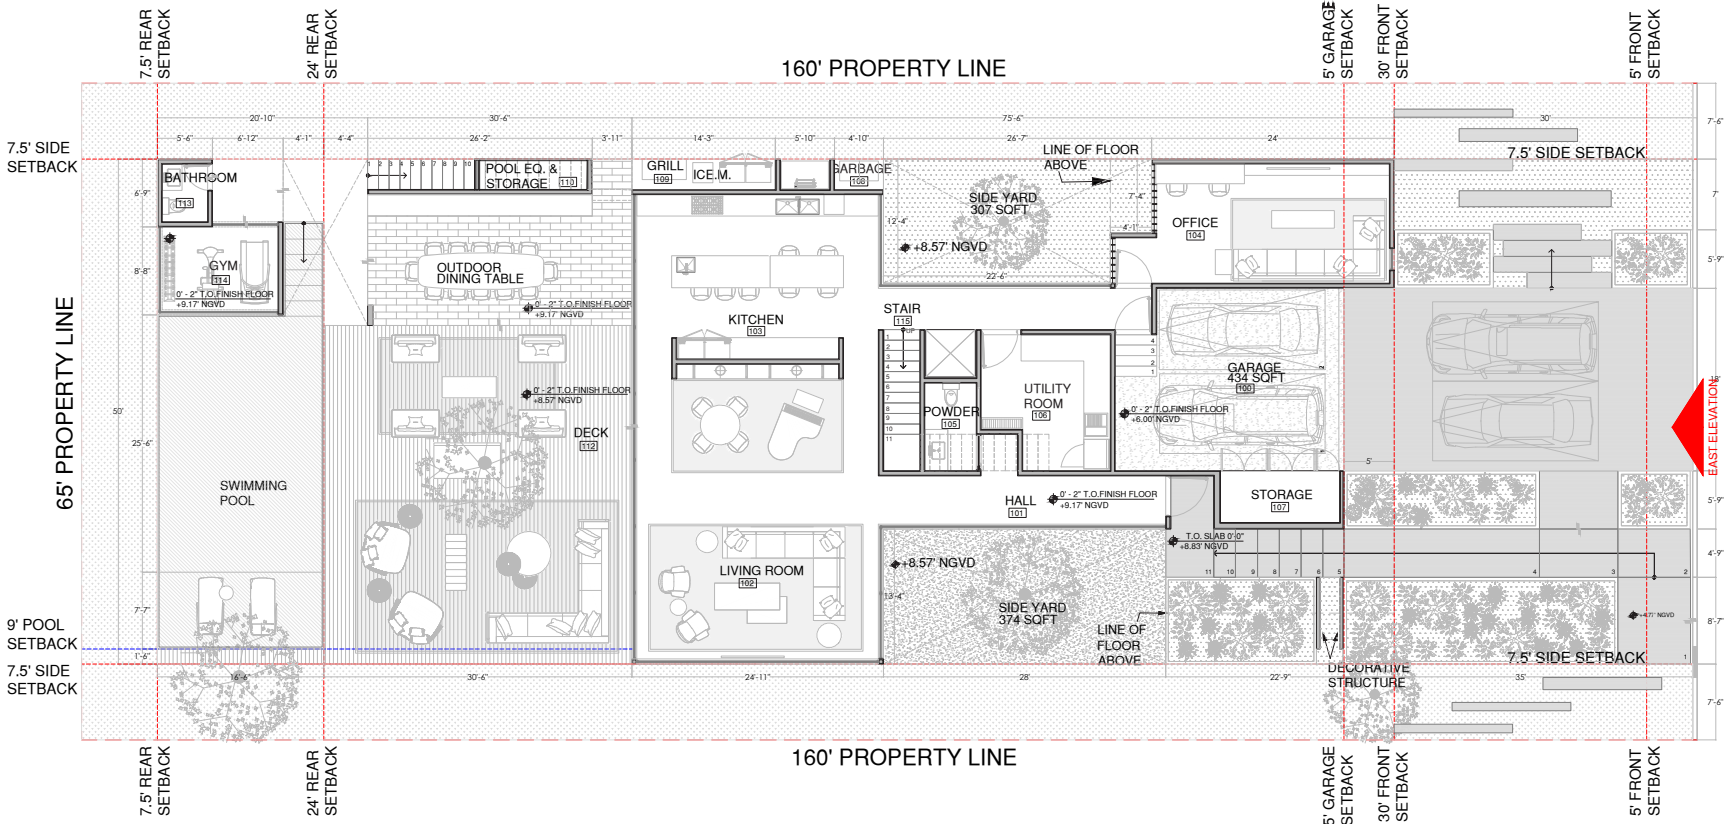

KEY PLAN

NORTH

SHAMOSH
STUDIO

Arq. Eduardo Shamosh
eduardo@shamoshstudio.com
Phone: +525552163946

S

E

ARCHITECTS, INC.

2000 South Dixie Highway #203 | Miami, FL 33133
Phone: 305-775-7941 | Phone: 305-282-0513

PROJECT

2444 PRAIRIE

PLAN
ELEVATIONS COLORED

SPECIALITY
Architecture

OWNERS

ADDRESS
2444 Prairie Ave, Miami Beach,
FL 33140, EE. UU.

REVISION

ISSUE DATE


KEY CODE

A-202

PLAN NUMBER
32

DIMENSIONS
FEET


01/03/22

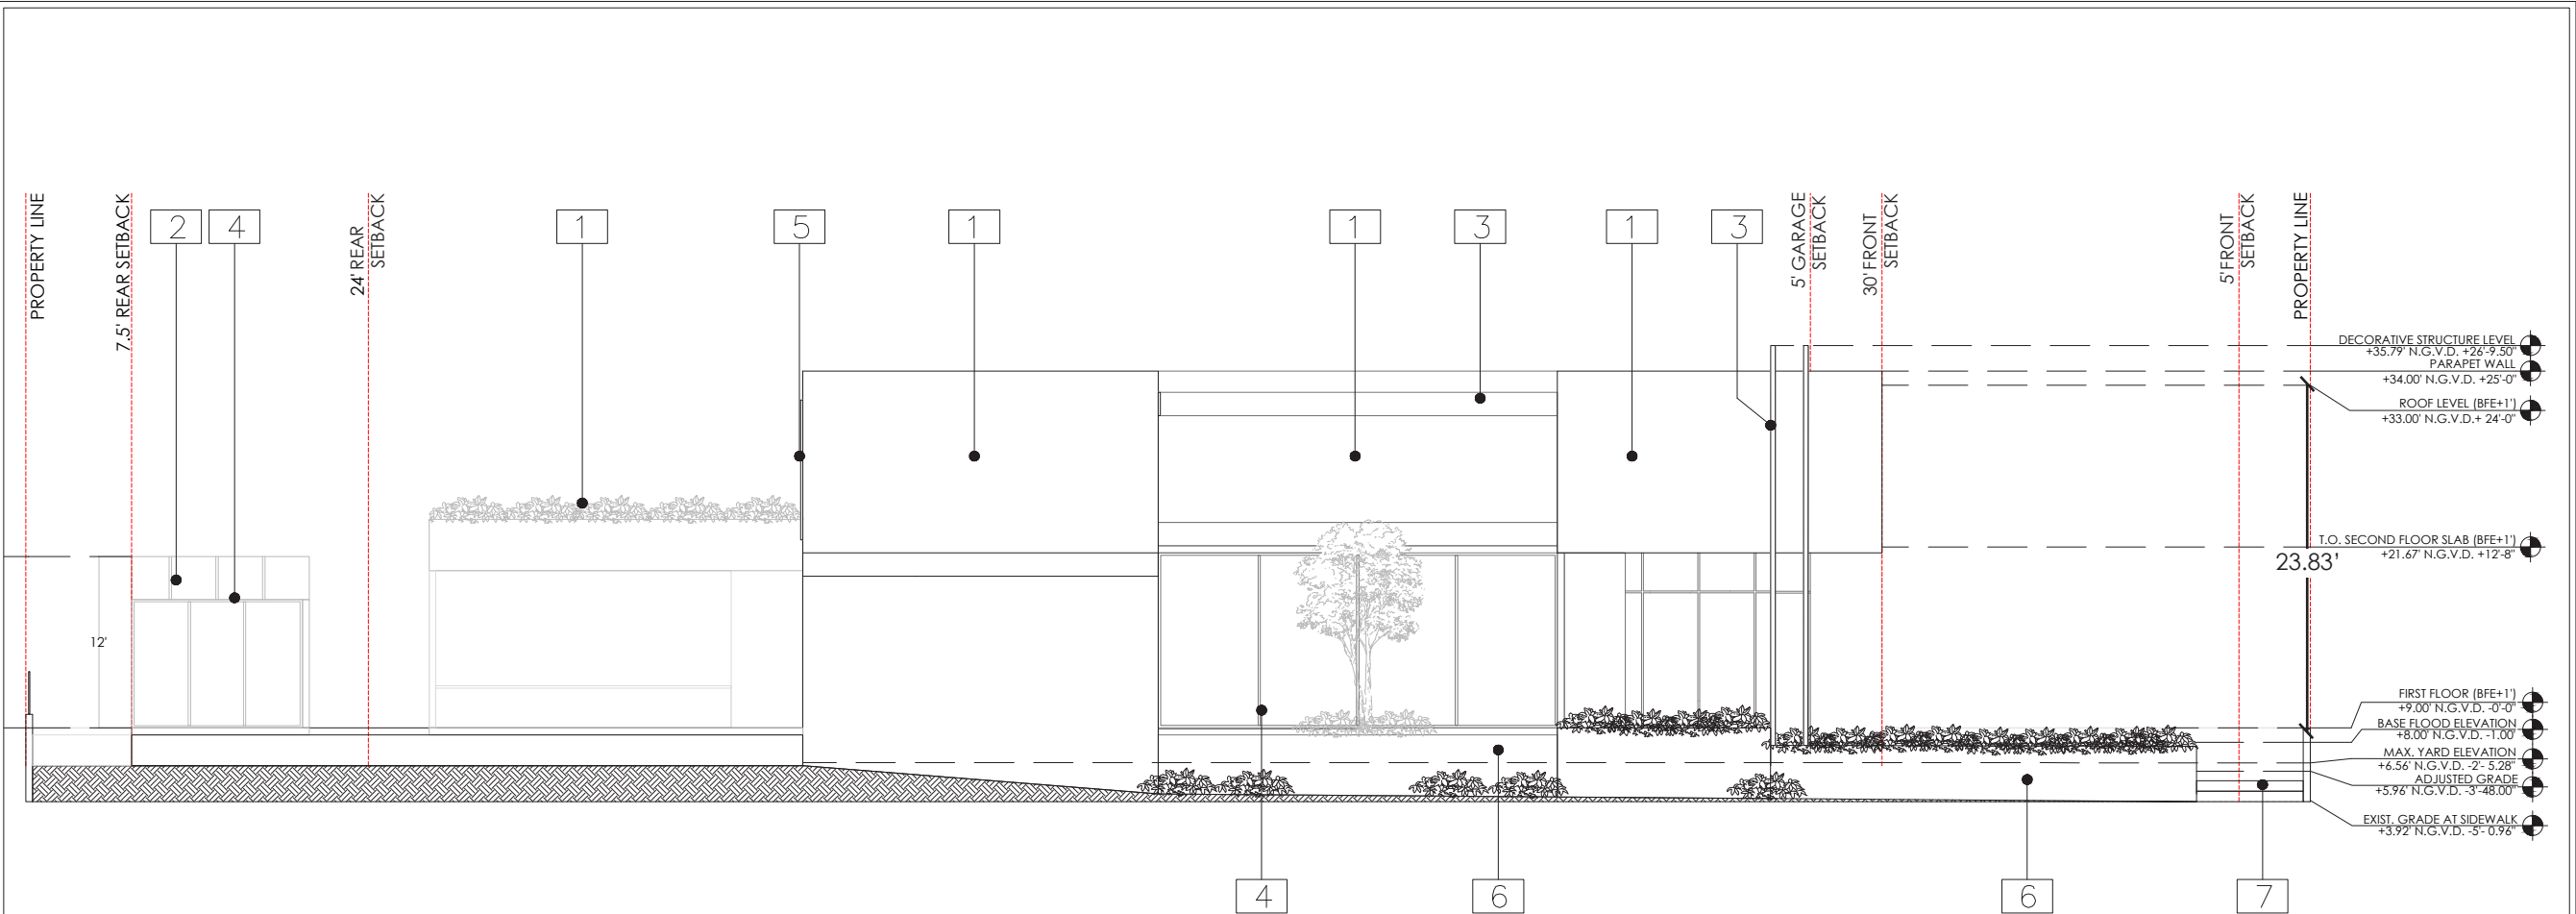

SOUTH ELEVATION

FINISH LEGEND	
1	MICROCEMENT
2	CORTEN STEEL
3	WINDOW
4	BROWN ALUMINUM WINDOW FRAME
5	CORTEN STEEL EXTERIOR WINDOW FRAME
6	CORTEN STEEL PLANTER
7	TRAVERTINE MARBLE

KEY PLAN

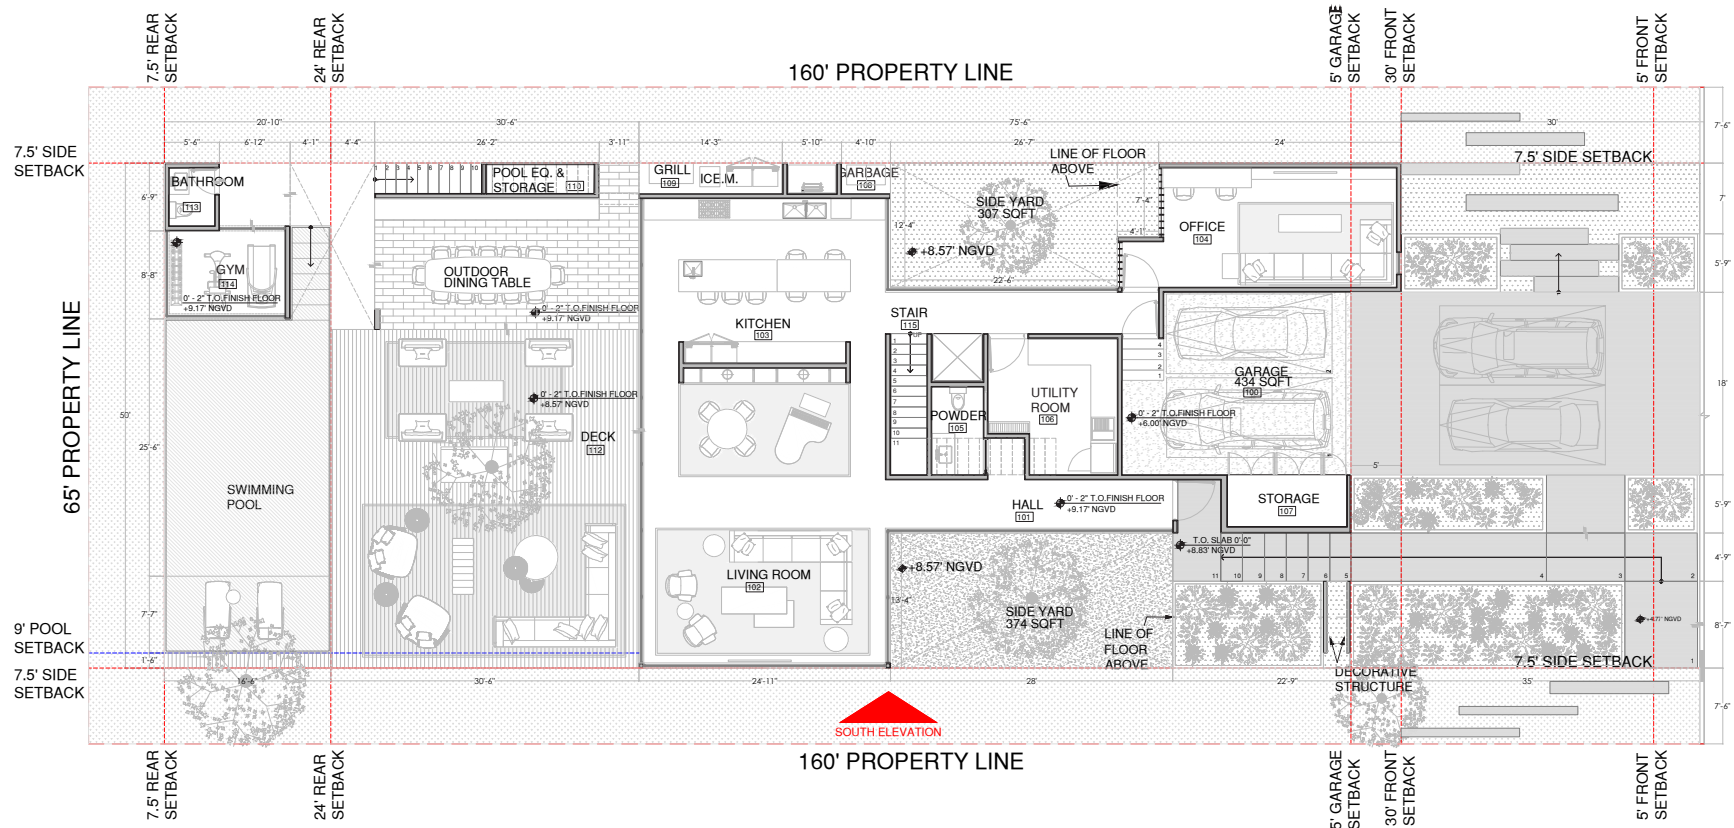

NORTH

SHAMOSH
STUDIO

Arq. Eduardo Shamosh
eduardo@shamoshstudio.com
Phone: +525552163946

\$

U

B

ARCHITECTS, INC.

2000 South Dixie Highway #203 | Miami, FL 33133
Phone: 305-775-7941 | Phone: 305-282-0513

PROJECT

2444 PRAIRIE

PLAN
ELEVATIONS

SPECIALITY
Architecture

OWNERS

ADDRESS
2444 Prairie Ave, Miami Beach,
FL 33140, EE. UU.

REVISION

ISSUE DATE

KEY CODE

A-203

PLAN NUMBER
33


DIMENSIONS
FEET

01/03/22



SOUTH ELEVATION COLORED

KEY PLAN

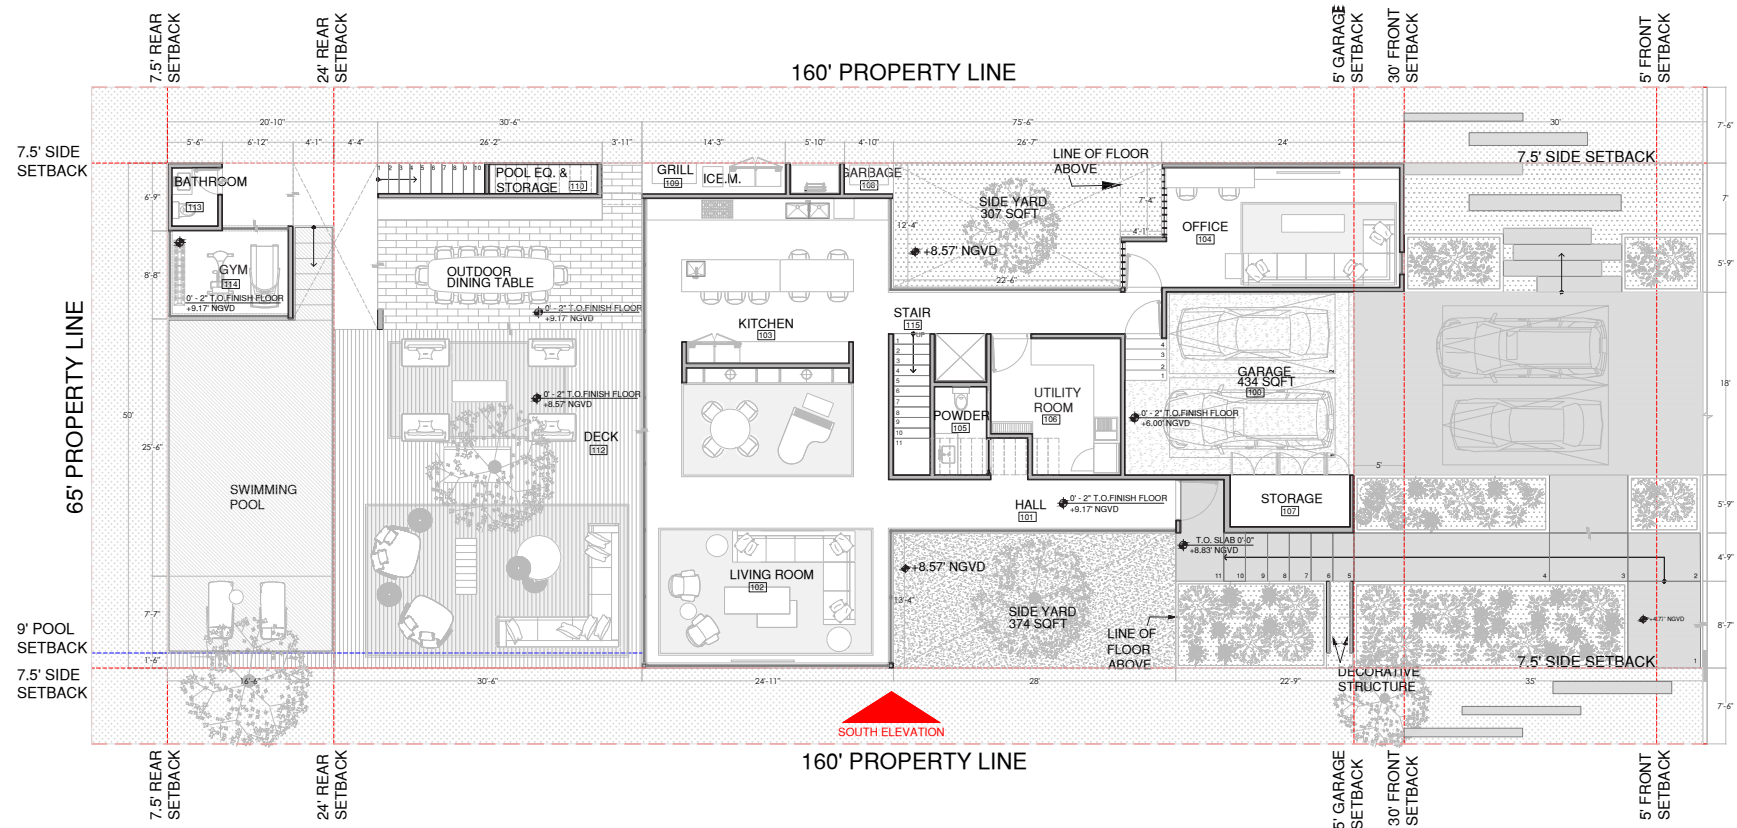

NORTH

SHAMOSH
STUDIO

Arq. Eduardo Shamosh
eduardo@shamoshstudio.com
Phone: +525552163946

S

E

ARCHITECTS, INC.

2000 South Dixie Highway #203 | Miami, FL 33133
Phone: 305-775-7941 | Phone: 305-282-0513

PROJECT

2444 PRAIRIE

PLAN
ELEVATIONS COLORED

SPECIALITY
Architecture

OWNERS

ADDRESS
2444 Prairie Ave, Miami Beach,
FL 33140, EE. UU.

REVISION

ISSUE DATE


KEY CODE

A-204

PLAN NUMBER
34


DIMENSIONS
FEET

01/03/22

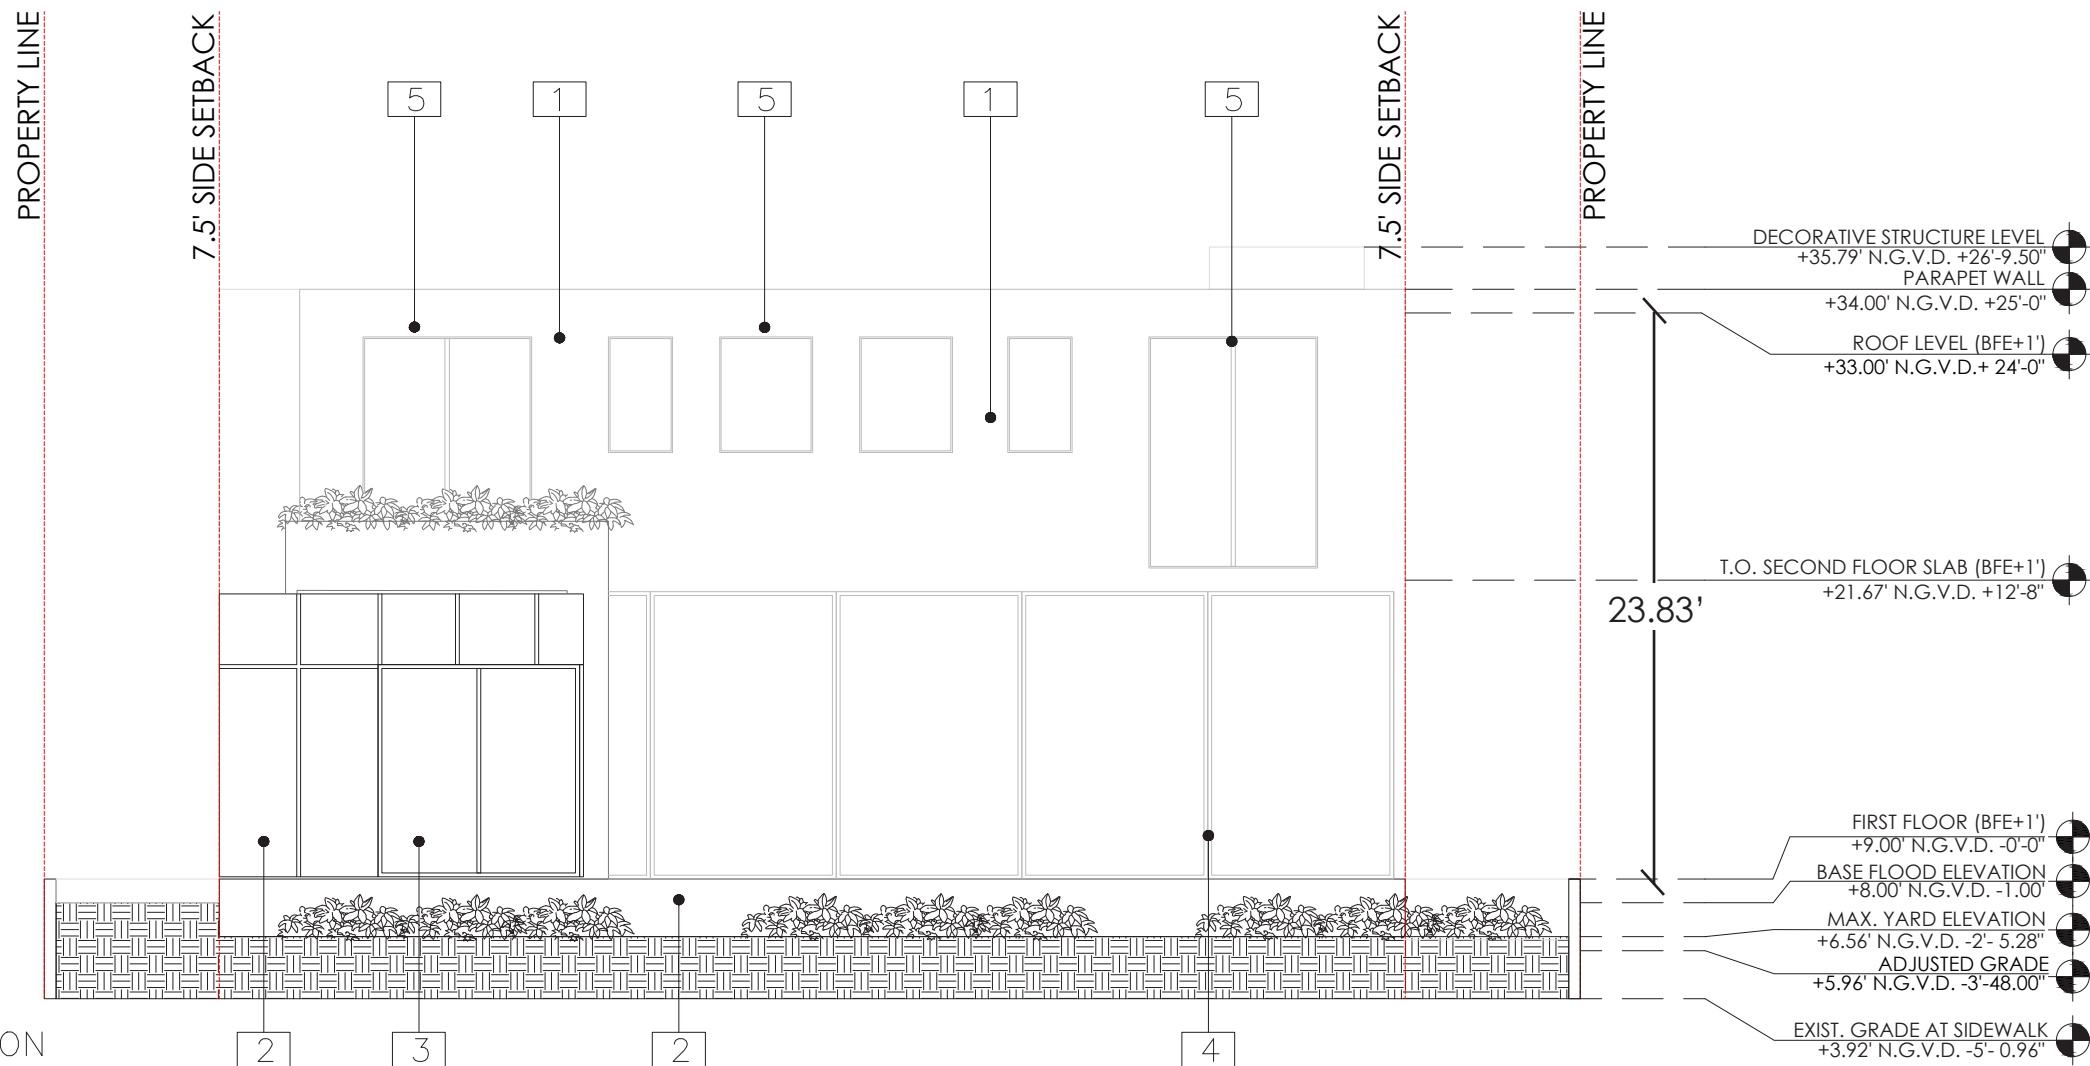

FINISH LEGEND

- 1 MICROCEMENT
- 2 CORTEN STEEL
- 3 WINDOW
- 4 BROWN ALUMINUM WINDOW FRAME
- 5 CORTEN STEEL EXTERIOR WINDOW FRAME
- 6 CORTEN STEEL PLANTER
- 7 TRAVERTINE MARBLE

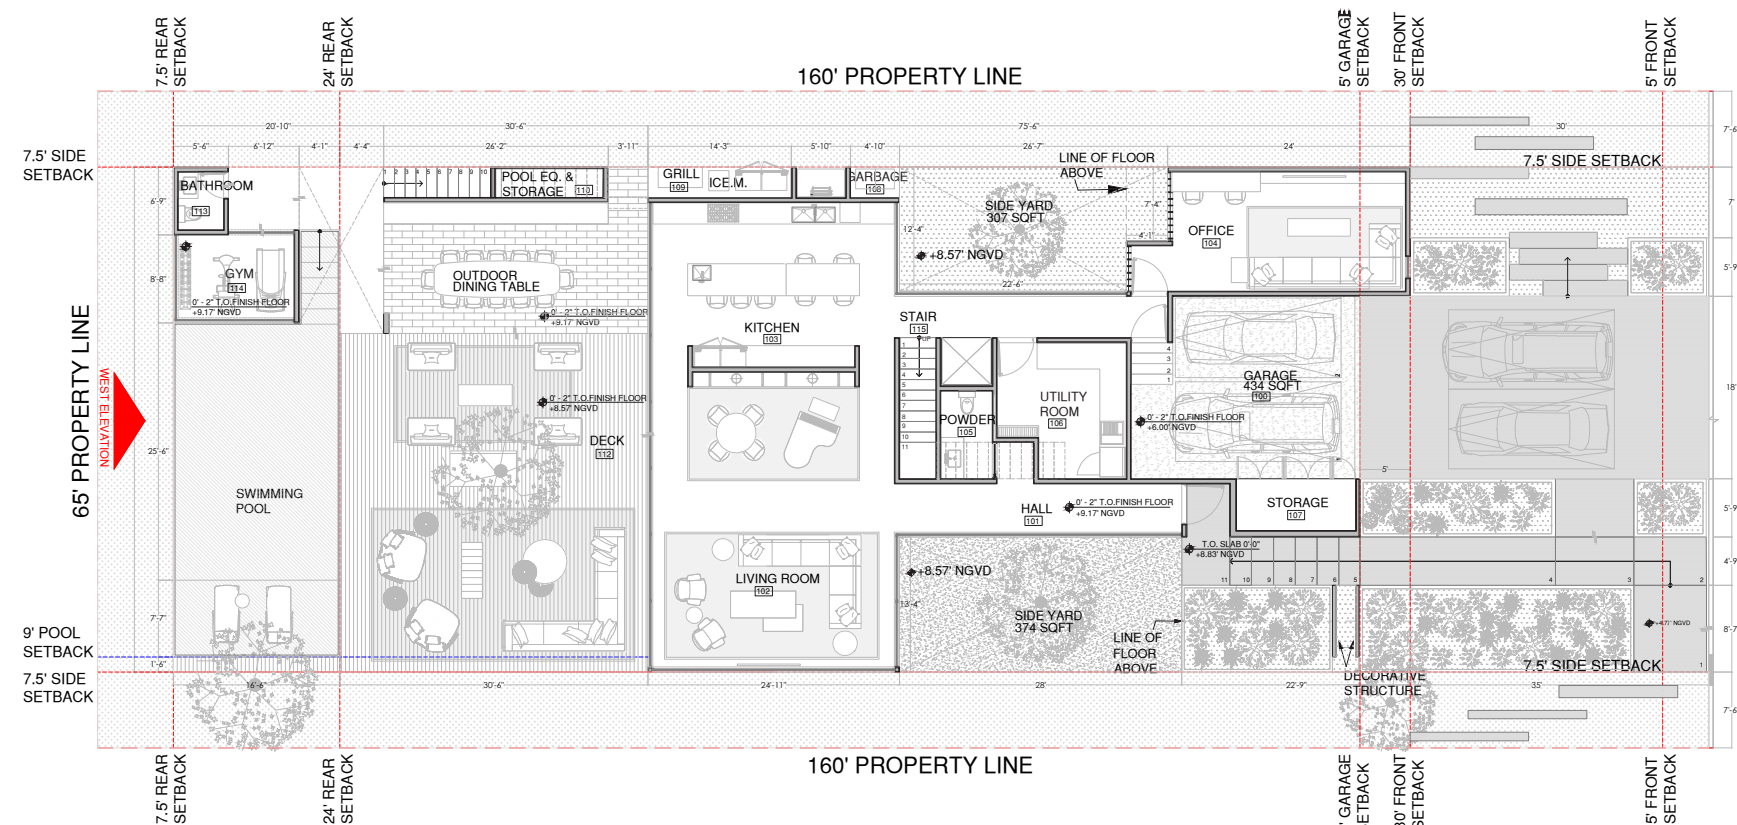

PROJECT
2444 PRAIRIE

PLAN ELEVATIONS

SPECIALITY
Architecture

OWNERS

ADDRESS	
2444 Prairie Ave, Miami Beach, FL 33140, EE. UU.	PL

REVISION

ISSUE DATE	01/03/22
------------	----------

KEY CODE

A-205

PLAN NUMBER	35
-------------	----


DIMENSIONS		FEET
------------	--	------

EET

01/03/22



WEST ELEVATION COLORED

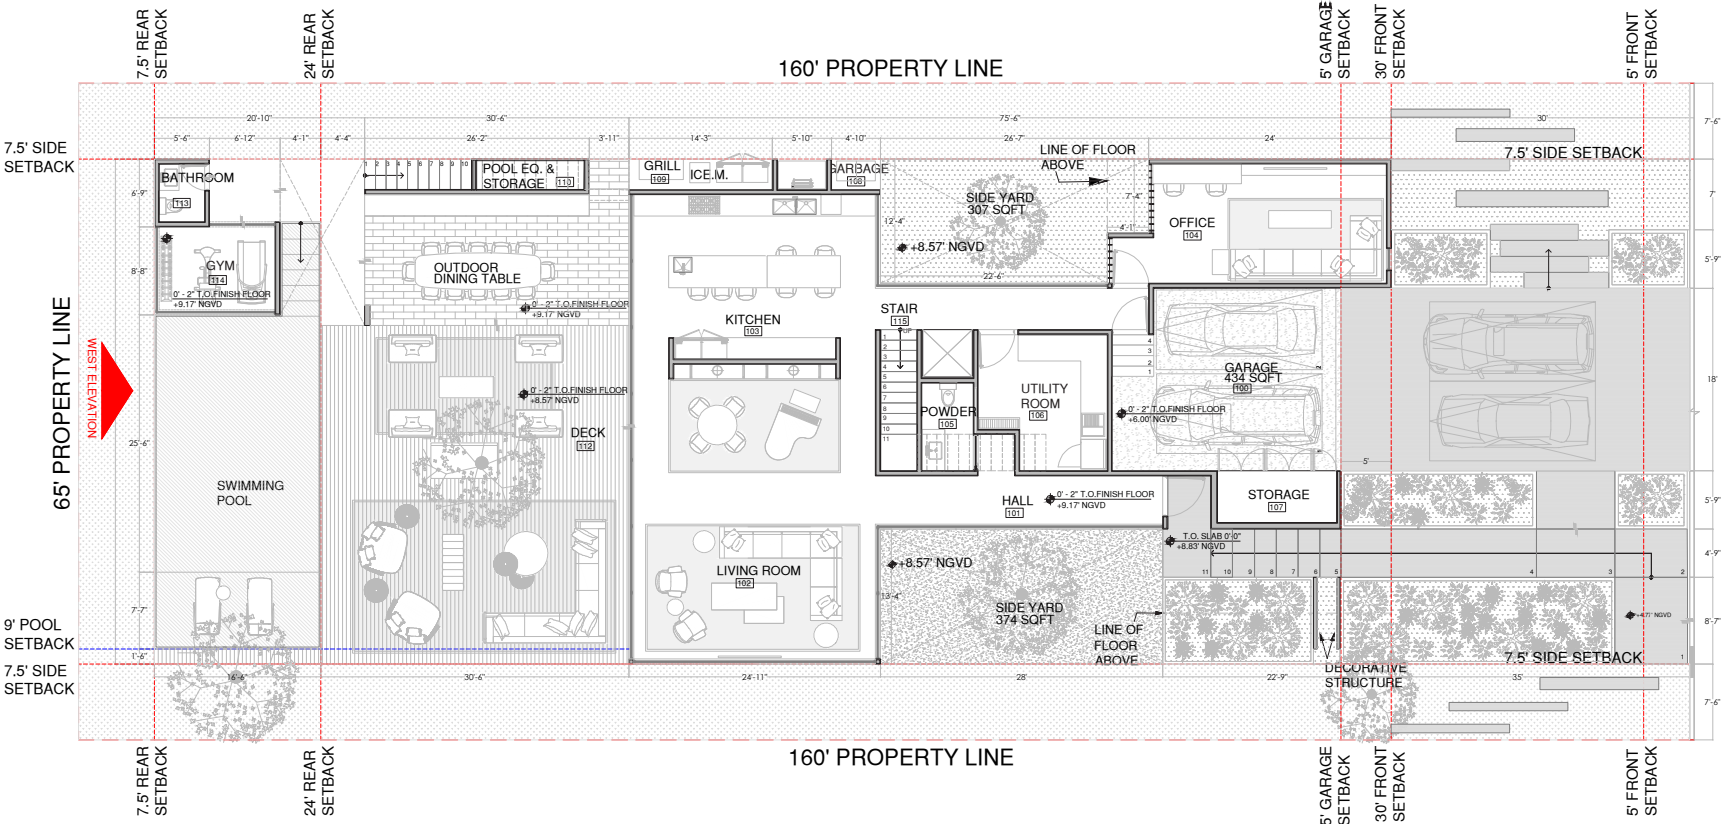

KEY PLAN

NORTH

SHAMOSH
STUDIO

Arq. Eduardo Shamosh
eduardo@shamoshstudio.com
Phone: +525552163946

S

A

R

C

H

I

T

E

C

T

S

,
I

N

C

2000 South Dixie Highway #203 | Miami, FL 33133
Phone: 305-775-7941 | Phone: 305-282-0513

PROJECT

2444 PRAIRIE

PLAN
ELEVATIONS COLORED

SPECIALITY
Architecture

OWNERS

ADDRESS
2444 Prairie Ave, Miami Beach,
FL 33140, EE. UU.

REVISION

ISSUE DATE


KEY CODE

A-206

PLAN NUMBER
36

DIMENSIONS
FEET


01/03/22

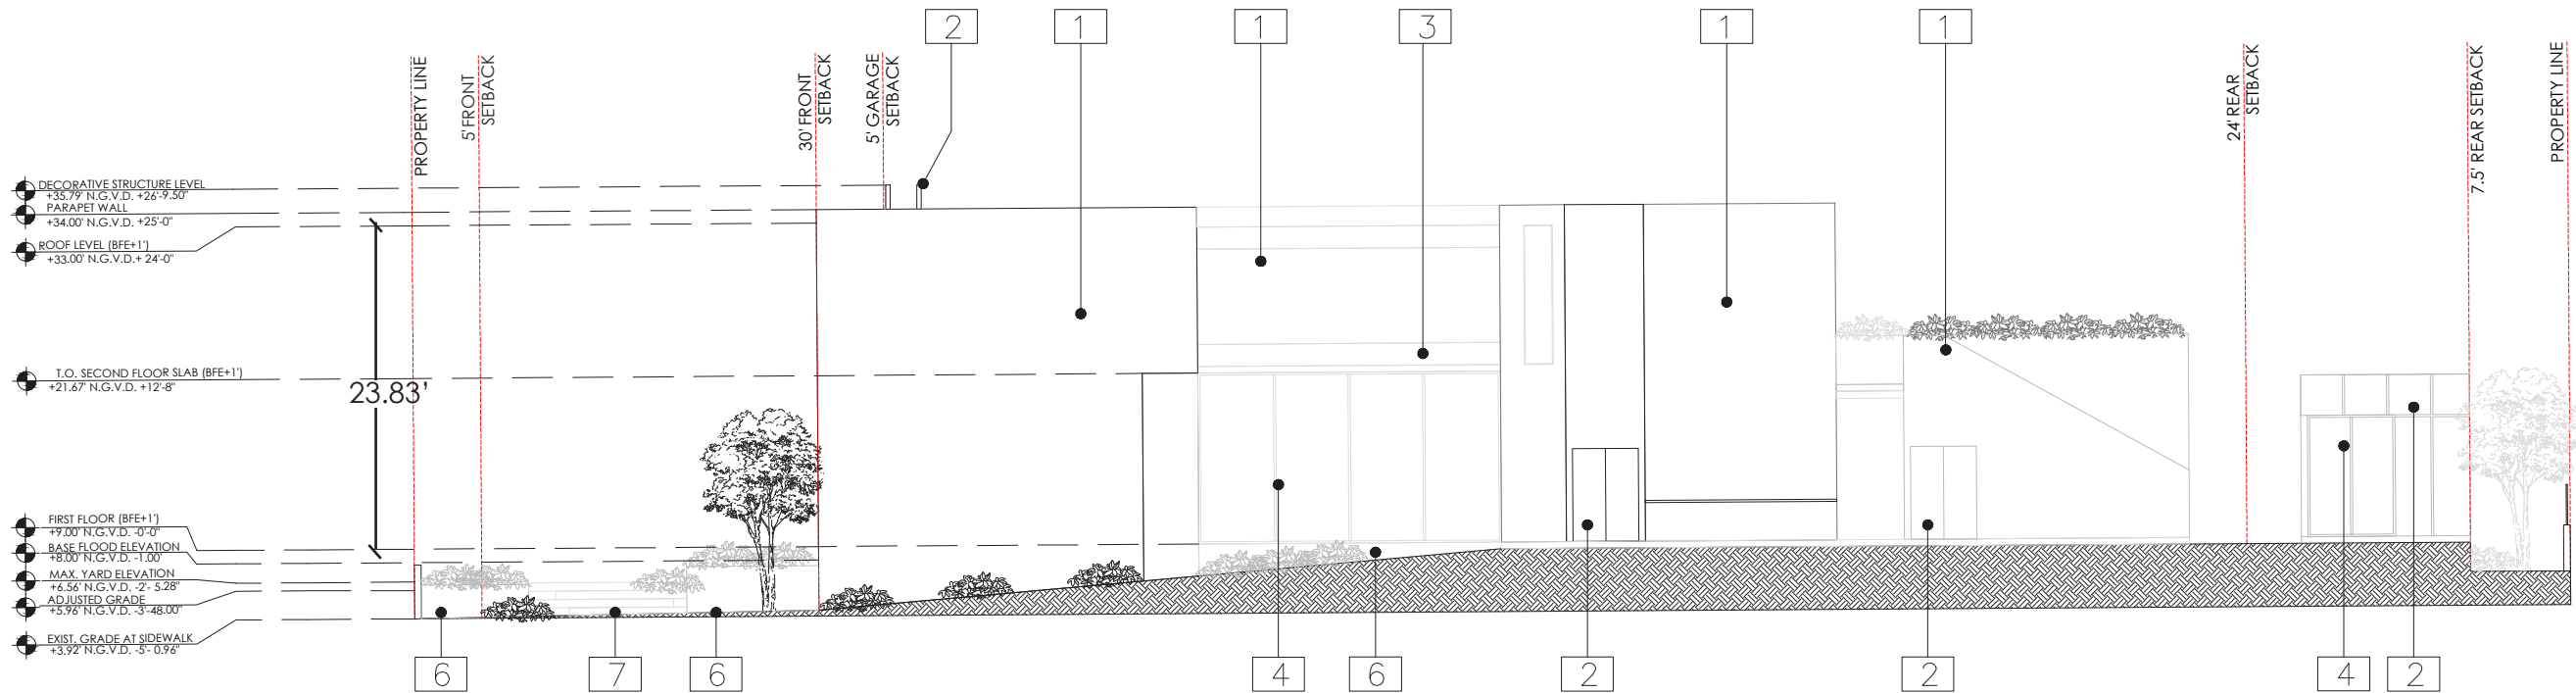

NORTH ELEVATION

FINISH LEGEND	
1	MICROCEMENT
2	CORTEN STEEL
3	WINDOW
4	BROWN ALUMINUM WINDOW FRAME
5	CORTEN STEEL EXTERIOR WINDOW FRAME
6	CORTEN STEEL PLANTER
7	TRAVERTINE MARBLE

KEY PLAN

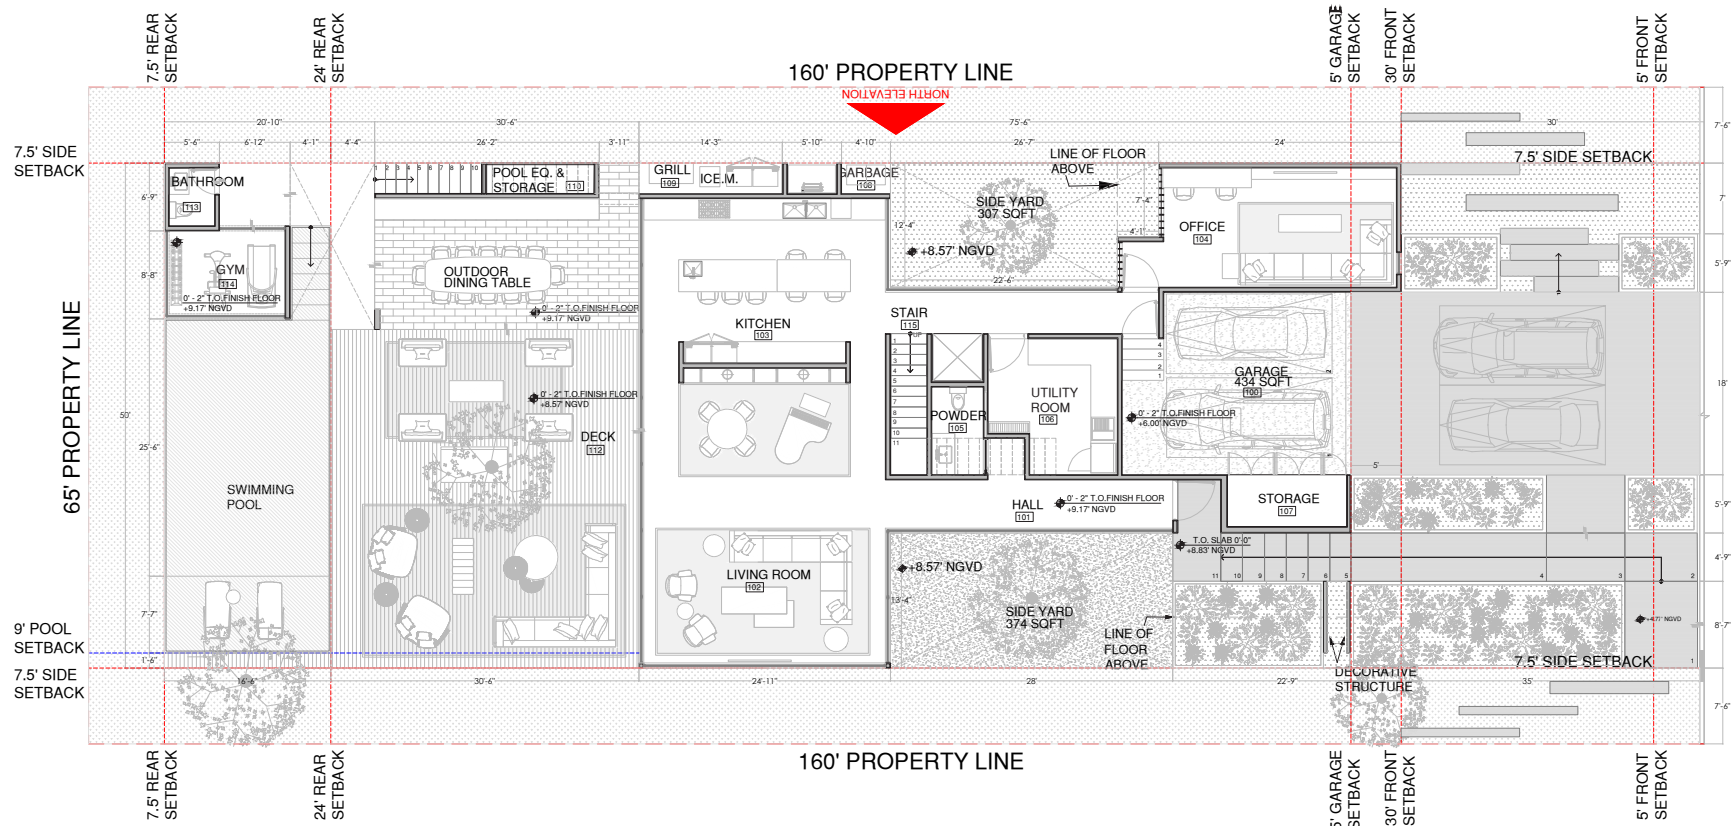

NORTH

**SHAMOSH
STUDIO**

Arq. Eduardo Shamosh
eduardo@shamoshstudio.com
Phone: +525552163946

ARCHITECTS, INC.

2000 South Dixie Highway #203 | Miami, FL 33133
Phone: 305-775-7941 | Phone: 305-282-0513

PROJECT

2444 PRAIRIE

PLAN
ELEVATIONS

SPECIALITY
Architecture

OWNERS

ADDRESS
2444 Prairie Ave, Miami Beach,
FL 33140, EE. UU.

REVISION

ISSUE DATE

KEY CODE

A-207


PLAN NUMBER
37

DIMENSIONS
FEET

01/03/22



NORTH ELEVATION COLORED

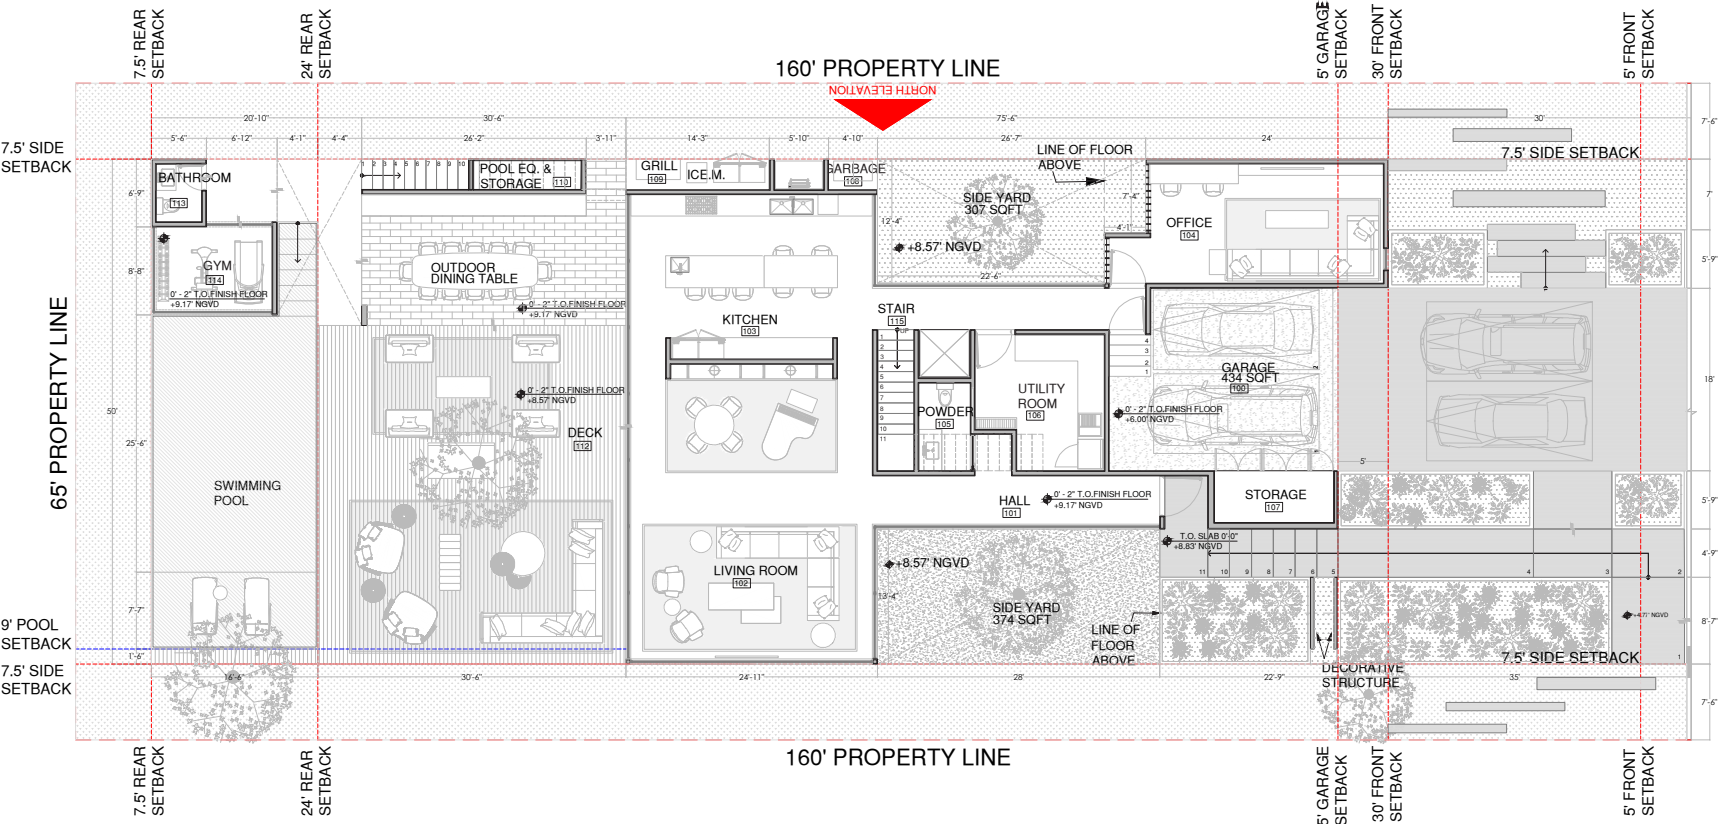

KEY PLAN

NORTH

SHAMOSH
STUDIO

Arq. Eduardo Shamosh
eduardo@shamoshstudio.com
Phone: +525552163946

S

E

ARCHITECTS, INC.

2000 South Dixie Highway #203 | Miami, FL 33133
Phone: 305-775-7941 | Phone: 305-282-0513

PROJECT

2444 PRAIRIE

PLAN
ELEVATIONS COLORED

SPECIALITY
Architecture

OWNERS

ADDRESS
2444 Prairie Ave, Miami Beach,
FL 33140, EE. UU.

REVISION

ISSUE DATE

KEY CODE

A-208

PLAN NUMBER
38

DIMENSIONS
FEET

01/03/22




GYM ROOF LEVEL (BFE+1')
+21.00' N.G.V.D. 17'-0"

- T.O. GYM SLAB
+9.17' N.G.V.D. 0.17'
- BASE FLOOD ELEVATION
+8.00' N.G.V.D. -1.00'
- MAX. YARD ELEVATION
+6.56' N.G.V.D. -2'- 5.28"
- ADJUSTED GRADE
+5.96' N.G.V.D. -3'-48.00"
- EXIST. GRADE AT SIDEWALK
+3.92' N.G.V.D. -5'-0.96"

FINISH LEGEND

- | | |
|---|------------------------------------|
| 1 | MICROCEMENT |
| 2 | CORTEN STEEL |
| 3 | WINDOW |
| 4 | BROWN ALUMINUM WINDOW FRAME |
| 5 | CORTEN STEEL EXTERIOR WINDOW FRAME |
| 6 | CORTEN STEEL PLANTER |
| 7 | TRAVERTINE MARBLE |

KEY PLAN

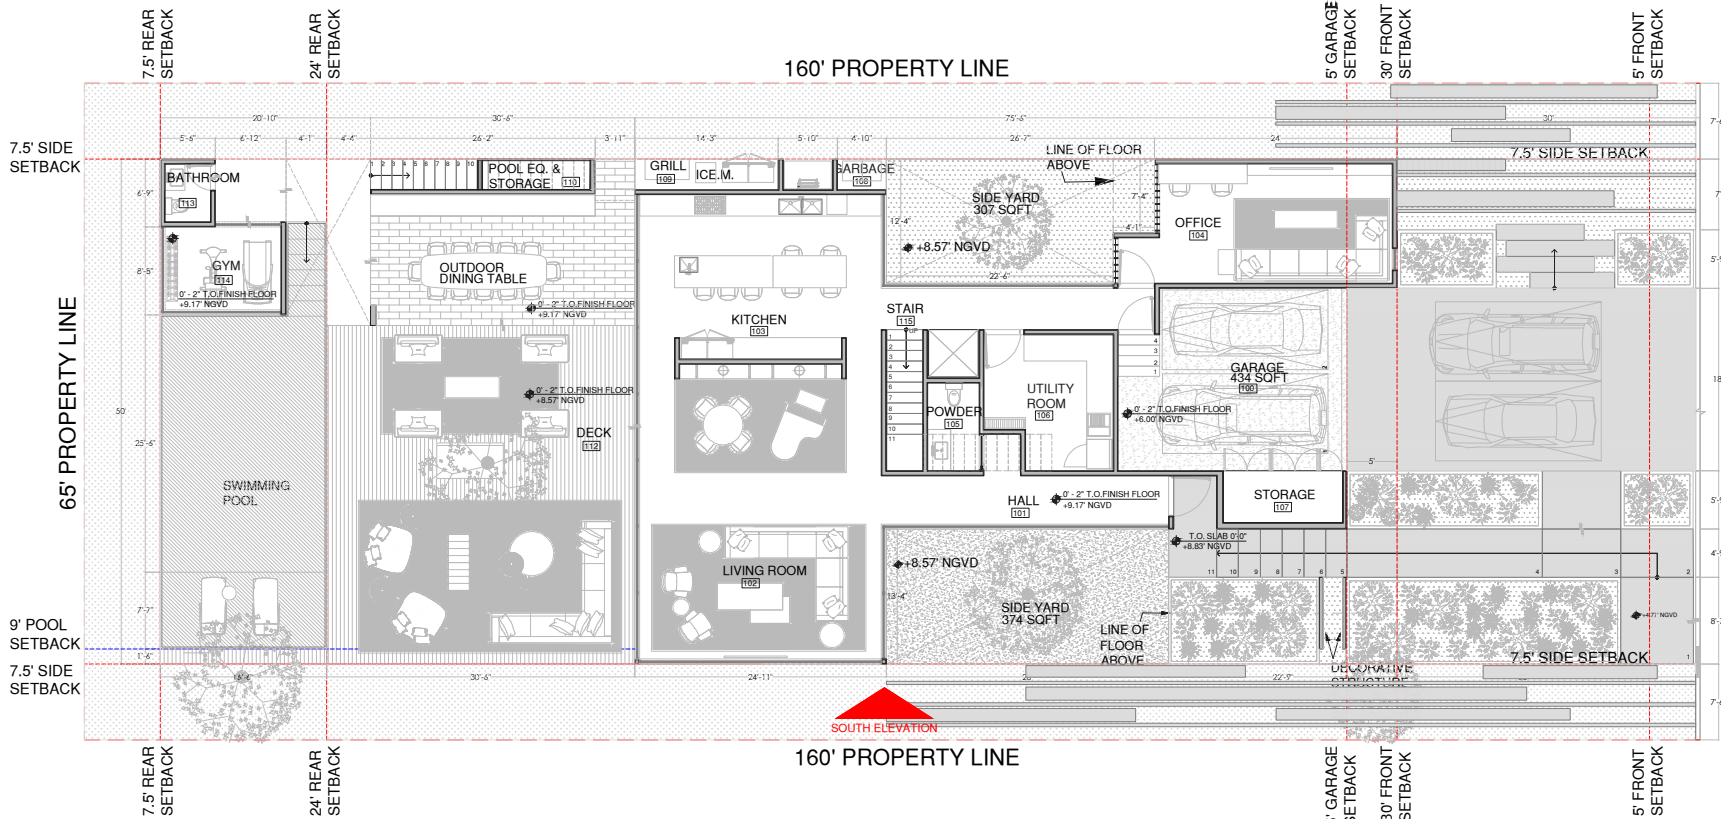

**SHAMOSH
STUDIO**
Arq. Eduardo Shamosh
eduardo@shamoshstudio.com
Phone: +525552163946



2000 South Dixie Highway #203 | Miami, FL 33133
Phone: 305-775-7941 | Phone: 305-282-0513

PROJECT
2444 PRAIRIE

PLAN
ACCESSORY BUILDING ELEVATION

SPECIALITY
Architecture

OWNERS

ADDRESS
2444 Prairie Ave, Miami Beach,
FL 33140, EE. UU.

REVISION


ISSUE DATE 01/03/22

KEY CODE

A-209

PLAN NUMBER
39


DIMENSIONS
FEET

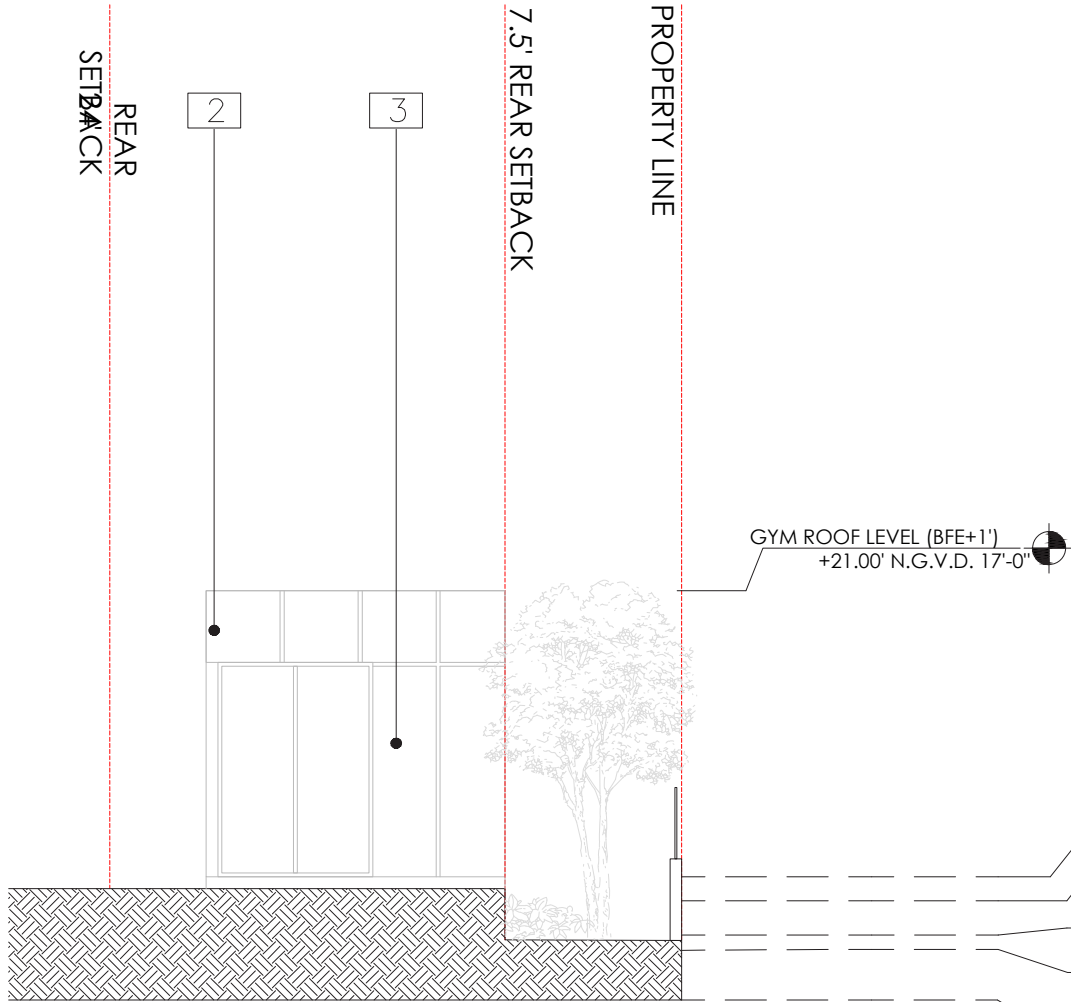

- T.O. GYM SLAB
+9.17' N.G.V.D. 0.17'
- BASE FLOOD ELEVATION
+8.00' N.G.V.D. -1.00'
- MAX. YARD ELEVATION
+6.56' N.G.V.D. -2'- 5.28"
- ADJUSTED GRADE
+5.96' N.G.V.D. -3'-48.00"
- EXIST. GRADE AT SIDEWALK
+3.92' N.G.V.D. -5'- 0.96"

FINISH LEGEND	
1	MICROCEMENT
2	CORTEN STEEL
3	WINDOW
4	BROWN ALUMINUM WINDOW FRAME
5	CORTEN STEEL EXTERIOR WINDOW FRAME
6	CORTEN STEEL PLANTER
7	TRAVERTINE MARBLE

KEY PLAN

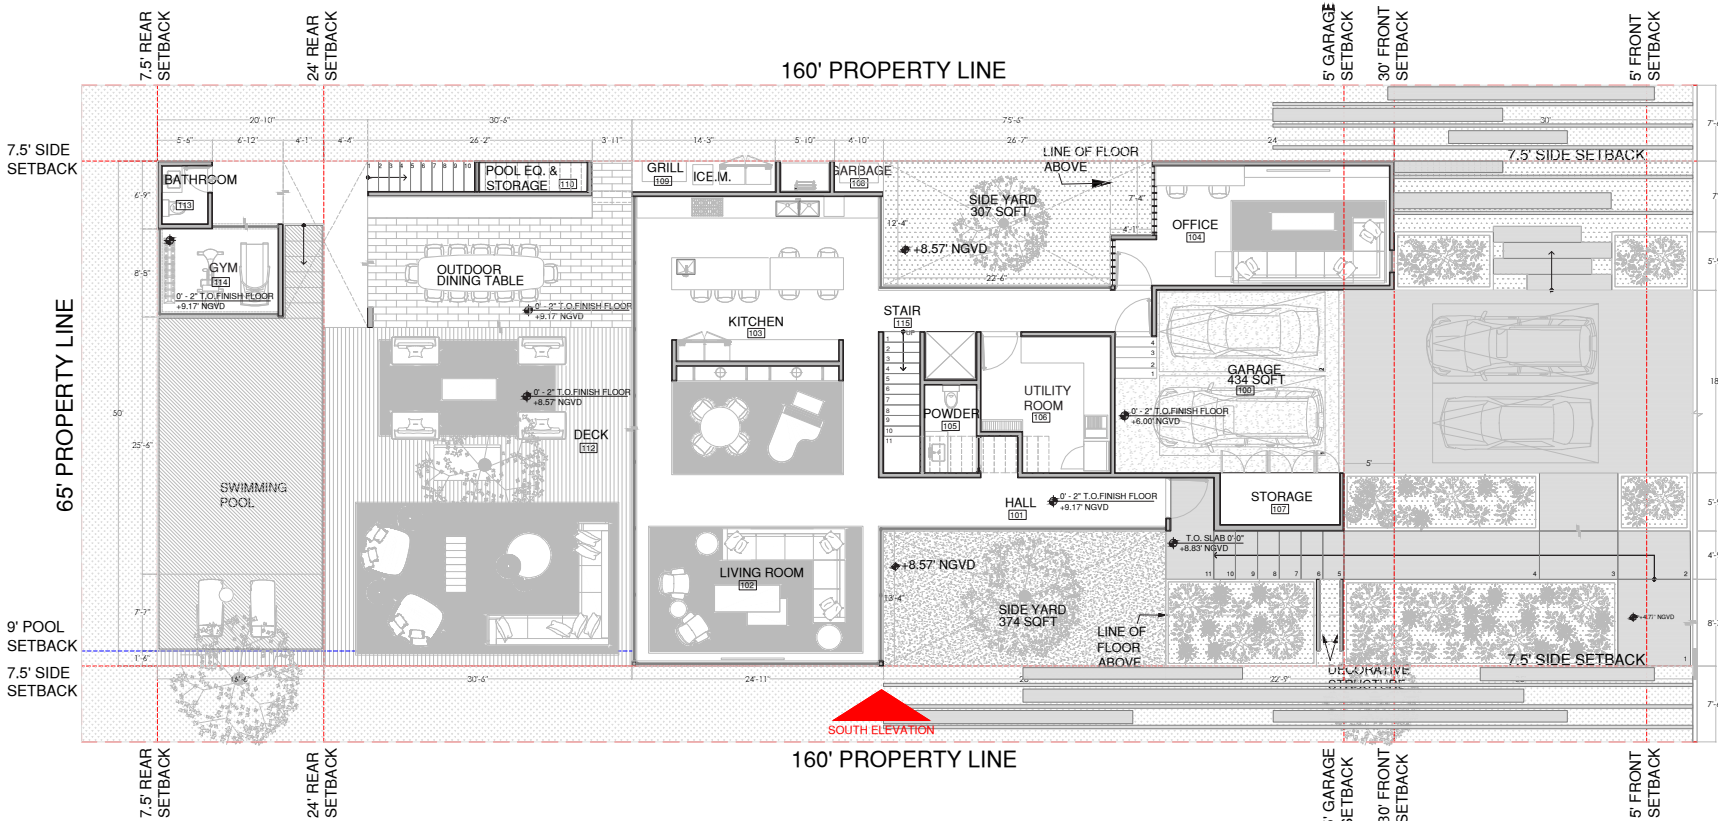

NORTH

SHAMOSH
STUDIO

Arq. Eduardo Shamosh
eduardo@shamoshstudio.com
Phone: +525552163946

S

A

R

A

R

C

H

I

T

E

C

T

S

,
I

N

C

2000 South Dixie Highway #203 | Miami, FL 33133
Phone: 305-775-7941 | Phone: 305-282-0513

PROJECT 2444 PRAIRIE	
PLAN ACCESSORY BUILDING ELEVATION	
SPECIALITY Architecture	KEY CODE
OWNERS	A-210
ADDRESS 2444 Prairie Ave, Miami Beach, FL 33140, EE. UU.	PLAN NUMBER 40
REVISION	DIMENSIONS FEET
ISSUE DATE 01/03/22	