


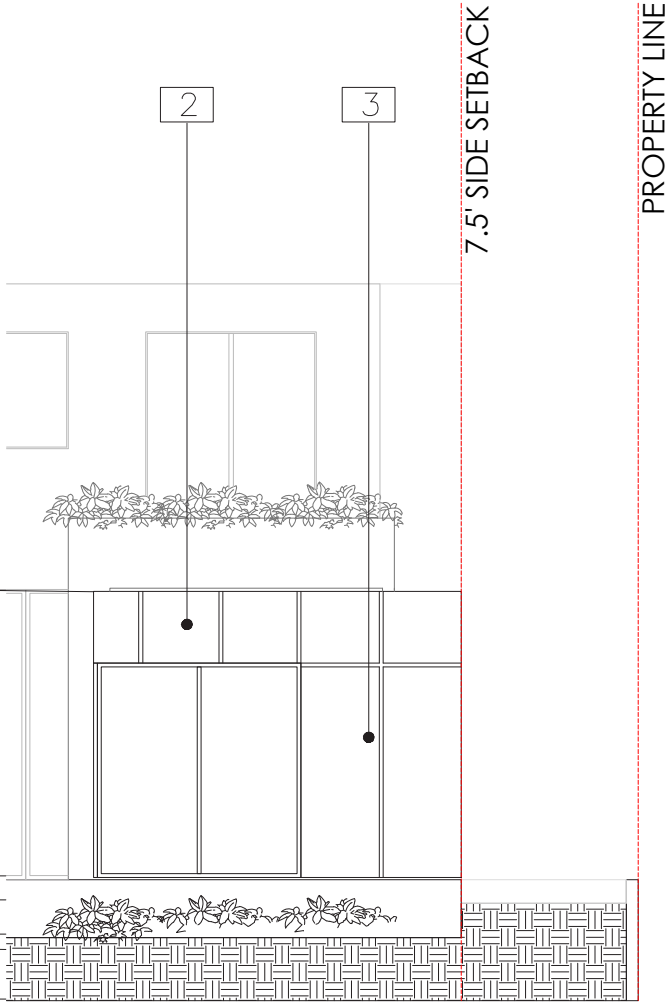

GYM ROOF LEVEL (BFE+1')  
+21.00' N.G.V.D. 17'-0"


- T.O. GYM SLAB  
+9.17' N.G.V.D. 0.17'
- BASE FLOOD ELEVATION  
+8.00' N.G.V.D. -1.00'
- MAX. YARD ELEVATION  
+6.56' N.G.V.D. -2'- 5.28"
- ADJUSTED GRADE  
+5.96' N.G.V.D. -3'-48.00"
- EXIST. GRADE AT SIDEWALK  
+3.92' N.G.V.D. -5'- 0.96"



#### FINISH LEGEND

- 1 MICROCEMENT
- 2 CORTEN STEEL
- 3 WINDOW
- 4 BROWN ALUMINUM WINDOW FRAME
- 5 CORTEN STEEL EXTERIOR WINDOW FRAME
- 6 CORTEN STEEL PLANTER
- 7 TRAVERTINE MARBLE

#### KEY PLAN

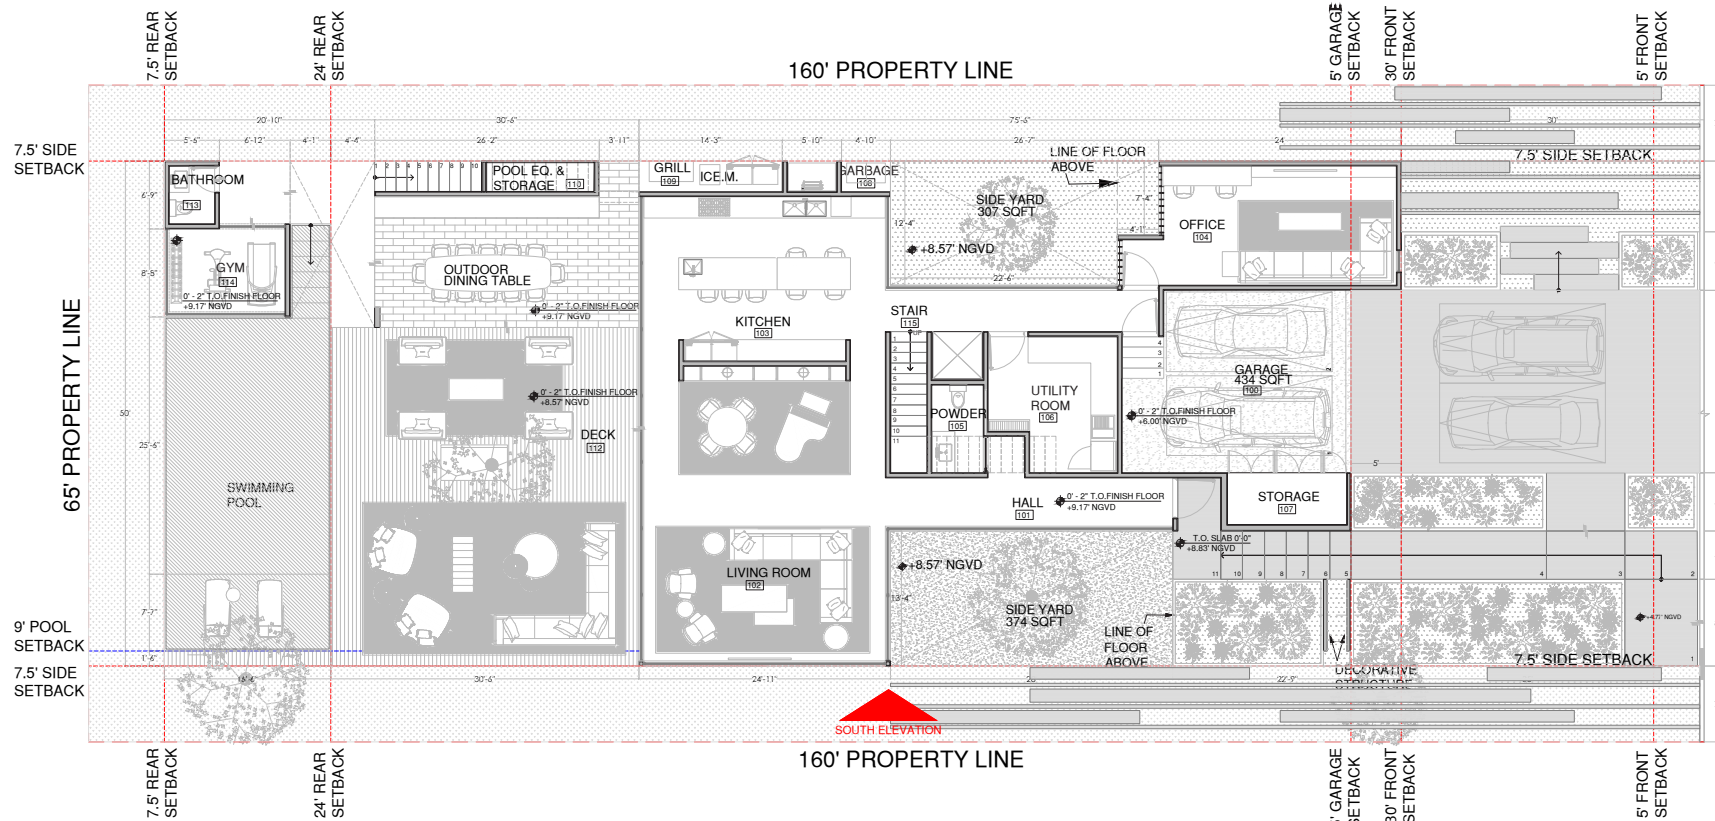

**SHAMOSH  
STUDIO**  
Arq. Eduardo Shamosh  
eduardo@shamoshstudio.com  
Phone: +525552163946



2000 South Dixie Highway #203 | Miami, FL 33133  
Phone: 305-775-7941 | Phone: 305-282-0513

PROJECT  
**2444 PRAIRIE**

PLAN  
ACCESSORY BUILDING ELEVATION

SPECIALITY  
Architecture

KEY CODE

OWNERS

**A-211**

ADDRESS  
2444 Prairie Ave, Miami Beach,  
FL 33140, EE. UU.

PLAN NUMBER  
41

REVISION

DIMENSIONS  
FEET

ISSUE DATE  
01/03/22



EXISTING CONTEXTUAL ELEVATION LINE



PROPOSED CONTEXTUAL ELEVATION LINE

NORTH

SHAMOSH  
STUDIO

Arq. Eduardo Shamosh  
eduardo@shamoshstudio.com  
Phone: +525552163946

S

E

ARCHITECTS, INC.

2000 South Dixie Highway #203 | Miami, FL 33133  
Phone: 305-775-7941 | Phone: 305-282-0513

PROJECT

2444 PRAIRIE

PLAN

CONTEXTUAL ELEVATION LINE

SPECIALITY  
Architecture

OWNERS

ADDRESS  
2444 Prairie Ave, Miami Beach,  
FL 33140, EE. UU.

REVISION

ISSUE DATE


KEY CODE

A-212


PLAN NUMBER  
42

DIMENSIONS  
FEET

01/03/22

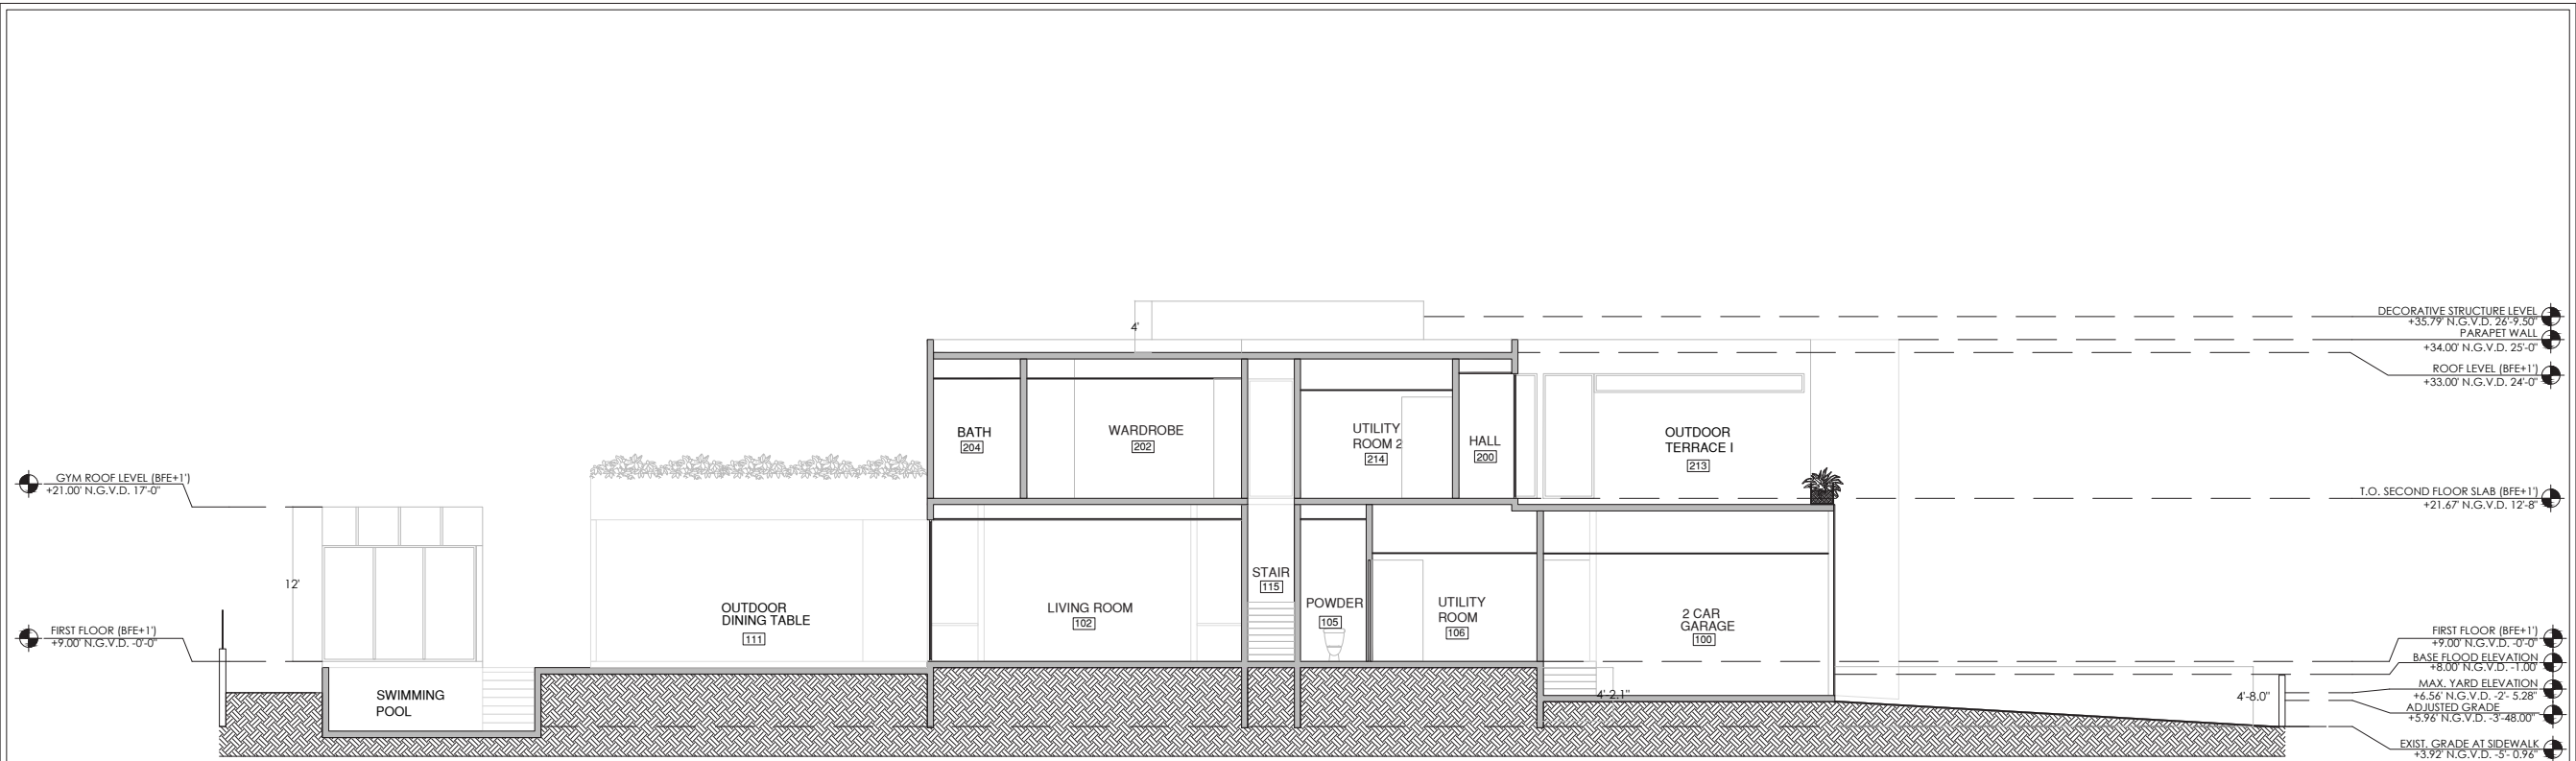

LONGITUDINAL SECTION A-A

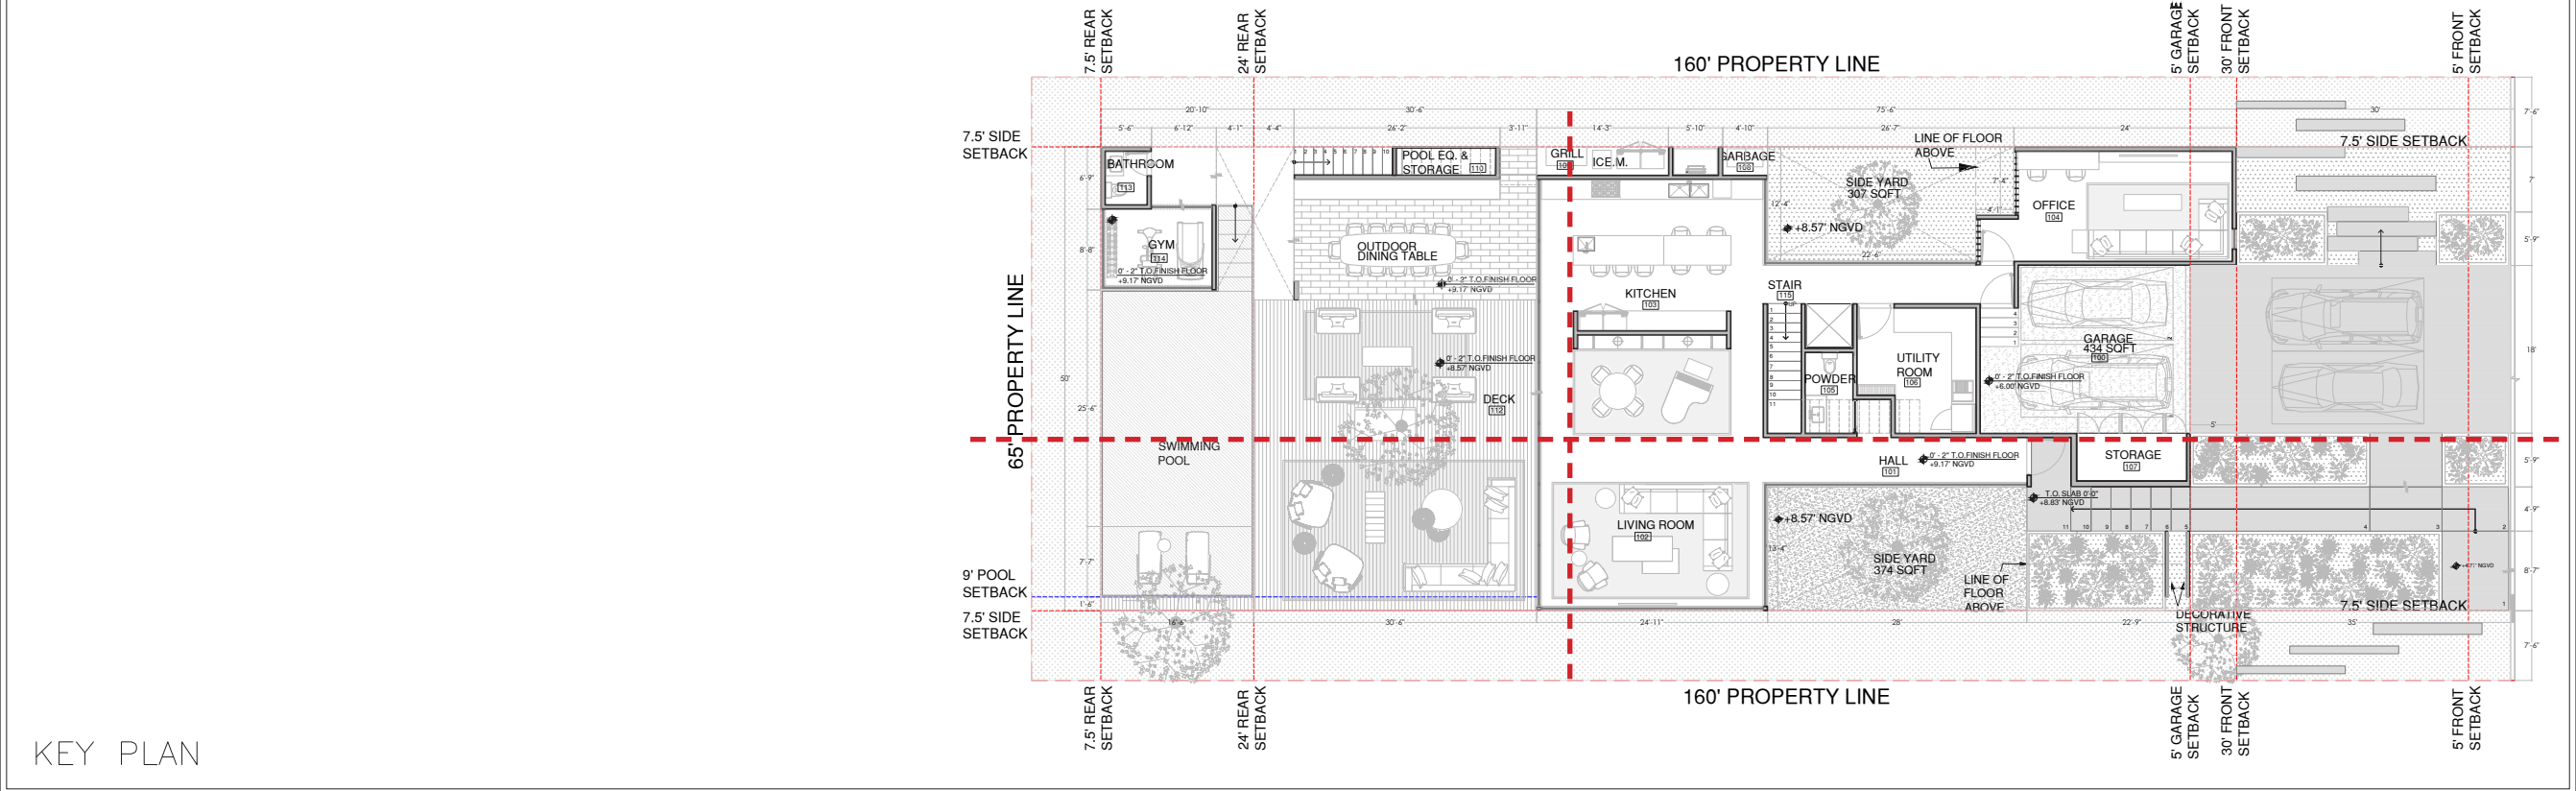

KEY PLAN

NORTH

SHAMOSH  
STUDIO

Arq. Eduardo Shamosh  
eduardo@shamoshstudio.com  
Phone: +525552163946

ARCHITECTS, INC.

2000 South Dixie Highway #203 | Miami, FL 33133  
Phone: 305-775-7941 | Phone: 305-282-0513

PROJECT

2444 PRAIRIE

PLAN

SECTION A-A

SPECIALITY  
Architecture

OWNERS

ADDRESS  
2444 Prairie Ave, Miami Beach,  
FL 33140, EE. UU.

REVISION

ISSUE DATE

KEY CODE

A-301

PLAN NUMBER  
43

DIMENSIONS  
FEET

01/03/22