



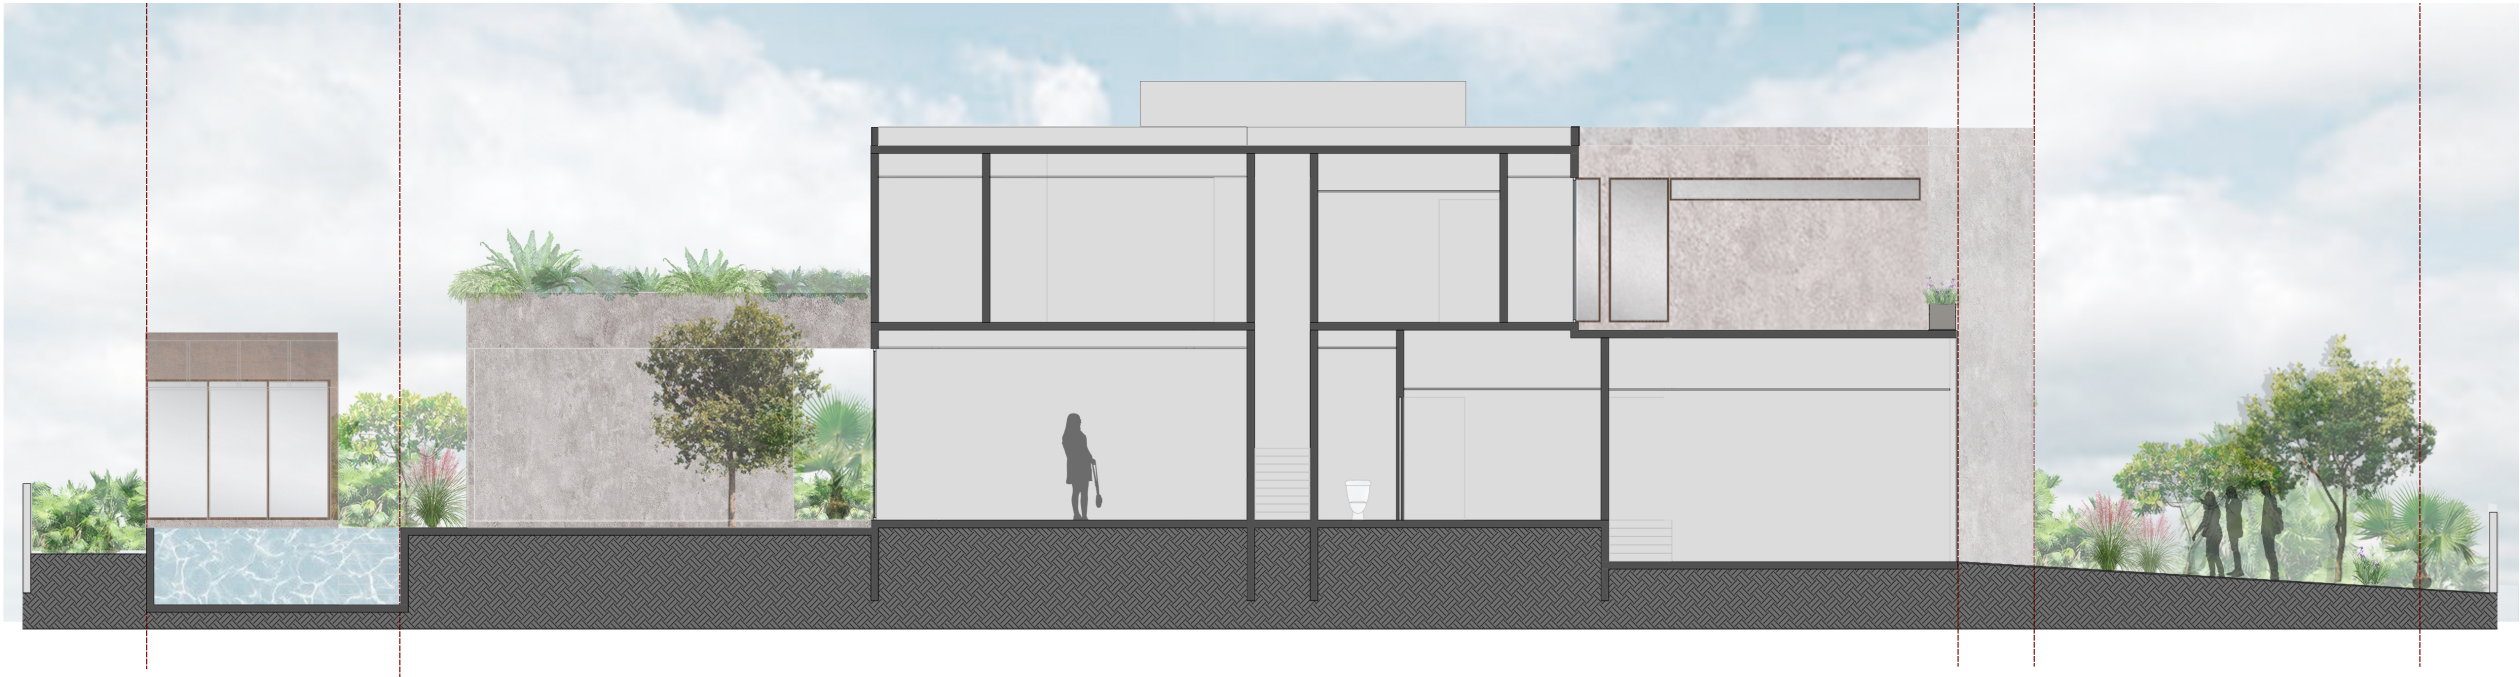

LONGITUDINAL SECTION A-A COLORED

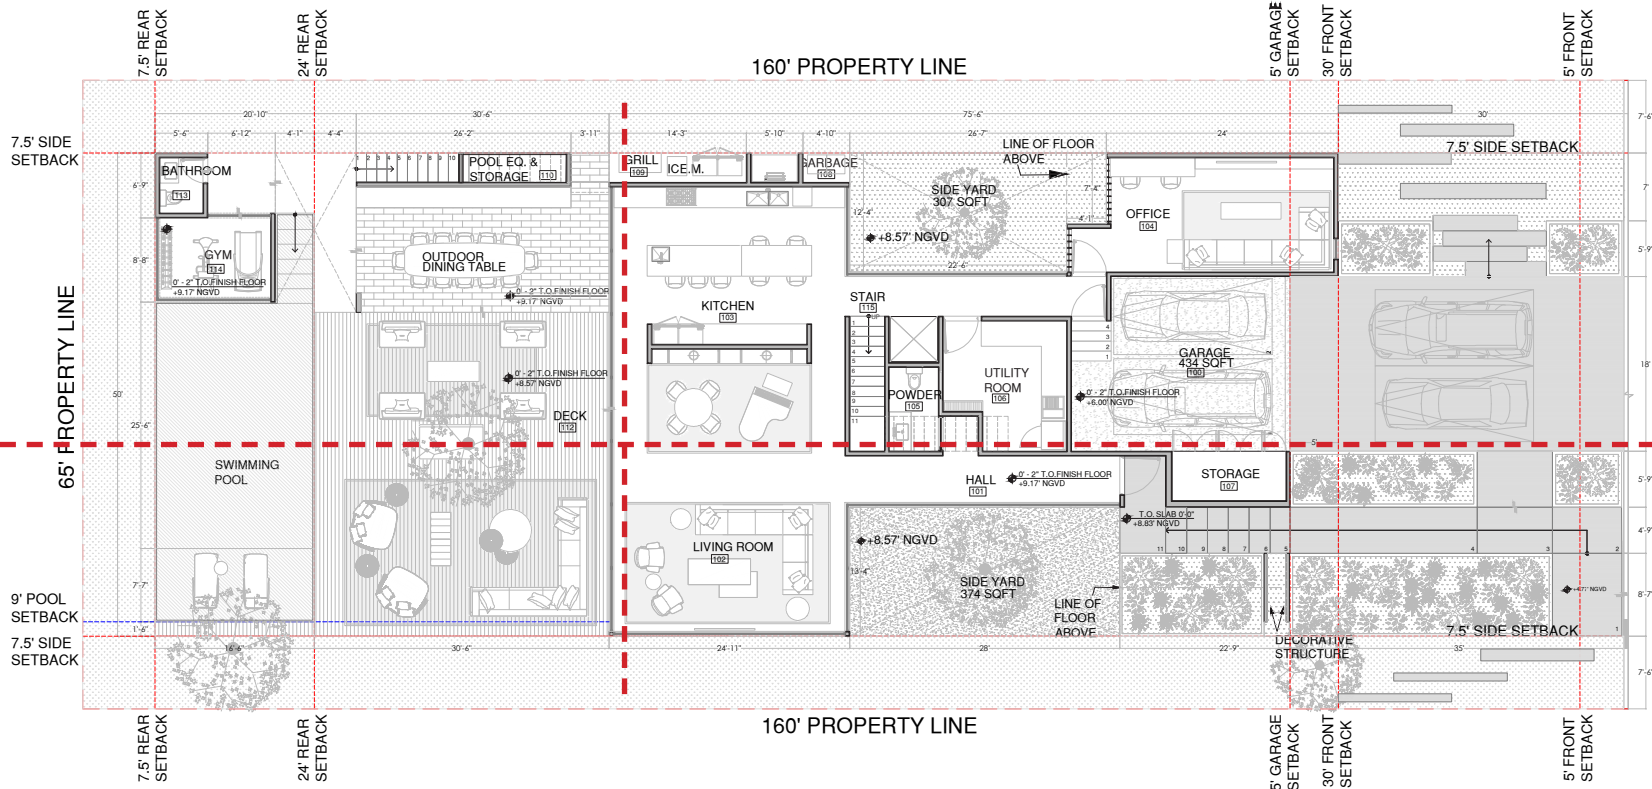

KEY PLAN

NORTH

SHAMOSH
STUDIO

Arq. Eduardo Shamosh
eduardo@shamoshstudio.com
Phone: +525552163946

S

E

ARCHITECTS, INC.

2000 South Dixie Highway #203 | Miami, FL 33133
Phone: 305-775-7941 | Phone: 305-282-0513

PROJECT

2444 PRAIRIE

PLAN

SECTION A-A COLORED

SPECIALITY
Architecture

OWNERS

KEY CODE

A-302

ADDRESS
2444 Prairie Ave, Miami Beach,
FL 33140, EE. UU.


REVISION

PLAN NUMBER
44


DIMENSIONS
FEET

ISSUE DATE

01/03/22

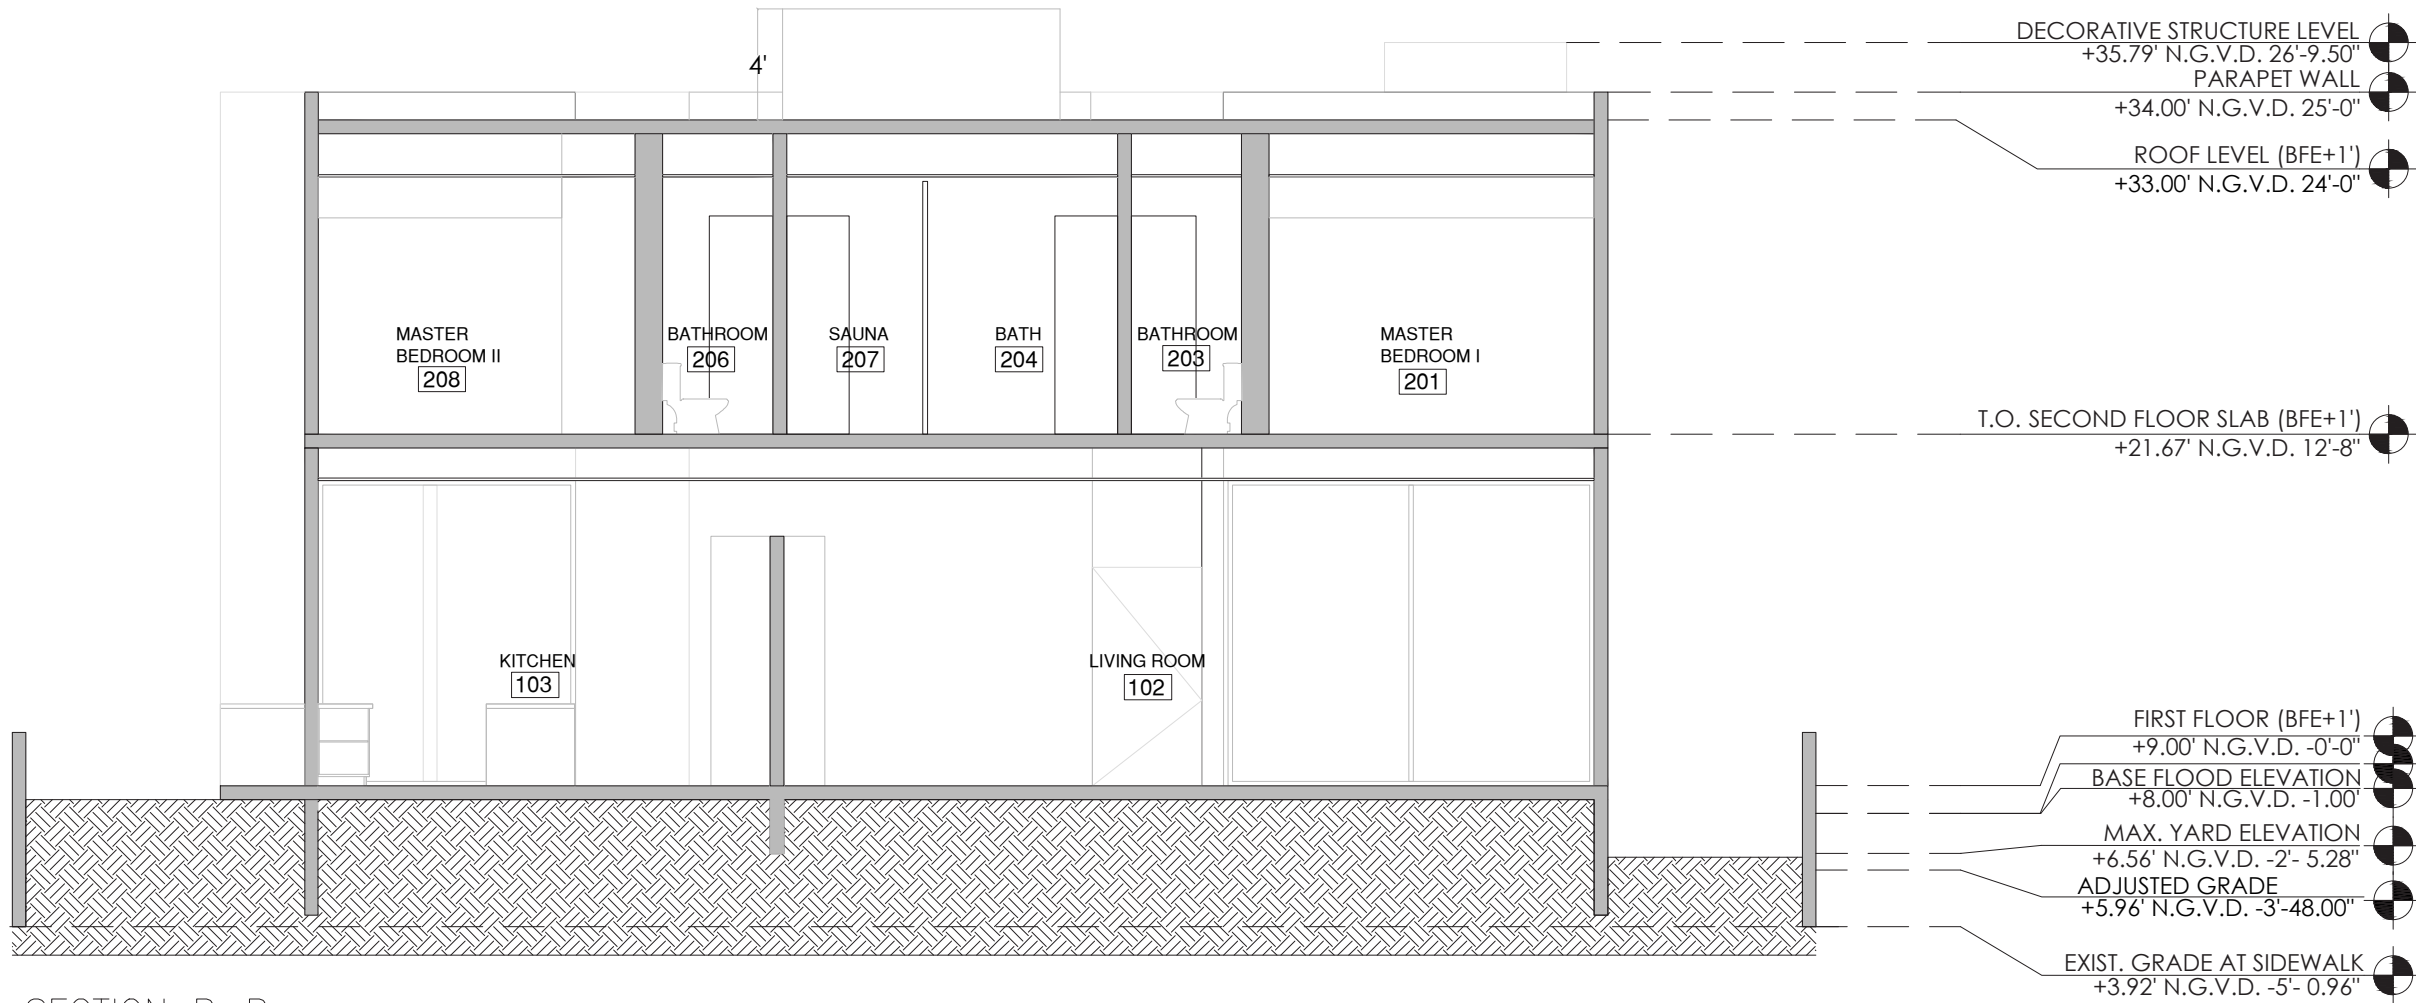

CROSS SECTION B-B

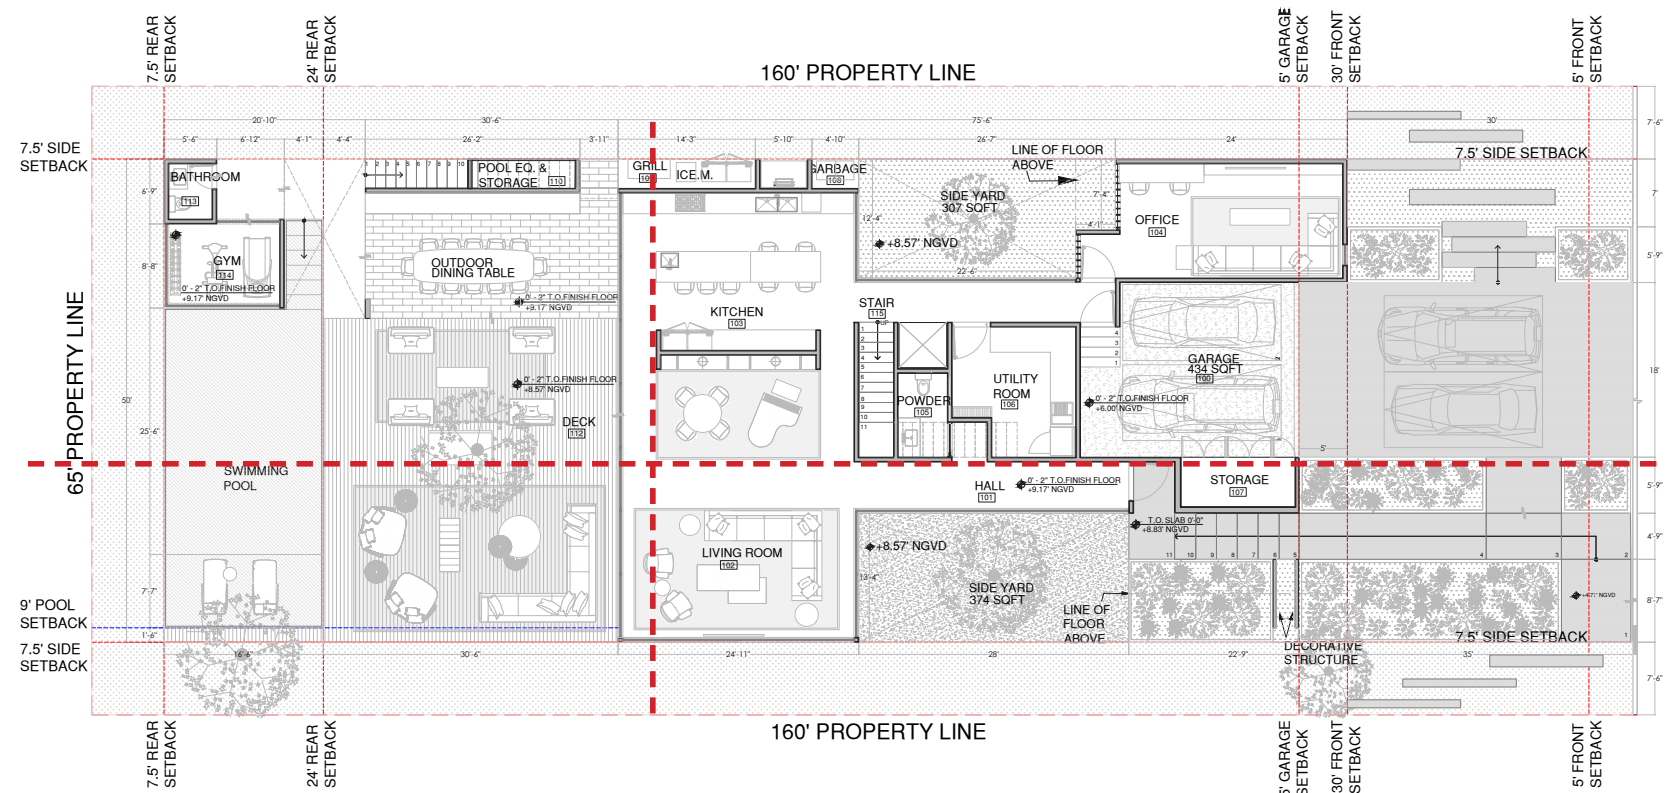

KEY PLAN

NORTH

**SHAMOSH
STUDIO**

Arq. Eduardo Shamosh
eduardo@shamoshstudio.com
Phone: +525552163946

ARCHITECTS, INC.

2000 South Dixie Highway #203 | Miami, FL 33133
Phone: 305-775-7941 | Phone: 305-282-0513

PROJECT

2444 PRAIRIE

PLAN

SECTION B-B

SPECIALITY

Architecture

OWNERS

2444 Prairie Ave, Miami Beach,
FL 33140, EE. UU.

KEY CODE

A-303

PLAN NUMBER

45

REVISION

ISSUE DATE

DIMENSIONS

01/03/22

FEET