



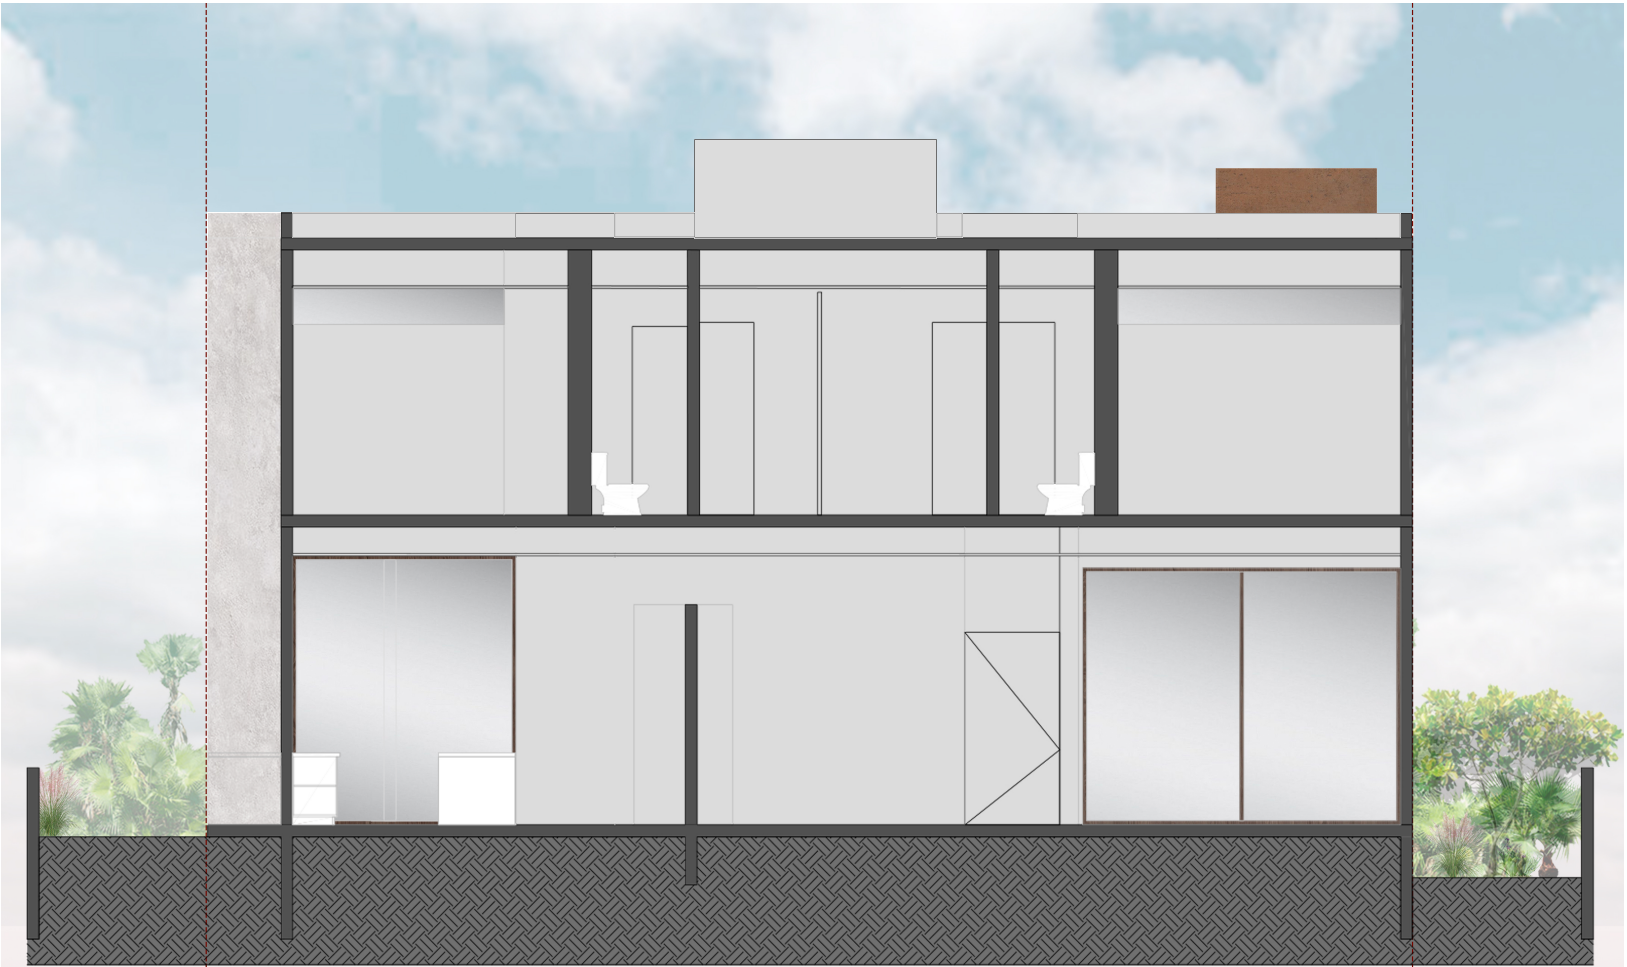

CROSS SECTION B-B COLORED

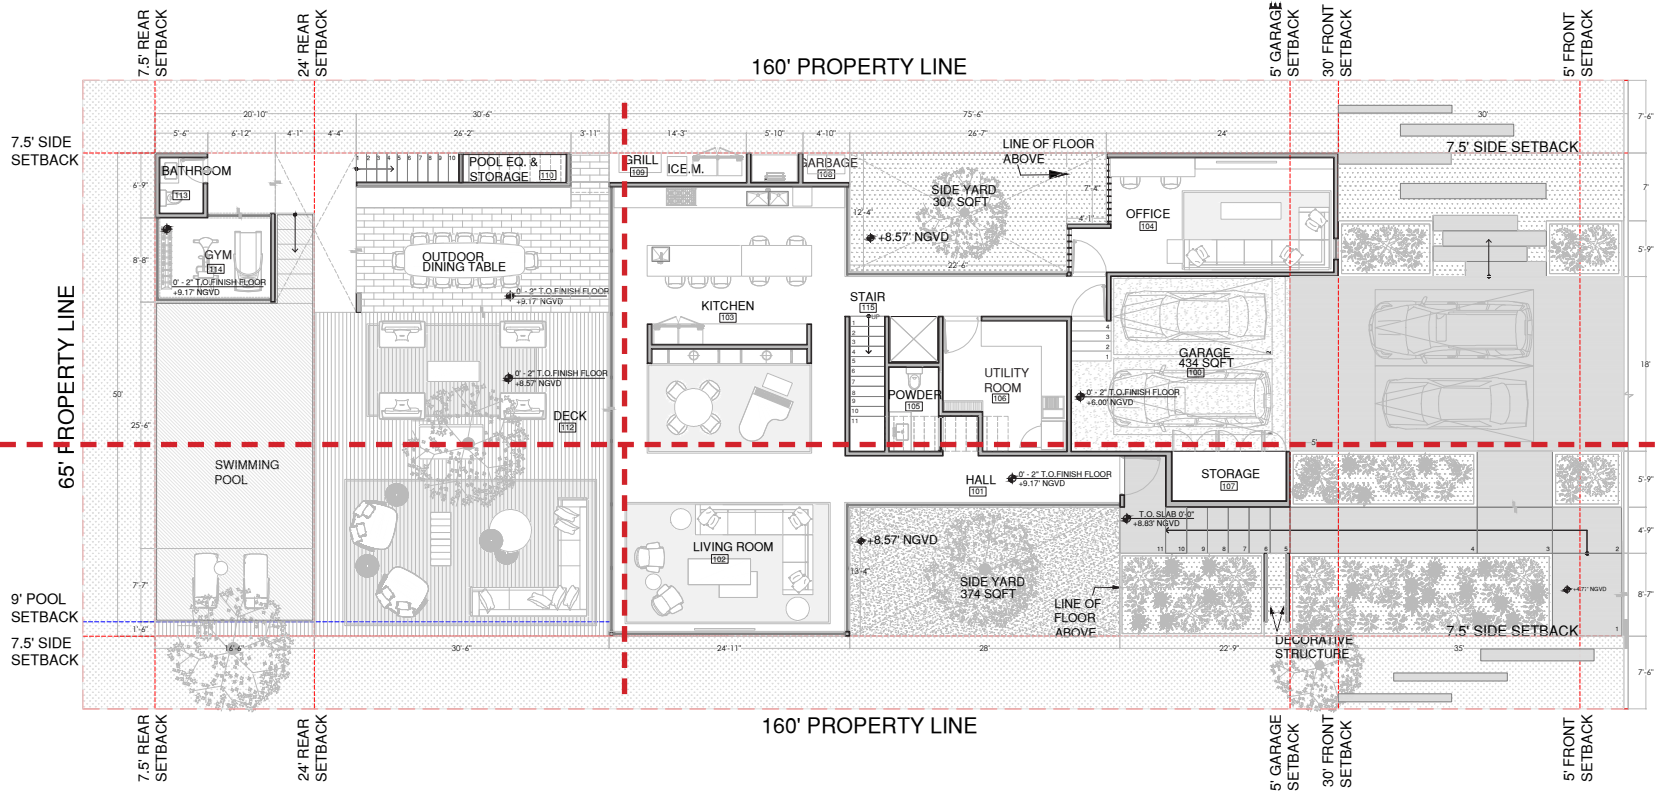

KEY PLAN

NORTH

SHAMOSH
STUDIO

Arq. Eduardo Shamosh
eduardo@shamoshstudio.com
Phone: +525552163946

S

E

A

ARCHITECTS, INC.

2000 South Dixie Highway #203 | Miami, FL 33133
Phone: 305-775-7941 | Phone: 305-282-0513

PROJECT

2444 PRAIRIE

PLAN

SECTION B-B COLORED

SPECIALITY
Architecture

OWNERS

ADDRESS
2444 Prairie Ave, Miami Beach,
FL 33140, EE. UU.

REVISION

ISSUE DATE

KEY CODE

A-304



PLAN NUMBER
46

DIMENSIONS
FEET

01/03/22

SECTION 1-1

KEY PLAN

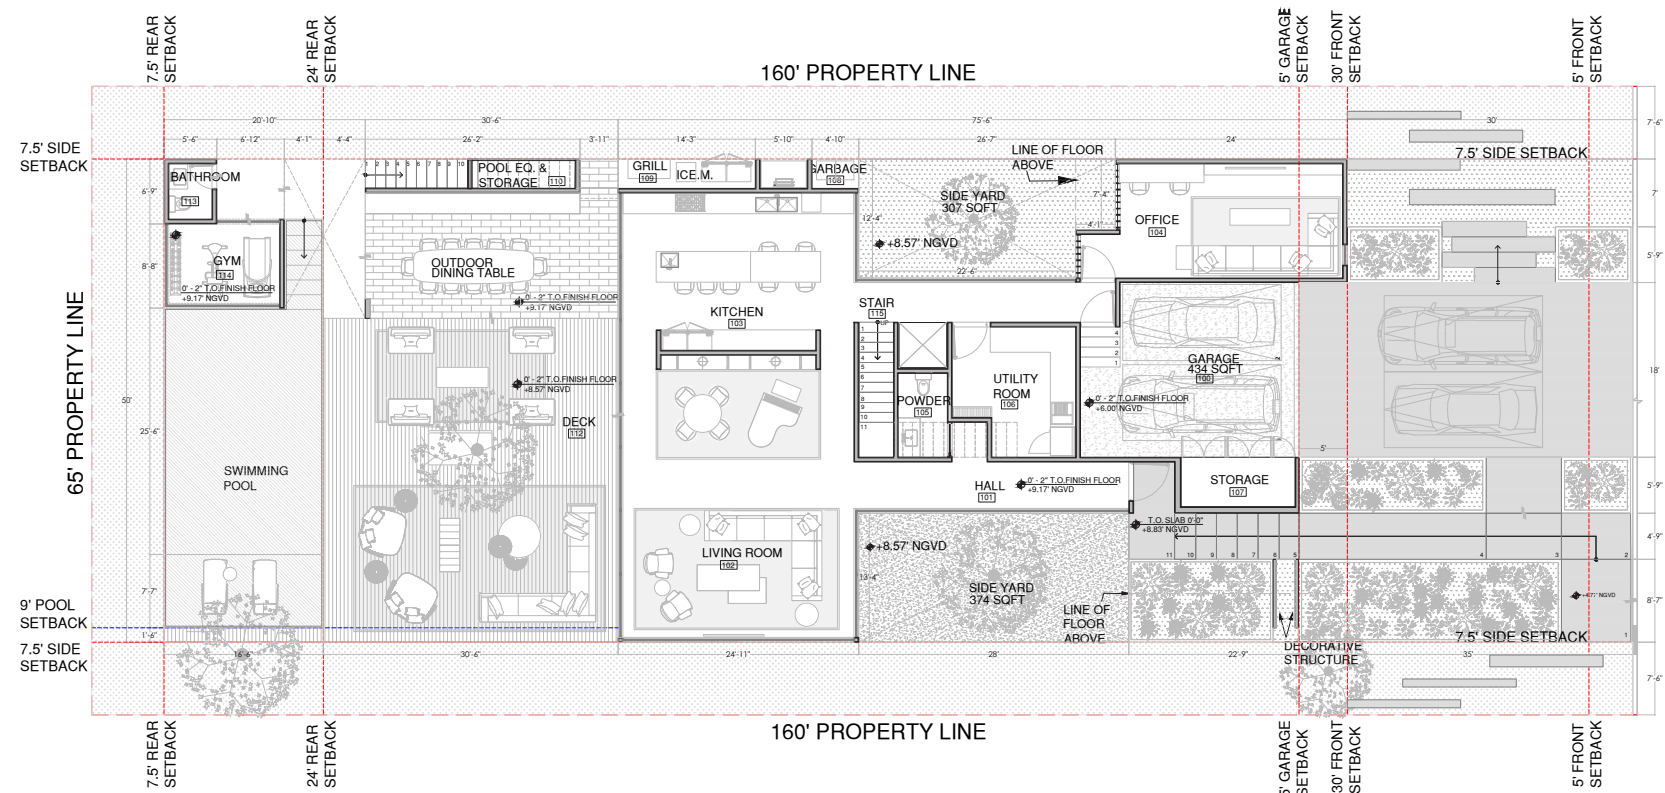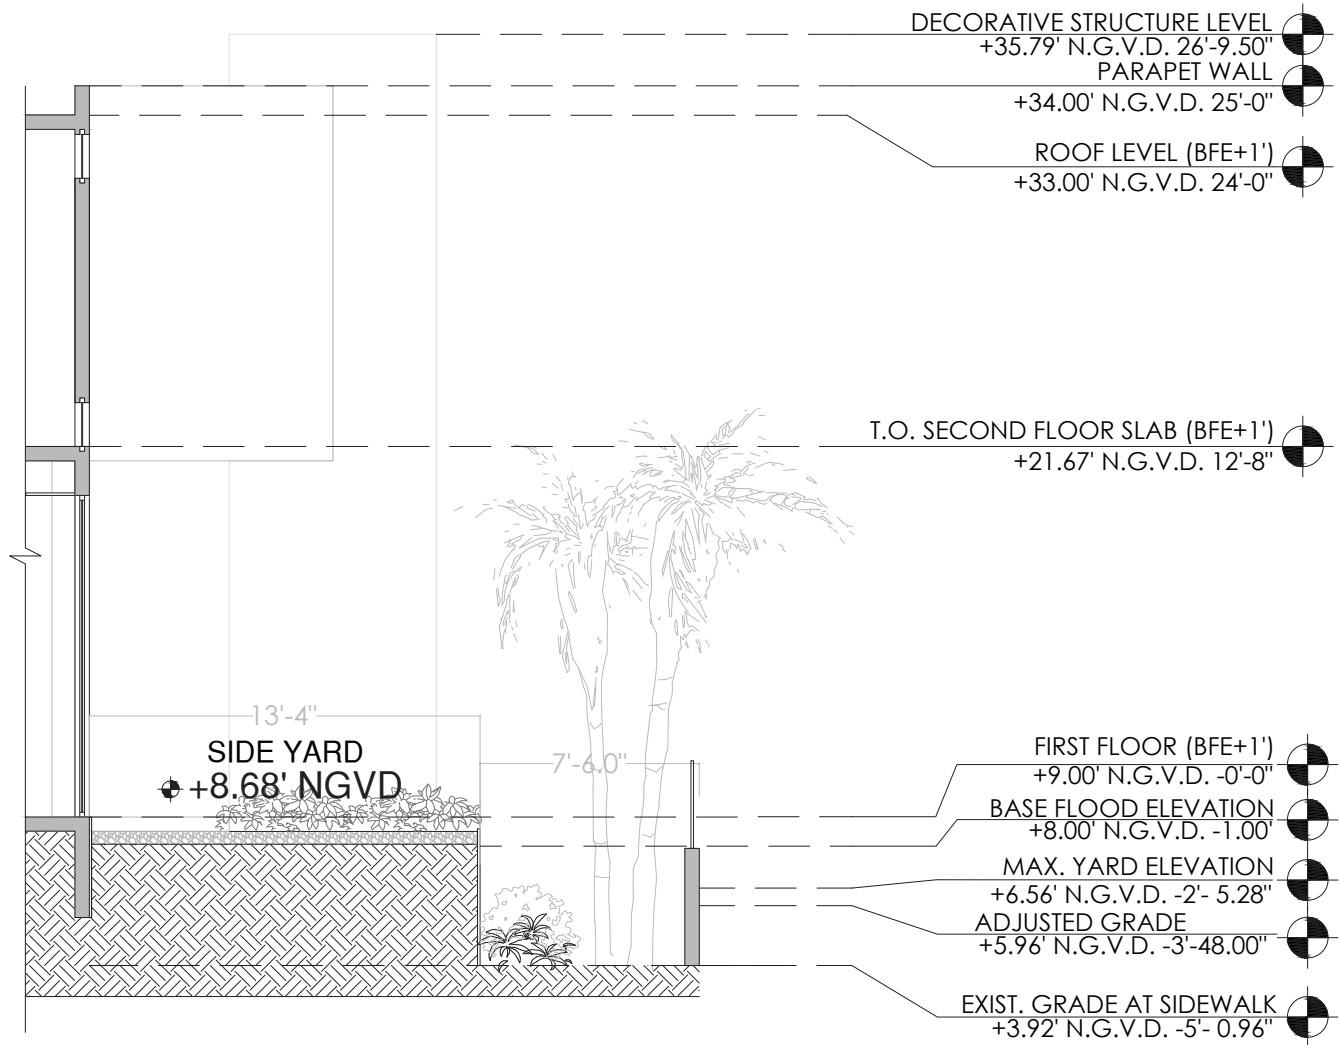

NORTH

**SHAMOSH
STUDIO**
Arq. Eduardo Shamosh
eduardo@shamoshstudio.com
Phone: +525552163946

S

E

B

ARCHITECTS, INC.

2000 South Dixie Highway #203 | Miami, FL 33133
Phone: 305-775-7941 | Phone: 305-282-0513

PROJECT

2444 PRAIRIE

PLAN

SIDE YARD SECTION 1-1

SPECIALITY
Architecture

OWNERS

KEY CODE

A-305

ADDRESS
2444 Prairie Ave, Miami Beach,
FL 33140, EE. UU.

REVISION

PLAN NUMBER
47

DIMENSIONS
FEET

ISSUE DATE

01/03/22

Diagram illustrating the relationship between various elevations and flood levels for a building structure.

Key Elevations and Levels:



- PARAPET WALL:** +34.00' N.G.V.D. 25'-0"
- ROOF LEVEL (BFE+1'):** +33.00' N.G.V.D. 24'-0"
- T.O. SECOND FLOOR SLAB (BFE+1'):** +21.67' N.G.V.D. 12'-8"
- SIDE YARD:** +8.68' NGVD
- FIRST FLOOR (BFE+1'):** +9.00' N.G.V.D. -0'-0"
- BASE FLOOD ELEVATION:** +8.00' N.G.V.D. -1.00'
- MAX. YARD ELEVATION:** +6.56' N.G.V.D. -2'- 5.28"
- ADJUSTED GRADE:** +5.96' N.G.V.D. -3'-48.00"
- EXIST. GRADE AT SIDEWALK:** +3.92' N.G.V.D. -5'- 0.96"

[illegible]

NORTH						SHAMOSH STUDIO Ara. Eduardo Shamosheduardo@shamoshstudio.comPhone: +525552163946												
						ARCHITECTS, INC.				■		2000 South Dixie Highway #203 Miami, FL 33133 Phone: 305-775-7941 Phone: 305-282-0513						
PROJECT																		
2444 PRAIRIE																		
PLAN																		
SIDE YARD SECTION 2-2																		
SPECIALTY Architecture										KEY CODEA-306								
OWNERS																		
ADDRESS2444 Prairie Ave., Miami Beach, FL 33140, EE. UU.																		
REVISION										PLAN NUMBER48								
										DIMENSIONS FEET								
ISSUE DATE01/03/22																		

FINISH LEGEND

- WATER
- UNENCLOSED, UNCOVERED SPACE
- GREEN SPACE
- ENCLOSED SPACE

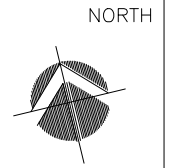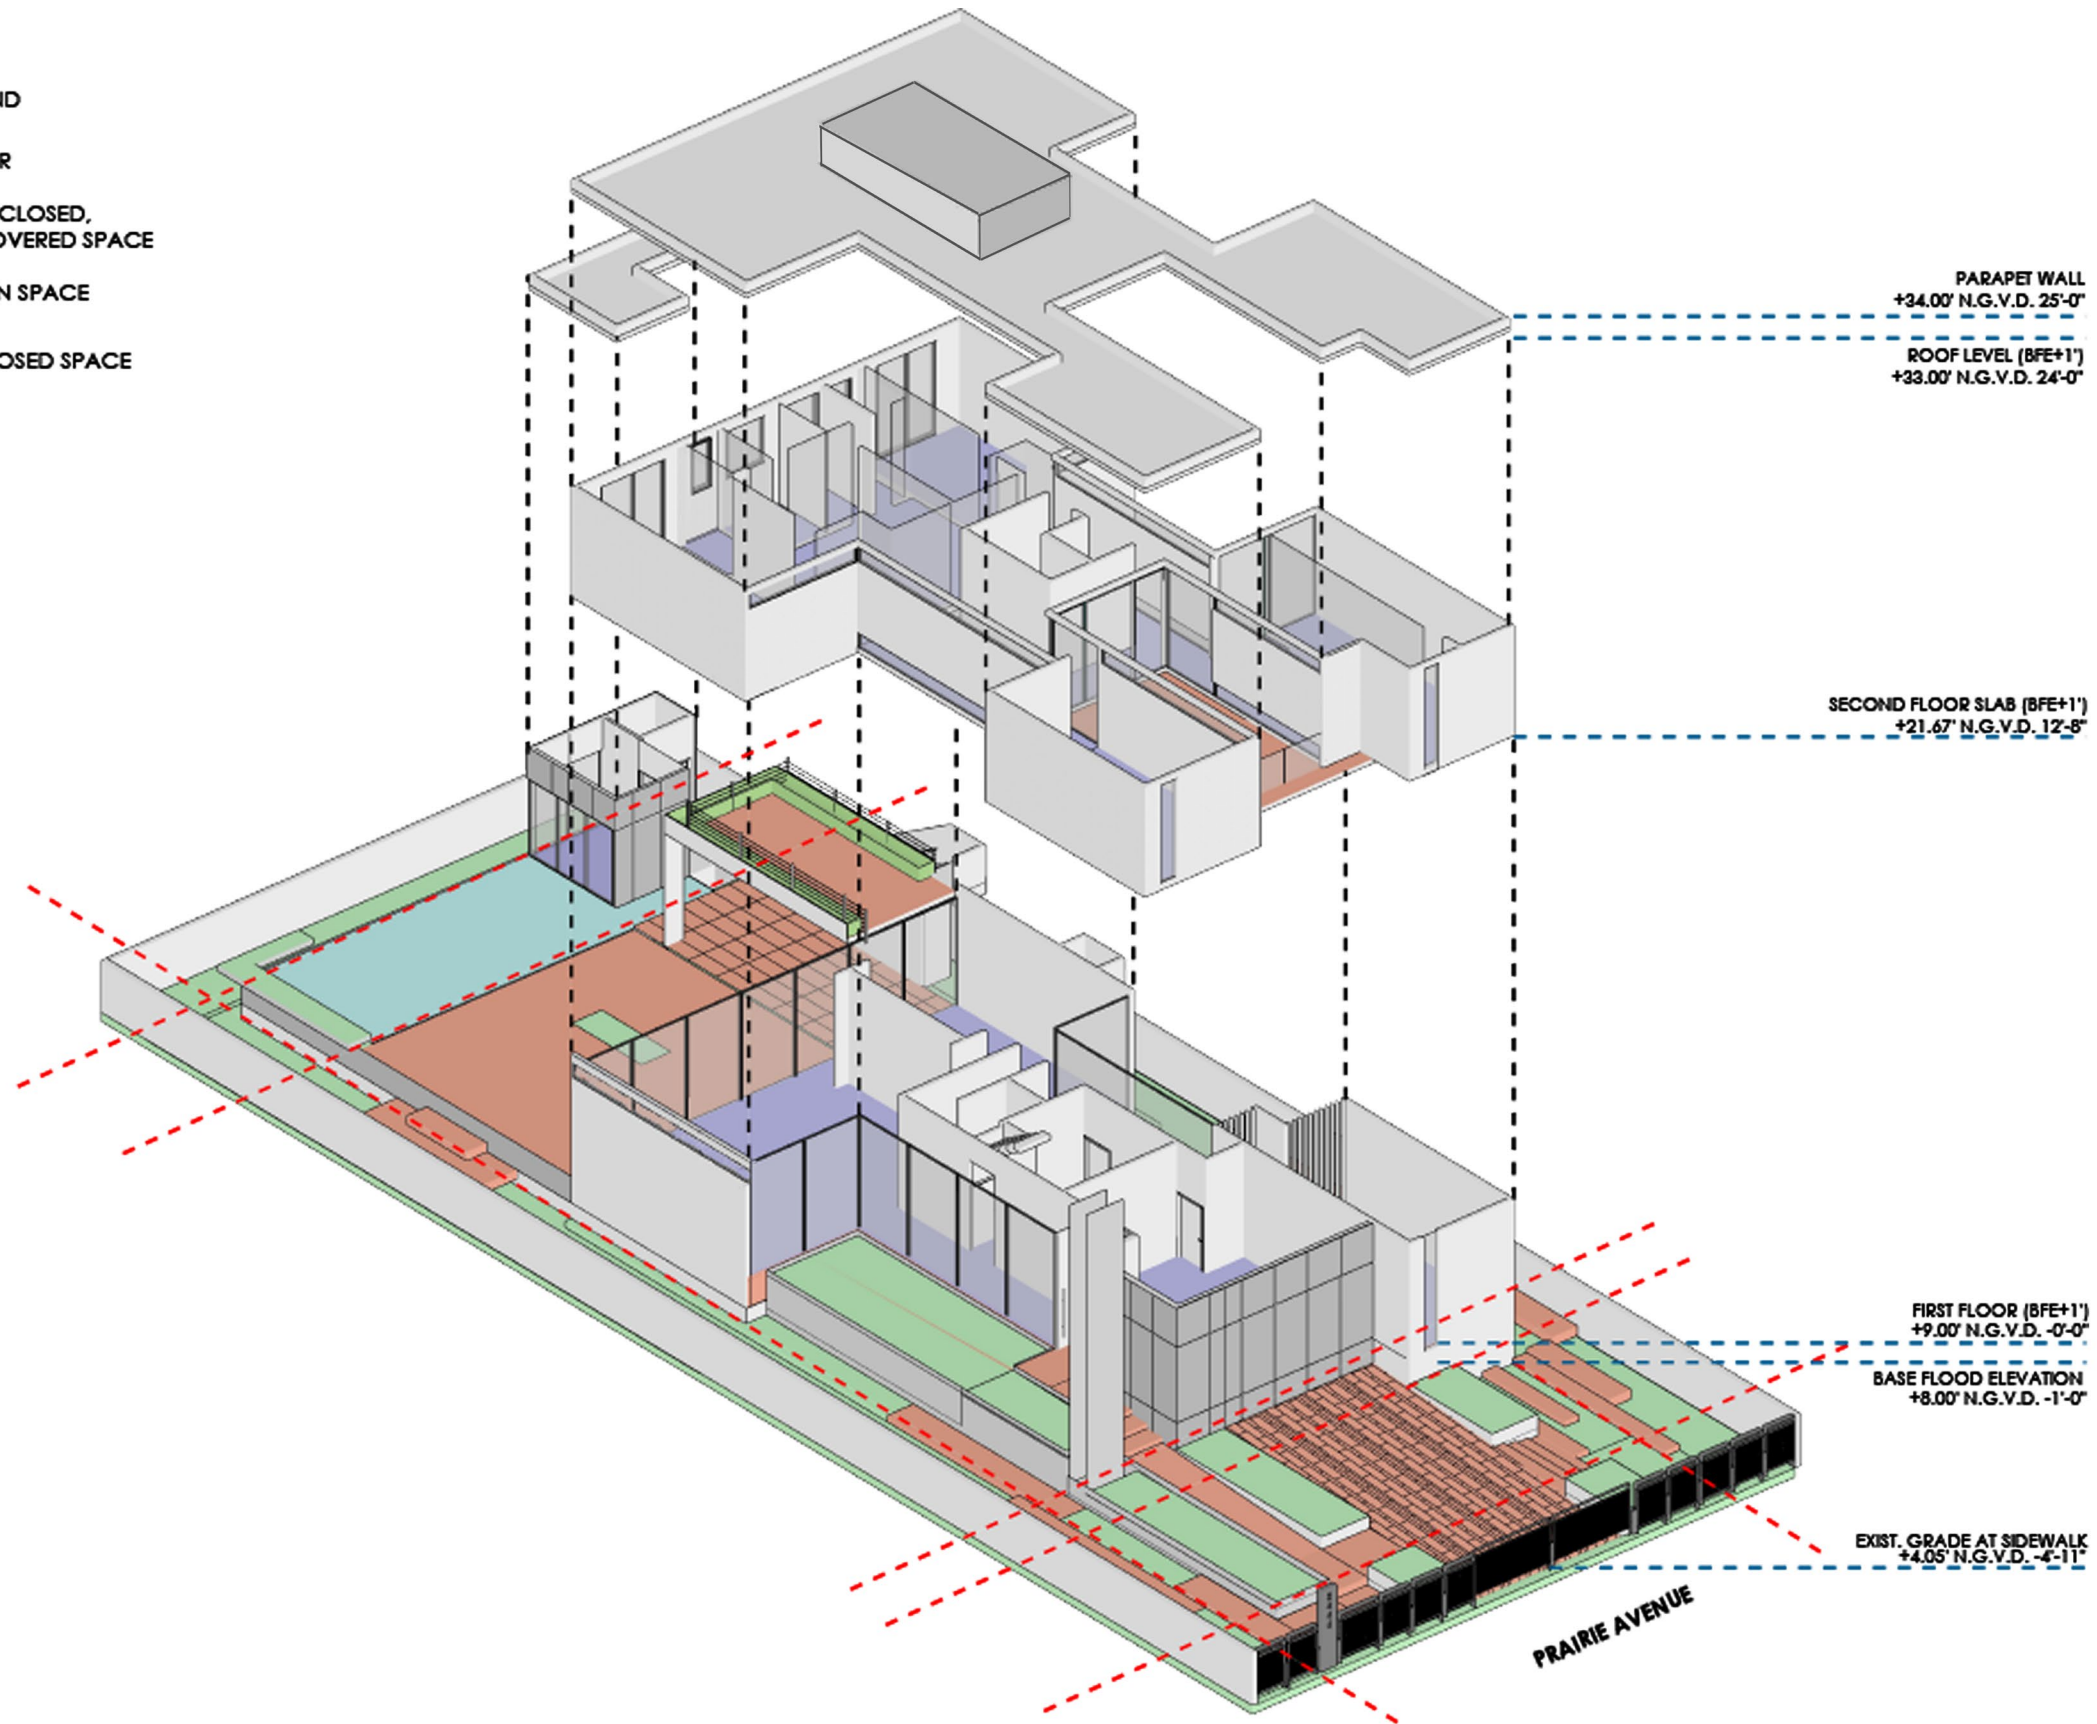

**SHAMOSH
STUDIO**
Arq. Eduardo Shamosh
eduardo@shamoshstudio.com
Phone: +525552163946



2000 South Dixie Highway #203 | Miami, FL 33133
Phone: 305-775-7941 | Phone: 305-282-0513

PROJECT
2444 PRAIRIE

PLAN
AXONOMETRIC

SPECIALITY
Architecture

OWNERS

ADDRESS
2444 Prairie Ave, Miami Beach,
FL 33140, EE. UU.

REVISION



ISSUE DATE
01/03/22

KEY CODE

A-307

PLAN NUMBER
49

DIMENSIONS
FEET

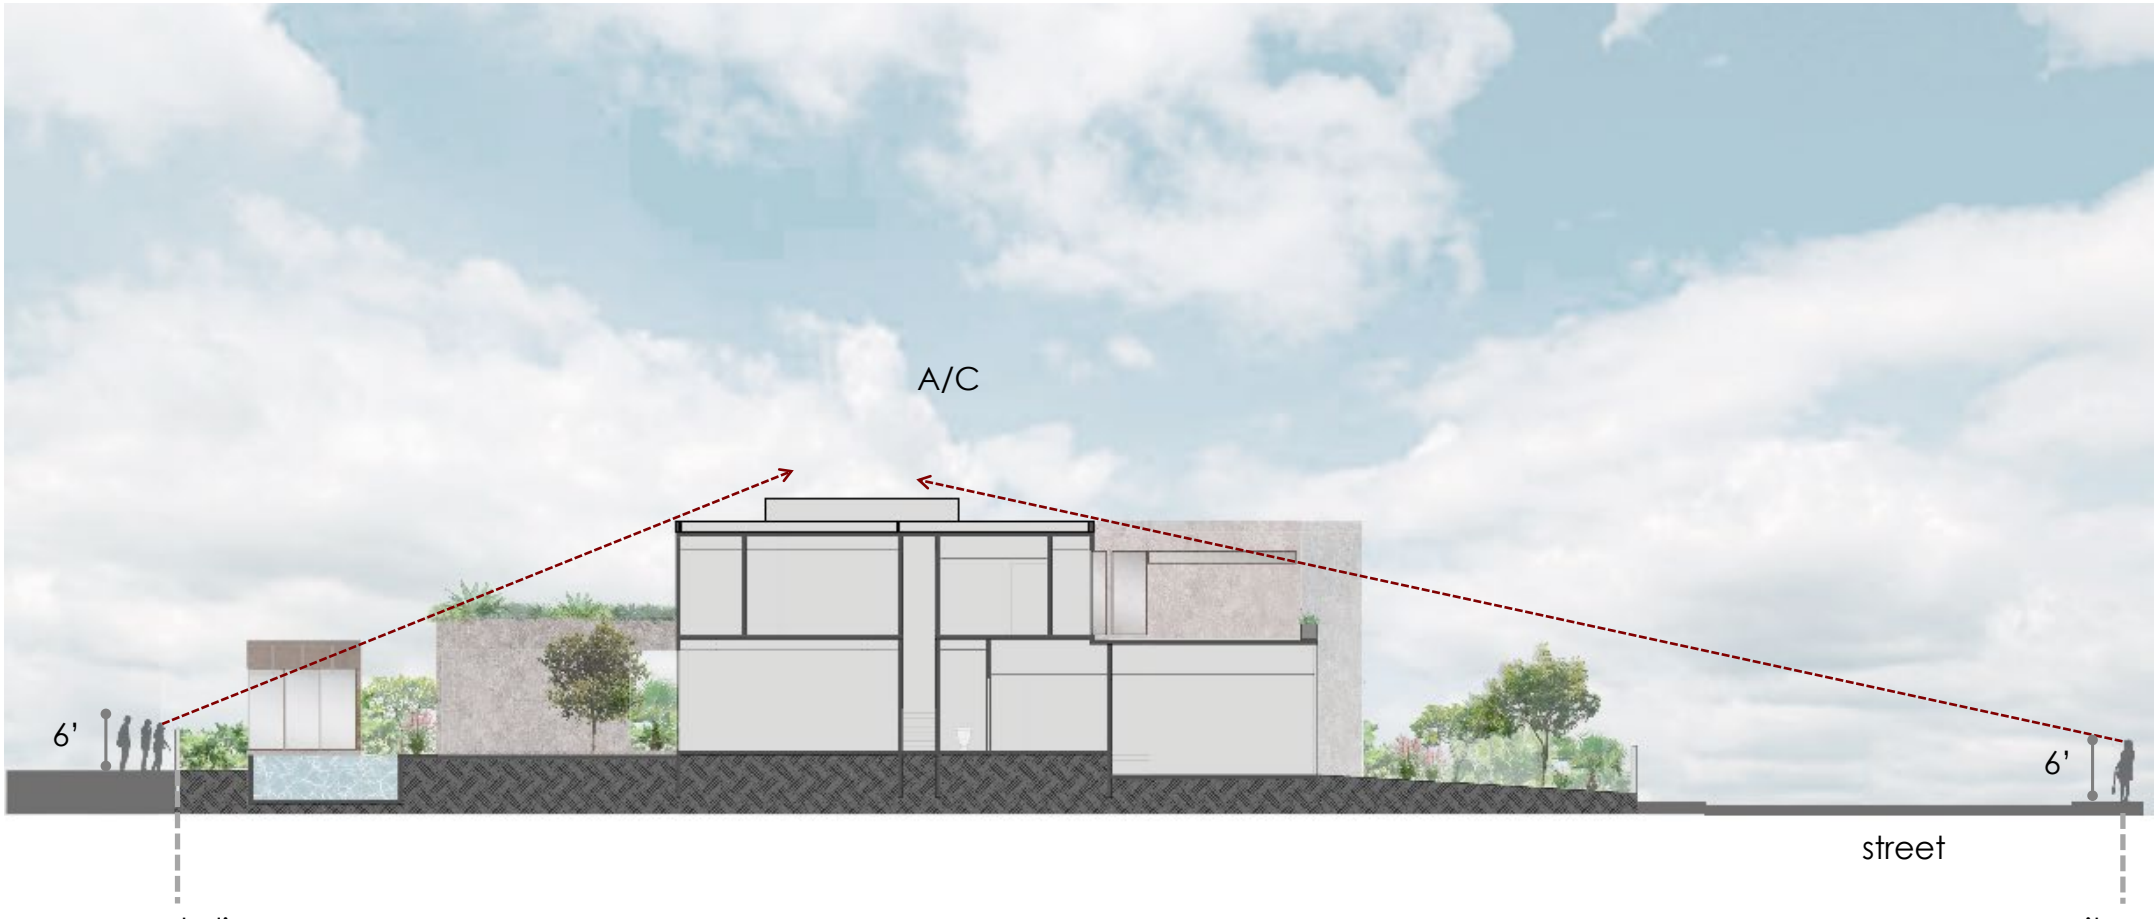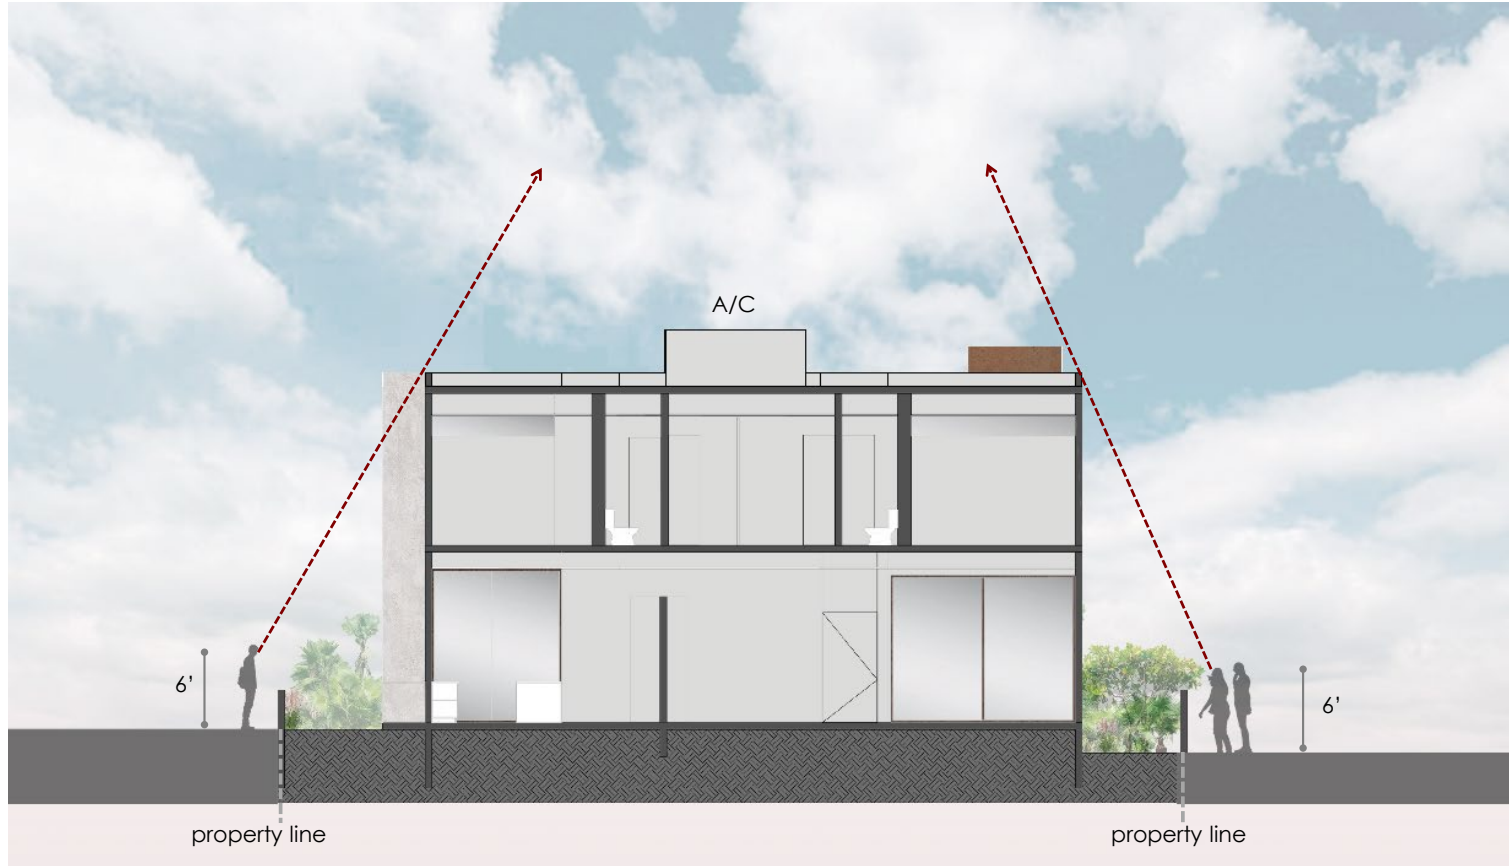

SHAMOSH
STUDIO

PROJECT 2444 PRAIRIE	
PLAN EQUIPMENT SCREENING DIAGRAM	
SPECIALITY Architecture	KEY CODE
OWNERS	PLAN NUMBER 50
ADDRESS 2444 Prairie Ave, Miami Beach, FL 33140, EE. UU.	
REVISION	DIMENSIONS FEET
ISSUE DATE: 01/03/22	