




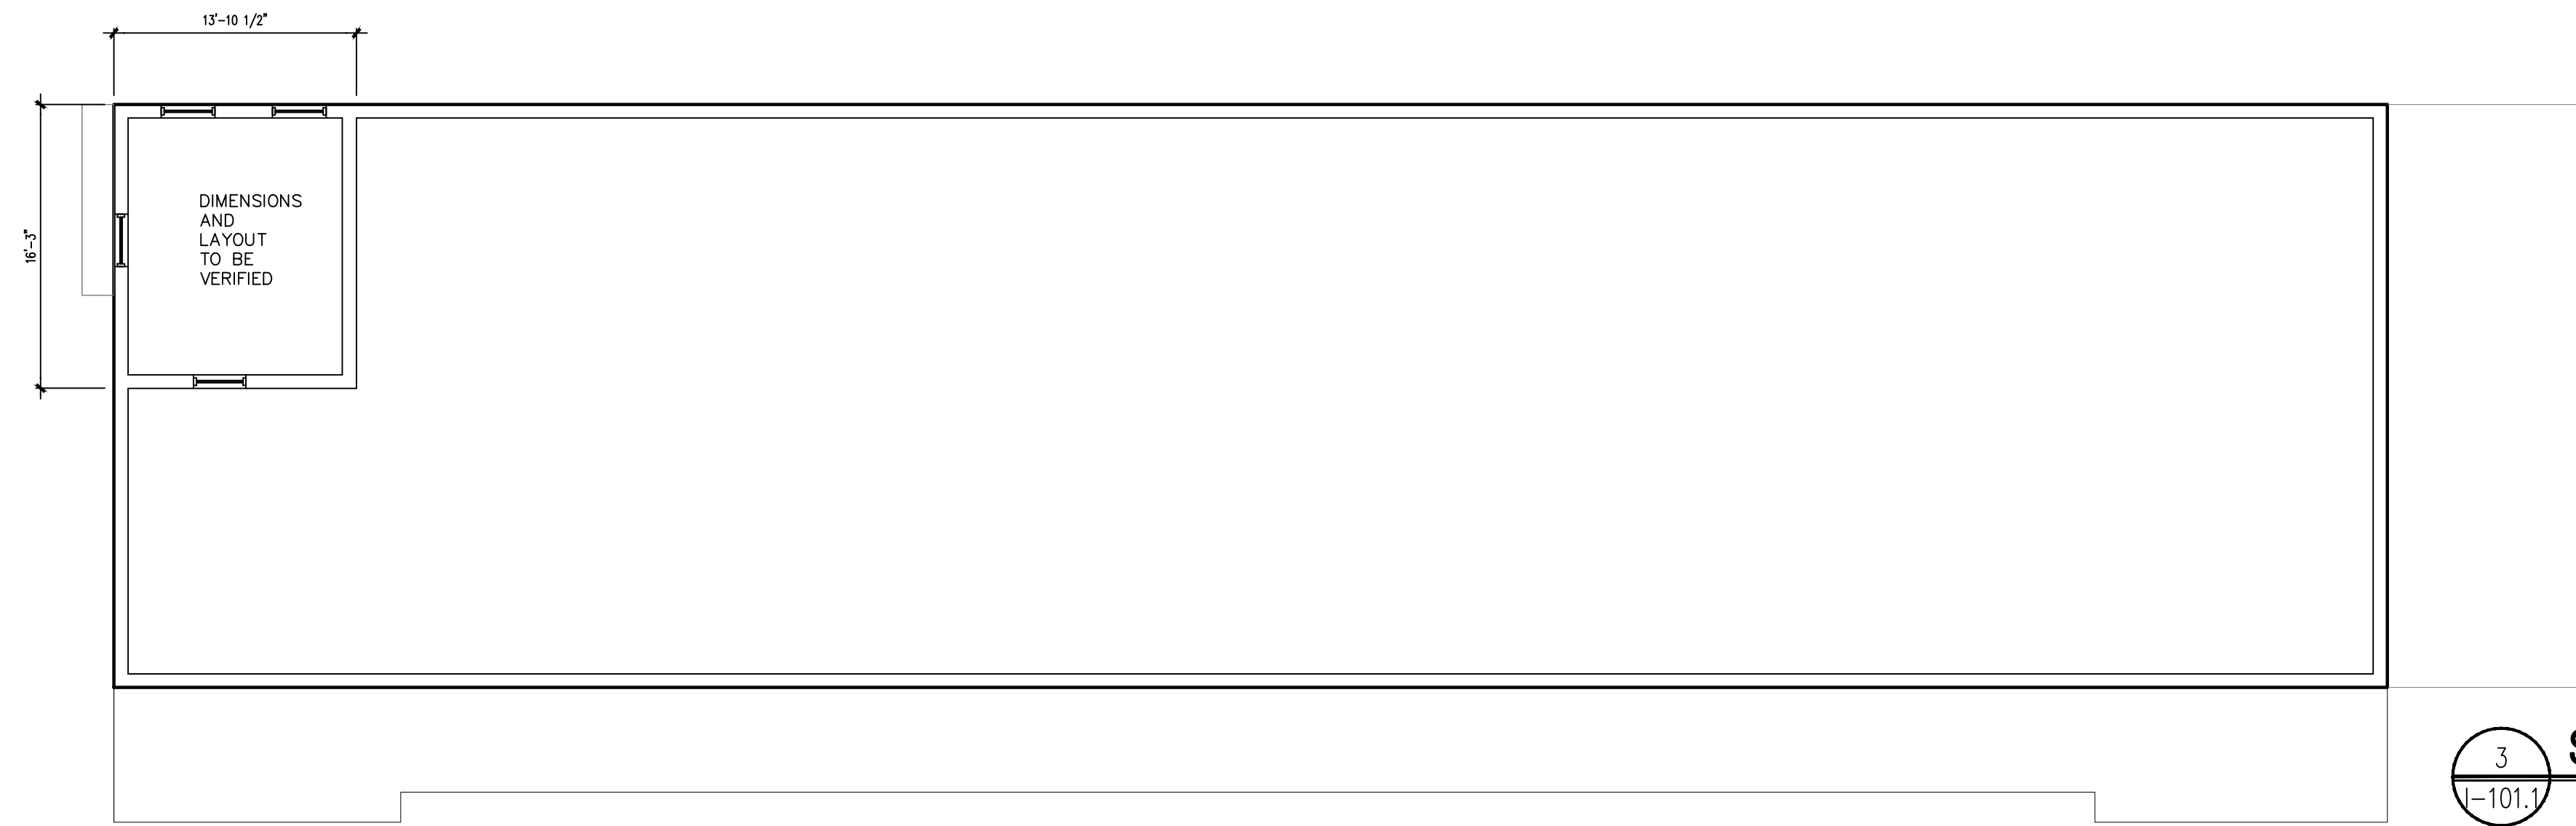

3 SPACE PLAN / 3RD FLOOR
I-101.1 SCALE: 1/8" = 1'-0"

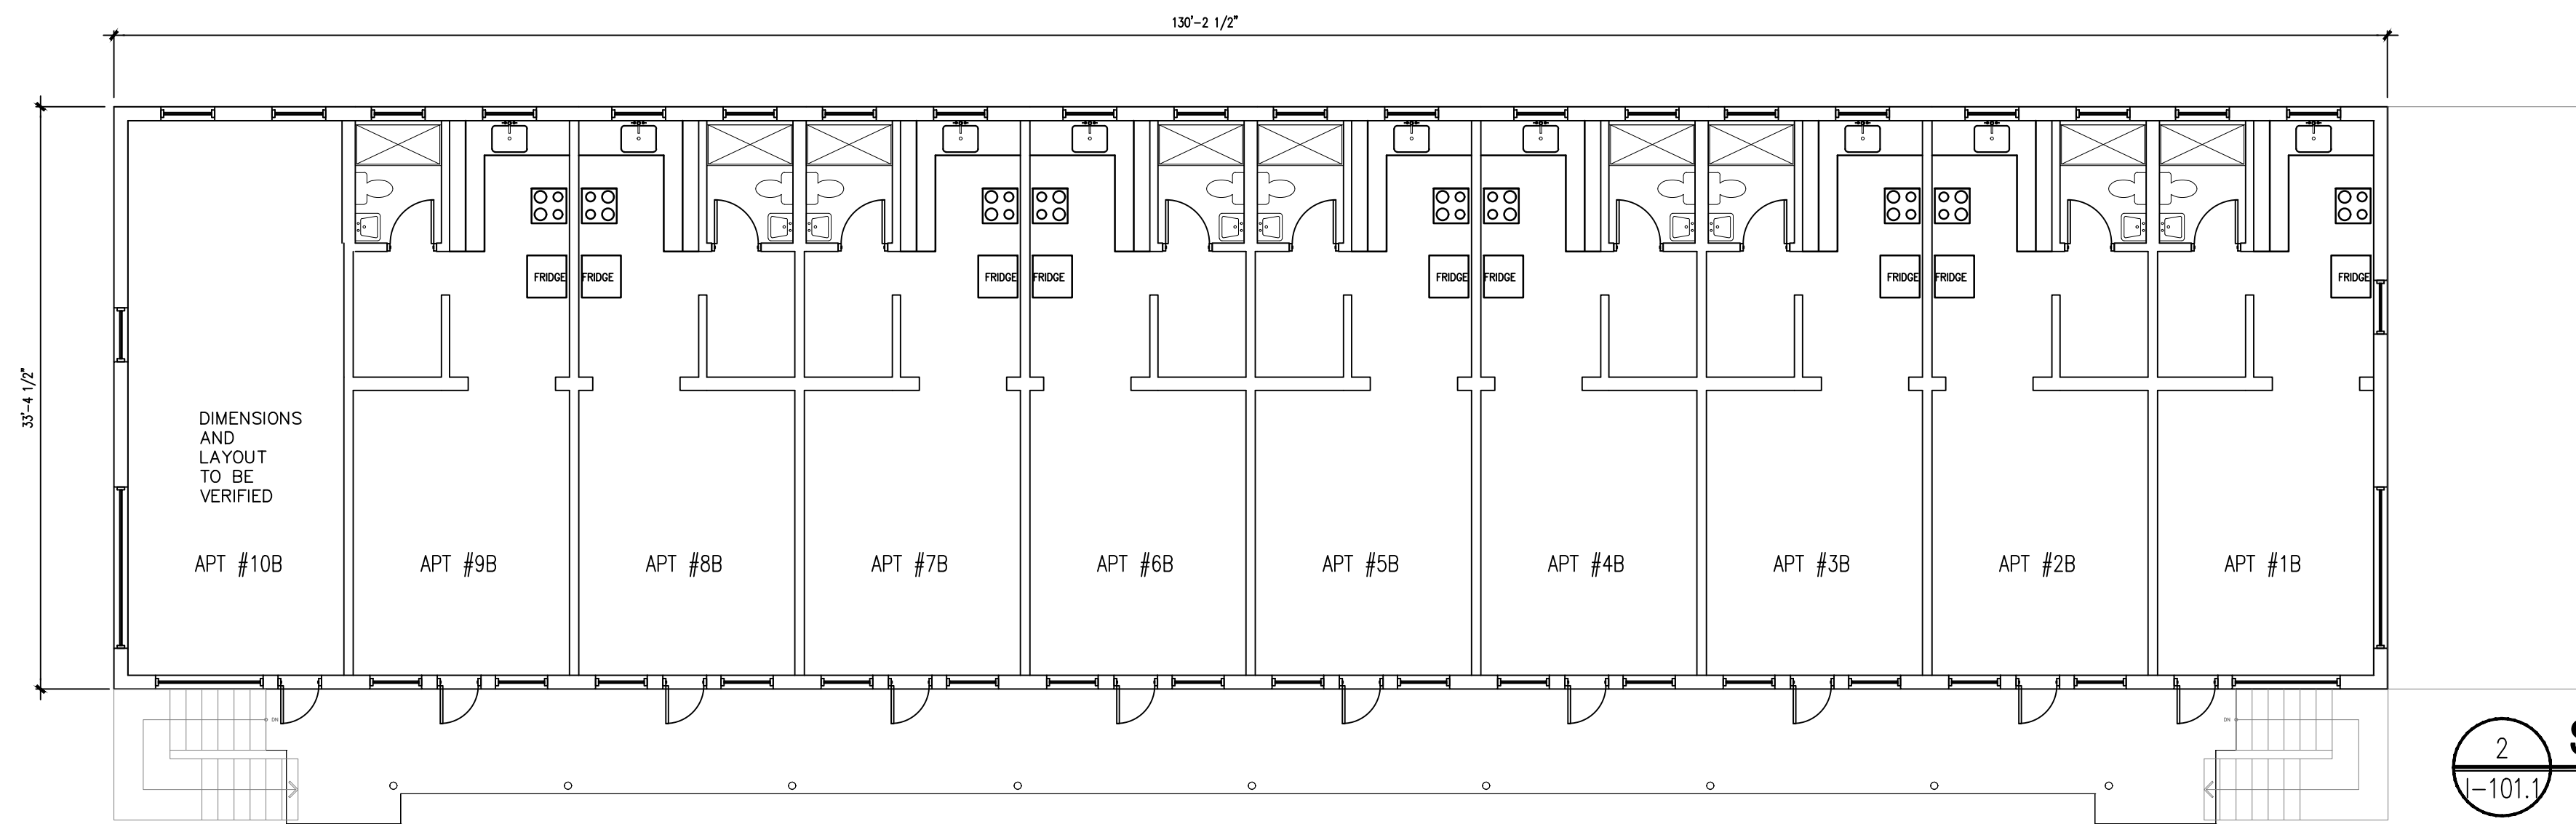

2 SPACE PLAN / 2ND FLOOR
I-101.1 SCALE: 1/8" = 1'-0"

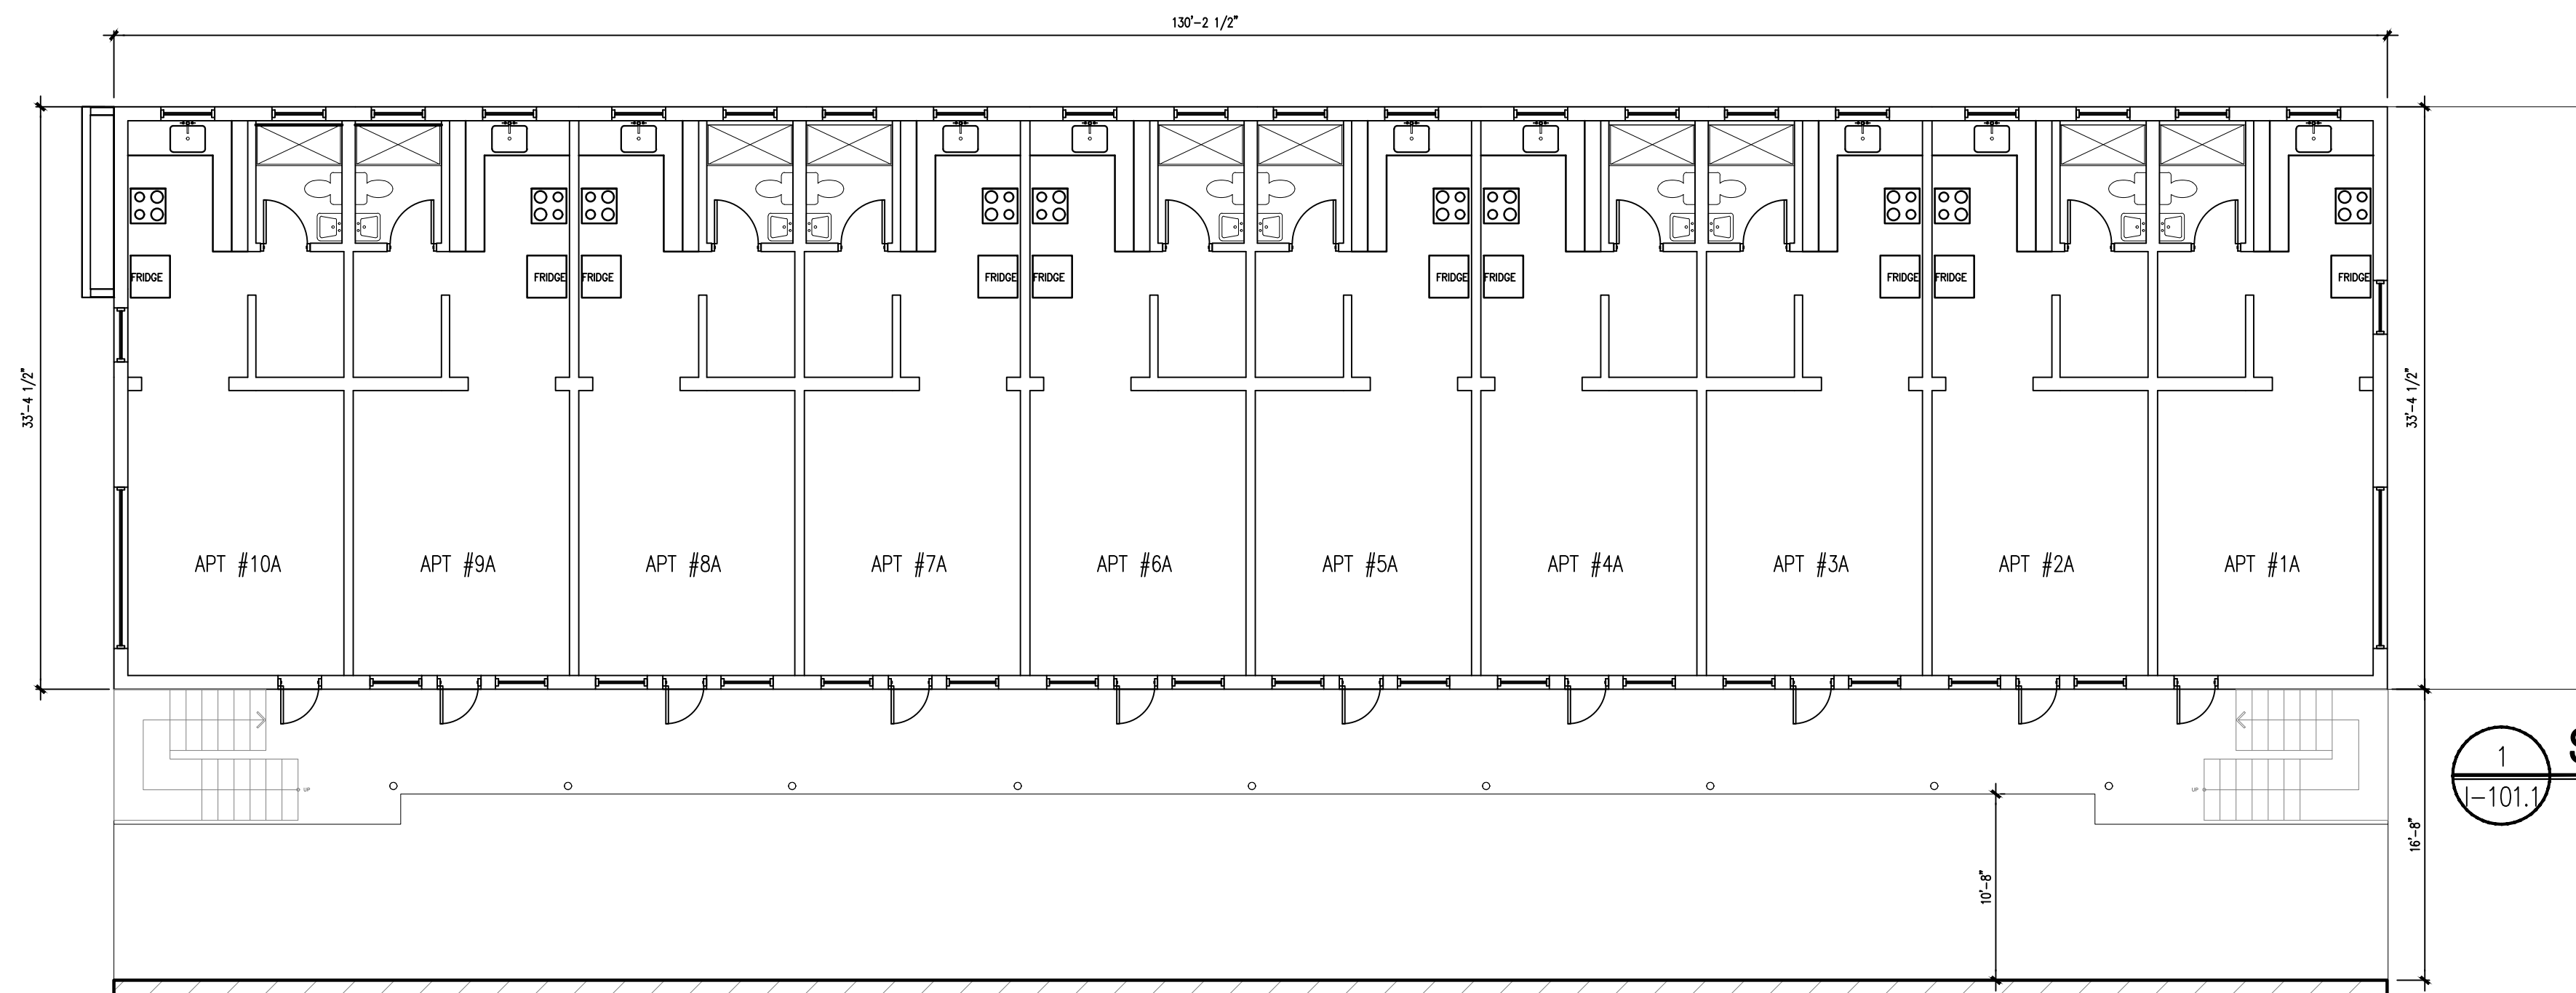

1 SPACE PLAN / 1ST FLOOR
I-101.1 SCALE: 1/8" = 1'-0"

210 COLLINS AVENUE BUILDING



The information embodied in this document is confidential and the property of Leotta Designers, Inc. By accepting this document, the recipient agrees: (1) Not to reproduce this document and (2) Not to disclose or commercially use any information contained herein without the expressed written consent of Leotta Designers, Inc. Do not scale drawings. All written dimensions shall govern. Contractor shall verify and check all plan dimensions and shall notify LDI of any discrepancies before proceeding with construction.

NO.	DATE	DESCRIPTION	BY
	8/1/16	ISSUED TO CLIENT FOR REVIEW	RAR VB



LEOTTA DESIGNERS INC.
75 VALENCIA AVENUE, SUITE 302, CORAL GABLES, FLORIDA 33134
(T) 305-371-4949 (F) 305-371-2844 ralphs@leottadesigners.com

IMPROVEMENTS FOR:

MARELA GROUP
220 COLLINS AVENUE
MIAMI BEACH, FLORIDA 33139

SEAL ROBERT A. RICCI ARCHITECT	DATE: 4/25/16 PROJ. No: 2434-0716 DRAWN BY: RAR CHK BY: DWG No: I-101.1
FLORIDA LIC. #AR0011226	SHEET