

JF SOUTH BEACH RESIDENCE

1060 W 47TH STREET. MIAMI BEACH, FL 33140



LOCATION MAP 

N.T.S.
 FOLIO NUMBER: 02-3222-014-1500
PROJECT LEGAL DESCRIPTION
 1060 W 47TH STREET, MIAMI BEACH FL 33140
 LOT 6, BLOCK 15, NAUTILUS ADDITION OF MIAMI BEACH BAY SHORE CO., ACCORDING
 TO THE PLAT THEREOF AS RECORDED IN PLAT BOOK 8, PAGE 130, OF PUBLIC
 RECORDS OF MIAMI-DADE COUNTY, FLORIDA.

Revisions		
No.	Description	Date

SUBMITTAL: DESIGN REVIEW BOARD
FINAL SUBMITTAL

DATE: 12.12.2016

LIST OF DRAWINGS:

COVER SHEET		
ARCHITECTURAL		
AS001 SURVEY	A013 ORIGINAL MICROFILM	AS100 CONTEXTUAL SITE PLAN
AS002 TREE SURVEY	Z001 ZONING DATA AND DIAGRAMS	AS101 SITE/ROOF PLAN
A001 LOCATION MAP	Z002 ZONING DIAGRAMS	A101 GROUND FLOOR PLAN
A002 IMAGES LOCATION MAP	Z003 ZONING DIAGRAMS	A102 SECOND FLOOR PLAN
A003 IMAGES - CONTEXT	Z004 ZONING DIAGRAMS	A200 NORTH AND EAST ELEVATIONS
A004 IMAGES - SURROUNDING PROPERTIES	D100 ROOF DEMOLITION PLAN	A201 SOUTH AND WEST ELEVATIONS
A005 IMAGES - SURROUNDING PROPERTIES	D101 GROUND FLOOR DEMOLITION PLAN	A202 RENDERED ELEVATIONS
A006 IMAGES - SURROUNDING PROPERTIES	D102 SECOND FLOOR DEMOLITION PLAN	A202.A RENDERED ELEVATIONS WITH VEGETATION
A007 IMAGES - EXISTING CONDITIONS	D103 EXISTING ELEVATIONS	A203 CONTEXTUAL ELEVATIONS
A008 IMAGES - EXISTING CONDITIONS	D104 EXISTING ELEVATIONS	A300 SECTIONS A,B
A009 IMAGES - EXISTING CONDITIONS	A014 PROPOSED RENDERINGS	A301 SECTIONS C,D
A010 IMAGES - EXISTING CONDITIONS	A014.A PROPOSED RENDERINGS WITH VEGETATION	A302 SECTION E
A011 ORIGINAL MICROFILM	A015 CONTEXTUAL RENDERING	L100 PROPOSED LANDSCAPE PLAN
A012 ORIGINAL MICROFILM	A016 AXONOMETRIC	L101 TREE DISPOSITION PLAN
		A017 VARIANCES

CHISHOLM
 RE Chisholm Architects, Inc. Architects - Planners - Interior
 Designers
 4921 SW 74th Crt. Miami, FL 33155 P.305.661.2070
 F.305.661.6090
 License No. aac 001962 www.chisholmarchitects.com

Project Name:
JF SOUTH BEACH RESIDENCE
 1060 W 47 ST.
 MIAMI BEACH, FL

WRITTEN DIMENSIONS ON THIS DRAWING SHALL HAVE PRECEDENCE OVER SCALED DIMENSIONS. CONTRACTOR SHALL VERIFY AND BE RESPONSIBLE FOR ALL DIMENSIONS AND CONDITIONS ON THE JOB AND THIS OFFICE MUST BE NOTIFIED OF ANY VARIATION FROM THE DIMENSIONS.

Revisions


No.	Description	Date

ARCHITECT
 ROBERT E. CHISHOLM, FAIA
 A R 0 0 7 4 4 2



CONSULTANTS

Project No. 1816
 Scale: 1/8"=1'-0"
 Date: 12/12/2016
 Drawn: JB
 Checked: MP
 Submittal: DRB
 Cad File: Z002


Drawing Title:
ZONING DIAGRAMS
 Sheet No. **Z002**

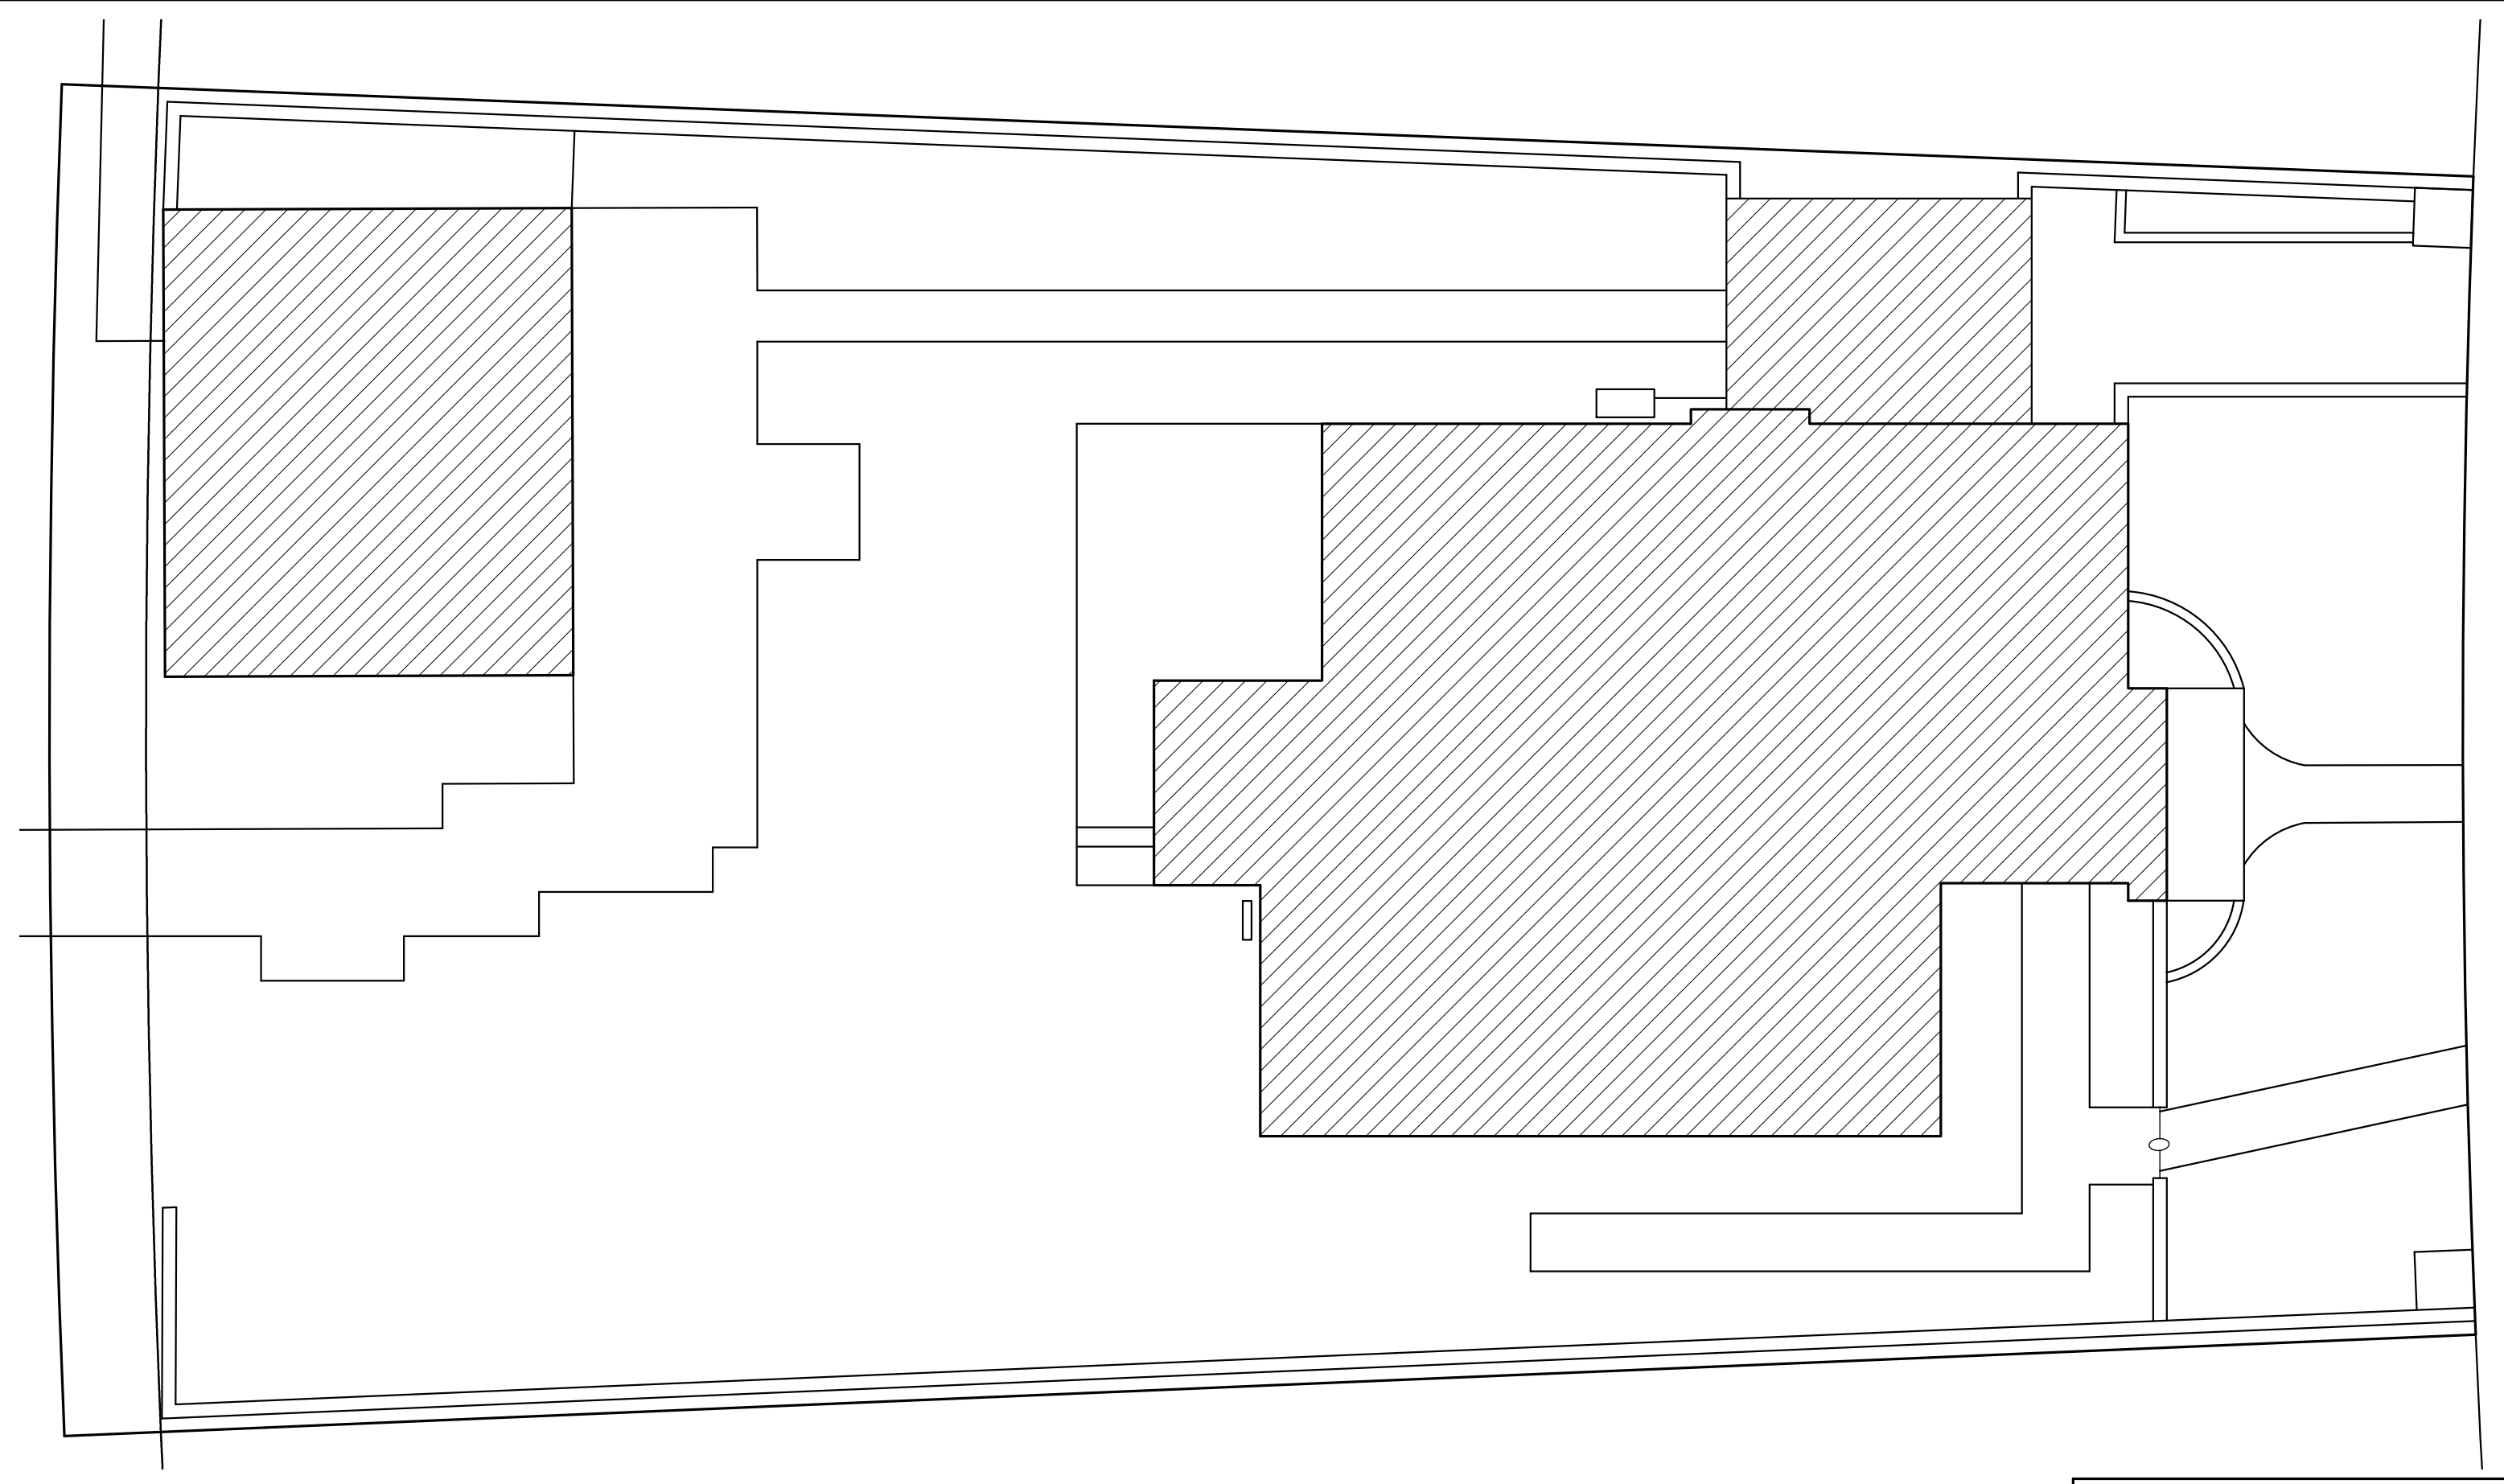



EXISTING GROUND LEVEL UNIT SIZE
 SCALE: 1/8" = 1'-0"

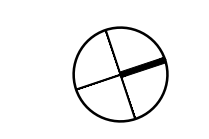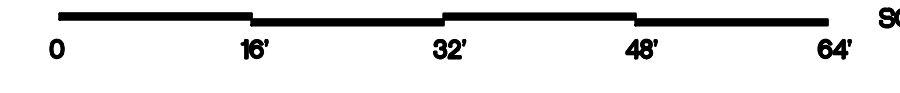


EXISTING UNIT SIZE	
EXISTING GROUND FLOOR	2,097.83 SF

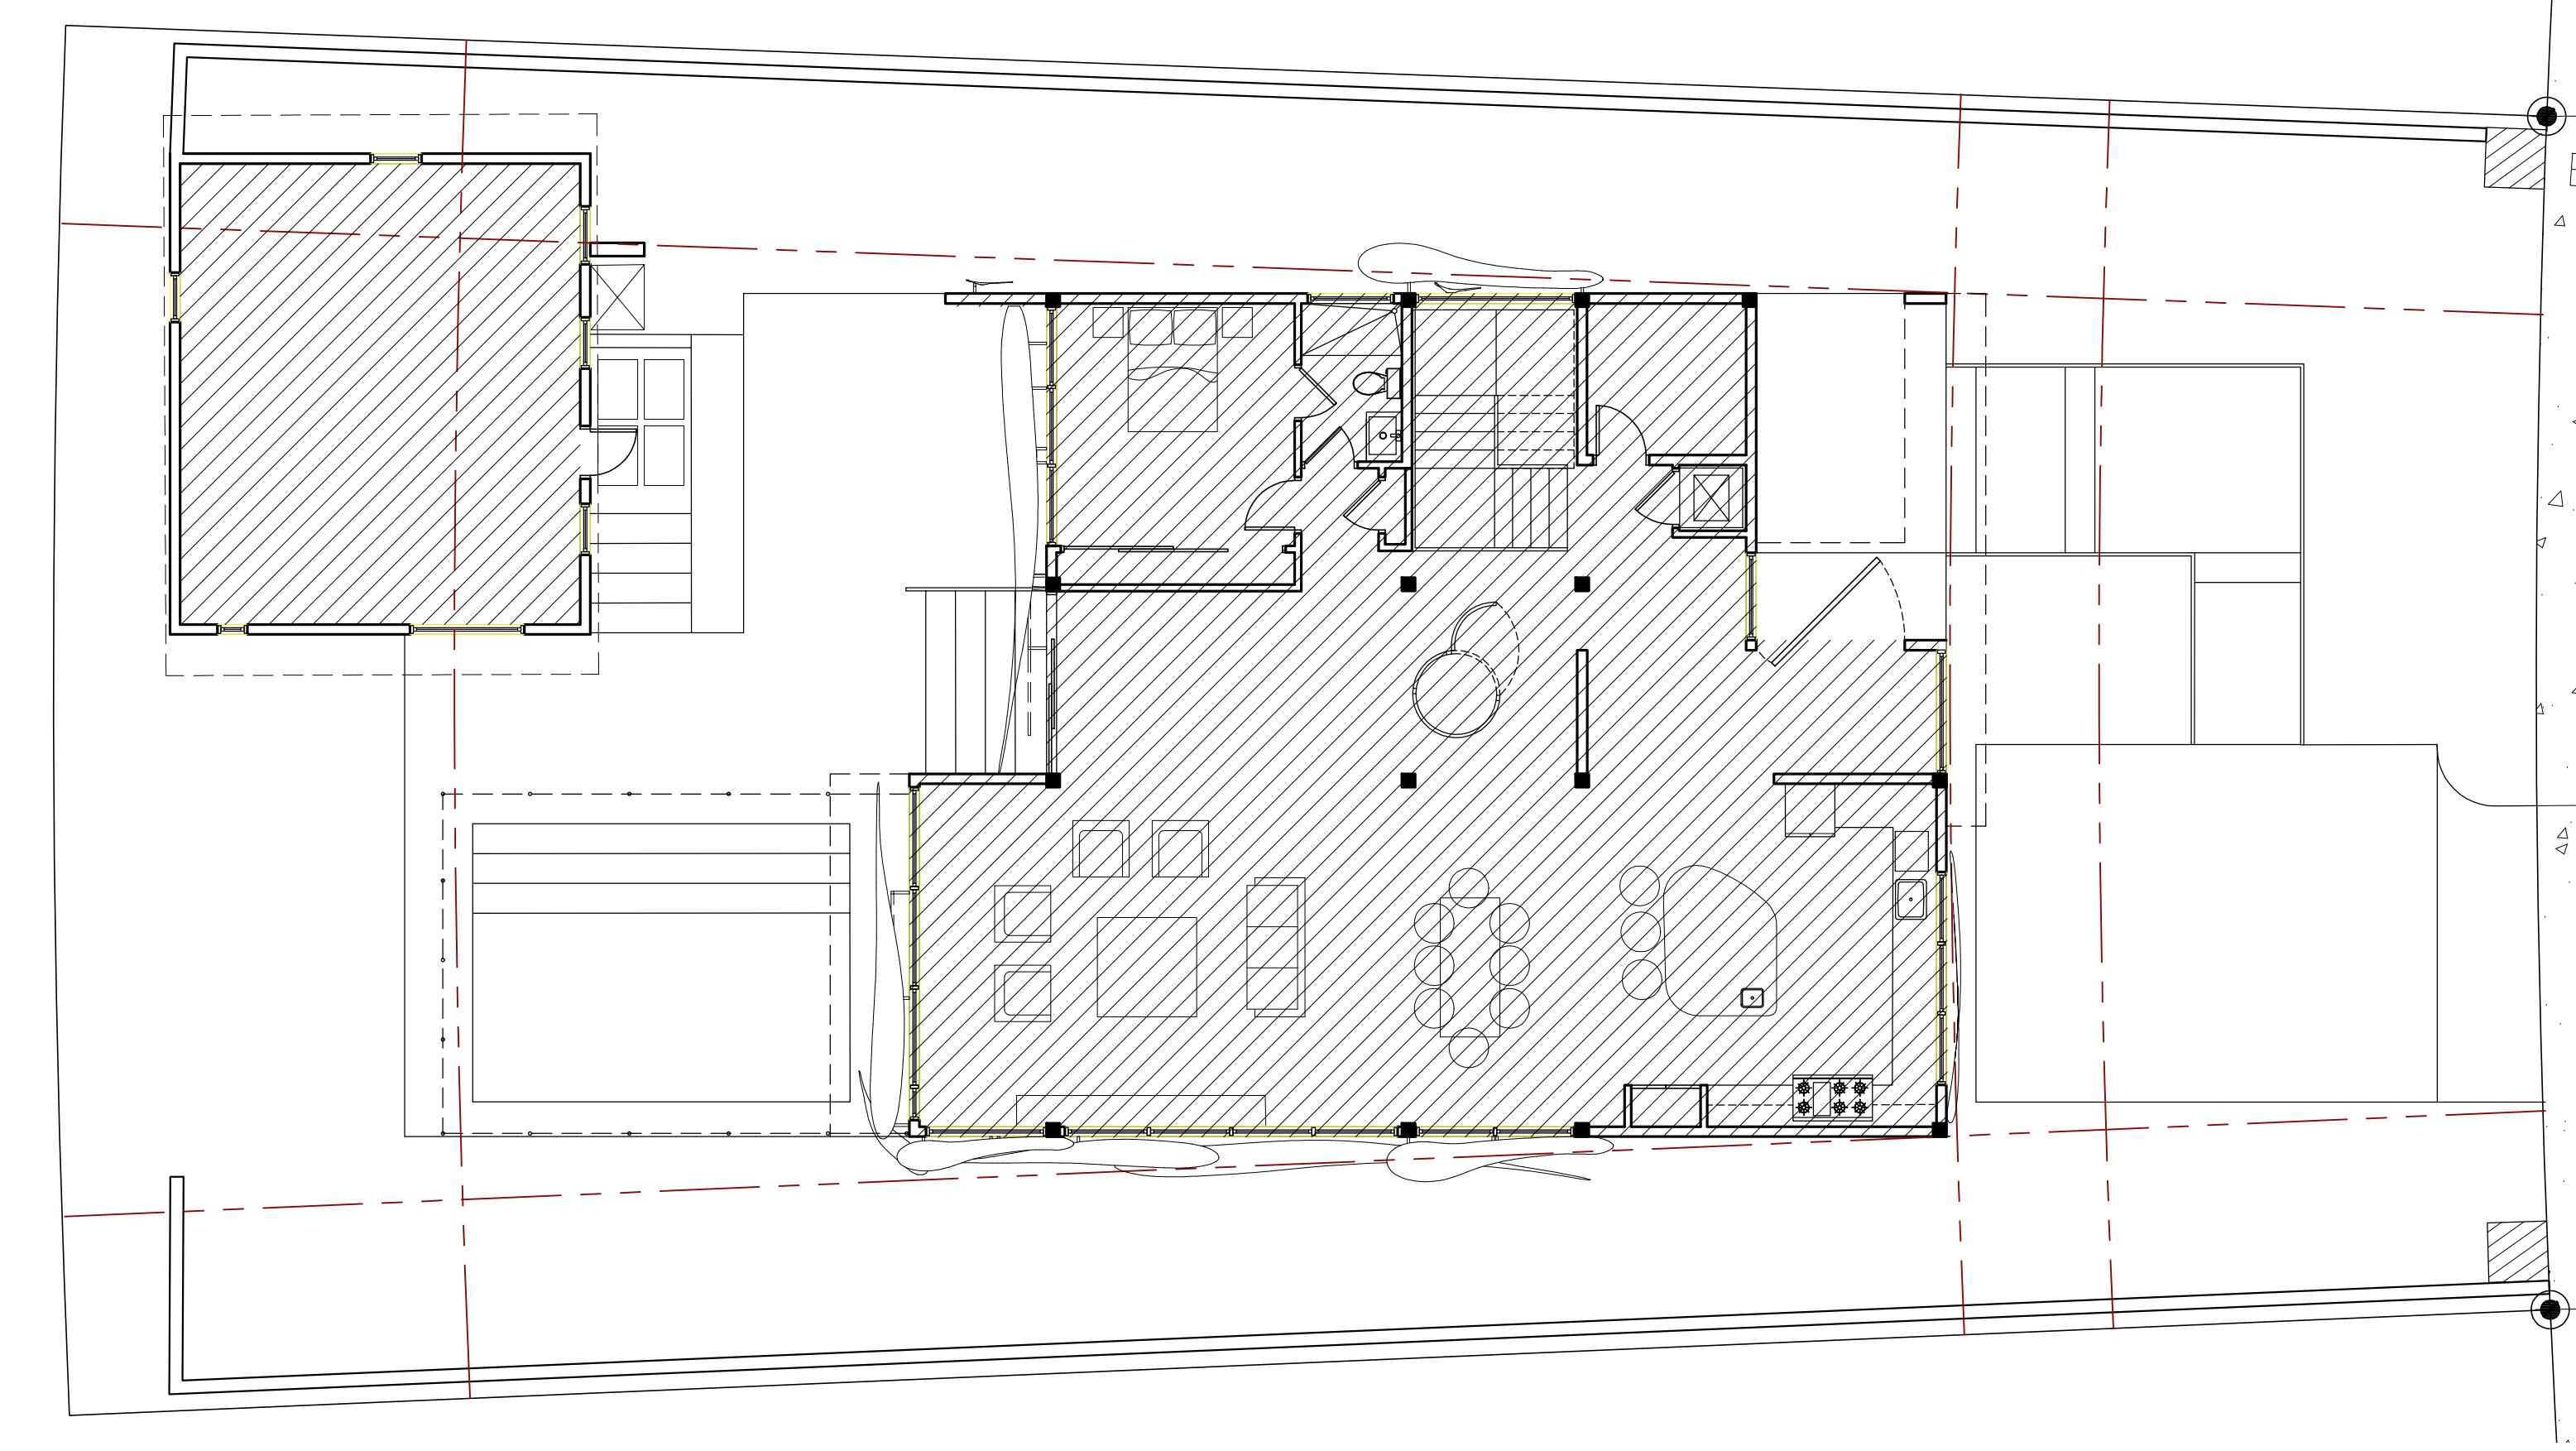

PROPOSED GROUND LEVEL UNIT SIZE
 SCALE: 1/8" = 1'-0"

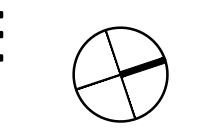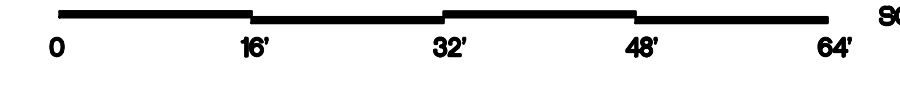

PROPOSED UNIT SIZE	
PROPOSED GROUND FLOOR	
MAIN BUILDING:	1,887 SF
ACCESSORY BUILDING:	511.83 SF
TOTAL:	2,398.83

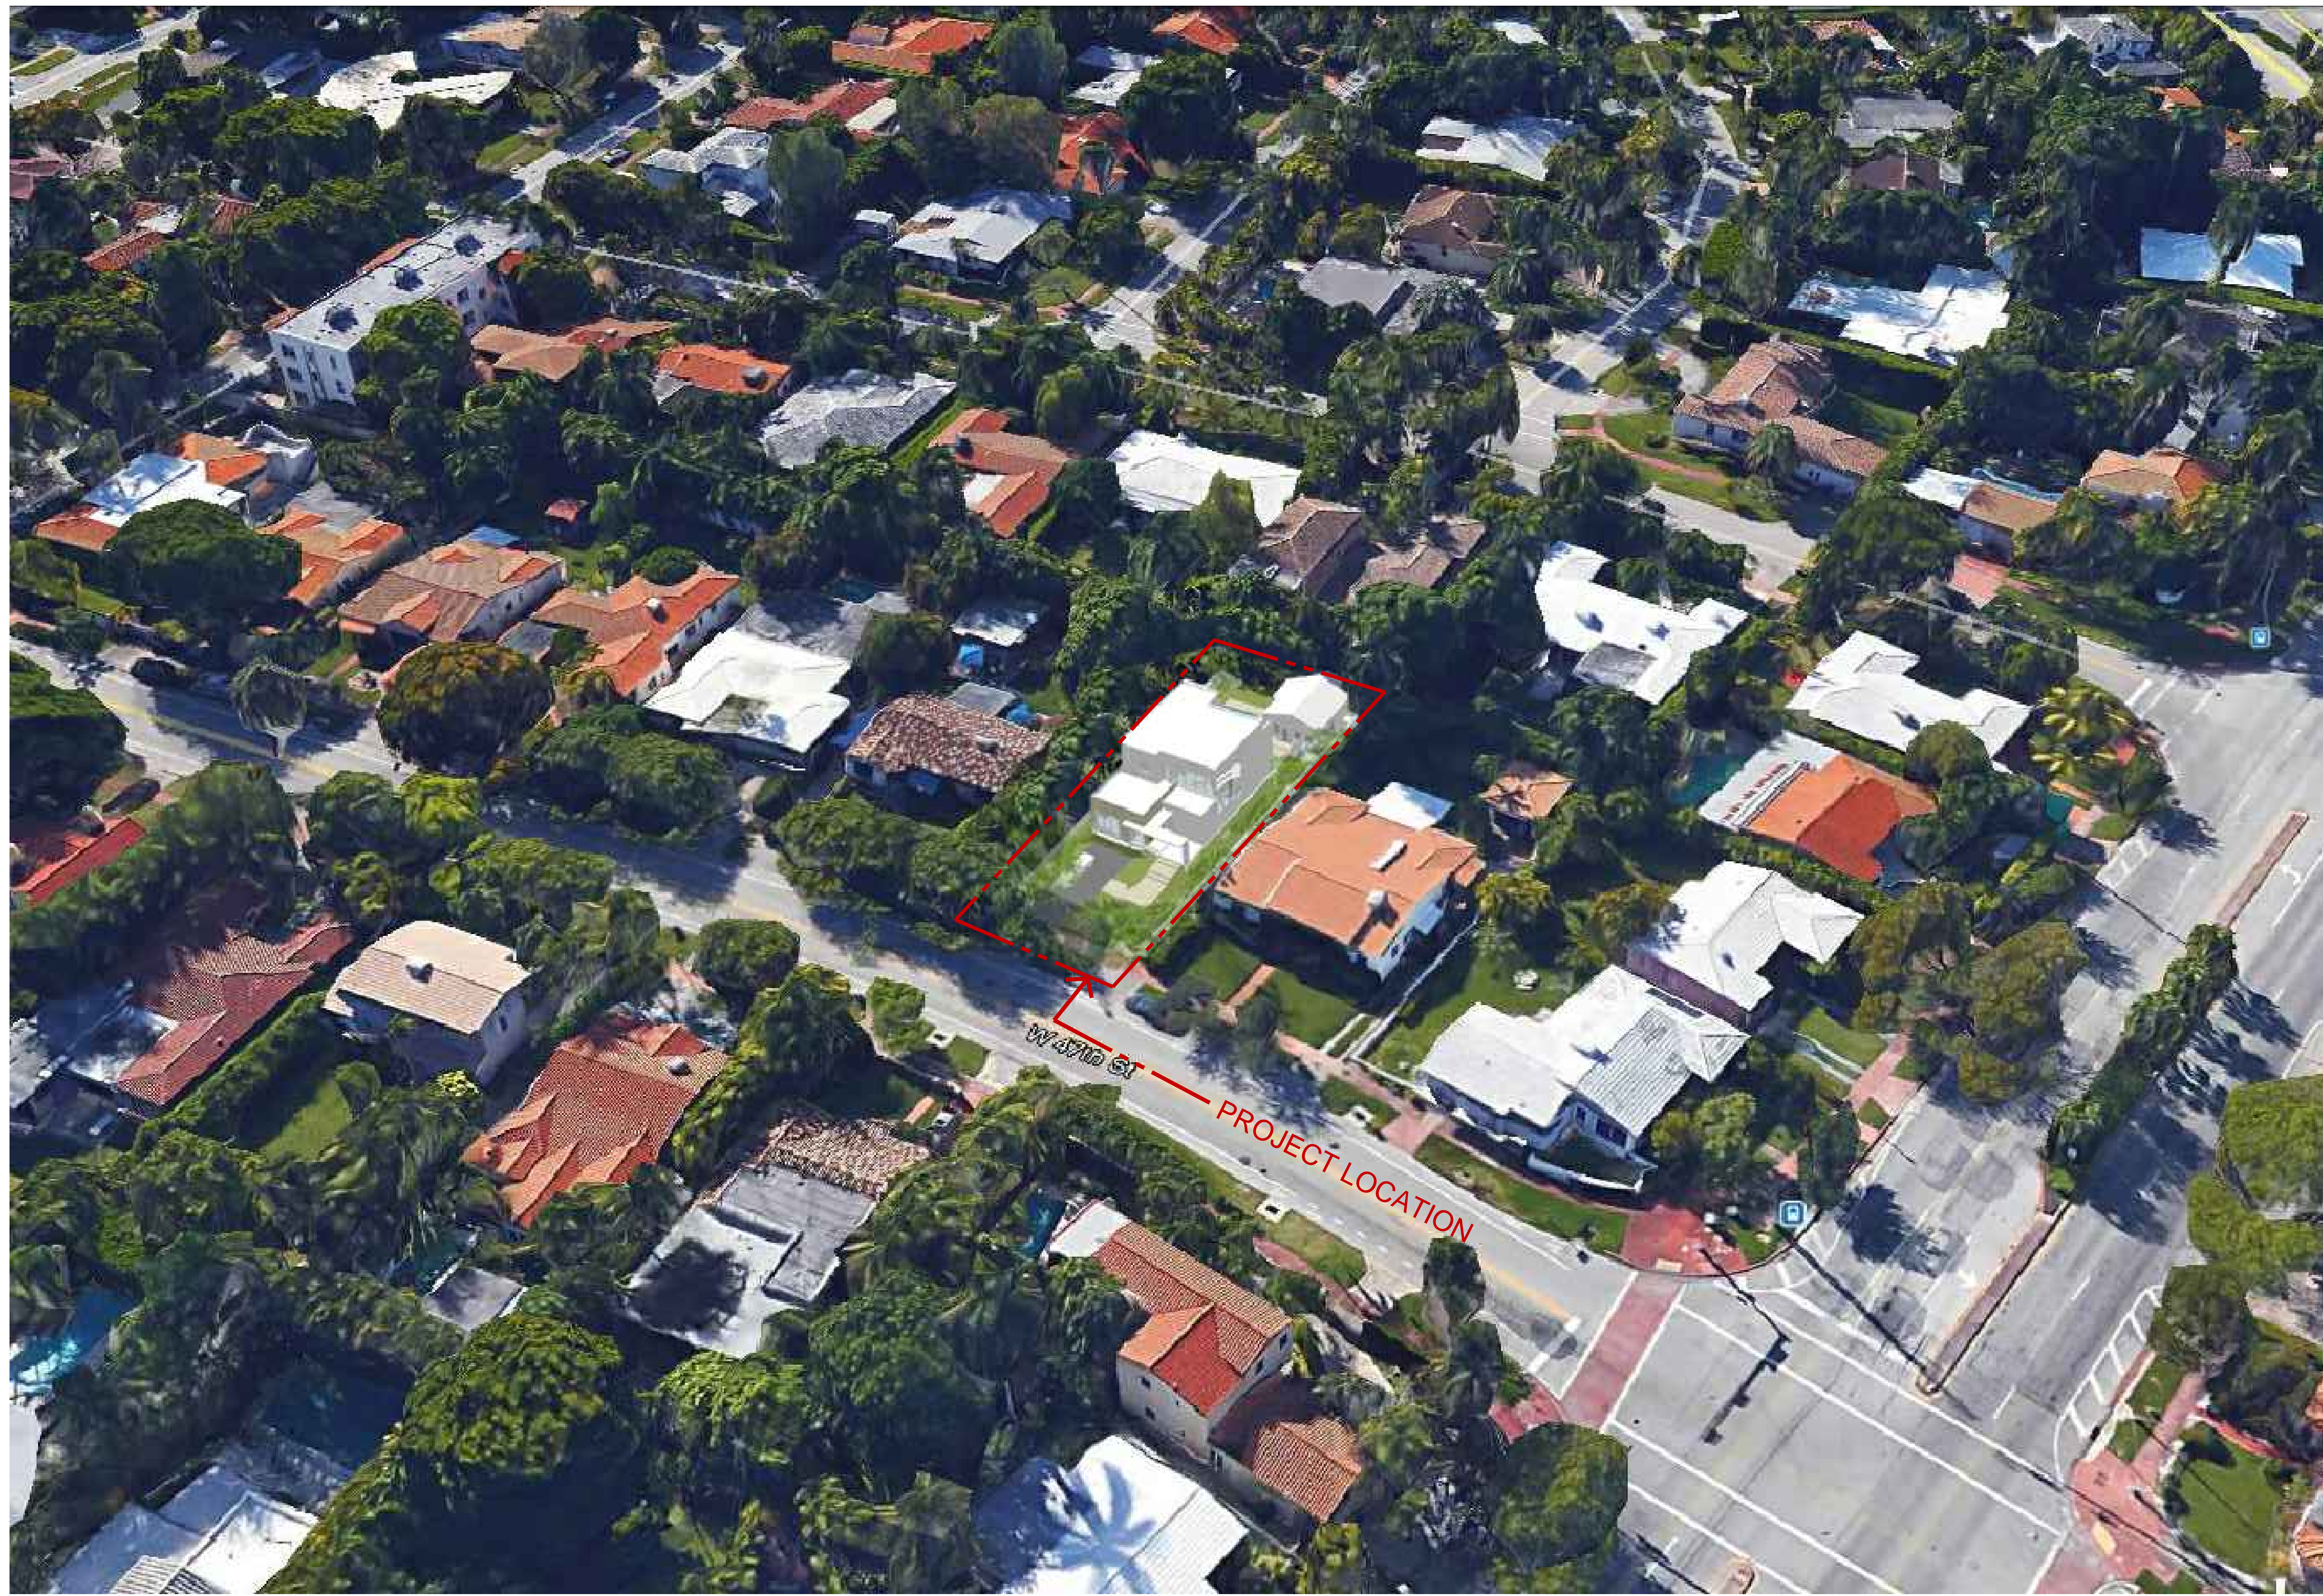

CHISHOLM

Architects-Planners-Interior Designers
 4021 SW 74th Ct., Miami, FL 33155
 305.661.2070 F056.661.6900
 www.chisholmarchitects.com
 RE Chisholm Architects, Inc. aac001962

Project Name:

JF SOUTH BEACH
 RESIDENCE

1060 W 47 ST.
 MIAMI BEACH, FL

EXCEPT DIMENSIONS ON THIS DRAWING SHALL HAVE PRECEDENCE OVER SCALED DIMENSIONS. CONTRACTOR SHALL VERIFY AND BE RESPONSIBLE FOR ALL DIMENSIONS AND CONDITIONS ON THE JOB AND THIS OFFICE SHALL BE NOTIFIED OF ANY VARIATION FROM THE DIMENSIONS.

Revisions

No.	Description	Date

ARCHITECT


 ROBERT E. CHISHOLM, P.A.
 A R 0 0 7 4 4 2

CONSULTANTS

Project No. 1816
 Scale: N.T.S.
 Date: 12/12/2016
 Drawn: JB
 Checked: MP
 Submittal: DRB
 Cad File: A015

Drawing Title:
 CONTEXTUAL RENDERING

Sheet No. A015

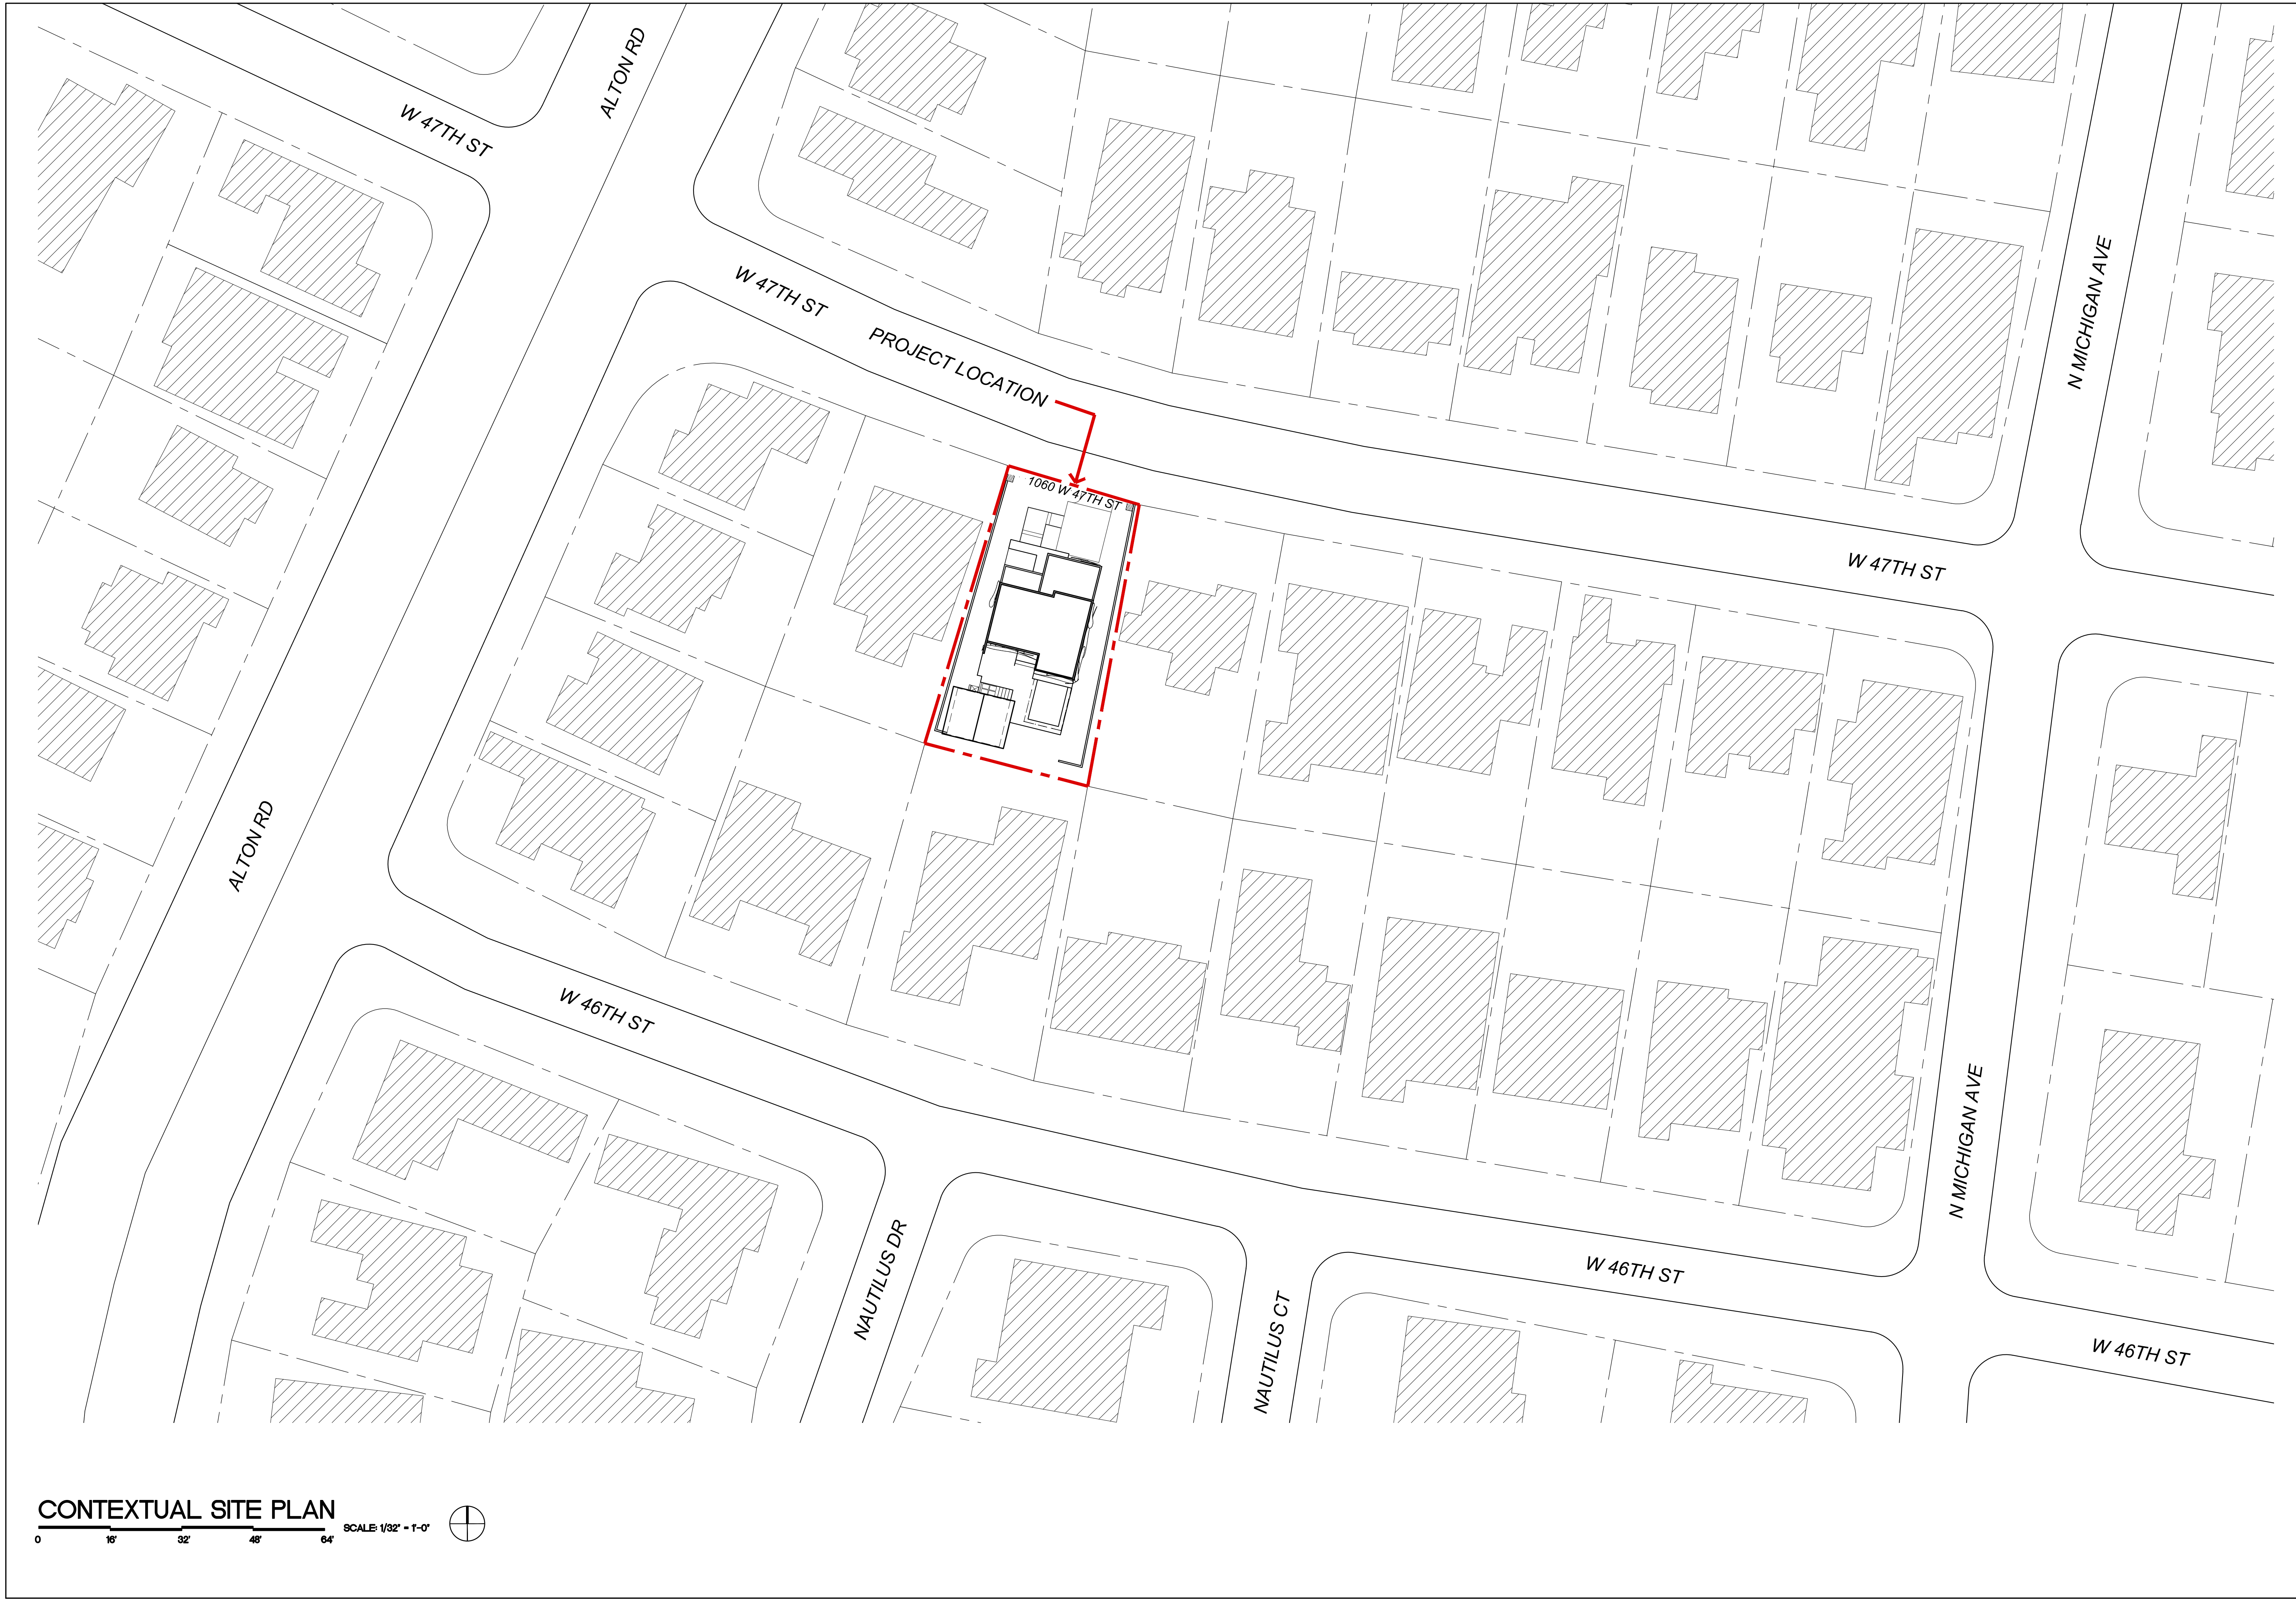

CHISHOLM
 Architects-Planners-Interior Designers
 4821 SW 74th Ct., Miami, FL 33155
 305.661.2070 F205.661.6990
 www.chisholmarchitects.com
 RE Chisholm Architects, Inc. aac001962

Project Name:
JF SOUTH BEACH RESIDENCE

1060 W 47 ST.
 MIAMI BEACH, FL.

WRITTEN DIMENSIONS ON THIS DRAWING SHALL HAVE PRECEDENCE OVER SCALED DIMENSIONS. CONTRACTOR SHALL VERIFY AND BE RESPONSIBLE FOR ALL DIMENSIONS AND CONDITIONS ON THE JOB AND THIS OFFICE MUST BE NOTIFIED OF ANY VARIATION FROM THE DIMENSIONS.

Revisions


No.	Description	Date

ARCHITECT
 ROBERT E. CHISHOLM, FAIA
 A R 0 0 7 4 4 2

CONSULTANTS

Project No. 1816
 Scale: 1/32"=1'-0"
 Date: 12/12/2016
 Drawn: JB
 Checked: MP
 Submittal: DRB
 Cad File: AS100

Drawing Title:
CONTEXTUAL SITE PLAN
 Sheet No. **AS100**

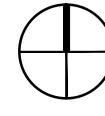CONTEXTUAL SITE PLAN
 SCALE 1/32" = 1'-0" 

PLOTTED VE Parking reduction X REF'S

Project Name:
JF SOUTH BEACH RESIDENCE
 1060 W 47 ST.
 MIAMI BEACH, FL.

WRITTEN DIMENSIONS ON THIS DRAWING SHALL HAVE PRECEDENCE OVER SCALED DIMENSIONS. CONTRACTOR SHALL VERIFY AND BE RESPONSIBLE FOR ALL DIMENSIONS AND CONDITIONS ON THE JOB AND THIS OFFICE MUST BE NOTIFIED OF ANY VARIATION FROM THE DIMENSIONS.

Revisions


No.	Description	Date

ARCHITECT
 ROBERT E. CHISHOLM, FAIA
 A R O O 7 4 4 2

CONSULTANTS

Project No. 1816
 Scale: 3/16"=1'-0"
 Date: 12/12/2016
 Drawn: J.B.
 Checked: M.P.
 Submittal: DRB
 Cad File: A101

Drawing Title:
GROUND FLOOR PLAN
 Sheet No. **A101**

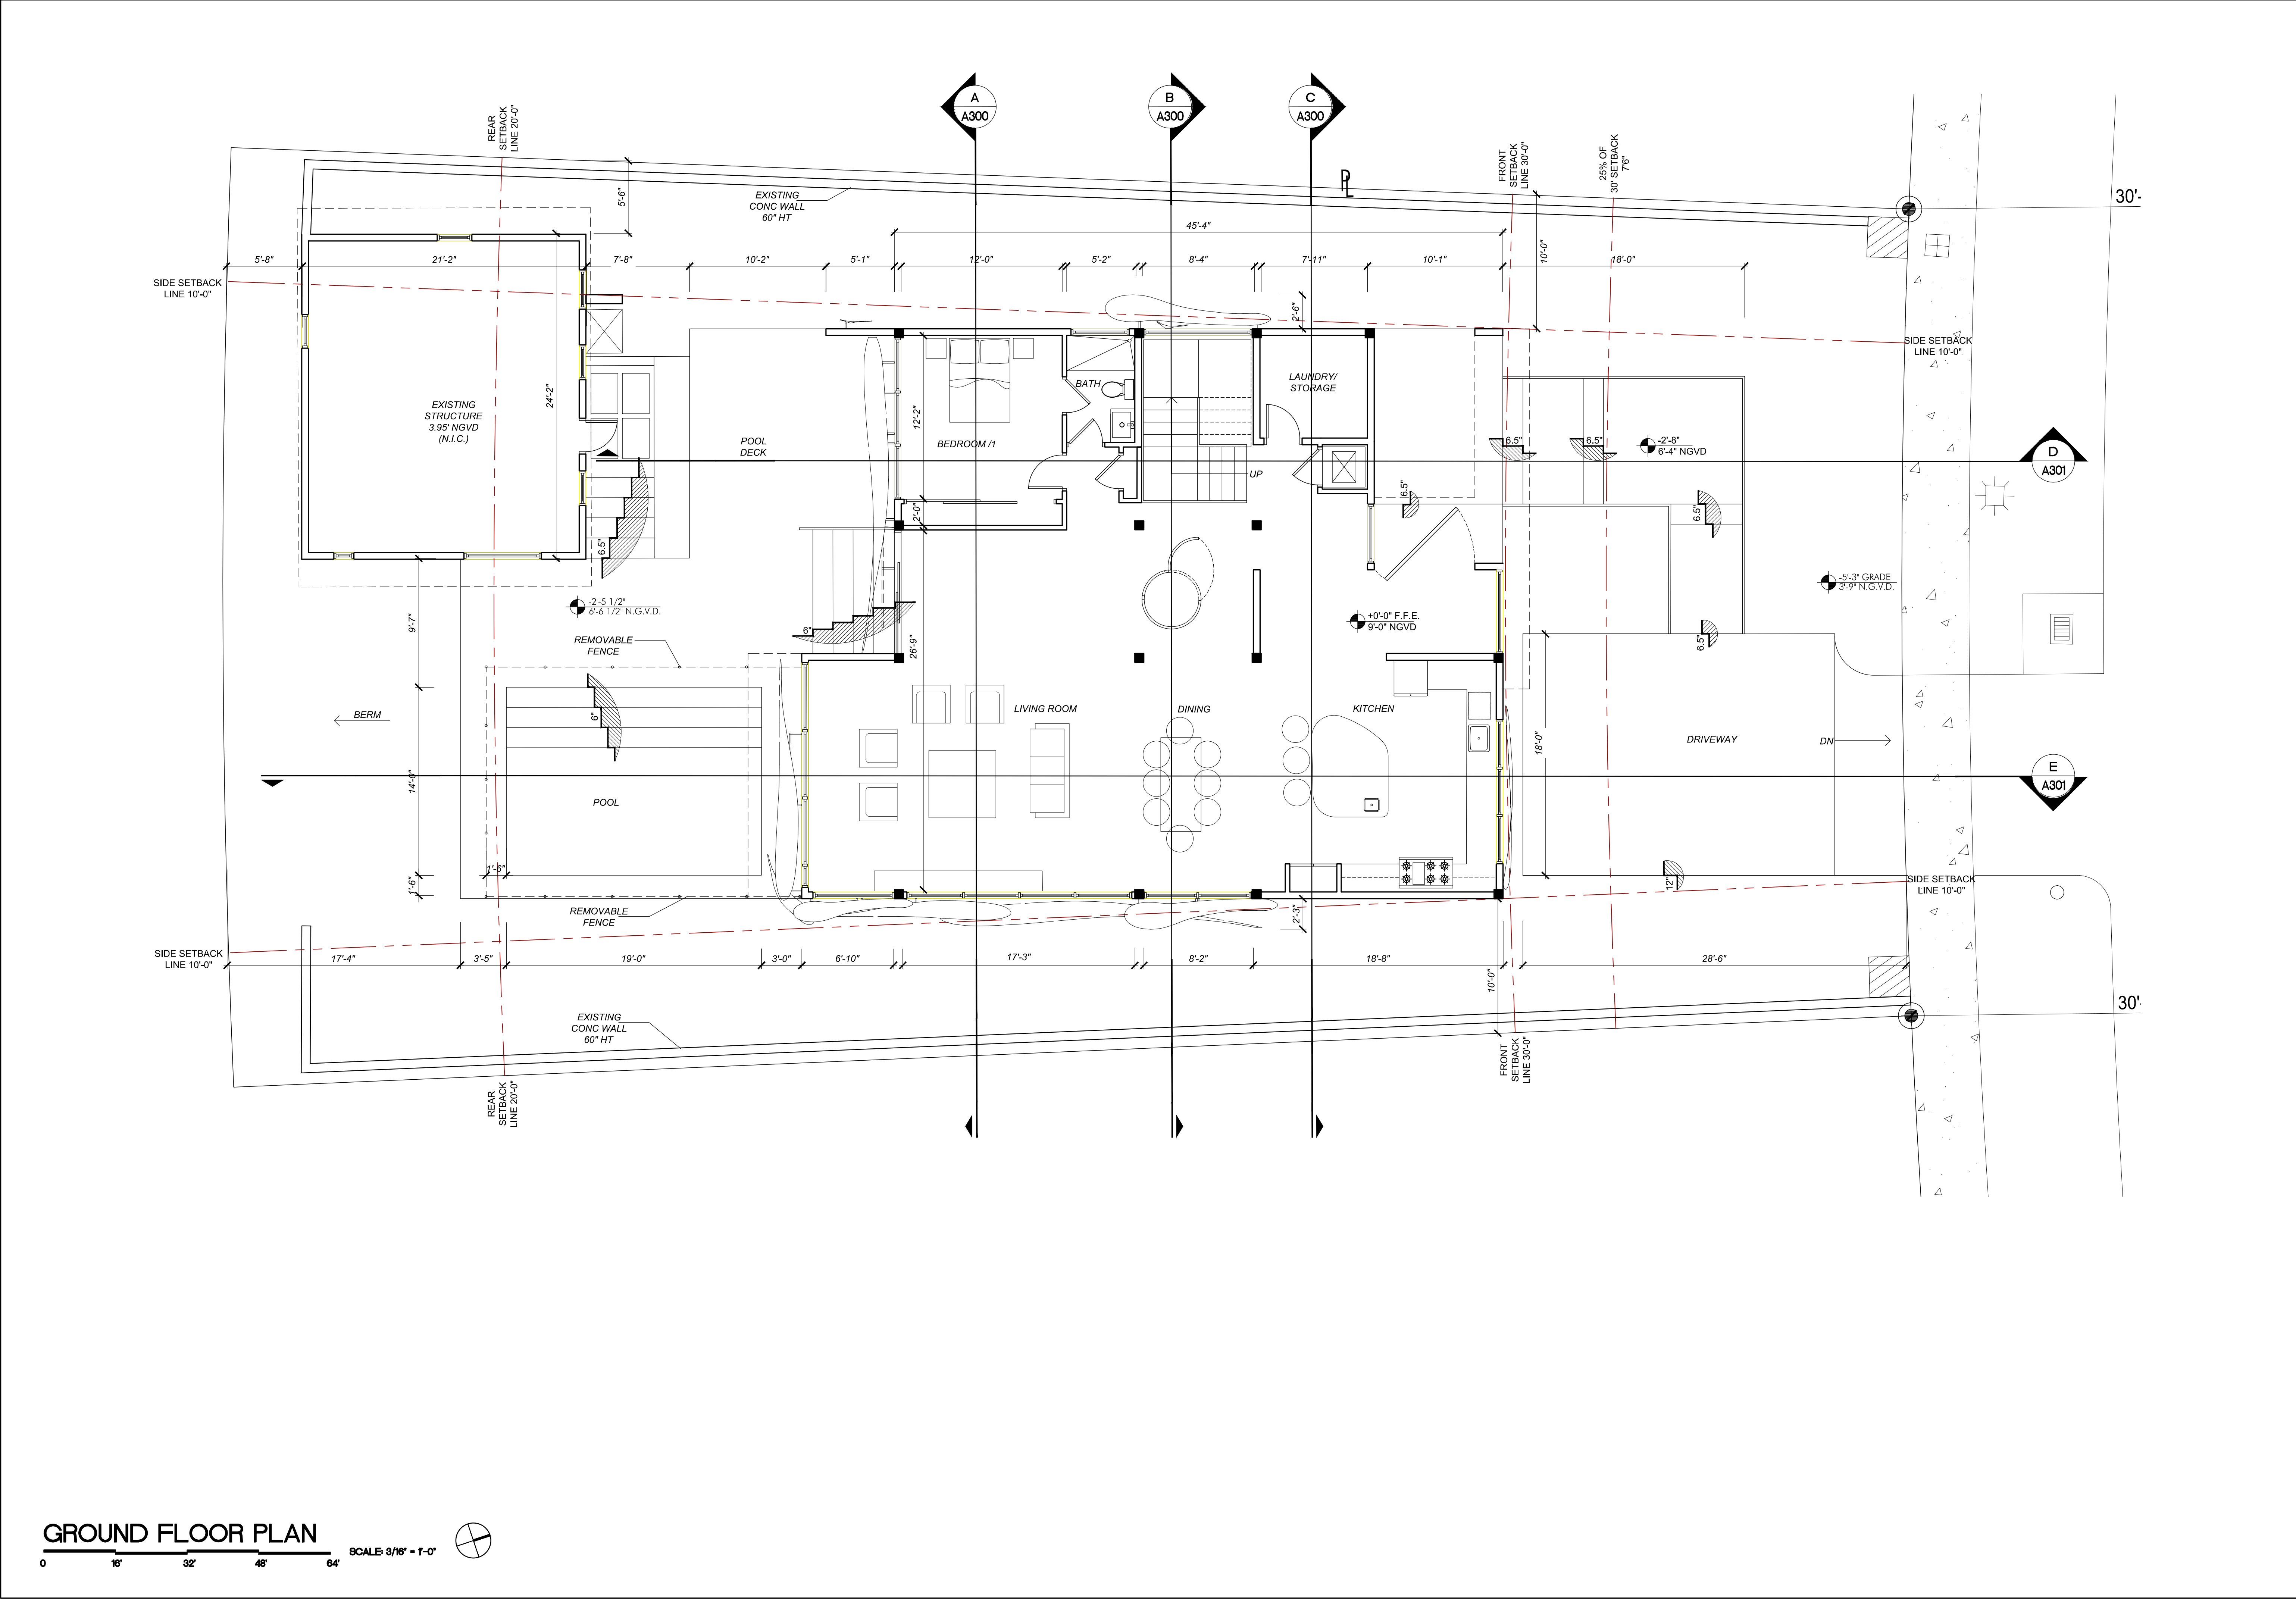


GROUND FLOOR PLAN
 SCALE: 3/16" = 1'-0"


PLOTTED
 X REF'S




NORTH ELEVATION
N.T.S.

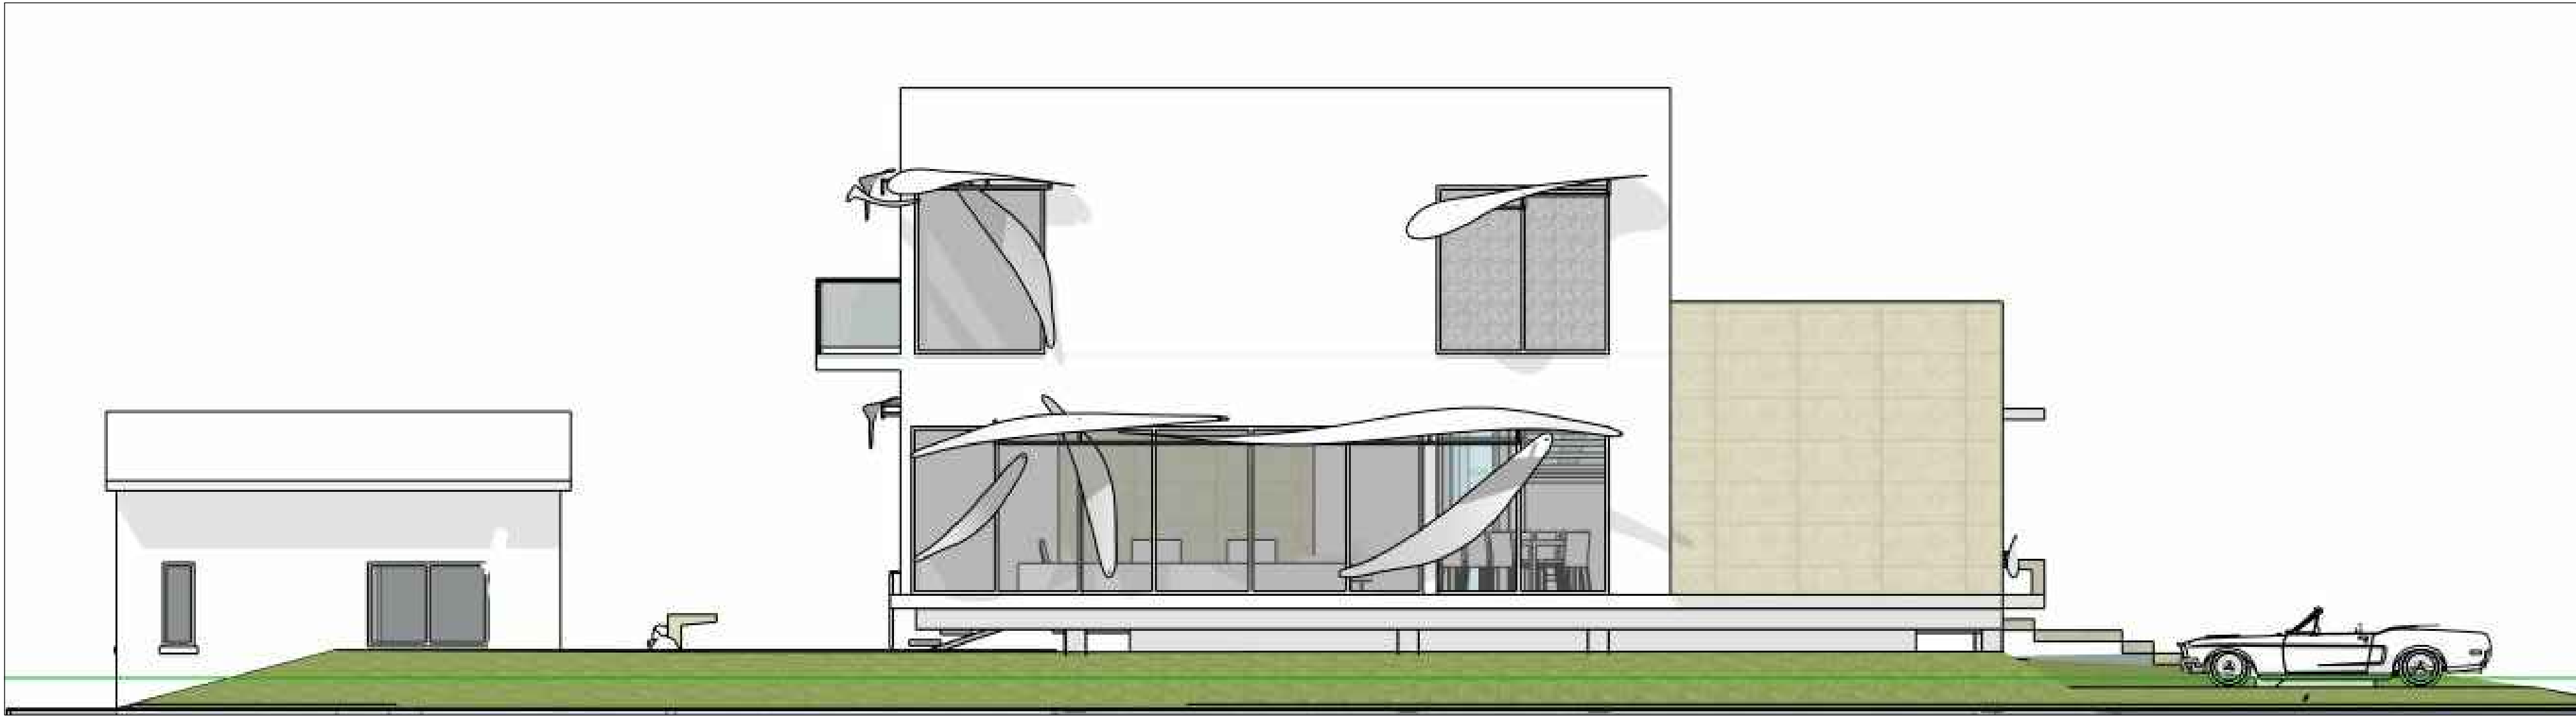

EAST ELEVATION
N.T.S.

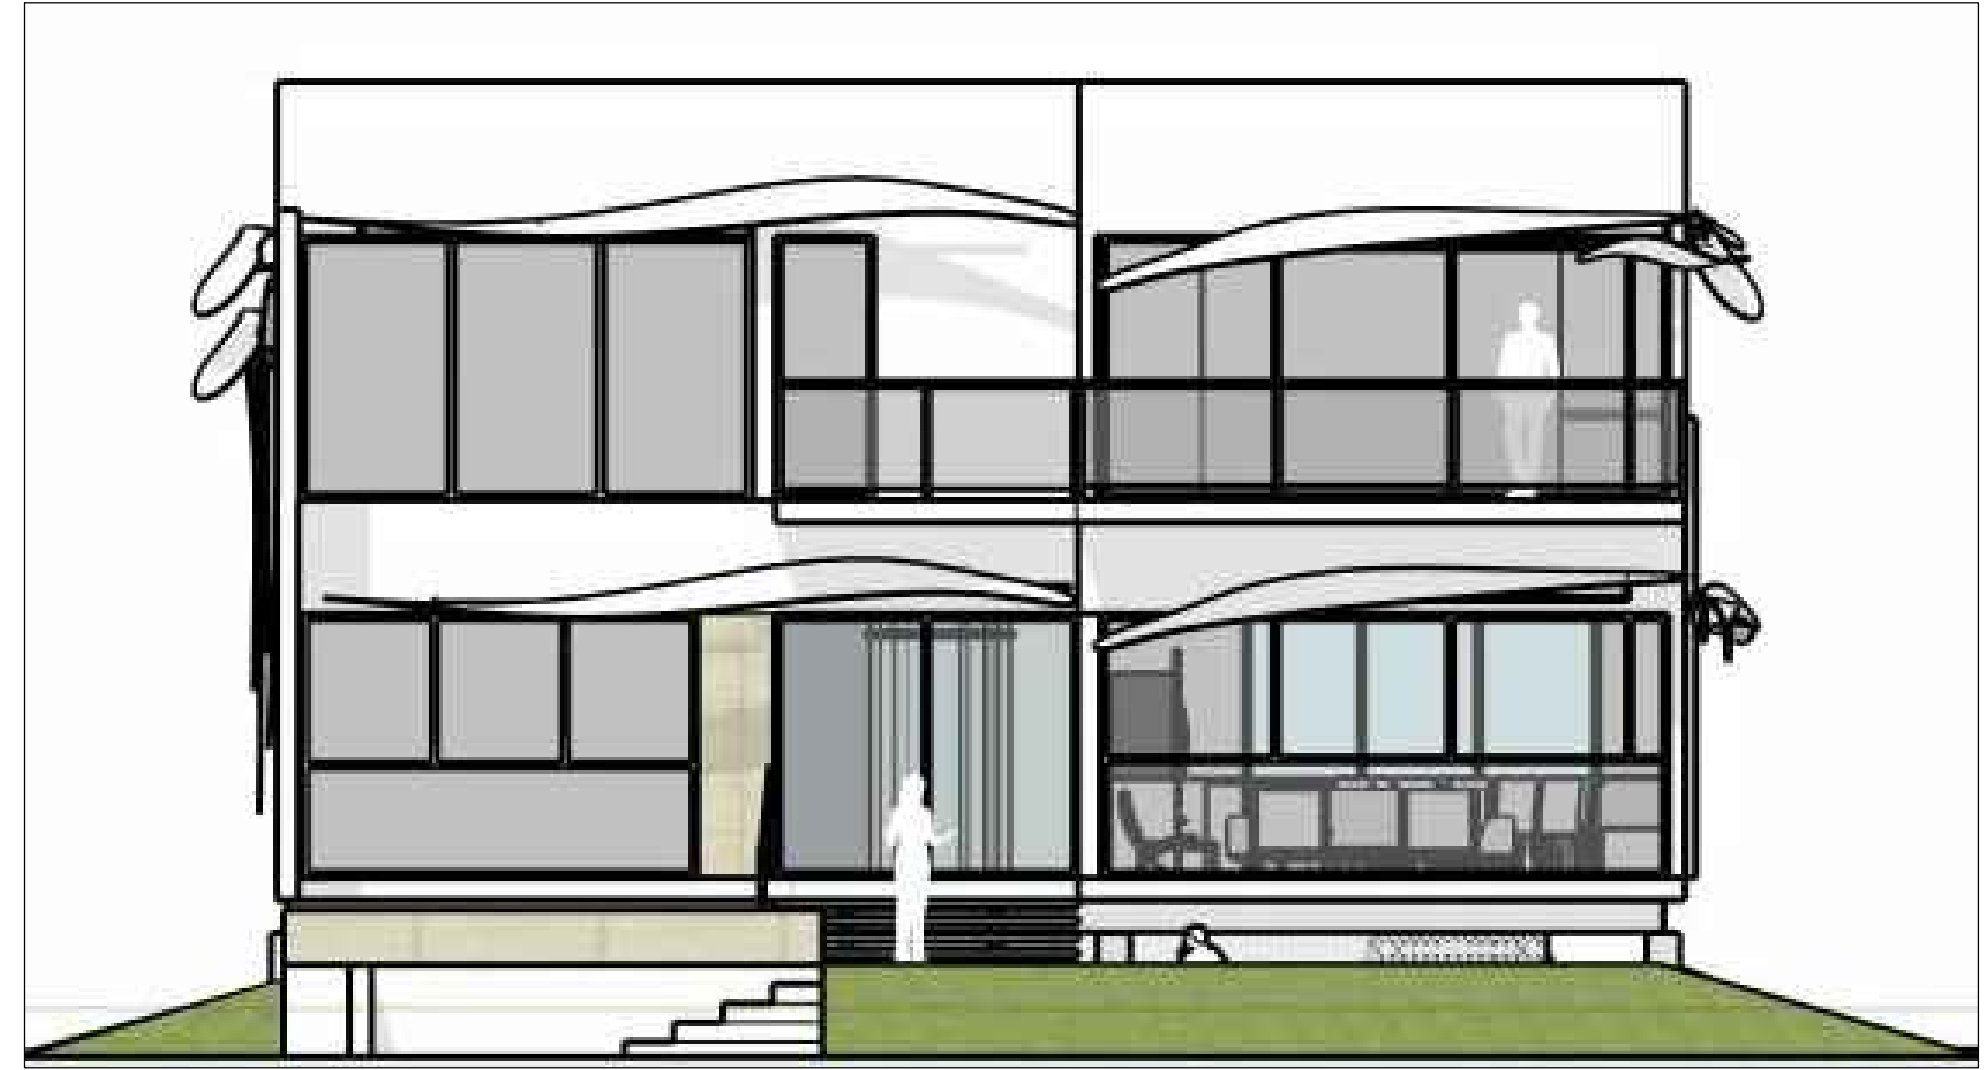

SOUTH ELEVATION
N.T.S.

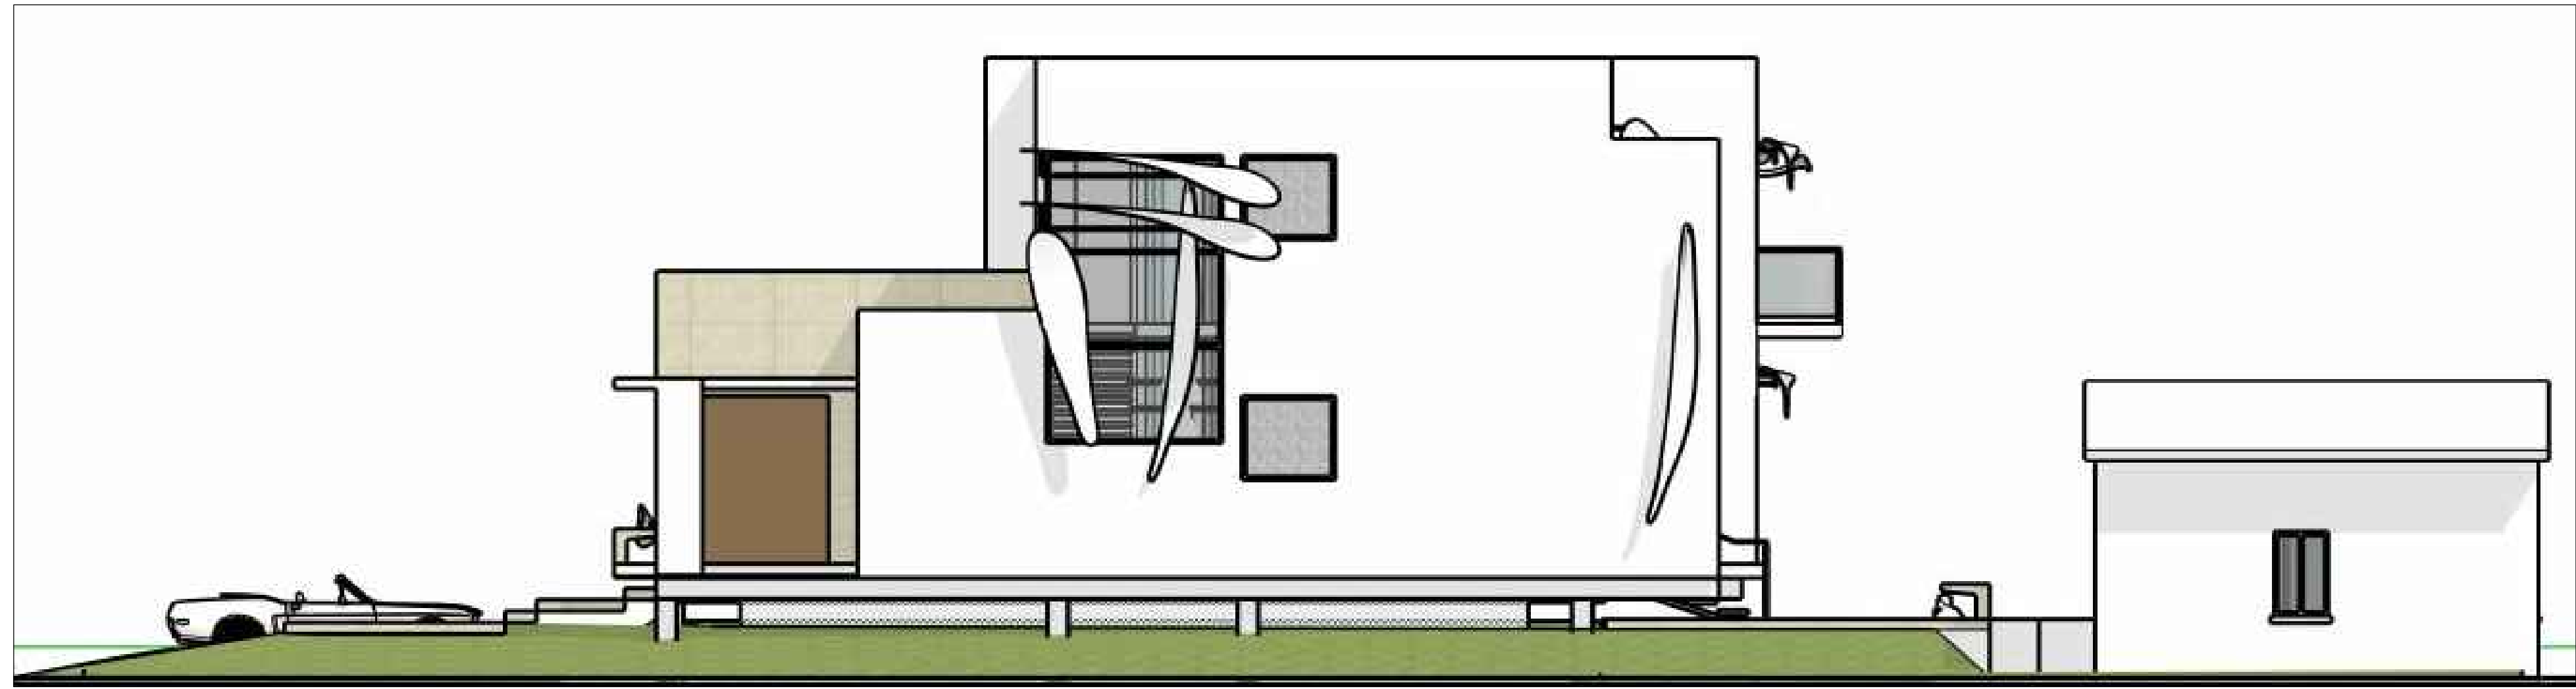

WEST ELEVATION
N.T.S.

Project Name:
JF SOUTH BEACH RESIDENCE
1060 W 47 ST.
MIAMI BEACH, FL.

WRITTEN DIMENSIONS ON THIS DRAWING SHALL HAVE PRECEDENCE OVER SCALED DIMENSIONS. CONTRACTOR SHALL VERIFY AND BE RESPONSIBLE FOR ALL DIMENSIONS AND CONDITIONS ON THE JOB AND THIS OFFICE MUST BE NOTIFIED OF ANY VARIATION FROM THE DIMENSIONS.


Revisions		
No.	Description	Date

ARCHITECT



ROBERT E. CHISHOLM, FAIA
A R 0 0 7 4 4 2

CONSULTANTS


Project No. 1816
 Scale: 1/4"=1'-0"
 Date: 12/12/2016
 Drawn: J.B.
 Checked: M.P.
 Submittal: DRB
 Cad File: A202
 Drawing Title:
RENDERED ELEVATIONS
 Sheet No. **A202**

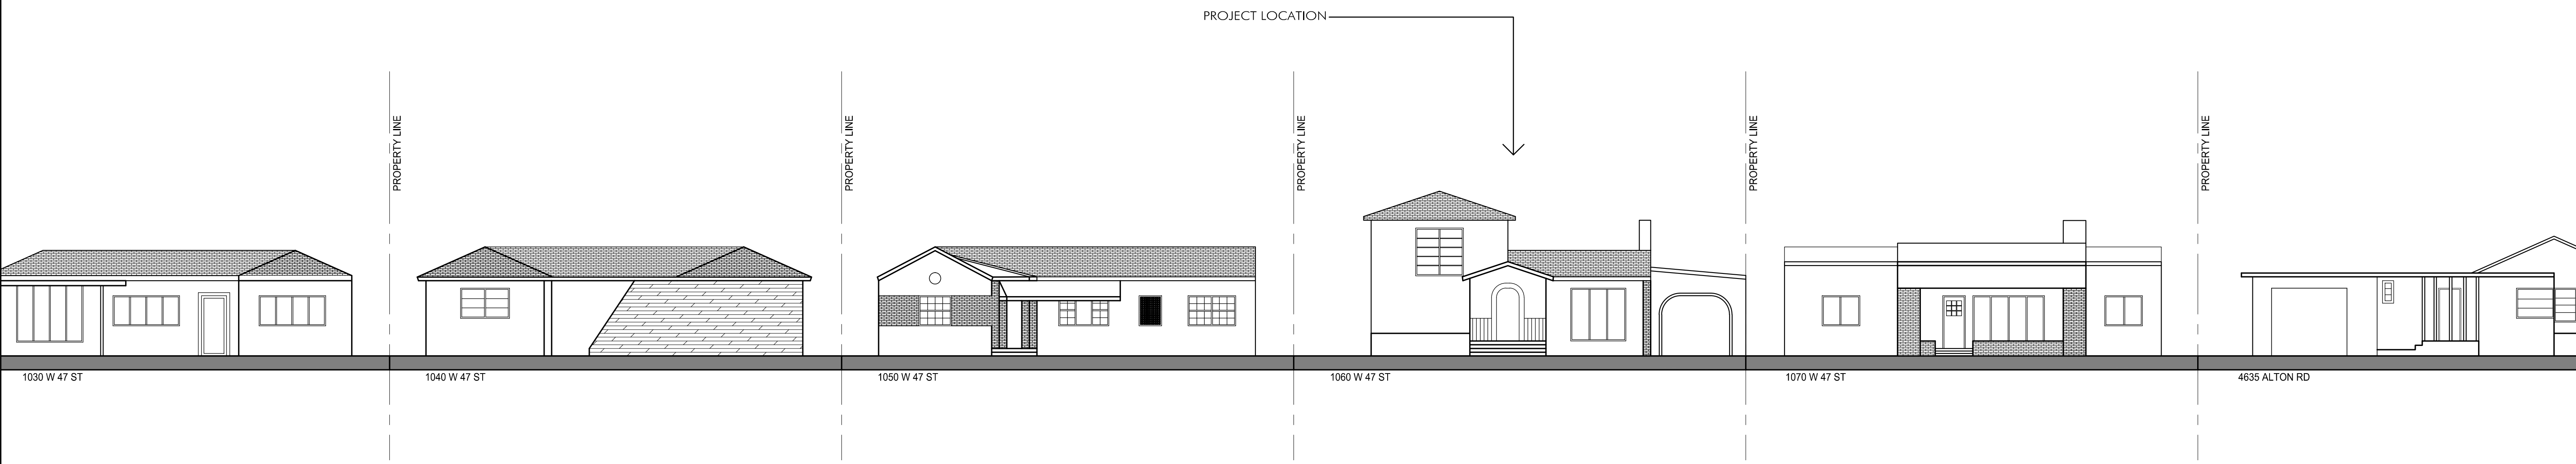

EXISTING CONTEXTUAL STREET ELEVATION - W 47 ST. (FACING SOUTH)

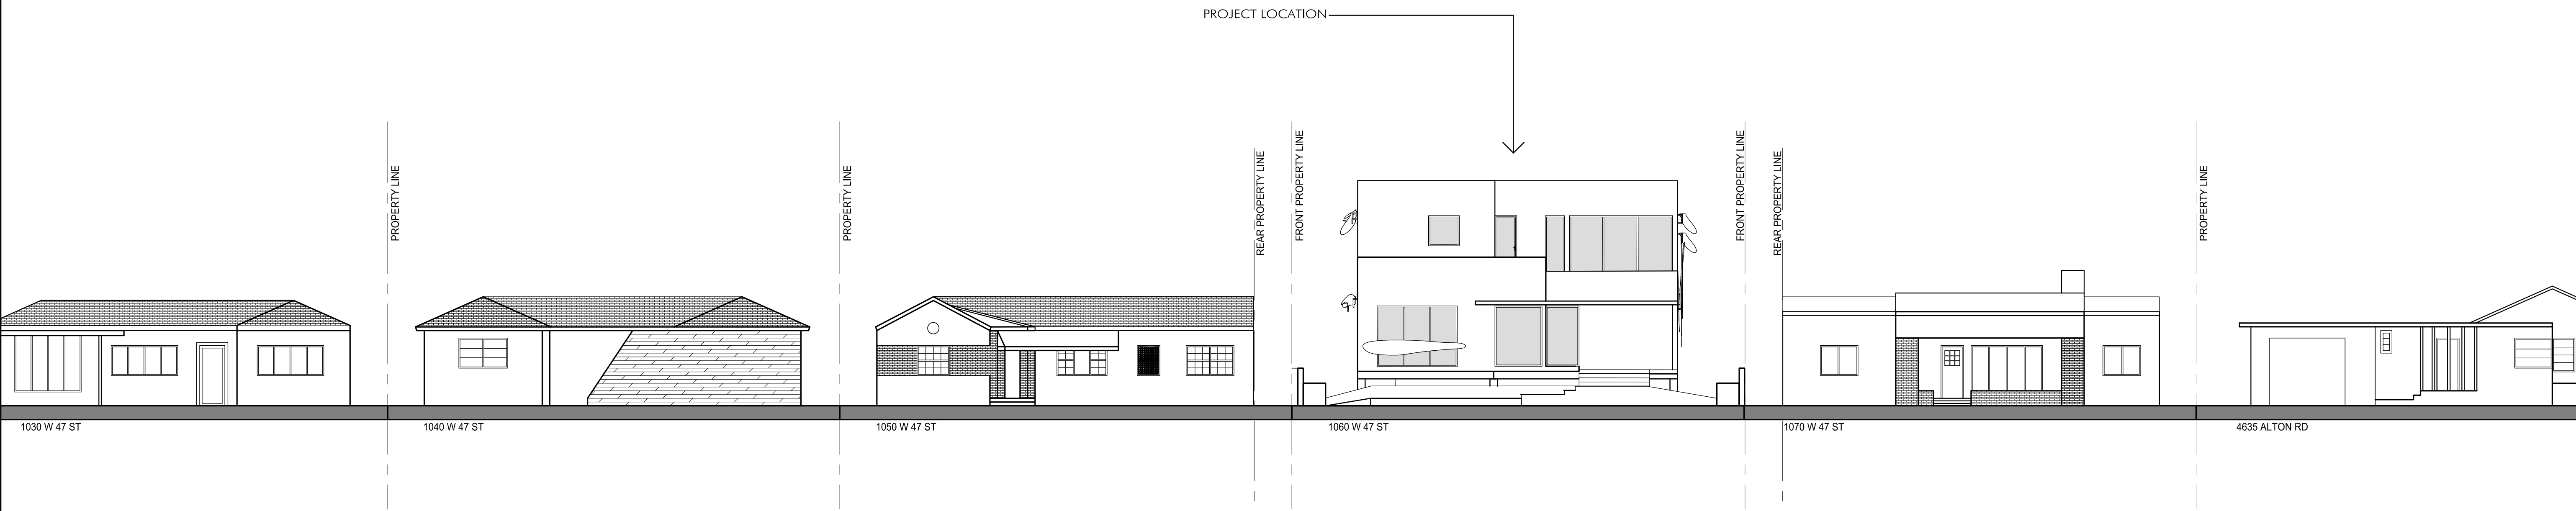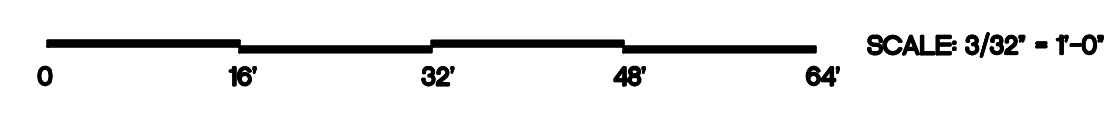

PROPOSED CONTEXTUAL STREET ELEVATION - W 47 ST. (FACING SOUTH)

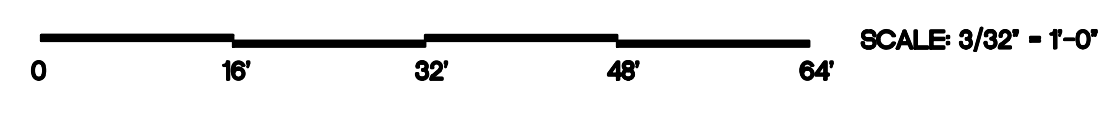

Project Name:
JF SOUTH BEACH RESIDENCE
 1060 W 47 ST.
 MIAMI BEACH, FL.

WRITTEN DIMENSIONS ON THIS DRAWING SHALL HAVE PRECEDENCE OVER SCALED DIMENSIONS. CONTRACTOR SHALL VERIFY AND BE RESPONSIBLE FOR ALL DIMENSIONS AND CONDITIONS ON THE JOB AND THIS OFFICE MUST BE NOTIFIED OF ANY VARIATION FROM THE DIMENSIONS.

Revisions		
No.	Description	Date

ARCHITECT
 ROBERT E. CHISHOLM, FAIA
 A R 0 0 7 4 4 2

CONSULTANTS

Project No. 1816
 Scale: 3/32" = 1'-0"
 Date: 12/12/2016
 Drawn: J.B.
 Checked: M.P.
 Submittal: DRB
 Cad File: A203
 Drawing Title:

CONTEXTUAL ELEVATIONS
 Sheet No. **A203**

