



CLIENT:
MIAMI BEACH
 CITY OF MIAMI BEACH
 1700 CONVENTION CENTER DRIVE
 MIAMI BEACH, FL 33139



Calvin, Giordano &
Associates, Inc.
 1800 Eller Drive, Suite 600, Fort Lauderdale,
 Florida 33316
 Phone: 954.331.7791 • Fax: 954.331.9807
 CERTIFICATES OF AUTHORIZATION:
 LANDSCAPE ARCHITECTURE: LC00000339
 ENGINEERING: 514
 SURVEYING: 6791

SERVICES PROVIDED:
 LANDSCAPE ARCHITECTURE
 CIVIL ENGINEERING
 COASTAL ENGINEERING
 ELECTRICAL ENGINEERING
 SURVEYING & MAPPING
 COST ESTIMATING

CONCEPTUAL DESIGNER:
WEST 8
 333 HUDSON STREET
 SUITE 905
 NEW YORK CITY, NY 10013

ARCHITECTURAL CONSULTANT:
 SYNALOVSKI ROMANIK SAYE, LLC
 1800 ELLER DRIVE
 SUITE 500
 FORT LAUDERDALE, FL 33316
 FIRM LICENSE: AA36001863

GEOTECHNICAL CONSULTANT:
 HUTTING ENGINEERS OF FLORIDA, INC.
 2051 NW 112TH AVENUE
 SUITE 120
 MIAMI, FL 33176
 CERTIFICATE OF AUTHORIZATION: XXXX

NORTH SHORE OPEN SPACE PARK

BETWEEN 79TH AND 87TH STREETS,
 EAST OF COLLINS AVENUE

SEAL:

- REVISIONS:
- 1
 - 2
 - 3
 - 4
 - 5
 - 6
 - 7
 - 8
 - 9
 - 10

SUBMITTAL:
 30% SD

SCALE:
 1" = 100'-0" (1:100)

DATE:
 NOV 14, 2016

CGA PROJECT NUMBER:



SHEET TITLE:
 SITE DEMOLITION KEY PLAN

SHEET NUMBER:

D100

TILE 1
X-X01

TILE 2
X-X02

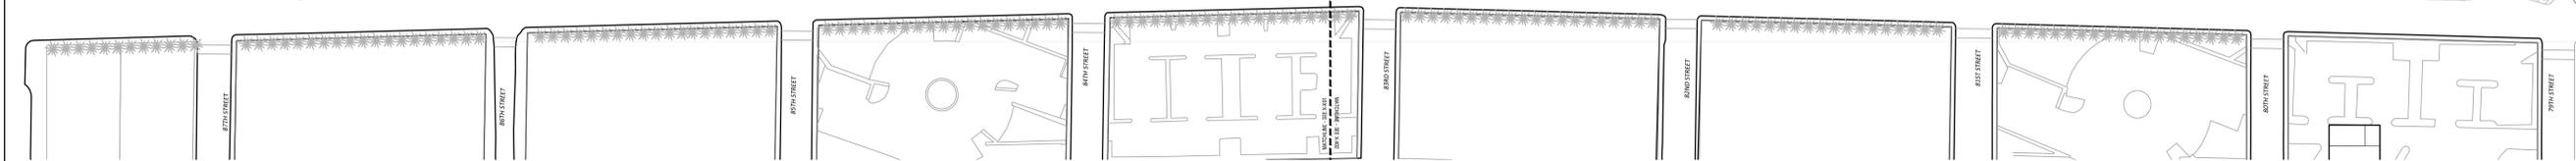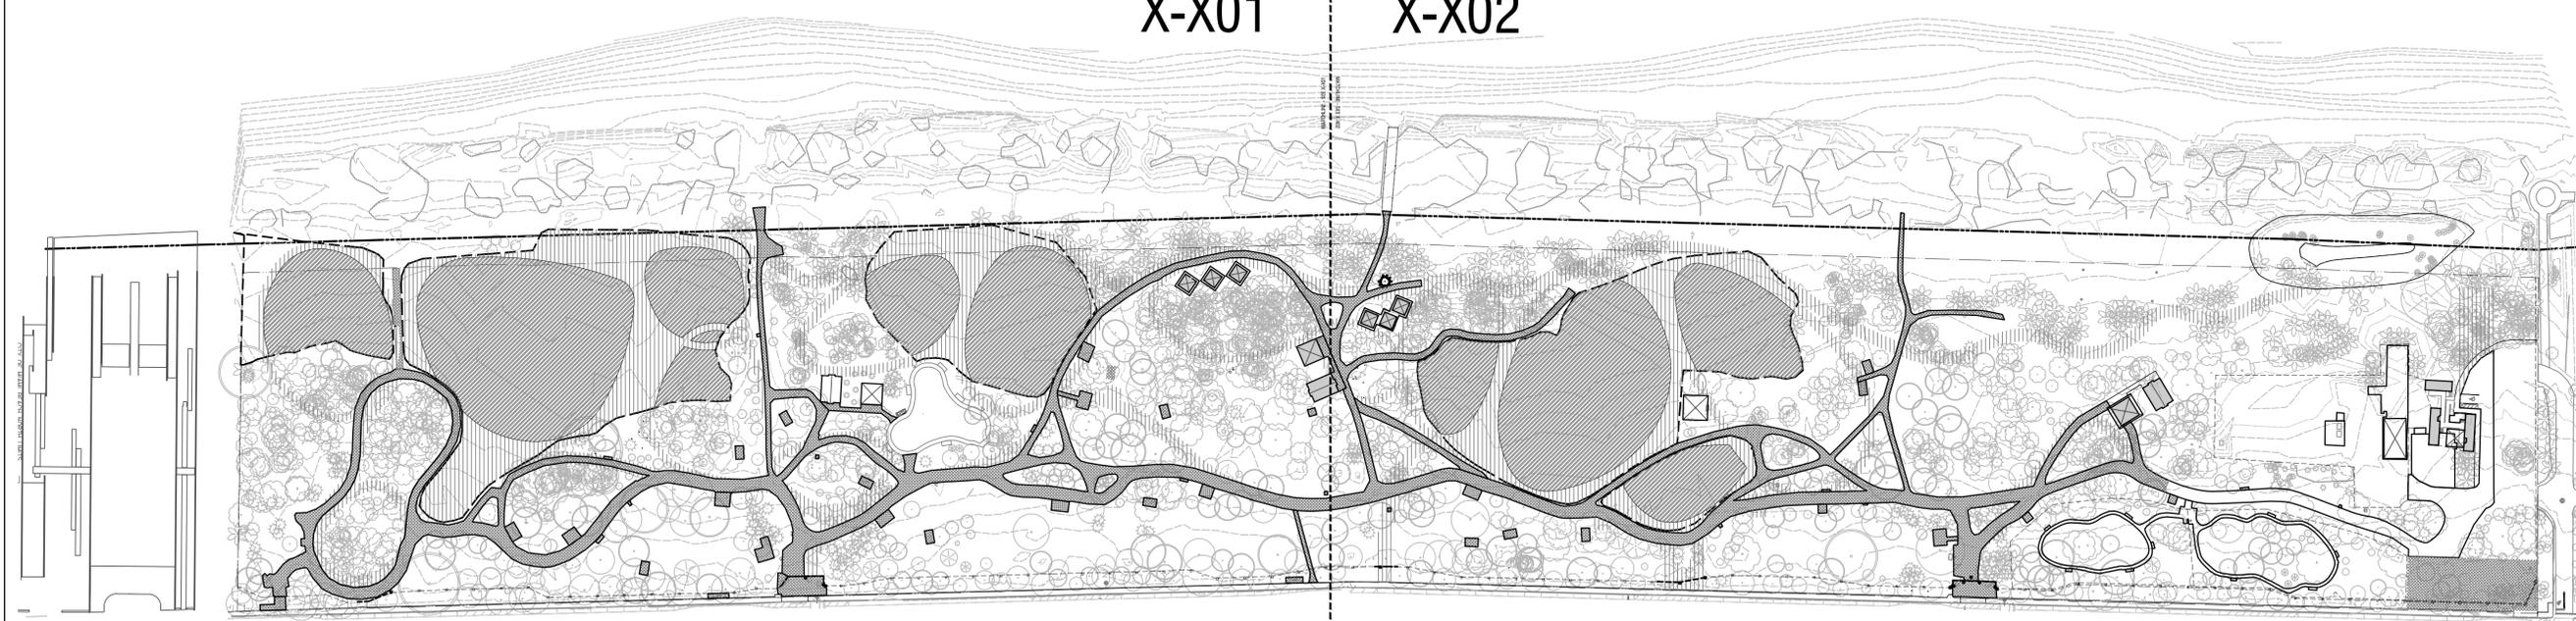

NOTE: FOR TREE DISPOSITION, SEE D200 SERIES

DRAWING FILE:

DEMOLITION LEGEND

-  AREA TO BE STRIPPED, CLEARED AND GRUBBED AS NECESSARY FOR PROPOSED CONDITIONS
-  REMOVE PAVING SECTION, AS NECESSARY FOR PROPOSED CONDITIONS
-  CONSERVATION AREA TREES TO BE PRUNED, INVASIVE PLANTS TO BE REMOVED
-  LIMIT OF HAND-EXCAVATION WITHIN CONSERVATION AREA

NOTES:
 1. EXISTING SITE FURNISHINGS TO BE SALVAGED TO OWNER FOR POTENTIAL REUSE
 2. FOR TREE DISPOSITION, SEE L200 SERIES



CLIENT:
MIAMI BEACH
 CITY OF MIAMI BEACH
 1700 CONVENTION CENTER DRIVE
 MIAMI BEACH, FL 33139



Calvin, Giordano & Associates, Inc.
 1800 Eller Drive, Suite 600, Fort Lauderdale, Florida 33316
 Phone: 954.331.7791 • Fax: 954.331.9807
 CERTIFICATES OF AUTHORIZATION:
 LANDSCAPE ARCHITECTURE: LC00000339
 ENGINEERING: 514
 SURVEYING: 6791

SERVICES PROVIDED:
 LANDSCAPE ARCHITECTURE
 CIVIL ENGINEERING
 COASTAL ENGINEERING
 ELECTRICAL ENGINEERING
 SURVEYING & MAPPING
 COST ESTIMATING

CONCEPTUAL DESIGNER:
WEST 8
 333 HUDSON STREET
 SUITE 905
 NEW YORK CITY, NY 10013

ARCHITECTURAL CONSULTANT:
 SYNALOVSKI ROMANIK SAYE, LLC
 1800 ELLER DRIVE
 SUITE 500
 FORT LAUDERDALE, FL 33316
 FIRM LICENSE: AA36007863

GEOTECHNICAL CONSULTANT:
 HUTTING ENGINEERS OF FLORIDA, INC.
 2051 NW 112TH AVENUE
 SUITE 120
 MIAMI, FL 33176
 CERTIFICATE OF AUTHORIZATION: XXXX

NORTH SHORE OPEN SPACE PARK

BETWEEN 79TH AND 87TH STREETS,
 EAST OF COLLINS AVENUE

SEAL:

- REVISIONS:
- 1
 - 2
 - 3
 - 4
 - 5
 - 6
 - 7
 - 8
 - 9
 - 10

SUBMITTAL:
 30% SD

SCALE:
 1" = 50'-0" (1:50)


DATE:
 NOV 14, 2016

CGA PROJECT NUMBER:

SHEET TITLE:
 SITE DEMOLITION PLAN -
 TILE 1

SHEET NUMBER:

D101

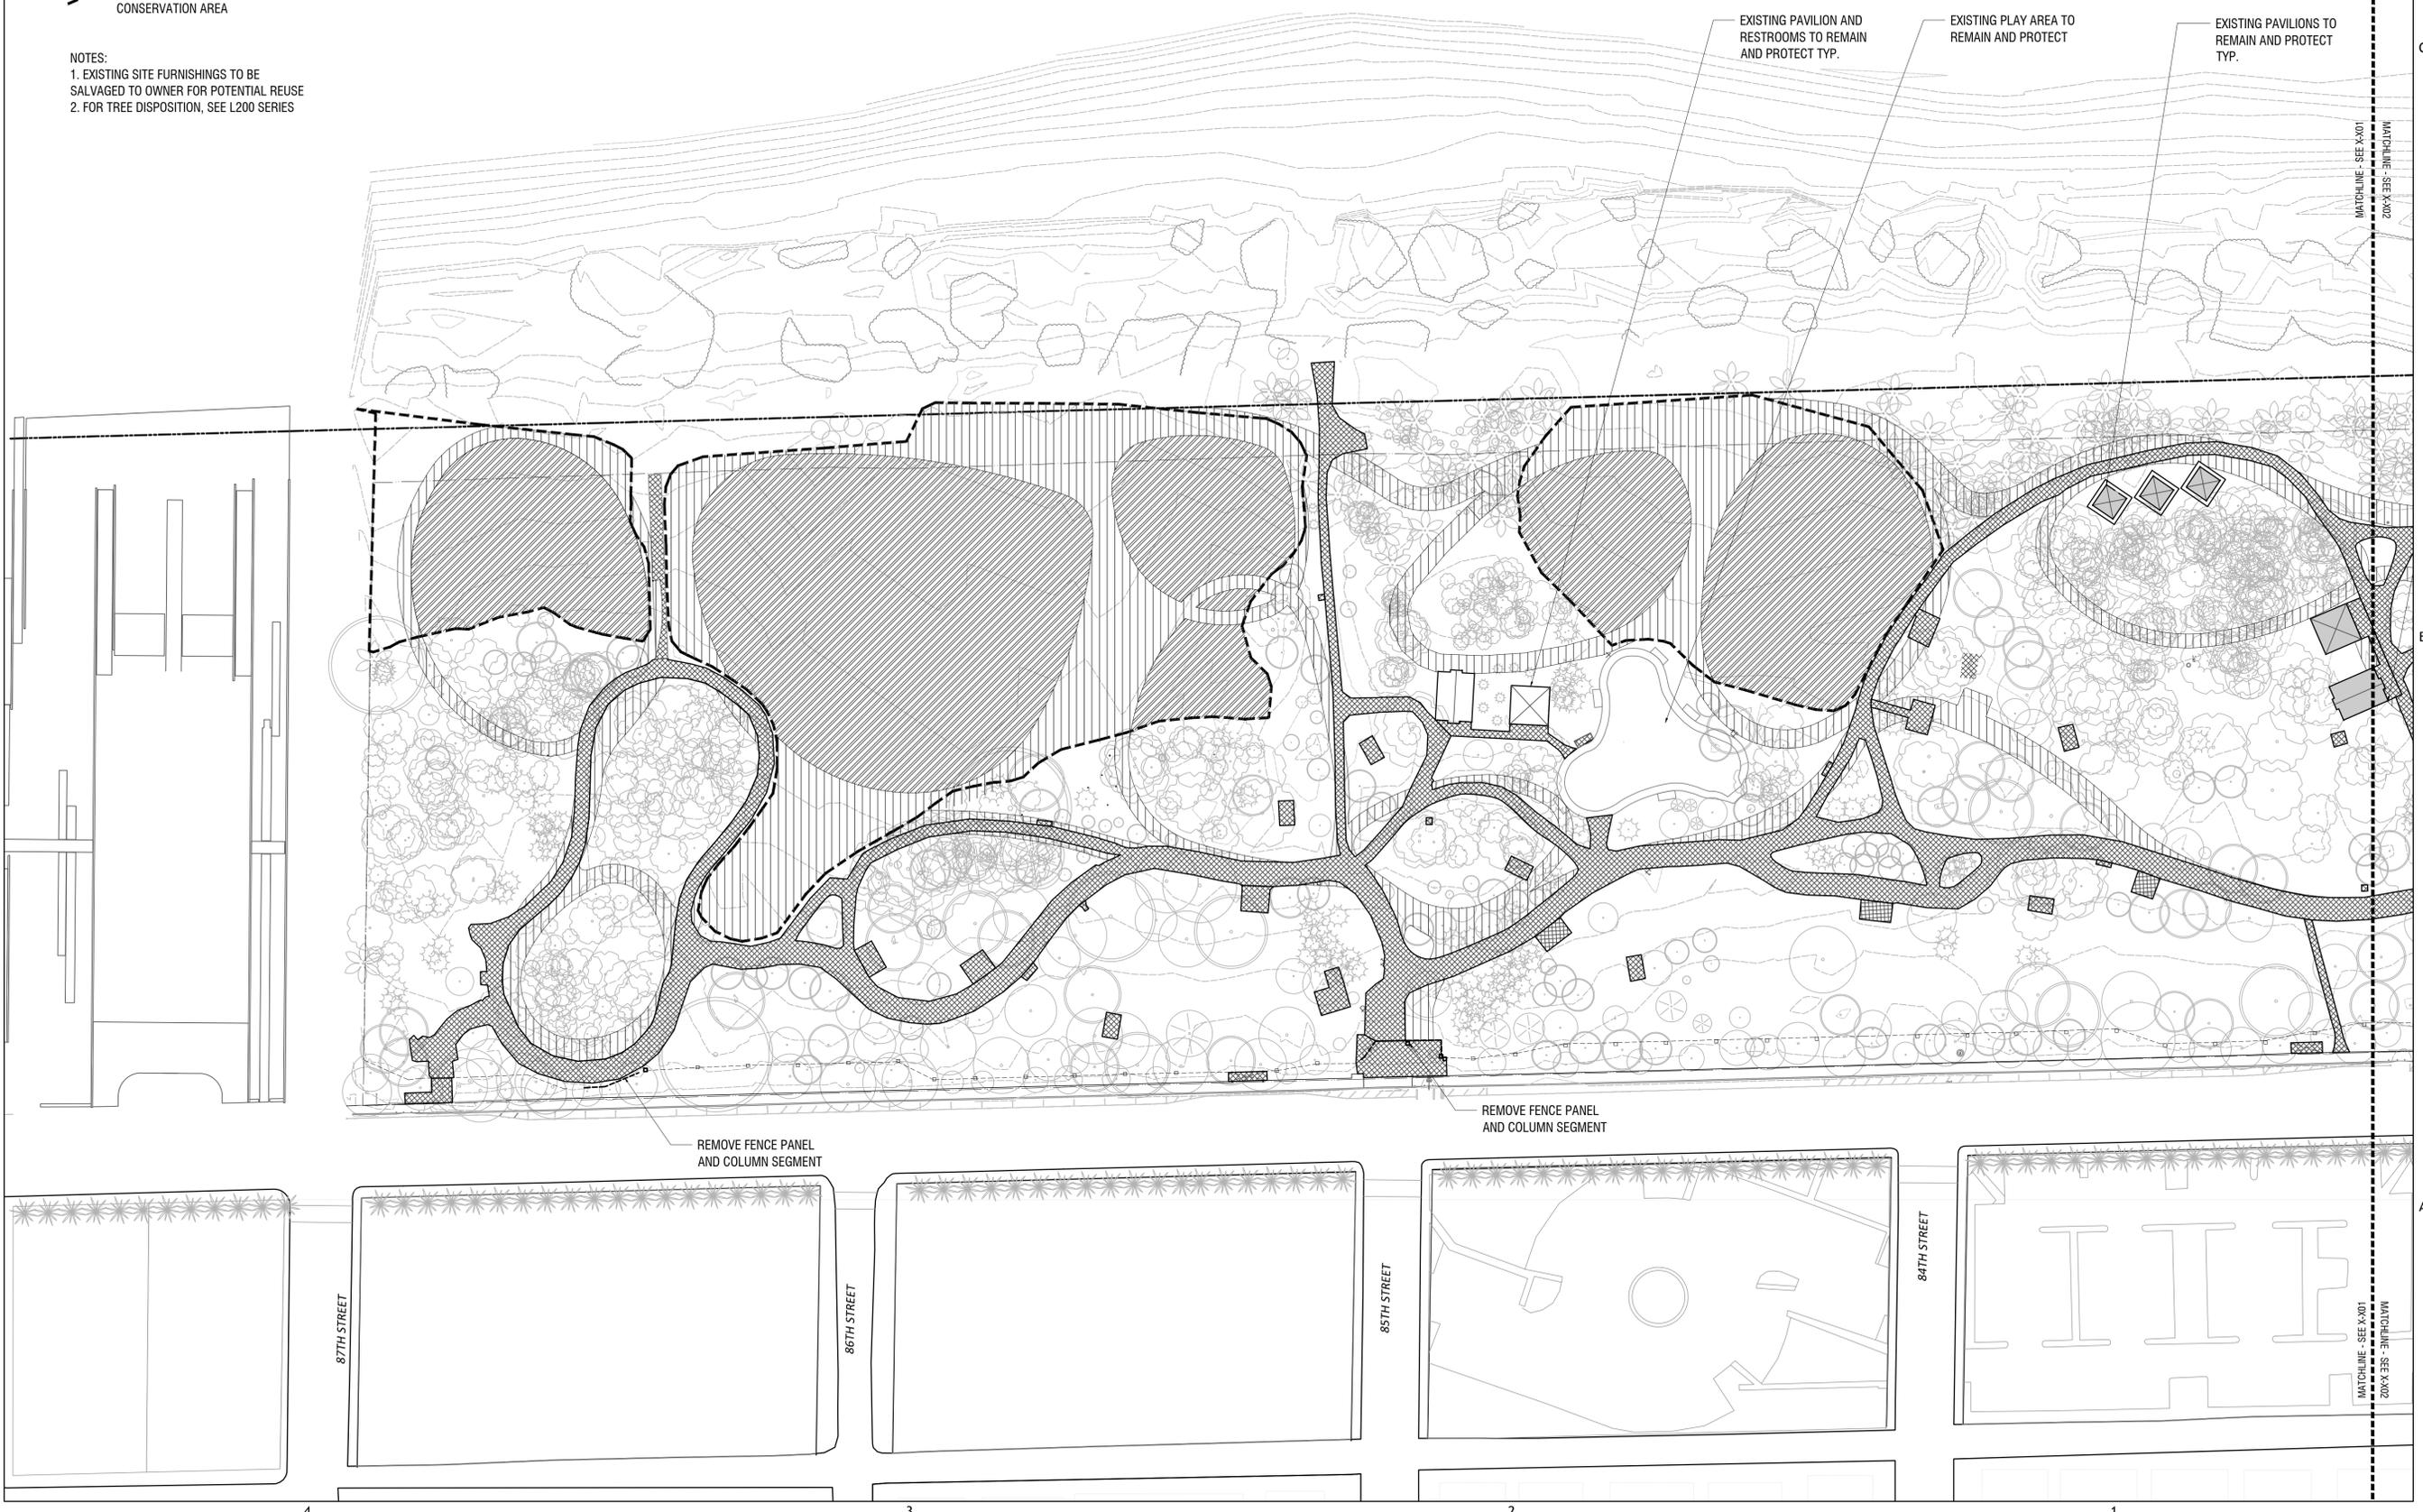

DRAWING FILE:

4

3


2

1

DEMOLITION LEGEND

-  AREA TO BE STRIPPED, CLEARED AND GRUBBED AS NECESSARY FOR PROPOSED CONDITIONS
-  REMOVE PAVING SECTION, AS NECESSARY FOR PROPOSED CONDITIONS
-  CONSERVATION AREA TREES TO BE PRUNED, INVASIVE PLANTS TO BE REMOVED
-  LIMIT OF HAND-EXCAVATION WITHIN CONSERVATION AREA

NOTES:
 1. EXISTING SITE FURNISHINGS TO BE SALVAGED TO OWNER FOR POTENTIAL REUSE
 2. FOR TREE DISPOSITION, SEE L200 SERIES

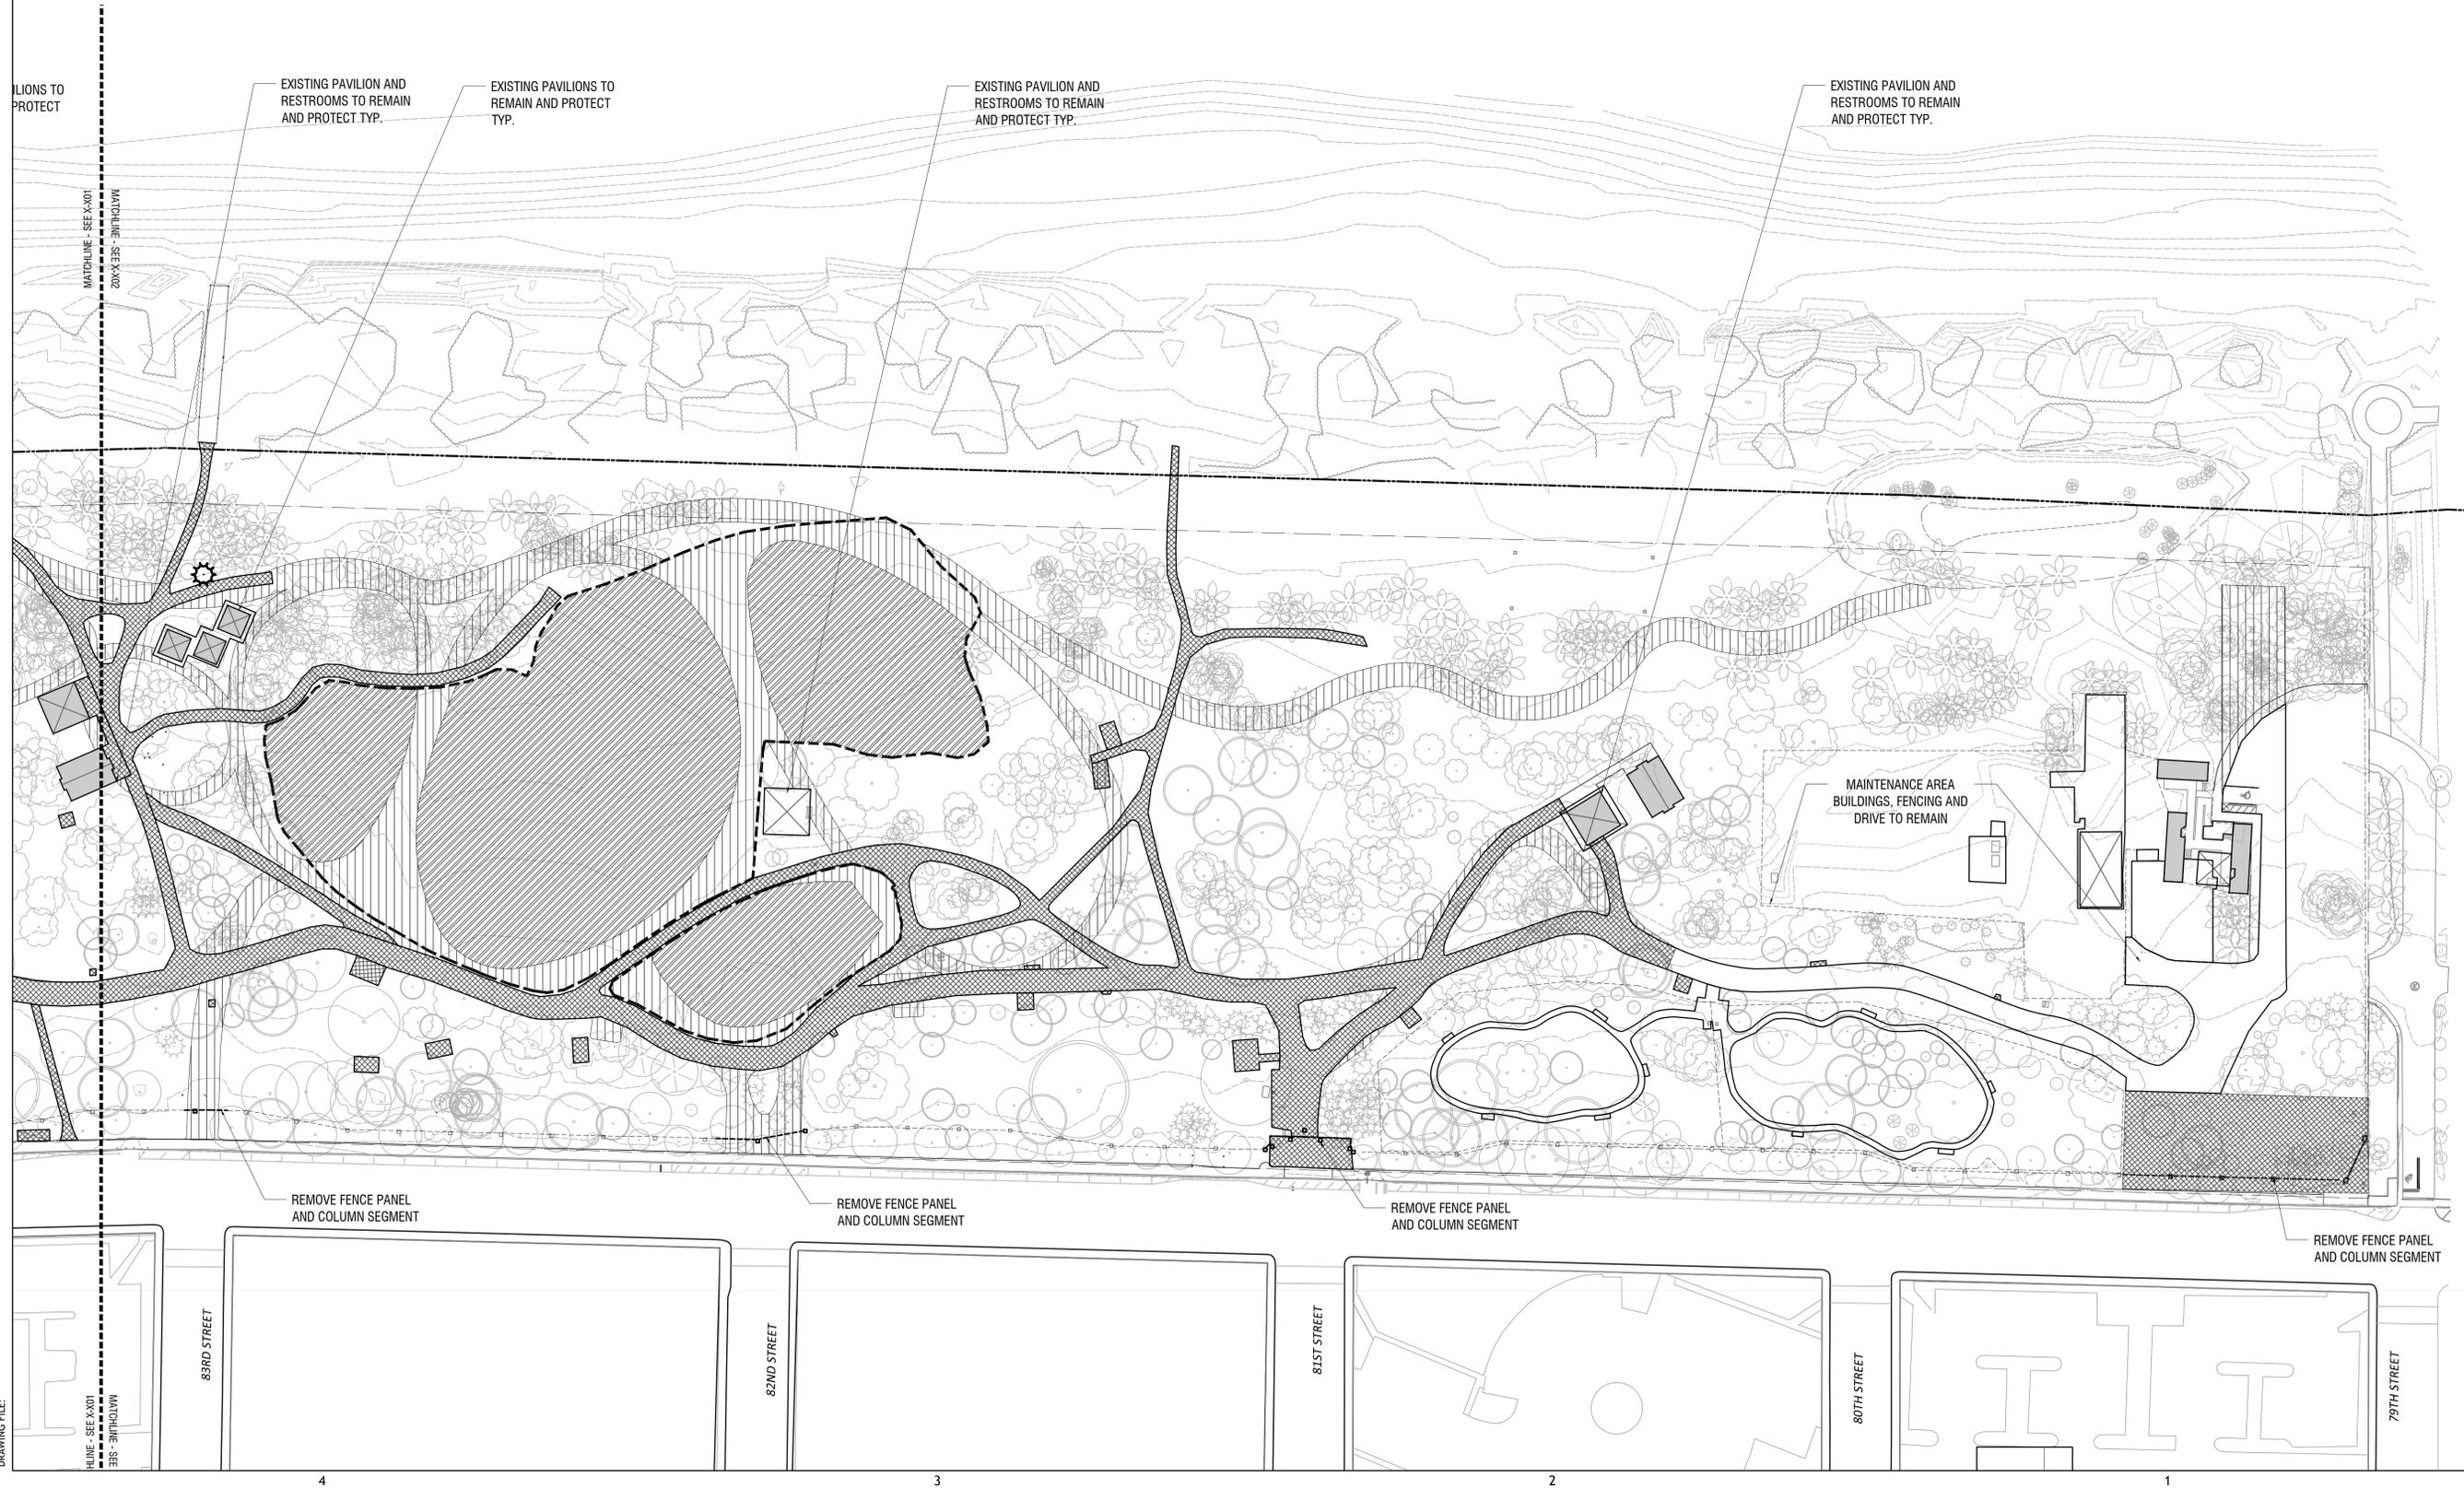

CLIENT:
MIAMI BEACH
 CITY OF MIAMI BEACH
 1700 CONVENTION CENTER DRIVE
 MIAMI BEACH, FL 33139

PRIME CONSULTANT:



Calvin, Giordano & Associates, Inc.
 1800 Eller Drive, Suite 600, Fort Lauderdale, Florida 33316
 Phone: 954.321.7791 • Fax: 954.321.9807
 CERTIFICATES OF AUTHORIZATION:
 LANDSCAPE ARCHITECTURE: LC00000339
 ENGINEERING: 514
 SURVEYING: 6791

SERVICES PROVIDED:

LANDSCAPE ARCHITECTURE
 CIVIL ENGINEERING
 COSTAL ENGINEERING
 ELECTRICAL ENGINEERING
 SURVEYING & MAPPING
 COST ESTIMATING

CONCEPTUAL DESIGNER:

WEST 8
 333 HUDSON STREET
 SUITE 905
 NEW YORK CITY, NY 10013

ARCHITECTURAL CONSULTANT:

SYNALOVSKI ROMANK SAYE, LLC
 1800 ELLER DRIVE
 SUITE 500
 FORT LAUDERDALE, FL 33316
 FIRM LICENSE: AA3607863

GEOTECHNICAL CONSULTANT:

HUTTING ENGINEERS OF FLORIDA, INC.
 2051 NW 112TH AVENUE
 SUITE 120
 MIAMI, FL 33176
 CERTIFICATE OF AUTHORIZATION: XXXX

NORTH SHORE OPEN SPACE PARK

BETWEEN 79TH AND 87TH STREETS,
 EAST OF COLLINS AVENUE

SEAL:

REVISIONS:

- 1
- 2
- 3
- 4
- 5
- 6
- 7
- 8
- 9
- 10

SUBMITTAL:

30% SD

SCALE:

1" = 50'-0" (1:50)

DATE:

NOV 14, 2016

CGA PROJECT NUMBER:

SHEET TITLE:

SITE DEMOLITION PLAN -

TILE 2

SHEET NUMBER:

D102

DRAWING FILE:

MATCHLINE - SEE X301
 MATCHLINE - SEE X302

83RD STREET

82ND STREET

81ST STREET

80TH STREET

79TH STREET

REMOVE FENCE PANEL AND COLUMN SEGMENT

MAINTENANCE AREA
 BUILDINGS, FENCING AND
 DRIVE TO REMAIN

EXISTING PAVILION AND RESTROOMS TO REMAIN AND PROTECT TYP.

EXISTING PAVILIONS TO REMAIN AND PROTECT TYP.

EXISTING PAVILION AND RESTROOMS TO REMAIN AND PROTECT TYP.

EXISTING PAVILION AND RESTROOMS TO REMAIN AND PROTECT TYP.

EXISTING PAVILIONS TO PROTECT