


1 AXONOMETRIC SECTION - PARK SOUTH
- NTS

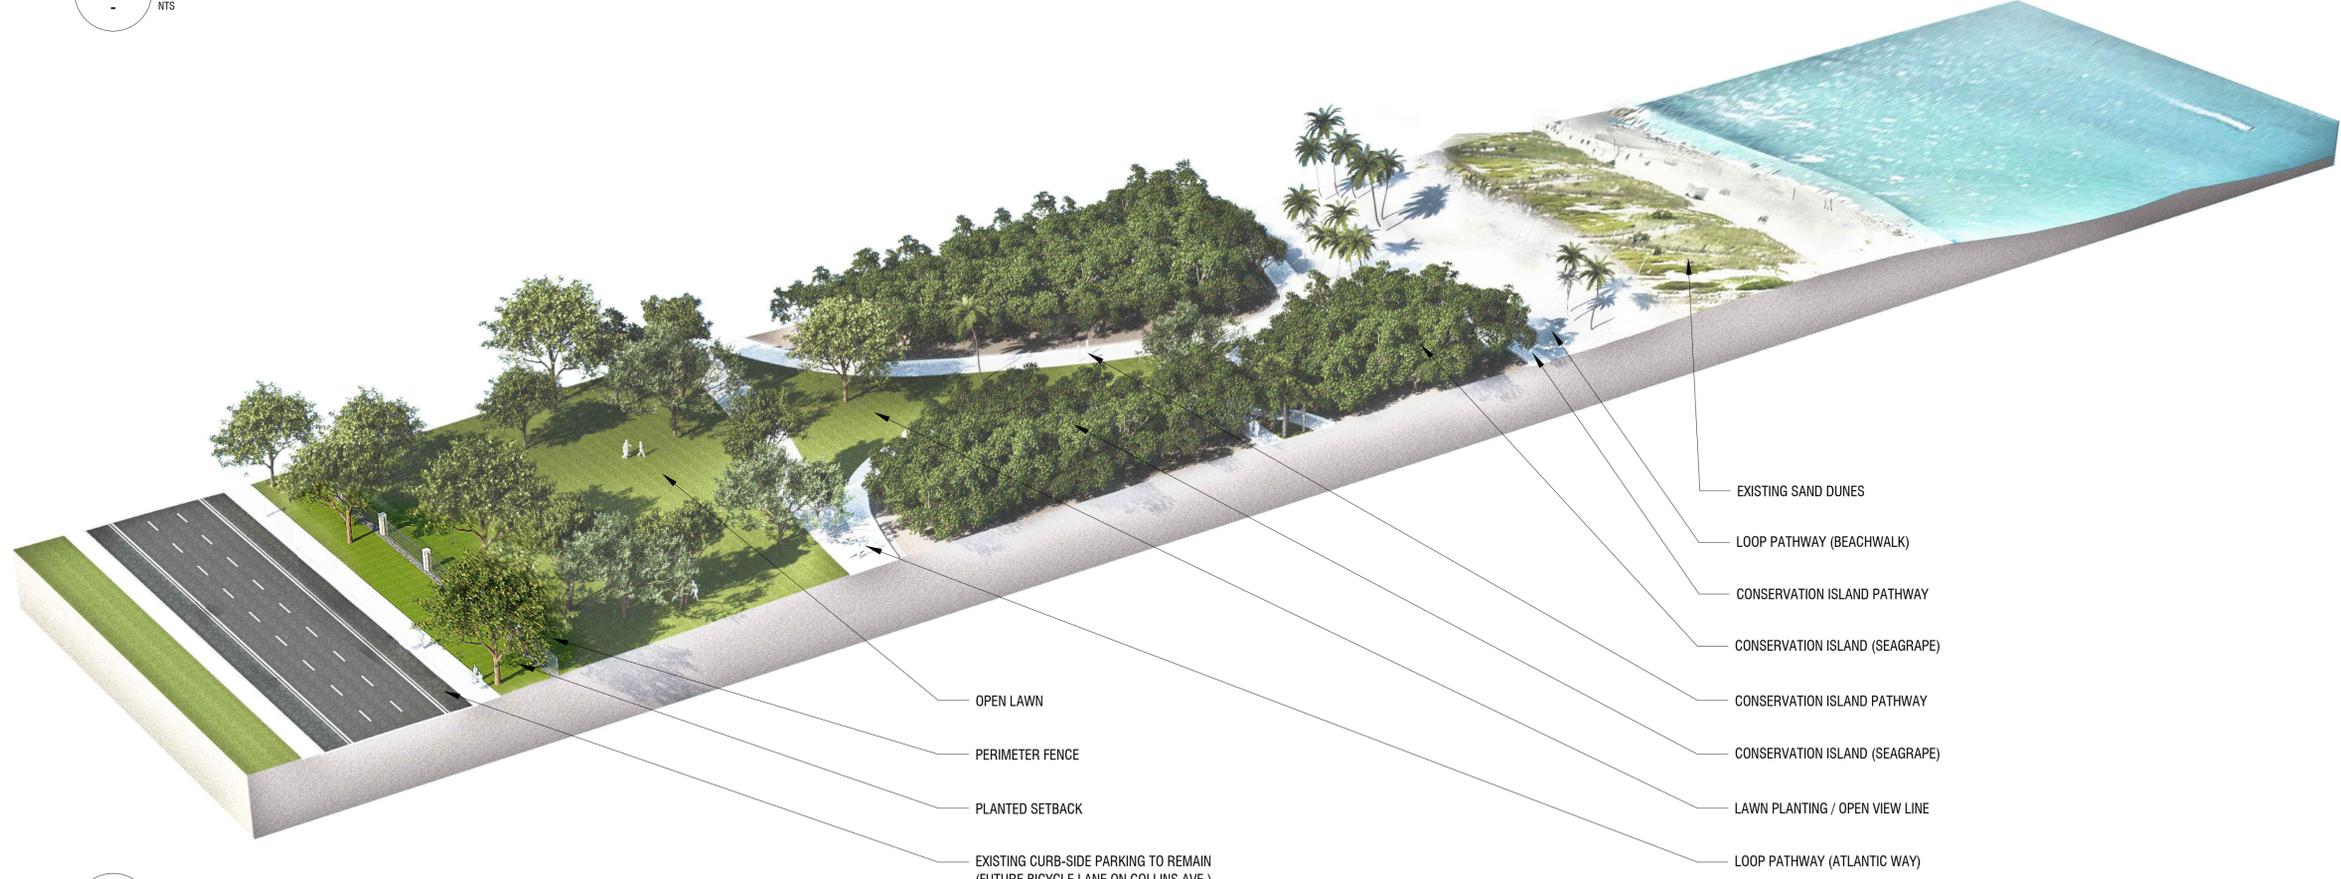

2 AXONOMETRIC SECTION - PARK NORTH
- NTS

CLIENT:
MIAMI BEACH
CITY OF MIAMI BEACH
1700 CONVENTION CENTER DRIVE
MIAMI BEACH, FL 33139

PRIME CONSULTANT:

Calvin, Giordano &
Associates, Inc.
1800 Eller Drive, Suite 600, Fort Lauderdale,
Florida 33316
Phone: 954-321-7791 • Fax: 954-321-9807
CERTIFICATES OF AUTHORIZATION:
LANDSCAPE ARCHITECTURE: LC00000339
ENGINEERING: 514
SURVEYING: 6791

SERVICES PROVIDED:
LANDSCAPE ARCHITECTURE
CIVIL ENGINEERING
COASTAL ENGINEERING
ELECTRICAL ENGINEERING
SURVEYING & MAPPING
COST ESTIMATING

CONCEPTUAL DESIGNER:
WEST 8
333 HUDSON STREET
SUITE 905
NEW YORK CITY, NY 10013

ARCHITECTURAL CONSULTANT:
SYNALOVSKI ROMANIK SAYE, LLC
1800 ELLER DRIVE
SUITE 500
FORT LAUDERDALE, FL 33316
FIRM LICENSE: AA26007863

GEOTECHNICAL CONSULTANT:
NUTTING ENGINEERS OF FLORIDA, INC.
2051 NW 112TH AVENUE
SUITE 120
MIAMI, FL 33176
CERTIFICATE OF AUTHORIZATION: XXXX

NORTH SHORE OPEN SPACE PARK
B
BETWEEN 79TH AND 87TH STREETS,
EAST OF COLLINS AVENUE

SEAL:

REVISIONS:
1
2
3
4
5
6
7
8
9
10

SUBMITTAL:
30% SD

SCALE:
A

DATE:
NOV 14, 2016

CGA PROJECT NUMBER:

SHEET TITLE:
ILLUSTRATIVE TRANSECTS

SHEET NUMBER:
L800

DRAWING FILE:



Calvin, Giordano & Associates, Inc.
 1800 Eller Drive, Suite 600, Fort Lauderdale, Florida 33316
 Phone: 954.321.7701 • Fax: 954.321.9807
 CERTIFICATES OF AUTHORIZATION:
 LANDSCAPE ARCHITECTURE: LC00000339
 ENGINEERING: 514
 SURVEYING: 6791

SERVICES PROVIDED:
 LANDSCAPE ARCHITECTURE
 CIVIL ENGINEERING
 COASTAL ENGINEERING
 ELECTRICAL ENGINEERING
 SURVEYING & MAPPING
 COST ESTIMATING


CONCEPTUAL DESIGNER:
WEST 8
 333 HUDSON STREET
 SUITE 905
 NEW YORK CITY, NY 10013

ARCHITECTURAL CONSULTANT:
 SYNALOVSKI ROMANIK SAYE, LLC
 1800 ELLER DRIVE
 SUITE 500
 FORT LAUDERDALE, FL 33316
 FIRM LICENSE: AA26007863

GEOTECHNICAL CONSULTANT:
 HUTTING ENGINEERS OF FLORIDA, INC.
 2051 NW 112TH AVENUE
 SUITE 120
 MIAMI, FL 33176
 CERTIFICATE OF AUTHORIZATION: XXXX

NORTH SHORE OPEN SPACE PARK

BETWEEN 79TH AND 87TH STREETS,
 EAST OF COLLINS AVENUE

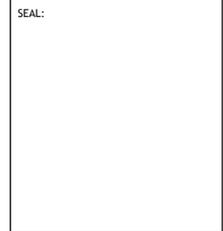

- REVISIONS:
- 1
 - 2
 - 3
 - 4
 - 5
 - 6
 - 7
 - 8
 - 9
 - 10

SUBMITTAL:
 30% SD


SCALE:

DATE:
 NOV 14, 2016

CGA PROJECT NUMBER:

SHEET TITLE:
 ILLUSTRATIVE TRANSECTS


SHEET NUMBER:
L801

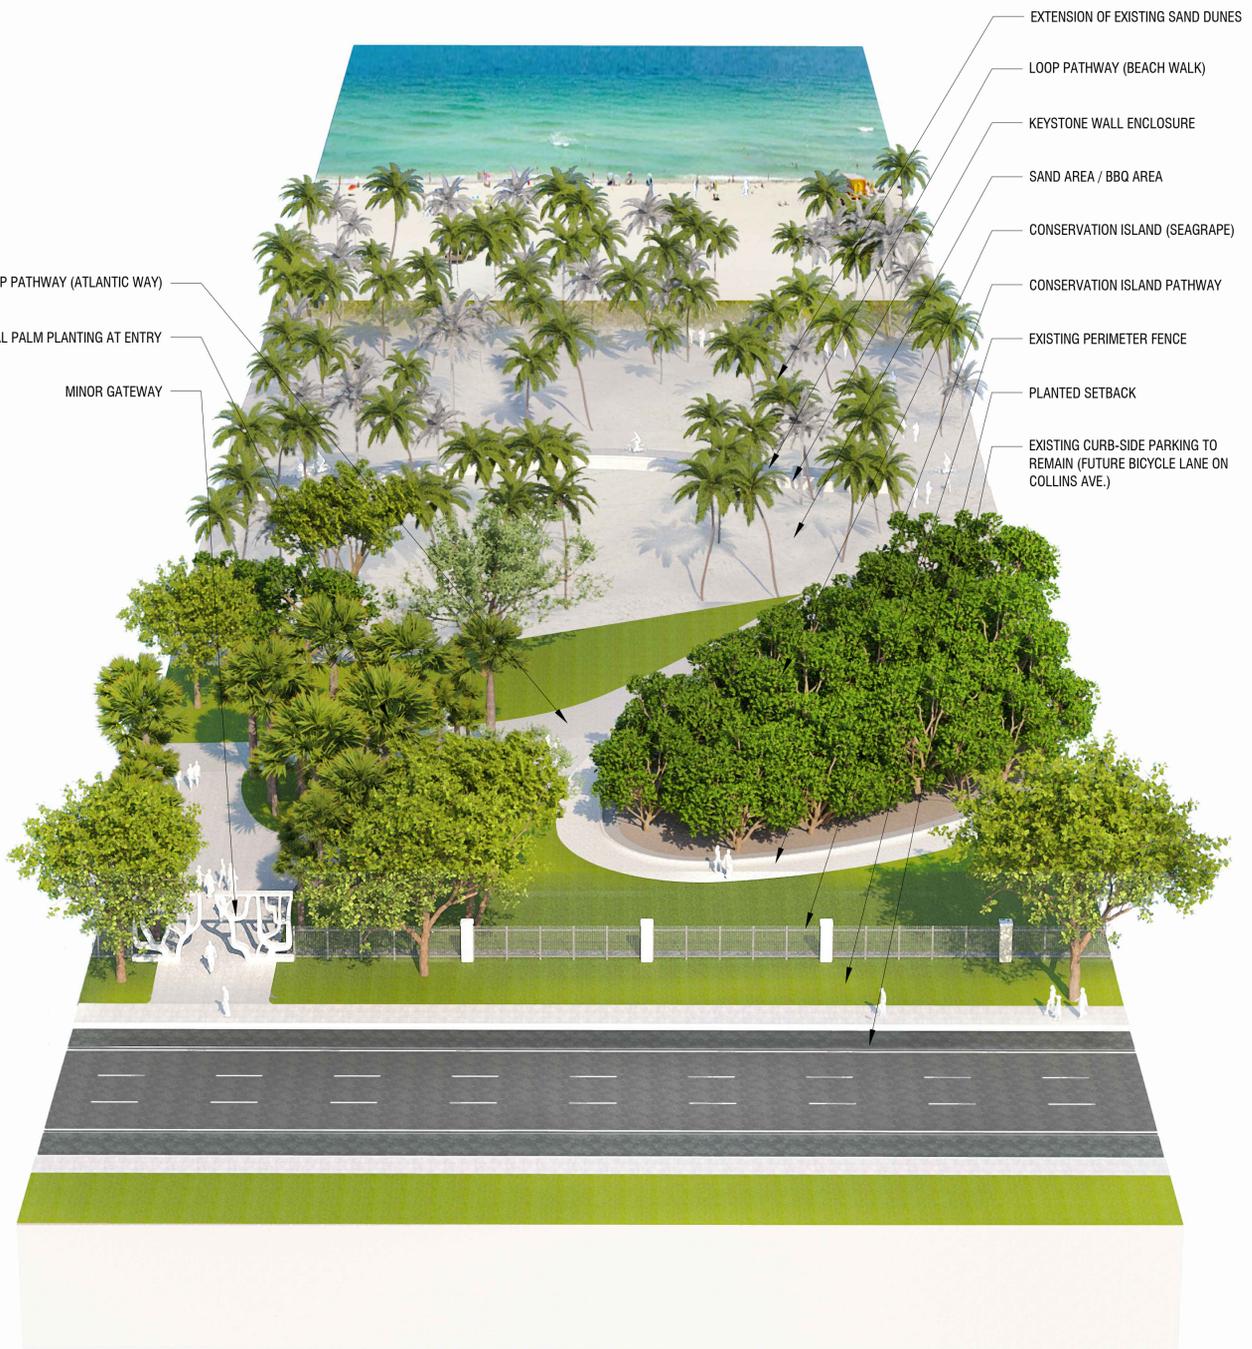

- EXTENSION OF EXISTING SAND DUNES
- LOOP PATHWAY (BEACH WALK)
- KEYSTONE WALL ENCLOSURE
- SAND AREA / BBQ AREA
- CONSERVATION ISLAND (SEAGRAPE)
- CONSERVATION ISLAND PATHWAY
- EXISTING PERIMETER FENCE
- PLANTED SETBACK
- EXISTING CURB-SIDE PARKING TO REMAIN (FUTURE BICYCLE LANE ON COLLINS AVE.)

- LOOP PATHWAY (ATLANTIC WAY)
- SABAL PALM PLANTING AT ENTRY
- MINOR GATEWAY

1 TRANSECT ELEVATION - TYPICAL PARK SOUTH
 NTS

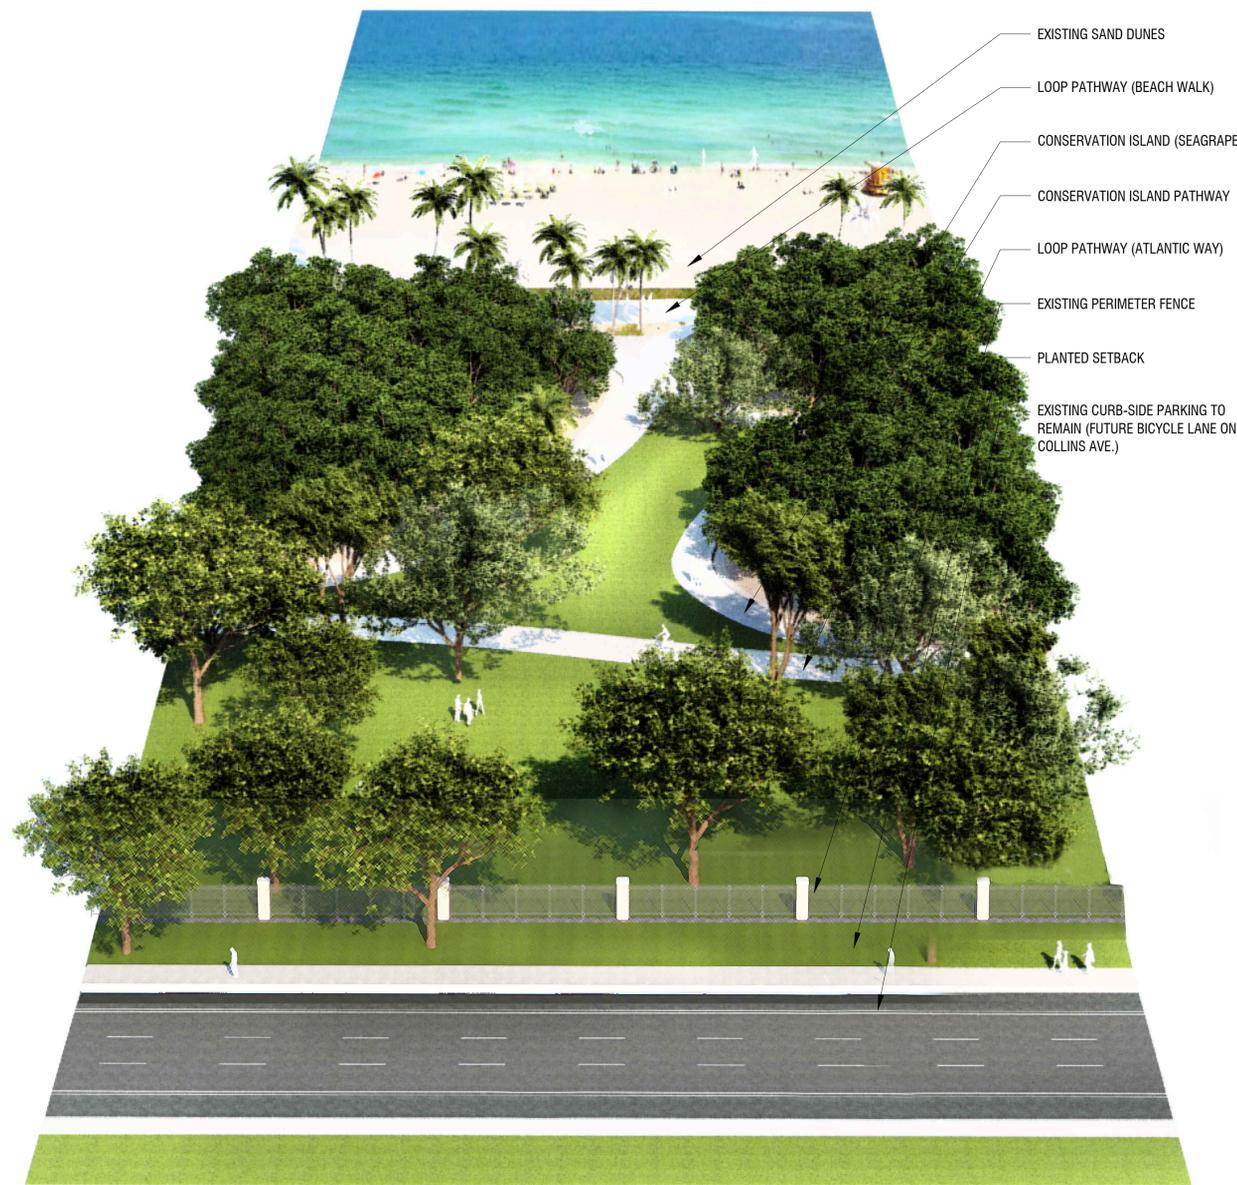

- EXISTING SAND DUNES
- LOOP PATHWAY (BEACH WALK)
- CONSERVATION ISLAND (SEAGRAPE)
- CONSERVATION ISLAND PATHWAY
- LOOP PATHWAY (ATLANTIC WAY)
- EXISTING PERIMETER FENCE
- PLANTED SETBACK
- EXISTING CURB-SIDE PARKING TO REMAIN (FUTURE BICYCLE LANE ON COLLINS AVE.)

2 TRANSECT ELEVATION - TYPICAL PARK NORTH
 NTS



1 TRANSECT PLAN - TYPICAL PARK SOUTH
- NTS



2 TRANSECT PLAN - TYPICAL PARK NORTH
- NTS

DRAWING FILE:

4 3 2 1

CLIENT:
MIAMI BEACH
CITY OF MIAMI BEACH
1700 CONVENTION CENTER DRIVE
MIAMI BEACH, FL 33139



Calvin, Giordano & Associates, Inc.
1800 Eller Drive, Suite 600, Fort Lauderdale, Florida 33316
Phone: 954-321-7791 • Fax: 954-321-9807
CERTIFICATES OF AUTHORIZATION:
LANDSCAPE ARCHITECTURE: LC00000339
ENGINEERING: 514
SURVEYING: 6791

SERVICES PROVIDED:
LANDSCAPE ARCHITECTURE
CIVIL ENGINEERING
CONSTRUCTION
ELECTRICAL ENGINEERING
SURVEYING & MAPPING
COST ESTIMATING

CONCEPTUAL DESIGNER:
WEST 8
333 HUDSON STREET
SUITE 905
NEW YORK CITY, NY 10013

ARCHITECTURAL CONSULTANT:
SYNALOVSKI ROMANIK SAYE, LLC
1800 ELLER DRIVE
SUITE 500
FORT LAUDERDALE, FL 33316
FIRM LICENSE: AA26007863

GEOTECHNICAL CONSULTANT:
NUTTING ENGINEERS OF FLORIDA, INC.
2051 NW 112TH AVENUE
SUITE 120
MIAMI, FL 33176
CERTIFICATE OF AUTHORIZATION: XXXX

NORTH SHORE OPEN SPACE PARK
B
BETWEEN 79TH AND 87TH STREETS,
EAST OF COLLINS AVENUE

SEAL:

REVISIONS:
1
2
3
4
5
6
7
8
9
10

SUBMITTAL:
30% SD

SCALE:
A

DATE:
NOV 14, 2016

CGA PROJECT NUMBER:

SHEET TITLE:
ILLUSTRATIVE TRANSECTS

SHEET NUMBER:
L802