




EXHIBIT H

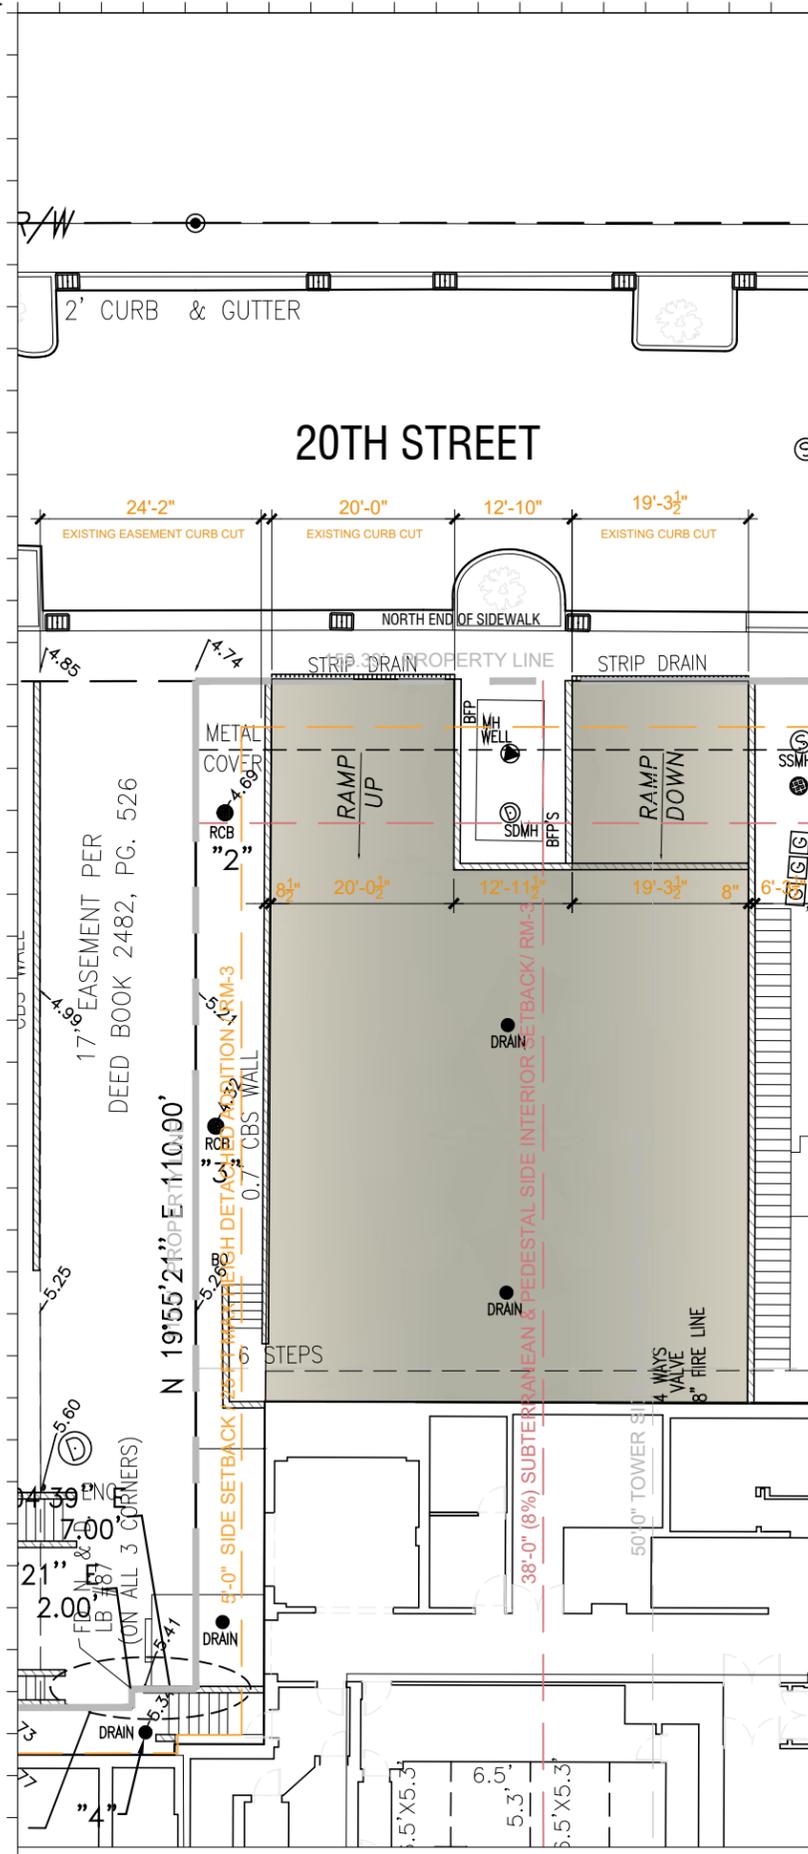


1 EXISTING LOADING
SCALE: 1" = 20'-0"

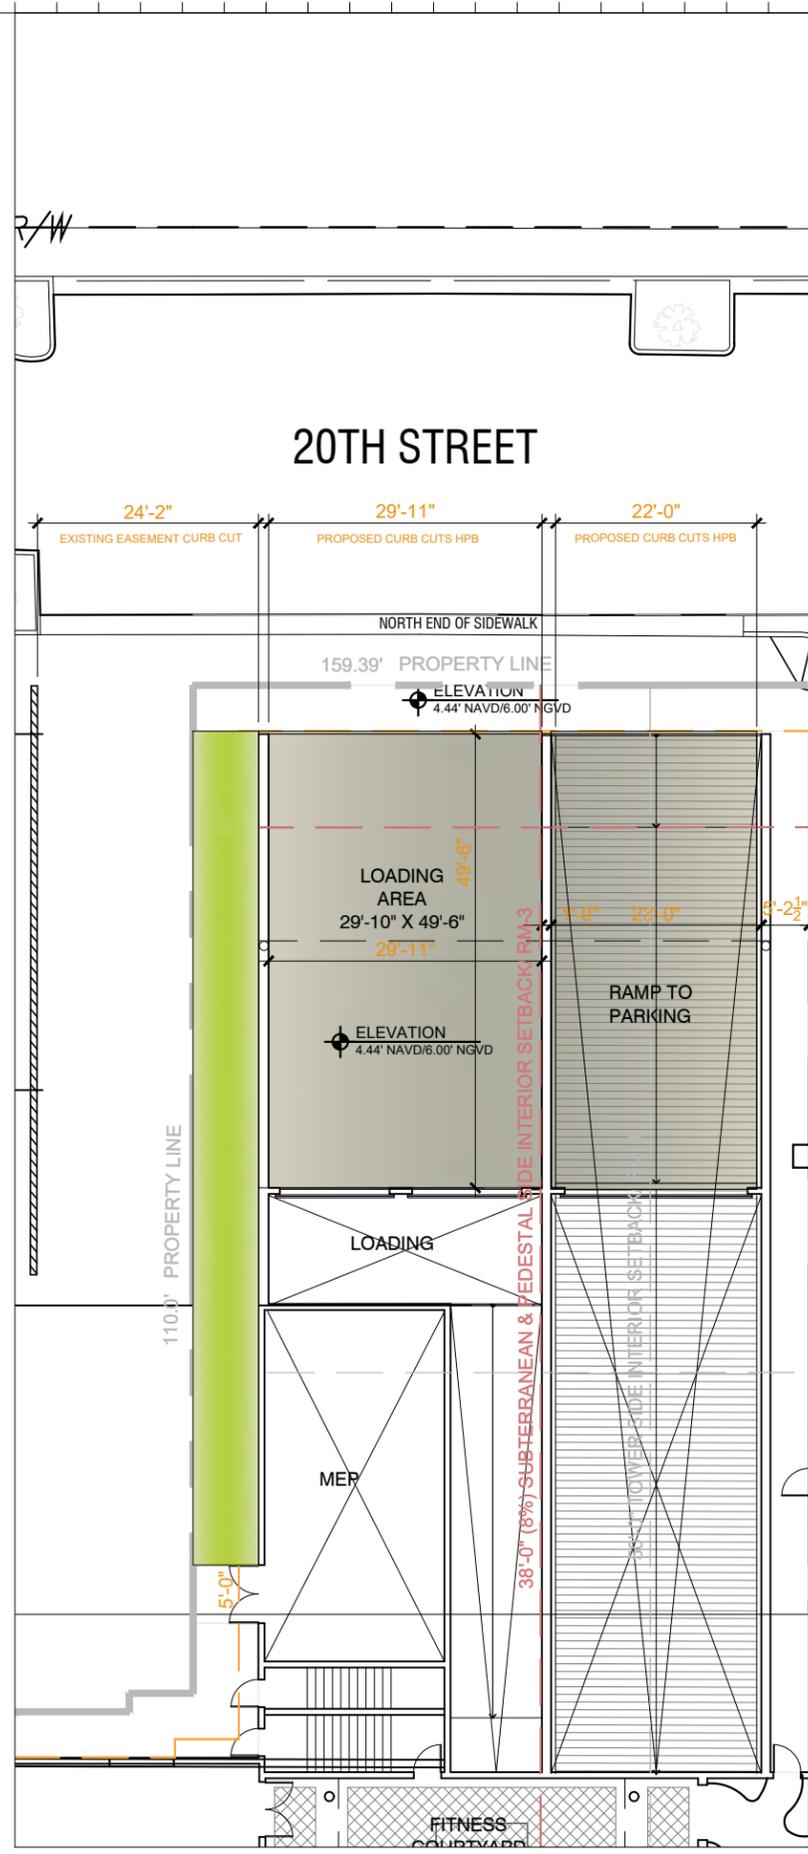

2 HPB PROPOSED LOADING
SCALE: 1" = 20'-0"

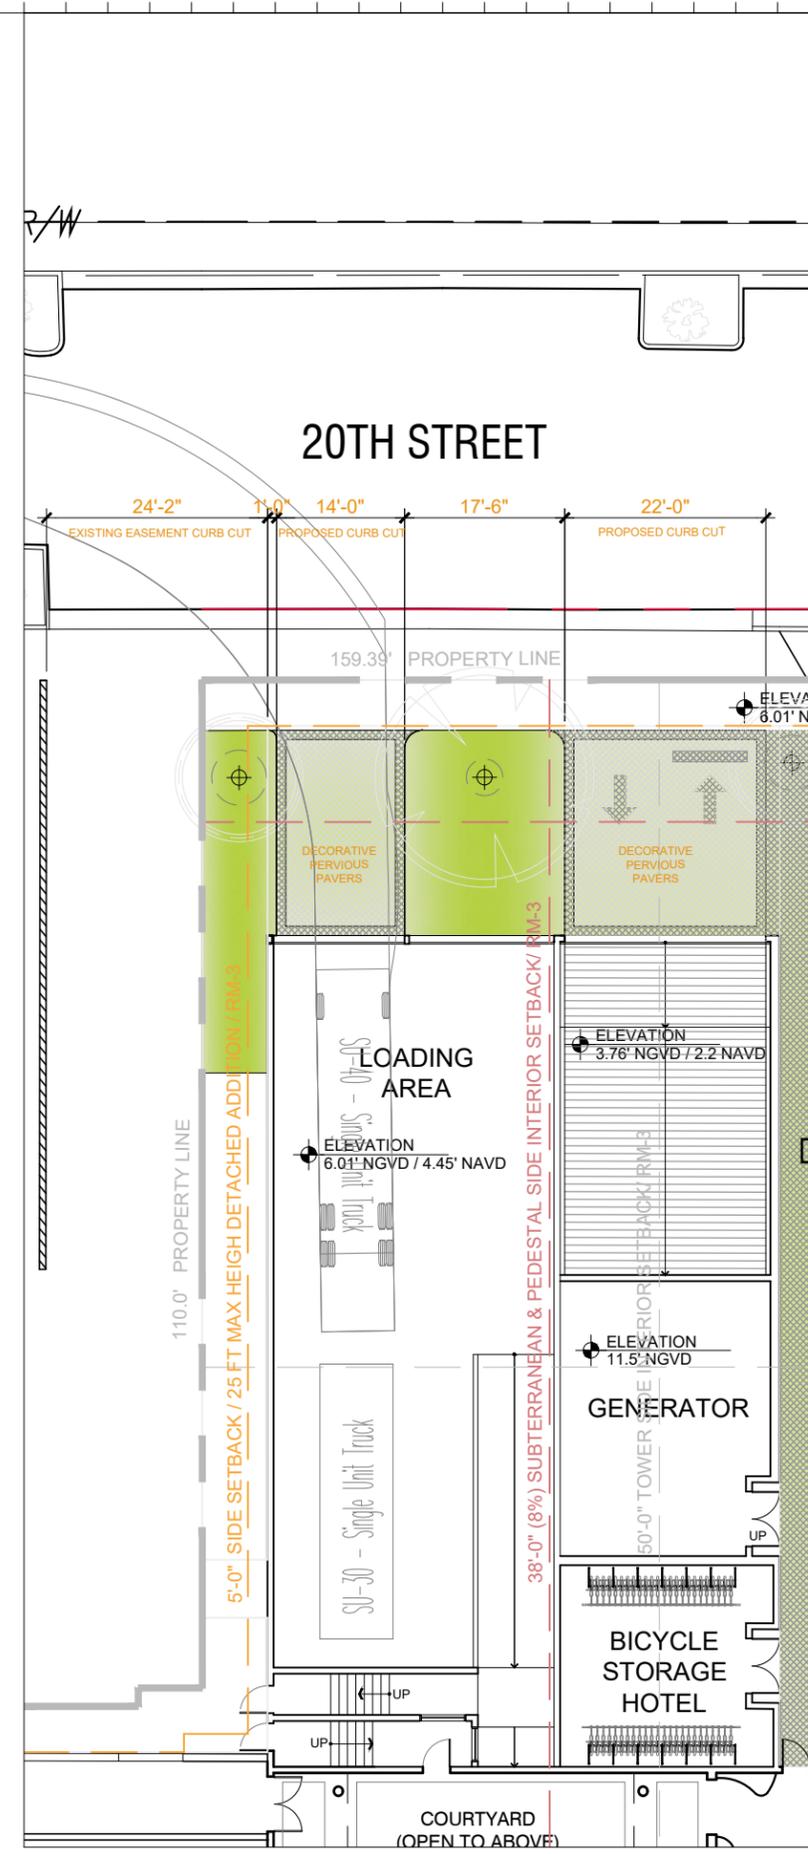

3 REVISED OPTION PER CITY COMMENT LOADING
SCALE: 1" = 20'-0"

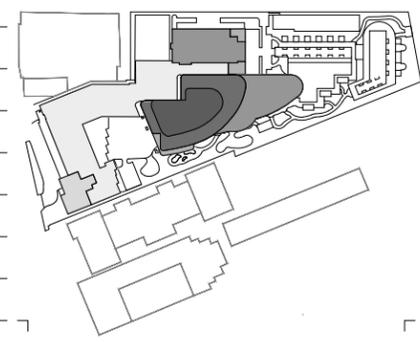

Rev.	Date	Rev.	Date

ALL DRAWINGS AND WRITTEN MATERIAL APPEARING HEREIN CONSTITUTE THE ORIGINAL AND UNPUBLISHED WORK OF KOBİ KARP AIA, AND MAY NOT BE REPRODUCED, COPIED, OR DISCLOSED WITHOUT THE EXPRESS WRITTEN CONSENT OF KOBİ KARP ARCHITECTURE, & INTERIOR DESIGN, INC. AIA 01-2002

Shore Club
1901 Collins Ave.
Miami Beach, FL 33139

Owner: WITKOFF.
Name: 40 West 57th Street, Suite 1620
Address: New York, NY 10019
Address: 212-672-4700
Tel: 212-672-4700
Email: witkoff@rossetipr.com

Design Architects: KKAID & RAMSA COLLABORATION
Name: 40 West 57th Street, Suite 1620
Address: New York, NY 10019
Address: 212-672-4700
Tel: 212-672-4700
Email: witkoff@rossetipr.com

Consultant: LANDSCAPE
Name: Island Planning Corporation.
Address: 248 Washington Ave.,
Address: Miami Beach, FL 33139
Address: 305-534-5725
Tel: 305-534-5725
Email: info@islandplanningcorporation.com



Consultant: HERITAGE ARCHITECTURAL ASSOCIATES
Name: Steve Avdakov.
Address: Island Planning Corporation.
Address: 4300 Biscayne Boulevard, Suite 203
Address: Miami, FL 33137
Tel: +1(305) 573 1818
Tel: +1(305) 573 3786
Fax: +1(305) 573 3786

Architect: Kobi Karp Architecture and Interior Design, Inc.
Address: 571 NW 28th Street
Address: Miami, Florida 33127 USA
Tel: +1(305) 573 1818
Tel: +1(305) 573 3786
Fax: +1(305) 573 3786

Digitally signed by Kobi Karp
Date: 2022.02.11 15:30:23 -0500
KOBİ KARP
Lic. # AR0012578

ENLARGED CROMWELL LOADING

Date	12-06-2021	Sheet No.	A3.21
Scale	1/16"=1'-0"		
Project	2104		

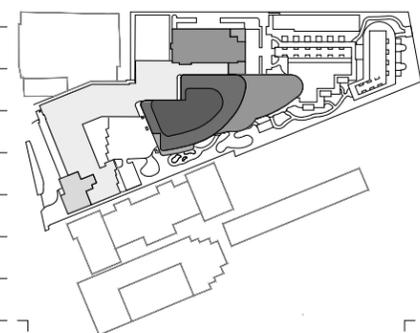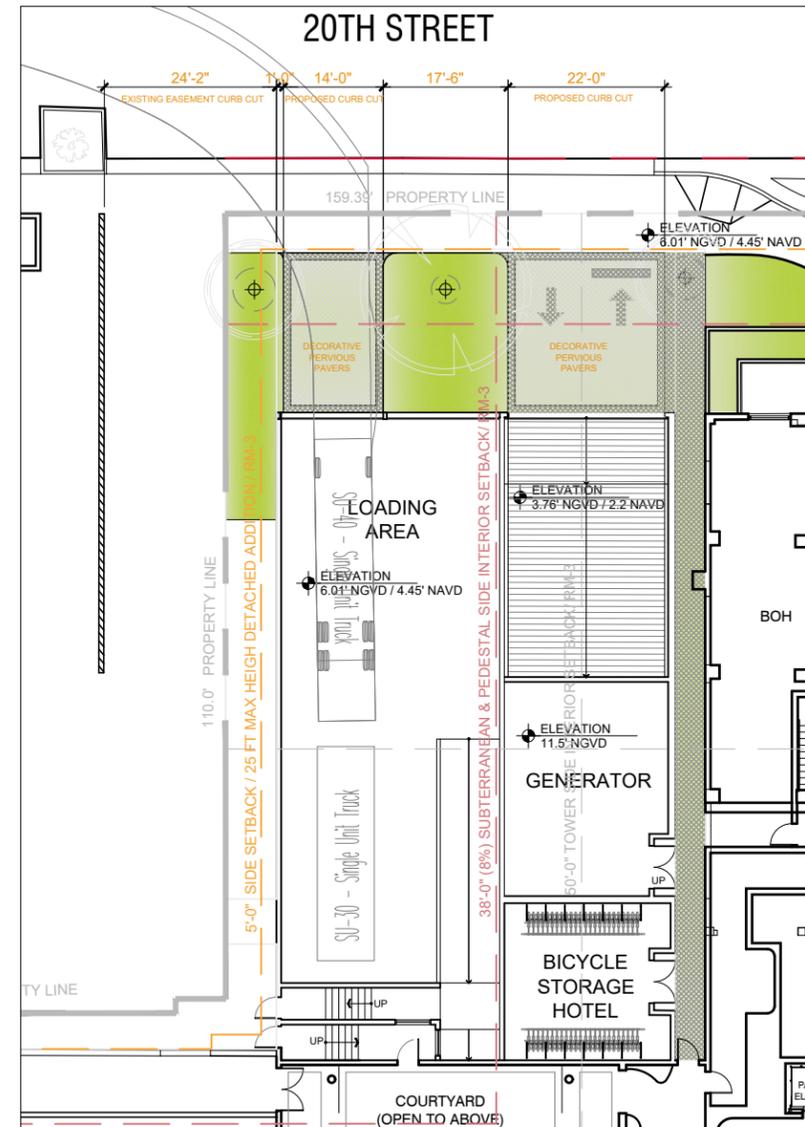

Rev.	Date	Rev.	Date

ALL DRAWINGS AND WRITTEN MATERIAL APPEARING HEREIN CONSTITUTE THE ORIGINAL AND UNPUBLISHED WORK OF KOBI KARP AIA, AND MAY NOT BE REPRODUCED, COPIED, OR DISCLOSED WITHOUT THE EXPRESS WRITTEN CONSENT OF KOBI KARP ARCHITECTURE & INTERIOR DESIGN, INC. AIA 012578

Shore Club
 1901 Collins Ave.
 Miami Beach, FL 33139

Owner: WITKOFF.
 Name: 40 West 57th Street, Suite 1620
 Address: New York, NY 10019
 Address: 212-672-4700
 Tel: 305-534-5725
 Email: witkoff@rossettipjr.com

Design Architects: KKAID & RAMSA COLLABORATION
 Name: KKAID & RAMSA COLLABORATION
 Address: 1100 Brickell Avenue, Suite 1000
 Address: Miami, FL 33131
 Tel: 305-372-1100
 Email: info@kkaid.com

Consultant: LANDSCAPE
 Name: Island Planning Corporation
 Address: 248 Washington Ave.
 Address: Miami Beach, FL 33139
 Tel: 305-534-5725
 Email: info@islandplanningcorporation.com

Consultant: HERITAGE ARCHITECTURAL ASSOCIATES
 Name: Steve Avdakov
 Address: Island Planning Corporation
 Address: 4300 Biscayne Boulevard, Suite 203
 Tel: Miami, FL 33137
 Email: steve@heritagearchitect.com


Architect: Kobi Karp Architecture and Interior Design, Inc.
 Name: Kobi Karp Architecture and Interior Design, Inc.
 Address: 571 NW 29th Street
 Address: Miami, Florida 33127 USA
 Tel: +1(305) 573 1818
 Fax: +1(305) 573 3786

1 REVISED OPTION AS PER CITY COMMENT RENDER SCALE: NTS

1 REVISED OPTION AS PER CITY COMMENT LOADING SCALE: NTS




Digitally signed by Kobi Karp
 Date: 2022.02.11 15:40:29 -0500
 KOBI KARP
 Lic. # AR0012578

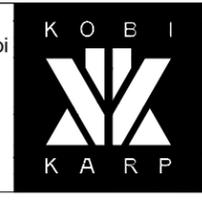


ENLARGED CROMWELL LOADING


Date	12-06-2021	Sheet No.	A3.22
Scale	1/16"=1'-0"		
Project	2104		

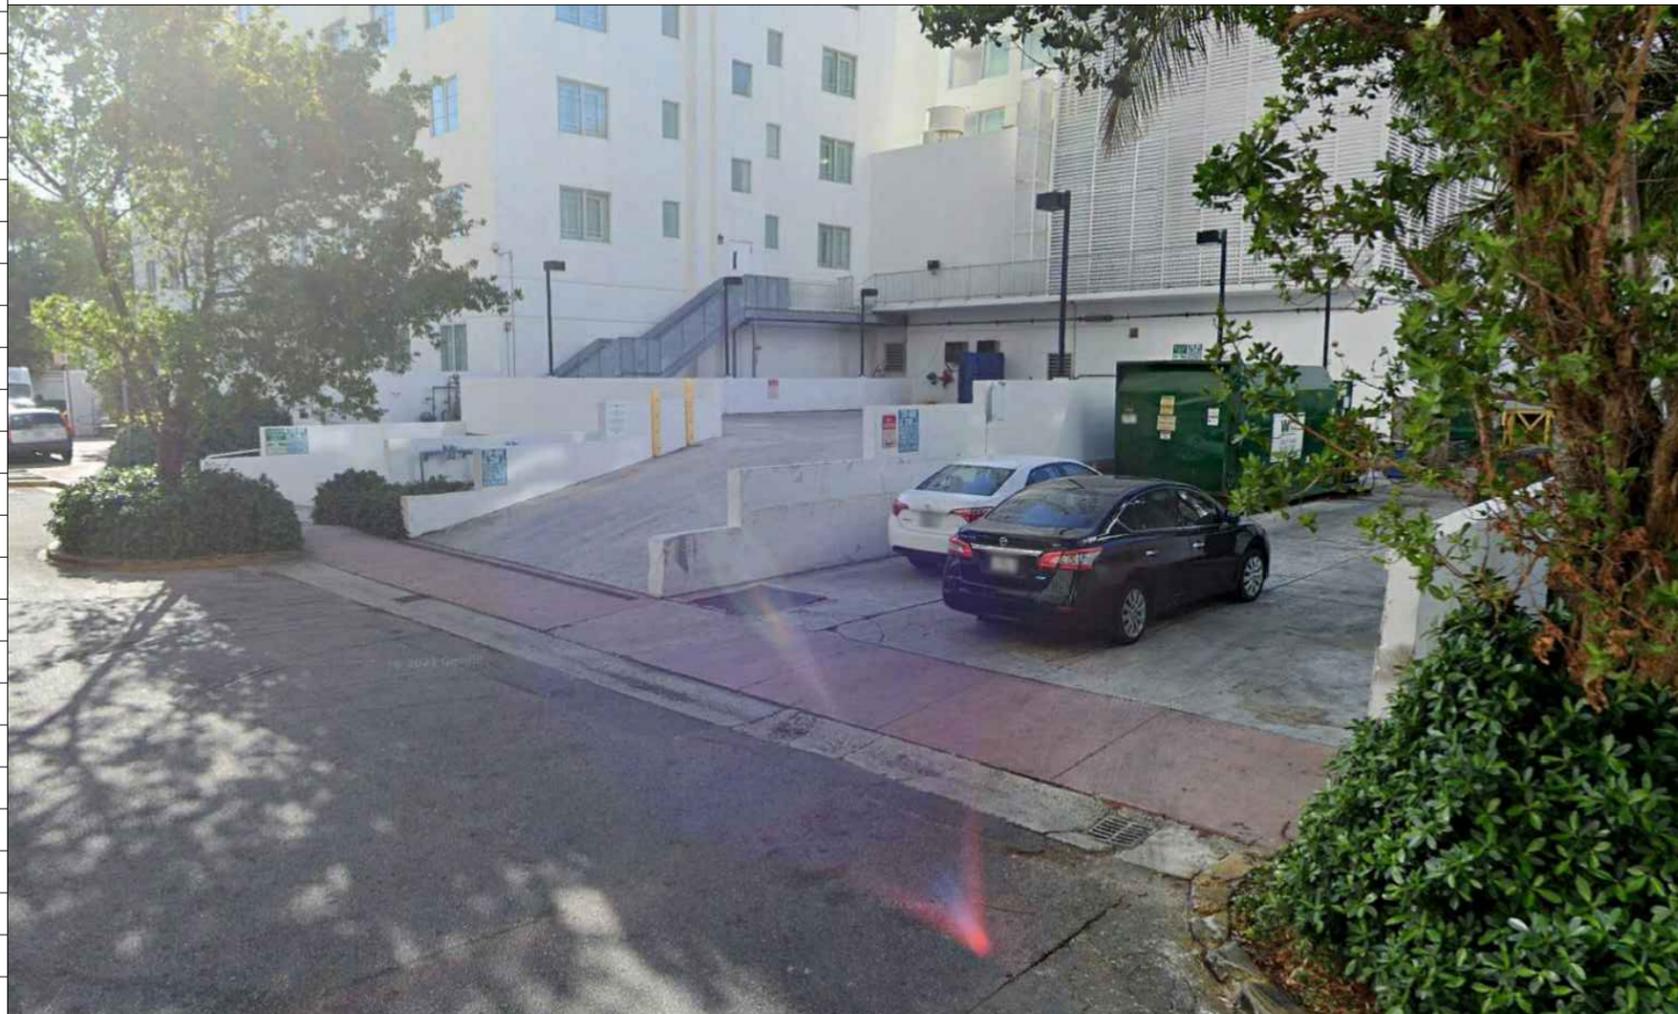

1 EXISTING CONDITION RENDER
SCALE: NTS

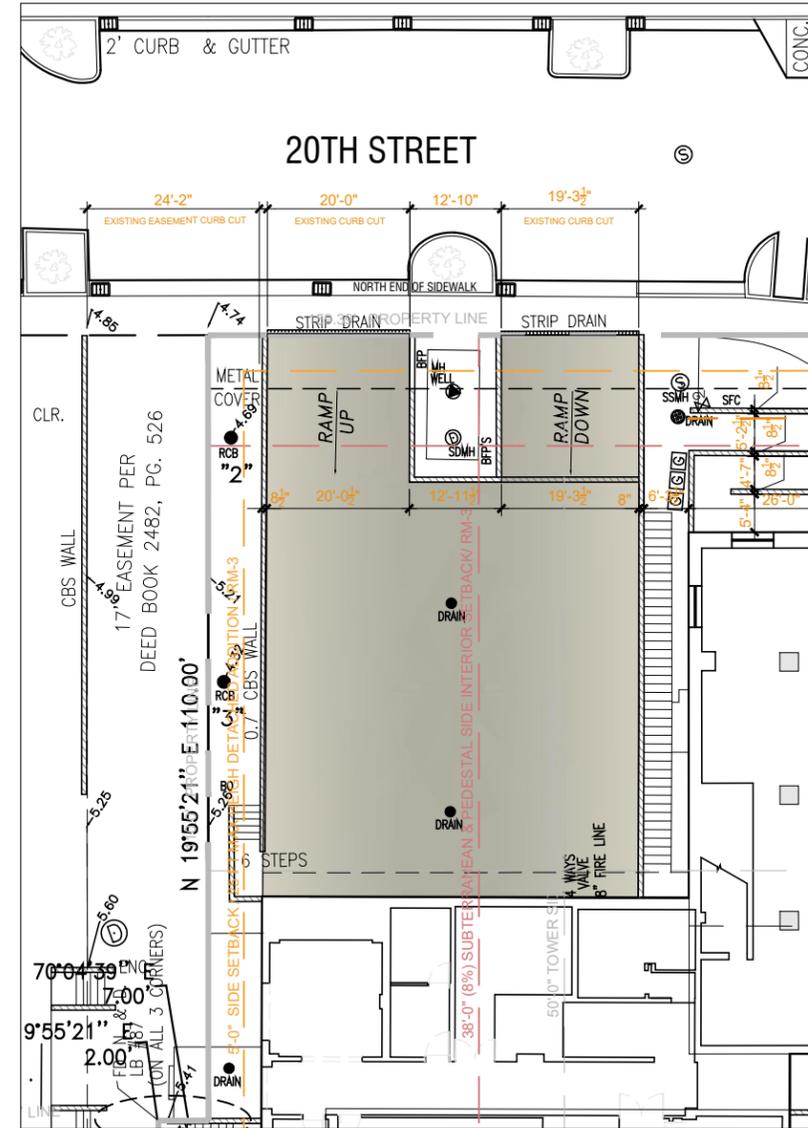

1 EXISTING CONDITION CROMWELL LOADING DETAIL
SCALE: NTS

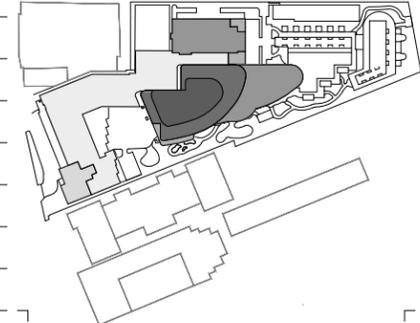

Rev.	Date	Rev.	Date

ALL DRAWINGS AND WRITTEN MATERIAL APPEARING HEREIN CONSTITUTE THE ORIGINAL AND UNPUBLISHED WORK OF KOBI KARP AIA, AND MAY NOT BE REPRODUCED, COPIED, OR DISCLOSED WITHOUT THE EXPRESS WRITTEN CONSENT OF KOBI KARP ARCHITECTURE, INC. & INTERIOR DESIGN, INC. AIA 10-1000

Shore Club
1901 Collins Ave.
Miami Beach, FL 33139

Owner: WITKOFF.
Name: 40 West 57th Street, Suite 1620
Address: New York, NY 10019
Address: 212-672-4700
Tel: 212-672-4700
Email: witkoff@rossettipr.com

Design Architects: KKAID & RAMSA COLLABORATION
Name: KKAID & RAMSA COLLABORATION
Address: KKAID & RAMSA COLLABORATION
Tel: KKAID & RAMSA COLLABORATION
Email: KKAID & RAMSA COLLABORATION

Consultant: LANDSCAPE
Name: LANDSCAPE
Address: Island Planning Corporation
Address: 248 Washington Ave.
Address: Miami Beach, FL 33139
Tel: 305-534-5725
Tel: 305-534-5725
Email: info@islandplanningcorporation.com

Consultant: HERITAGE ARCHITECTURAL ASSOCIATES
Name: HERITAGE ARCHITECTURAL ASSOCIATES
Address: Steve Avdakov
Address: Island Planning Corporation
Tel: 4300 Biscayne Boulevard, Suite 203
Tel: Miami, FL 33137
Email: Miami, FL 33137

Architect: Kobi Karp Architecture and Interior Design, Inc.
Name: Kobi Karp Architecture and Interior Design, Inc.
Address: 571 NW 28th Street
Address: Miami, Florida 33127 USA
Tel: +1(305) 573 1818
Tel: +1(305) 573 1818
Fax: +1(305) 573 3786
Fax: +1(305) 573 3786

Digitally signed by Kobi Karp
Date: 2022.02.11 15:40:40 -0500
Kobi Karp
Lic. # AR0012578


ENLARGED CROMWELL LOADING

Date	12-06-2021	Sheet No.	A3.24
Scale	1/16"=1'-0"		
Project	2104		



1 RENDER TO LOADING SCALE: NTS

2 RENDER PEDESTRIAN VIEW SCALE: NTS

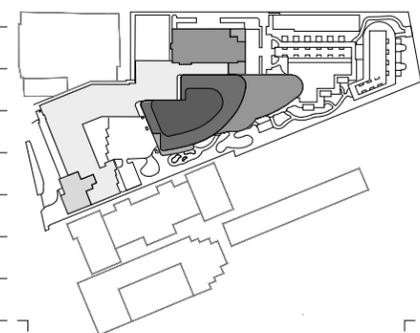

Rev.	Date	Rev.	Date

ALL DRAWINGS AND WRITTEN MATERIAL APPEARING HEREIN CONSTITUTE THE ORIGINAL AND UNPUBLISHED WORK OF KOBİ KARP AIA, AND MAY NOT BE REPRODUCED, COPIED, OR DISCLOSED WITHOUT THE EXPRESS WRITTEN CONSENT OF KOBİ KARP ARCHITECTURE & INTERIOR DESIGN, INC. AIA 10-1000

Shore Club
1901 Collins Ave.
Miami Beach, FL 33139

Owner: WITKOFF.
Name: 40 West 57th Street, Suite 1620
Address: New York, NY 10019
Address: 212-672-4700
Tel: witkoff@rossettpr.com
Email:


Design Architects: KKAID & RAMSA COLLABORATION
Name:
Address:
Address:
Tel:
Email:

Consultant: LANDSCAPE
Name: Island Planning Corporation.
Address: 248 Washington Ave.
Address: Miami Beach, FL 33139
Tel: 305-534-5725
Email: info@islandplanningcorporation.com

Consultant: HERITAGE ARCHITECTURAL ASSOCIATES
Name: Steve Avdakov.
Address: Island Planning Corporation.
Tel: 4300 Biscayne Boulevard, Suite 203
Email: Miami, FL 33137


Architect: Kobi Karp Architecture and Interior Design, Inc.
571 NW 28th Street
Miami, Florida 33127 USA
Tel: +1(305) 573 1818
Fax: +1(305) 573 3786

Digitally signed by Kobi Karp
Date: 2022.02.11 15:30:46 -0500
KOBİ KARP
Lic. # AR0012578

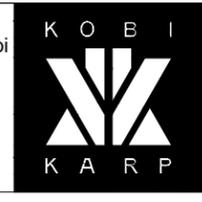


ENLARGED CROMWELL LOADING


Date	12-06-2021	Sheet No.	A3.25
Scale	1/16"=1'-0"		
Project	2104		

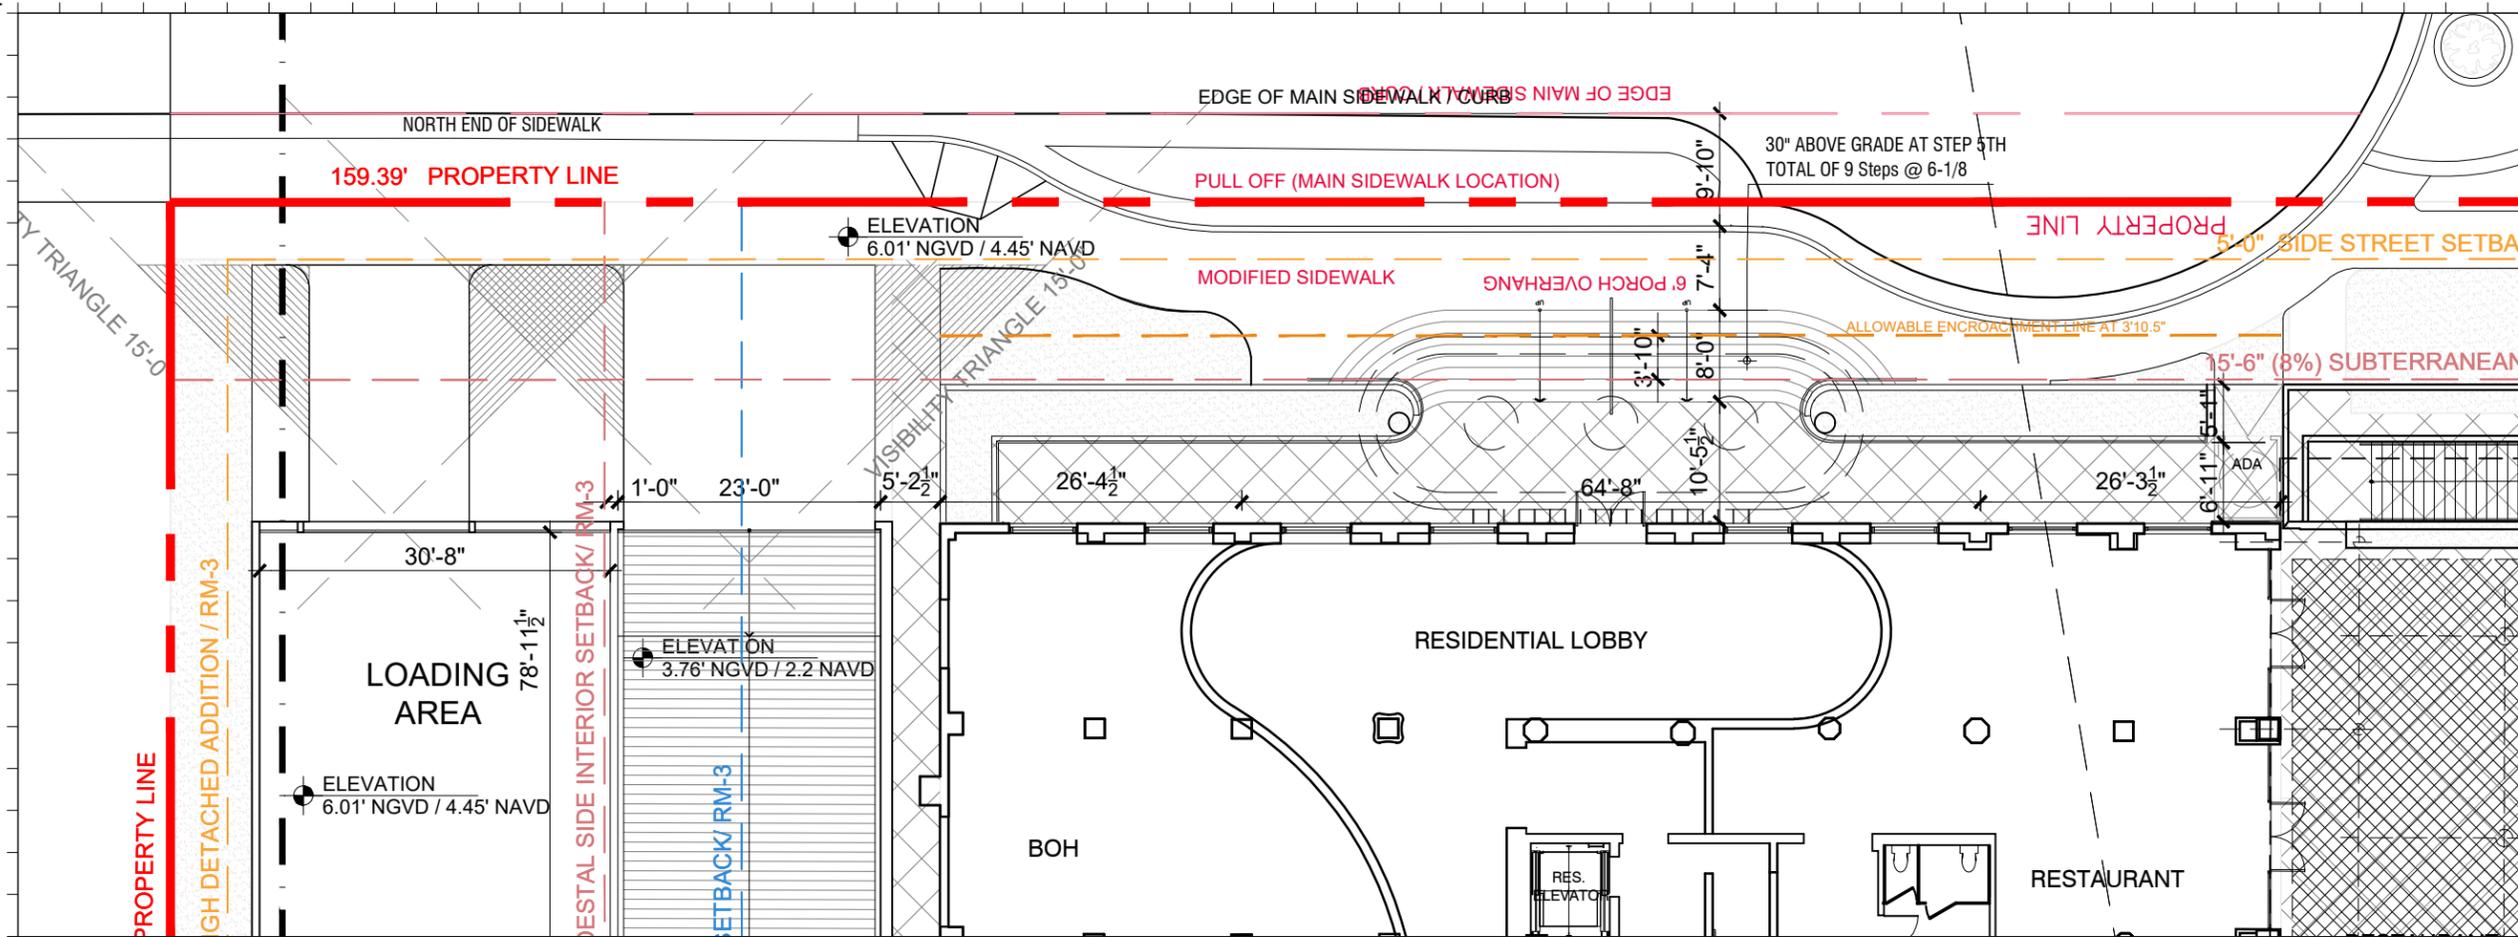

1 PROPOSED CROMWELL ENLARGED GROUND
SCALE: 1/16" = 1'-0"

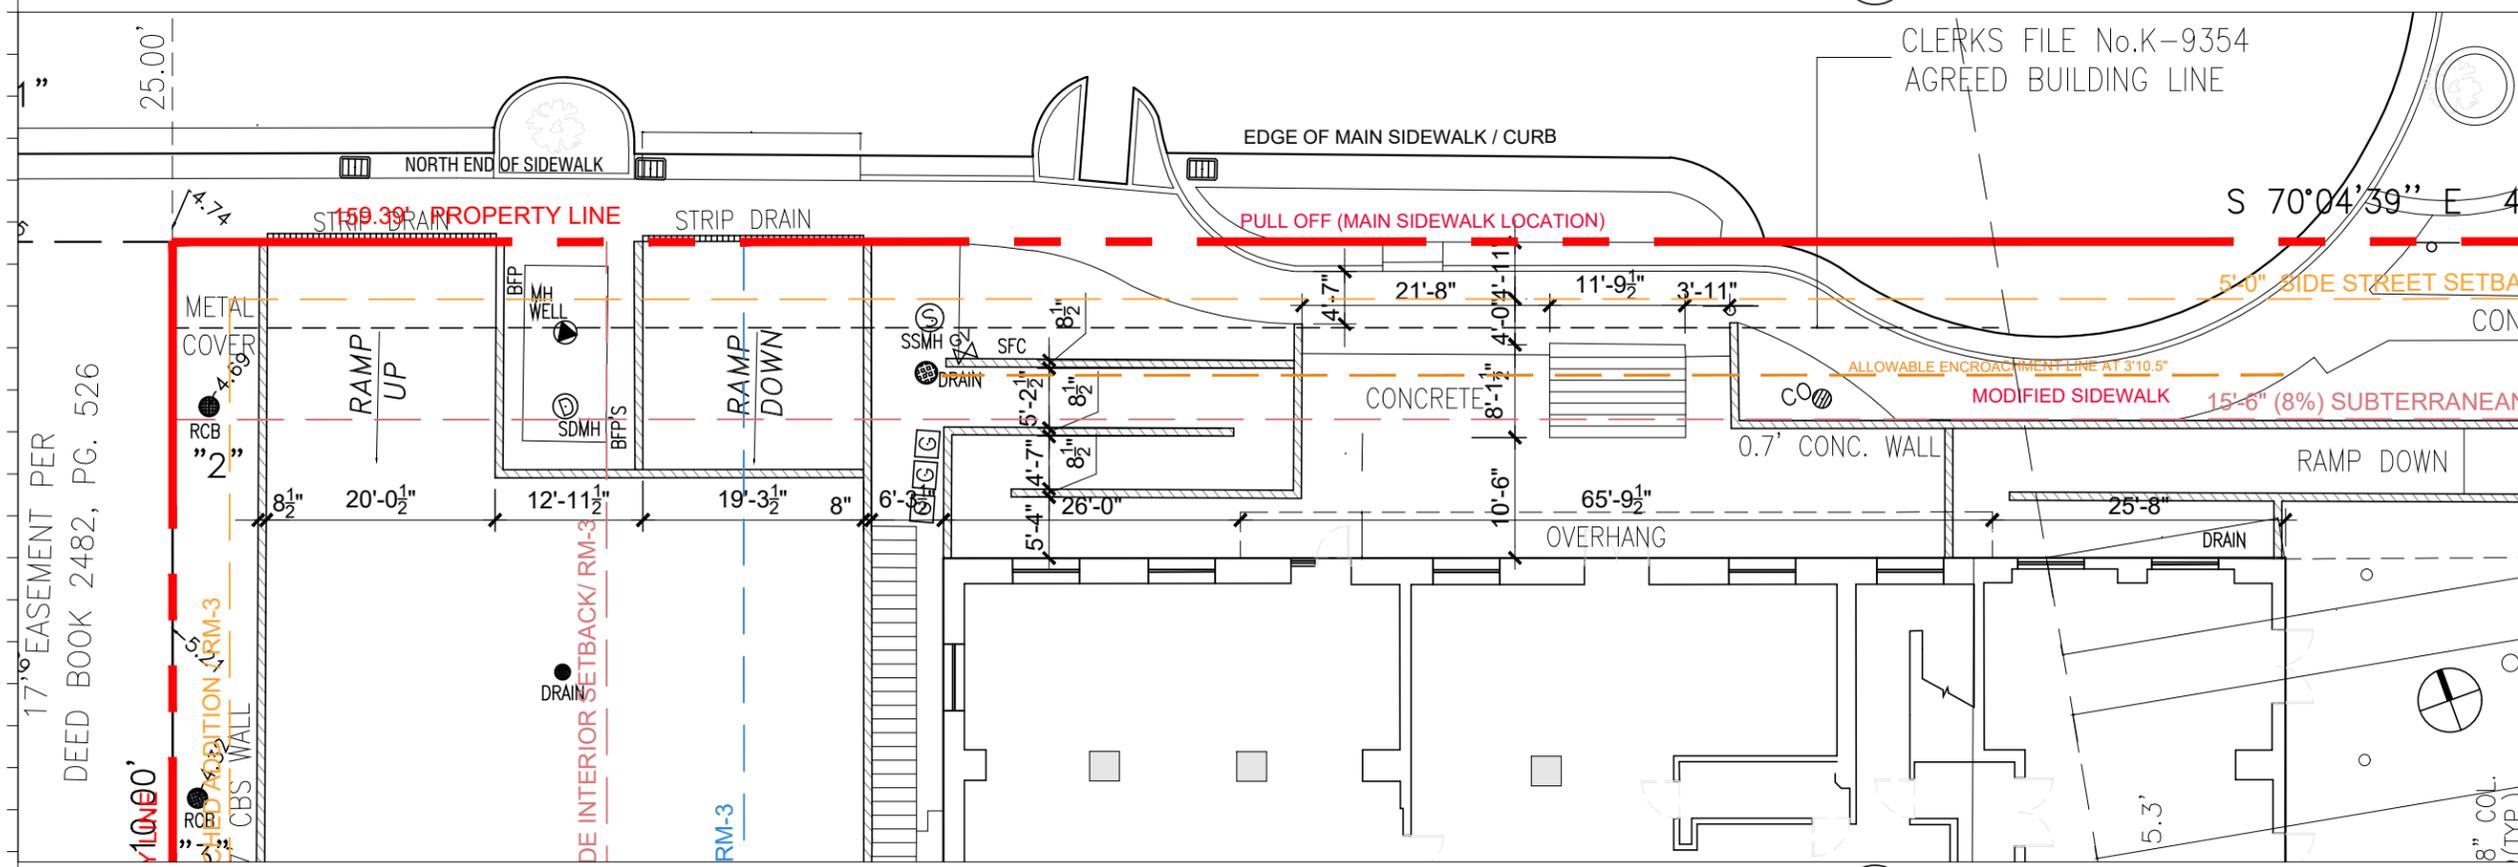

1 EXISTING CROMWELL ENLARGED GROUND
SCALE: 1/16" = 1'-0"

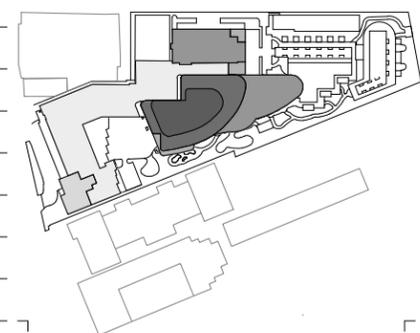

Rev.	Date	Rev.	Date

ALL DRAWINGS AND WRITTEN MATERIAL APPEARING HEREIN CONSTITUTE THE ORIGINAL AND UNPUBLISHED WORK OF KOBİ KARP AIA, AND MAY NOT BE DUPLICATED, USED, OR DISCLOSED WITHOUT THE EXPRESS WRITTEN CONSENT OF KOBİ KARP ARCHITECTURE & INTERIOR DESIGN, INC. AIA 012578.

Shore Club
1901 Collins Ave.
Miami Beach, FL 33139

Owner: WITKOFF.
Name: 40 West 57th Street, Suite 1620
Address: New York, NY 10019
Address: 212-672-4700
Tel: 212-672-4700
Email: witkoff@rossettipr.com

Design Architects: KKAID & RAMSA COLLABORATION
Name: [Redacted]
Address: [Redacted]
Address: [Redacted]
Tel: [Redacted]
Email: [Redacted]

Consultant: LANDSCAPE
Name: Island Planning Corporation.
Address: 248 Washington Ave.
Address: Miami Beach, FL 33139
Tel: 305-534-5725
Email: info@islandplanningcorporation.com

Consultant: HERITAGE ARCHITECTURAL ASSOCIATES
Name: Steve Avdakov.
Address: Island Planning Corporation.
Address: 4300 Biscayne Boulevard, Suite 203
Tel: Miami, FL 33137
Email: Miami, FL 33137


Architect: Kobi Karp Architecture and Interior Design, Inc.
Name: Kobi Karp
Address: 571 NW 28th Street
Address: Miami, Florida 33127 USA
Tel: +1(305) 573 1818
Fax: +1(305) 573 3786

Digitally signed by Kobi Karp
Date: 2022.02.11 15:30:51 -0500
KOBİ KARP
Lic. # AR0012578



ENLARGED CROMWELL DROP-OFF

Date	12-06-2021	Sheet No.	A3.20.1
Scale	1/16"=1'-0"		
Project	2104		

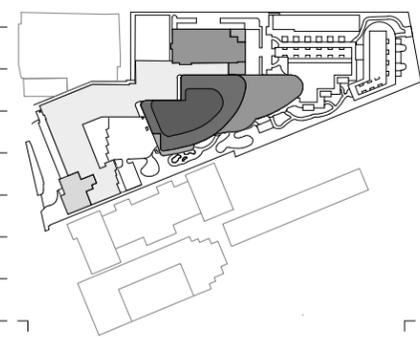

Rev.	Date	Rev.	Date

ALL DRAWINGS AND WRITTEN MATERIAL APPEARING HEREIN CONSTITUTE THE ORIGINAL AND UNPUBLISHED WORK OF KOBİ KARP AIA, AND MAY NOT BE DUPLICATED, USED, OR DISCLOSED WITHOUT THE EXPRESS WRITTEN CONSENT OF KOBİ KARP ARCHITECTURE & INTERIOR DESIGN, INC. AIA 10-2020.

Shore Club
 1901 Collins Ave.
 Miami Beach, FL 33139

Owner: WITKOFF.
 Name: 40 West 57th Street, Suite 1620
 Address: New York, NY 10019
 Address: 212-672-4700
 Tel: wtkoff@rossetipjr.com
 Email:

Design Architects: KKAID & RAMSA COLLABORATION
 Name:
 Address:
 Address:
 Tel:
 Email:



Consultant: LANDSCAPE
 Name: Island Planning Corporation.
 Address: 248 Washington Ave.
 Address: Miami Beach, FL 33139
 Tel: 305-534-5725
 Email: info@islandplanningcorporation.com

Consultant: HERITAGE ARCHITECTURAL ASSOCIATES
 Name: Steve Avdakov.
 Address: Island Planning Corporation.
 Address: 4300 Biscayne Boulevard, Suite 203
 Tel: Miami, FL 33137
 Email:

Architect: Kobi Karp Architecture and Interior Design, Inc.
 Name: 571 NW 28th Street
 Address: Miami, Florida 33127 USA
 Tel: +1(305) 573 1818
 Fax: +1(305) 573 3786

Digitally signed by Kobi Karp
 Date: 2022.02.11 15:40:56 -0500

KOBİ KARP
 Lic. # AR0012578

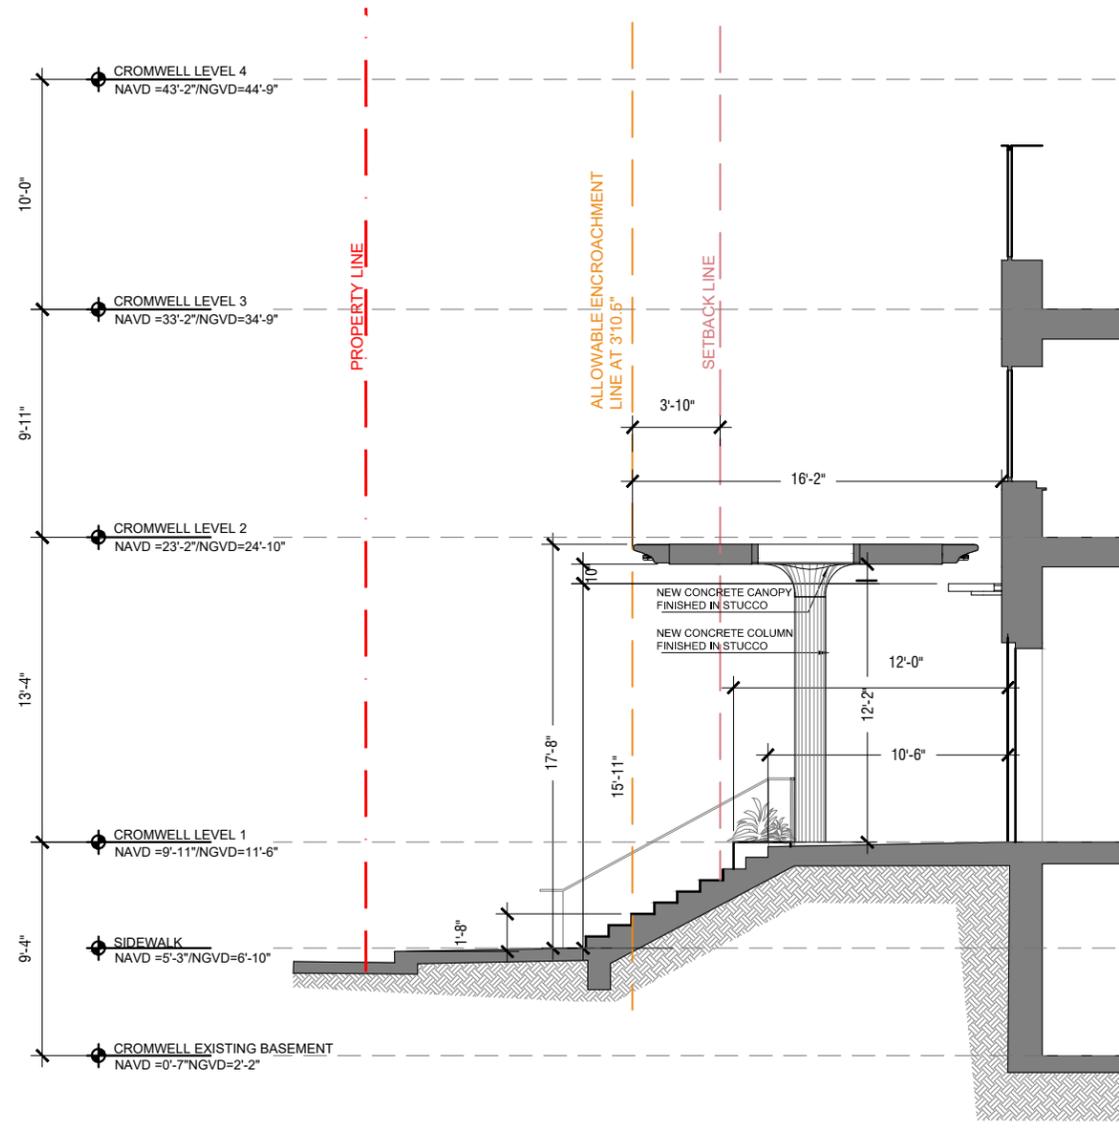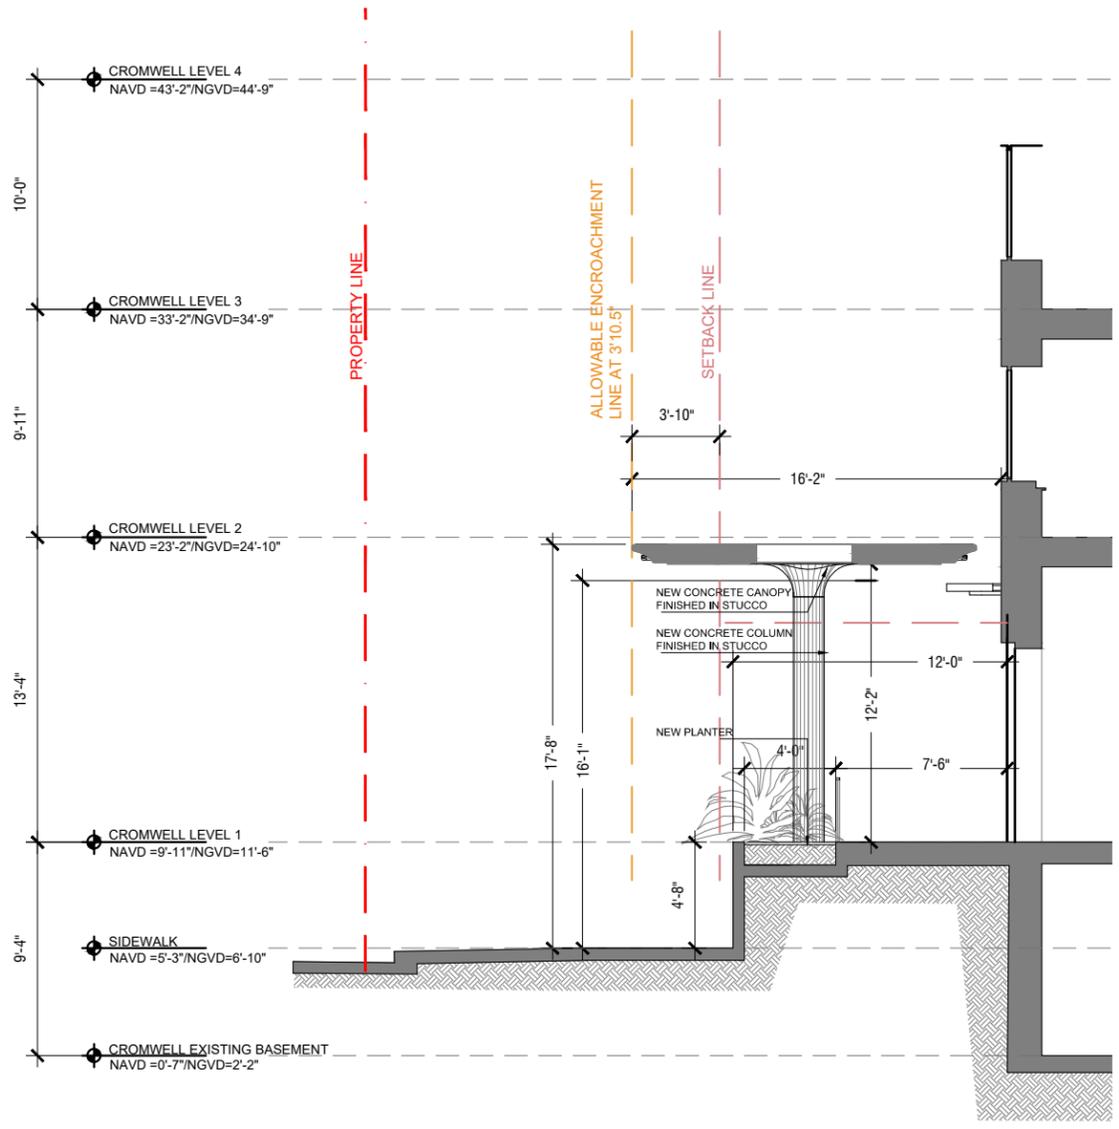

1 CROMWELL SECTION CANOPY DETAIL
 SCALE: 1/8" = 1'-0"

2 CROMWELL SECTION CANOPY DETAIL
 SCALE: 1/8" = 1'-0"

CROMWELL CANOPY DETAIL

Date	12-06-2021	Sheet No.	A7.00.1
Scale	1"=50'-0"		
Project	2104		