


W:\hine\Projects\154110 - The Carillon Landscape\Drawings\L3-401.dwg, 2/16/2016 3:44:52 PM

the original size of this sheet is 30" x 42" Copyright © 2011 WATG. All rights reserved.




7 PERSPECTIVE
NOT TO SCALE


2 ELEVATION A
1/4" = 1'-0"

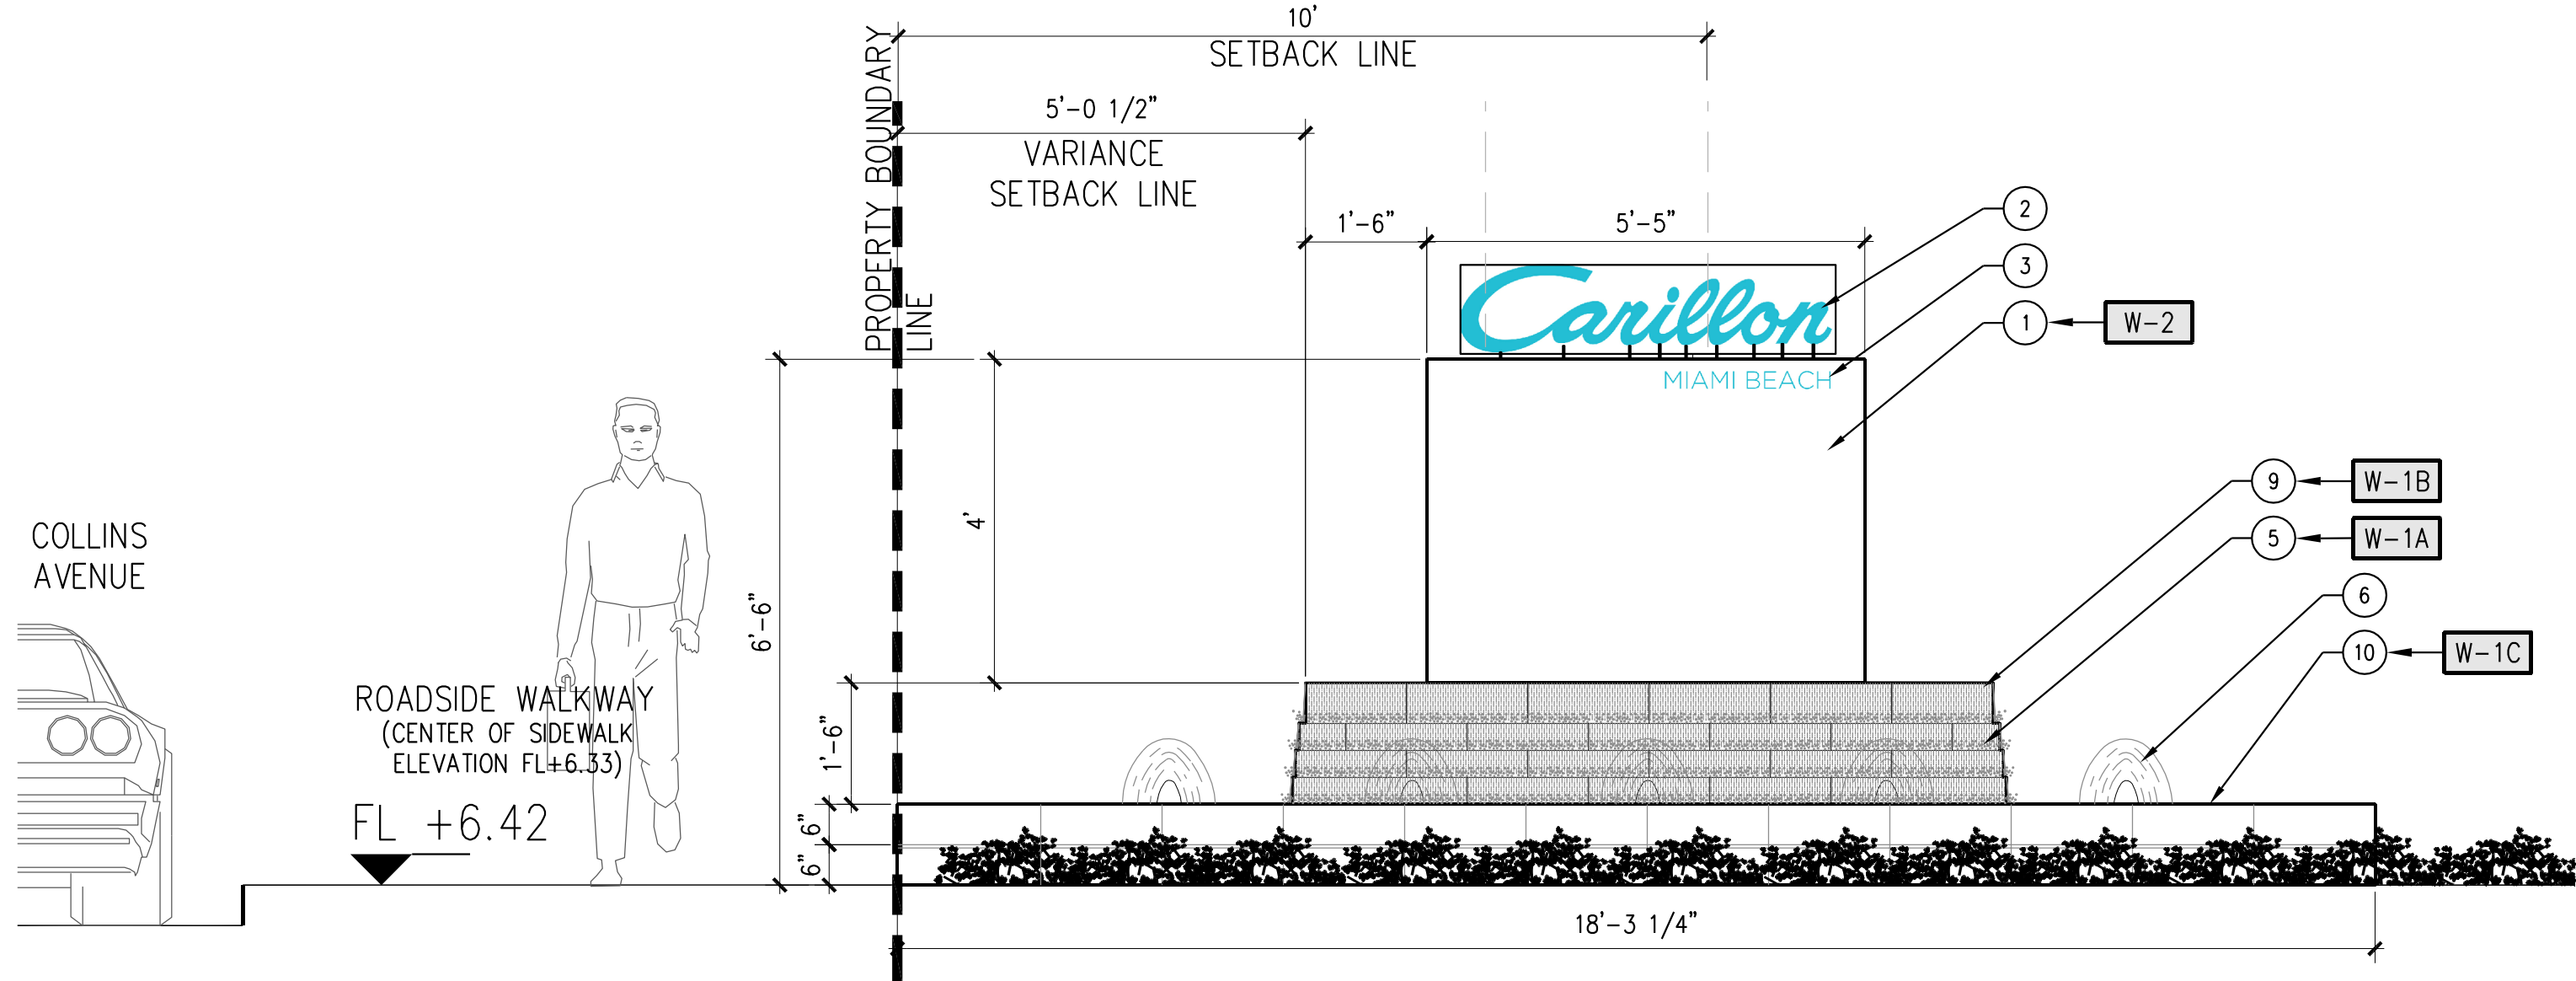


1 DETAIL PLAN OF HOTEL SIGNAGE MONUMENT
1/4" = 1'-0"

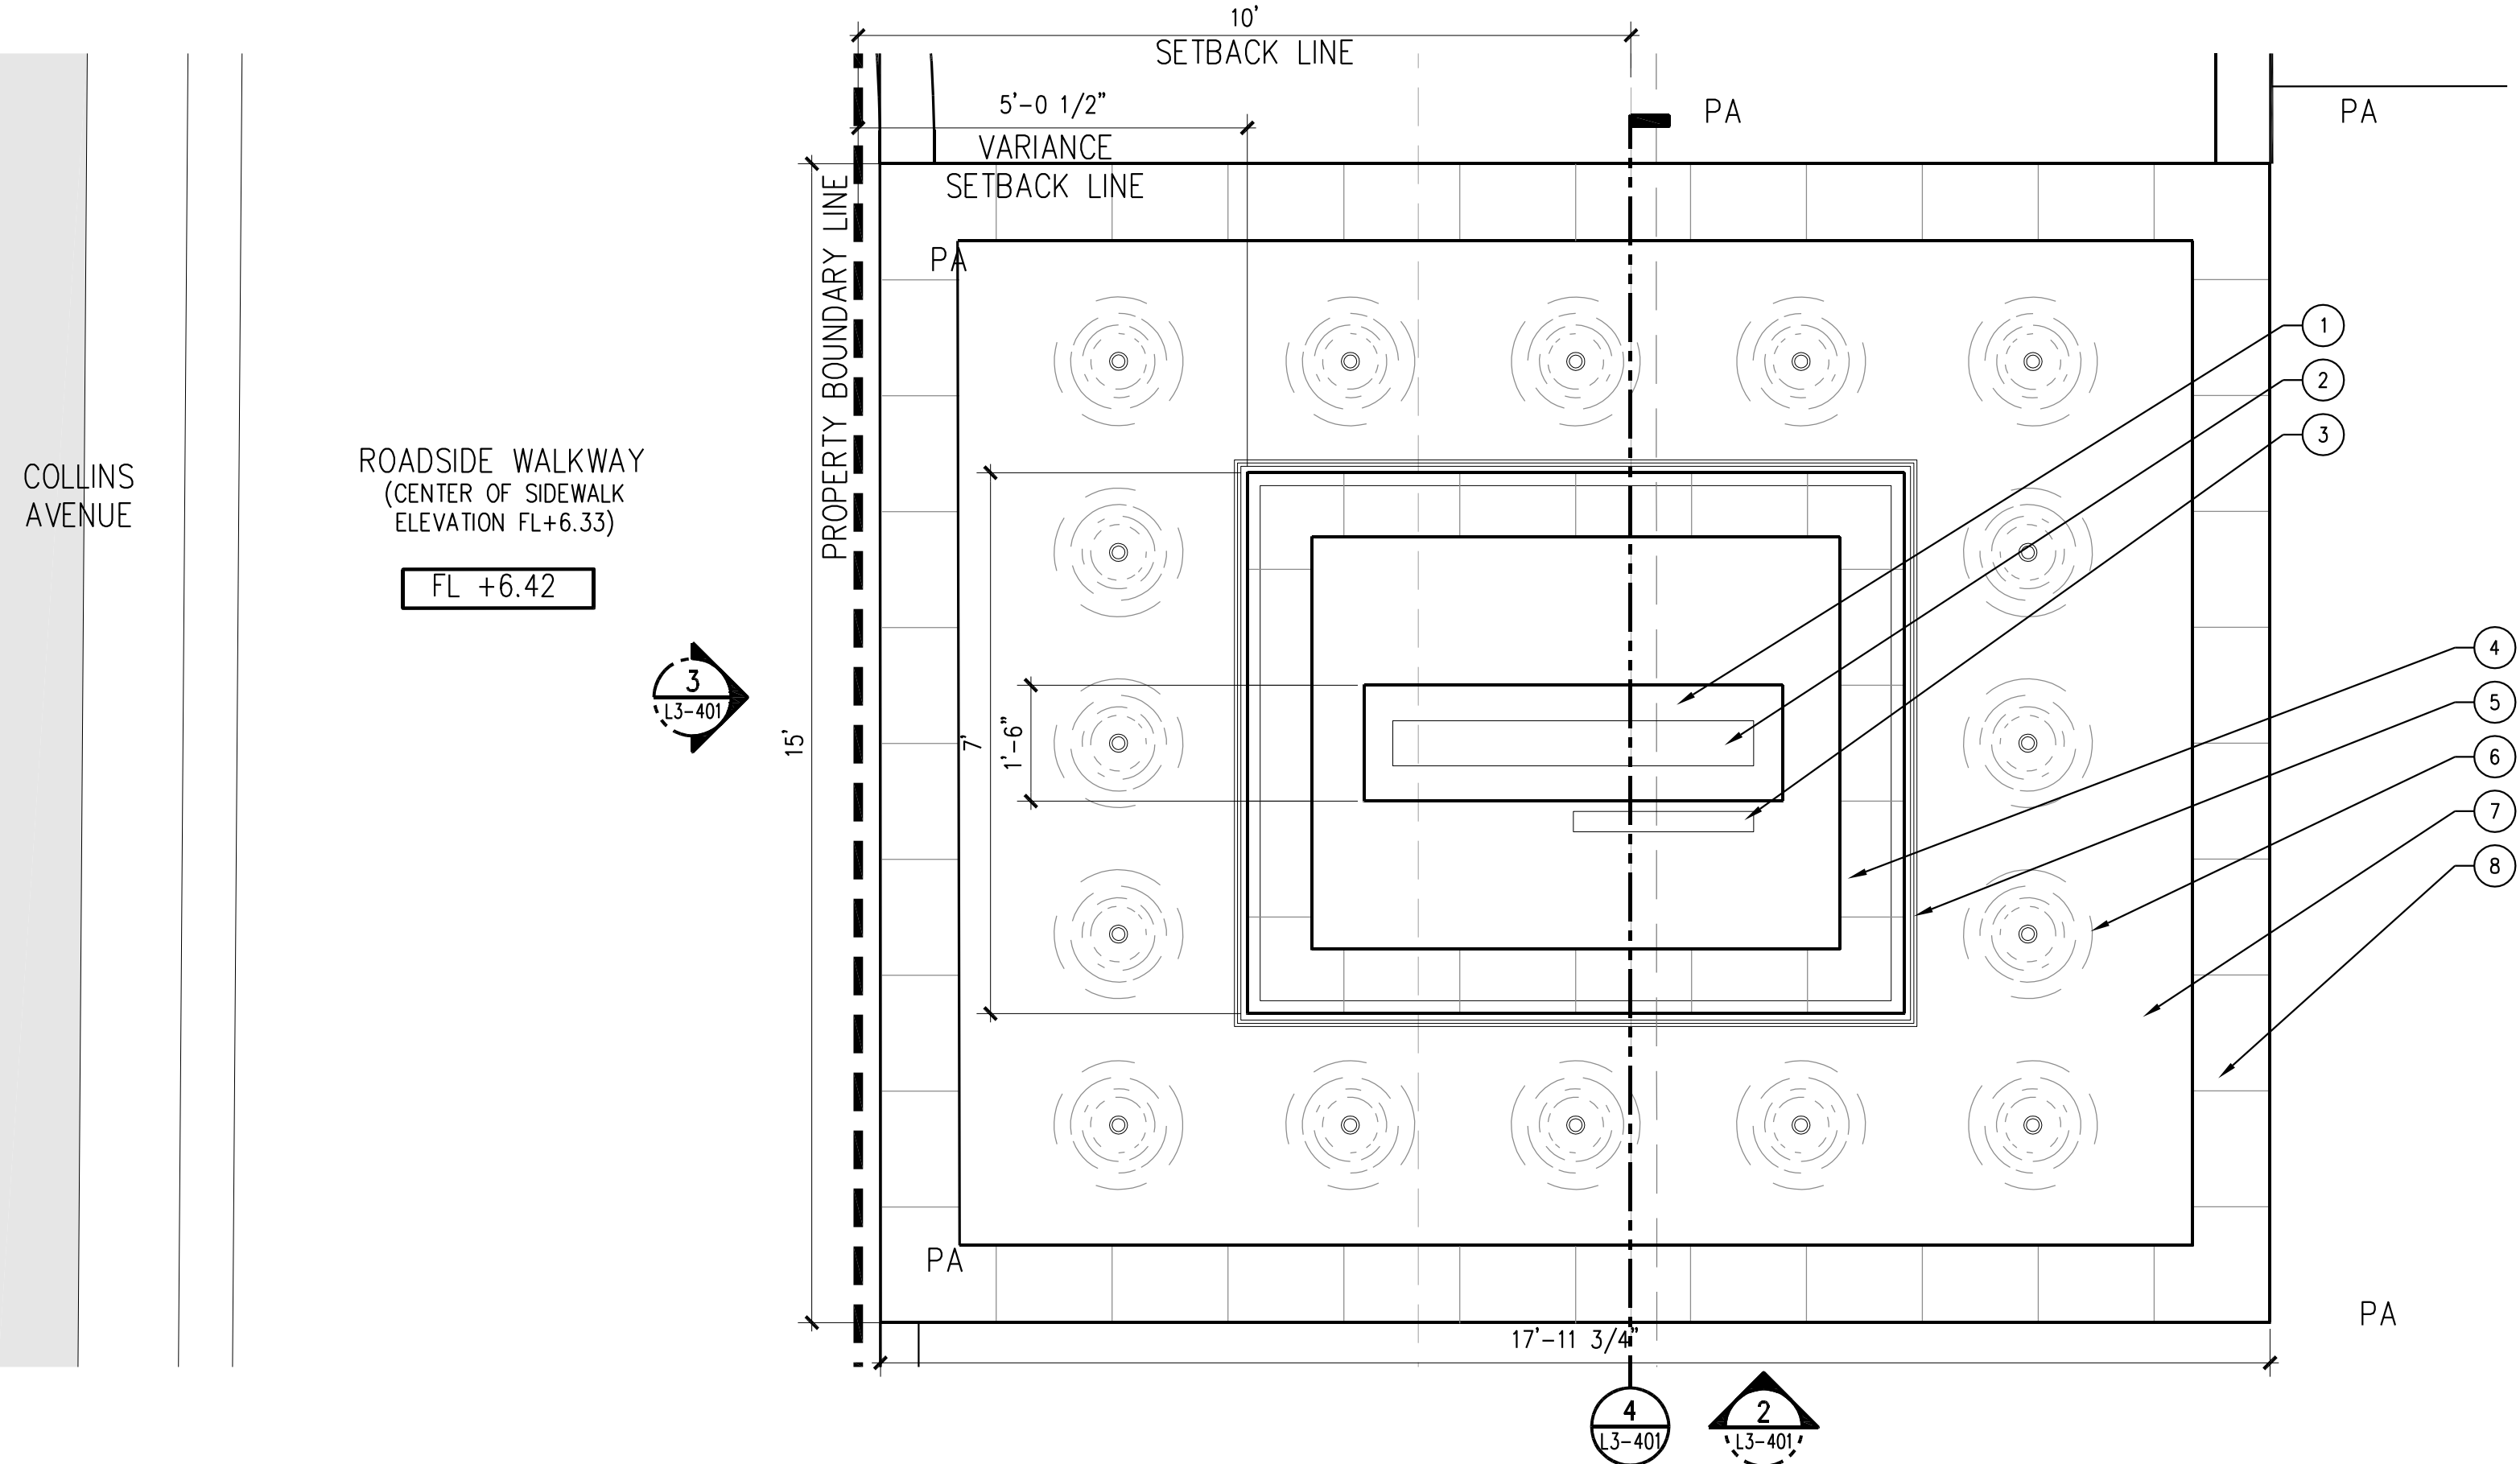


3 ELEVATION B
1/4" = 1'-0"

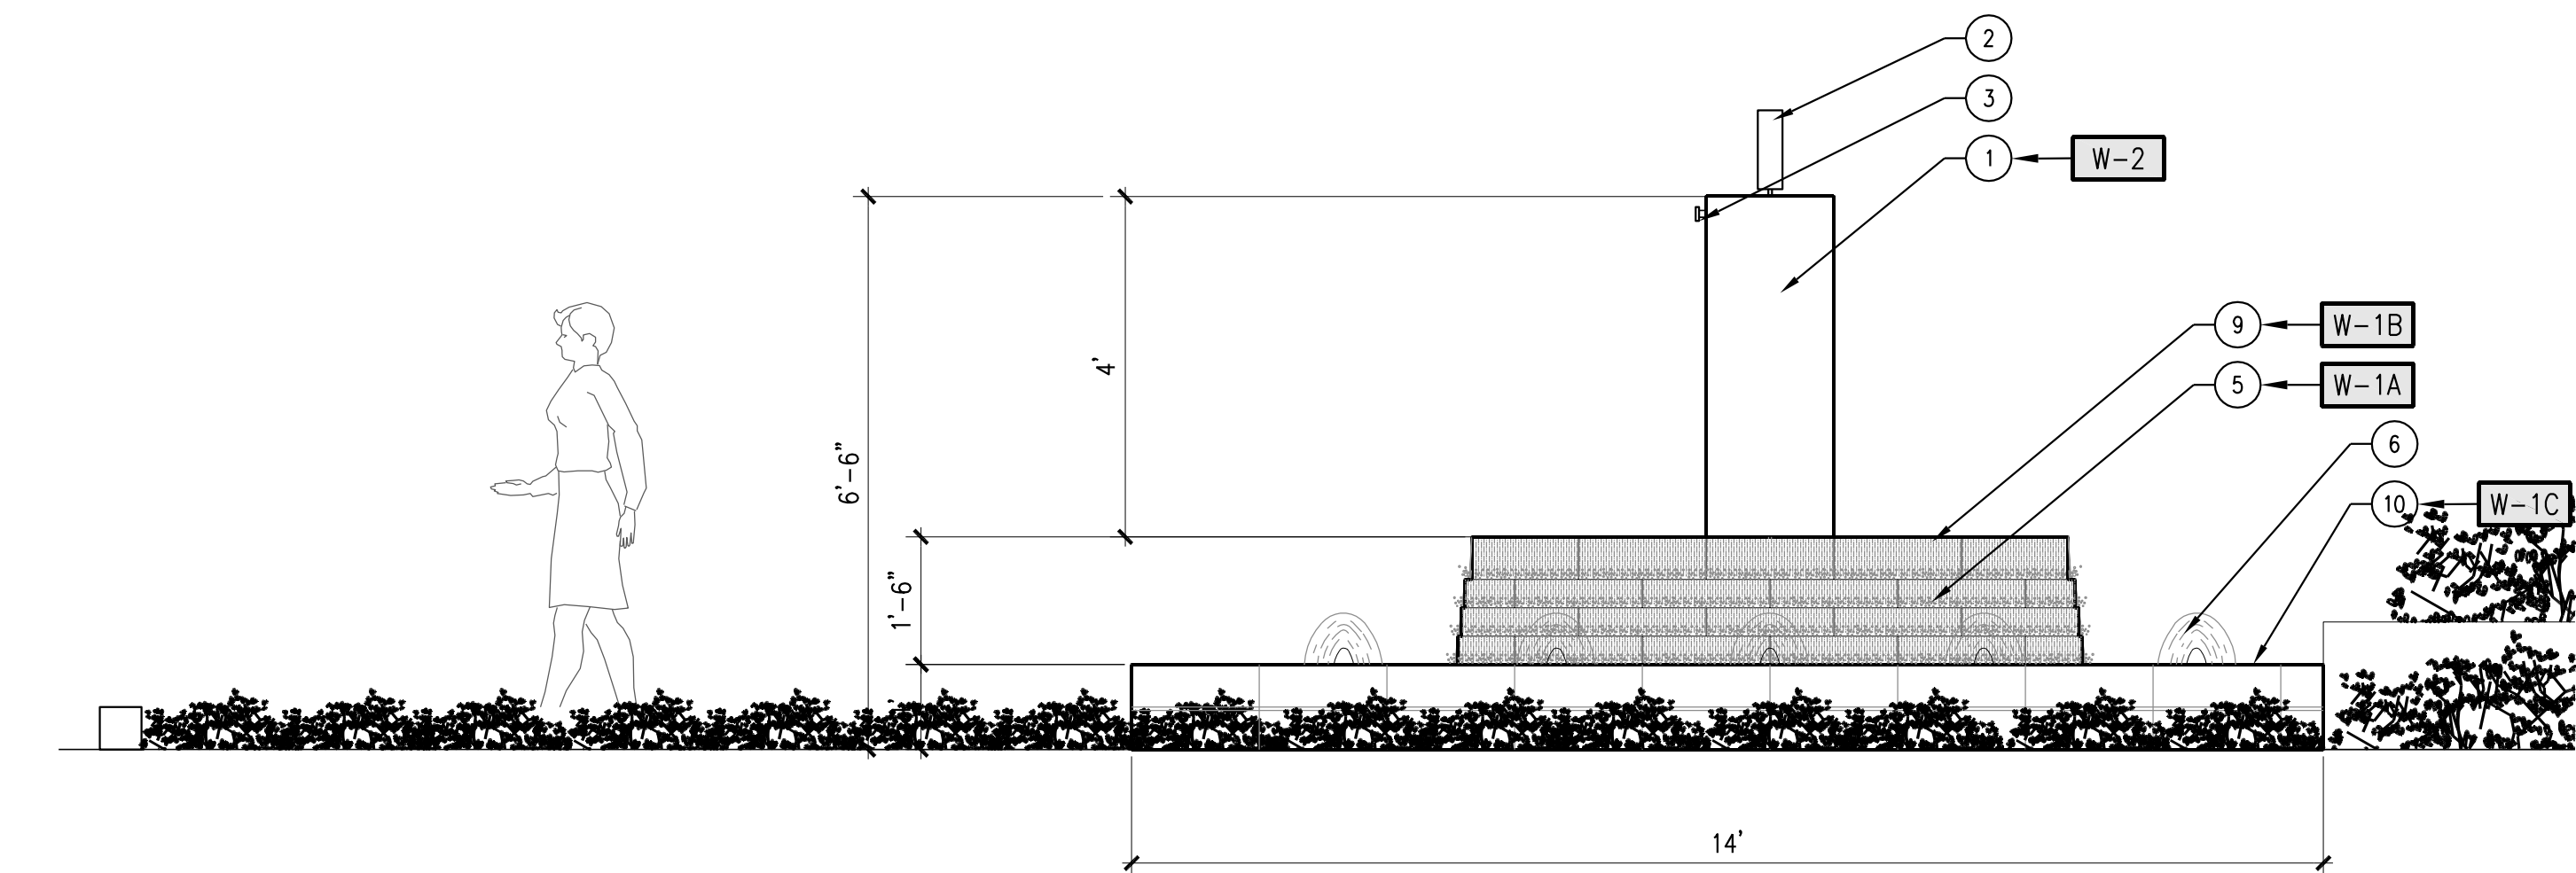

4 SECTION A
1/4" = 1'-0"

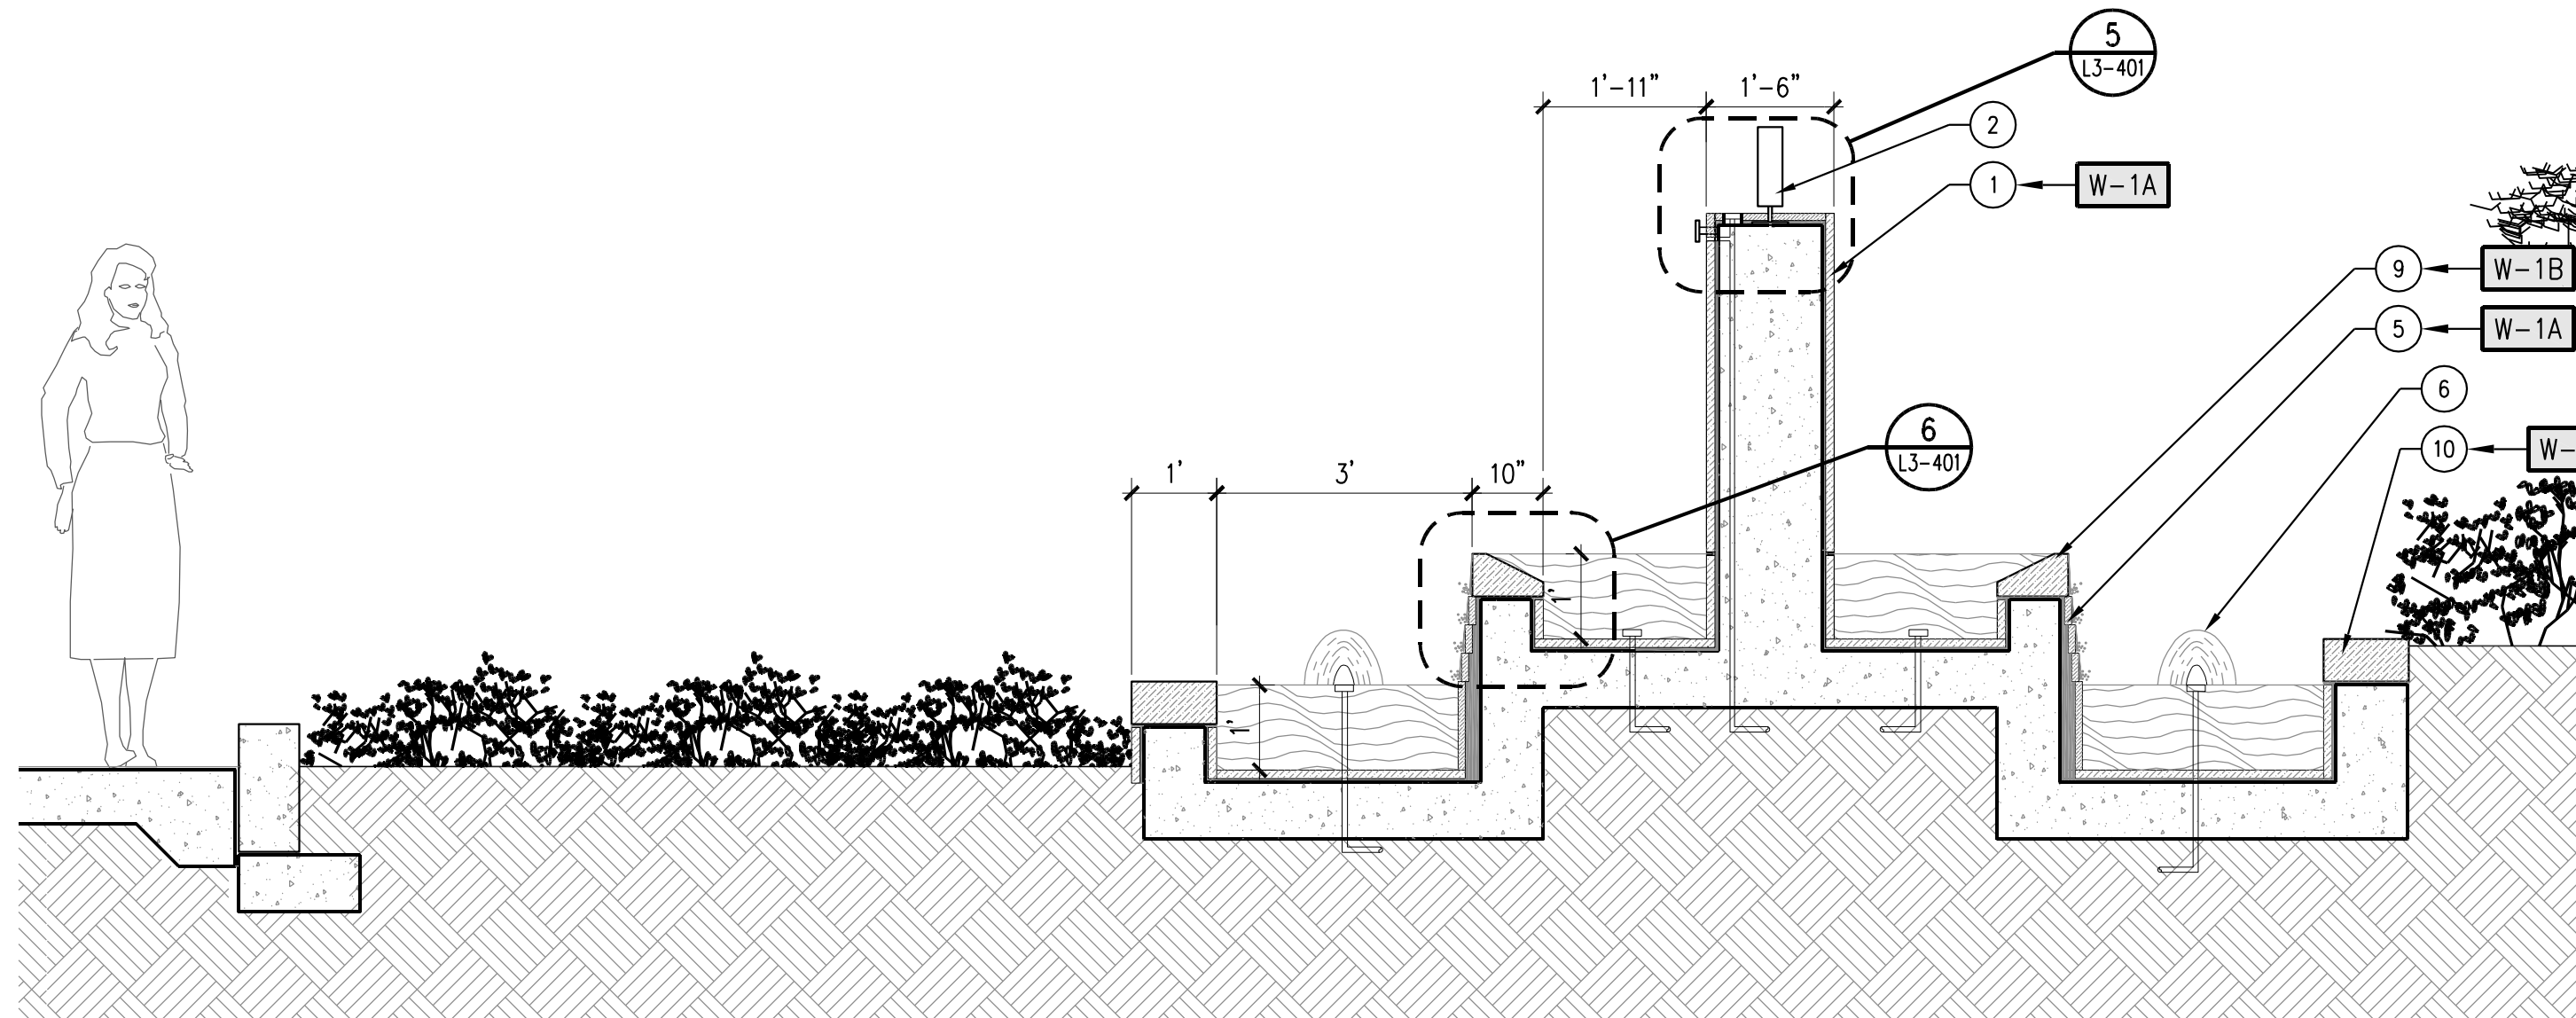


8 SIGNAGE SIZE REFERENCE
1" = 1'-0"

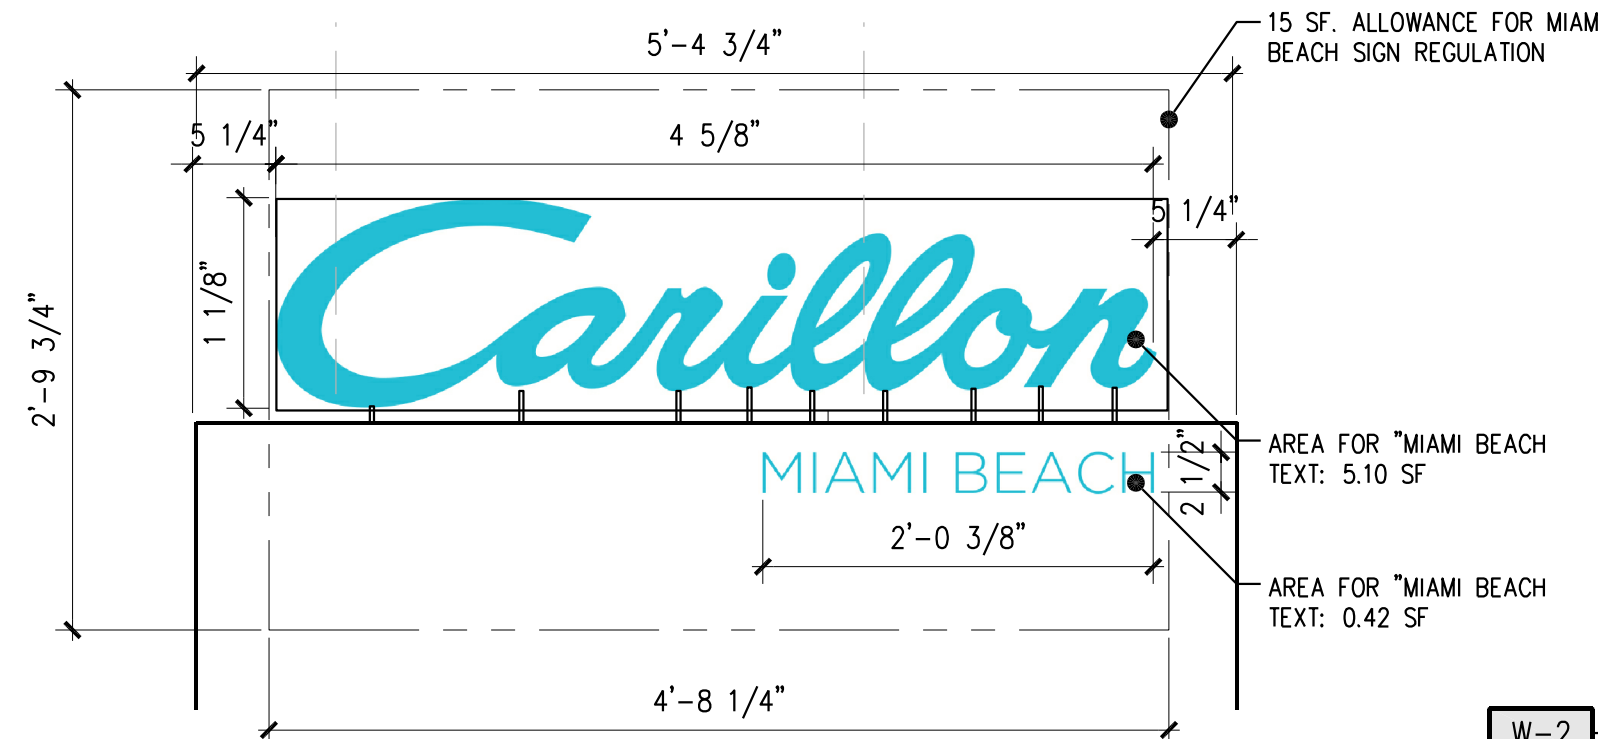


9 REF. IMAGE FOR 3-D SIGNAGE LETTERS
NOT TO SCALE



5 DETAIL A
1/2" = 1'-0"

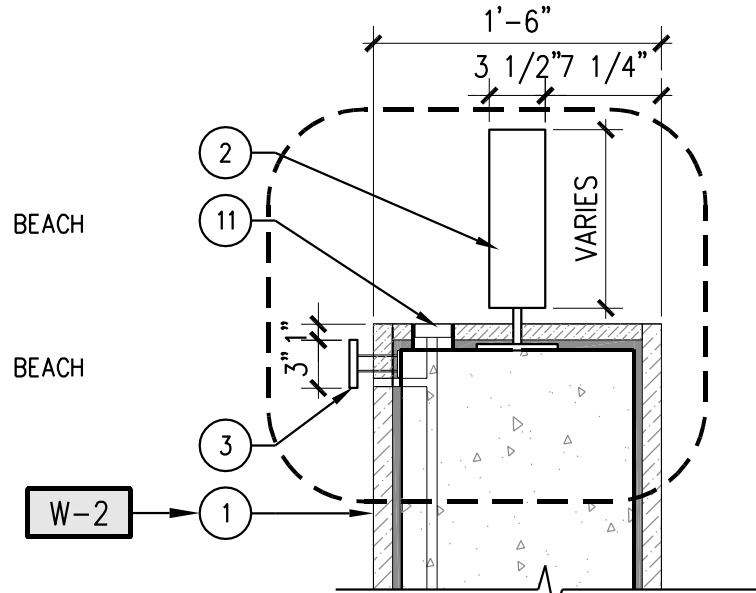

6 DETAIL B
1/2" = 1'-0"

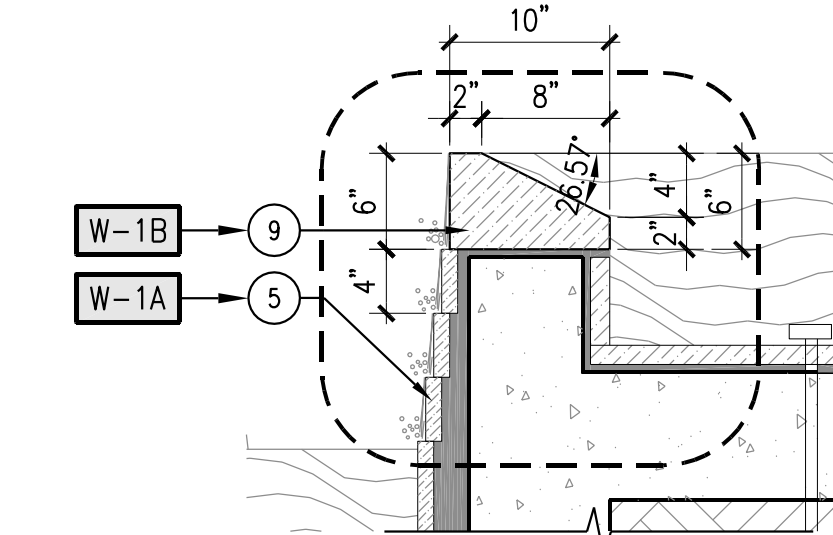

NOTE

1. WATER FEATURE DETAIL TO REFER TO WATER FEATURE SPECIALIST'S DRAWINGS/SPECIFICATIONS
2. 3-D LETTERING DETAIL TO REFER TO SIGNAGE SPECIALIST'S DRAWINGS/SPECIFICATIONS

LEGEND

1. MONUMENT SIGNAGE WALL
2. PIN TOP-MOUNTED 3D ALUMINUM LETTERS WITH PAINT FINISH WITH UP-LIGHT LED FOR "CARILLON" LETTERS
3. PIN WALL-MOUNTED 3D ALUMINUM LETTERS WITH PAINT FINISH WITH BACKLIT LED FOR "MIAMI BEACH" LETTERS
4. UPPER LEVEL WATER FEATURE BASIN WITH CASCADING WATER EFFECT
5. UPPER LEVEL HIGH WATER FEATURE WALL
6. WATER BUBBLE JET
7. LOWER LEVEL WATER FEATURE BASIN
8. LOWER LEVEL WATER FEATURE WALL
9. WATER FEATURE WALL COPING FOR CASCADE WATER
10. WATER FEATURE WALL COPING FOR BASIN
11. RECESSED LED UP-LIGHT

hpb application - final submittal | not for construction

1 2-4-16 FIRST HPB SUBMITTAL

no. date issue
issues | revisions

Carillon
MIAMI BEACH

DETAIL OF HOTEL ENTRY
SIGN MONUMENT

sheet title

project no. 154110

18-FEB-2016

checked by: LW/JC
drawn by: AS



SP
component

sheet no.

L3.401

stamp | approval

key plan

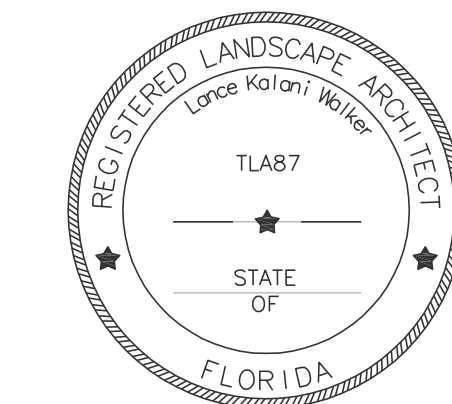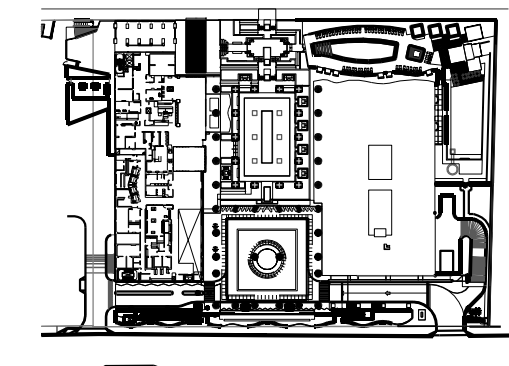


Z CAPITAL FLORIDA RESORT, LLC
The Carillon Hotel and Spa

irvine | CA | 949 574 8500 watg.com

strategy planning architecture landscape interiors

WATG

W:\Irvine\Projects\154110 - The Carillon Landscape\Drawings\10_Landscape\Sheets\L3-401 A.dwg, 2/16/2016 3:41:36 PM

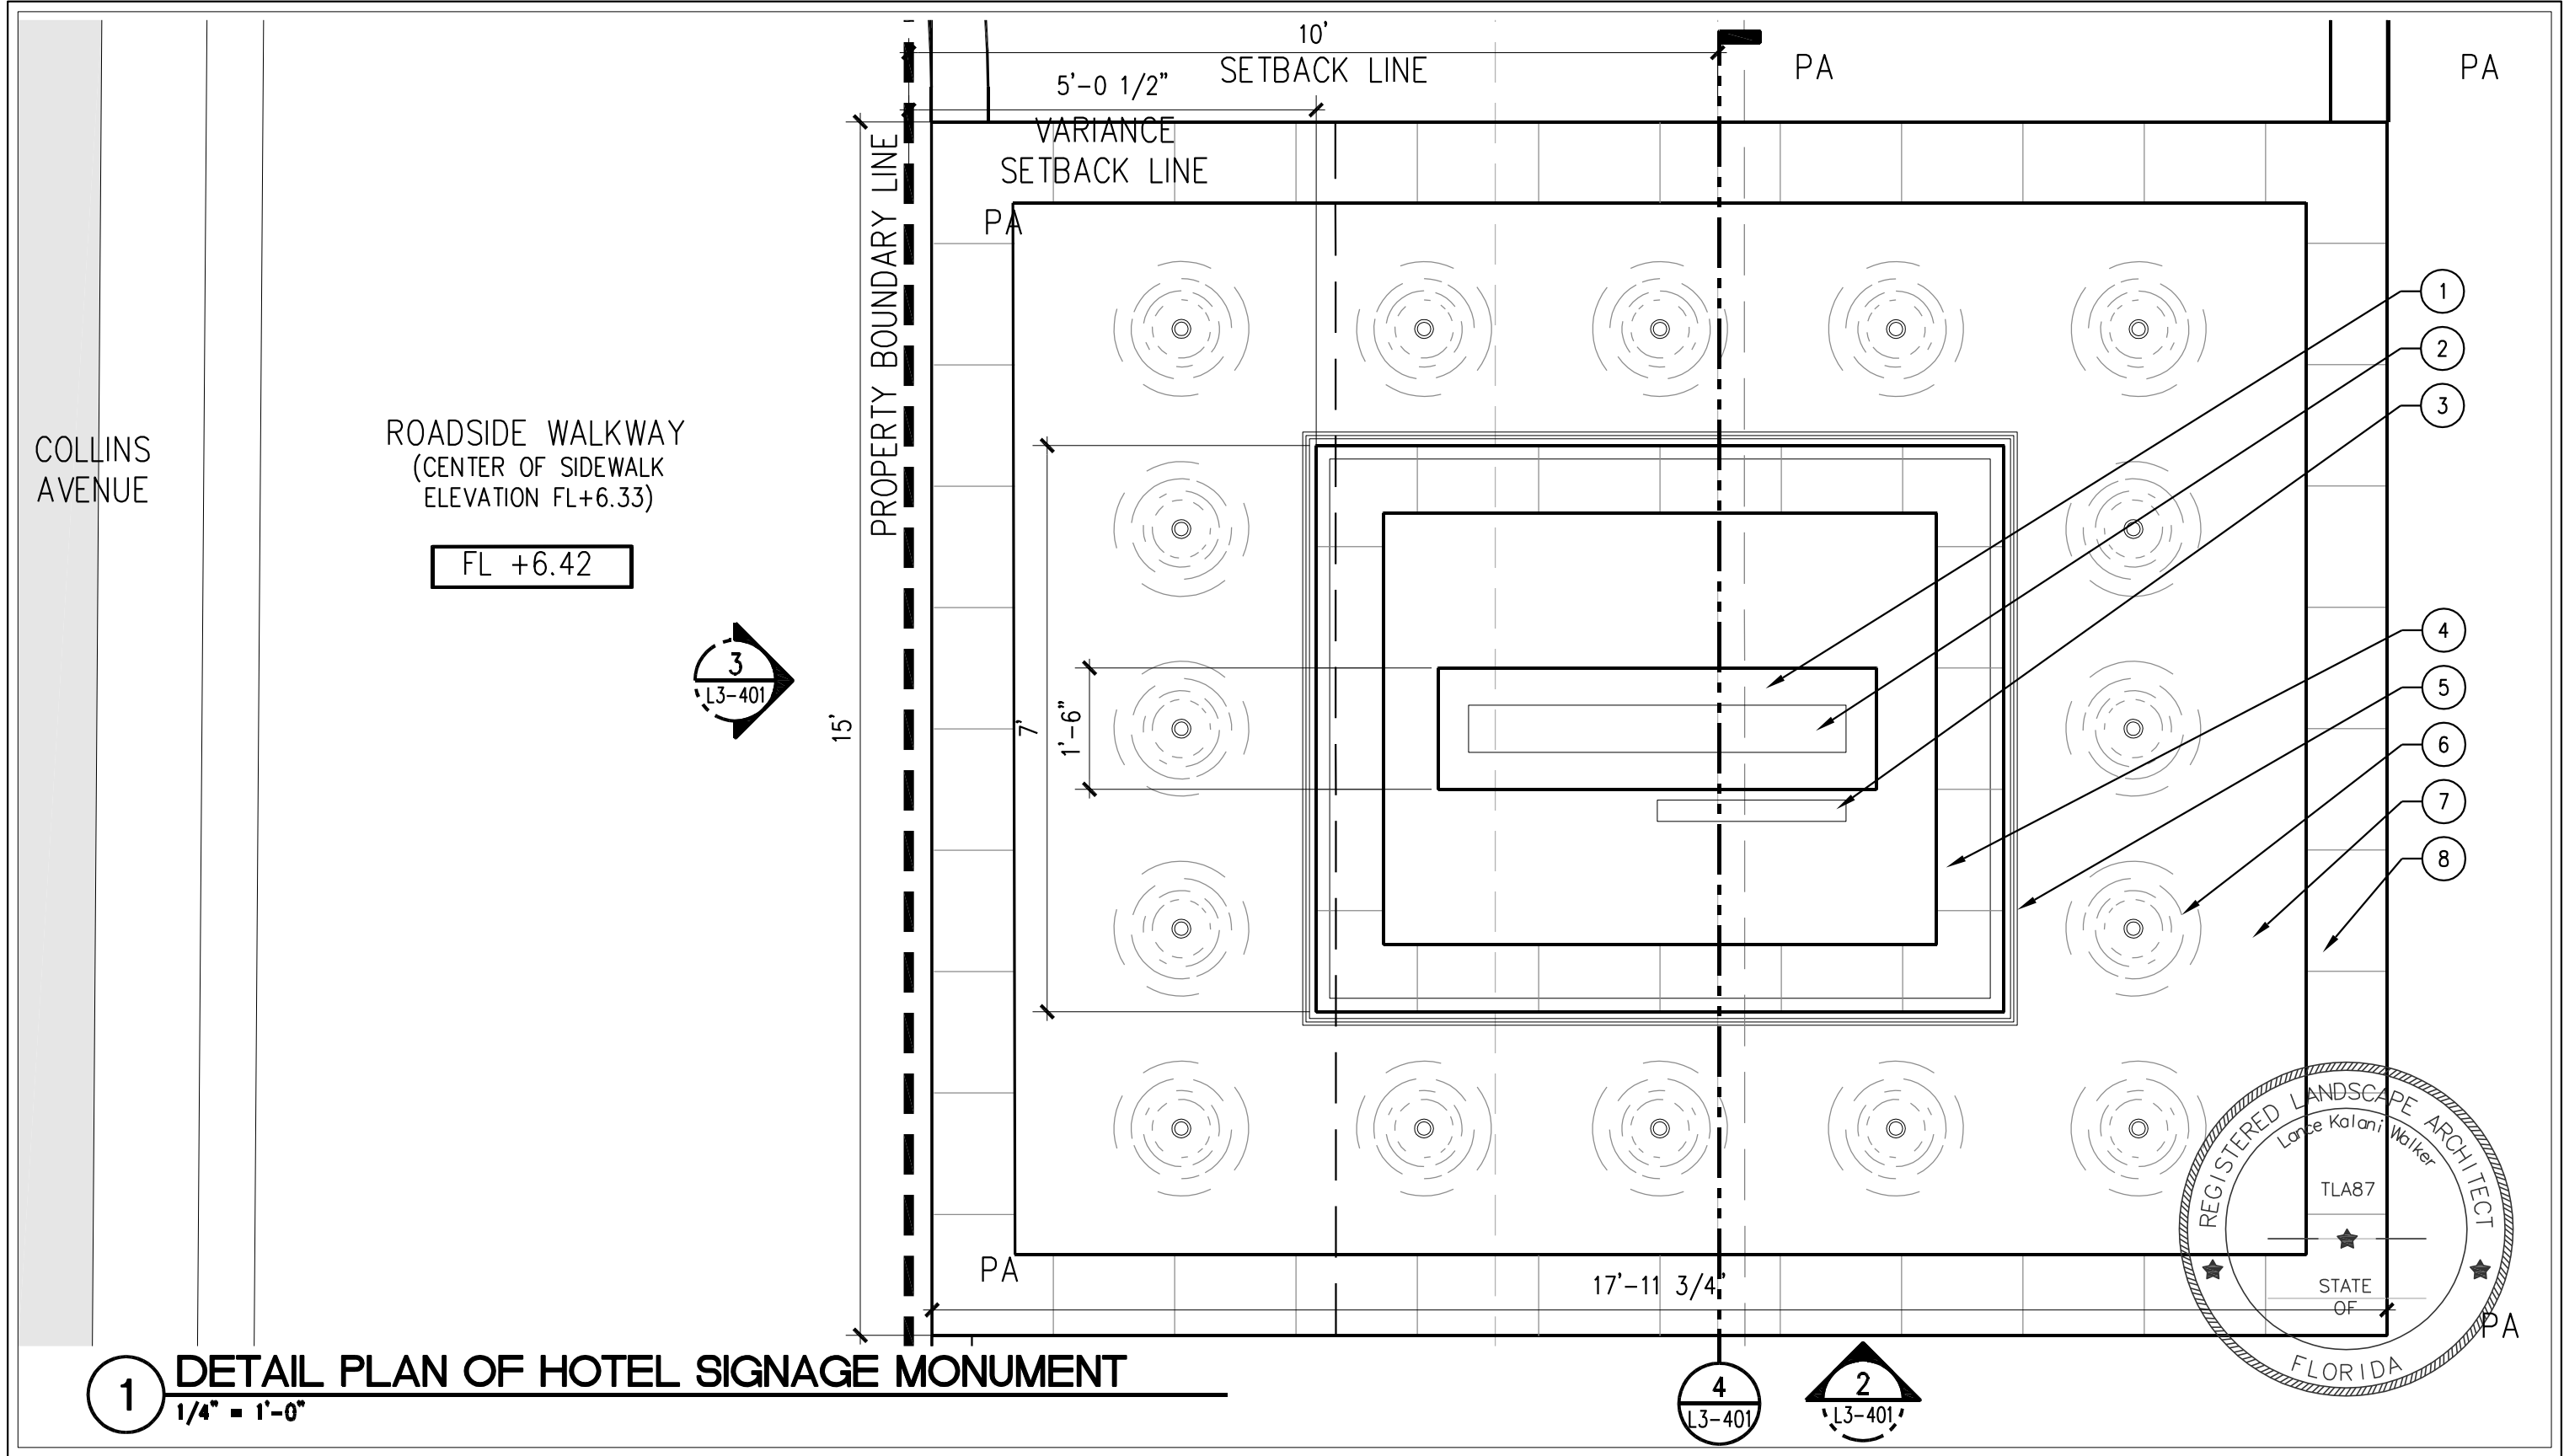

WATG

strategy planning architecture landscape interiors
irvine | CA | 949 574 8500 watg.com


Carillon
MIAMI BEACH

Z CAPITAL FLORIDA RESORT, LLC
The Carillon Hotel and Spa

Project: **CARILLON MIAMI BEACH**
Description: **HPB Application**
Final Submittal
Reference Dwg.: **L3-401** Date: **FEB. 18 2016**

Bulletin No.: **L3-401-A**
RFI No.: **—**
SK No.: **—**
Project No.: **154110** Scale:

W:\Irvine\Projects\154110 - The Carillon Landscape\Drawings\10_Landscape\Sheets\L3-401 B.dwg, 2/16/2016 3:42:11 PM

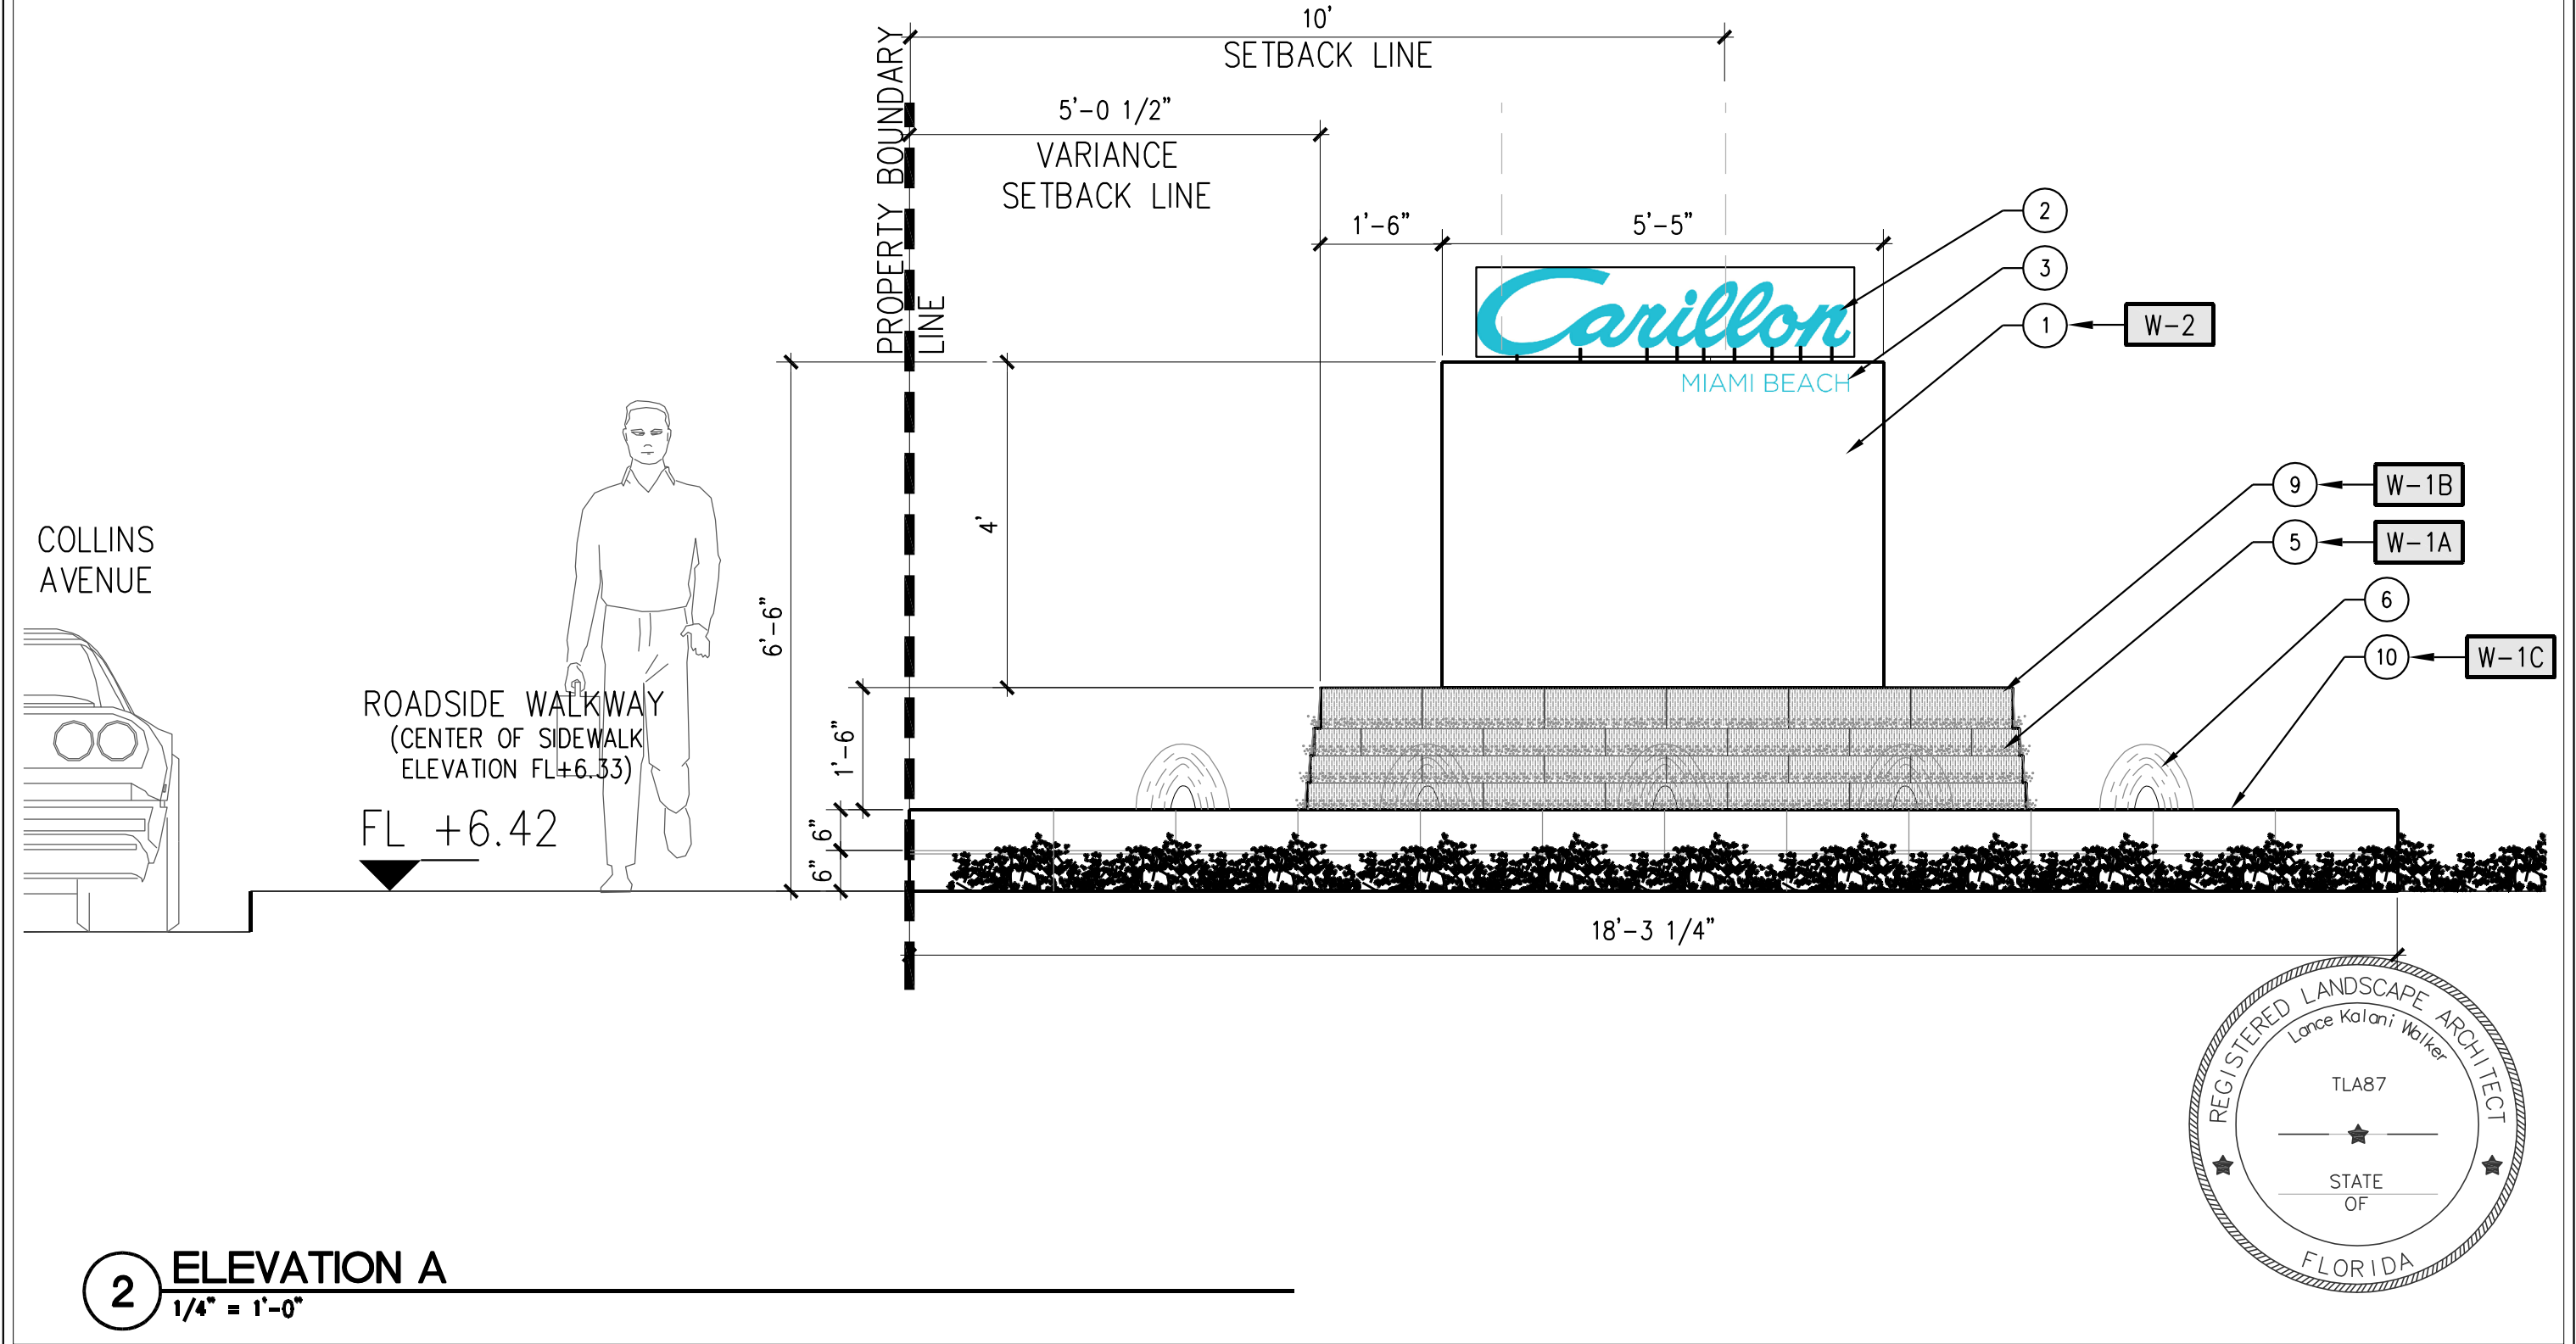

2 ELEVATION A
1/4" = 1'-0"

WATG

strategy planning architecture landscape interiors
irvine | CA | 949 574 8500 watg.com

Carillon
MIAMI BEACH

Z CAPITAL FLORIDA RESORT, LLC
The Carillon Hotel and Spa

Project: **CARILLON MIAMI BEACH**
Description: **HPB Application**
Final Submittal
Reference Dwg.: **L3-401** Date: **FEB. 18 2016**

Drawing No.: **L3-401-B**
RFI No.: **—**
SK No.: **—**
Project No.: **154110** Scale: **—**