

**GALE SOUTH BEACH**


1690 Collins Ave. Miami Beach, FL 33139

CONCEPT DESIGN

**SITE PHOTO LOCATIONS**



9. SAGAMORE HOTEL - VIEW FROM COLLINS AVE

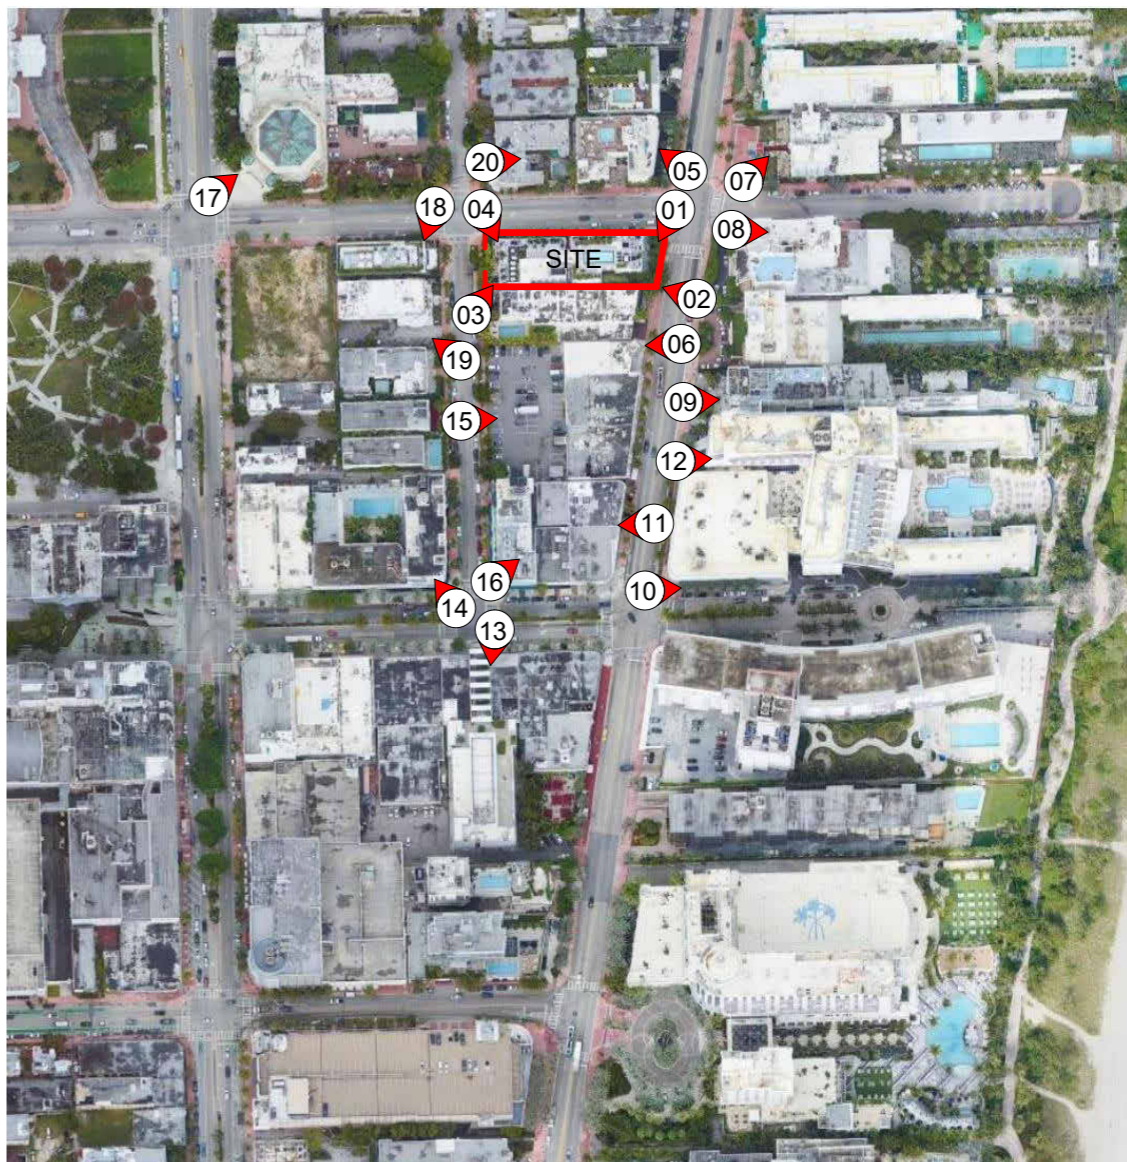

○ SITE  
N.T.S.



10. THE RITZ-CARLTON HOTEL - VIEW FROM LINCOLN RD & COLLINS AVE



11. RETAIL SHOPS - VIEW FROM COLLINS AVE



12. THE RITZ-CARLTON HOTEL - VIEW FROM COLLINS AVE



STUDIO MCG ARCHITECTURE  
JENNIFER McCONNEY FLORIDA LIC# AR93044

SCALE: 3/32" = 1'-0"  
DRAWN BY: MWR / CA  
CHECK:  
DATE: 08/08/2022  
SHEET NUMBER

**GALE SOUTH  
 BEACH**


1690 Collins Ave. Miami  
 Beach, FL 33139

CONCEPT DESIGN

**SITE PHOTO  
 LOCATIONS**



13. RETAIL SHOPS - VIEW FROM JAMES AVE & LINCOLN RD

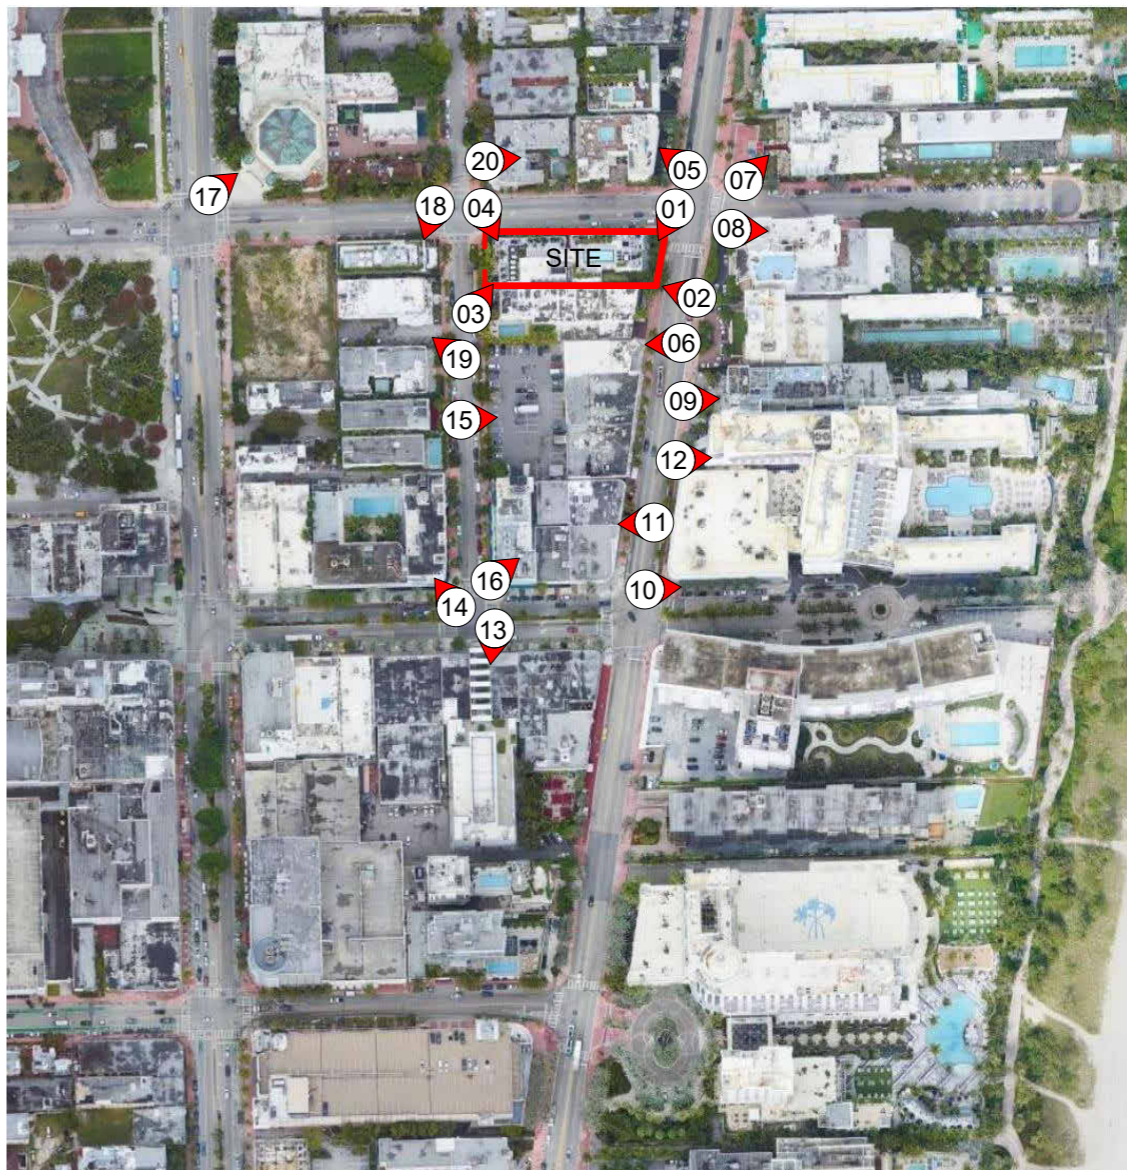

○ SITE  
 N.T.S.



14. ALBION HOTEL - VIEW FROM LINCOLN RD



15. GROUND PARKING LOT - JAMES AVE



16. RETAIL / OFFICE BUILDING - VIEW FROM LINCOLN RD



STUDIO MCG ARCHITECTURE  
 JENNIFER MCCONNEY FLORIDA LIC# AR93044

SCALE: 3/32" = 1'-0"  
 DRAWN BY: MWR / CA  
 CHECK: \_\_\_\_\_  
 DATE: 08/08/2022  
 SHEET NUMBER

**GALE SOUTH  
 BEACH**


1690 Collins Ave. Miami  
 Beach, FL 33139

CONCEPT DESIGN

**SITE PHOTO  
 LOCATIONS**



17. TEMPLE EMANU-EL - VIEW FROM WASHINGTON AVE & 17<sup>TH</sup> ST

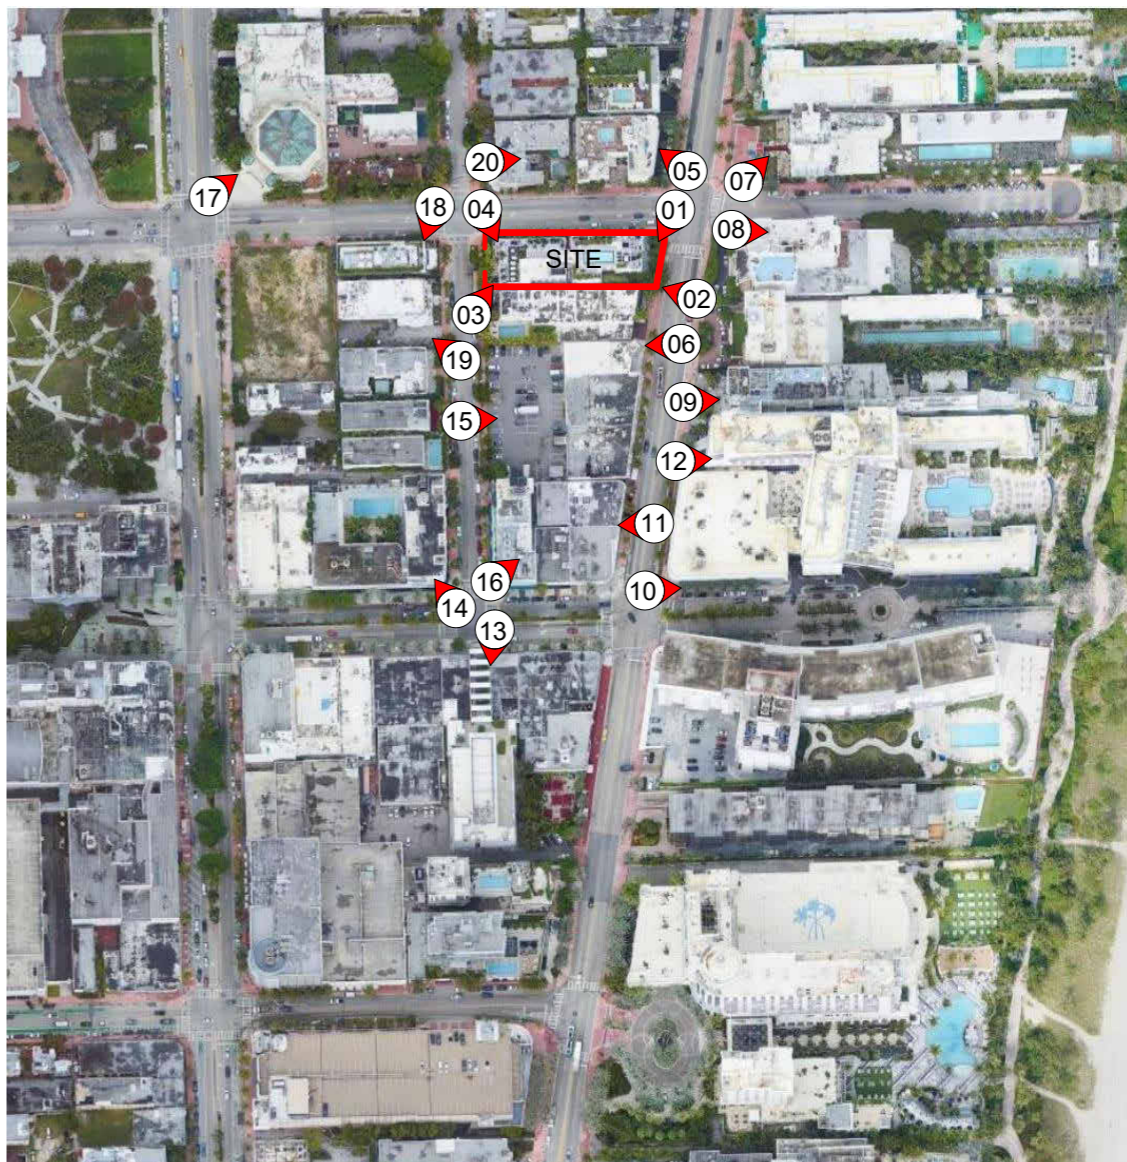

○ SITE  
 N.T.S.




18. KASKADES HOTEL - VIEW FROM 17<sup>TH</sup> ST & JAMES AVE



19. JAMES HOTEL - VIEW FROM JAMES AVE



20. CADET HOTEL - VIEW FROM 17<sup>TH</sup> ST

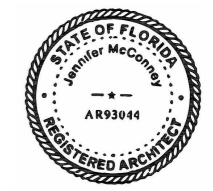

STUDIO MCG ARCHITECTURE  
 JENNIFER MCCONNEY FLORIDA LIC# AR93044

SCALE: 3/32" = 1'-0"  
 DRAWN BY: MWR / CA  
 CHECK: \_\_\_\_\_  
 DATE: 08/08/2022

SHEET NUMBER



1. AERIAL VIEW



3. AERIAL VIEW - 1963



2. ORIGINAL DESIGN

**GALE SOUTH  
 BEACH**

1690 Collins Ave. Miami  
 Beach, FL 33139

CONCEPT DESIGN

**HISTORICAL  
 IMAGES**



STUDIO MCG ARCHITECTURE  
 JENNIFER MCCONNEY FLORIDA LIC# AR93044

ALL DRAWINGS AND WRITTEN MATERIAL APPEARING HEREIN  
 CONSTITUTE THE ORIGINAL AND UNPUBLISHED WORK OF MCG  
 ARCHITECTURE AND MAY NOT BE DUPLICATED, USED OR  
 DISCLOSED WITHOUT THE EXPRESS WRITTEN CONSENT OF MCG  
 ARCHITECTURE & PLANNING, INC. © 2019

SCALE: \_\_\_\_\_  
 DRAWN BY: MWR / CA  
 CHECK: \_\_\_\_\_  
 DATE: 08/08/2022  
 SHEET NUMBER