



W:\bme\Projects\154110 - The Carillon Landscape\Drawings\10_Landscape\Sheet\15-402.dwg, 2/16/2016 4:04:29 PM


the original size of this sheet is 30" x 42" Copyright © 2011 WATG. All rights reserved.

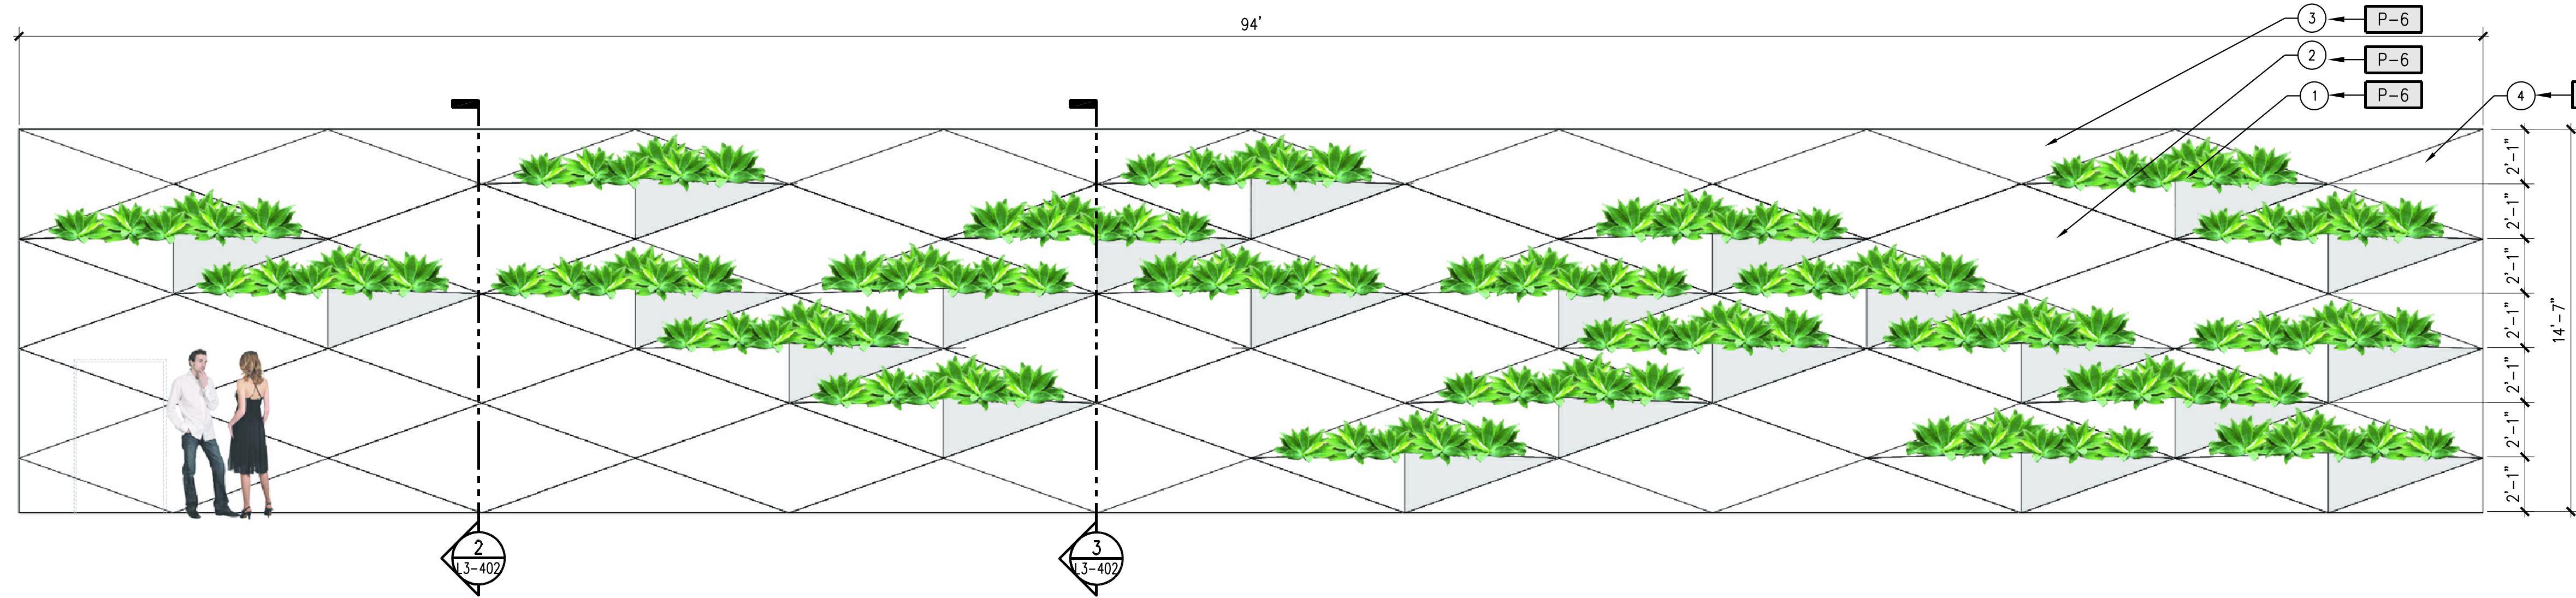


1 DETAIL ELEVATION OF ENTRY DECORATIVE WALL
1/4" = 1'-0"

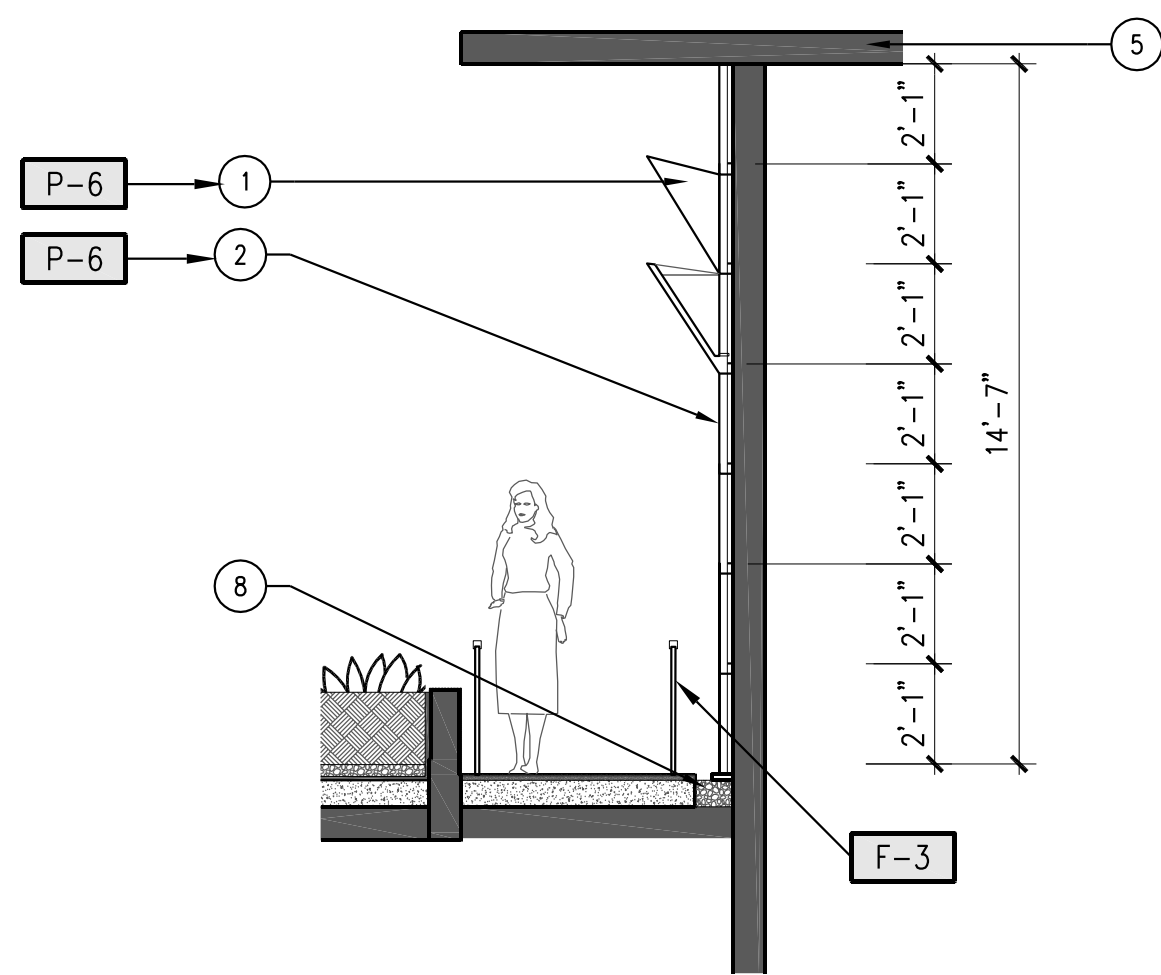


2 DETAIL SECTION A
1/4" = 1'-0"

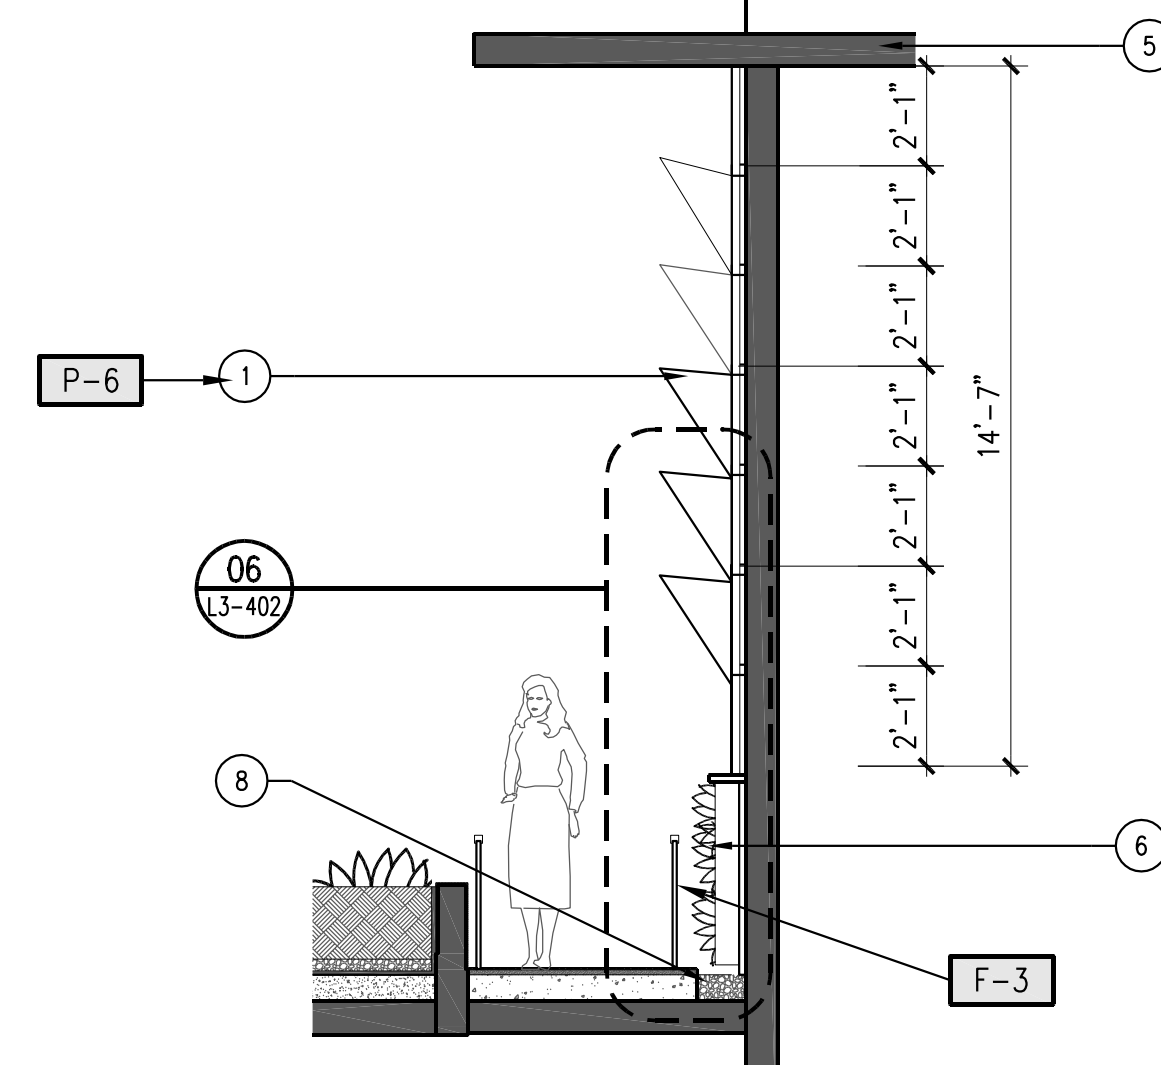

3 DETAIL SECTION B
1/4" = 1'-0"

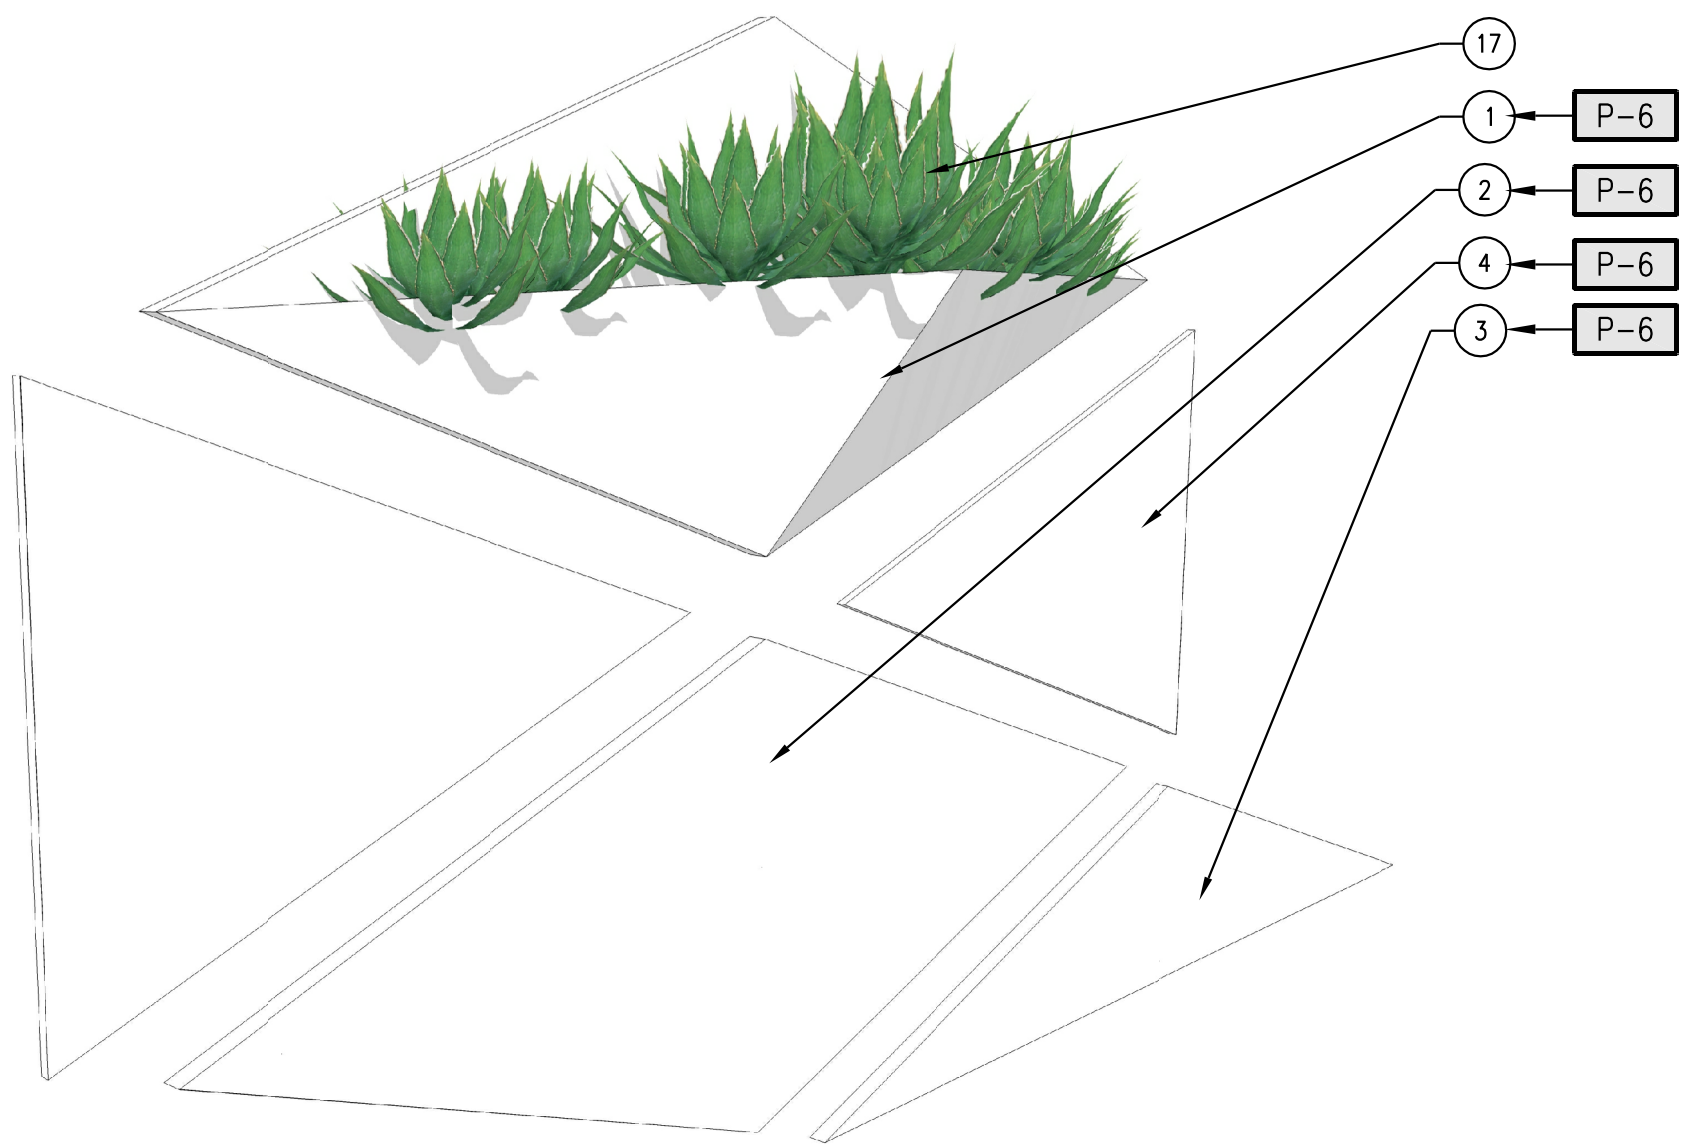


4 DETAIL 3-D OF MODULAR PANEL
NOT TO SCALE

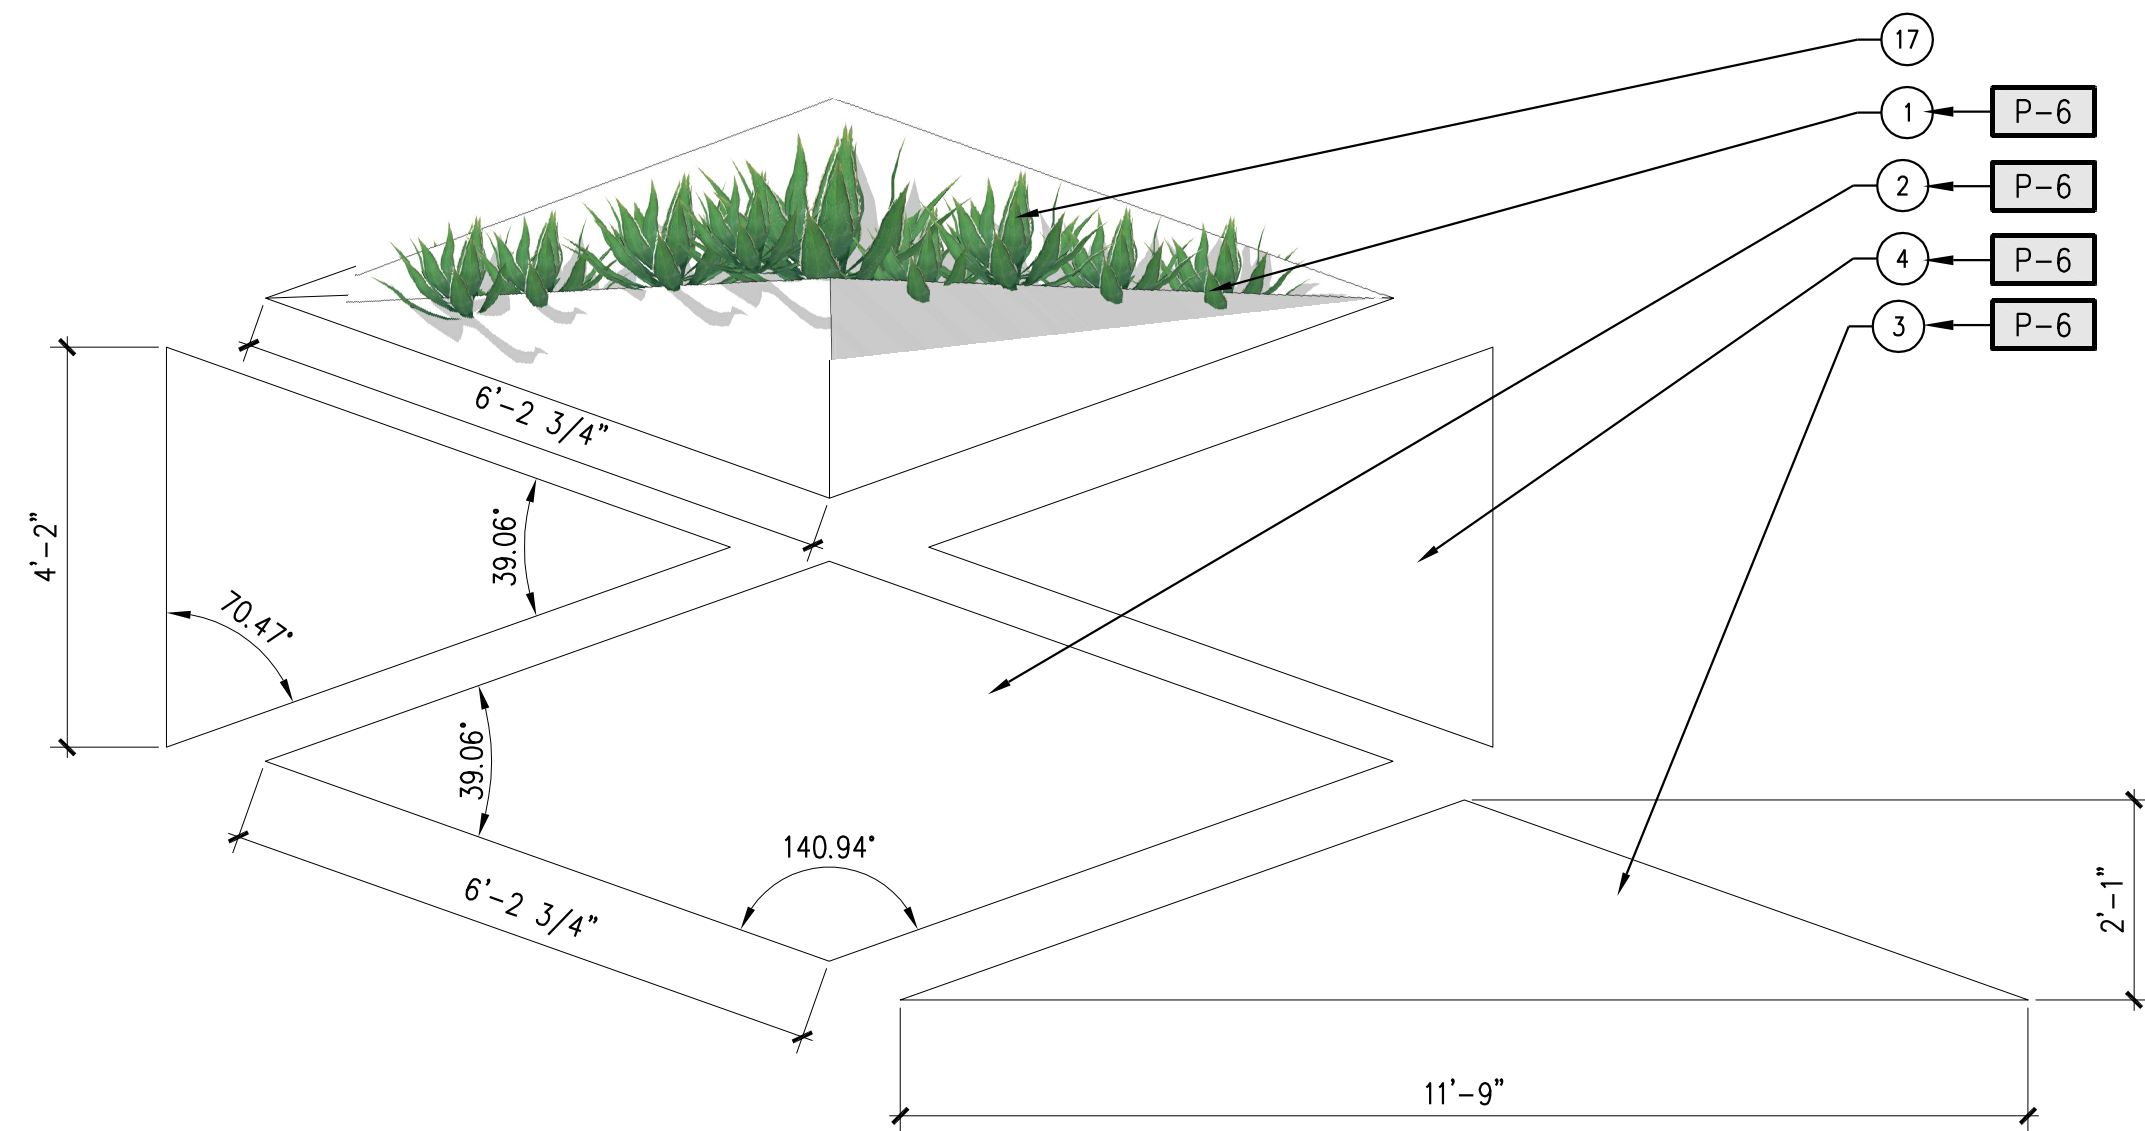


5 DETAIL OF MODULAR PANEL
1/2" = 1'-0"

6 DETAIL A
1" = 1'-0"

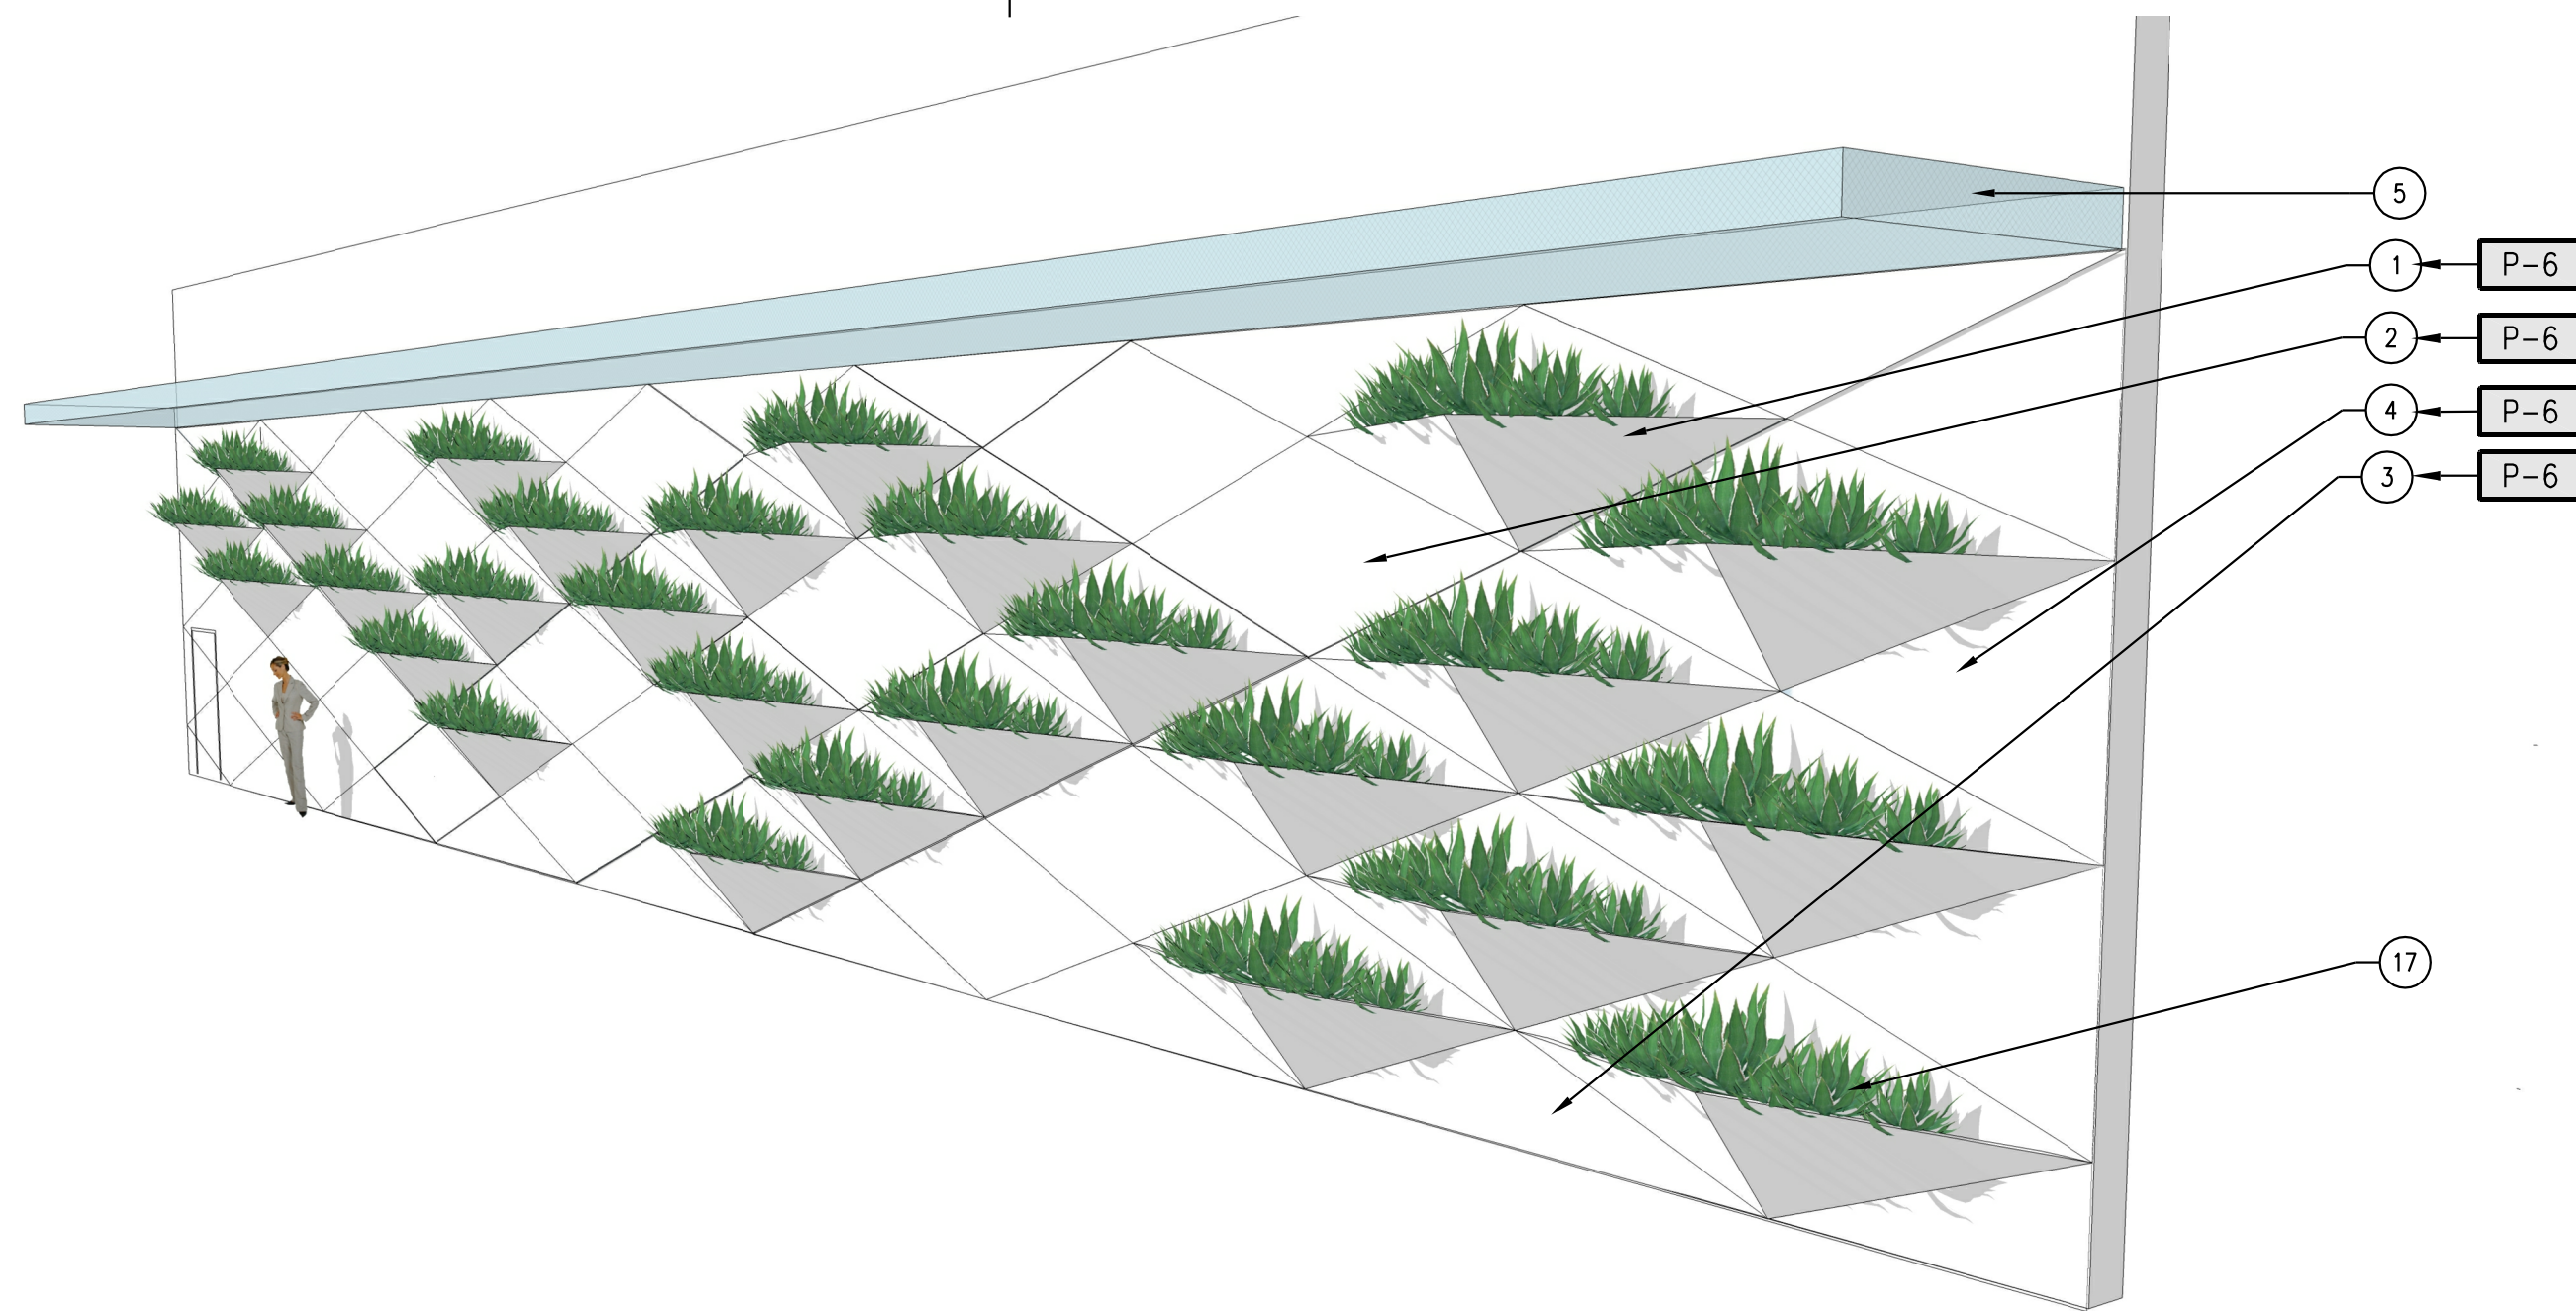

8 PERSPECTIVE
NOT TO SCALE

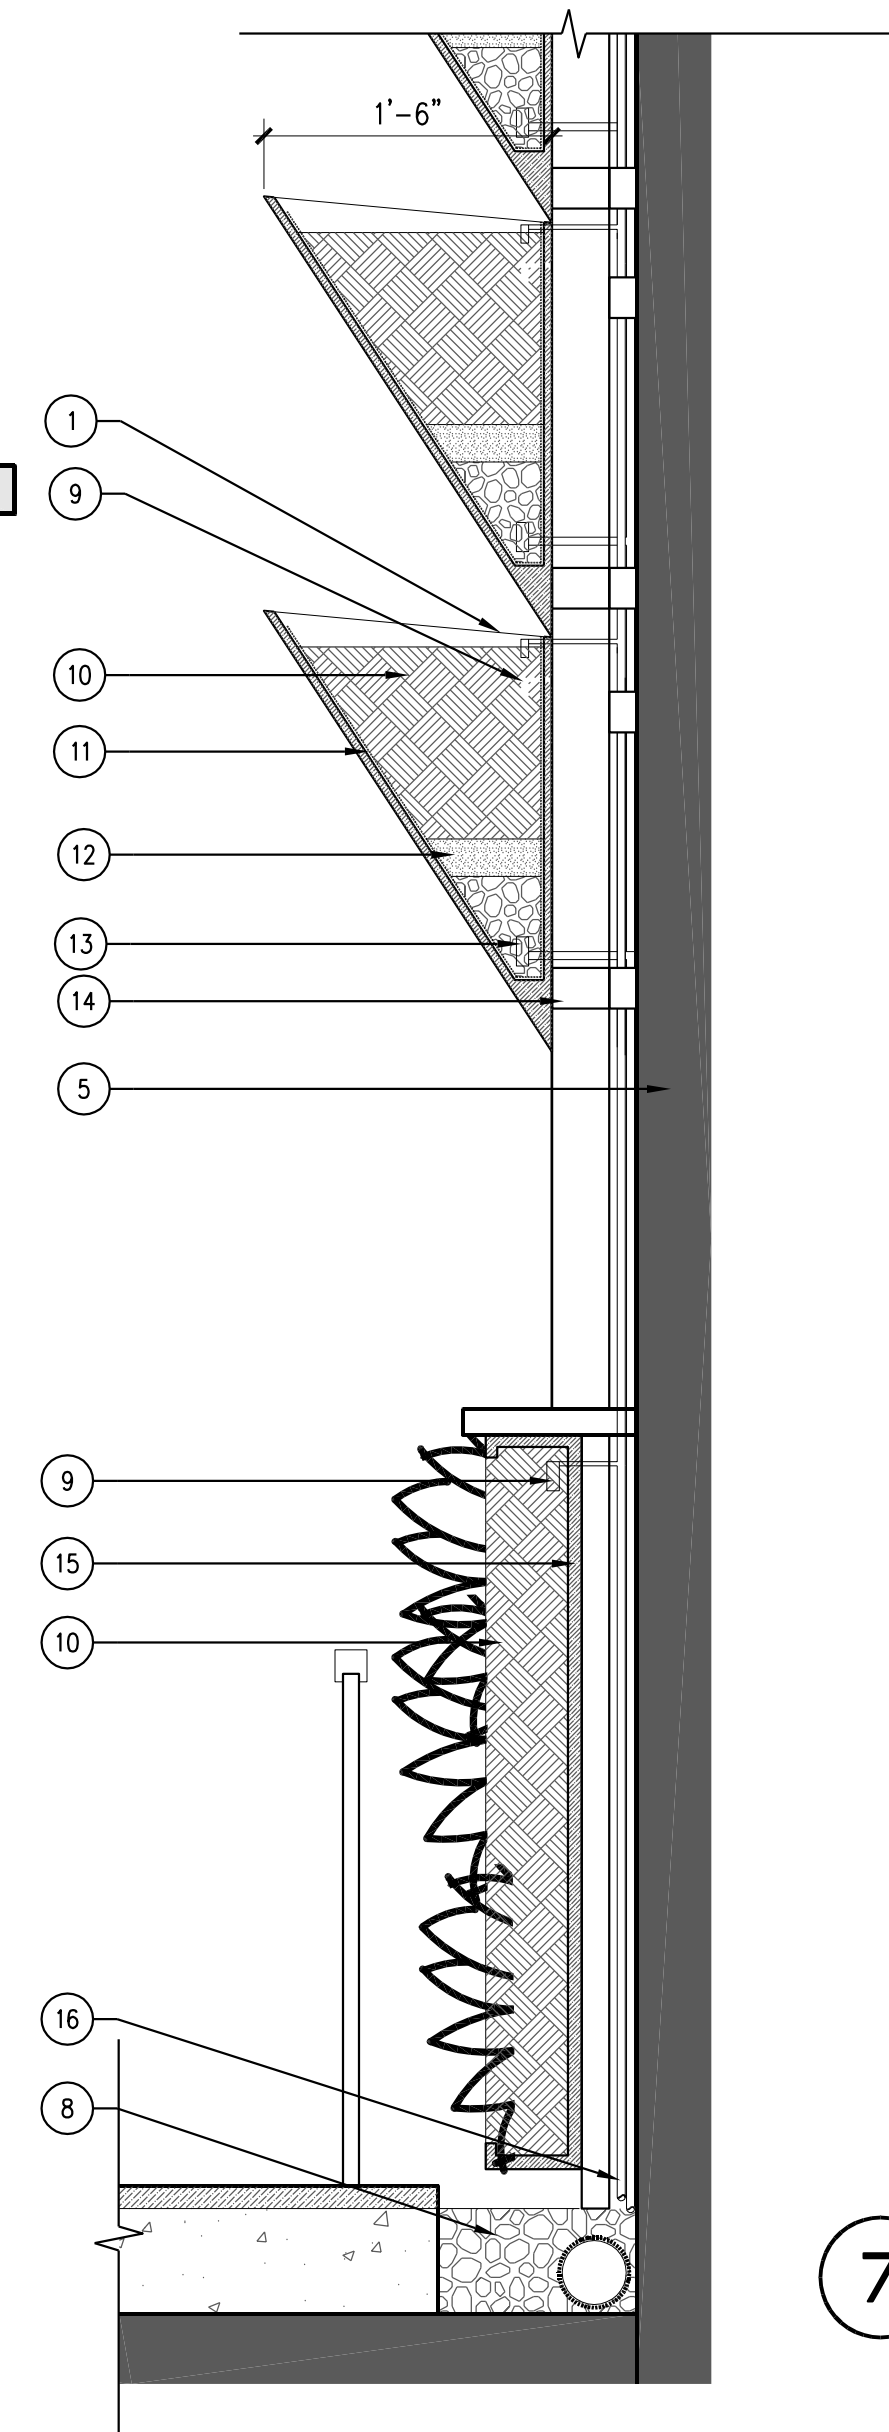

LEGEND

1. FRP PANEL MODULE 1. 3-D PLANTER PANEL
2. FRP PANEL MODULE 2. FLAT FULL DIAMOND PANEL
3. FRP PANEL MODULE 3. FLAT BIG HALF DIAMOND PANEL
4. FRP PANEL MODULE 4. FLAT SMALL HALF DIAMOND PANEL
5. EXISTING CONCRETE SLAB
6. GREENWALL
7. EXISTING DOOR TO BE CAMOUFLAGED WITH DIAMOND PANELS
8. DRAIN WITH PERFORATED PIPE WRAPPED WITH GEO-TEXTILE AND COVER WITH LOOSE PEBBLE
9. AUTO DRIP IRRIGATION SYSTEM TO GREENWALL SPECIFICATION
10. PLANTING MEDIA
11. WATER-PROOFING LAYER
12. GRAVEL AND SAND LAYER
13. OUTLET PIPE TO M&E ENGINEER SPECIFICATION
14. FIXING SYSTEM OF FRP MODULAR PANEL TO ENGINEER'S SPECIFICATION
15. GREENWALL BASE FRAME
16. WATER PIPE TO M&E SPECIFICATION
17. *Asparagus aethiopicus*



7 *Asparagus aethiopicus*
NOT TO SCALE


WATG

strategy planning architecture landscape interiors


irvine | CA | 949 574 8500

watg.com

Z CAPITAL FLORIDA RESORT, LLC
The Carillon Hotel and Spa

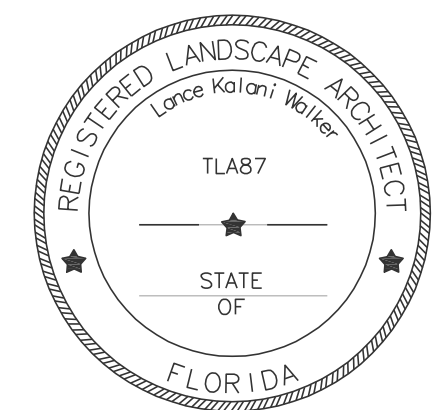

stamp | approval

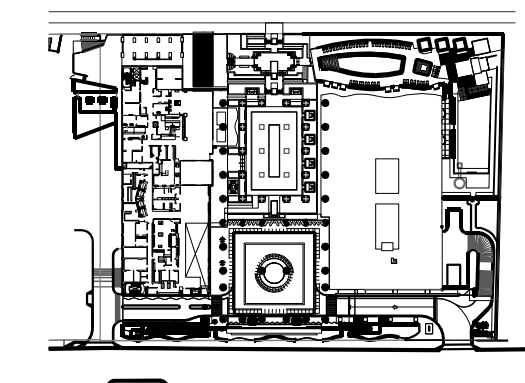

key plan

hpb application - final submittal | not for construction

1 2-4-16 FIRST HPB SUBMITTAL

no. date issue
issues | revisions

Carillon
MIAMI BEACH

DETAIL OF ENTRY
DECORATIVE WALL

sheet title

project no. 154110

18-FEB-2016

checked by: LW/JC
drawn by: AS

SP
component

sheet no.

L3.402