

HPB22-0539, 1690 Collins Av, 10/18/2022 meeting  
 "Exhibit A"



7500 NE 4th Court  
 Suite 102  
 Miami, FL 33138  
 T: (305) 573-2728

2231

PROJECT NUMBER

PROJECT NAME

GALE SOUTH BEACH

1690 Collins Ave. Miami  
 Beach, FL 33139


CONCEPT DESIGN

LEVEL 5 &  
 ROOF-  
 FLOOR  
 PLAN  
 PROPOSED


STUDIO MCG ARCHITECTURE  
 JENNIFER MCCORMY FLORIDA LIC# AP93844

SCALE: 1/16" = 1'-0"  
 DRAWN BY: MWR / CA  
 CHECK:  
 DATE: 08/08/2022

A1.06

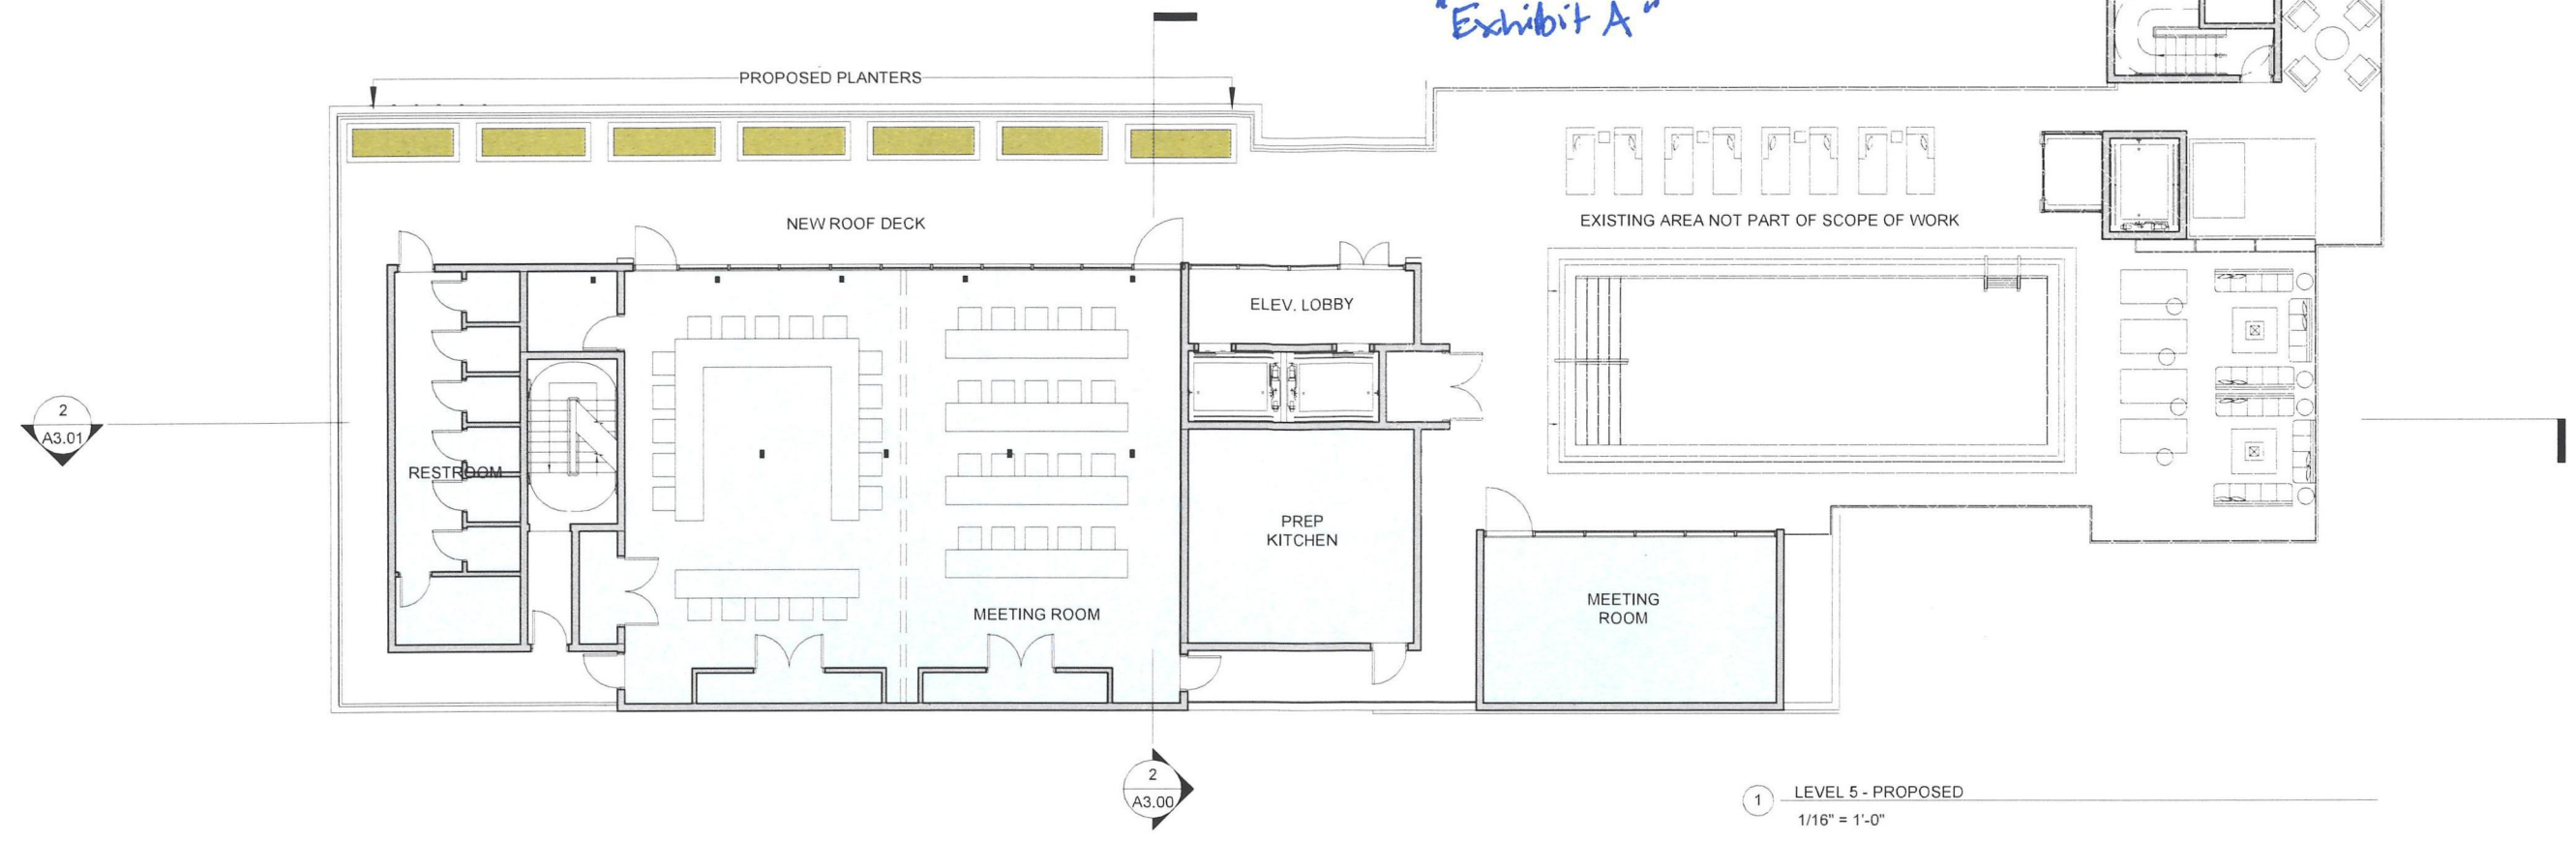

1 LEVEL 5 - PROPOSED  
 1/16" = 1'-0"

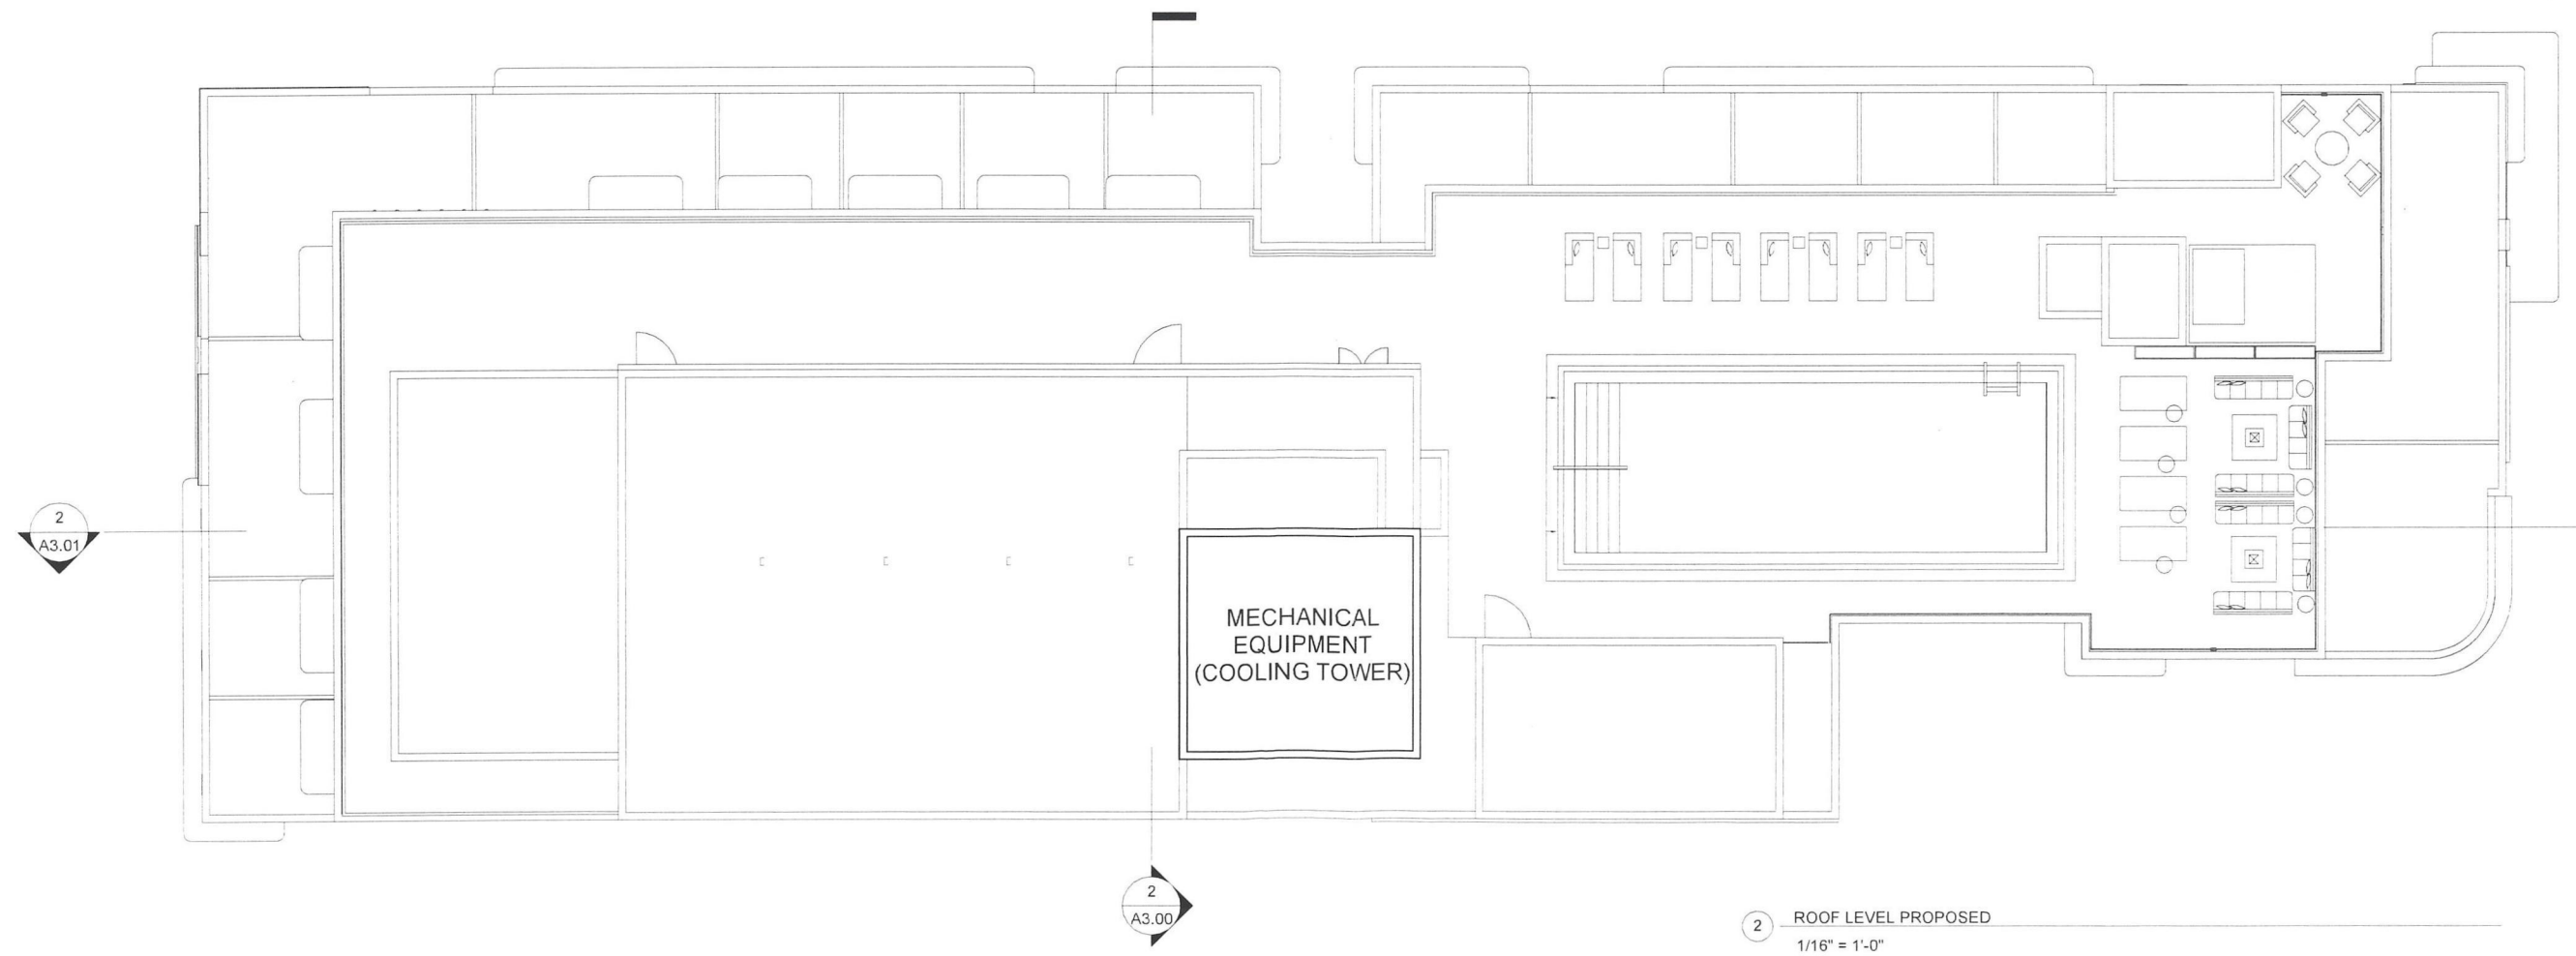

2 ROOF LEVEL PROPOSED  
 1/16" = 1'-0"





PARAISO  
ONLY \$4.99  
at the Beach House

HOTEL Gale

DOLCE DOLCE

STUDIO  
MCG  
ARCHITECTURE