

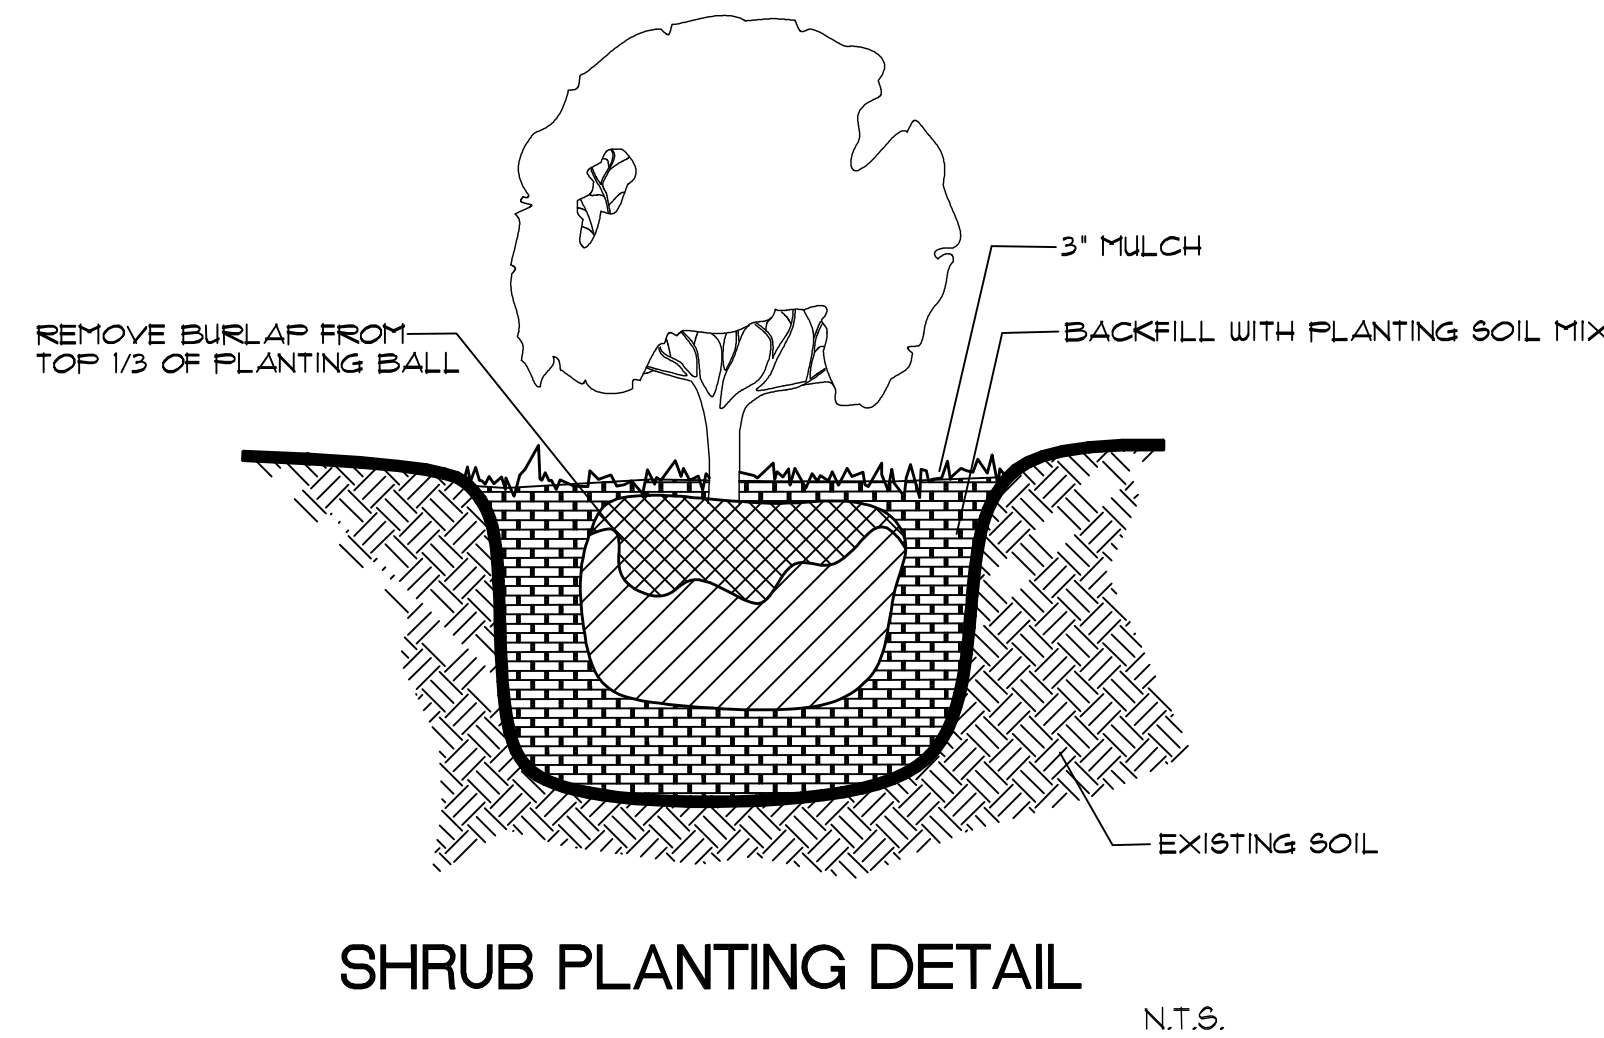
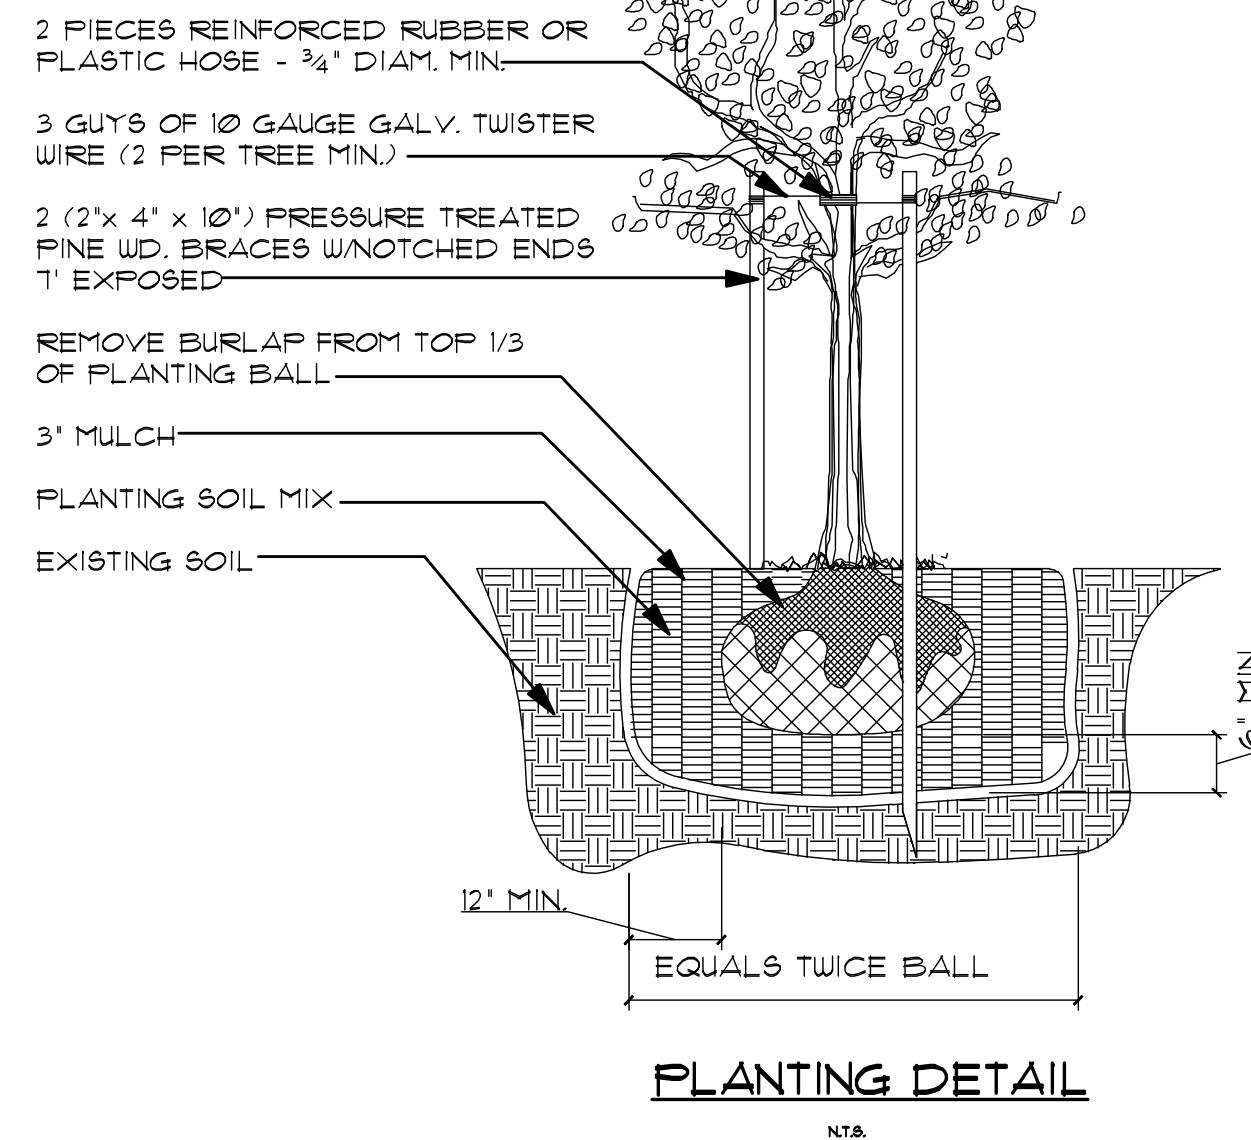


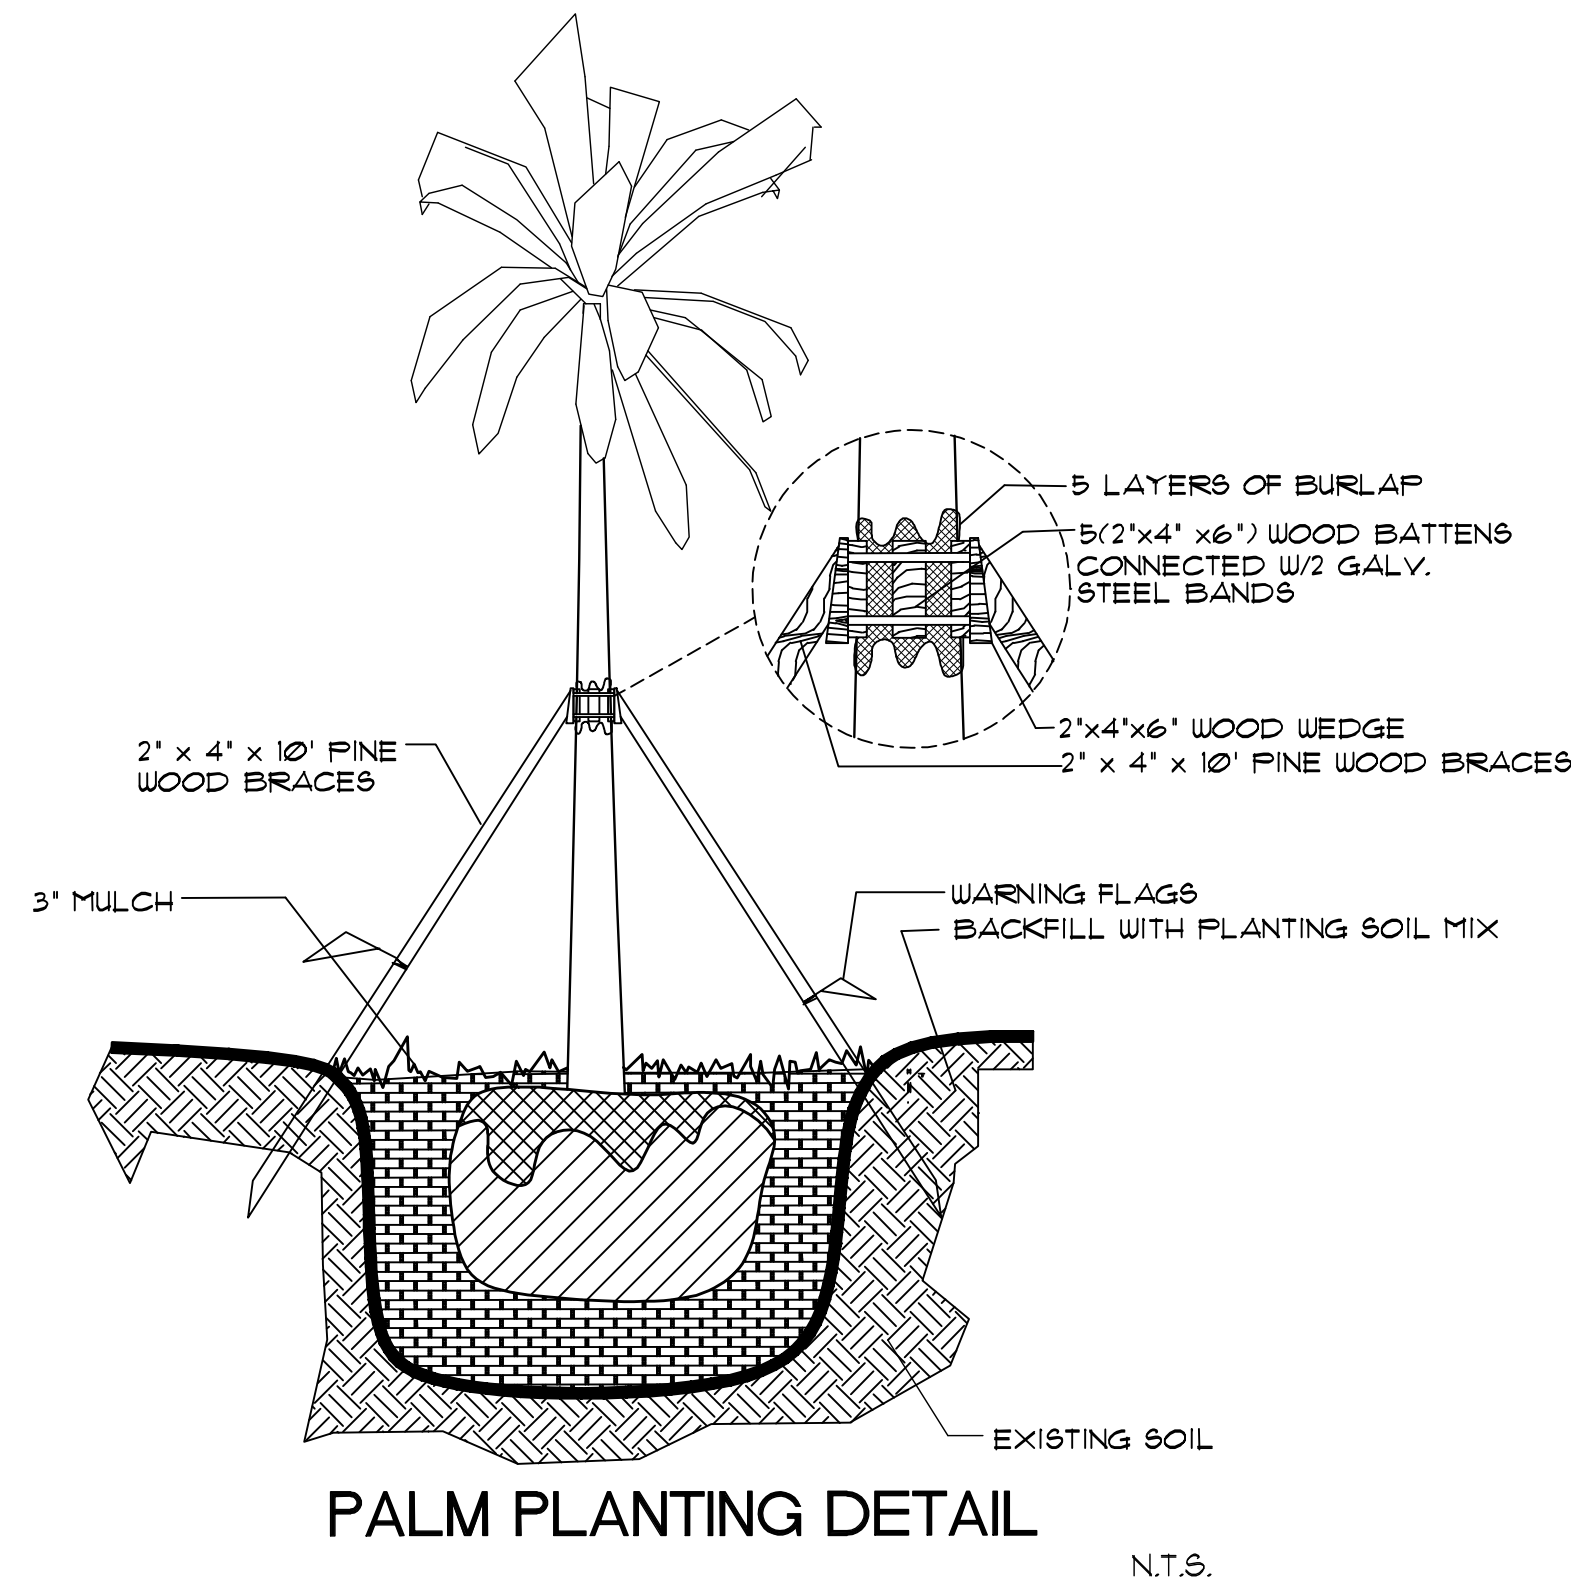

LANDSCAPING SCHEDULE:						
SYMBOL	NEW	TREE NAME		NATIVE SPECIES YES/NO	MAX. HEIGHT	DESCRIPTION
		SCIENTIFIC	COMMON		CANOPY DIAMETER	
C5	2	CONOCARPUS ERECTUS SERICEUS	SILVER BUTTWOOD	Y	20'-25'	10'-12'o.a./6'-8'sp./2'cal.
CN	5	COCOS NUCIFERA GREEN MALAYAN	GREEN MALAYAN COCONUT PALM	Y	25'-30'	15'o.h./6'-8'sp./4'cal.
CR	2	CYCAS REVOLUTA	KING SAGO PALM	Y	-	15'
BG	7	BAMBUSA TEXTILIS GRACILIS	GRACEFUL BAMBOO	N	-	15'
IC	87	IXORA COCCINEA	IXORA	Y	-	15'
TRA	120	TRACHELOSPERMUM ASIATICUM	ASIATIC JASMINE	N	12'	-
OJ	134	OPHIOPOGON JAPONICUS	MONDO GRASS	Y	-	-
E	3	STREET TREES (NO CHANGE)		Y	-	-

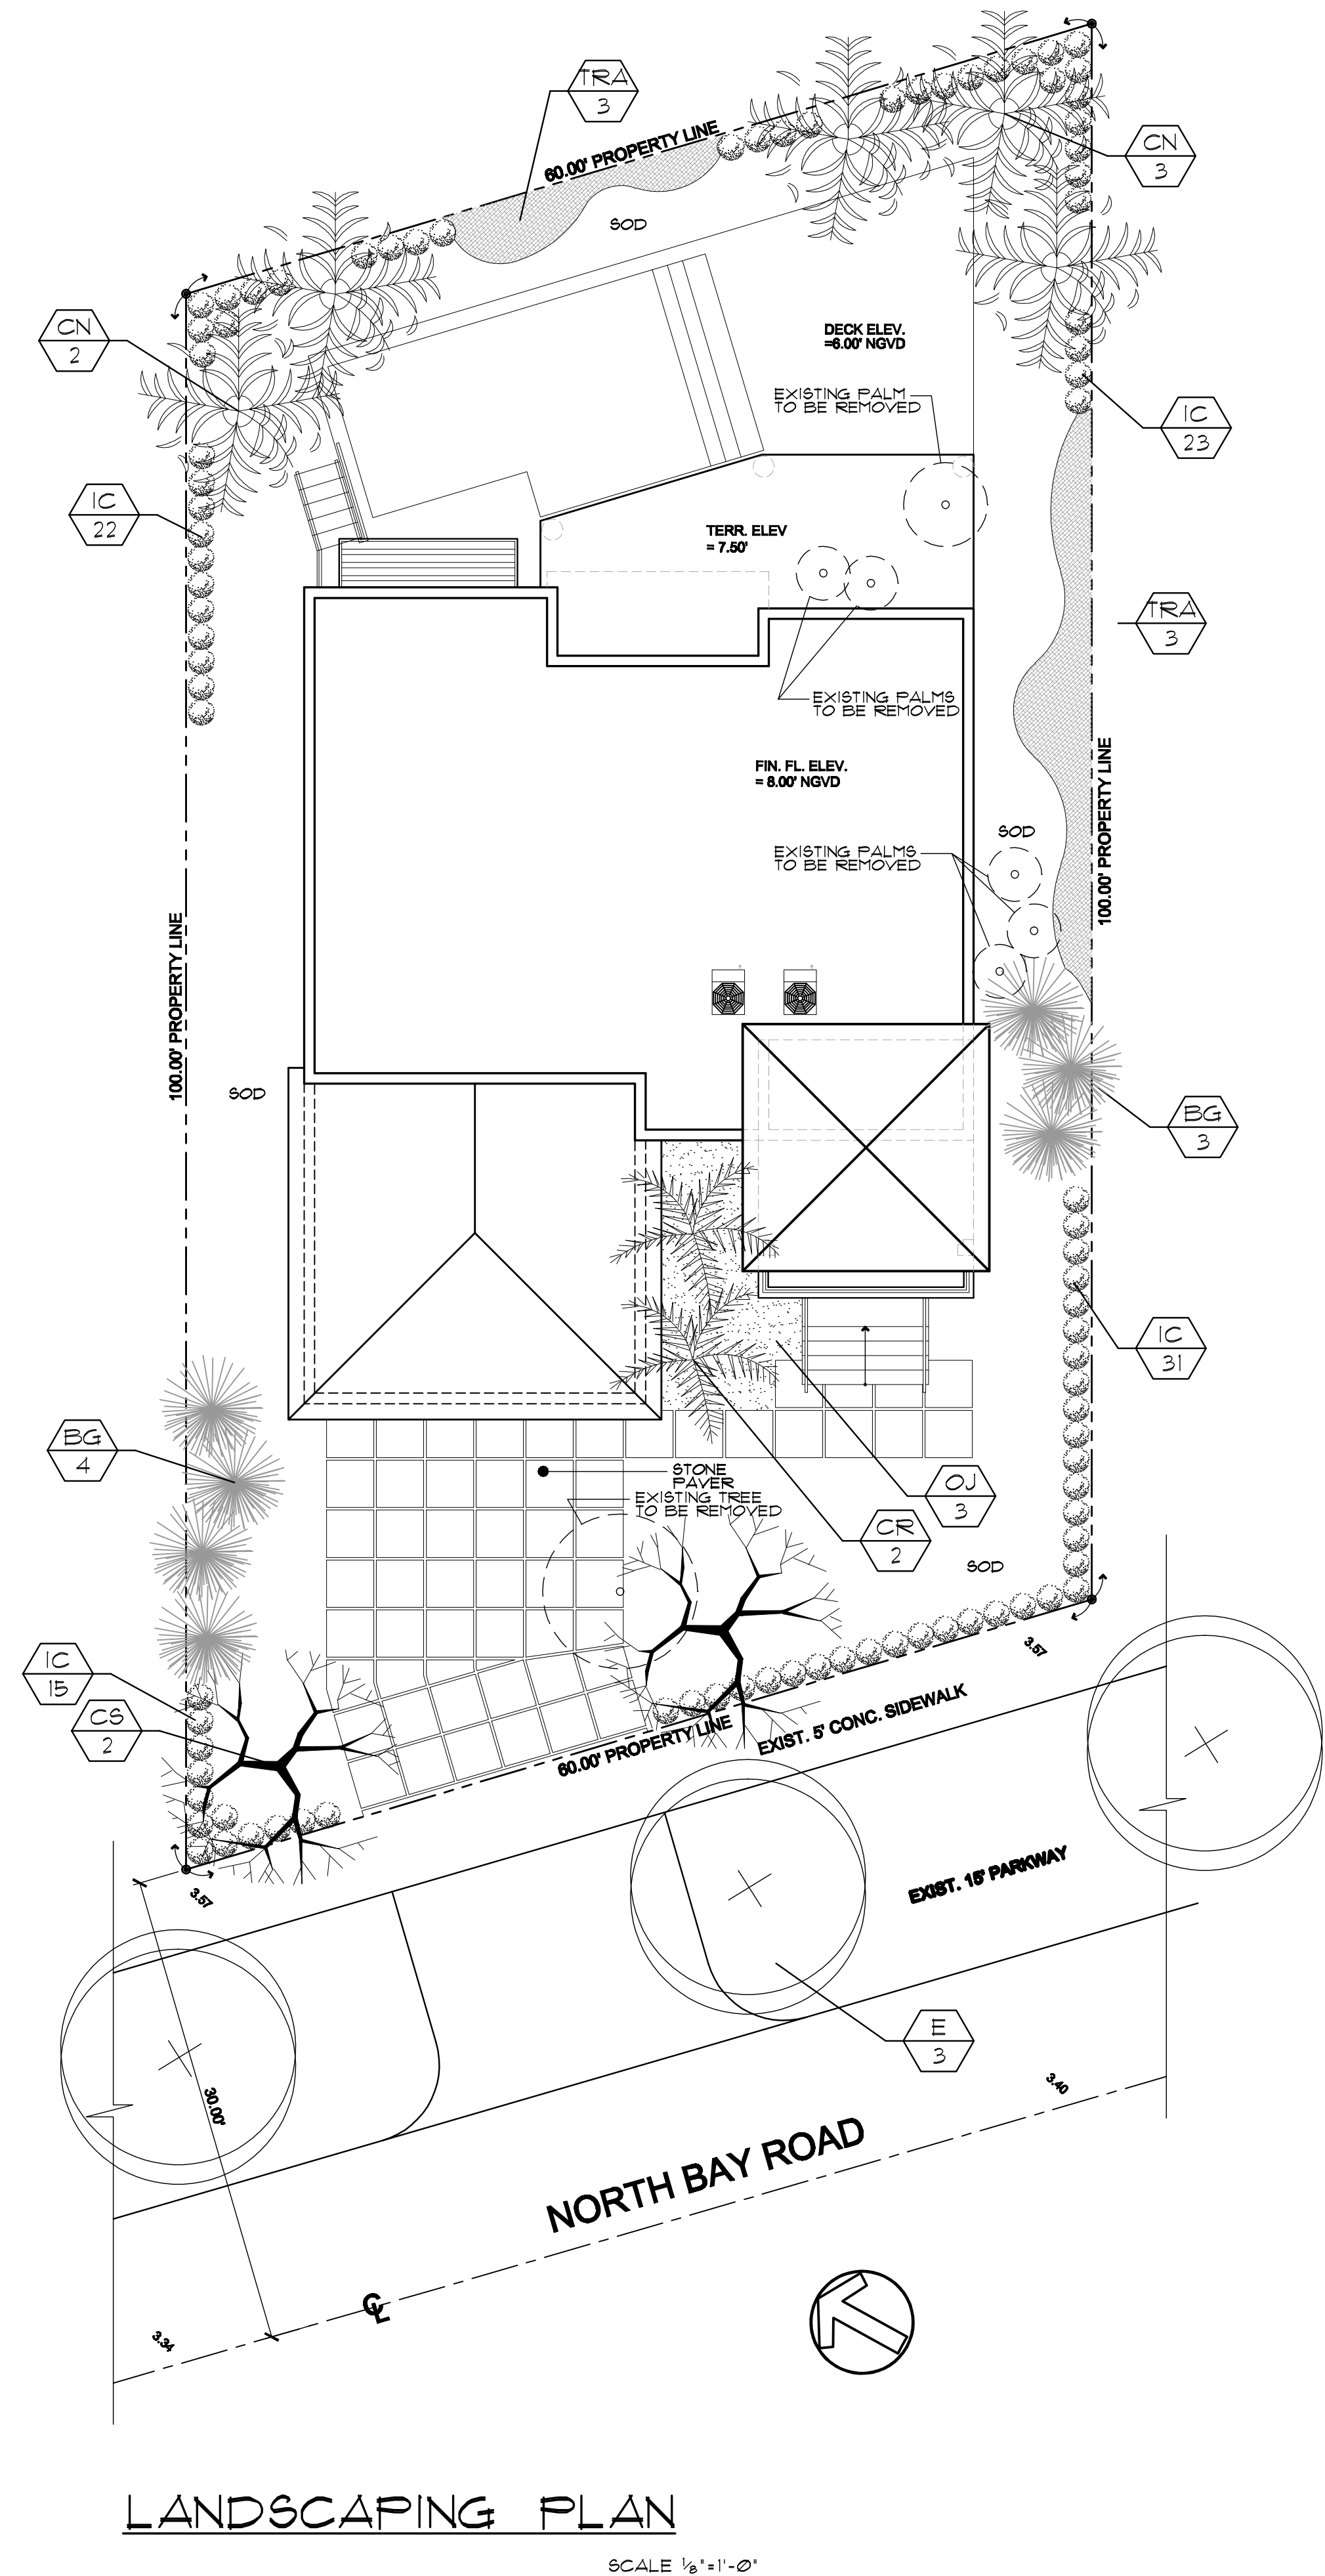

LANDSCAPING PLAN

SCALE 1/8"=1'-0"

REVISIONS	BY
02/10/16	SP

FELIX PARDO & ASSOCIATES, Inc.
ARCHITECTURE / PLANNING / INTERIORS
255 UNIVERSITY DRIVE - CORAL GABLES, FLORIDA 33134
Phone: (305) 445-4555 Fax: (305) 445-1006 AA 0002476

PROPOSED RESIDENCE FOR:
Mr. SETH HELLER
Job Address: 4193 NORTH BAY ROAD, MIAMI BEACH, FLORIDA
Phone: (305) 200-0000

Date	12/01/15
Scale	AS SHOWN
Drawn	SP
Job	201451
Sheet	
SP-1.3	
Of - Sheets	