
A-1.00 SITE PLAN AT GROUND LEVEL ENLARGED

1

Existing metal barrier to remain	
Existing aluminum light pole to remain	.D. BARRIER
24" high concrete barrier/ retaining wall with stucco finish radiused top bellow	
Concrete piers (painted variable colors)	
Line of 6" curb and gutter	
Existing crosswalk to remain	24


ATTACHMENT A

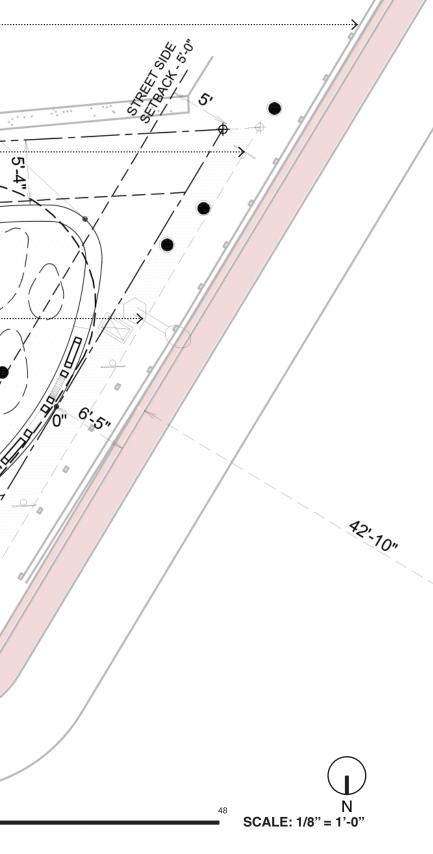

©2022 Shulman + Associates

10/31/2022


A-1.01 SITE PLAN AT CANOPY LEVEL ENLARGED

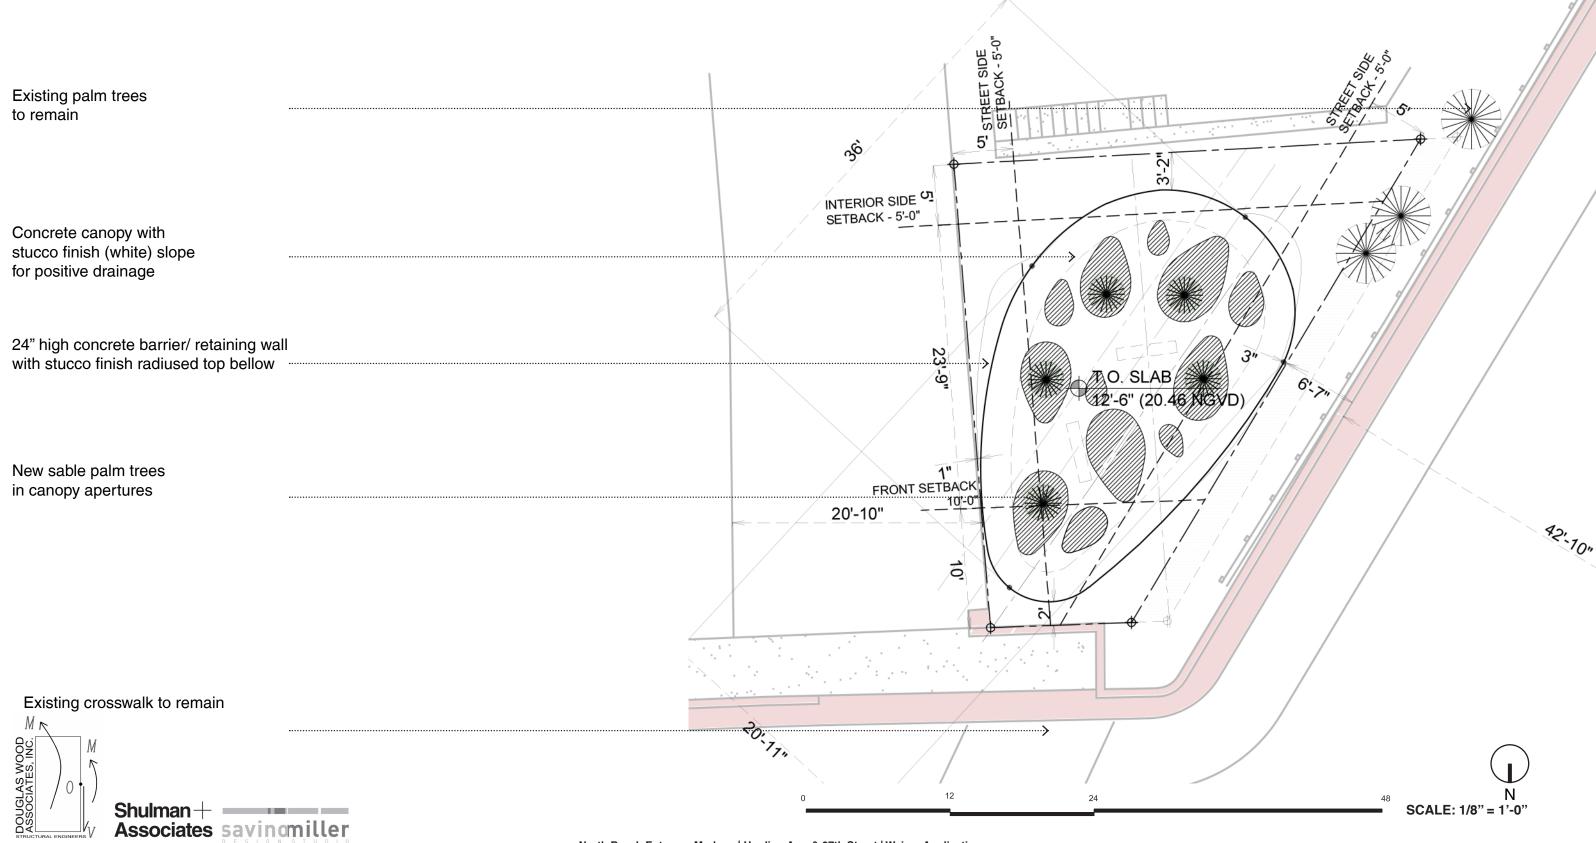

ATTACHMENT A

©2022 Shulman + Associates

10/31/2022

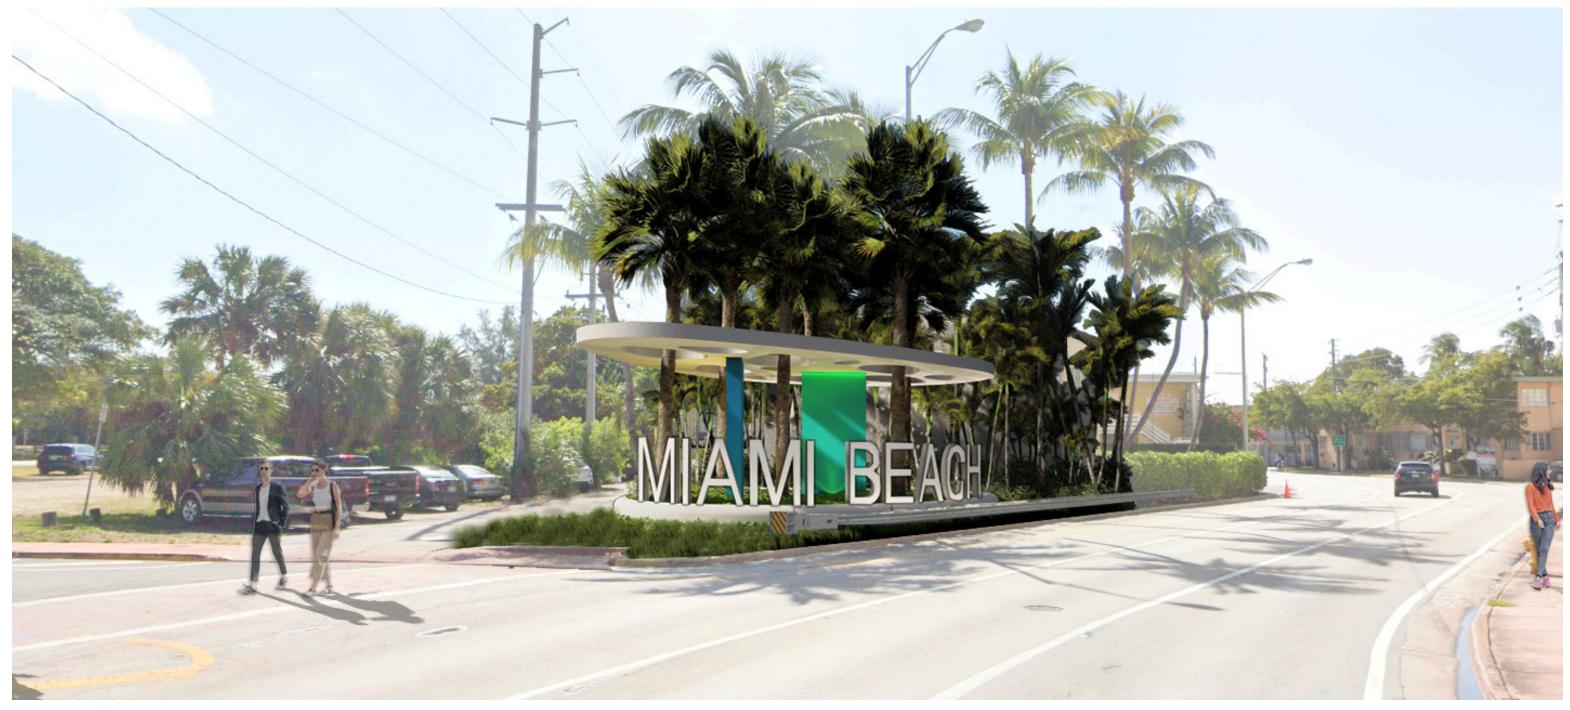




ATTACHMENT A

A-9.00 PERSPECTIVES

Site without City chevron road signs

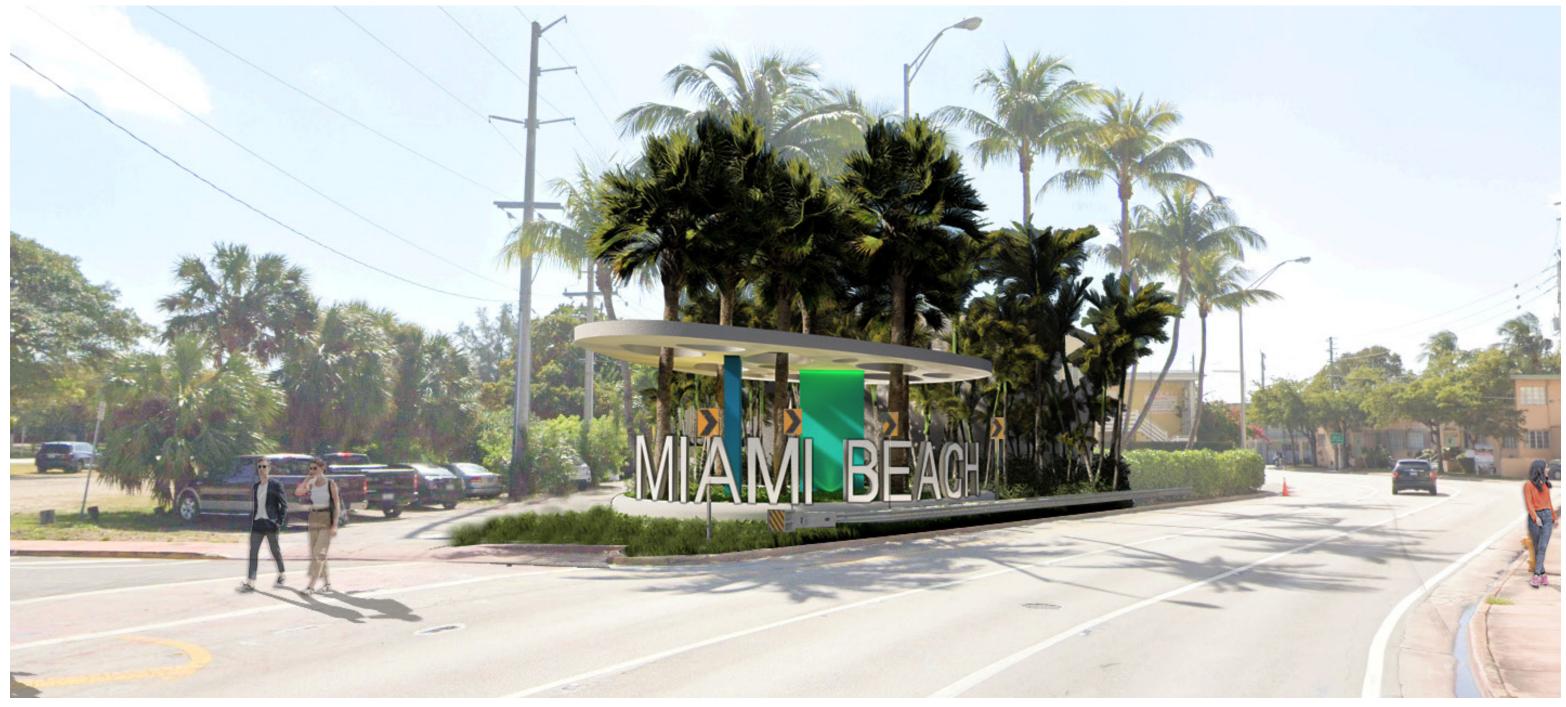



ATTACHMENT A

A-9.01 PERSPECTIVES

Site with City chevron road signs





ATTACHMENT A

A-9.02 PERSPECTIVES