

TREES

BUAR - VERAWOOD



BUSI - GUMBO LIMBO



CAGR - BRIDALVEIL



CAWI - WILD CINNAMON



CESP - SILK FLOSS



COER - GREEN BUTTWOOD



COES - SILVER BUTTWOOD



COSE - ORANGE GEIGER



ELDE - JAPANESE BLUEBERRY



GUSA - LIGNUM VITAE



ILCA - DAHOON HOLLY



LOVI - FRAGRANT LILAC



MYFR - SIMPSON STOPPER



PIDI - ALLSPICE



SIGL - PARADISE TREE



DYCA - CABADA PALM





SAPA - SABAL PALM



THRA - THATCH PALM



PALMS

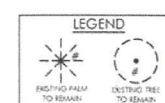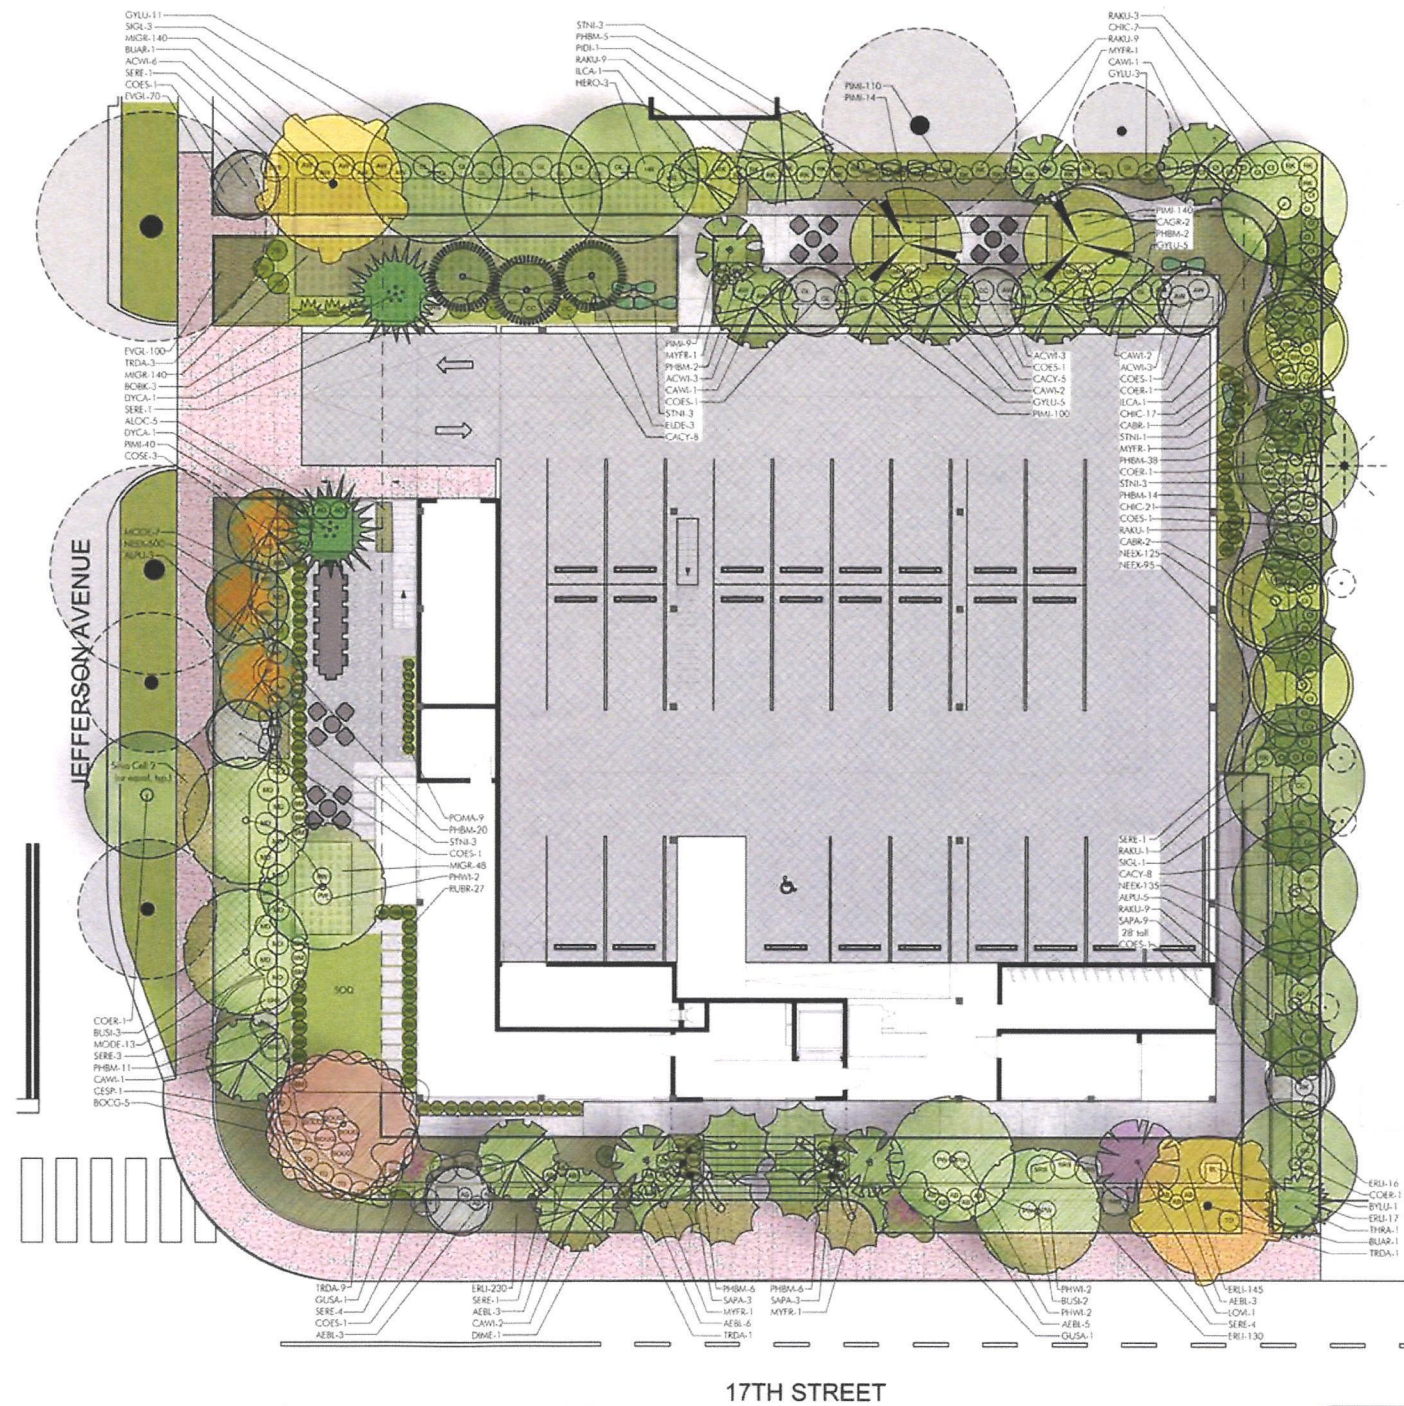

PLANTING PLAN - RENDERED
SCALE: 1/8" = 1'-0"



GARDNER & SEHLER
LANDSCAPE ARCHITECTURE
WWW.GSLDESIGN.COM
17670 NW 79th Ave, Suite 214
Miami, FL 33157
P: 305.392.1010 F: 305.392.1019
C: 305.392.1019

This drawing is the property of GSL Design and is not to be reproduced or copied in whole or part without written permission. It is not to be used on any other project and is to be returned on request. Contractor is responsible for verifying all site conditions prior to proceeding with work. COPYRIGHT © 2020

THE MORRIS
1707 JEFFERSON AVENUE, MIAMI BEACH, FL 33139



811
CALL BEFORE YOU DIG
www.callbeforeyoudig.com

BUFFER ENHANCEMENT

PLANTING
PLAN
-RENDERED-

DATE: 2.07.2023
SCALE: as noted
SHEET: LA3.01