


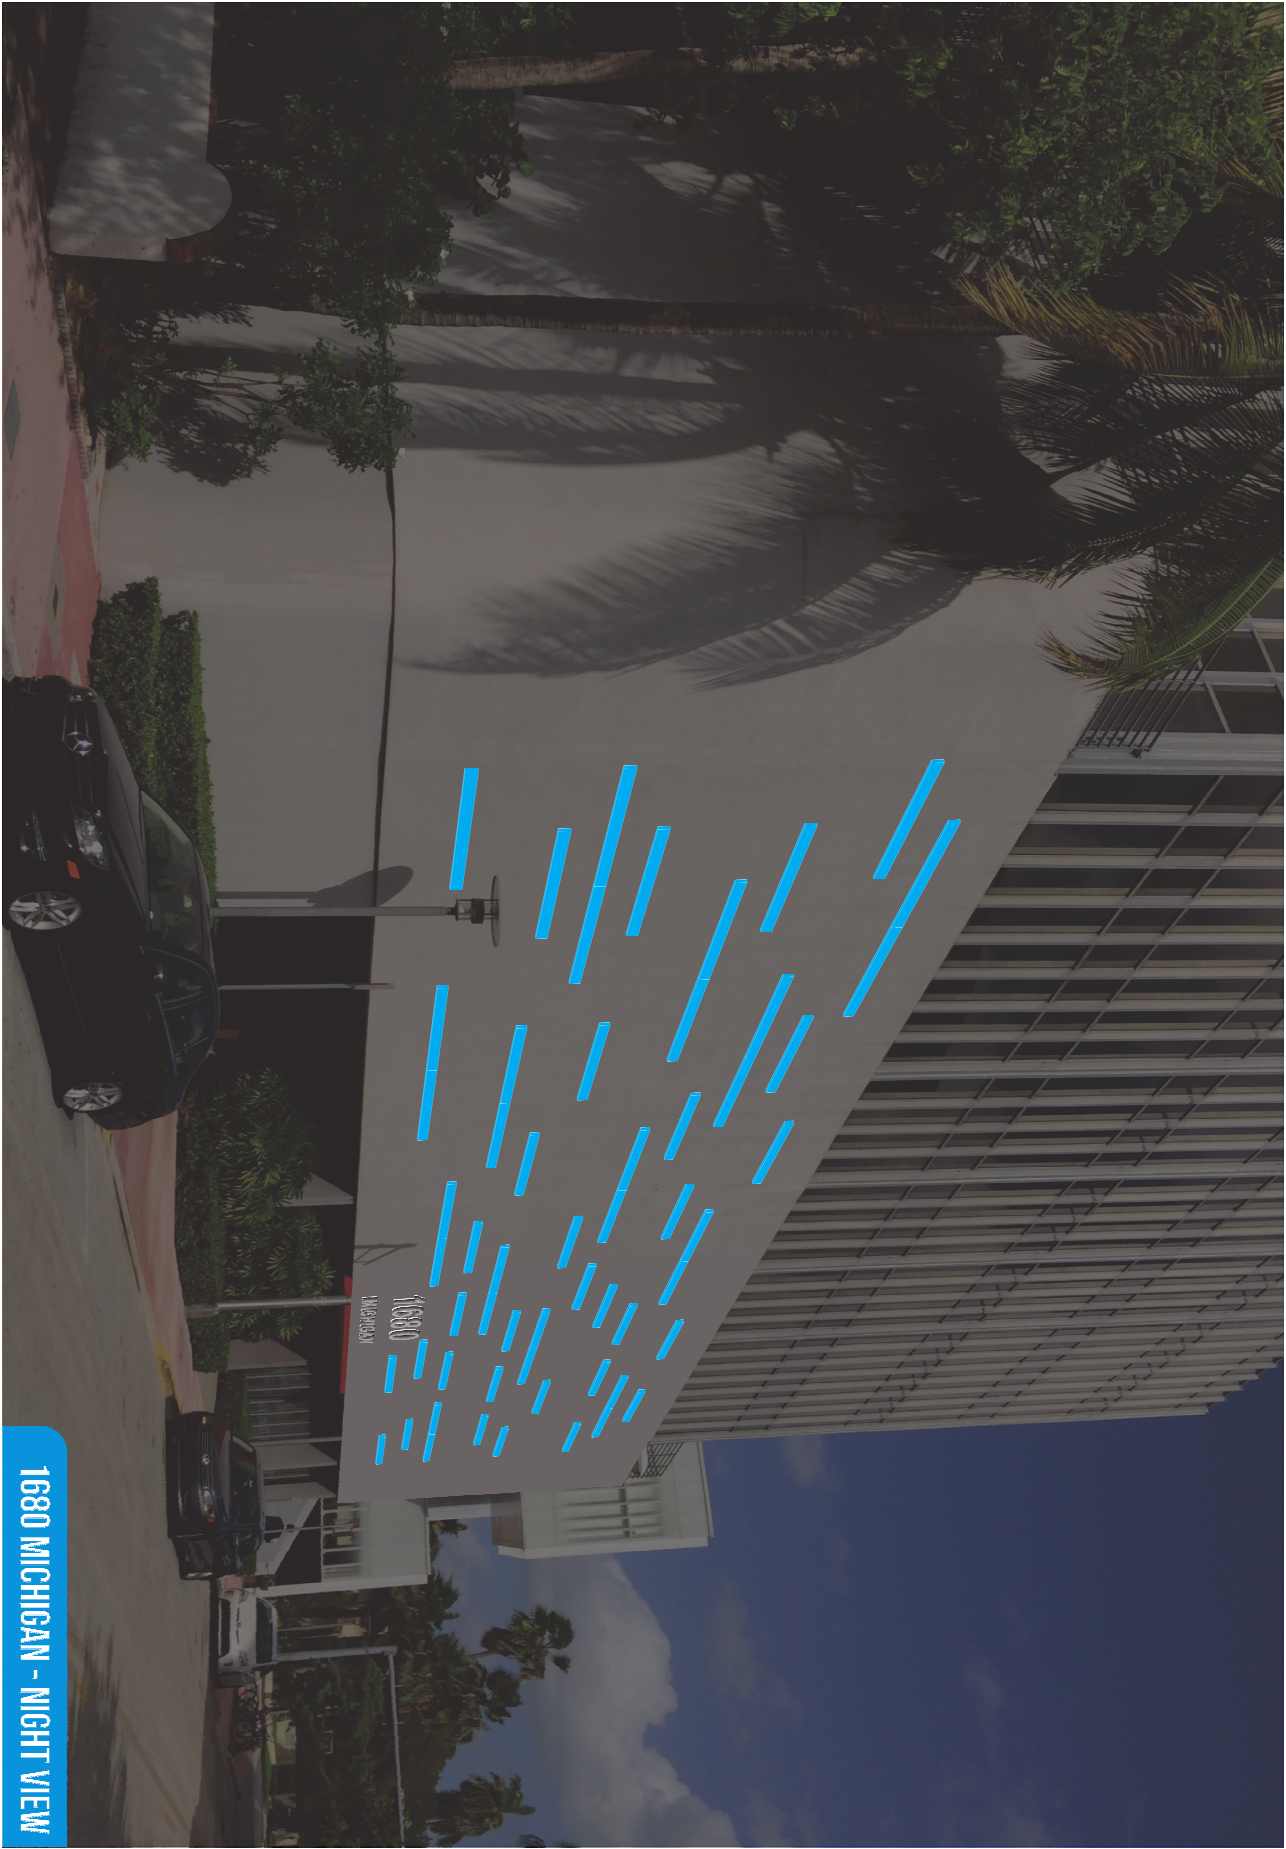

1680 MICHIGAN - NIGHT VIEW

1 NIGHT-TIME PERSPECTIVE VIEW LOOKING NORTH UP MICHIGAN AVENUE
SCALE: N.T.S.

REV.:	DATE:	DESCRIPTION:

MOSSCROP ASSOCIATES

ARCHITECTURE + INTERIORS

460 ne 59TH STREET, MIAMI, FL 33137
T: (305) 751-6529 F: (305) 751-0759 EMAIL: MOSSCROP@GMAIL.COM

CERTS. OF AUTH: AA28001057 & AA28001058

LIA MOSCROP, REGISTERED ARCHITECT
FLORIDA LICENSE NO. 496244
PROJECT NAME & ADDRESS
1680 MICHIGAN
FACADE
ILLUMINATION &
BUILDING I.D.
SIGNAGE
1680 MICHIGAN AVENUE
MIAMI BEACH, FL 33139

SHEET TITLE:
NIGHT-TIME
PERSPECTIVE
VIEW

SHEET NO.:
A-05

SCALE: N.T.S.
DATE: 01-05-17
ISSUE: D.R.B.:
FINAL SUBMITTAL
JOB NO.: 1680-05