




CITY OF MIAMI BEACH PARTIAL AERIAL MAP

G & S INFRASTRUCTURE, INC.

4250 SW 108TH AVENUE, MIAMI, FL. 33165 PH: 305.205.8197 gsinfra@outlook.com

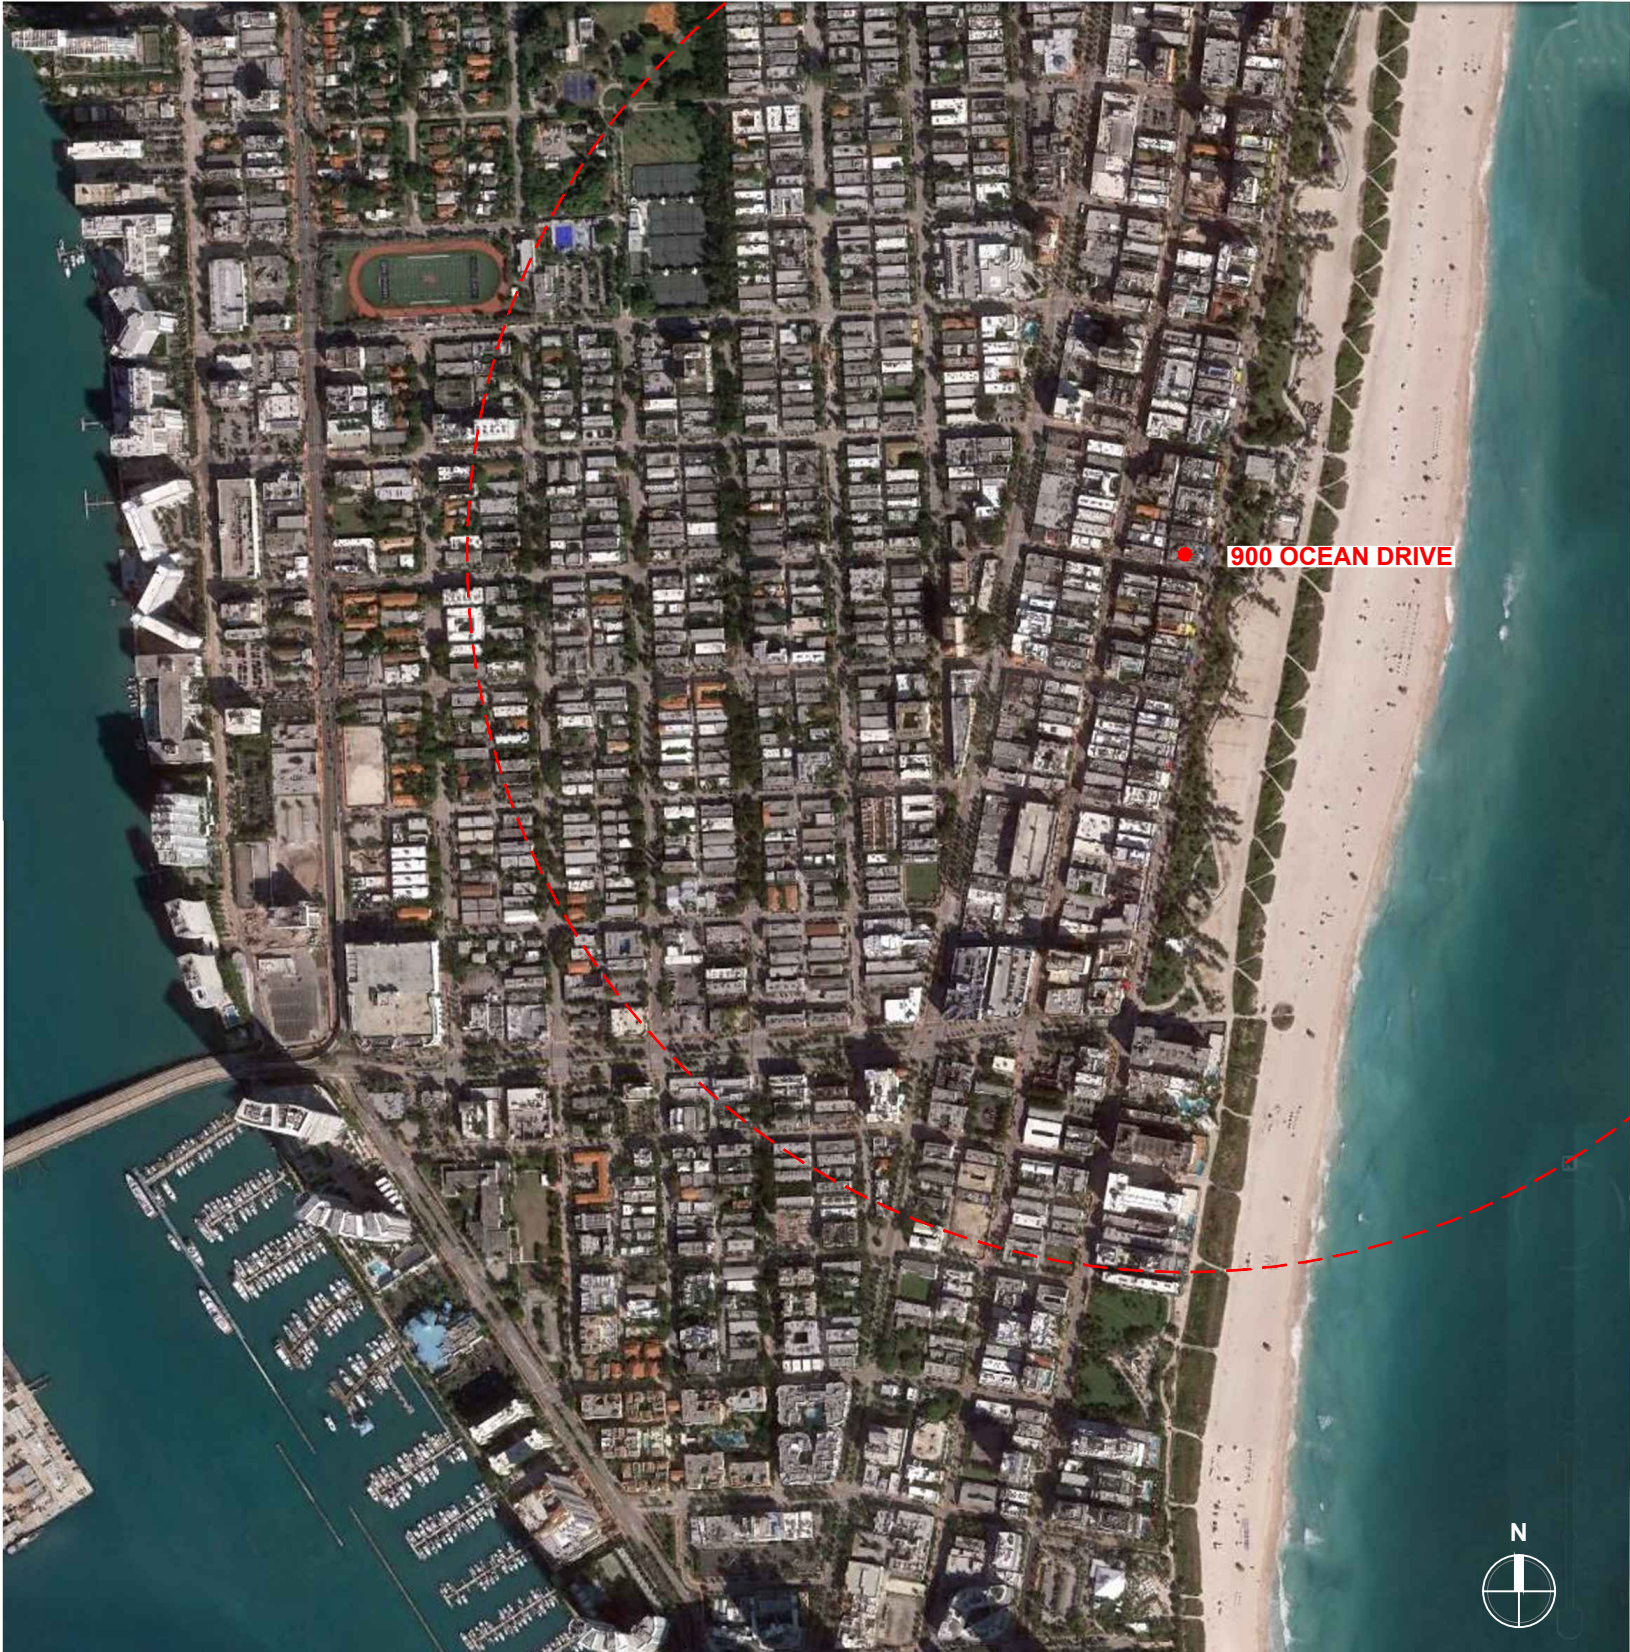

MANGOS TROPICAL CAFE
900 OCEAN DRIVE
MIAMI BEACH, FL. 33139

**EXISTING SITE AERIAL VIEW
/ PHOTOGRAPH KEY PLAN**

 **PROJECT LOCATION**
MANGOS TROPICAL CAFE
900 OCEAN DRIVE
MIAMI BEACH, FL. 33139

G & S INFRASTRUCTURE, INC.
4250 SW 108TH AVENUE, MIAMI, FL. 33165 PH: 305.205.8197 gsinfra@outlook.com

 PHOTOGRAPH IDENTIFICATION
AND PHOTO VIEW ORIENTATION



1 SOUTH SIDE CORNER OF MANGOS RESTAURANT



2 FRONT OF MANGOS TROPICAL CAFE RESTAURANT



3 EXISTING SIDEWALK CAFE




4 NORTH SIDE CORNER OF MANGOS RESTAURANT

G & S INFRASTRUCTURE, INC.

4250 SW 108TH AVENUE, MIAMI, FL. 33165 PH: 305.205.8197 gsinfra@outlook.com



5 ADJACENT PROPERTY - WALDORF TOWERS

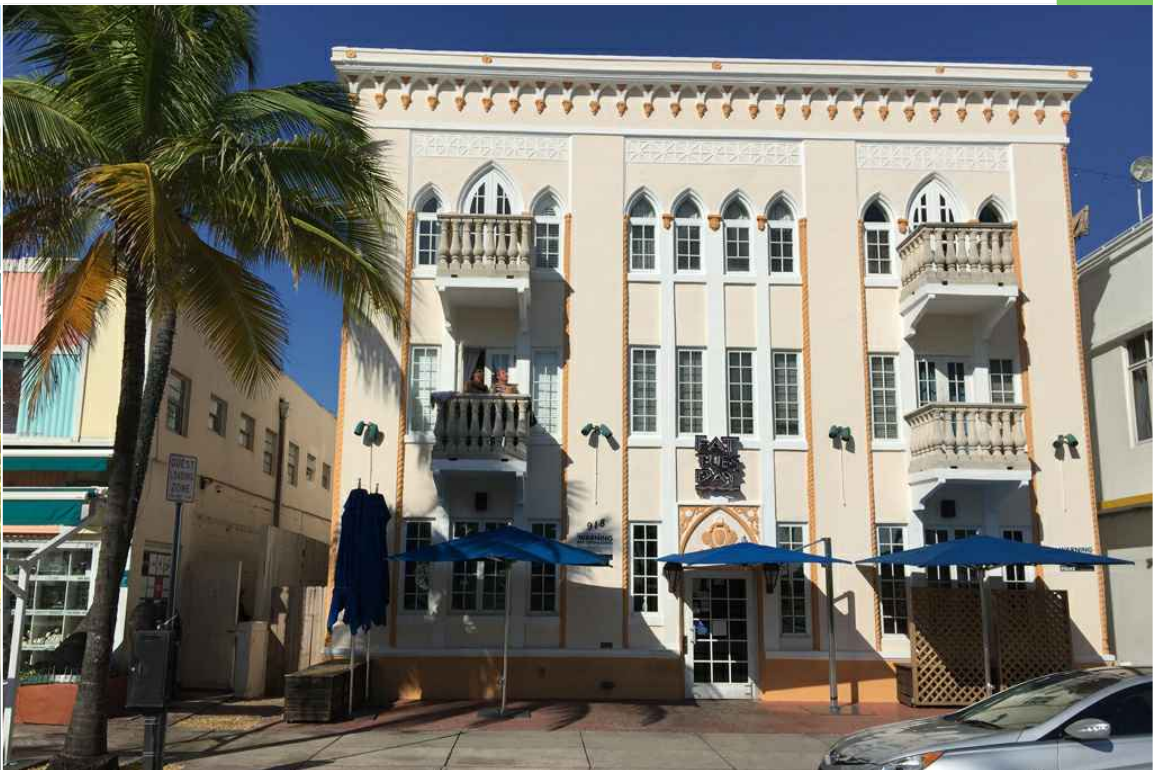

6 ADJACENT PROPERTY - FAT TUESDAYS



7 SOUTH SIDE CORNER OF MANGOS RESTAURANT



8 FRONT OF MANGOS TROPICAL CAFE RESTAURANT

G & S INFRASTRUCTURE, INC.

4250 SW 108TH AVENUE, MIAMI, FL. 33165 PH: 305.205.8197 gsinfra@outlook.com



9 EXISTING UMBRELLA AND AWNING



10 FRONT SOUTH SIDE CORNER OF RESTAURANT



11 REAR SOUTH SIDE OF RESTAURANT



12 REAR SOUTH SIDE CORNER

G & S INFRASTRUCTURE, INC.

4250 SW 108TH AVENUE, MIAMI, FL. 33165 PH: 305.205.8197 gsinfra@outlook.com



17 TRASH ROOM



13 REAR SERVICE ALLEY OF RESTAURANT



14 REAR SERVICE ALLEY OF RESTAURANT



15 EXISTING SIDEWALK CAFE SEATING



16 EXISTING SIDEWALK CAFE SEATING

G & S INFRASTRUCTURE, INC.

4250 SW 108TH AVENUE, MIAMI, FL. 33165 PH: 305.205.8197 gsinfra@outlook.com



G & S INFRASTRUCTURE,
4250 SW 108TH AVENUE
MIAMI, FL 33165
PH: 305.205.8197 FAX: 305.397.0
gsinfra@outlook.com


PROFESSIONAL SEAL:	
REVISION	
DELIVERY DATE 01.12.2017	
SCALE: AS SHOWN	
DRAWN BY: C.V.	

PROJECT NAME
SIDEWALK CAFE SEATING AT:
MANGOS TROPICAL CAFE
900 OCEAN DRIVE
MIAMI BEACH, FLORIDA 33139

SHEET NAME
SIDEWALK CAFE
FLOOR PLAN


SHEET NUMBER
A-1
1 OF 8

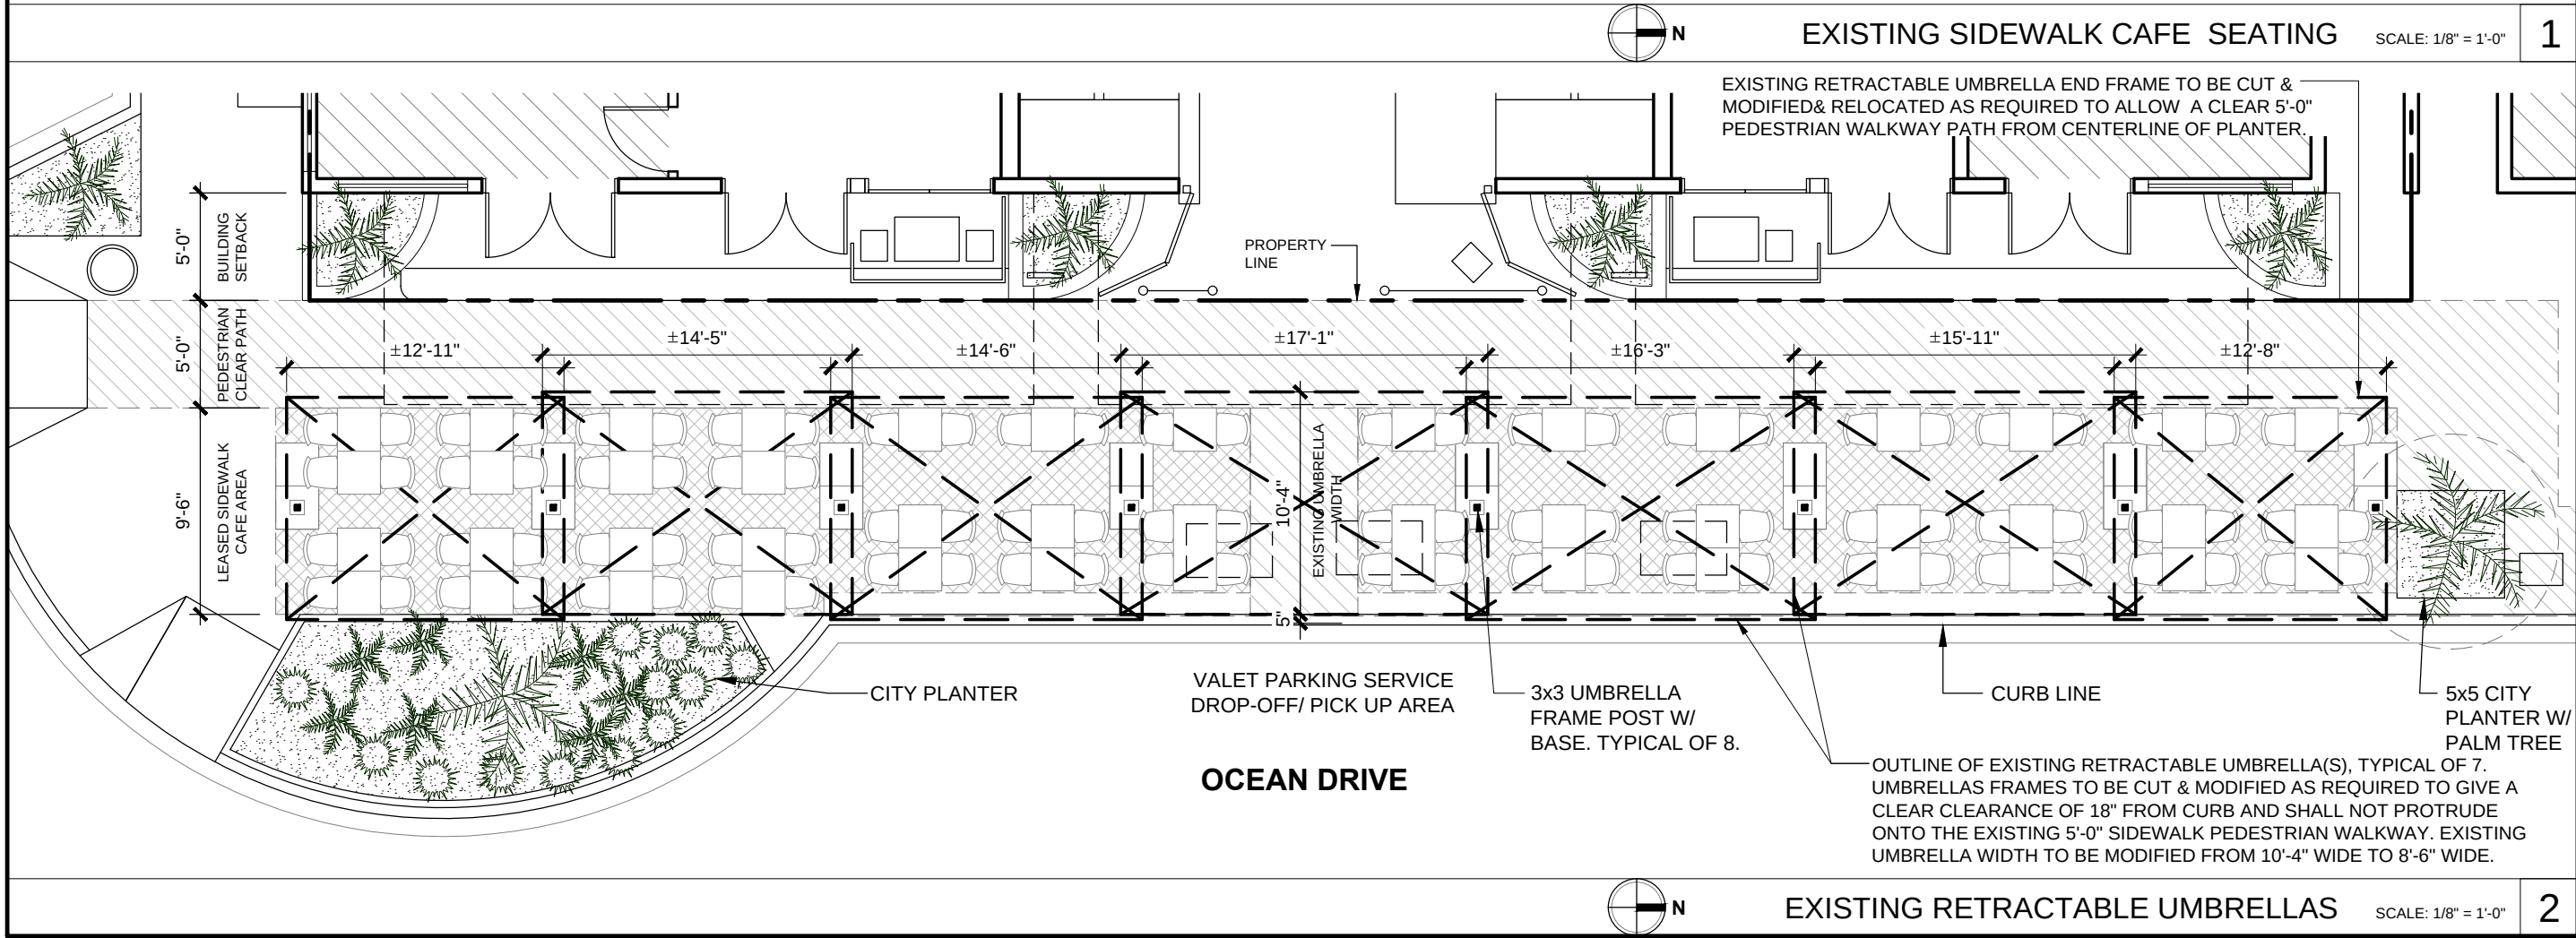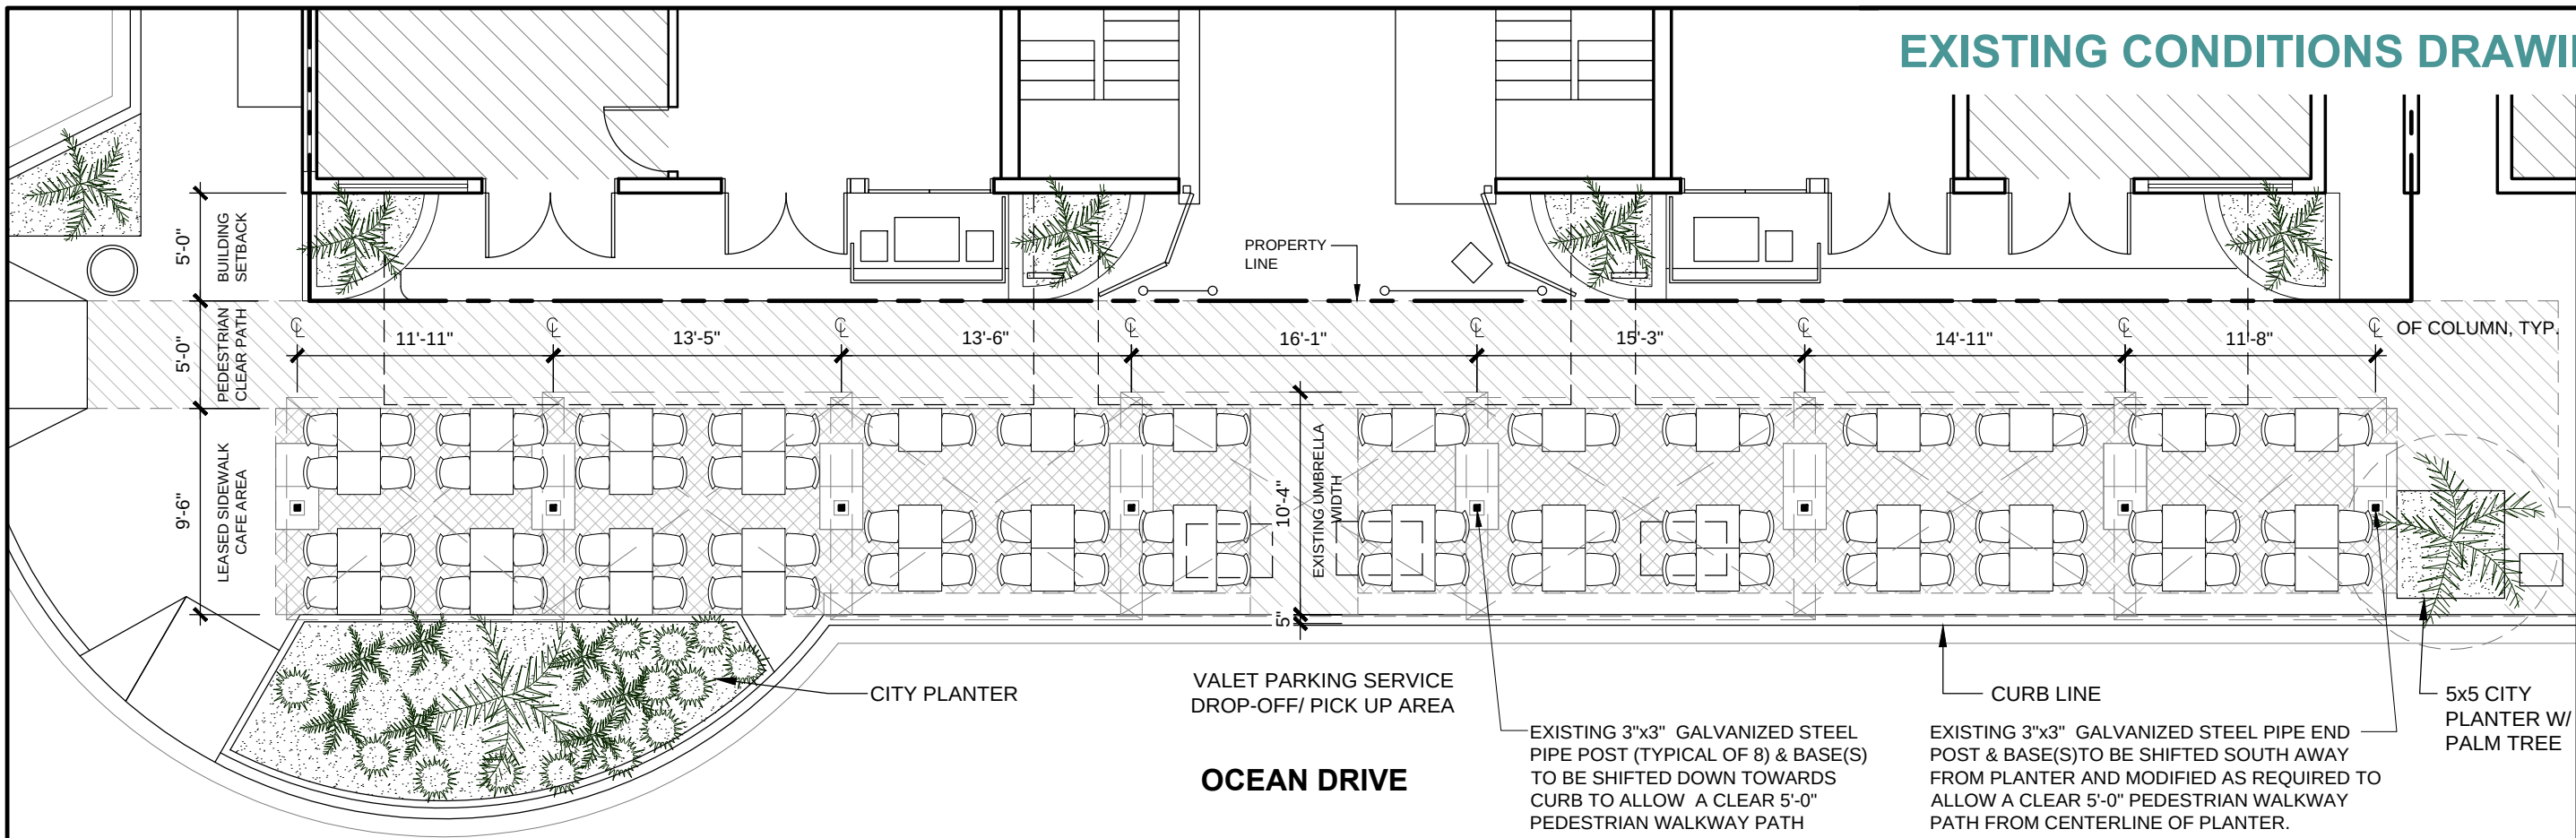

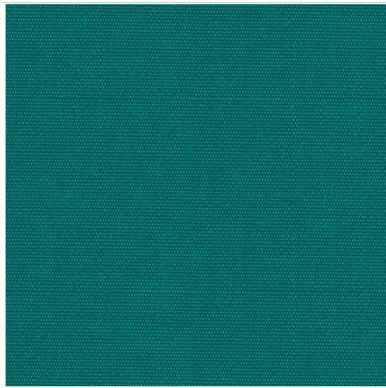

EXISTING FABRIC SAMPLE
MANUFACTURE: SATTLER INC.
TYPE: OUTDURA SOLIDS
COLOR: # 6016 OZ GREEN
* WATERPROOF, FIRE AND FLAME RETARDANT

MANGOS TROPICAL CAFE
INTERIOR OF RESTAURANT
NOT IN SCOPE OF WORK.

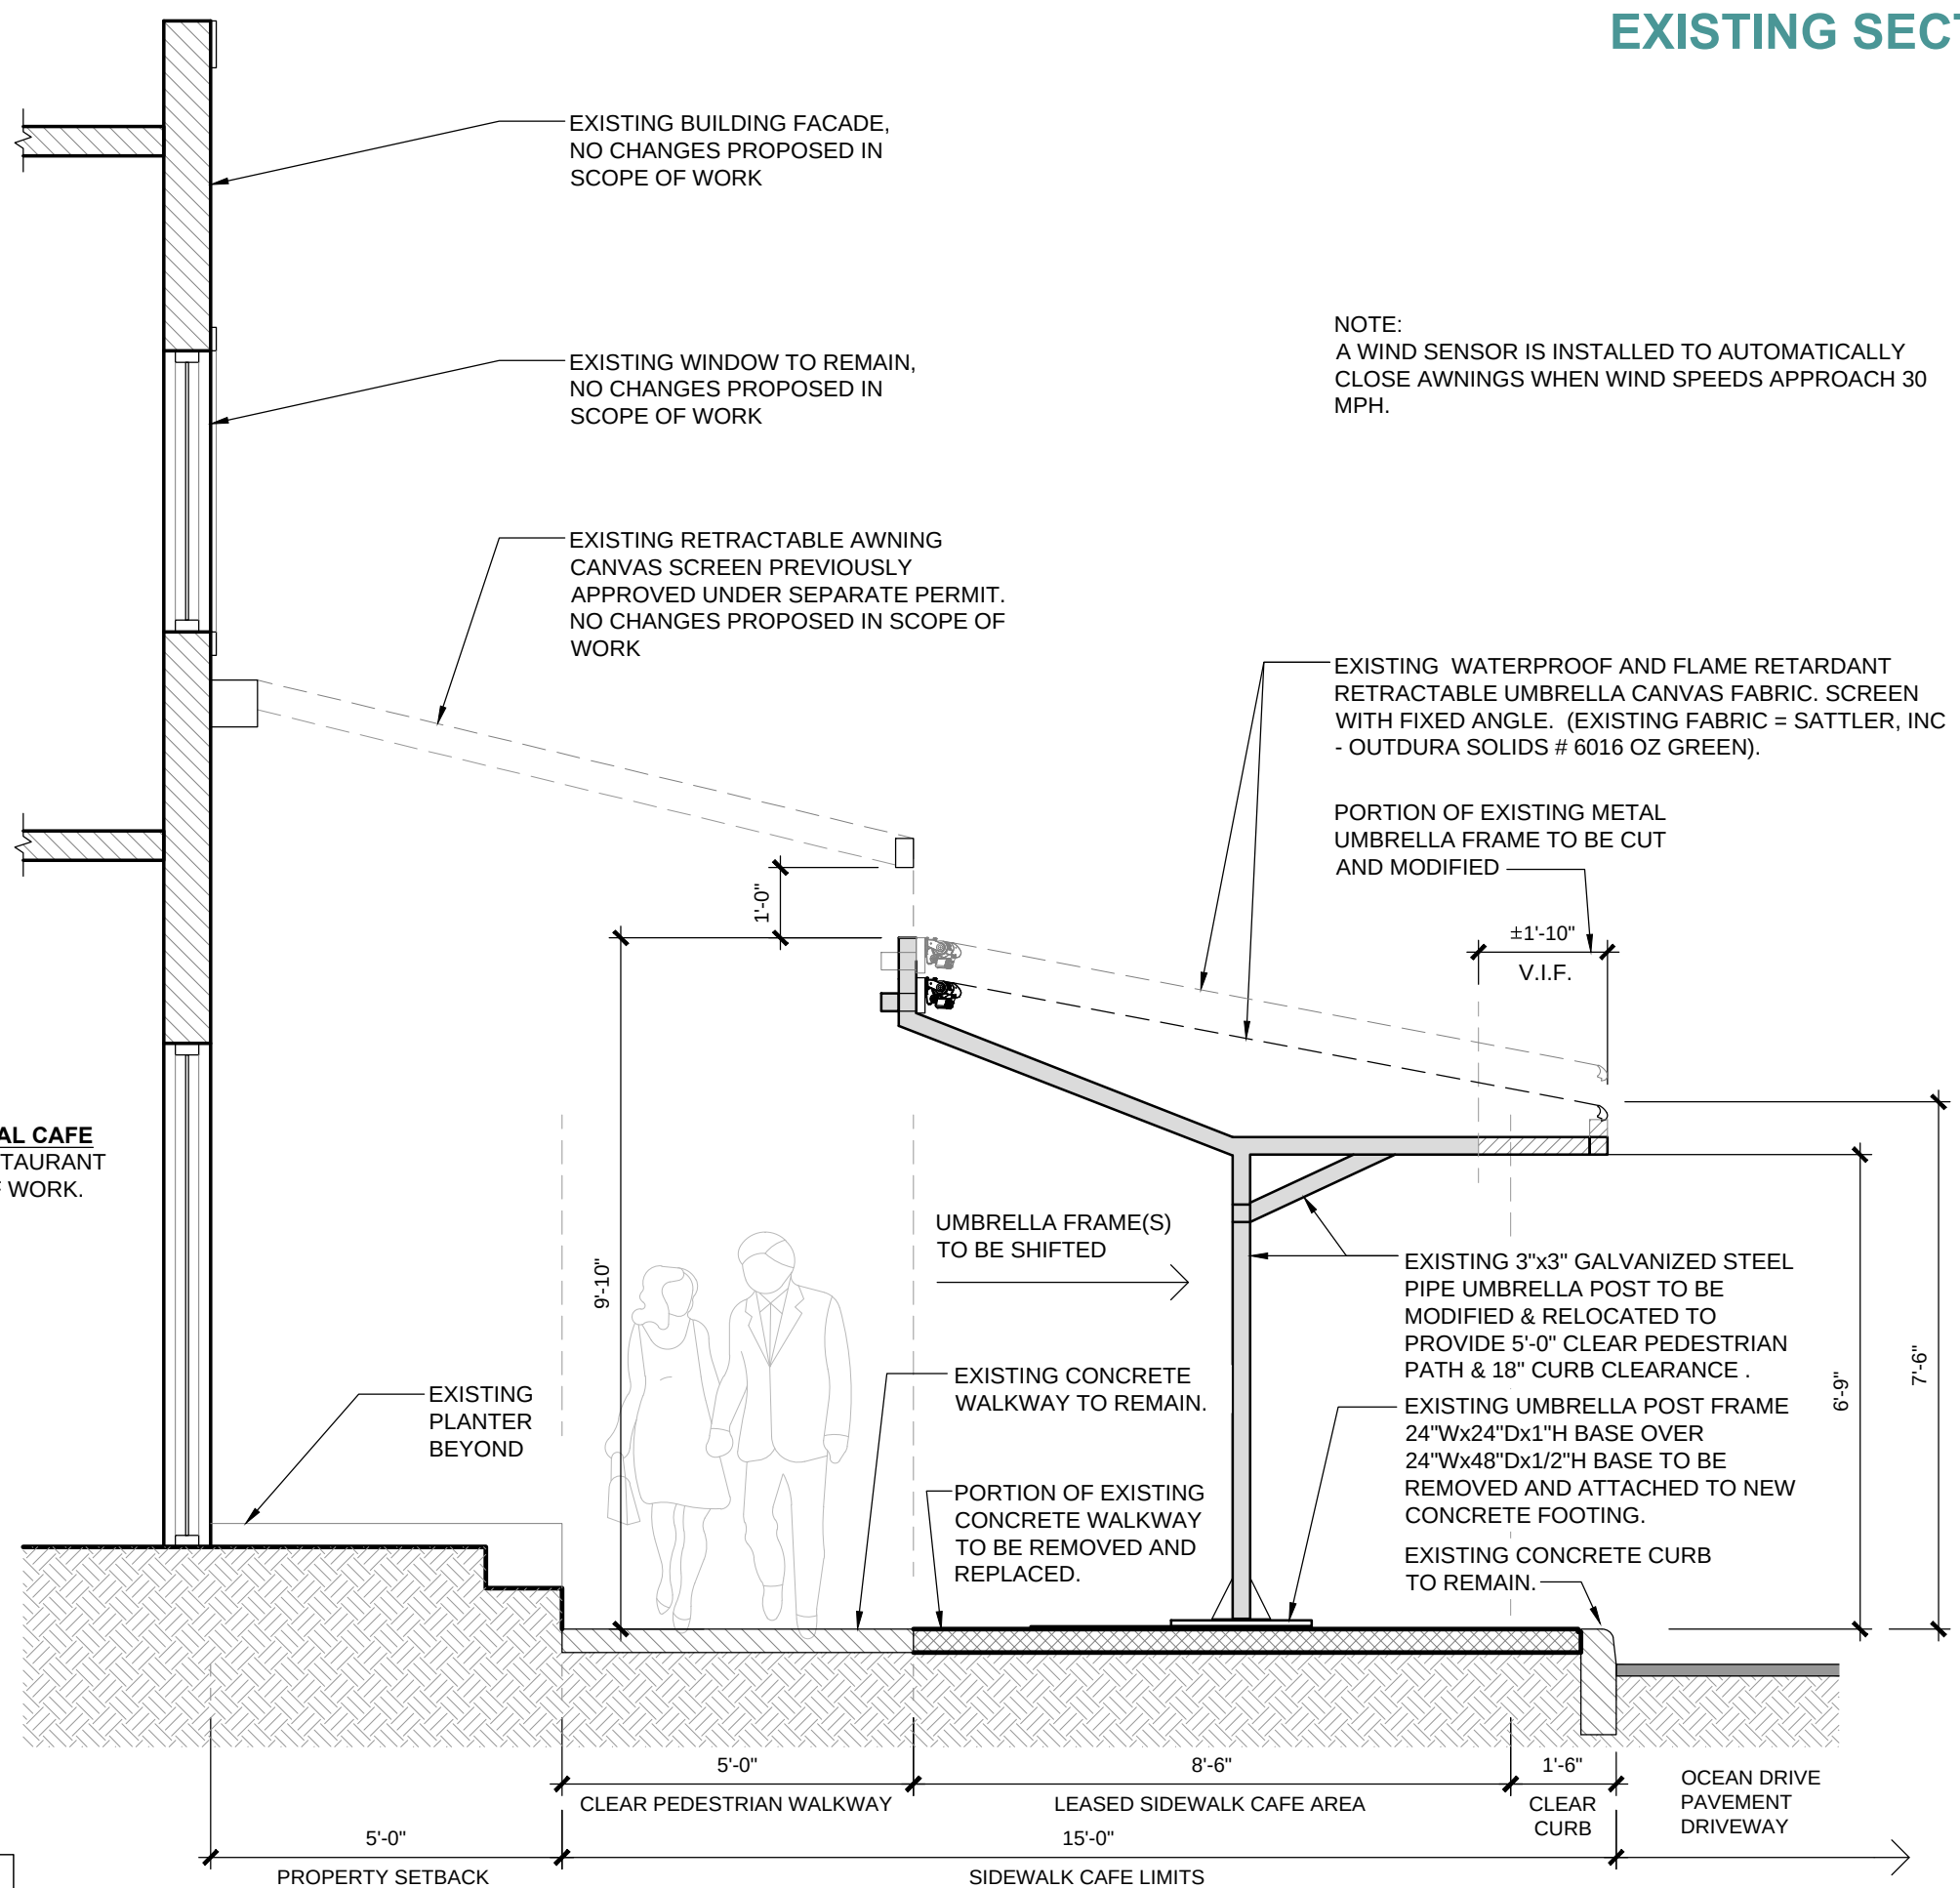

NOTE:
A WIND SENSOR IS INSTALLED TO AUTOMATICALLY
CLOSE AWNINGS WHEN WIND SPEEDS APPROACH 30
MPH.

G & S INFRASTRUCTURE,
4250 SW 108TH AVENUE
MIAMI, FL 33165
PH: 305.205.8197 FAX: 305.397.0
gsinfra@outlook.com

PROFESSIONAL SEAL:

REVISION

DELIVERY DATE 01.12.2017
SCALE: AS SHOWN
DRAWN BY: C.V.

PROJECT NAME
**SIDEWALK CAFE SEATING AT:
MANGOS TROPICAL CAFE**
900 OCEAN DRIVE
MIAMI BEACH, FLORIDA 33139

SHEET NAME
SECTION

SHEET NUMBER
A-4
4 OF 8