

## WALL LEGEND

## SCOPE OF WORK

NEW STOREFRONT / GLAZING PANELS AT EXTERIOR WALLS (NORTH / WEST)

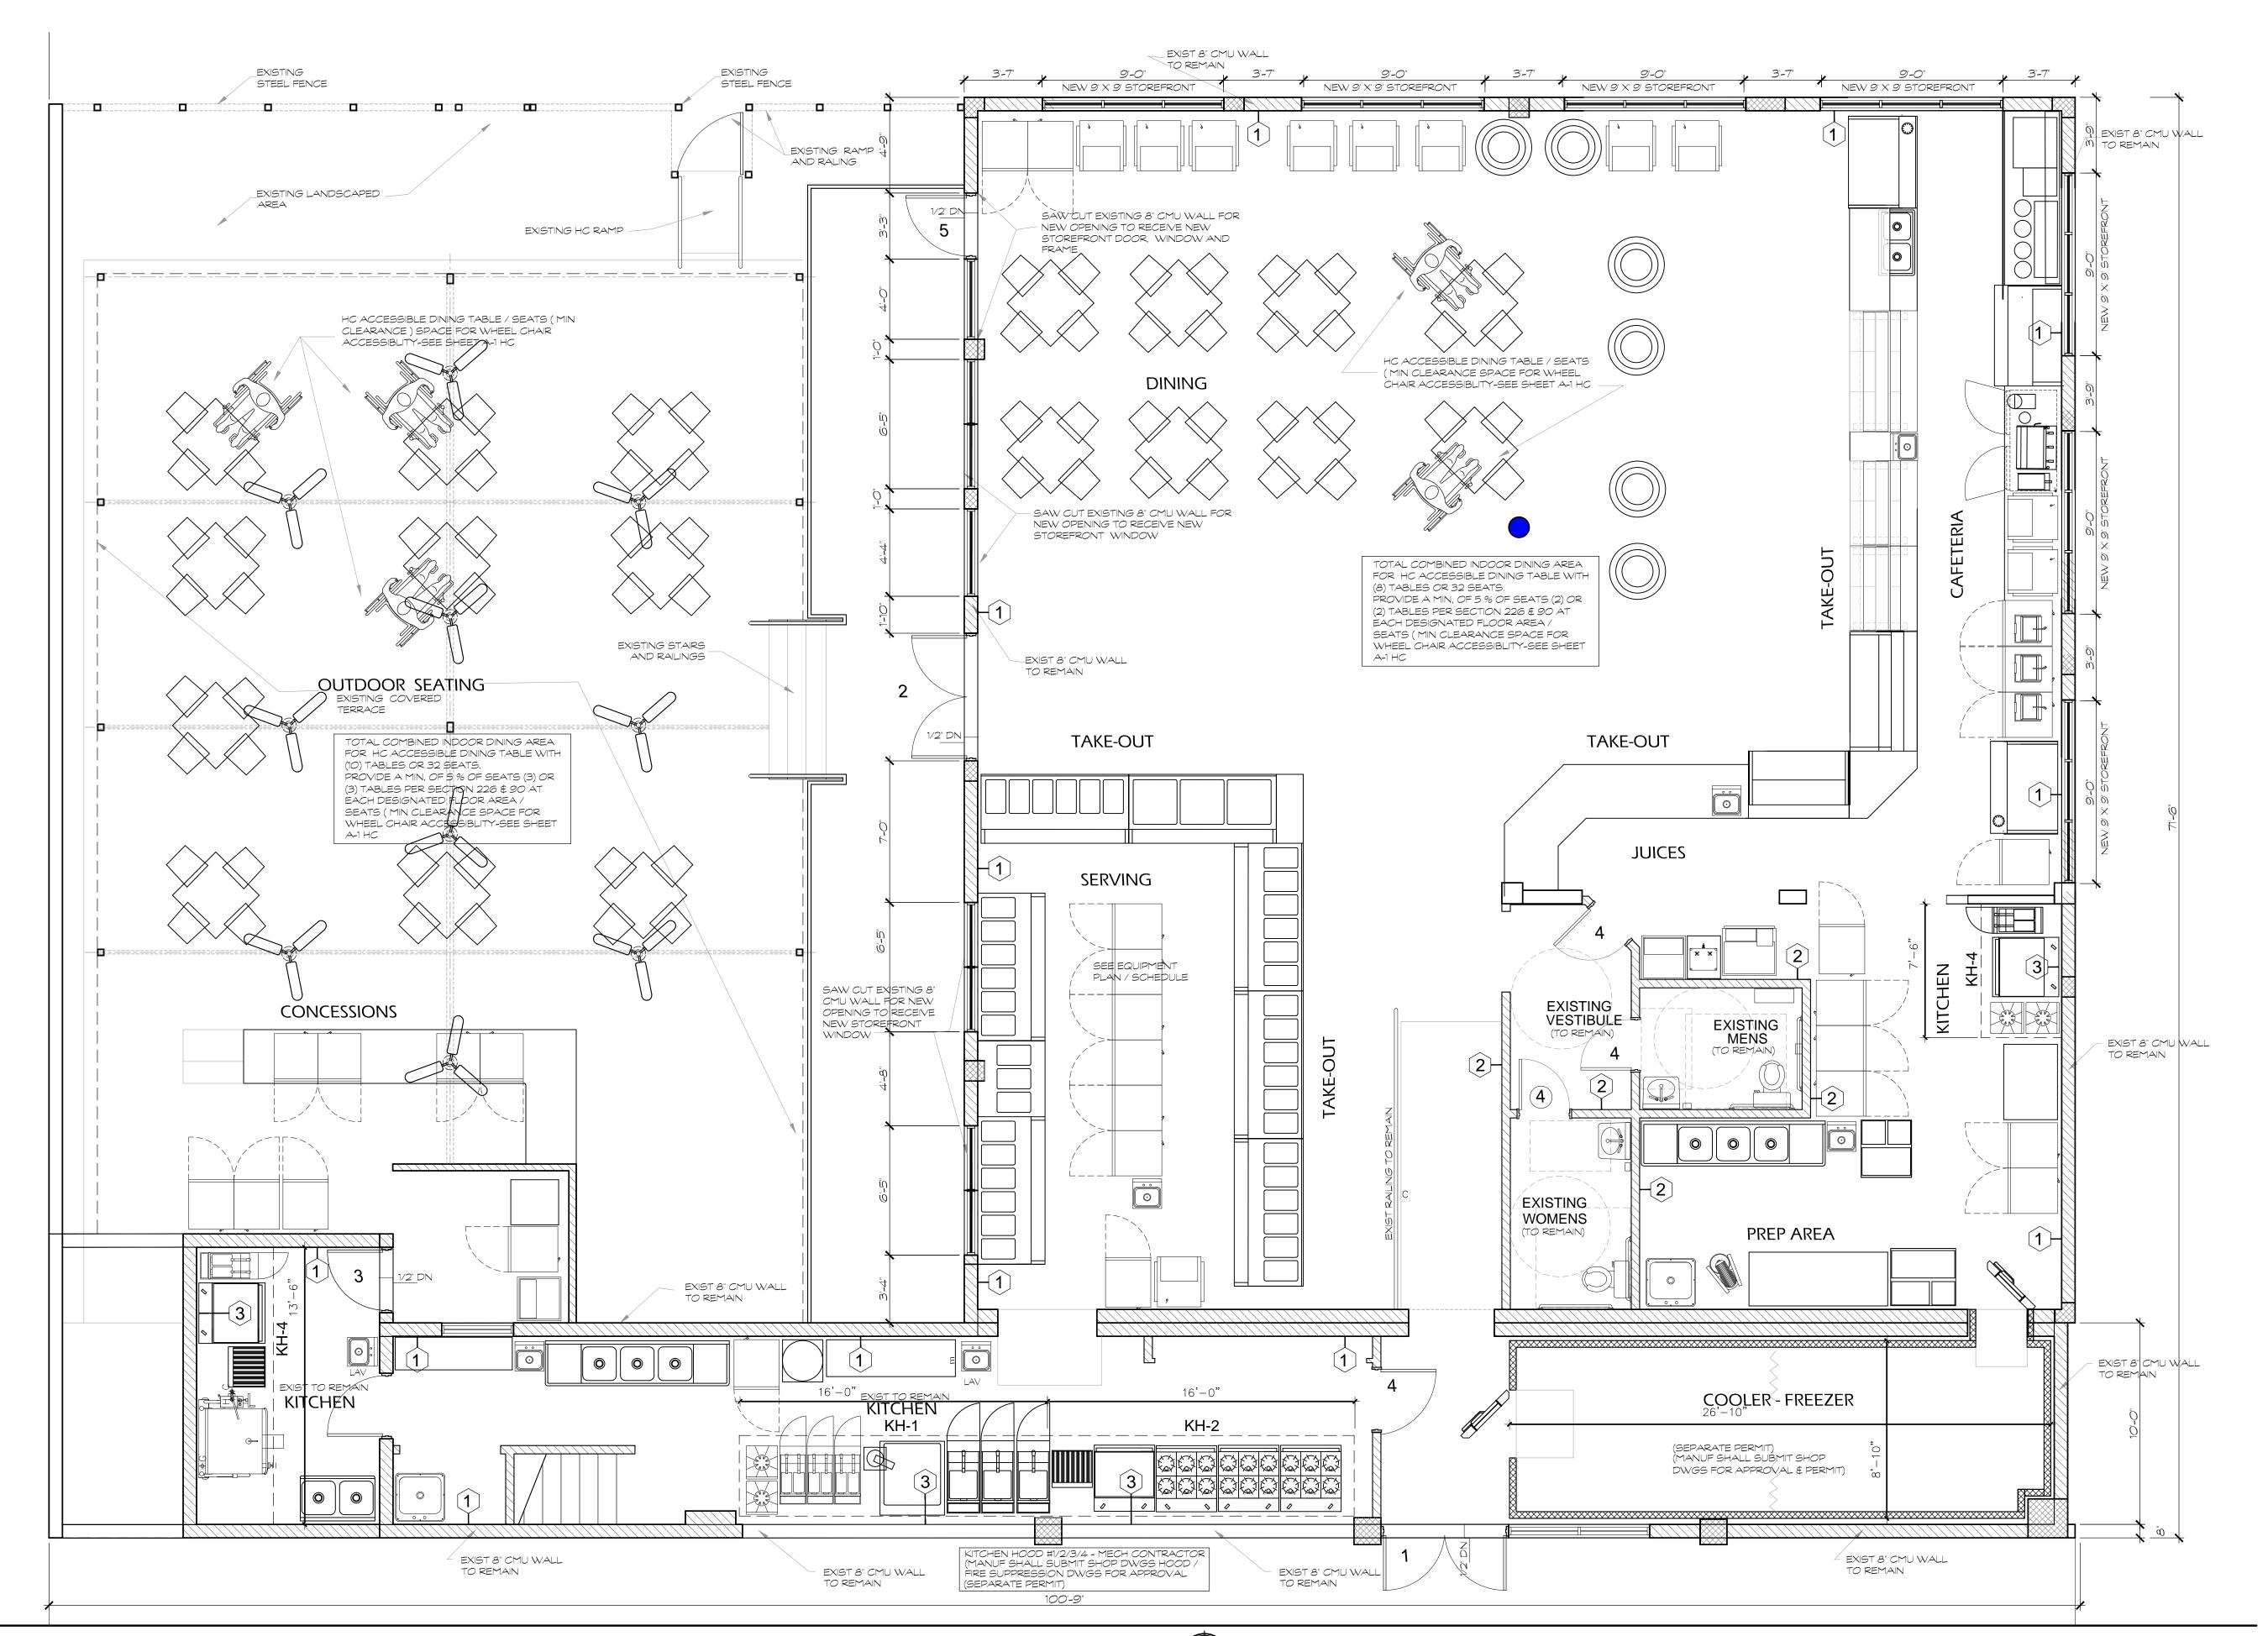

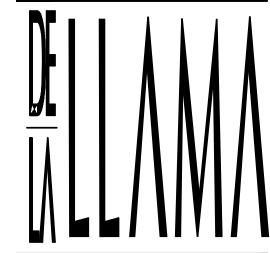


ARCHITECTURE
PLANNING
INTERIOR DESIGN

JORGE A. DE LA LLAMA
STATE OF FLORIDA - AR7707
STATE OF COLORADO - ARC.00404538

522 MADEIRA CORAL GABLES , FLORIDA 33134 ( 305 ) 461-5590 ( 305 ) 567-1425 FAX EMAIL : JADLLARCH@AOL.COM

EMAIL: JADLLARCH@AOL.COM

CONSULTANTS

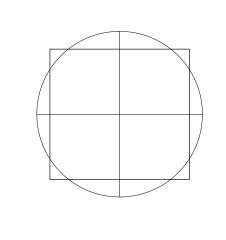

PROJECT NAME

## PALACIO SOBE LLC

555 JEFFERSON AVE MIAMI BEACH FLORIDA 33139

DRAWING NAME

DATE
29 JULY 2016

REVISION DATE BY

22 AUG 2016

13 SEPT 2016

09 NOV 2016

12 JAN 2017

FILENAME

COMMISSION No.

SHEET NO.

**A-1**