


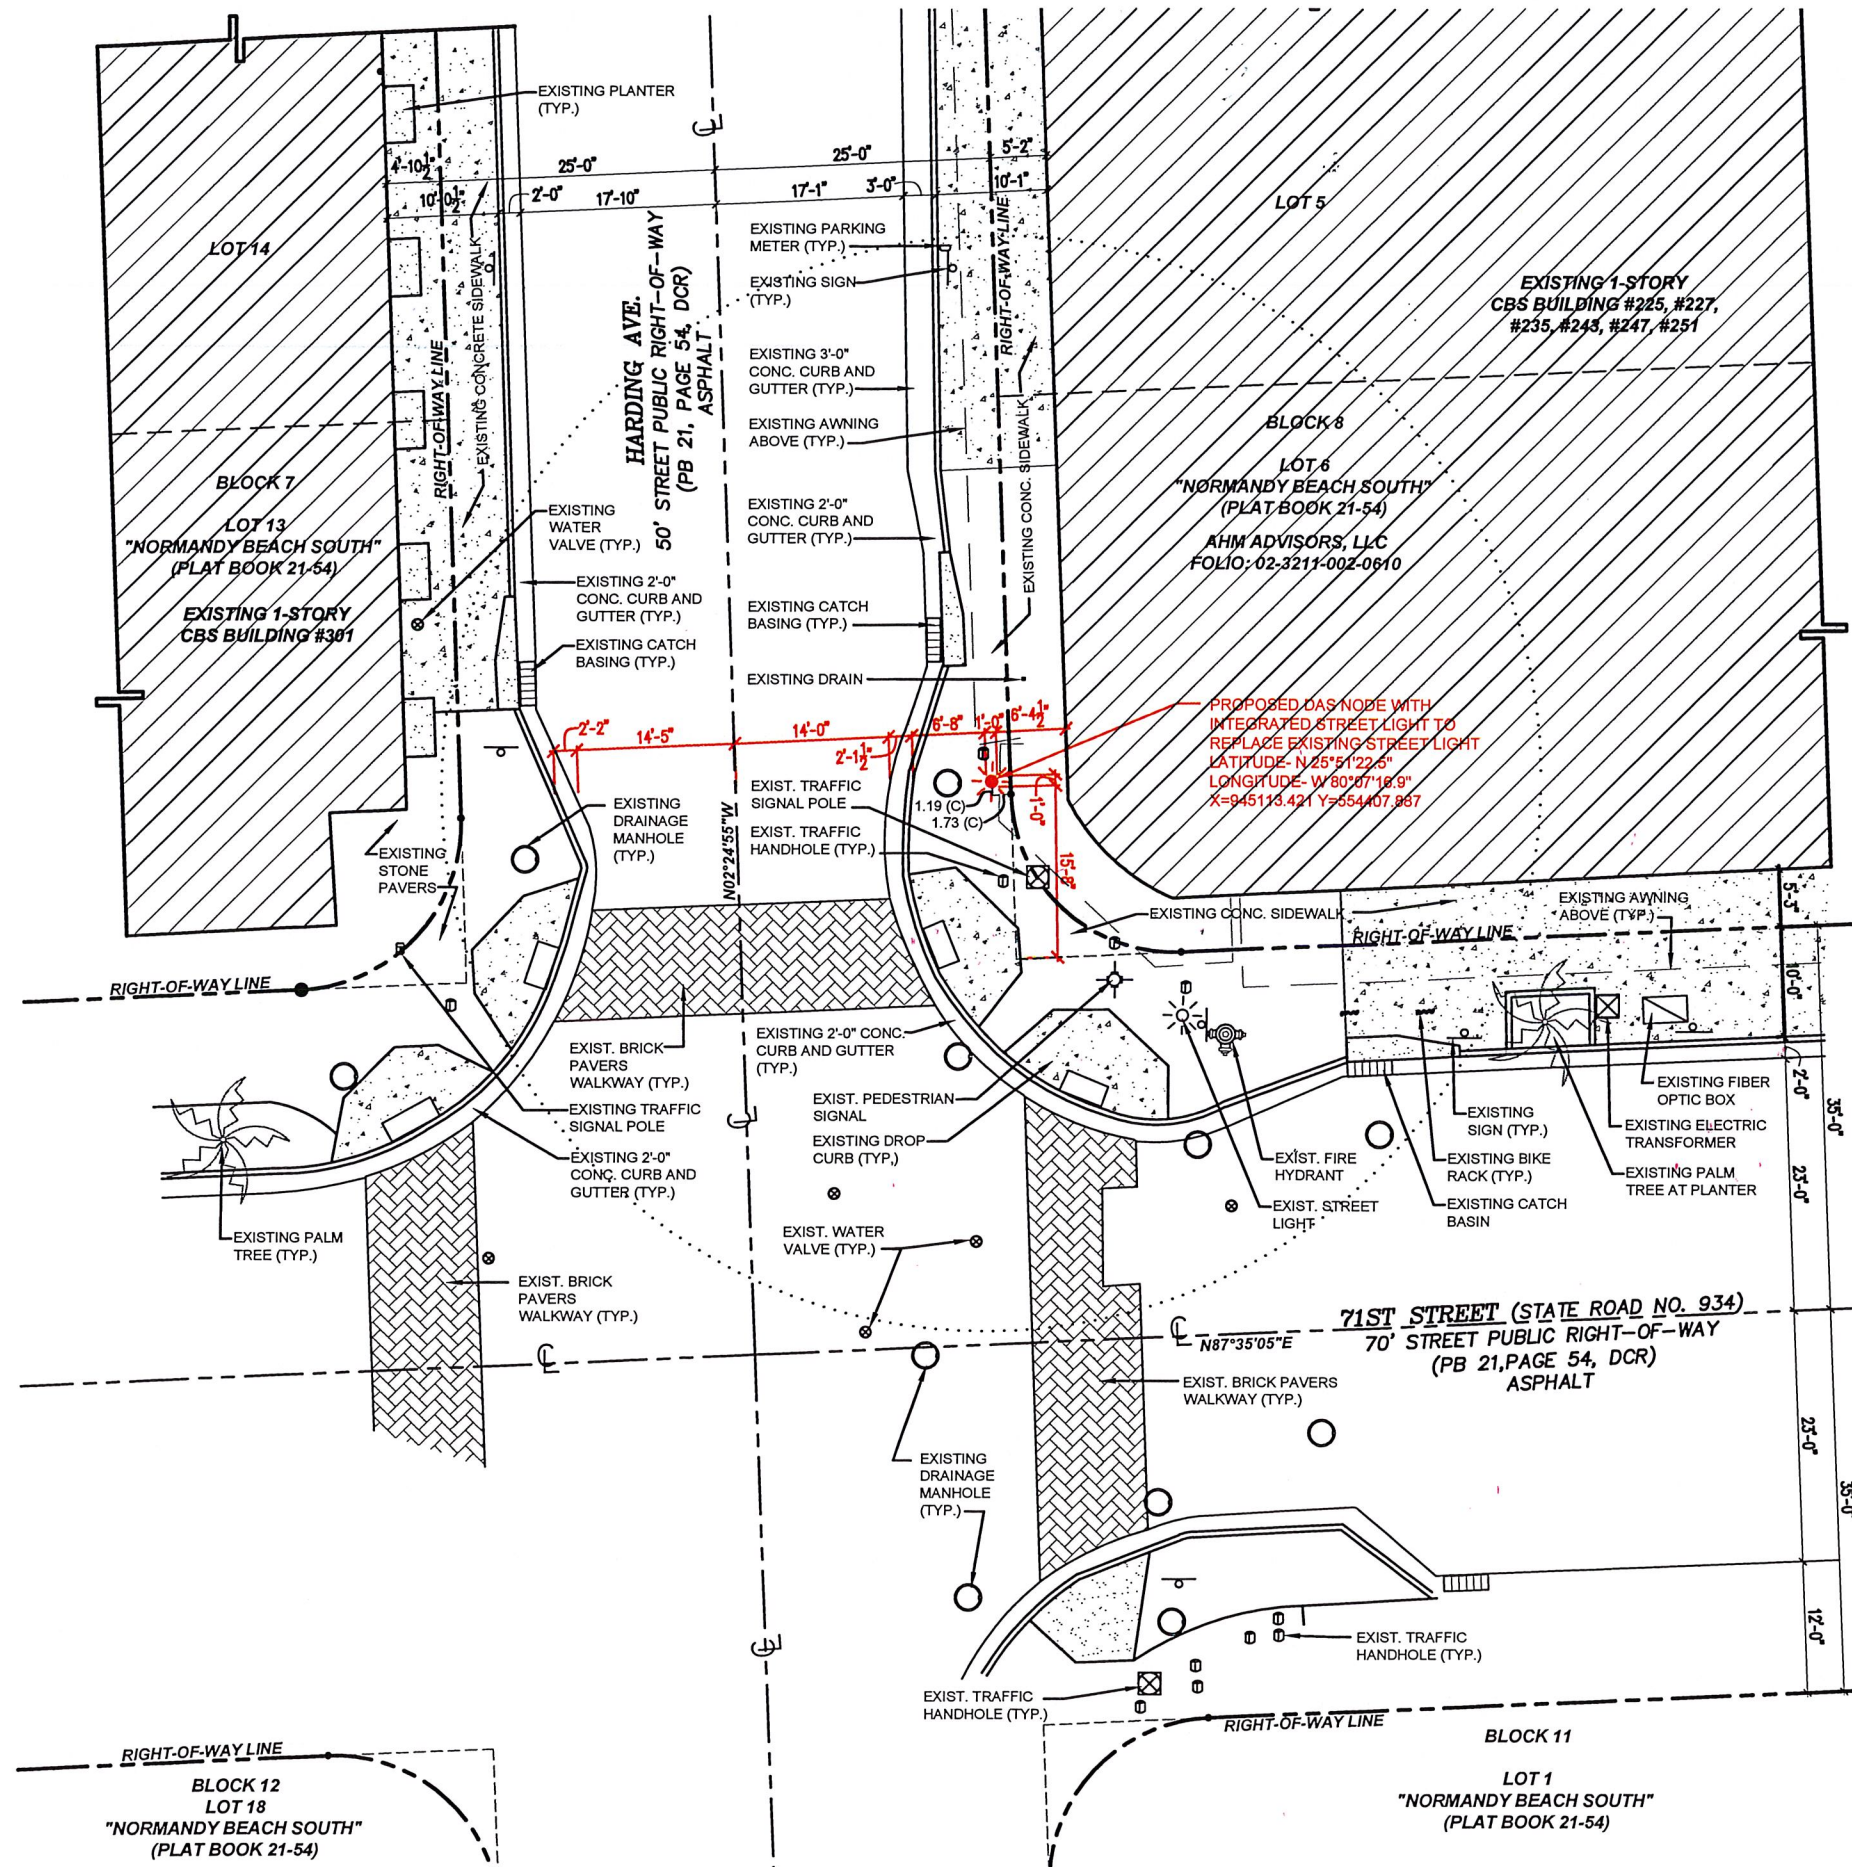


CROWN CASTLE DAS
NODE SFL10213
PROPOSED SITE PLAN
 N.T.S.
 January 24, 2017
R.J. HEISENBOTTLE ARCHITECTS, P.A.
 2199 PONCE DE LEON BLV, CORAL GABLES, FLORIDA 33134
 PHONE: 305.446.7799 / FAX: 305.446.9275
 FLORIDA REGISTRATION NUMBER: AR 0010865