


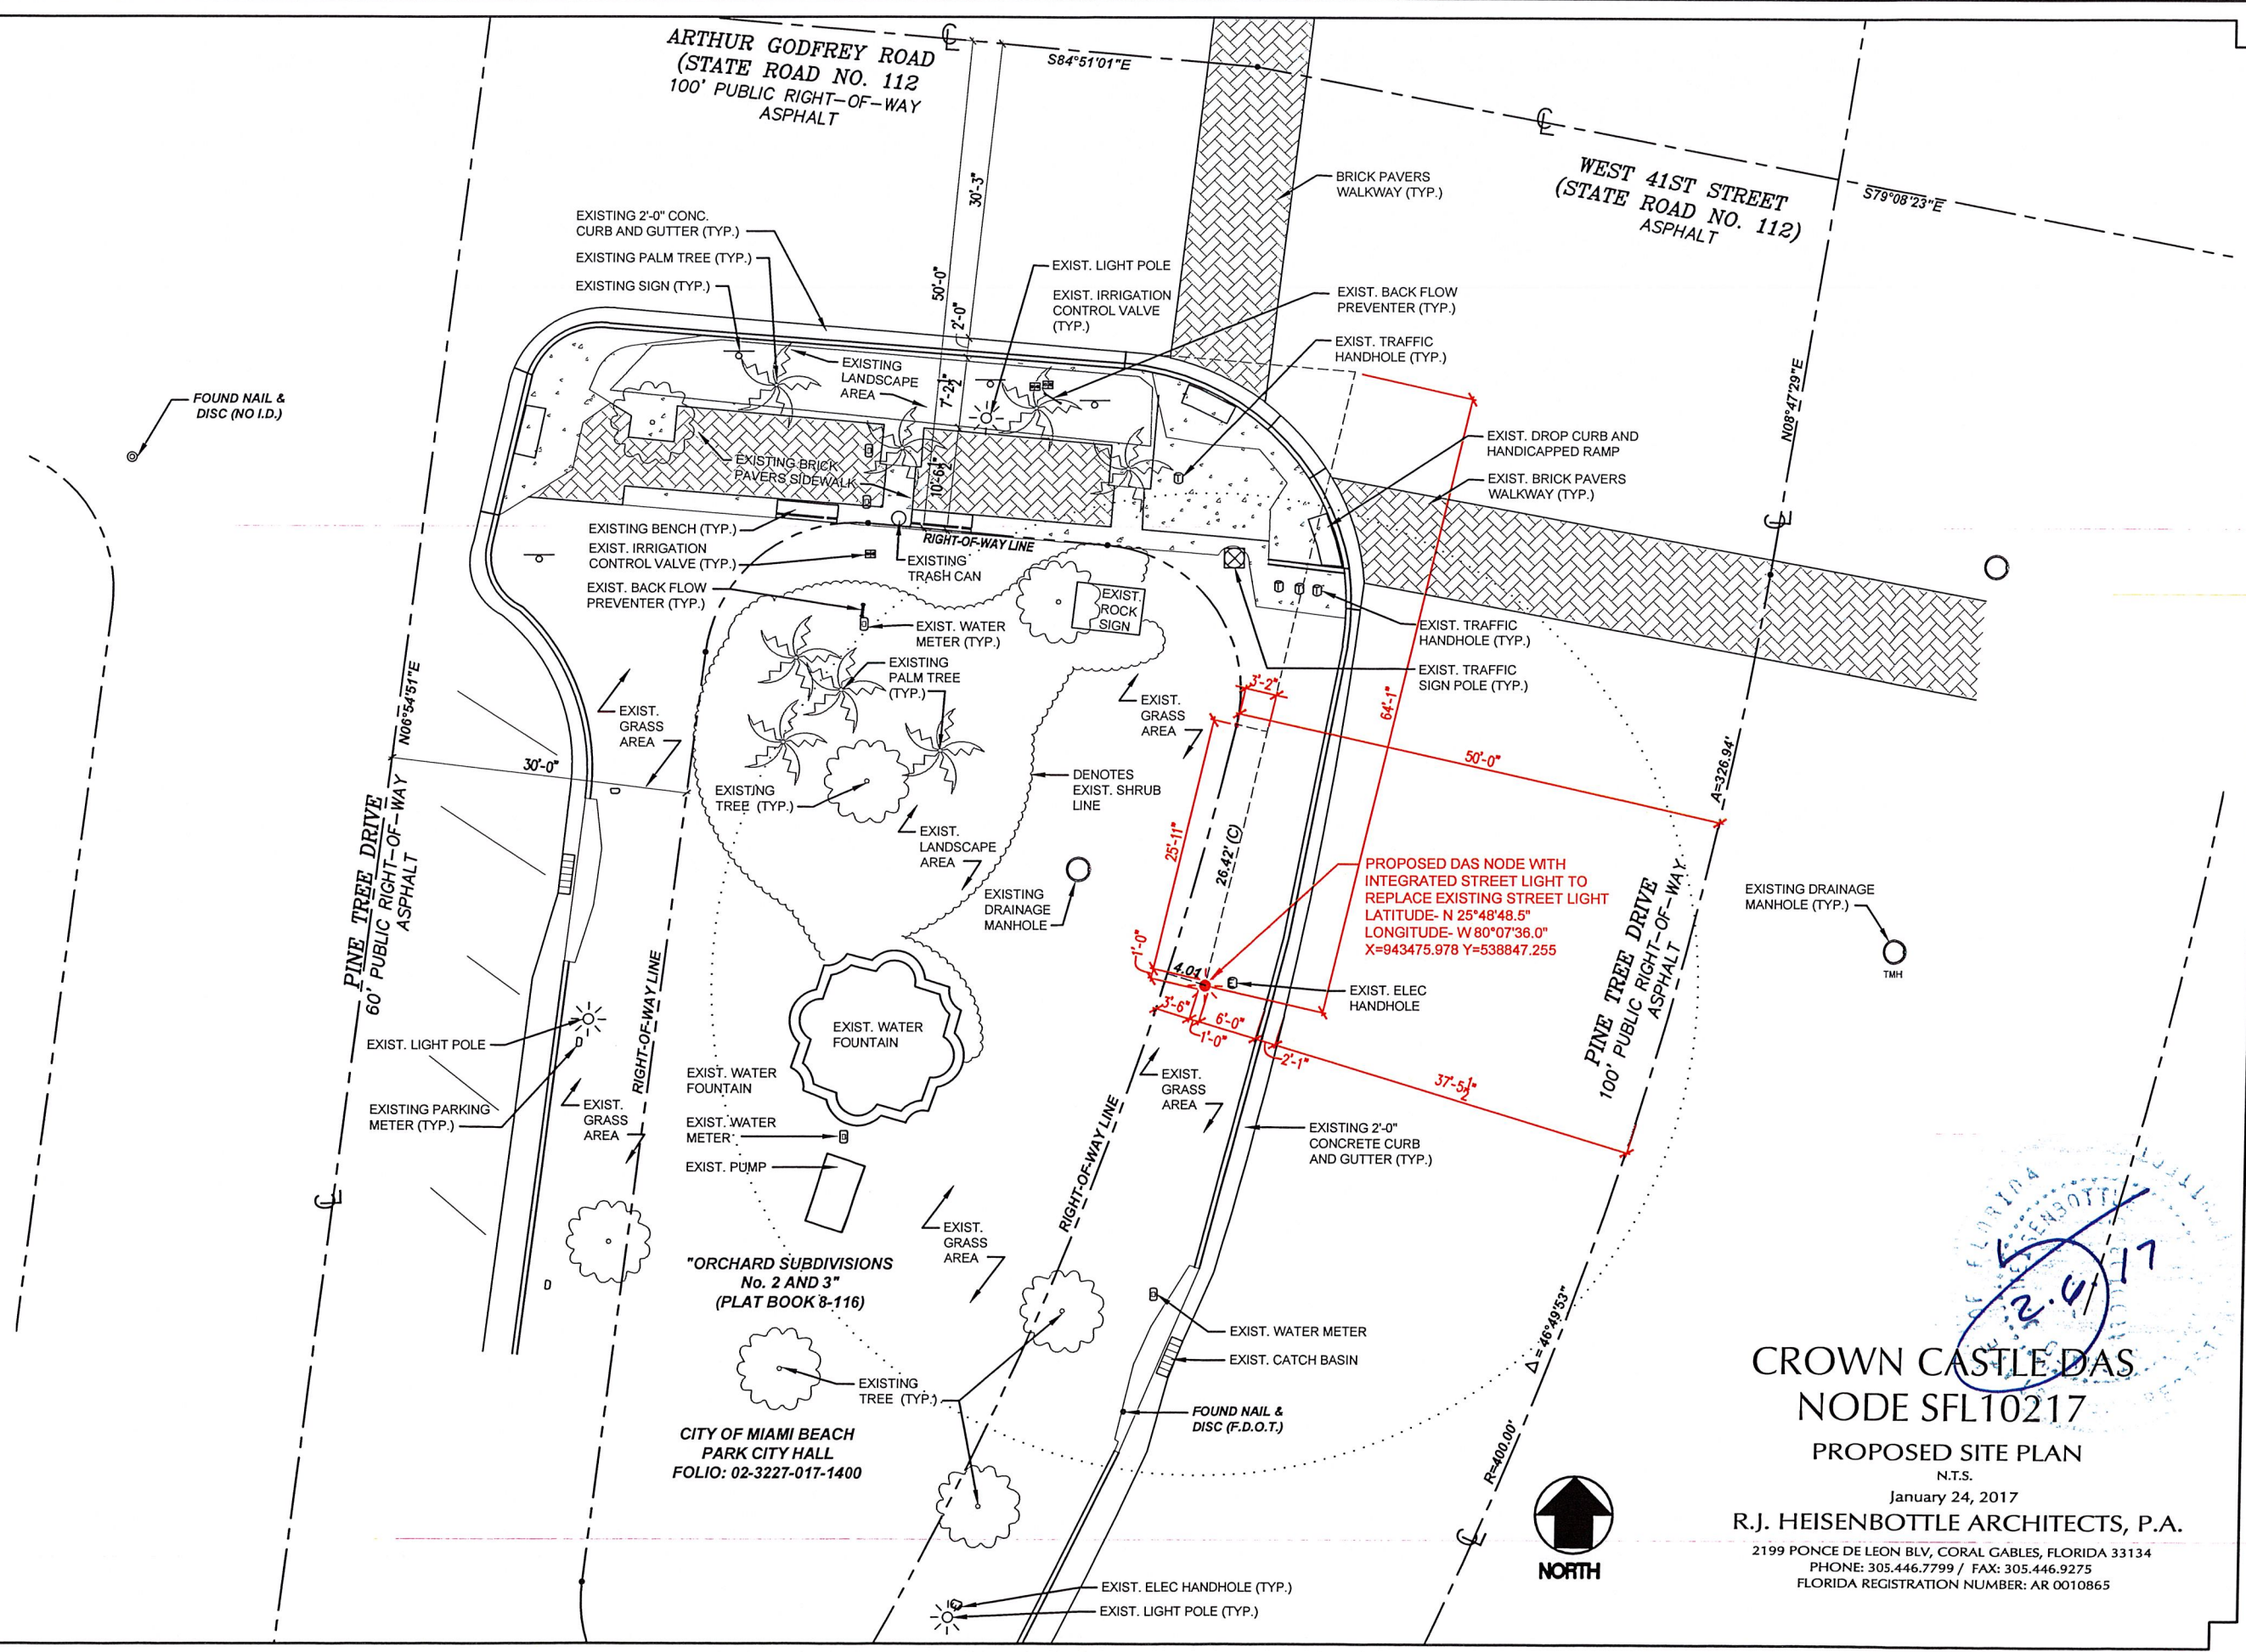

CROWN CASTLE DAS
NODE SFL10217
PROPOSED SITE PLAN
N.T.S.
January 24, 2017
R.J. HEISENBOTTLE ARCHITECTS, P.A.
2199 PONCE DE LEON BLV, CORAL GABLES, FLORIDA 33134
PHONE: 305.446.7799 / FAX: 305.446.9275
FLORIDA REGISTRATION NUMBER: AR 0010865

