


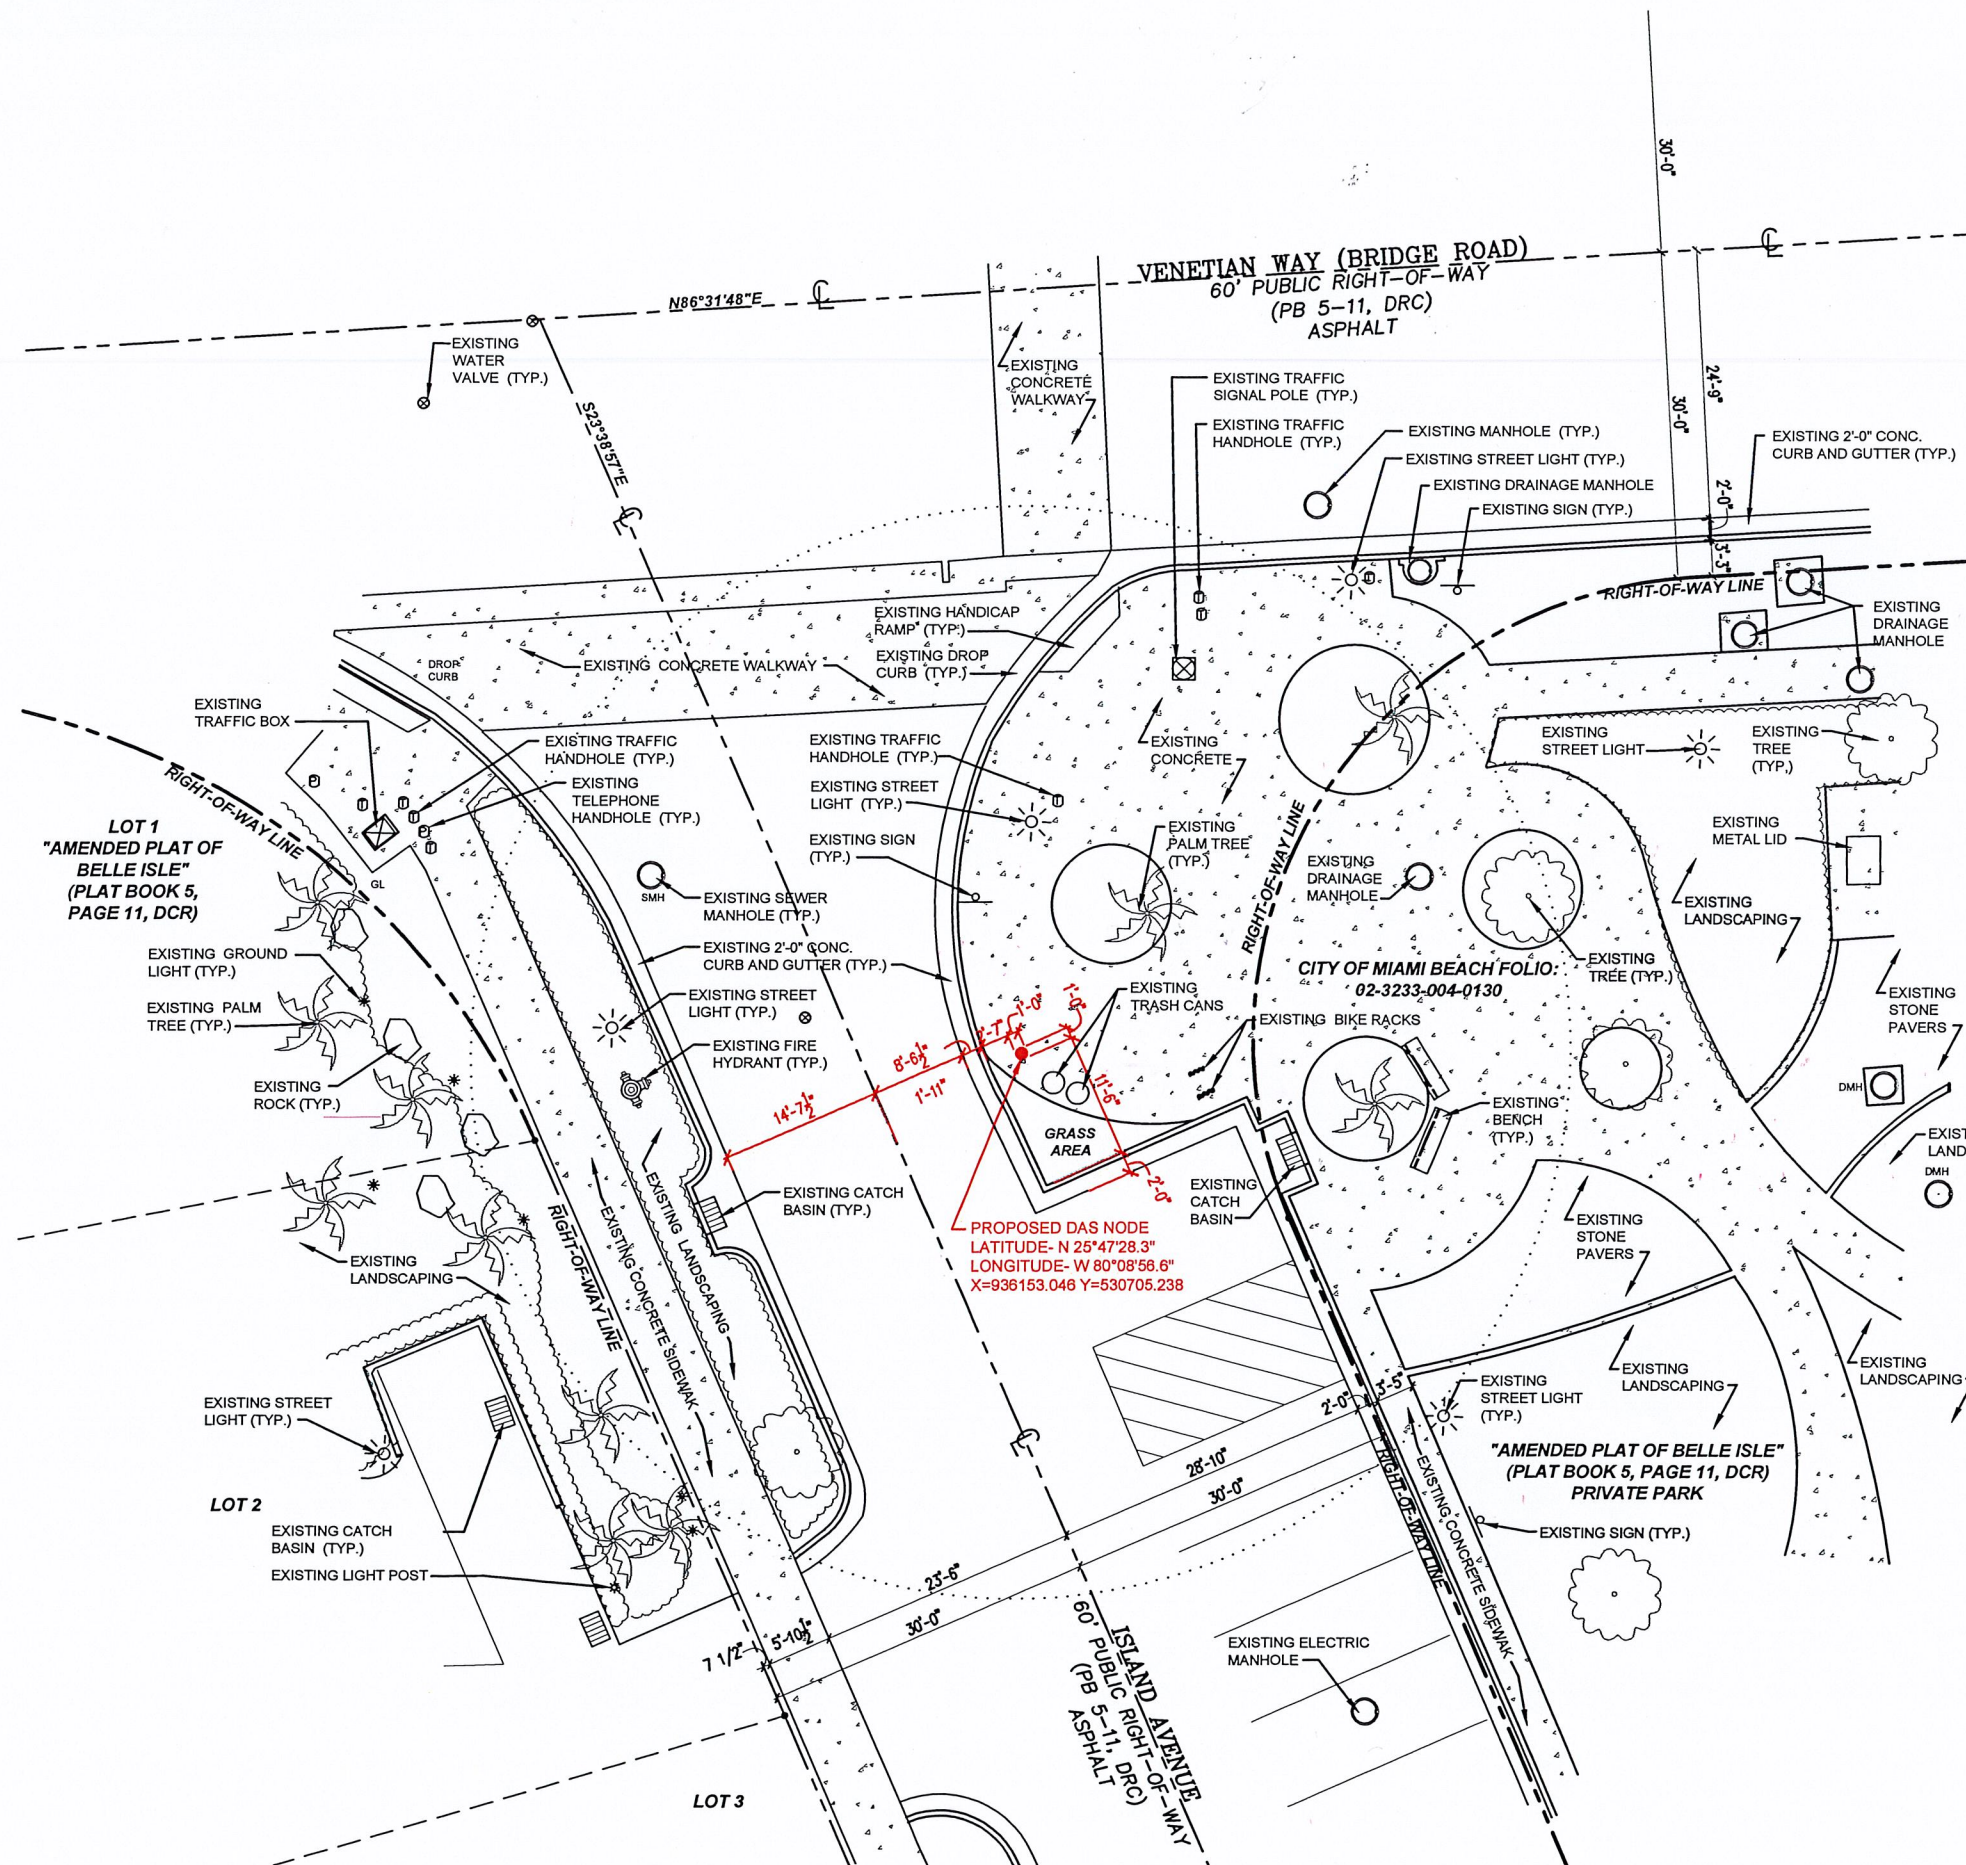

**CROWN CASTLE  
CO-LOCATION  
DAS NODE  
MBB101/SFL10208**

**PROPOSED SITE PLAN**

N.T.S.

January 24, 2017

**R.J. HEISENBOTTLE ARCHITECTS, P.A.**

2199 PONCE DE LEON BLV, CORAL GABLES, FLORIDA 33134  
PHONE: 305.446.7799 / FAX: 305.446.9275  
FLORIDA REGISTRATION NUMBER: AR 0010865

