

CLIENT :
801/807/815
ALTON ROAD

807 Alton Road
Miami Beach, FL 33139
Phone: 02-4205-014-0330

CDS

CASTELLANOS DESIGN STUDIO

333 SE 2ND AVENUE, SUITE 2066

MIAMI, FL 33131

Tel: 786.218.5335


License #AA 26002467

WWW.CASTELLANOSDESIGN.COM

No.	DATE	ISSUED / REVISED
1	28 OCT/16	MIAMI BEACH HPB SUBMITTAL

ALL DRAWING AND WRITTEN MATERIAL CONTAINED HEREIN IS THE PROPERTY OF CASTELLANOS DESIGN STUDIO AND IS NOT TO BE REPRODUCED, COPIED, DISTRIBUTED OR USED WITHOUT THE WRITTEN CONSENT OF CASTELLANOS DESIGN STUDIO. THE SCOPE OF WORK AND SITE DO NOT NECESSARILY REFLECT ALL OF THE WORK. GENERAL CONTRACTOR IS TO FURNISH AND INSTALL ALL MATERIALS AND EQUIPMENT TO THE CONTRACT AMOUNT UNLESS SCOPE OF WORK IS SPECIFICALLY NOTED OTHERWISE. THE CONTRACT DOCUMENTS, DRAWINGS AND SPECIFICATIONS SHALL GOVERN OVER ANY GENERAL NOTES AND COMMENTS. ALL DRAWINGS, REPORTS, ANY PHOTOGRAPHS, AND OTHER INFORMATION SHALL BE KEPT IN CONFIDENCE AND SHALL NOT BE DISCLOSED OR REPRODUCED IN ANY MANNER WITHOUT THE WRITTEN CONSENT OF CASTELLANOS DESIGN STUDIO. NO PART OF THIS REPORT TO GDS AND IN NO CASE SHALL PROCEED IN UNDISPUTEDLY.

SEAL:

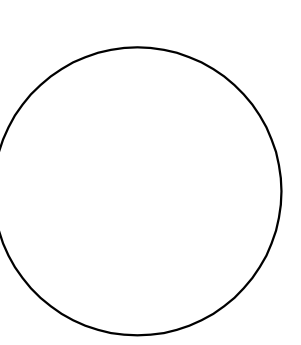

WESLEY ART CASTELLANOS
FLORIDA ARCHITECT LICENSE AR 961133

PROJECT NO.: 201542


AERIAL IMAGES

CHECKED BY: SHEET NO:


DRAWN BY: **AS-2**

SCALE: _____


© 2016 BY CDS

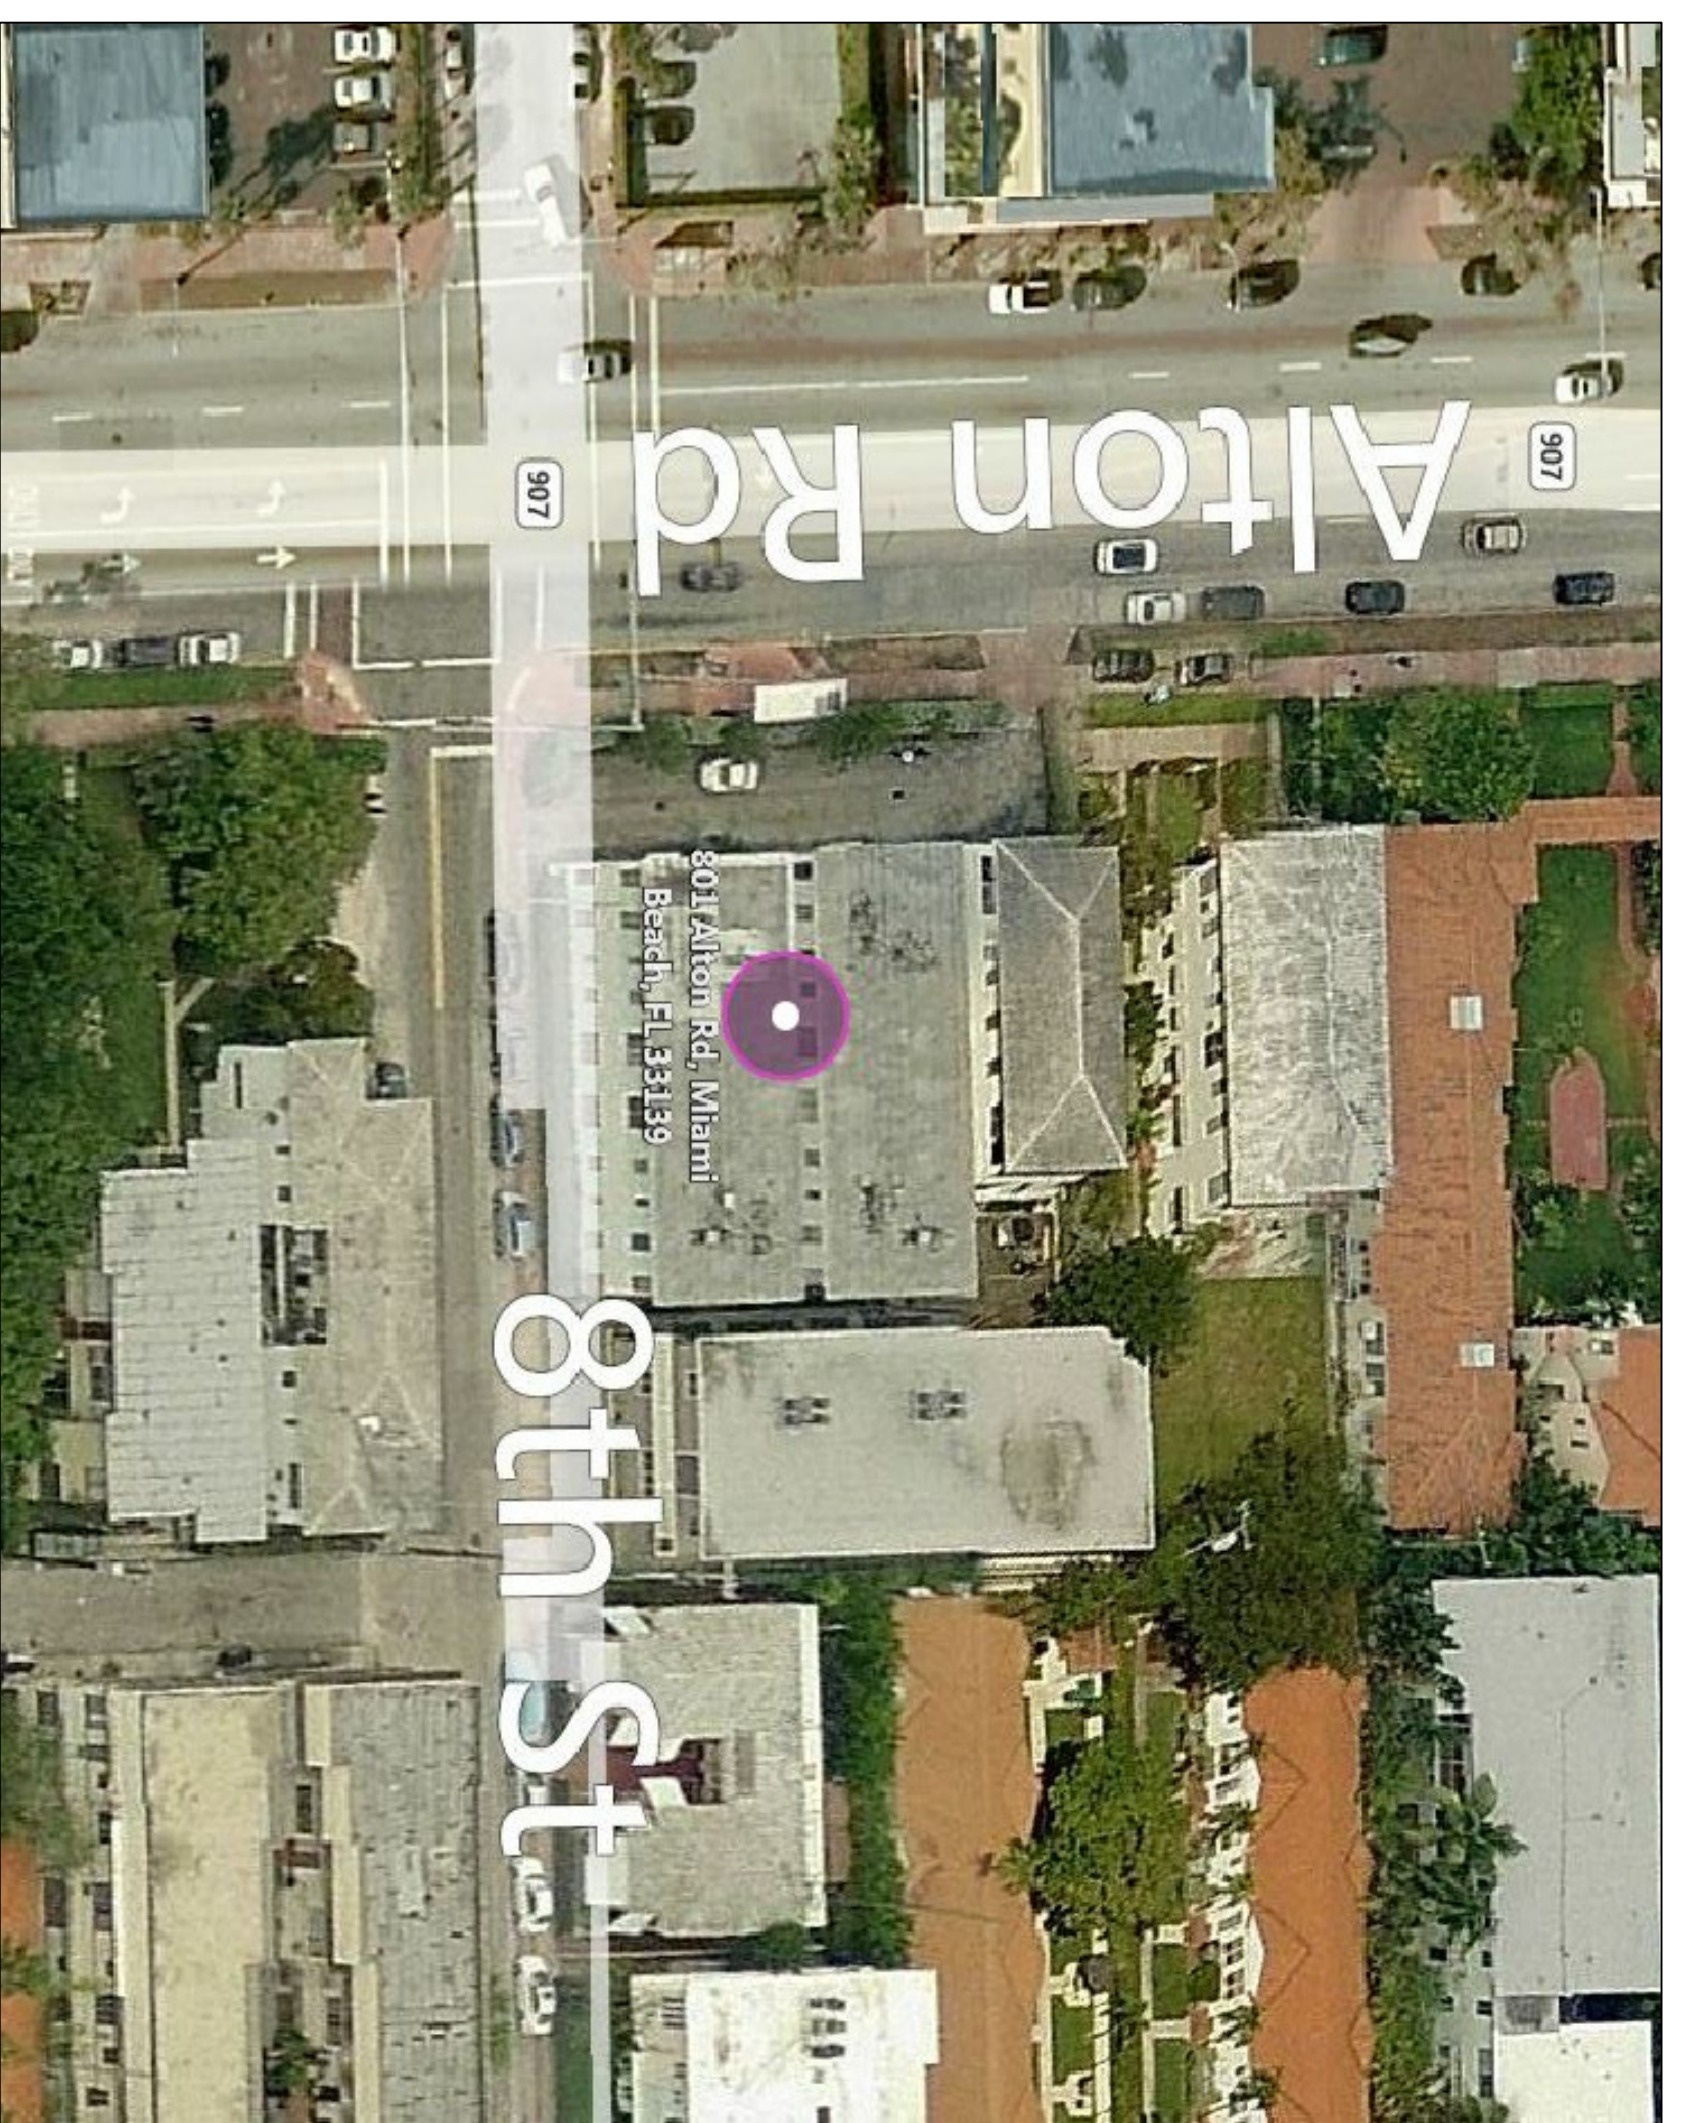


AERIAL FACING
NORTH

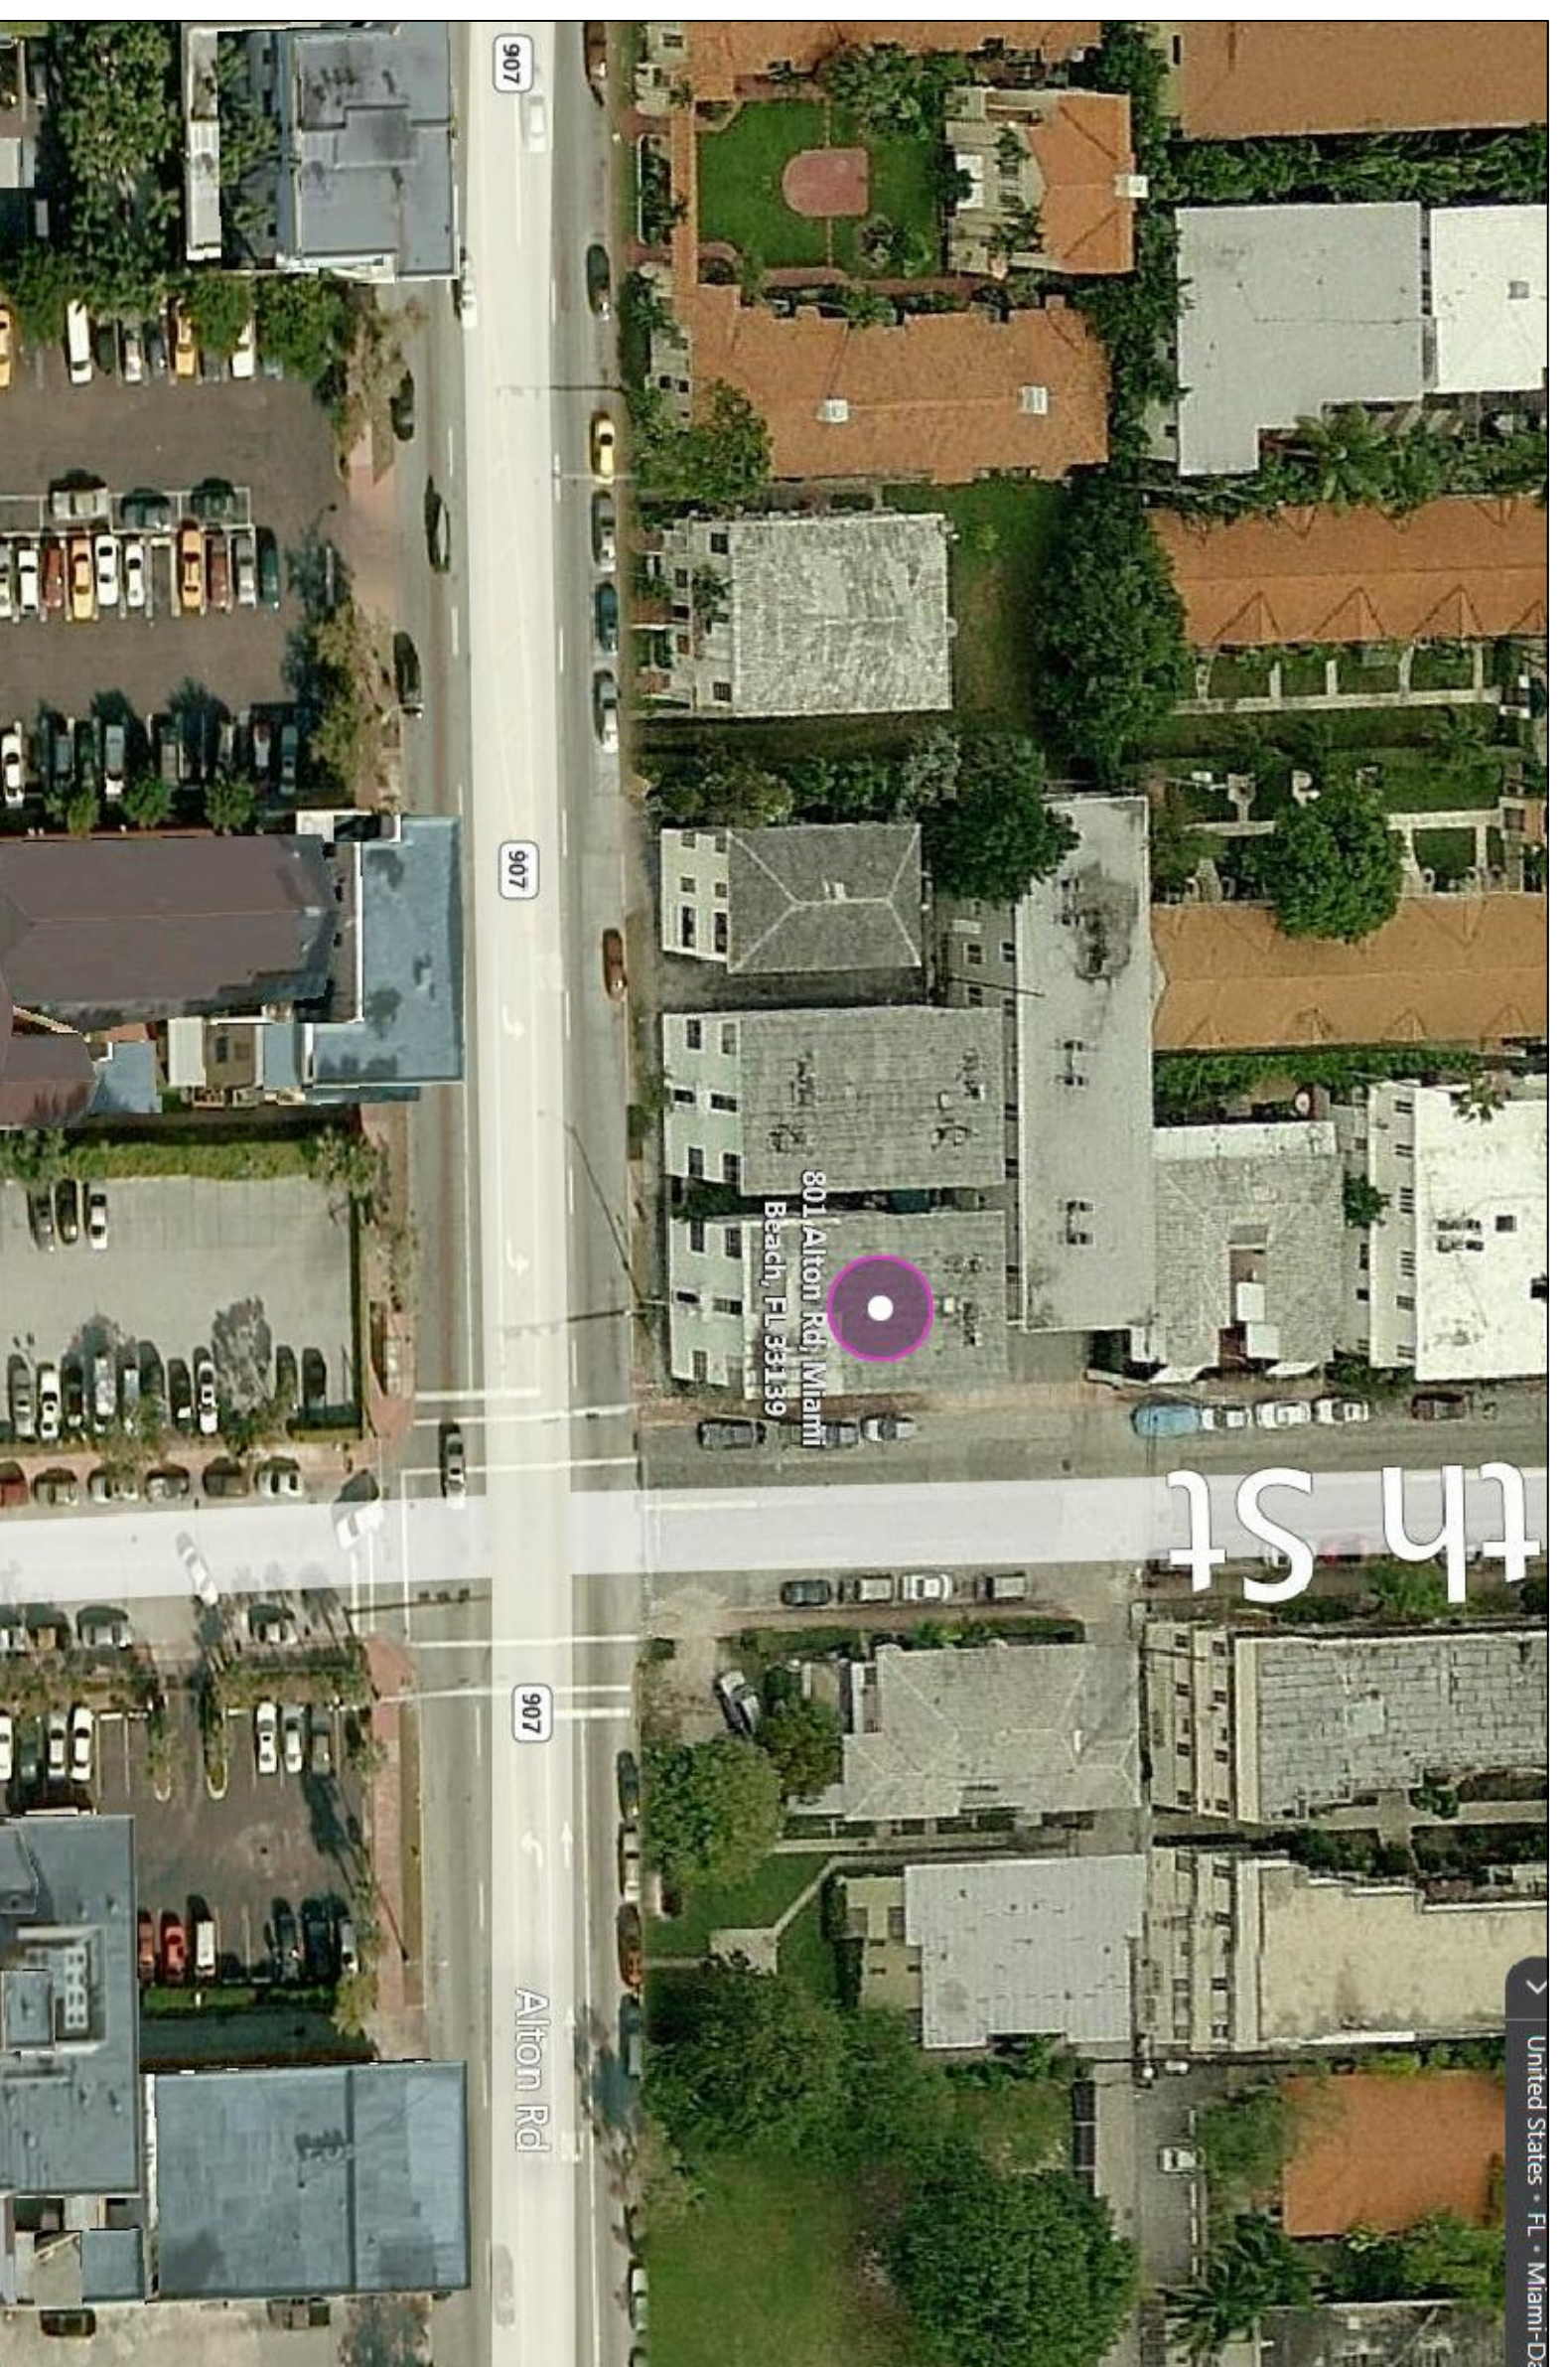

AERIAL FACING
EAST

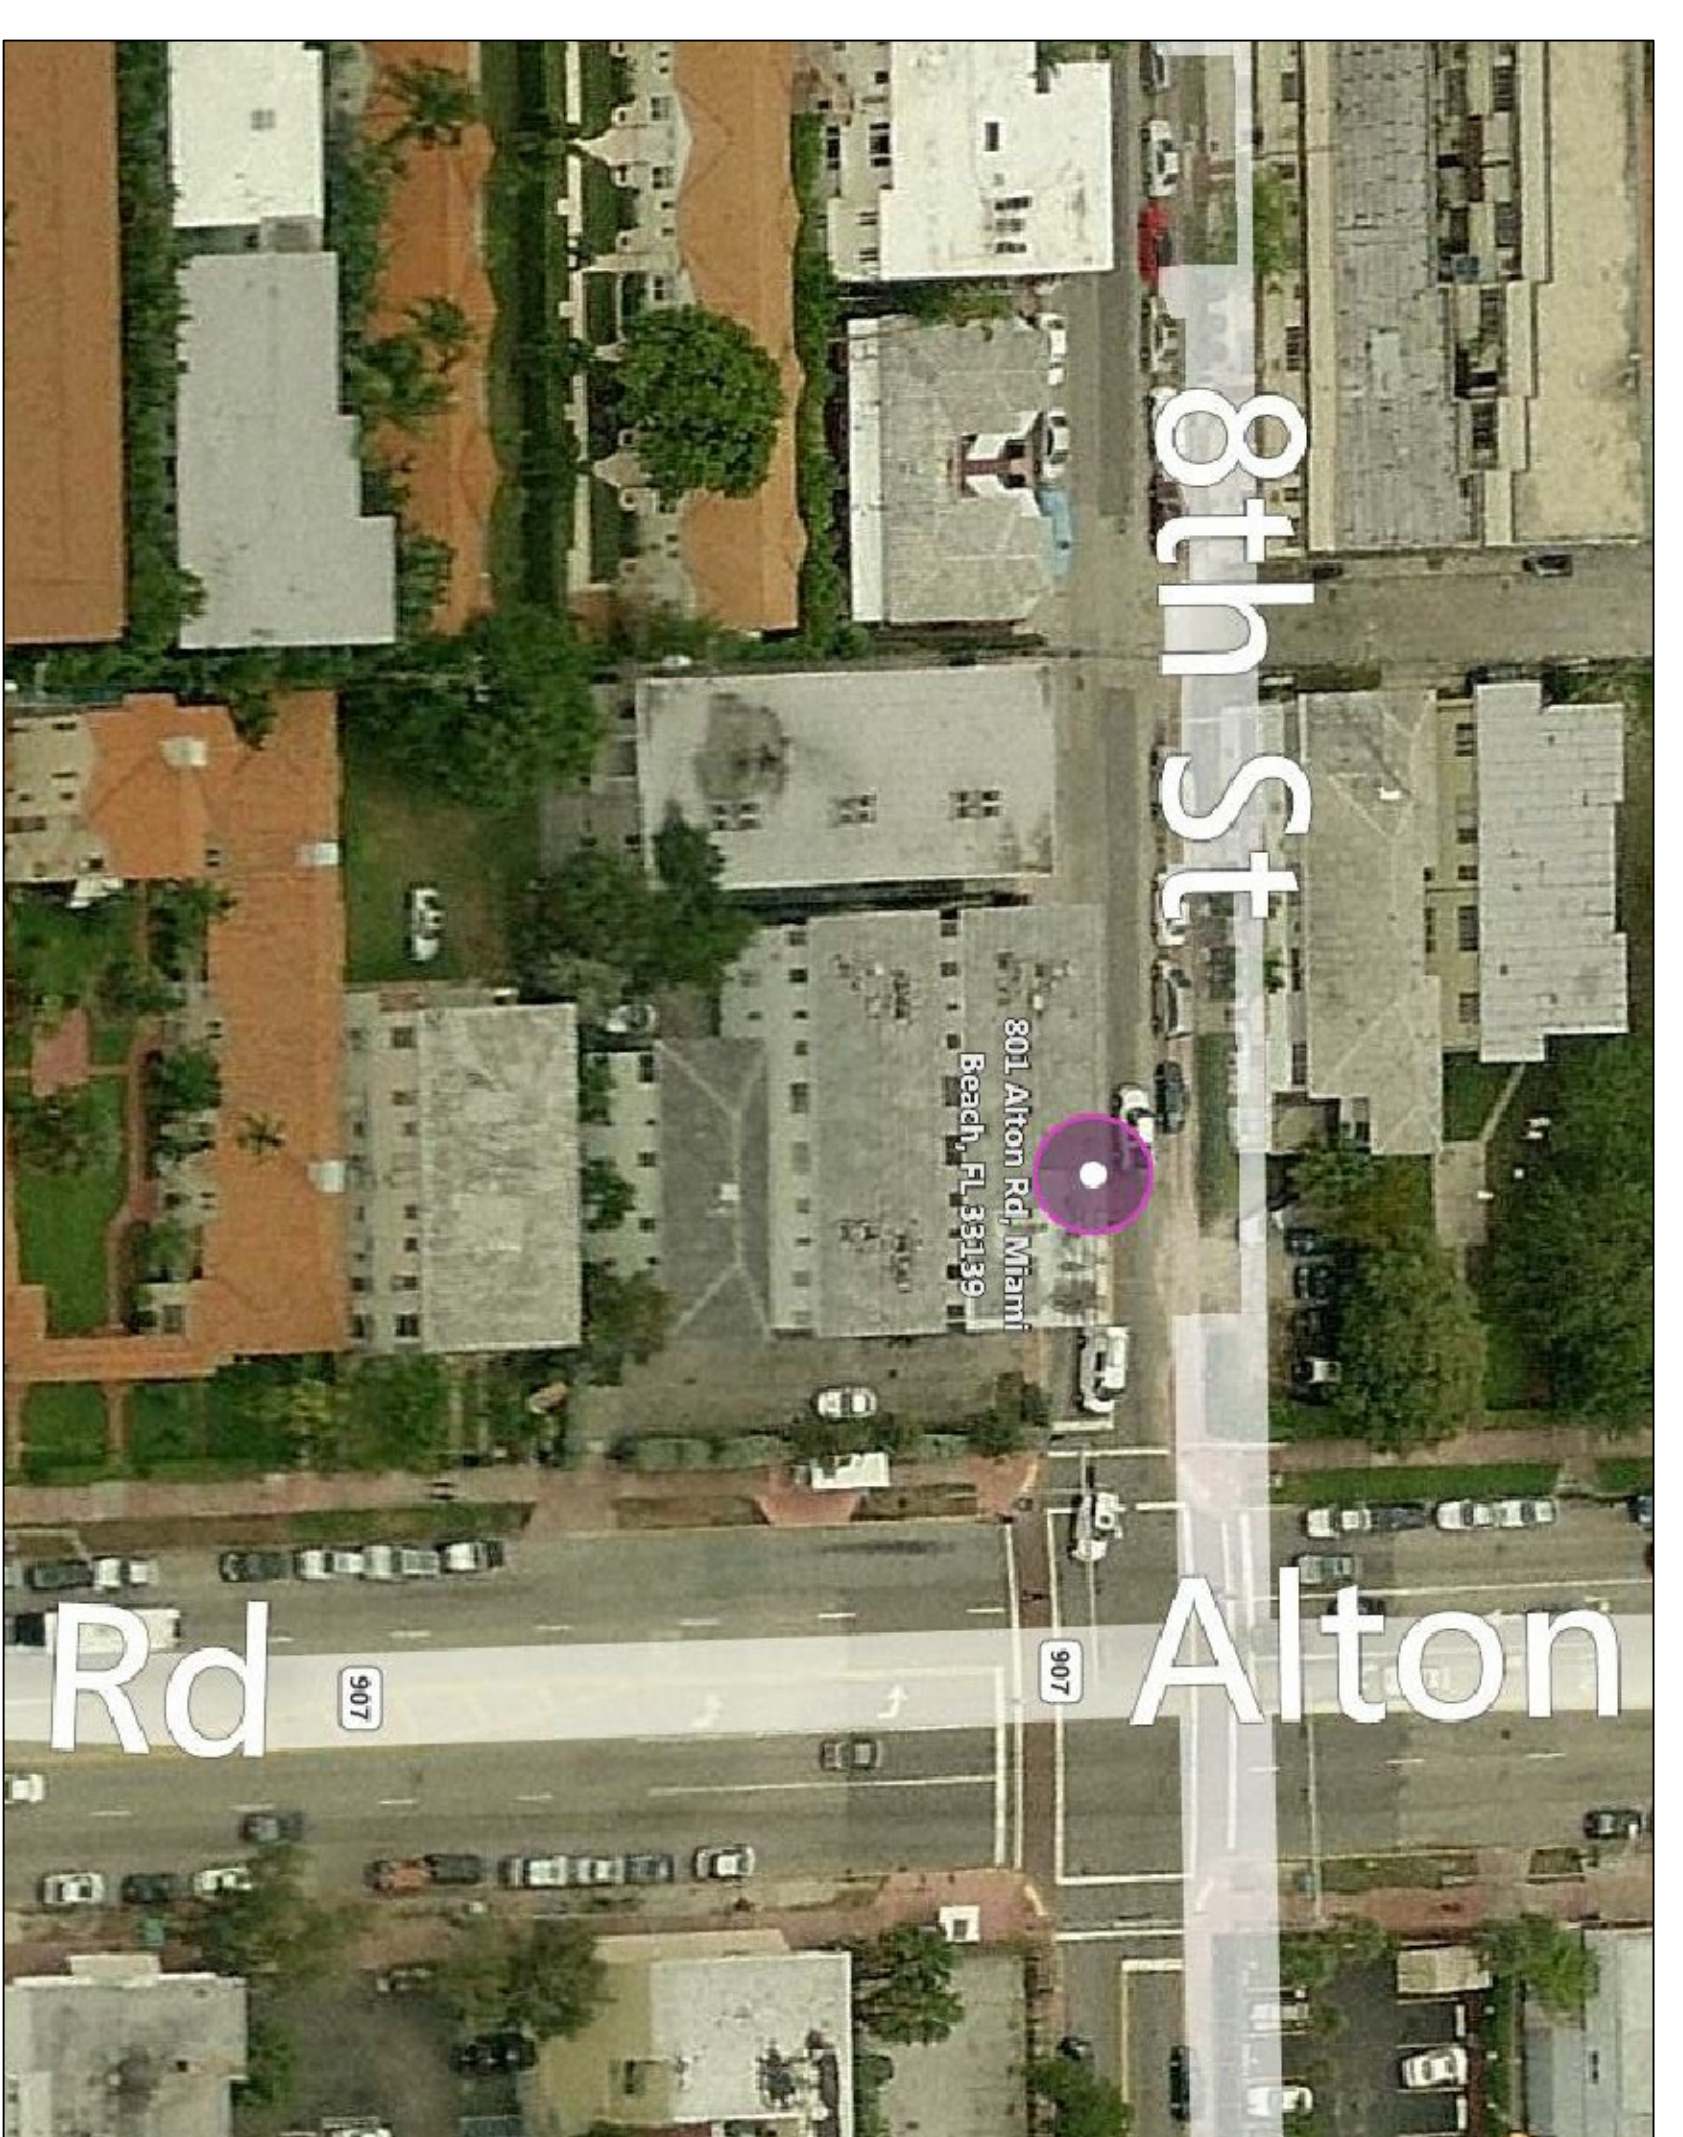

AERIAL FACING
SOUTH

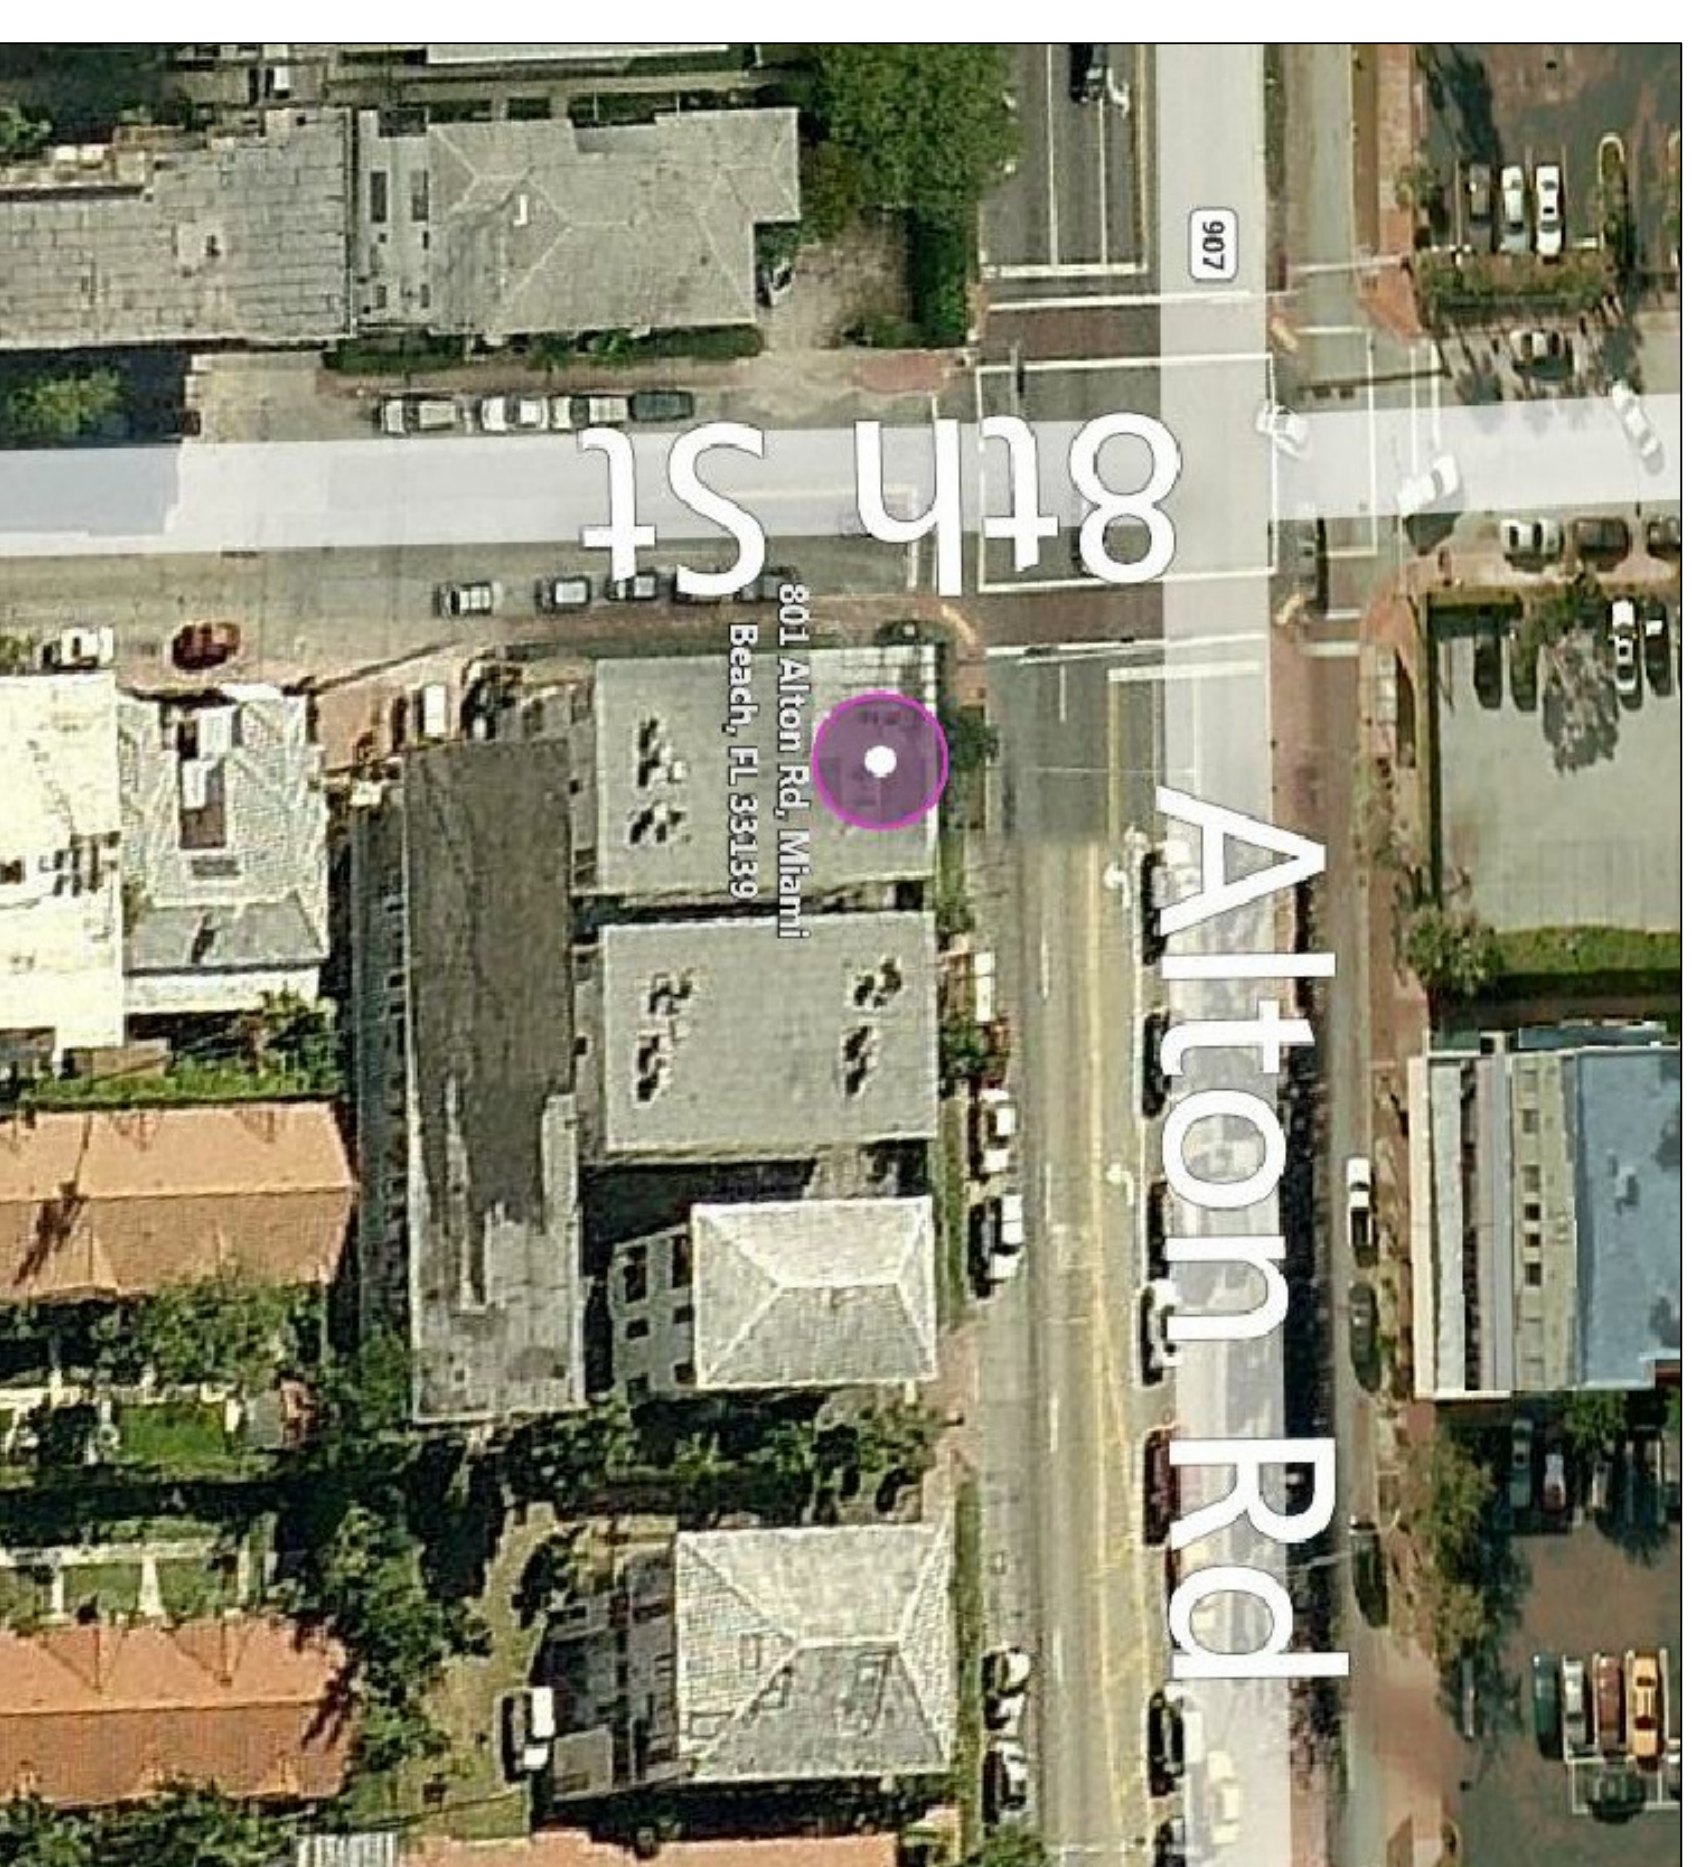

AERIAL FACING
WEST