

CLIENT :
**801/807/815
 ALTON ROAD**


807 Alton Road
 Miami Beach, FL 33139
 Folio: 02-4203-014-0330

CDS
 CASTELLANOS-DESIGN-STUDIO

333 SE 2ND AVENUE, SUITE 2066
 MIAMI, FL 33131
 Tel.: 786.218.5335
 License #AA 26002467

WWW.CASTELLANOSDESIGN.COM

No.	DATE	ISSUED / REVISED
1	28 OCT/16	MIAMI BEACH HRB SUBMITTAL

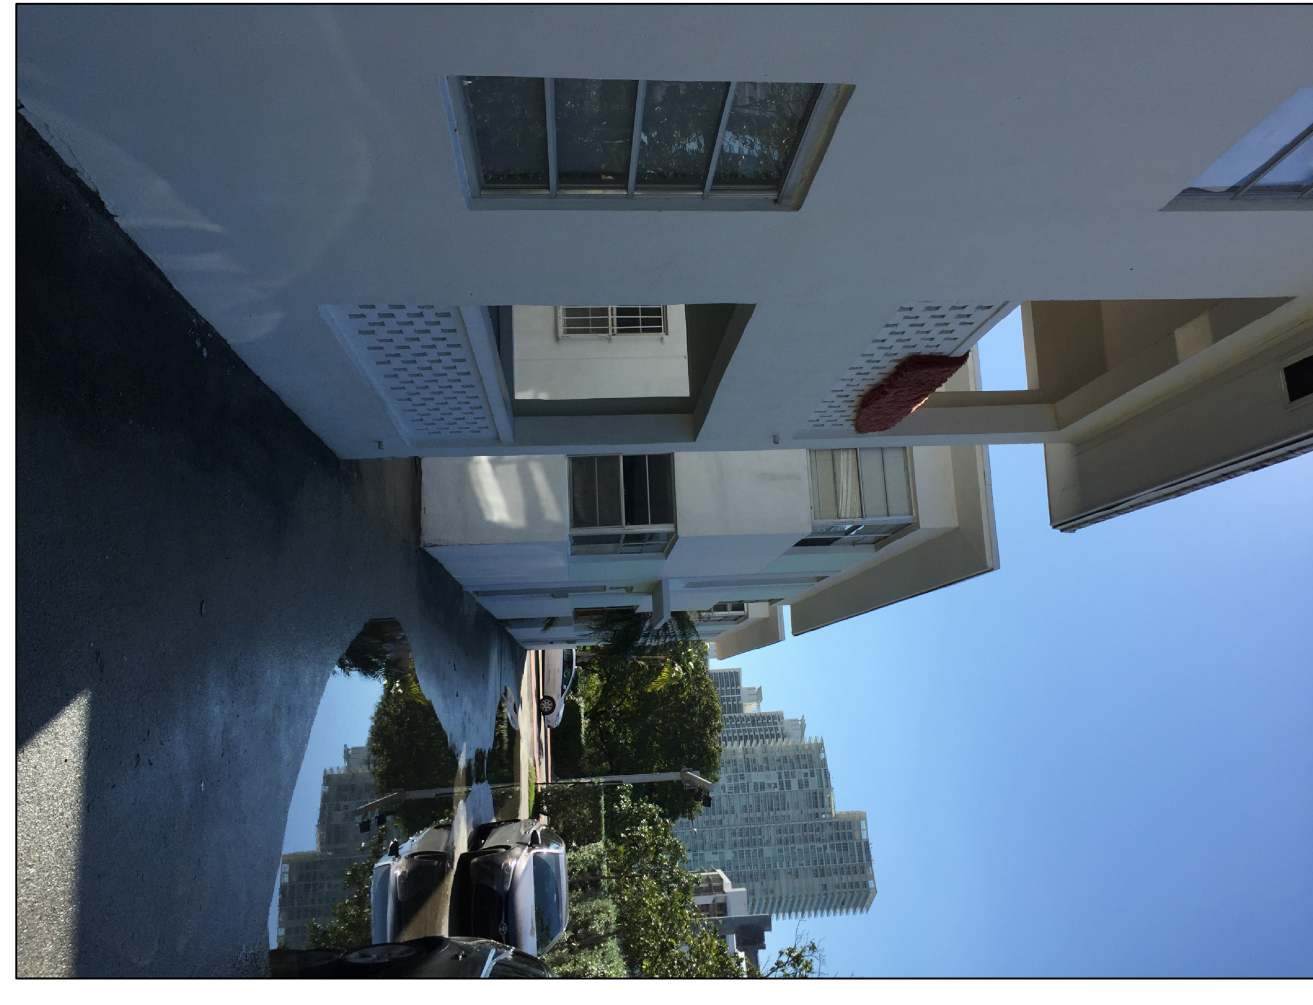

1
 815 ALTON ROAD EAST FACADE
 SCALE : N.T.S.


2
 815 ALTON ROAD WEST FACADE
 SCALE : N.T.S.



2
 815 ALTON ROAD SOUTH FACADE
 SCALE : N.T.S.

3
 815 ALTON ROAD NORTH FACADE
 SCALE : N.T.S.

ALL DRAWN AND WRITTEN. MATERIAL, CONTAINED HEREIN, IS THE SOLE PROPERTY OF CASTELLANOS DESIGN STUDIO, LLC, AND NO PART THEREOF SHALL BE REPRODUCED, COPIED, OR TRANSMITTED IN ANY FORM OR BY ANY MEANS, ELECTRONIC OR MECHANICAL, INCLUDING PHOTOCOPYING, RECORDING, OR BY ANY INFORMATION STORAGE AND RETRIEVAL SYSTEM, WITHOUT THE EXPRESS WRITTEN CONSENT OF CASTELLANOS DESIGN STUDIO, LLC. NO PORTION OF THIS DRAWING IS TO BE USED FOR ANY OTHER PROJECT, SCOPE OF WORK, AND SHALL NOT BE REPRODUCED, COPIED, OR TRANSMITTED IN ANY FORM OR BY ANY MEANS, ELECTRONIC OR MECHANICAL, INCLUDING PHOTOCOPYING, RECORDING, OR BY ANY INFORMATION STORAGE AND RETRIEVAL SYSTEM, WITHOUT THE EXPRESS WRITTEN CONSENT OF CASTELLANOS DESIGN STUDIO, LLC. THE ARCHITECT'S CONTRACTOR IS TO FURNISH AND MAINTAIN ALL UTILITIES AND SERVICES REQUIRED FOR THE PROPER COMPLETION OF HIS WORK. WITHOUT DELAY, THE ARCHITECT SHALL BE ADVISED OF ANY CHANGES IN THE DESIGN OR CONSTRUCTION OF THE PROJECT. THE ARCHITECT SHALL BE RESPONSIBLE FOR OBTAINING ALL NECESSARY PERMITS AND APPROVALS FROM THE APPROPRIATE AGENCIES. IN THE EVENT THAT DOCUMENT PREPARED BY THE ARCHITECT IS USED FOR ANY OTHER PROJECT, THE ARCHITECT SHALL BE RESPONSIBLE FOR OBTAINING ALL NECESSARY PERMITS AND APPROVALS FROM THE APPROPRIATE AGENCIES. ALL DRAWINGS, INCLUDING ANY REPORT TO OBTAIN PERMITS, SHALL BE PROVIDED TO THE ARCHITECT'S CONTRACTOR IN A TIMELY MANNER.

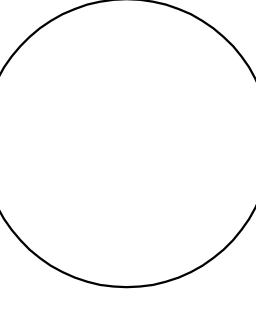SEAL :


WESTLEY ART CASTELLANOS
 FLORIDA ARCHITECT LICENSE AR 961133
 PROJECT NO : 2015-02

**EXISTING
 PHOTOS
 (815 ALTON
 ROAD)**

CHECKED BY :
 DRAWN BY :
 SCALE :
 SHEET NO. :
AS-3.5
 © 2016 BY CDS