


LINE OF SIGHT STUDY FOR PROPOSED RAILING ON ROOF TERRACE

1045 PENNSYLVANIA AVE, MIAMI BEACH FL 33139
THE WEBER STUDIO-104 CRANDON BLVD KEY BISCAVNE FL 33149
02/15/2017

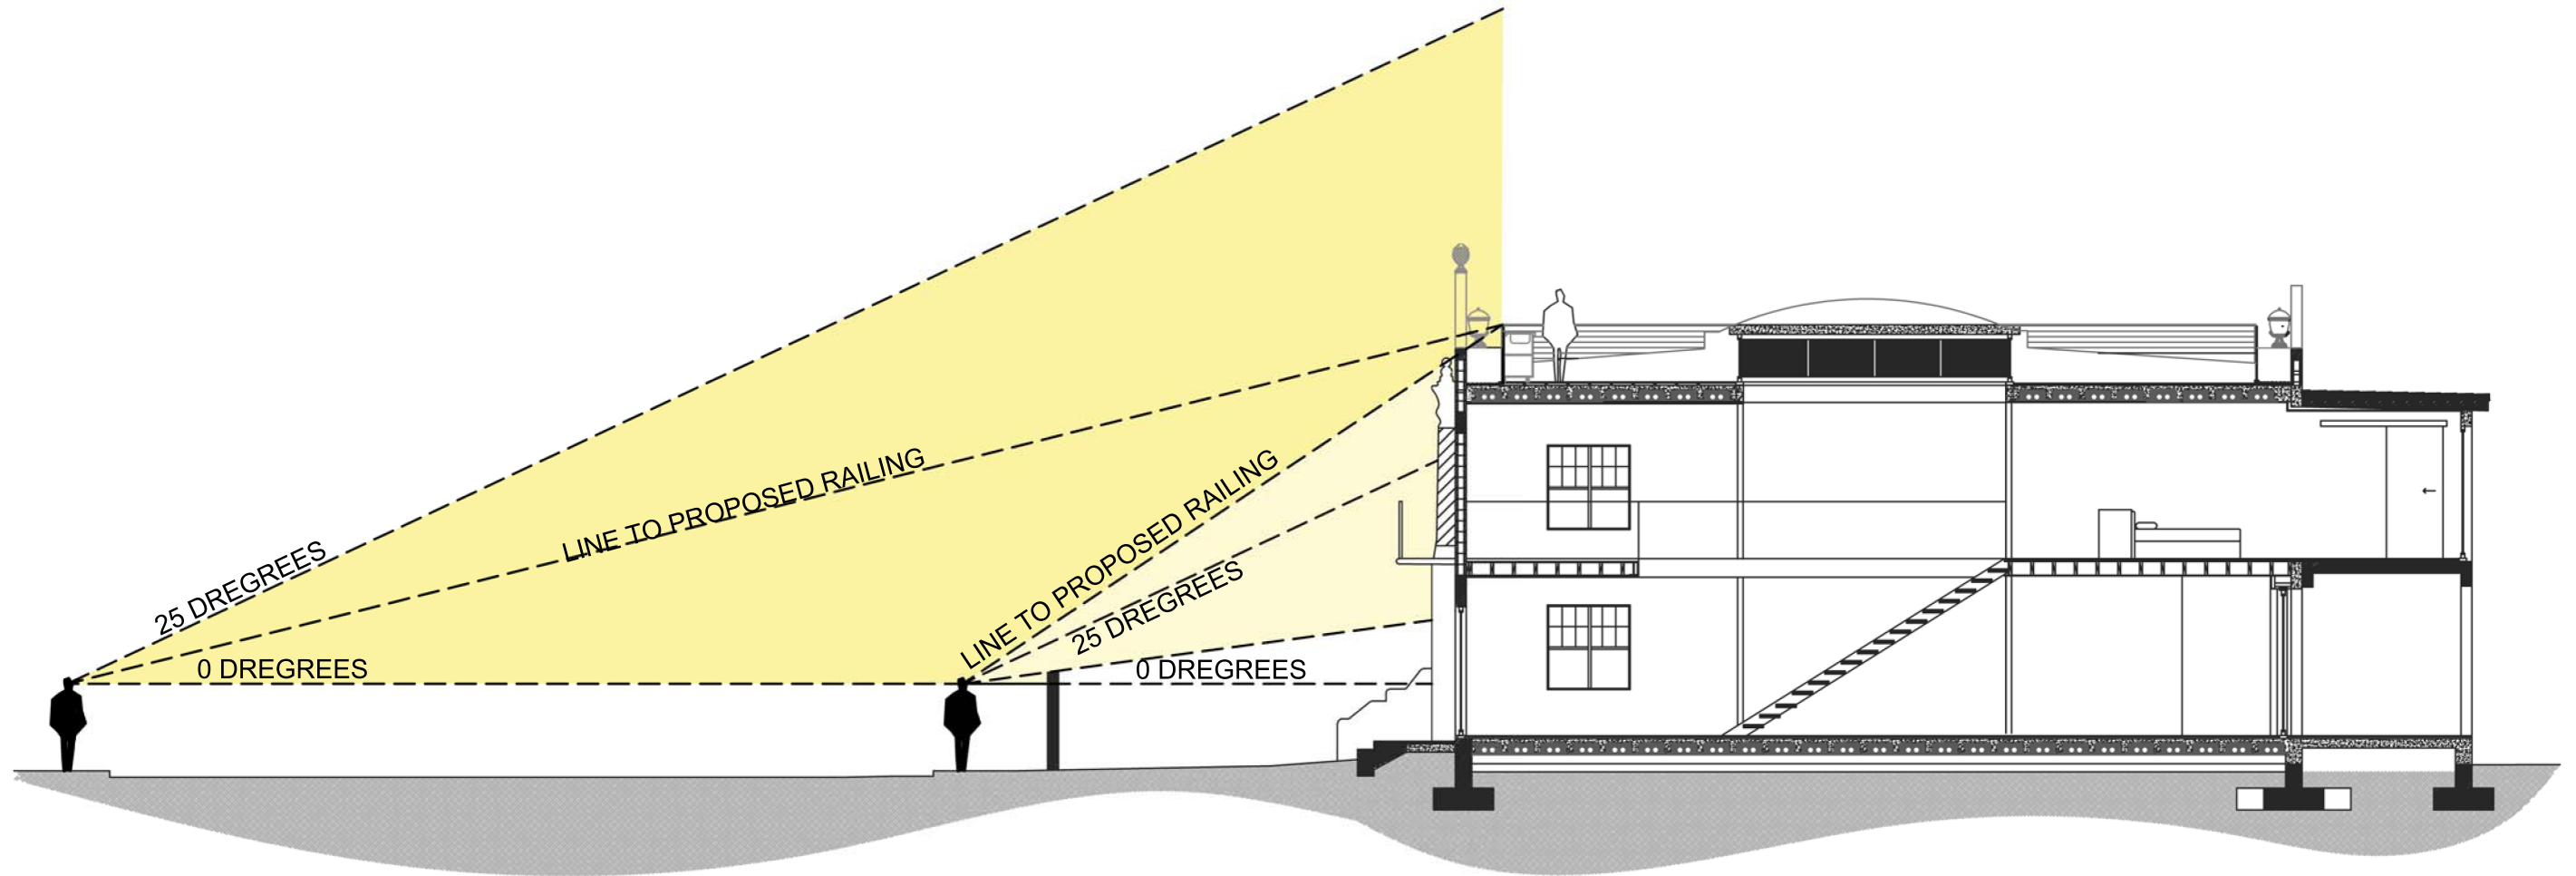

SCALE: 3/32"=1'-0"