




1 Aerial View 1

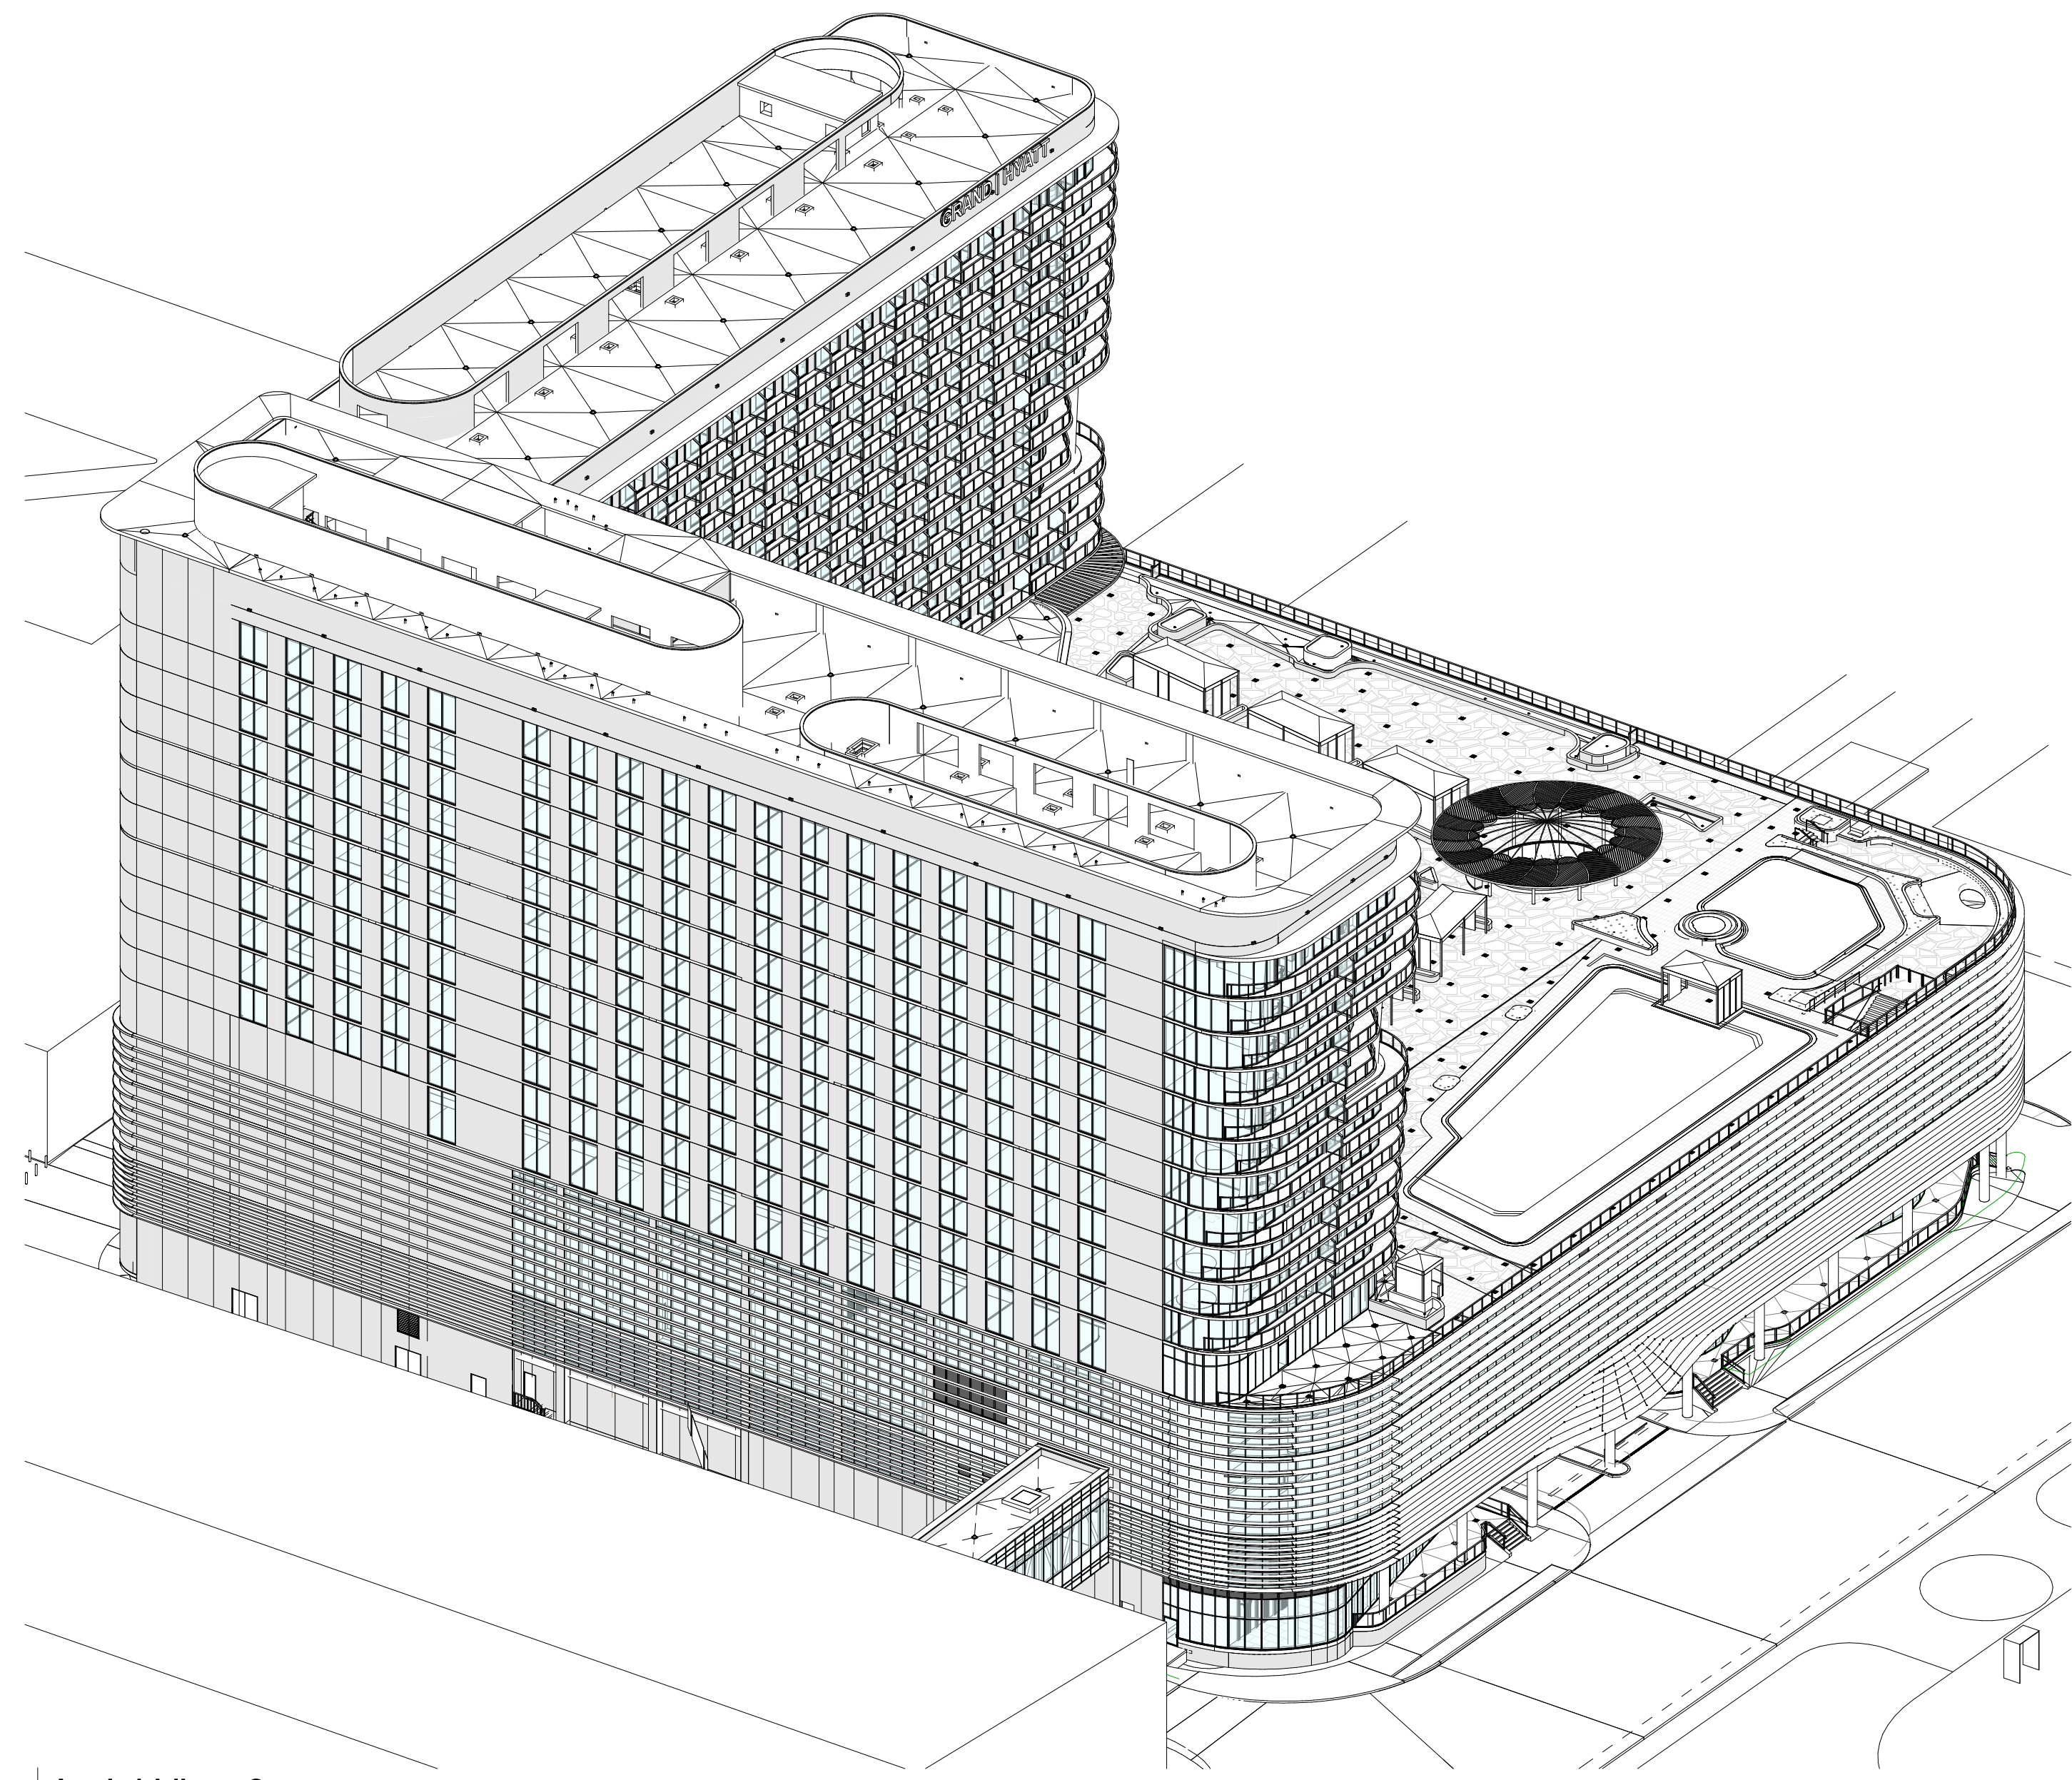

2 Aerial View 2

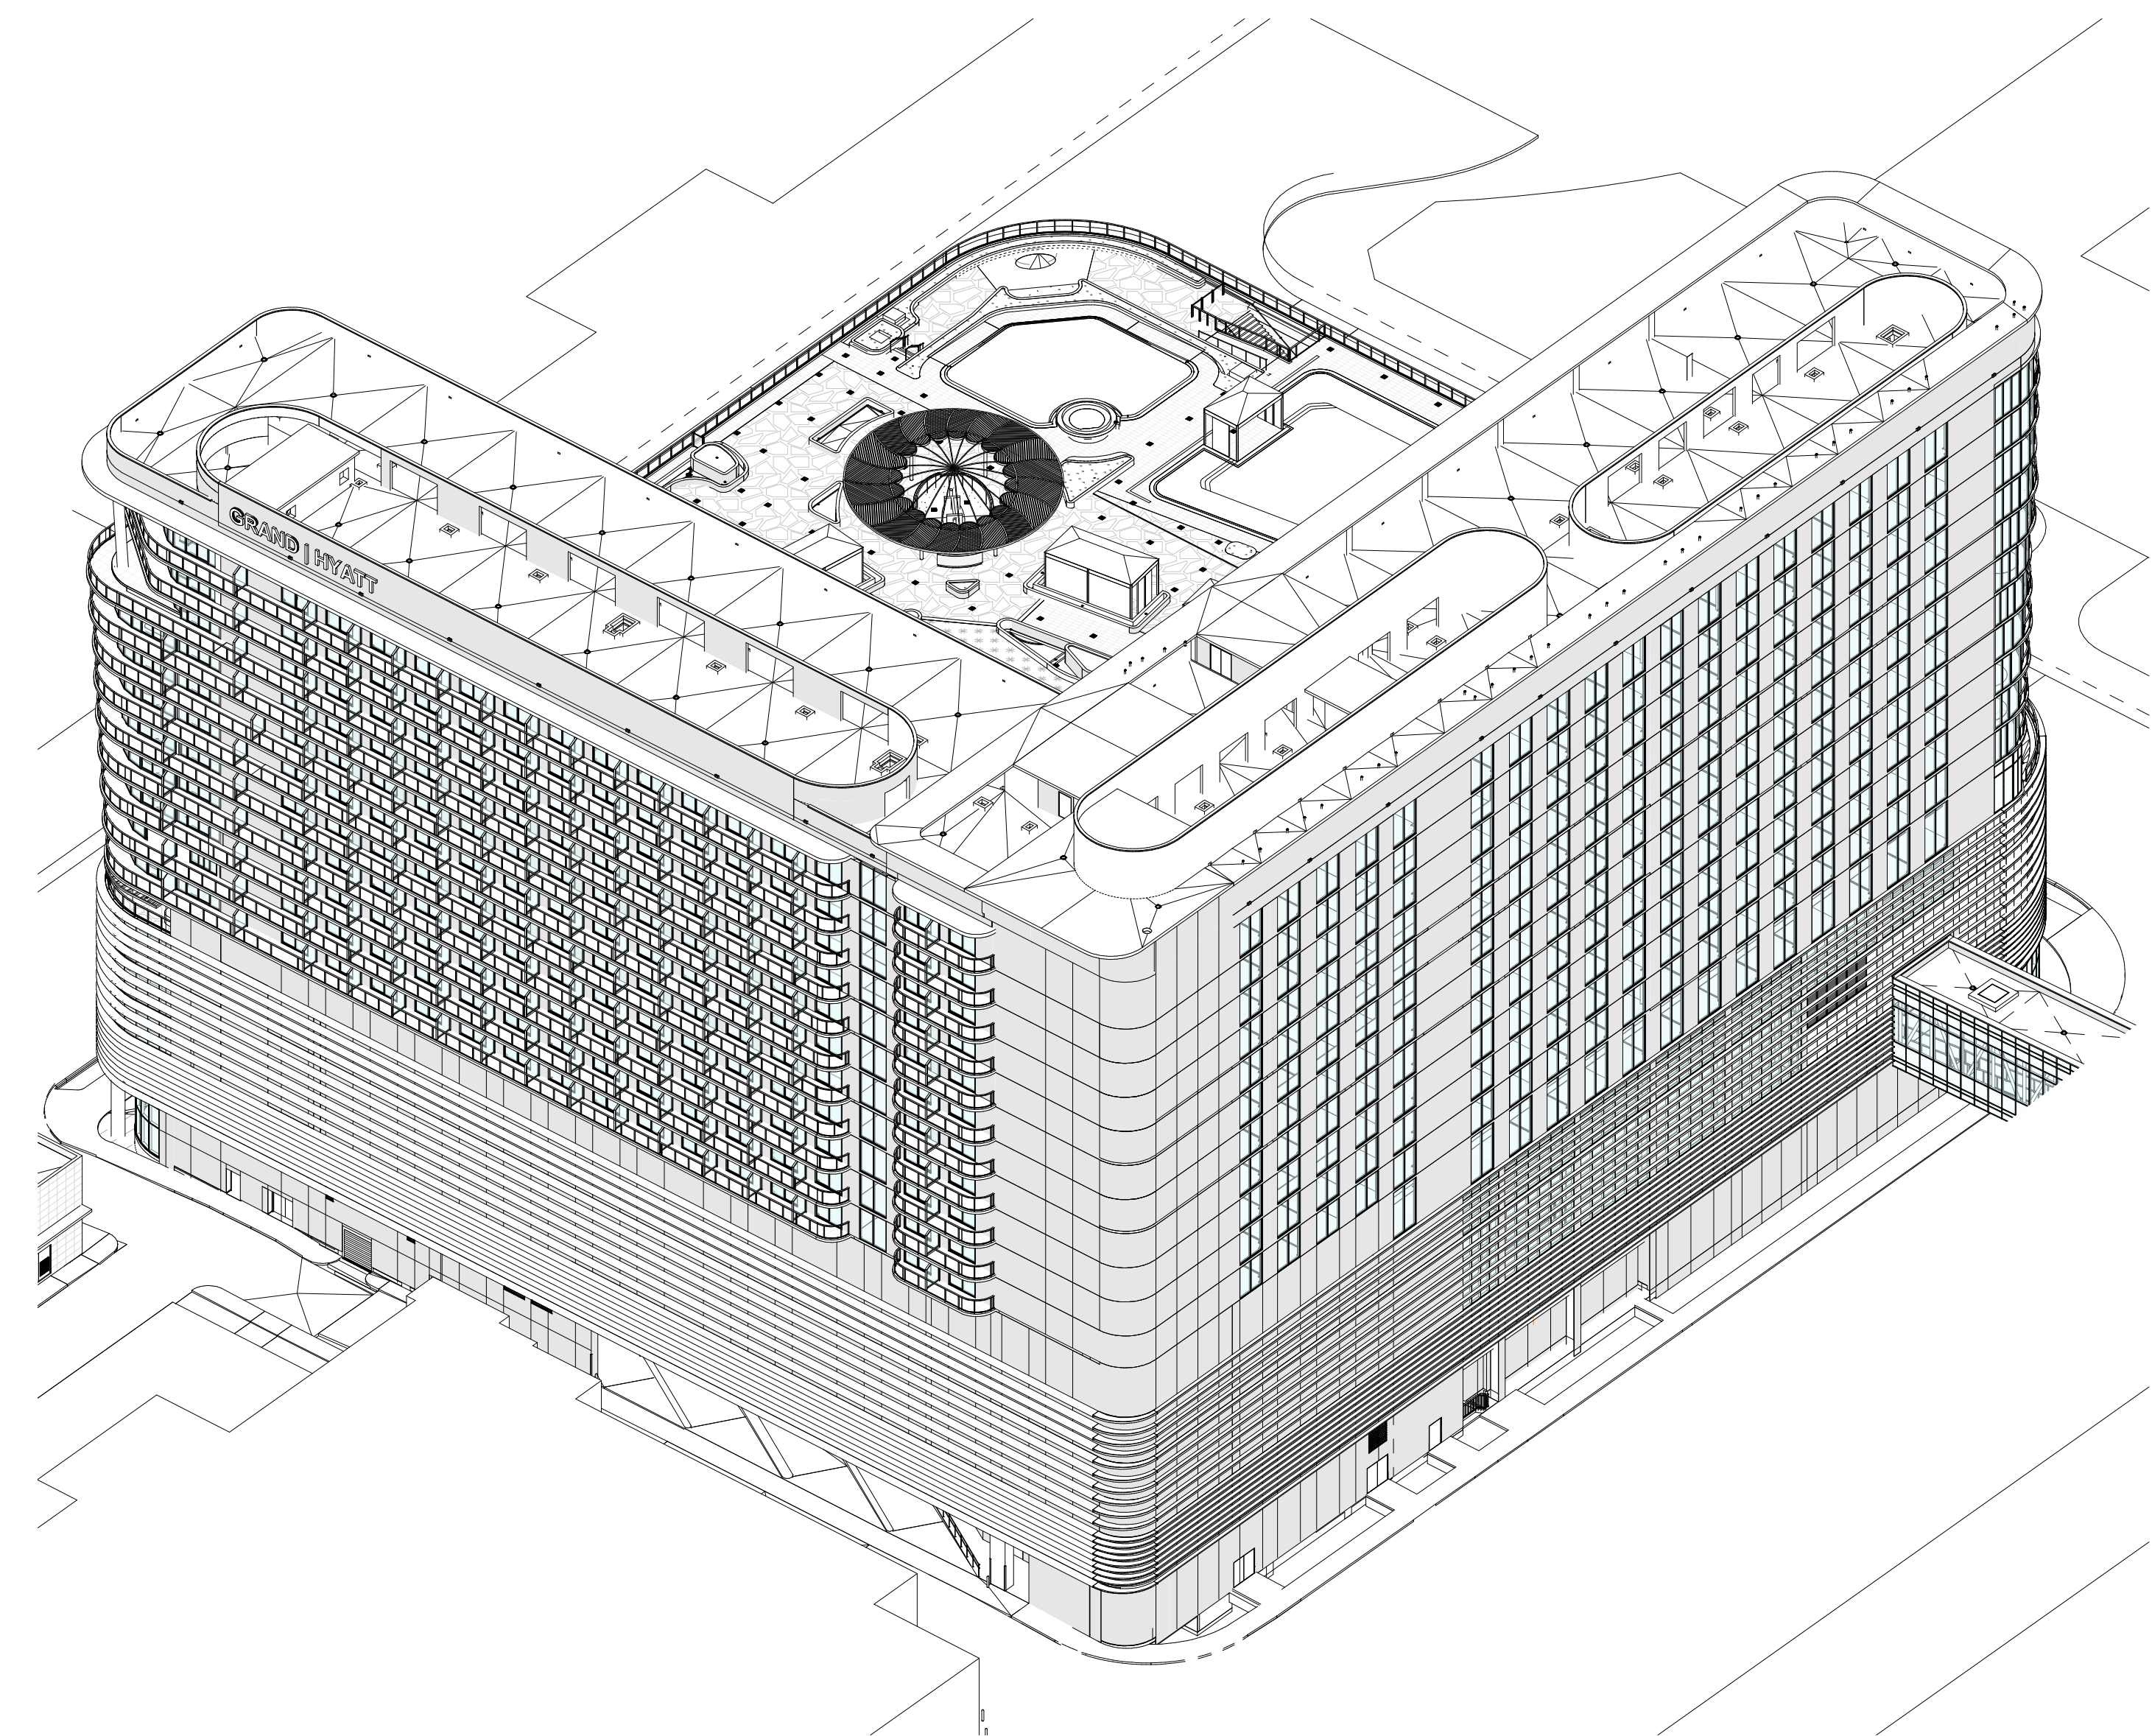

4 Aerial View 4

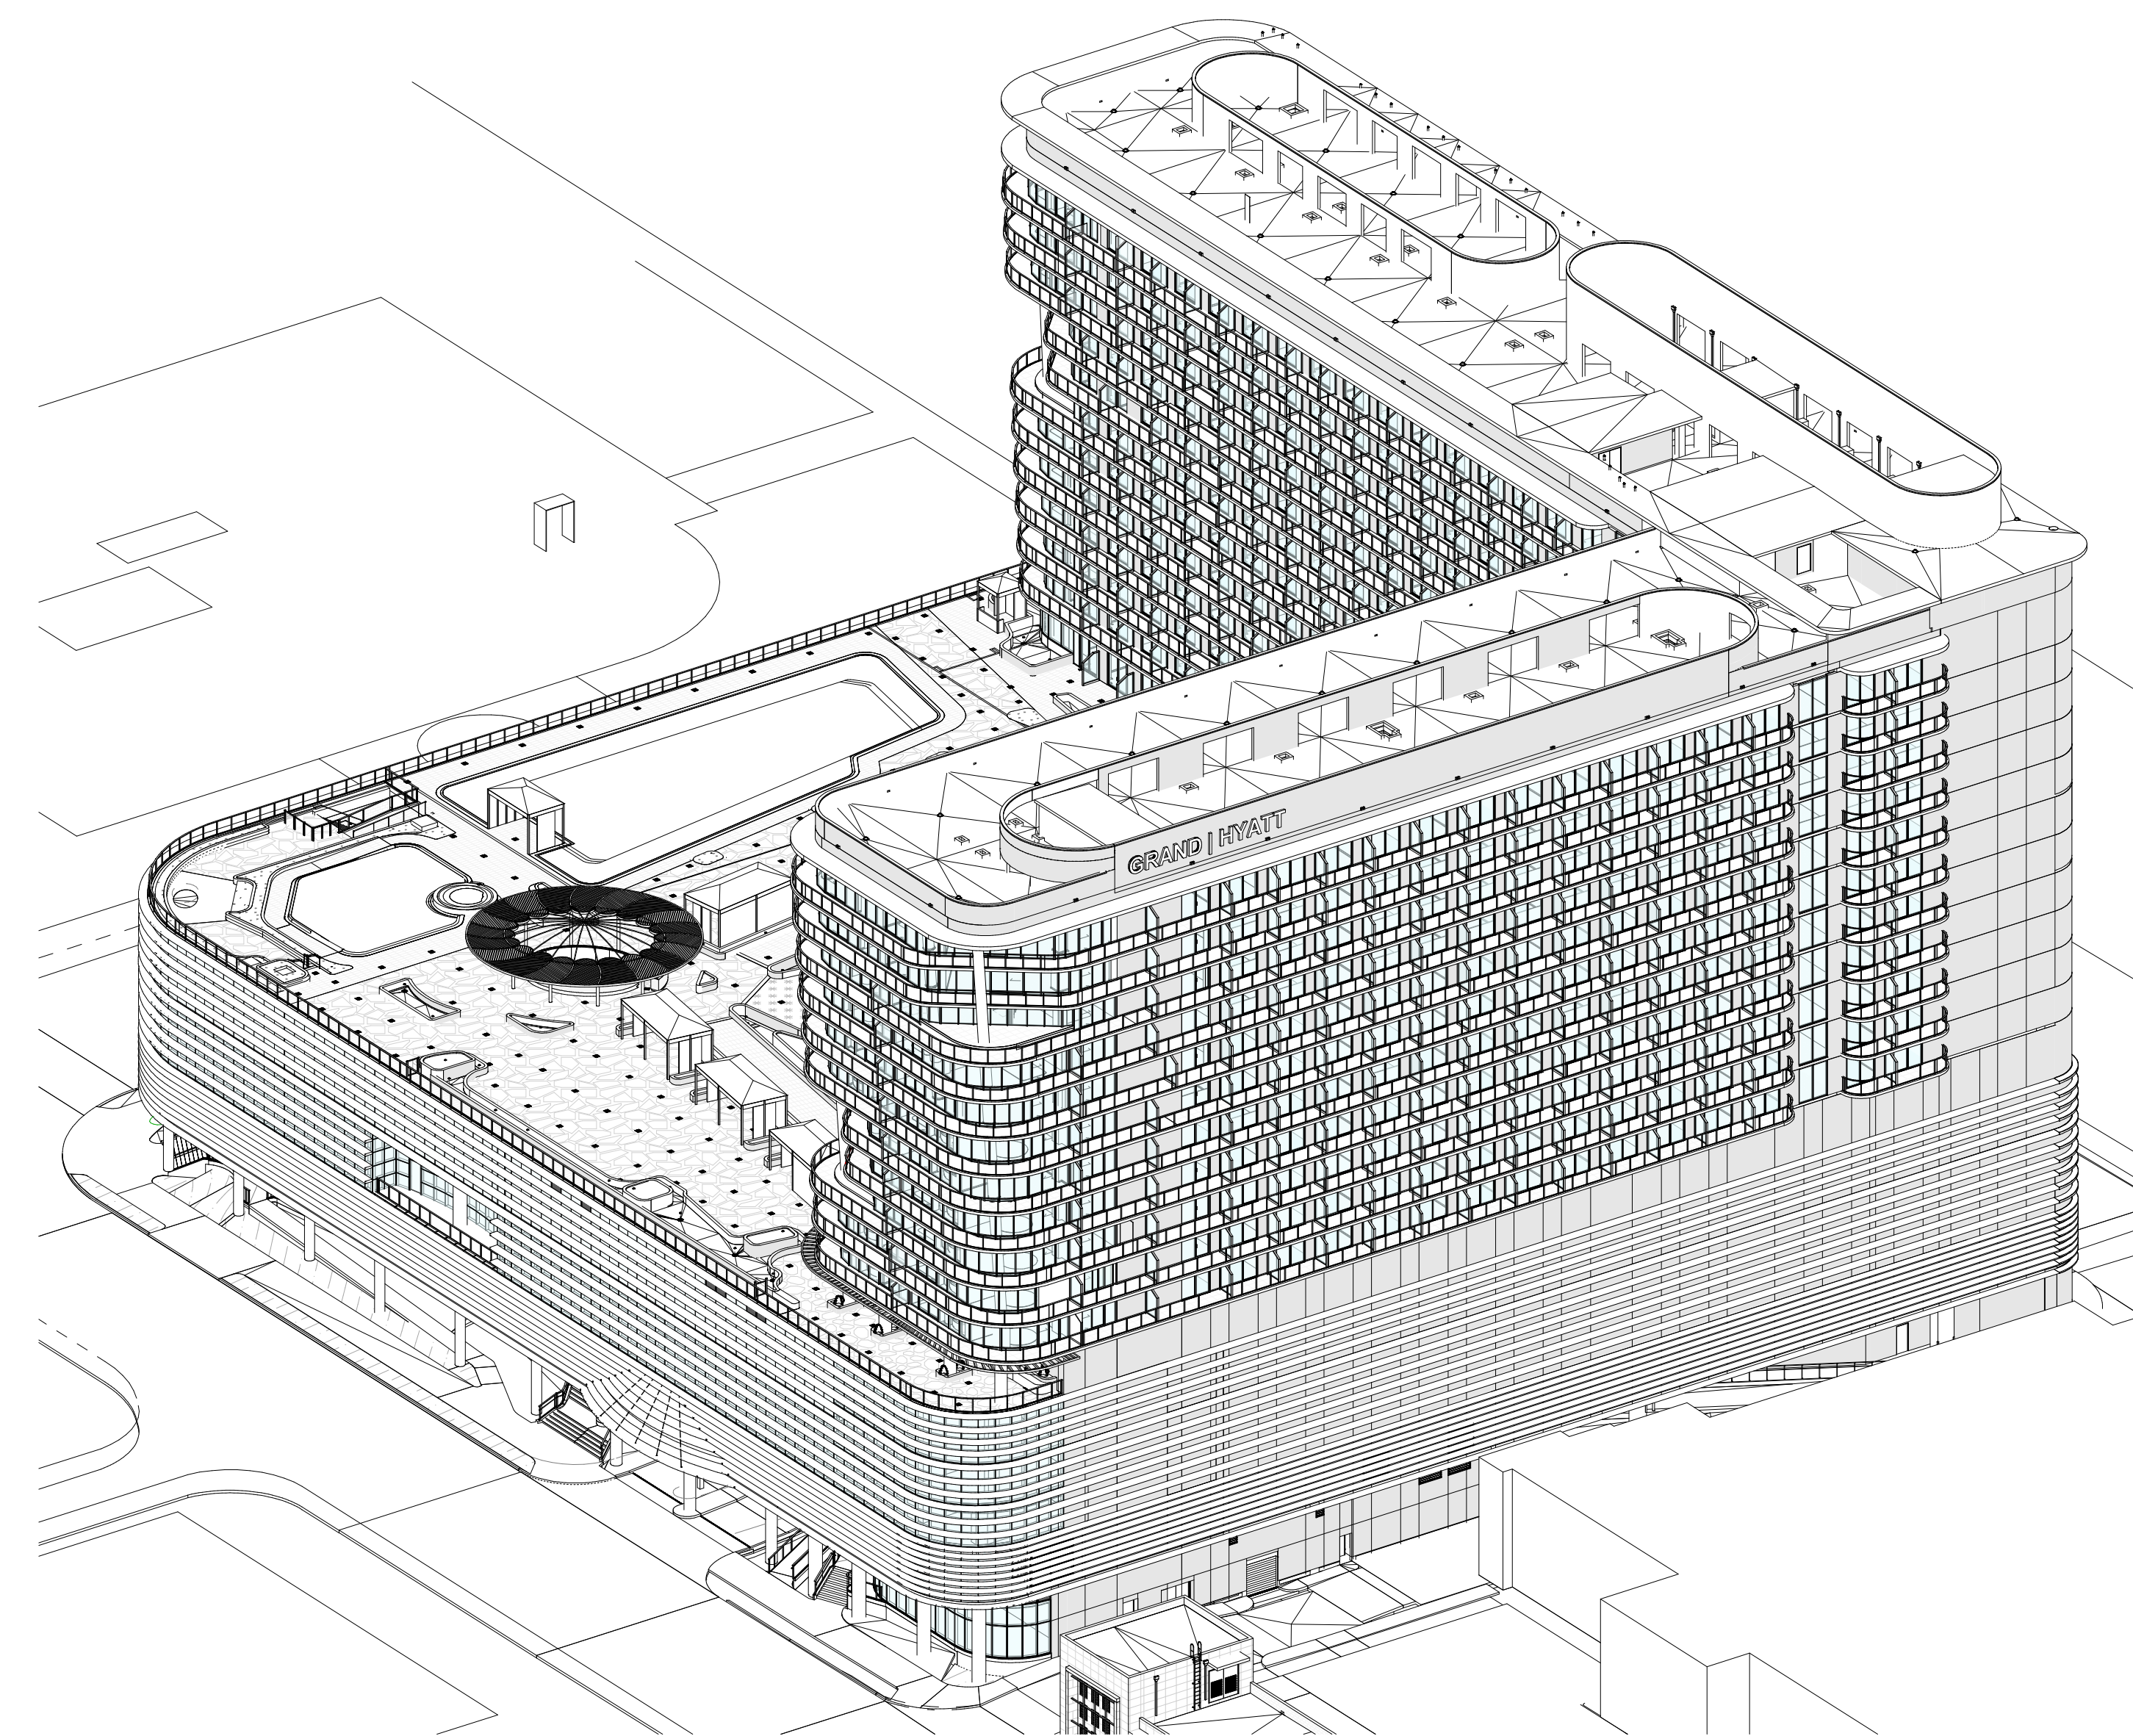

3 Aerial View 3



MIAMI BEACH CONVENTION CENTER HOTEL - GRAND HYATT
CONVENTION CENTER DR. 17TH ST, MIAMI BEACH, FL 33139

OWNER:
MB MIXED USE INVESTMENT LLC
3310 MARY STREET, SUITE 302
MIAMI, FLORIDA 33133
P: 305.416.4556

ARQUITECTONICA

2900 Oak Avenue
Miami, Florida 33133
305.372.1812 TEL. 305.372.1175 FAX
www.arquitectonica.com

CIVIL ENGINEER:
KIMLEY HORN
355 Alhambra Cir #1400, Coral Gables, FL 33134
305.673.3025
www.kimley-horn.com

STRUCTURAL ENGINEER:
DESIMONE CONSULTING ENGINEERS
800 Brickell Ave #600, Miami, FL 33131
305.441.0755
www.ds-desimone.com

MEP ENGINEER:
HIGGS ENGINEERS
4800 SW 74th Ct, Miami, FL 33155
305.270.9935
www.higgseven.com

LANDSCAPE ARCHITECT:
ARQUITECTONICA GEO
2900 Oak Avenue, Miami, FL 33133
305.372.1812 TEL. 305.372.1175 FAX
www.arquitectonicageo.com

INTERIOR DESIGNER: EoA
STONEHILL TAYLOR 1929 Ponce de Leon Blvd
31 W 27th St 5th floor, New York, NY 10001 Coral Gables, FL 33134
212.226.8896 305.444.0990
www.stonehilltaylor.com www.eoagroup.com

SEALED SIGNATURE/DATE:
"To the best of my knowledge and belief, these plans and specifications comply with the minimum building codes and the applicable fire-safety standards as determined by the local authority in accordance with and Chapter 553 and Chapter 553 Florida Statutes."

FOUNDATION PERMIT SET 06/20/2022
BUILDING PERMIT SET 06/28/2023

ISSUE #	DESCRIPTION	DATE
2	REV 2 - BUILDING COMMENTS	10/25/2022
	GMP SET	12/08/2022


PROJECT NUMBER:
3554
ALL DESIGNS INDICATED IN THESE DRAWINGS ARE THE PROPERTY OF ARQUITECTONICA INTERNATIONAL CORP. ALL COPYRIGHTS RESERVED. NO COPIES, TRANSMISSIONS, REPRODUCTIONS OR ELECTRONIC MANIPULATION OF ANY PORTION OF THESE DRAWINGS IN WHOLE OR IN PART ARE TO BE MADE WITHOUT THE EXPRESS WRITTEN PERMISSION OF ARQUITECTONICA INTERNATIONAL CORP.

DRAWING NAME:
3D VIEWS


NOT FOR CONSTRUCTION

A-920


©2019 ARQUITECTONICA INTERNATIONAL, Inc
Office Registration # AA C000465
SCALE:

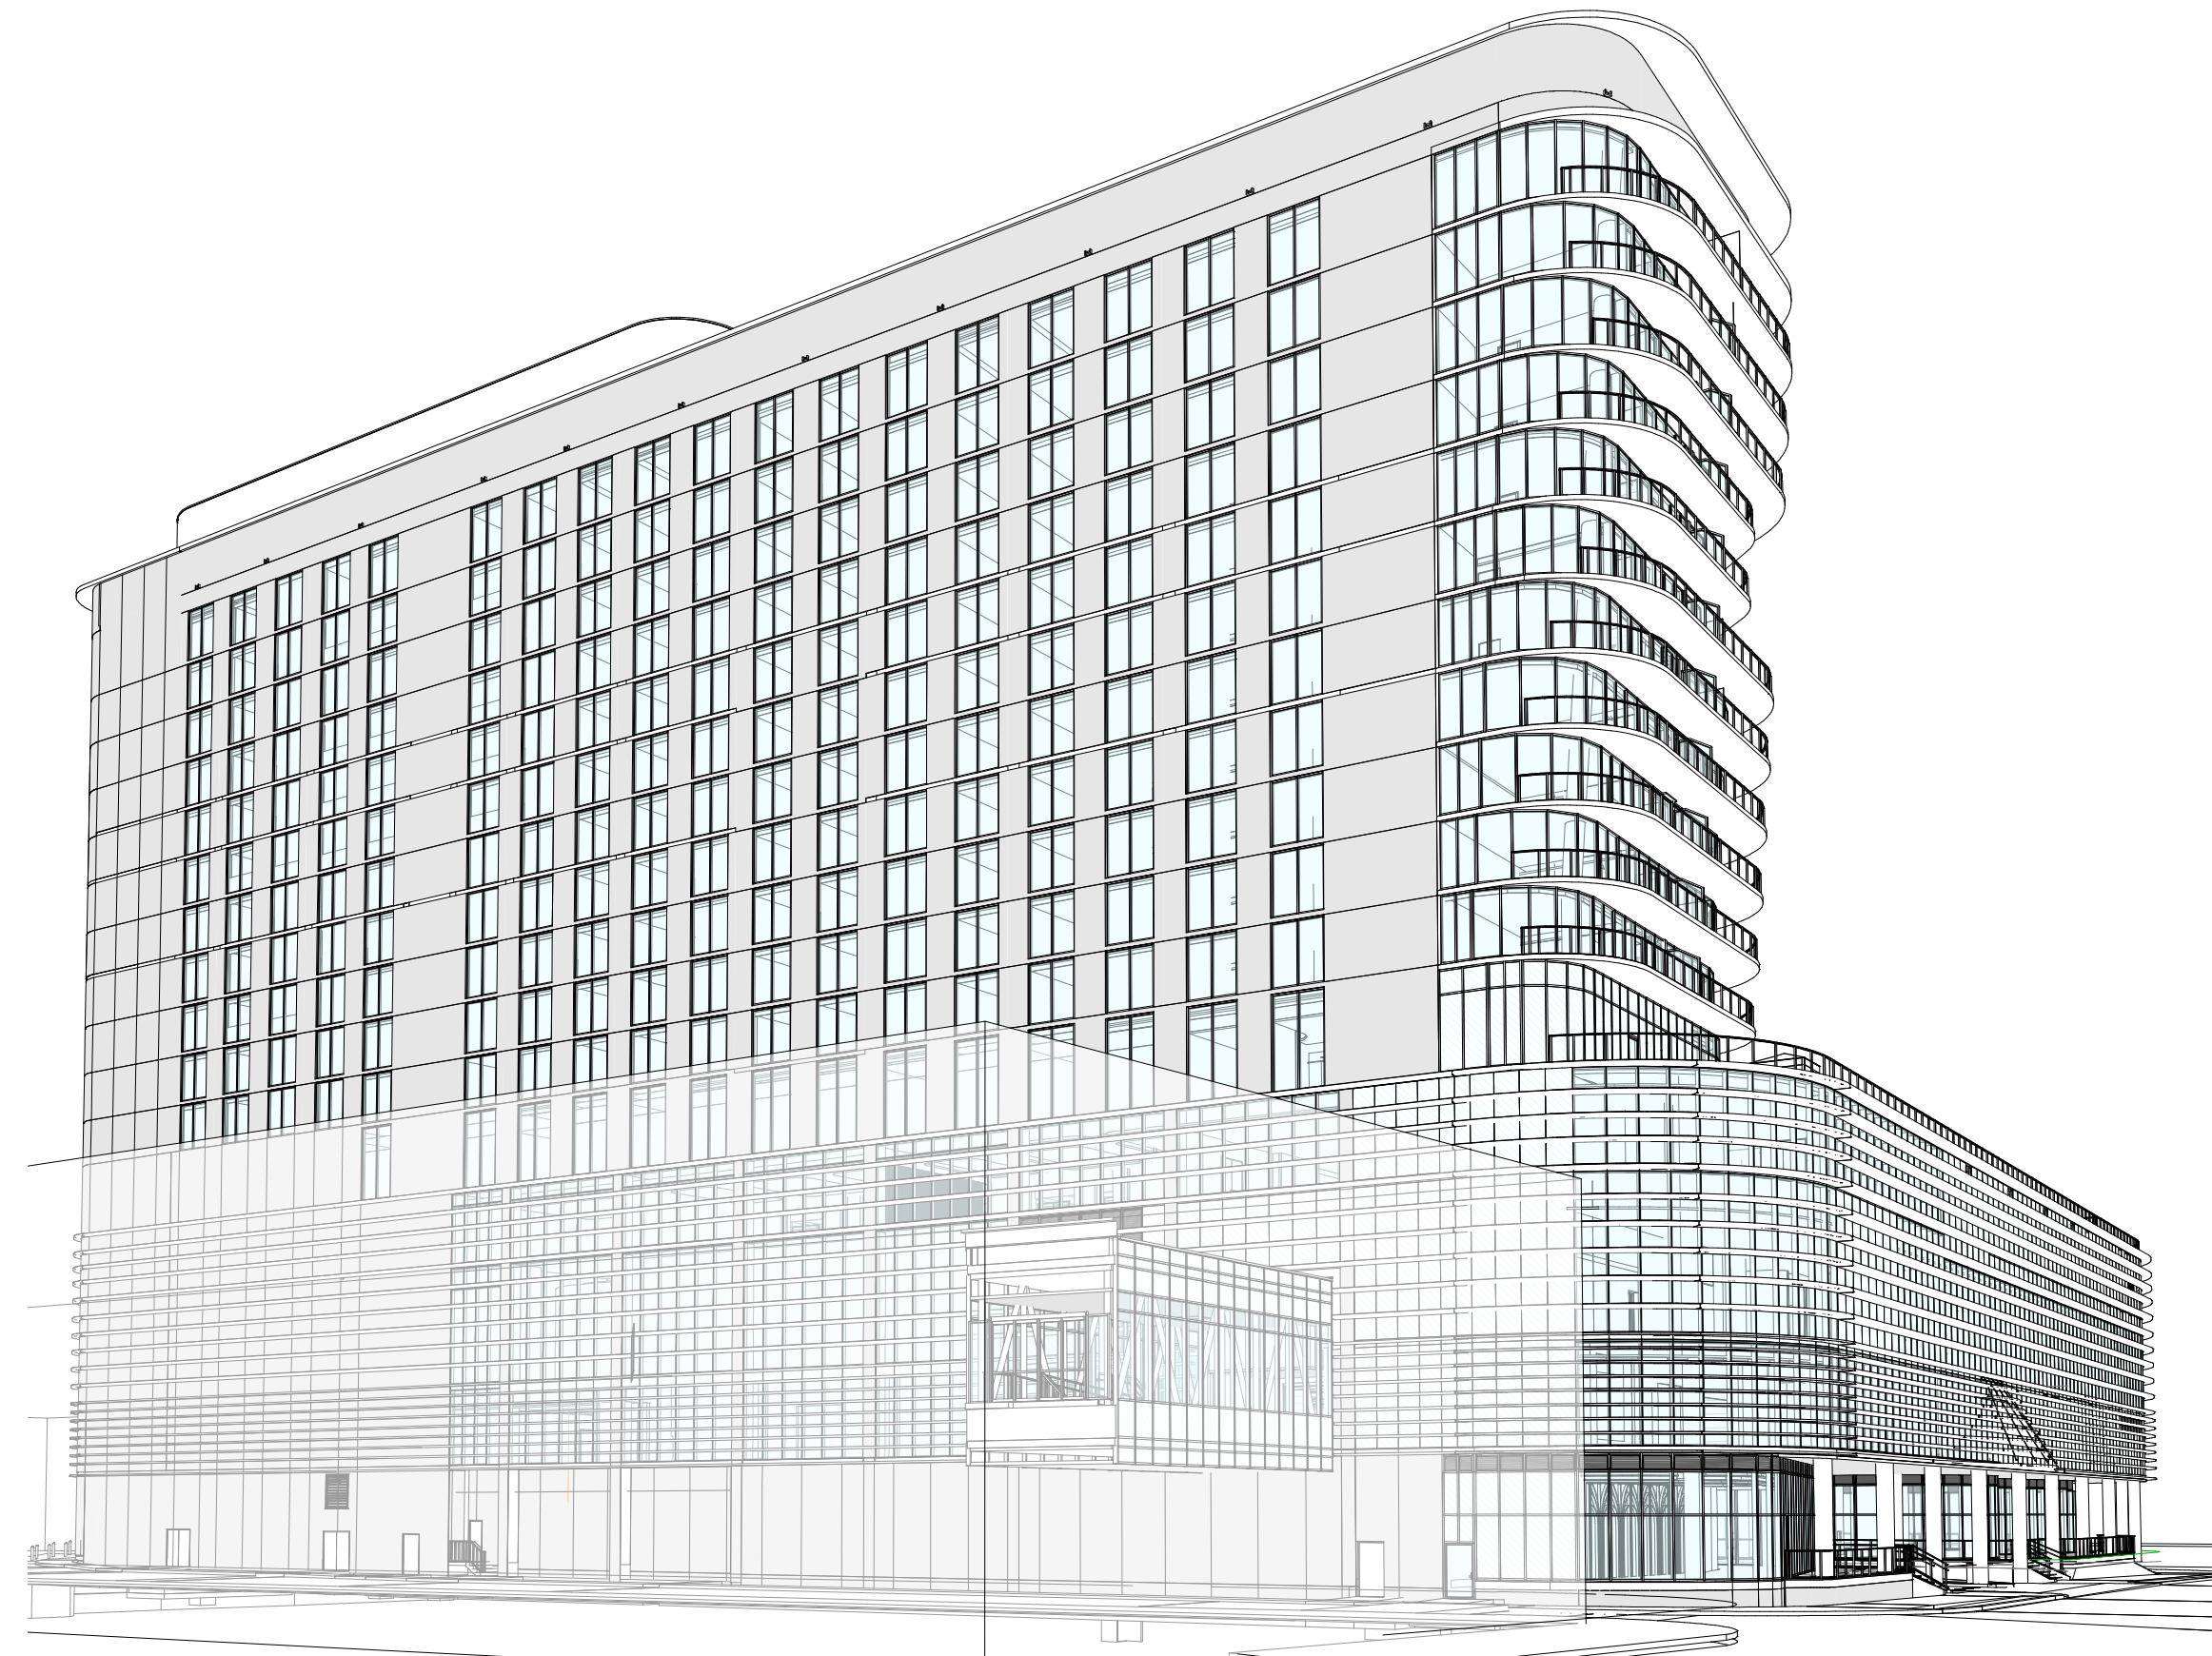


1 Perspective View 1

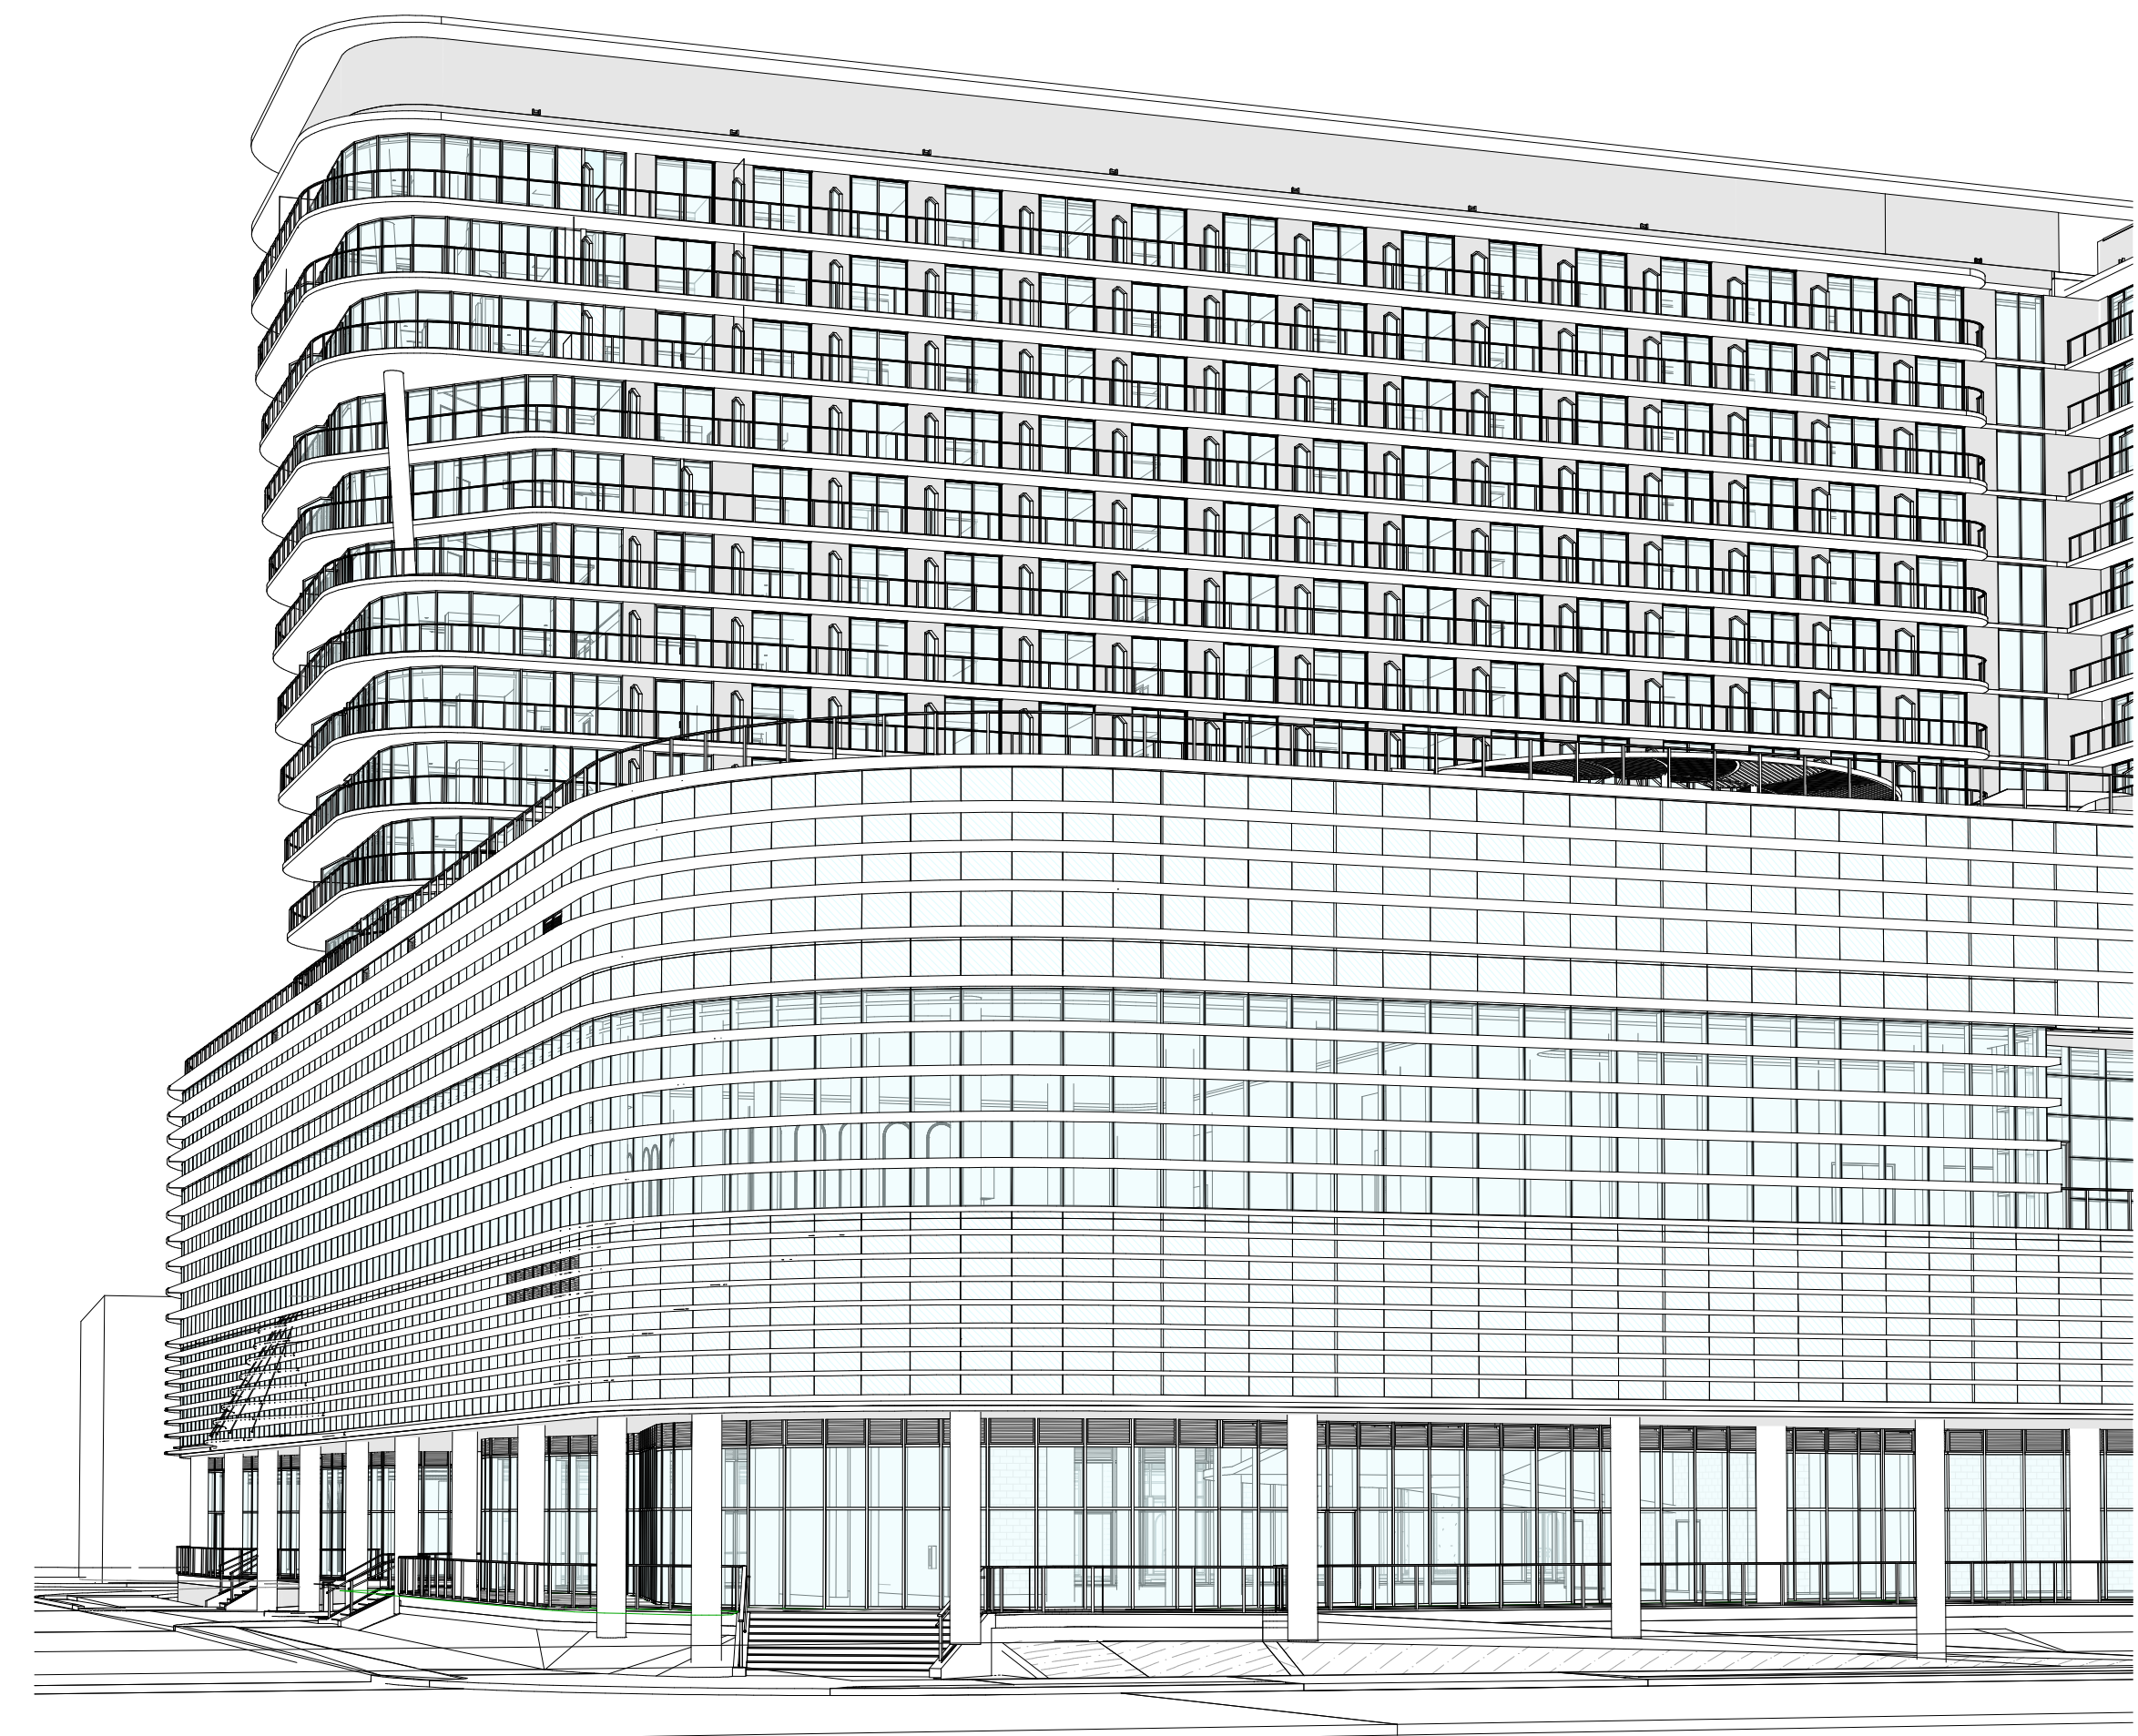

2 Perspective View 2

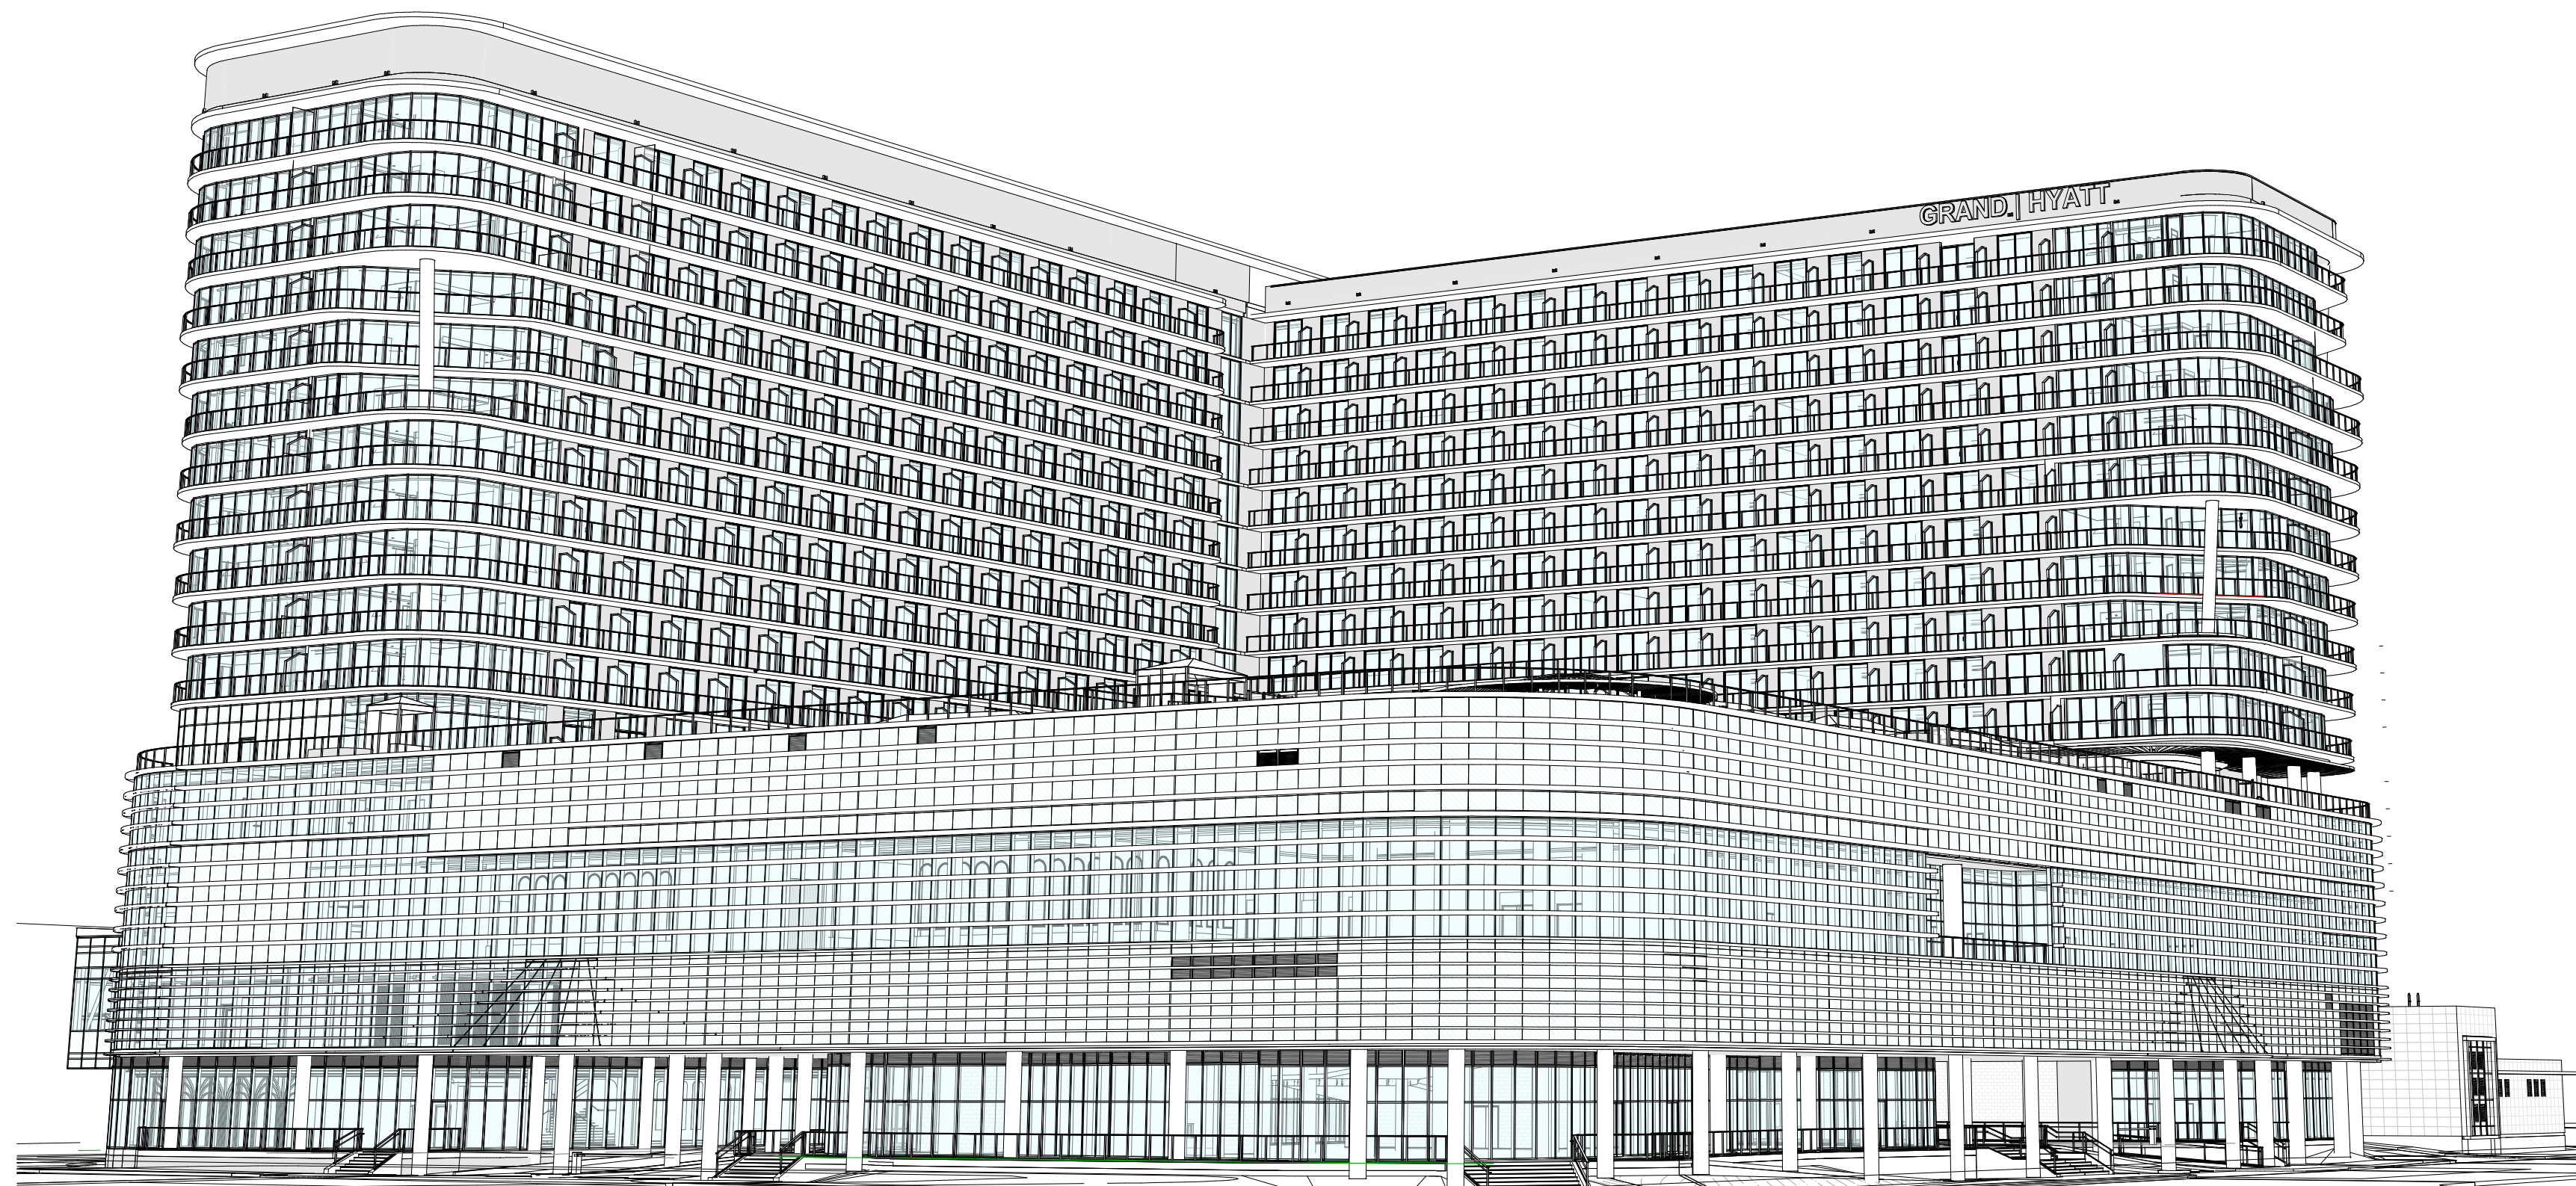

4 Perspective View 4

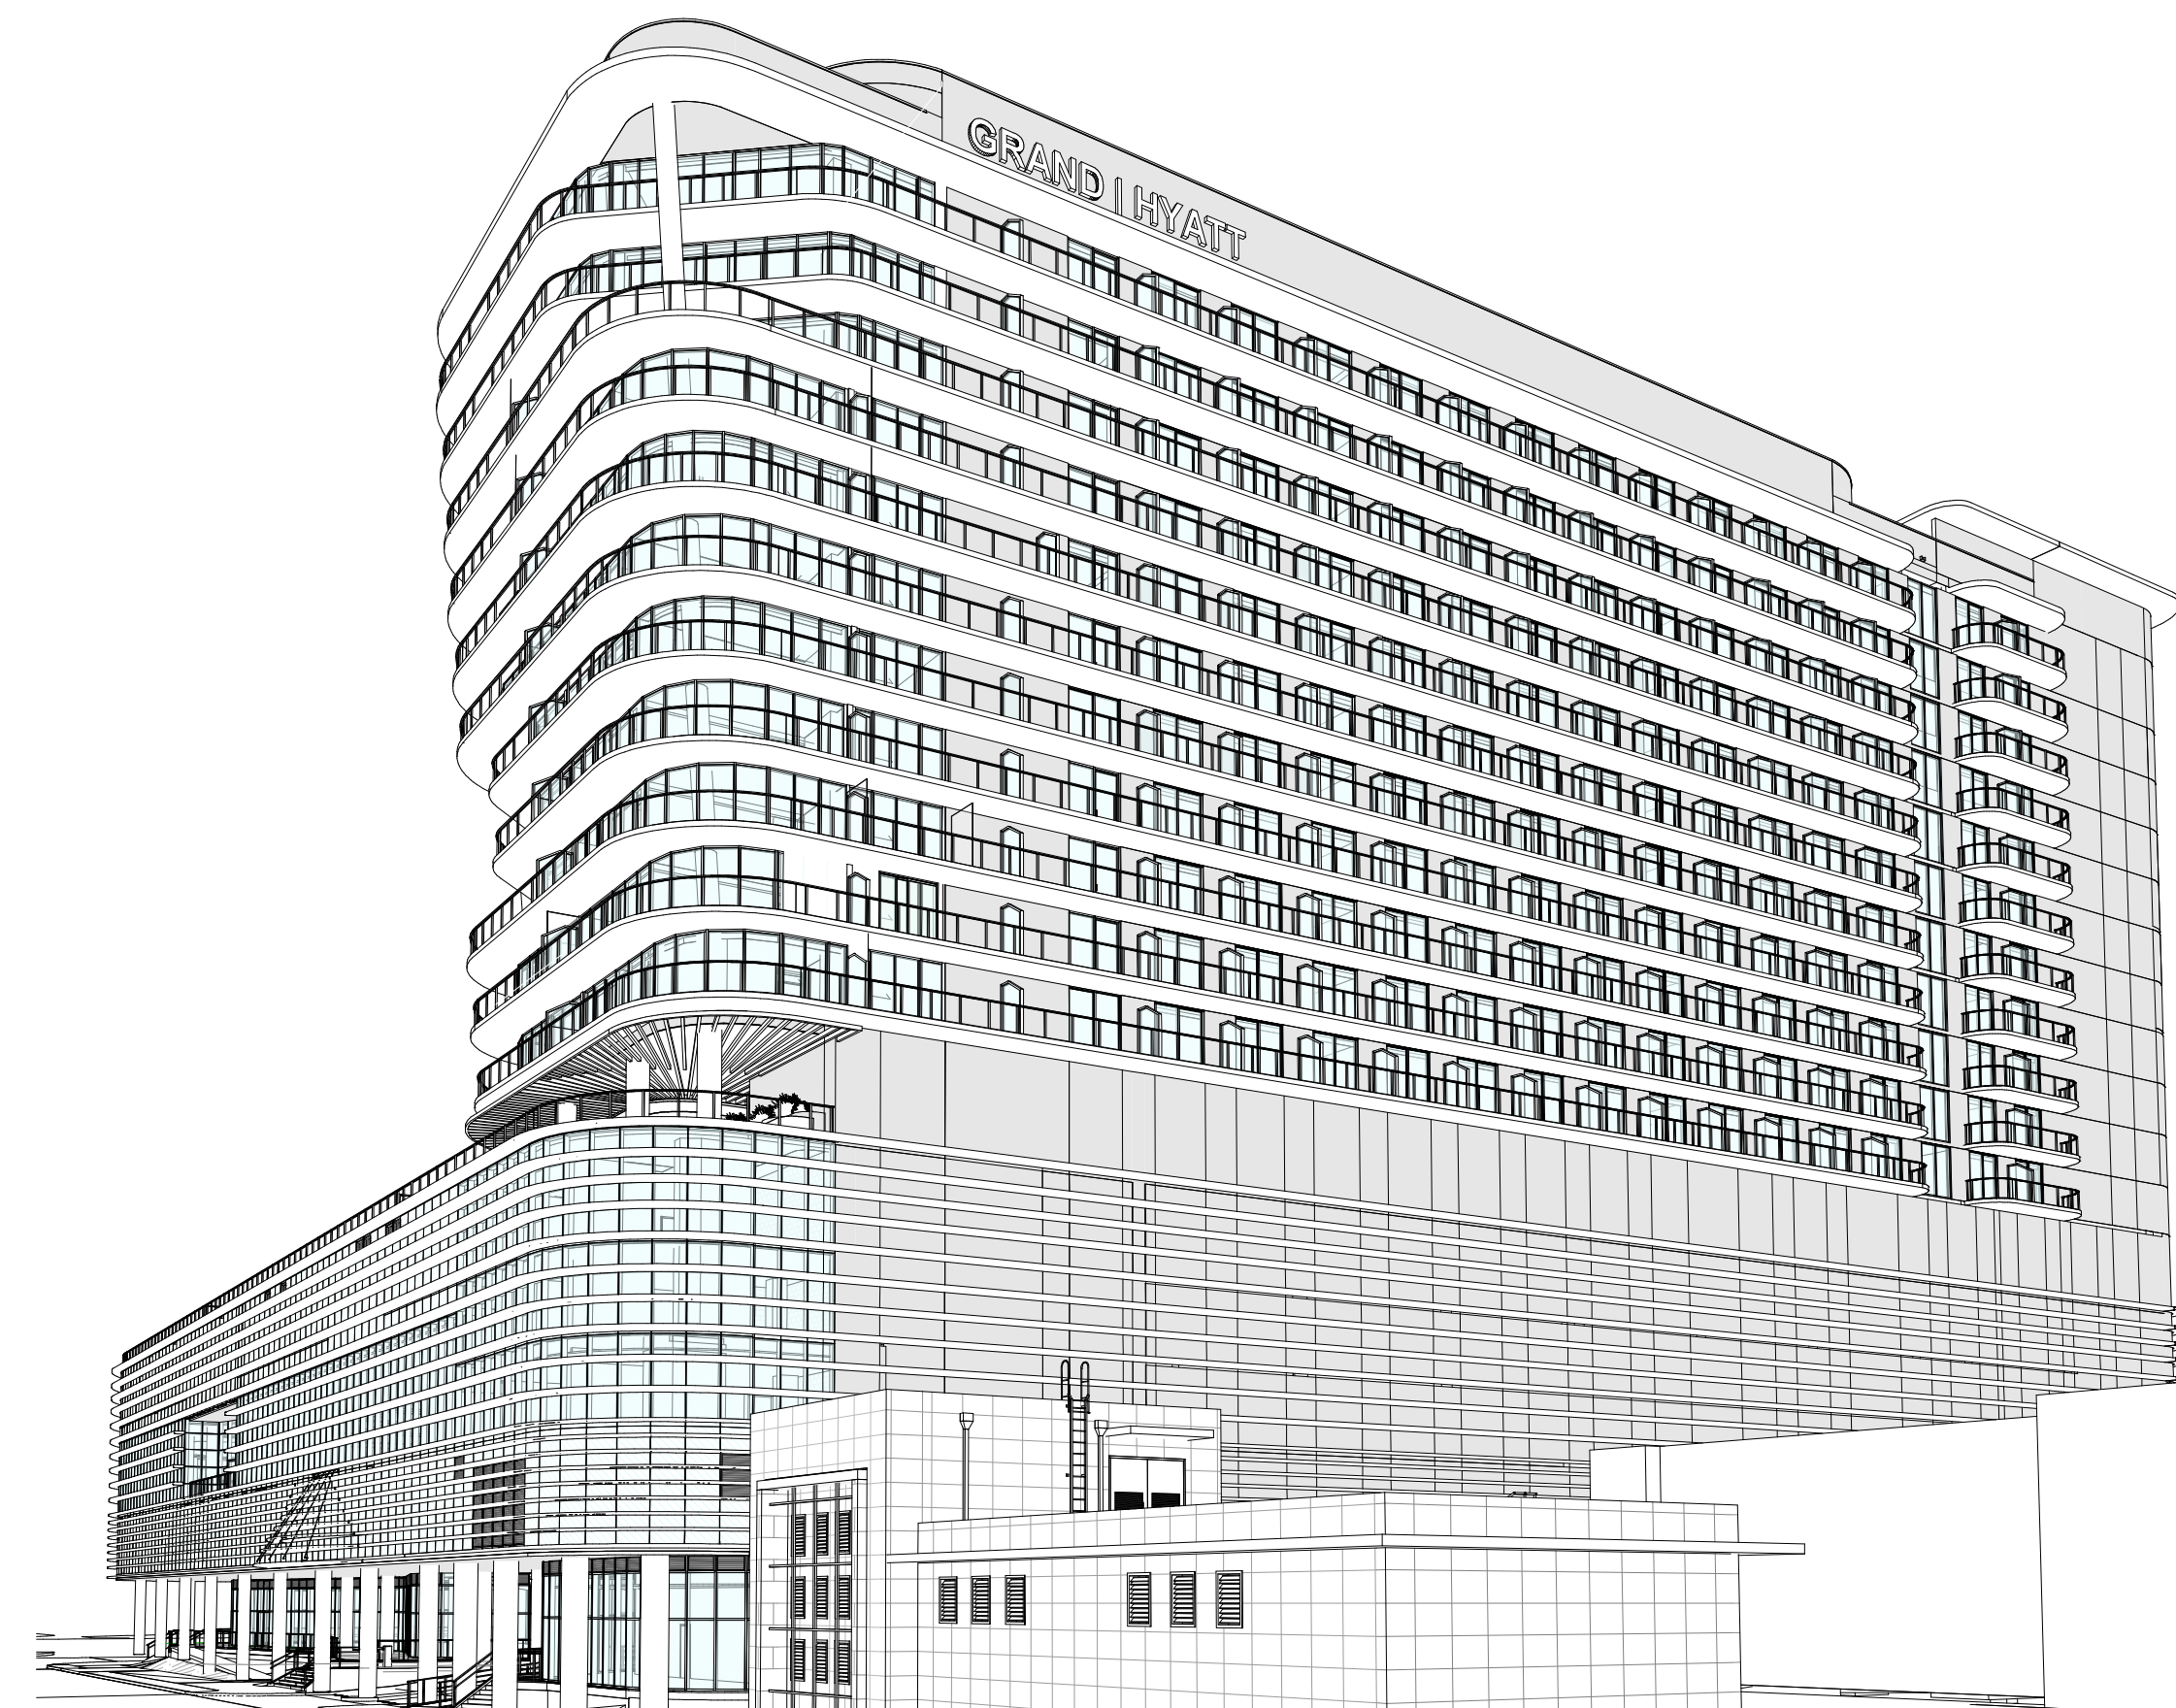

3 Perspective View 3



MIAMI BEACH CONVENTION CENTER HOTEL - GRAND HYATT
CONVENTION CENTER DR. 17TH ST, MIAMI BEACH, FL 33139

OWNER:
MB MIXED USE INVESTMENT LLC
3310 MARY STREET, SUITE 302
MIAMI, FLORIDA 33133
P: 305.416.4556

ARQUITECTONICA

2900 Oak Avenue
Miami, Florida 33133
305.372.1812 TEL. 305.372.1175 FAX
www.arquitectonica.com

CIVIL ENGINEER:
KIMLEY HORN
355 Alhambra Cir #1400, Coral Gables, FL 33134
305.673.3025
www.kimley-horn.com

STRUCTURAL ENGINEER:
DESIMONE CONSULTING ENGINEERS
800 Brickell Ave #600, Miami, FL 33131
305.441.0755
www.dr-simone.com

MEP ENGINEER:
HNG ENGINEERS
4800 SW 74th Ct, Miami, FL 33155
305.270.9935
www.hngengineers.com

LANDSCAPE ARCHITECT:
ARQUITECTONICA GEO
2900 Oak Avenue, Miami, FL 33133
305.372.1812 TEL. 305.372.1175 FAX
www.arquitectonicageo.com

INTERIOR DESIGNER: EOA
STONEHILL TAYLOR 1929 Ponce de Leon Blvd
31 W 27th St 5th floor, New York, NY 10001 Coral Gables, FL 33134
212.226.8898 305.444.0990
www.stonehilltaylor.com www.eoagroup.com

SEALED SIGNATURE/DATE:
"To the best of my knowledge and belief, these plans and specifications comply with the minimum building codes and the applicable fire-safety standards as determined by the local authority in accordance with and Chapter 553 and Chapter 553 Florida Statutes."

FOUNDATION PERMIT SET 06/20/2022
BUILDING PERMIT SET 06/28/2023

ISSUE #	DESCRIPTION	DATE
2	REV 2 - BUILDING COMMENTS	10/25/2022
	GMP SET	12/08/2022

PROJECT NUMBER:
3554
ALL DESIGNS INDICATED IN THESE DRAWINGS ARE THE PROPERTY OF ARQUITECTONICA INTERNATIONAL CORP. ALL COPYRIGHTS RESERVED. NO COPIES, TRANSMISSIONS, REPRODUCTIONS OR ELECTRONIC MANIPULATION OF ANY PORTION OF THESE DRAWINGS IN WHOLE OR IN PART ARE TO BE MADE WITHOUT THE EXPRESS WRITTEN PERMISSION OF ARQUITECTONICA INTERNATIONAL CORP.

DRAWING NAME:
3D VIEWS

A-921

©2019 ARQUITECTONICA INTERNATIONAL, Inc
Office Registration # AA C000465
SCALE:

NOT FOR CONSTRUCTION

Autodesk Docs/0354_MBCD/0354_MBCD_A-921.rvt 7/5/2023 2:50:23 PM