


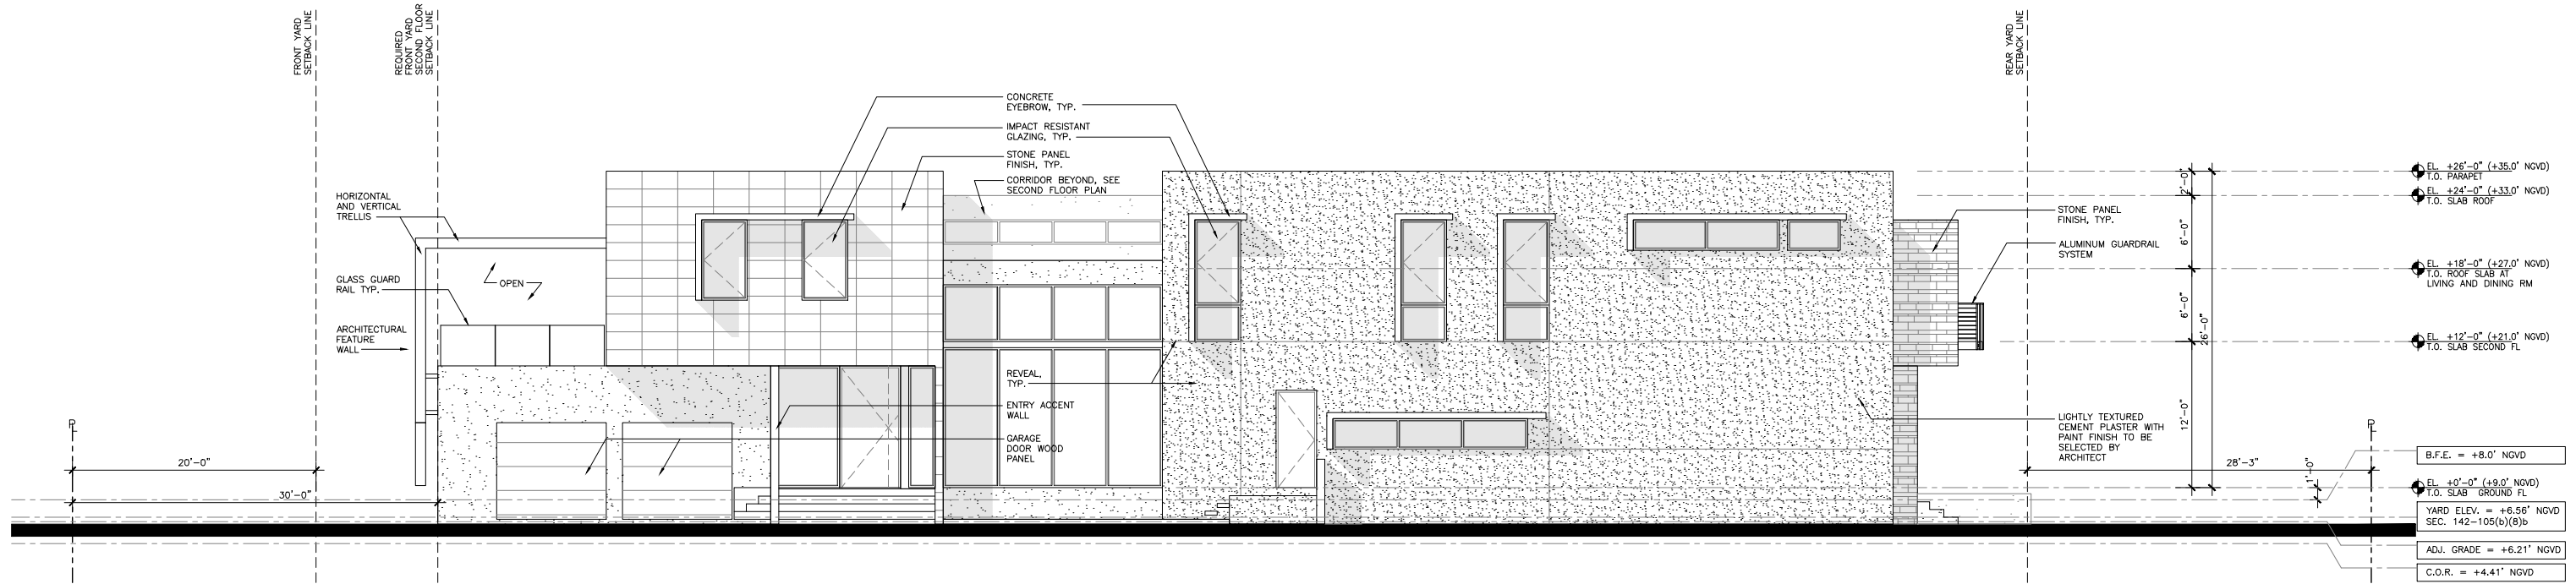

SOUTH ELEVATION



SOUTH ELEVATION

