


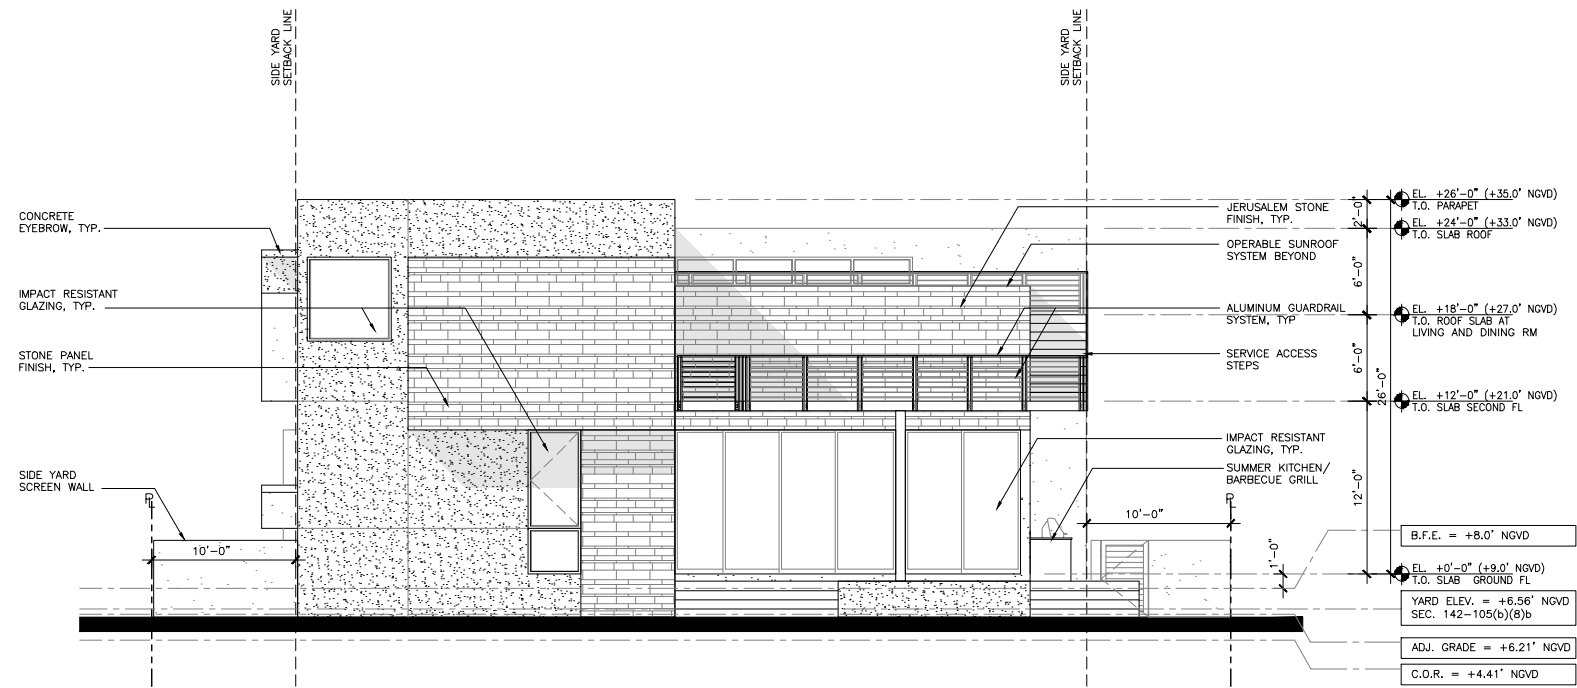

EAST ELEVATION



EAST ELEVATION

