

HPB # 7553
 ORIG. PLANS AS OF 5/12/15

261

126 $\frac{3}{8}$

126 $\frac{3}{8}$

VIEW A

VIEW B

VIEW C


EXISTING
 CONCRETE
 FENCE

EXISTING
 CONCRETE WALL

EXISTING
 CONCRETE WALL

MARINBERG RESIDENCE - FENCE
 1024 LENOX AVE.
 MIAMI BEACH, FL. 33139

PLAN

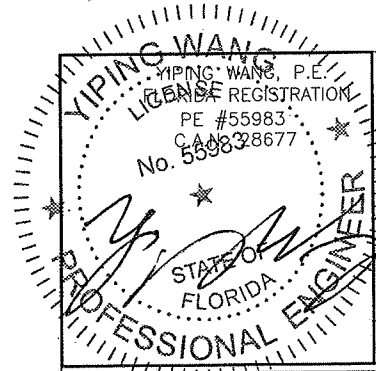

REVISIONS	
NO.	DATE DESCRIPTION

MCY





MCY ENGINEERING, INC.
 GLAZING CONSULTANTS

8501 SW 124 AVE. STE. 205A P: 305.271.0117
 MIAMI, FL 33183 F: 786.573.5063
 www.MCYEngineering.com MCY.Engineering@att.net

MARINBERG TERRACE
MODERN FENCEWORKS, INC.

7500 NW 25 ST. #204
 MIAMI, FL 33165
 P: (786) 264 - 1044 F: (305) 554 - 8332

DATE	04-17-2014
SCALE	AS NOTED
DRAWN	Pedro
PROJECT	MCY 14-026
DRAWING NO.	PW14-07
SHEET 1 OF 7	

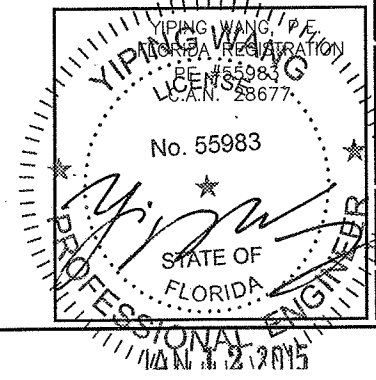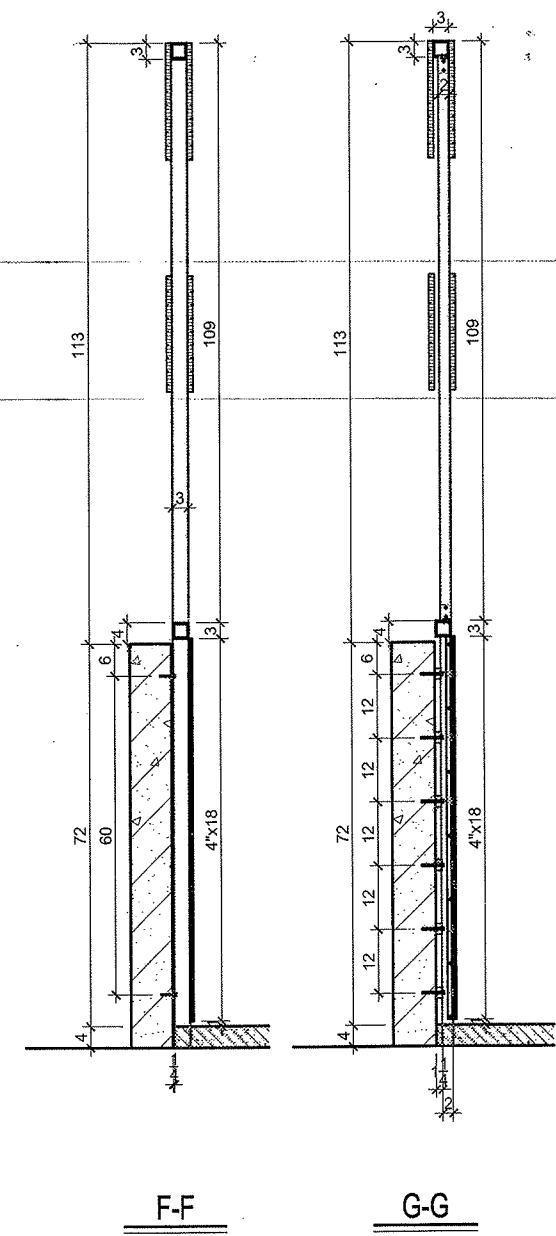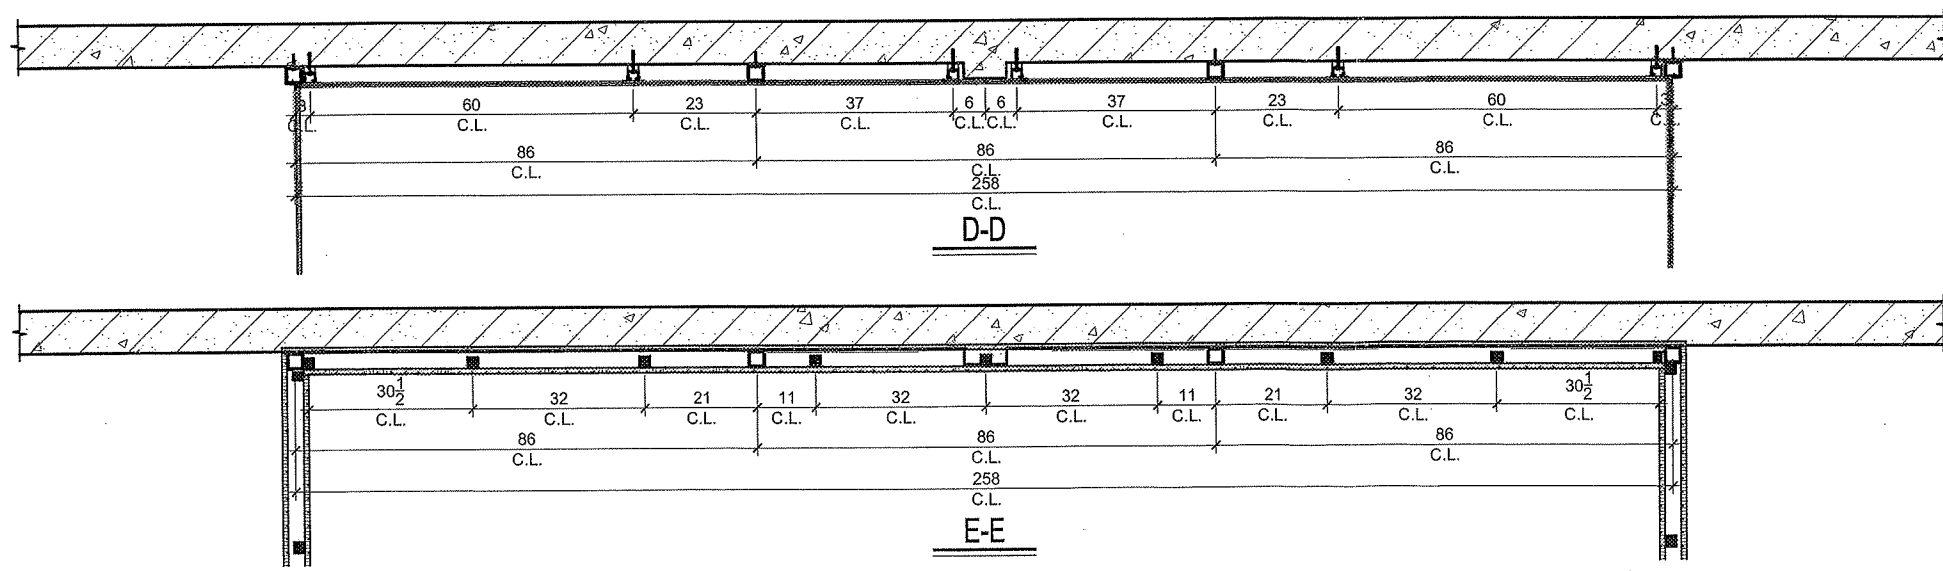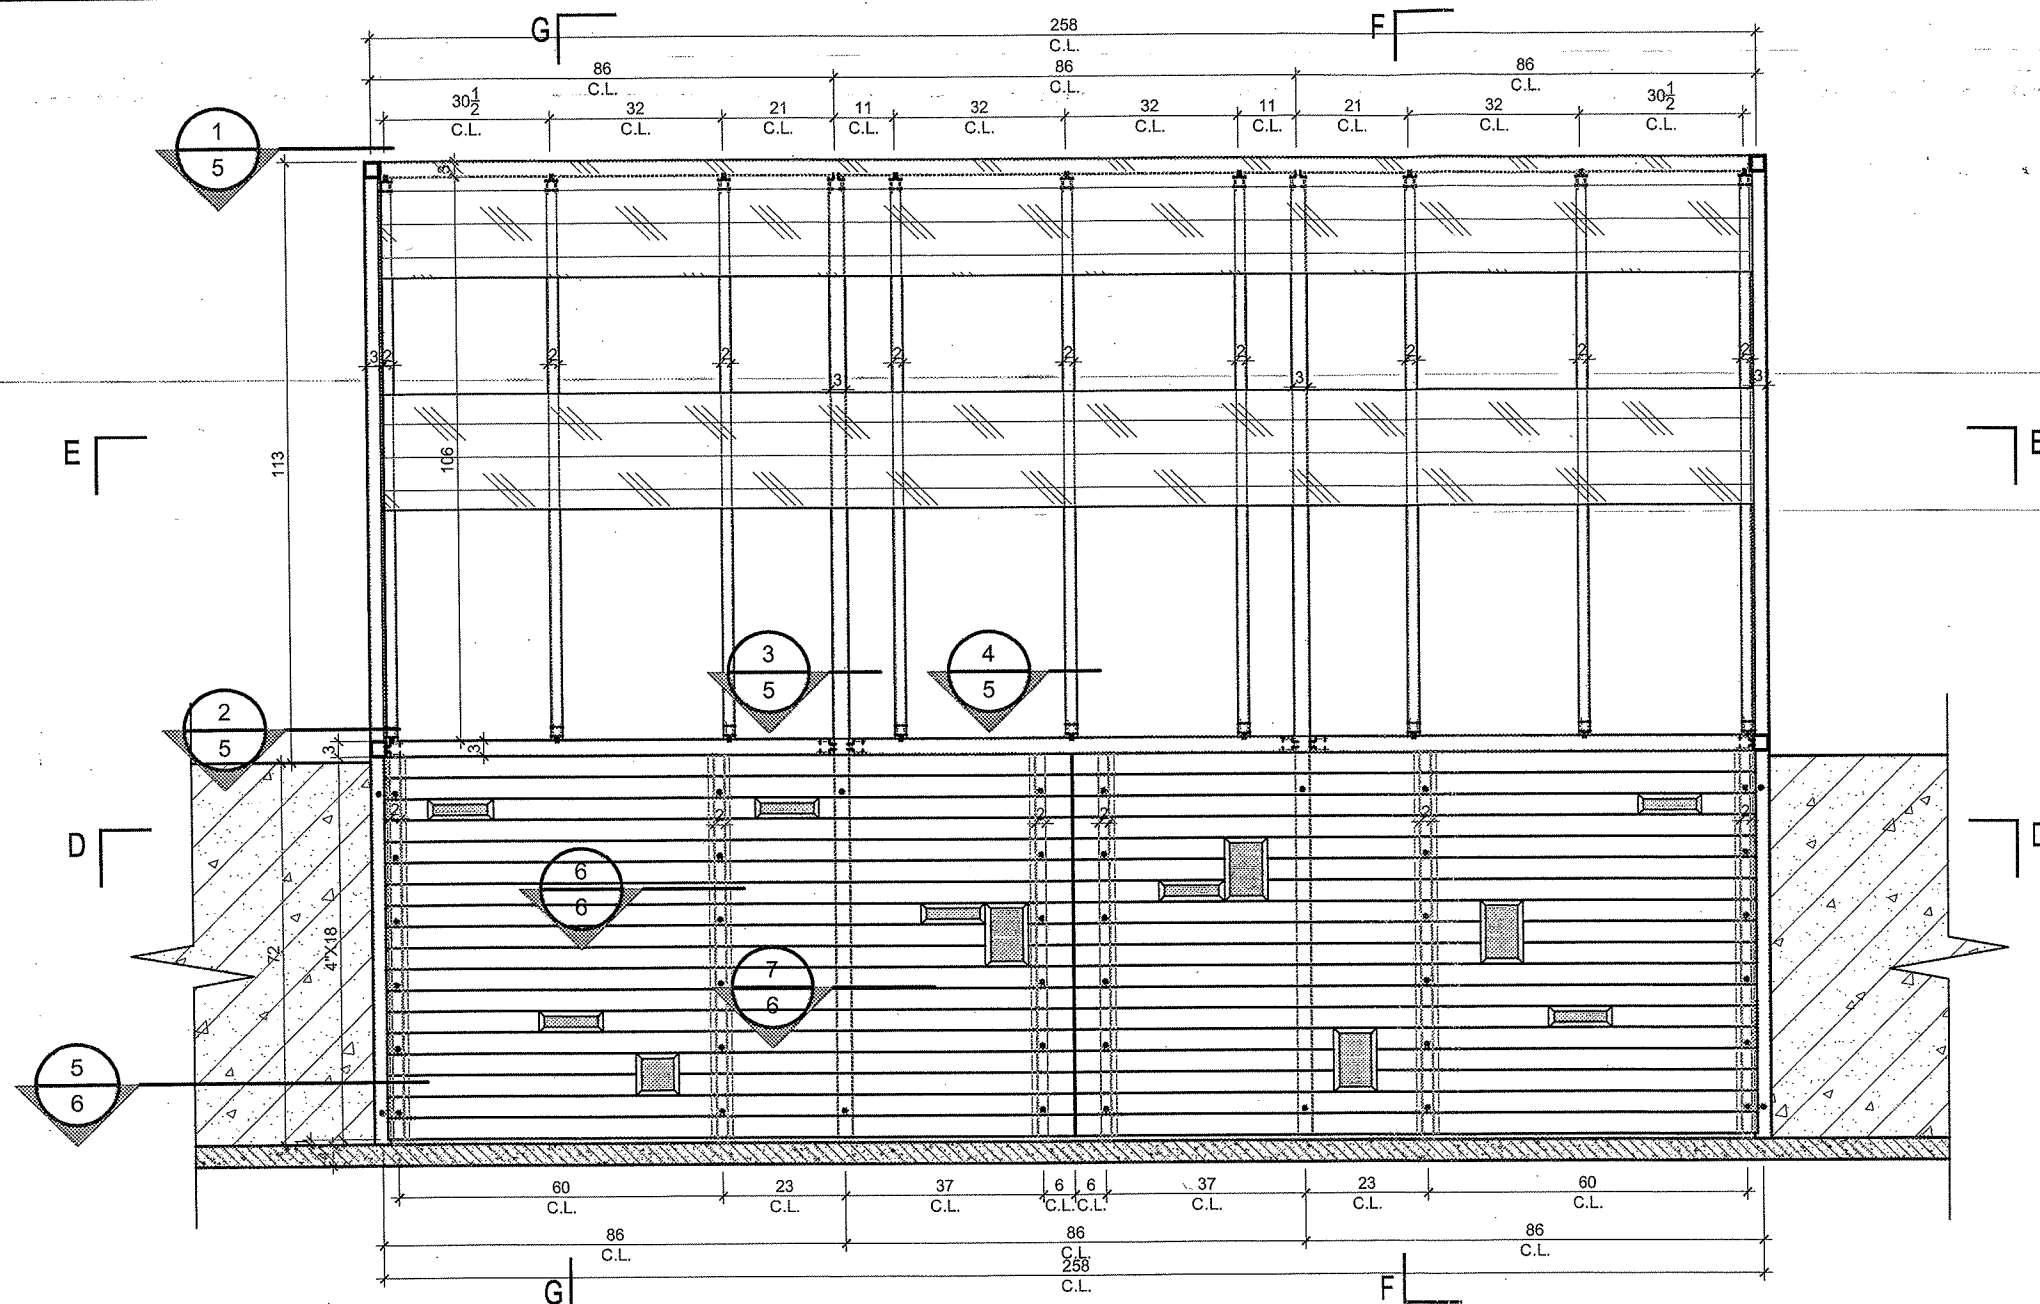






REVISIONS	
NO.	DATE DESCRIPTION

MCY ENGINEERING, INC.
GLAZING CONSULTANTS

8501 SW 124 AVE. STE. 205A P: 305.271.0117
MIAMI, FL 33183 F: 786.573.5063
www.MCYEngineering.com MCYEngineering@Att.net

MARINGBERG TERRACE
MODERN FENCEWORKS, INC.

7500 NW 25 ST. #204
MIAMI, FL 33165
P: (786) 264 - 1044 F: (305) 554 - 8332

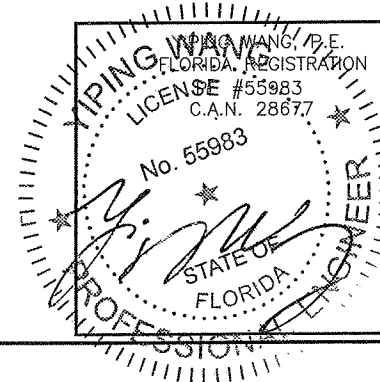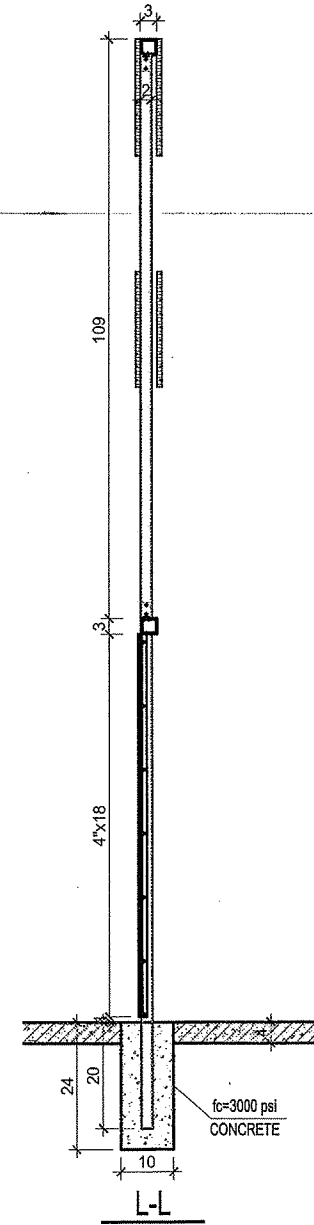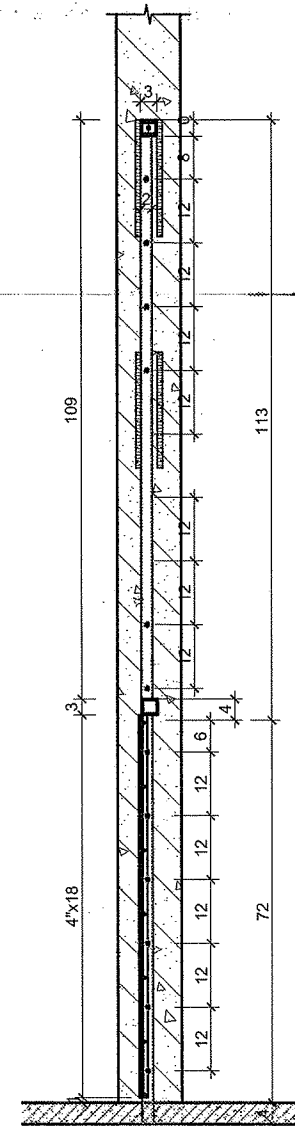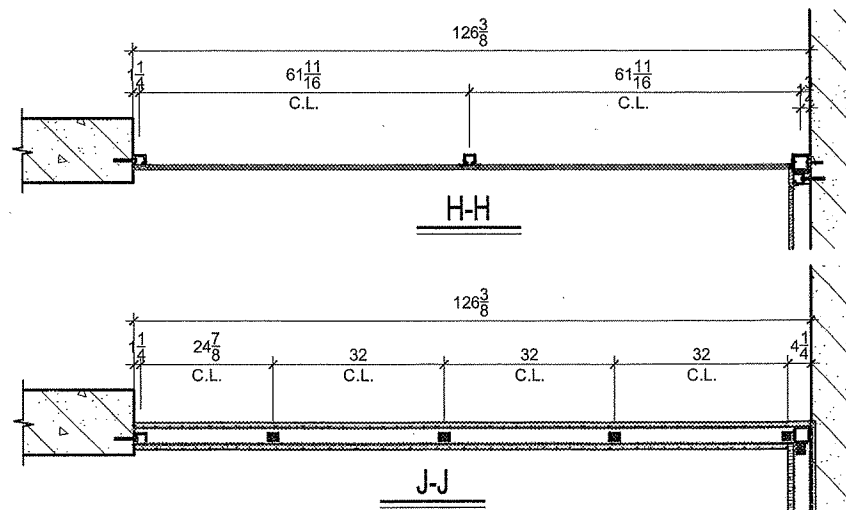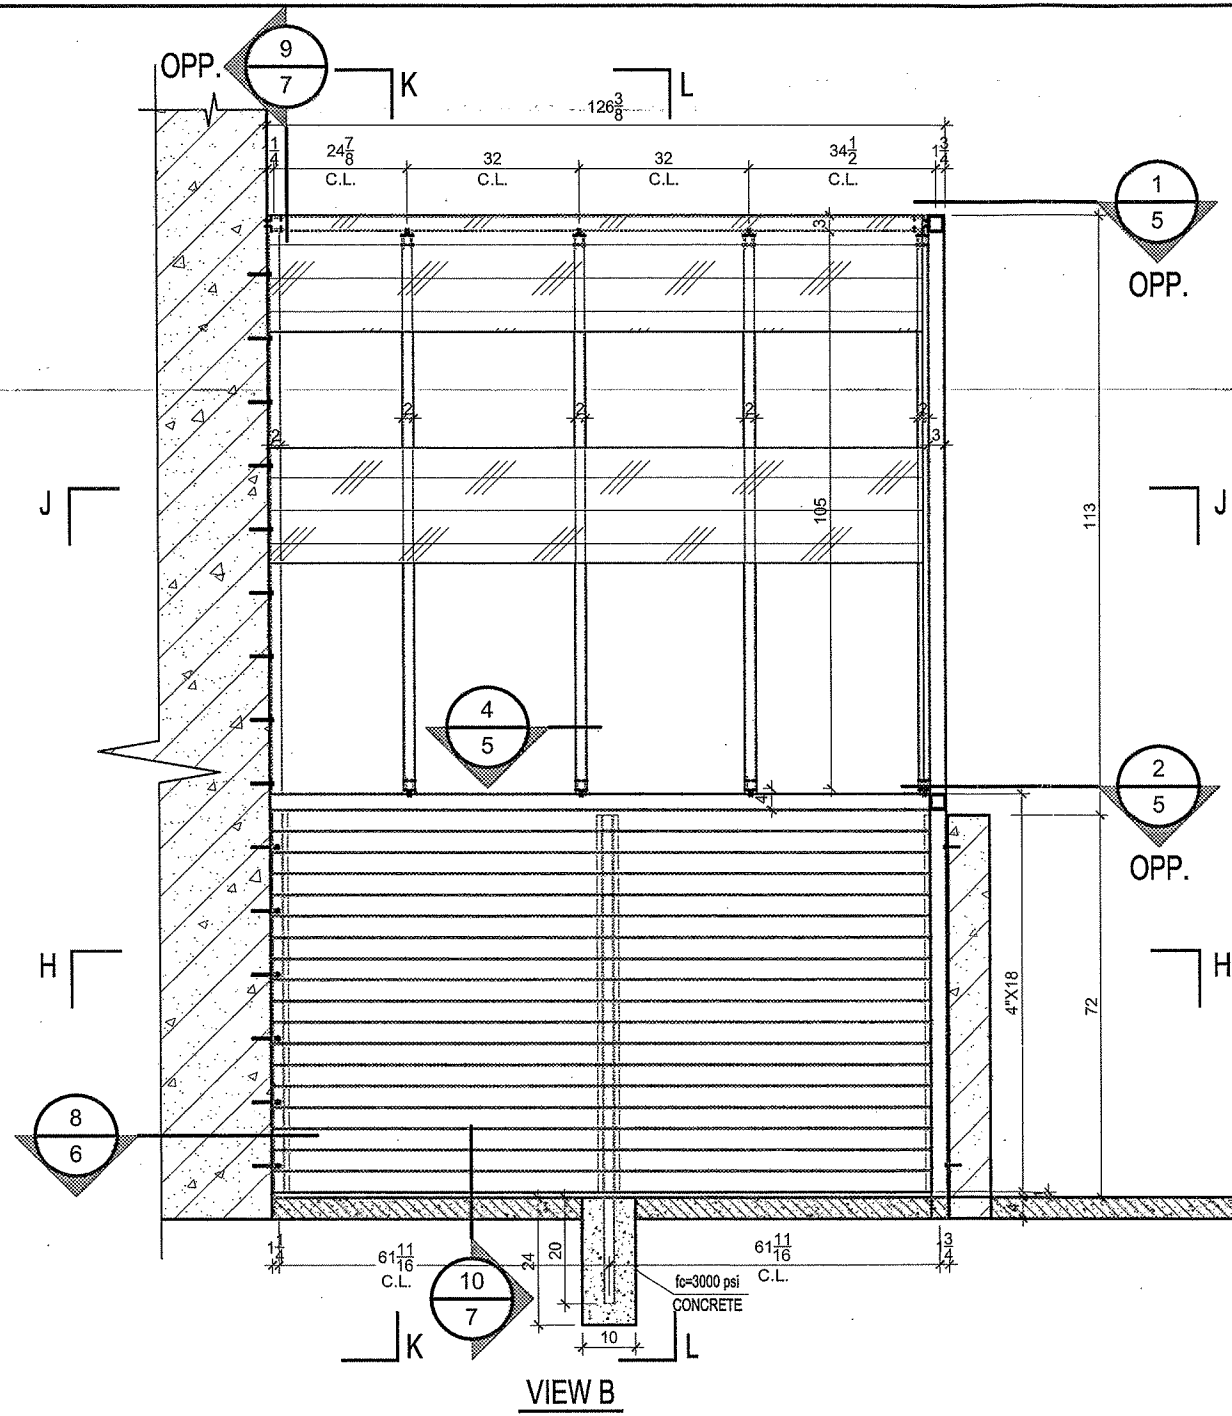

NO.	DATE	DESCRIPTION

MCY ENGINEERING, INC.
GLAZING CONSULTANTS

8501 SW 124 AVE. STE. 205A P: 305.271.0117
MIAMI, FL 33183 F: 786.573.5063

www.MCYEngineering.com MCY.Engineering@Att.net


MARINGBERG TERRACE
MODERN FENCEWORKS, INC.

7500 NW 25 ST. #204
MIAMI, FL 33165
P: (786) 264 - 1044 F: (305) 554 - 8332


DATE	04-17-2014
SCALE	AS NOTED
DRAWN	Pedro
PROJECT	MCY 14-025

DRAWING NO.
PW14-07


SHEET 3 OF 7

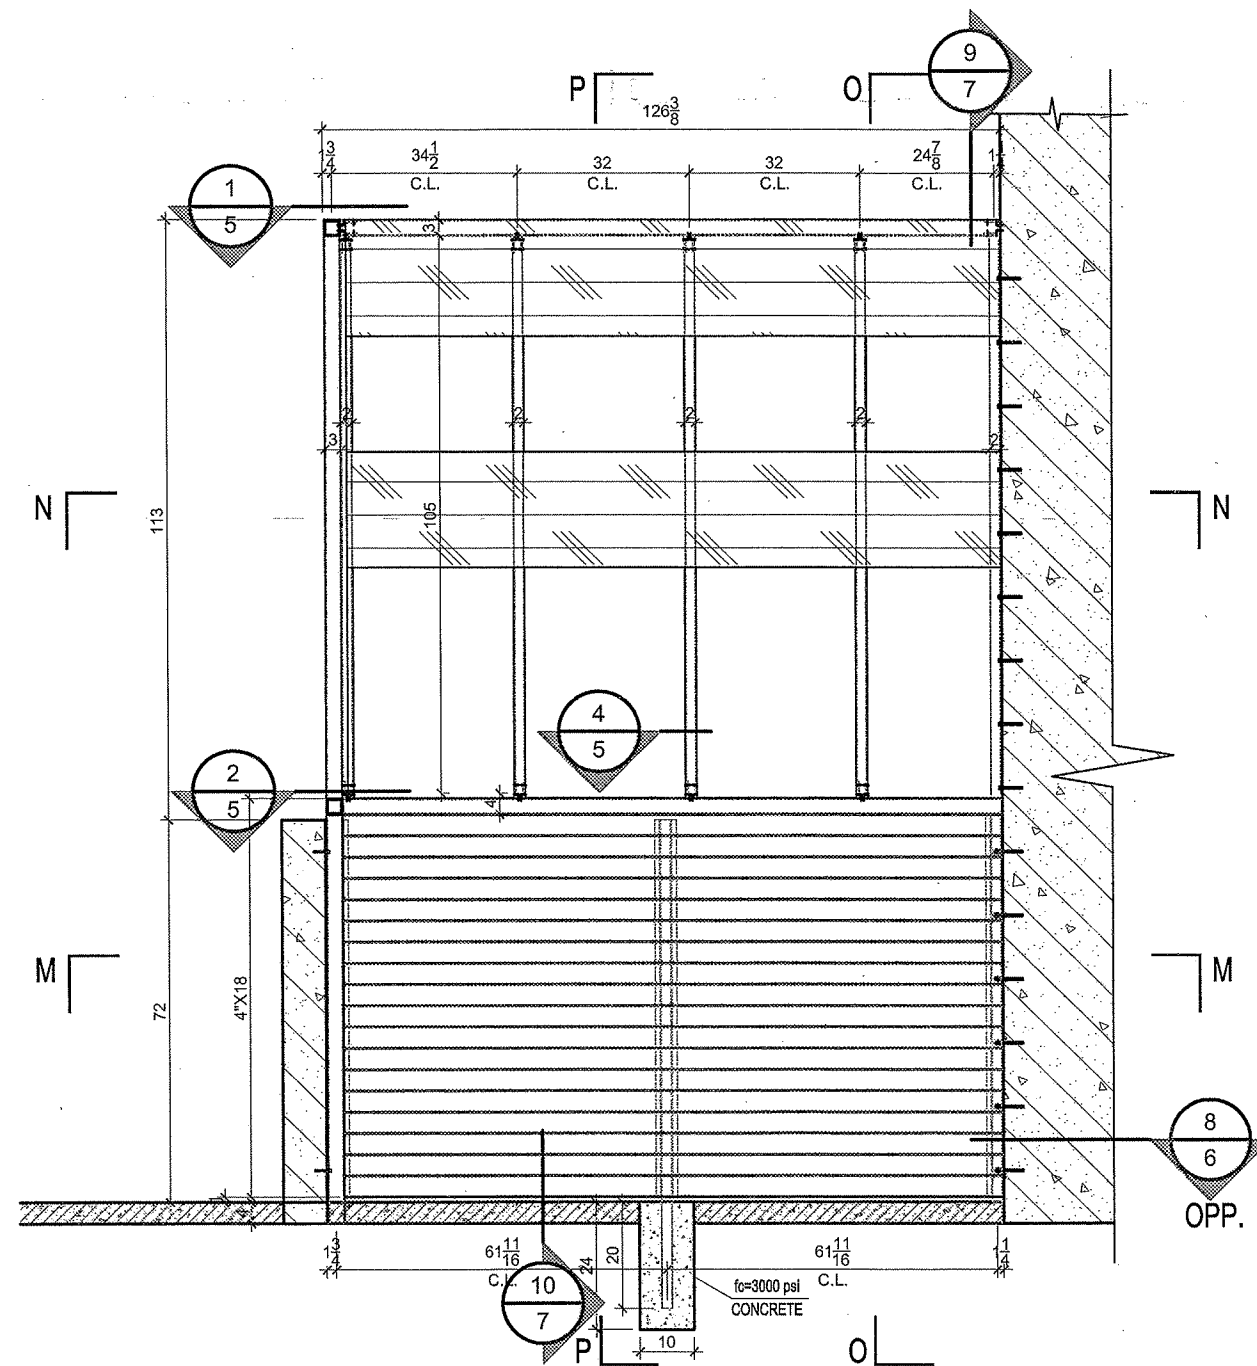


VIEW C

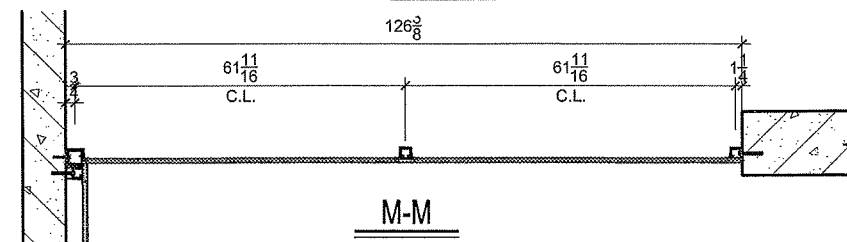


M-M

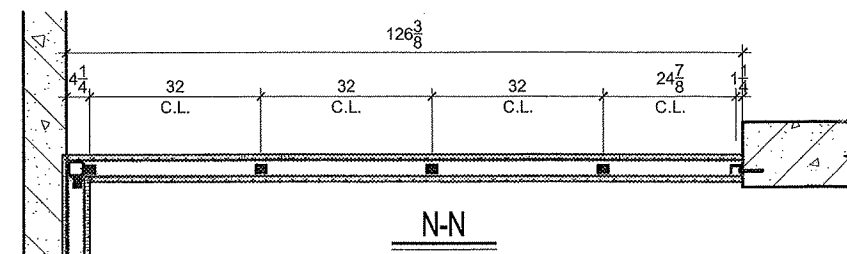


N-N

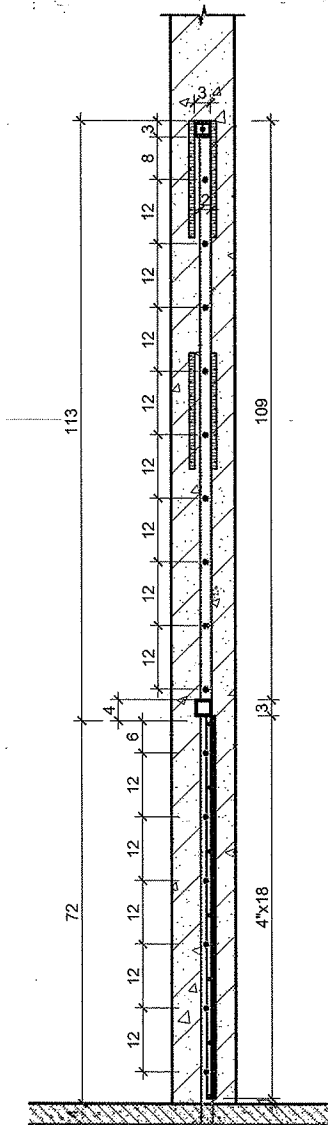

O-O

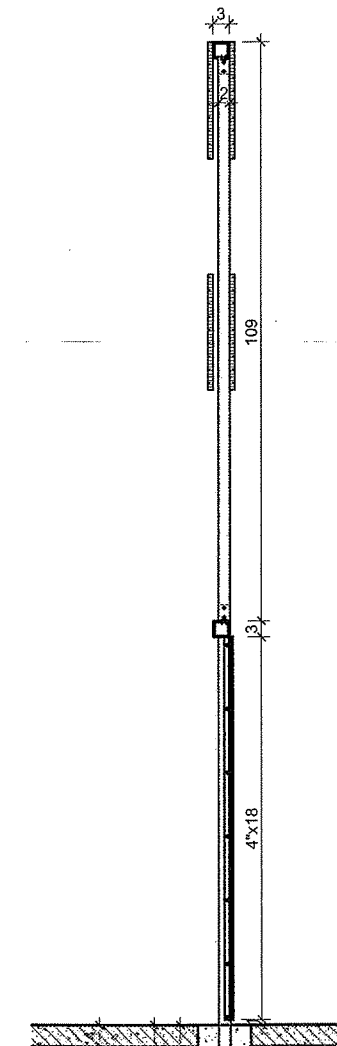

P-P

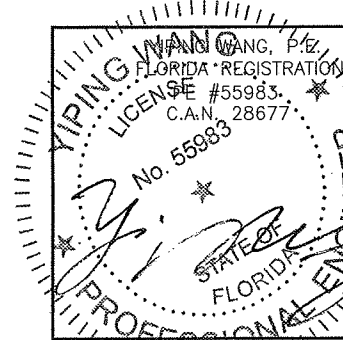


REVISIONS	NO.	DATE	DESCRIPTION


MCY ENGINEERING, INC.
 GLAZING CONSULTANTS
 8501 SW 124 AVE. STE. 205A P: 305.271.0117
 MIAMI, FL 33183 F: 786.573.5063
 www.MCYEngineering.com MCY.Engineering@att.net

MARINGBERG TERRACE
MODERN FENCEWORKS, INC.
 7500 NW 25 ST. #204
 MIAMI, FL 33165
 P: (786) 264 - 1044 F: (305) 554 - 8332


DATE	04-17-2014
SCALE	AS NOTED
DRAWN	Pedro
PROJECT	MCY 14-025
DRAWING NO.	PW14-07
SHEET 4 OF 7	

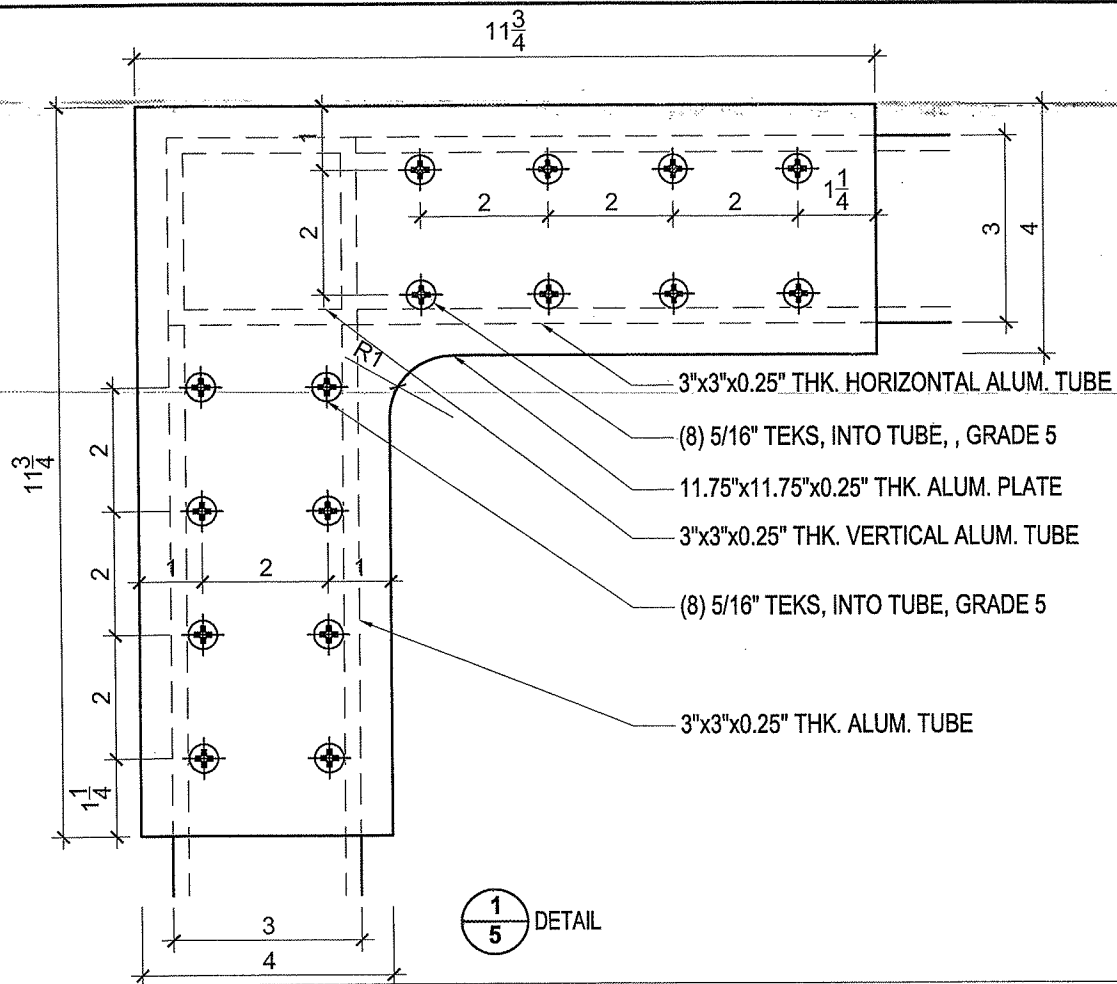


1
5 DETAIL

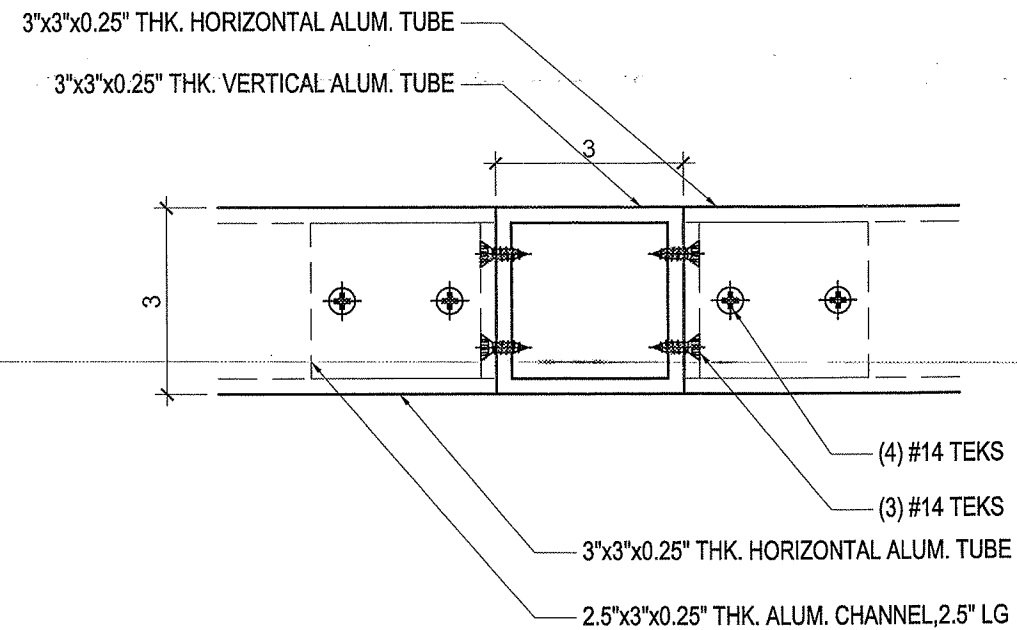


3
5 DETAIL

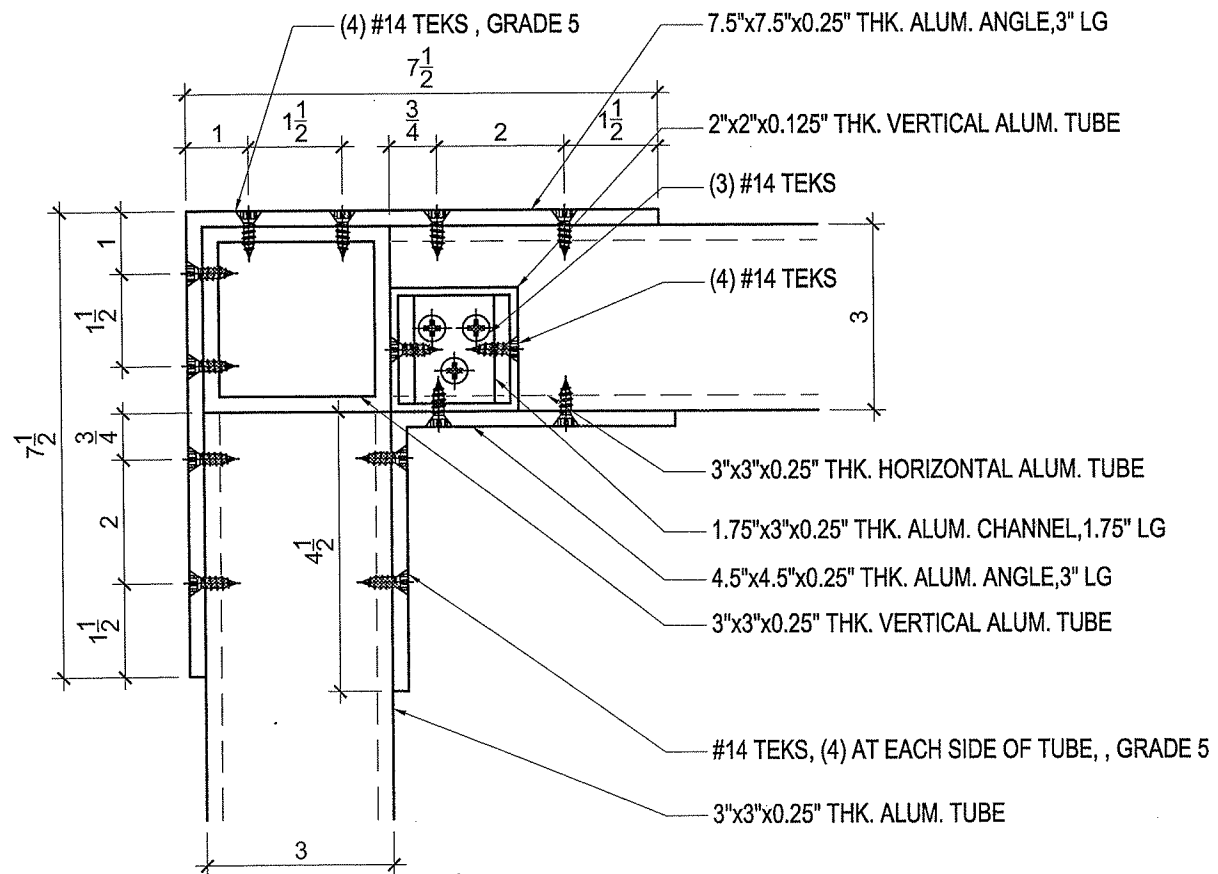

2
5 DETAIL

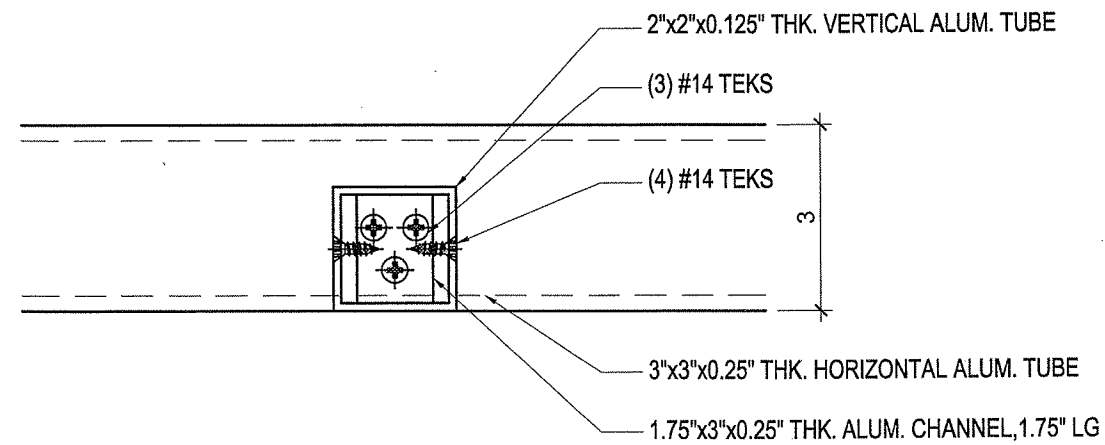

4
5 DETAIL

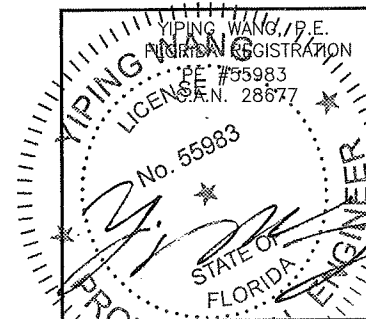

REVISIONS	NO	DATE	DESCRIPTION

MCY ENGINEERING, INC.
GLAZING CONSULTANTS


8501 SW 124 AVE. STE. 205A P: 305.271.0117
MIAMI, FL 33183 F: 786.573.5063

www.MCYEngineering.com MCYEngineering@Att.net


MARINGBERG TERRACE
MODERN FENCEWORKS, INC.

7500 NW 25 ST. #204
MIAMI, FL 33165
P: (786) 264 - 1044 F: (305) 554 - 8332


DATE	04-17-2014
SCALE	AS NOTED
DRAWN	Pedro
PROJECT	MCY 14-025
DRAWING NO.	PW14-07
SHEET	5 OF 7

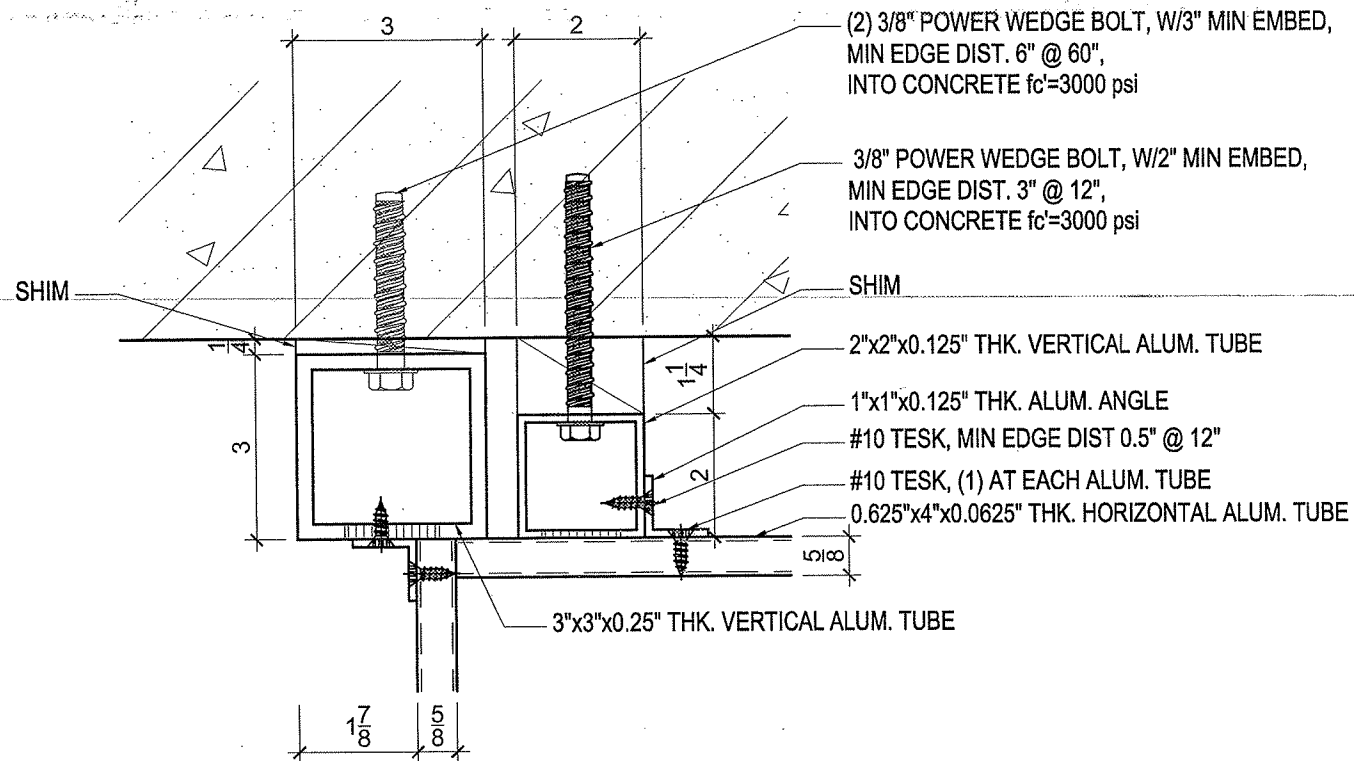


5
6 DETAIL

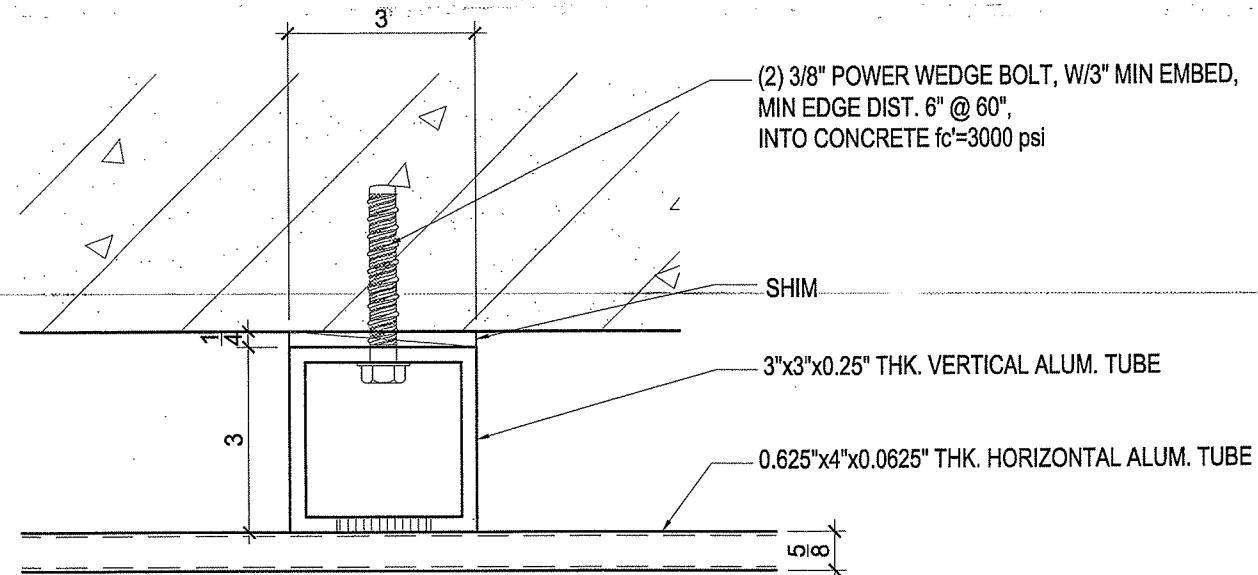


7
6 DETAIL

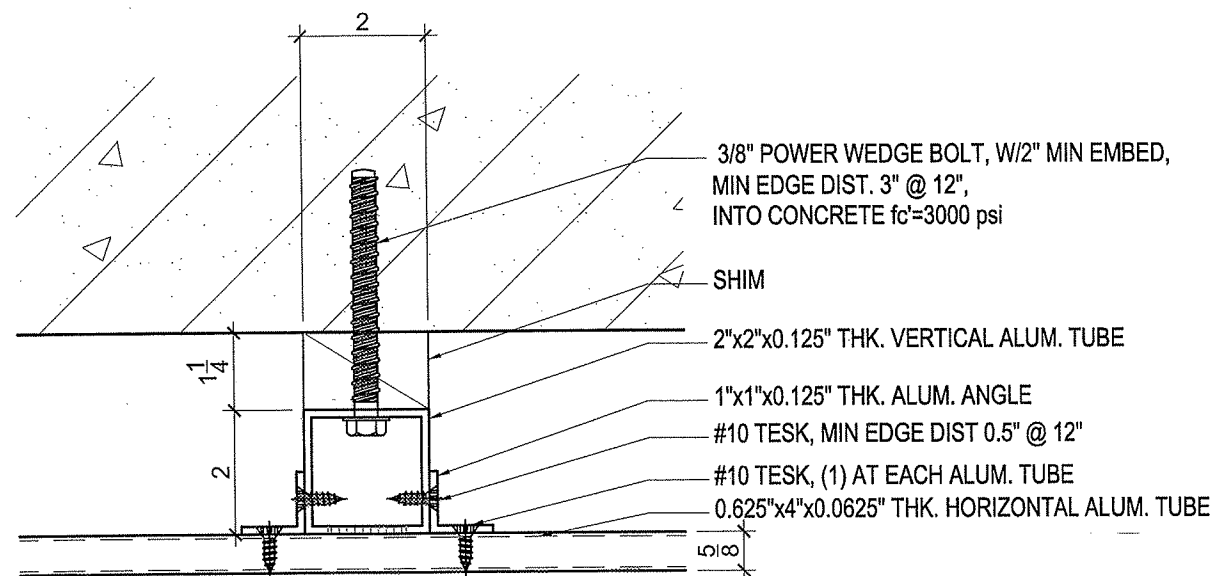

6
6 DETAIL

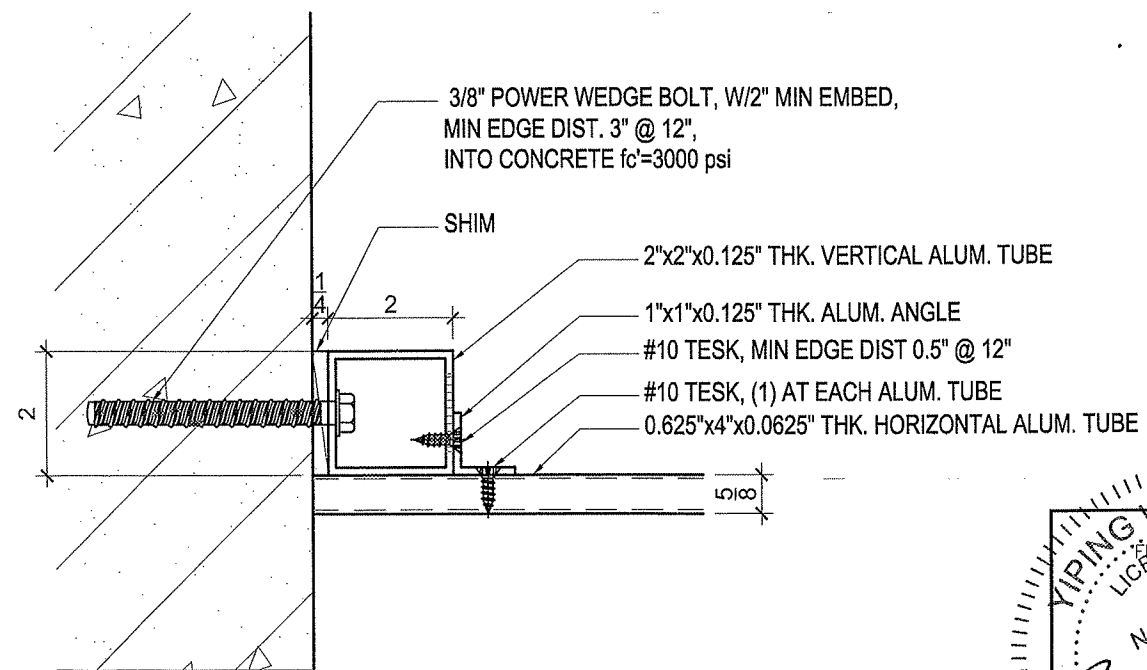

8
6 DETAIL

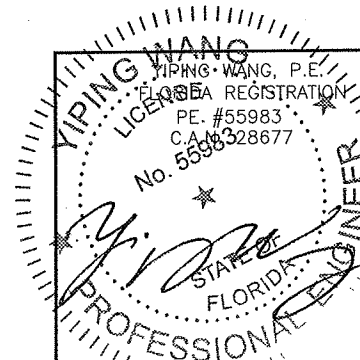

NO	DATE	DESCRIPTION

MCY ENGINEERING, INC.
GLAZING CONSULTANTS


8501 SW 124 AVE. STE. 205A P: 305.271.0117
MIAMI, FL 33183 F: 786.573.5063

www.MCYEngineering.com MCY.Engineering@Att.net

MARINGBERG TERRACE
MODERN FENCEWORKS, INC.


7500 NW 25 ST. #204
MIAMI, FL 33165
P: (786) 264 - 1044 F: (305) 554 - 8332

DATE	04-17-2014
SCALE	AS NOTED
DRAWN	Pedro
PROJECT	MCY 14-025
DRAWING NO.	PW14-07
SHEET	6 OF 7

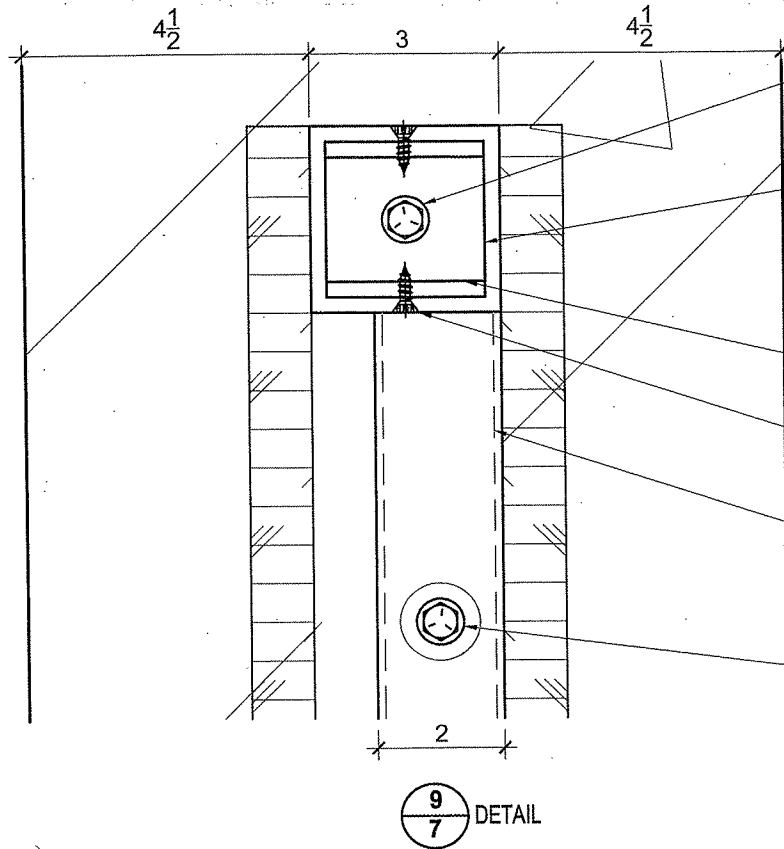


- (1) 3/8" POWER WEDGE BOLT, W/2" MIN EMBED,
MIN EDGE DIST. 3"
INTO CONCRETE $f_c'=3000$ psi
- 3"x3"x0.25" THK. HORIZONTAL ALUM. TUBE
- 2.5"x3"x0.25" THK. ALUM. CHANNEL, 2.5" LG
- #14 TEKS, (2) AT EACH SIDE OF TUBE
- 2"x2"x0.125" THK. VERTICAL ALUM. TUBE
- 3/8" POWER WEDGE BOLT, W/2" MIN EMBED,
MIN EDGE DIST. 3" @ 12"
INTO CONCRETE $f_c'=3000$ psi

9
7 DETAIL

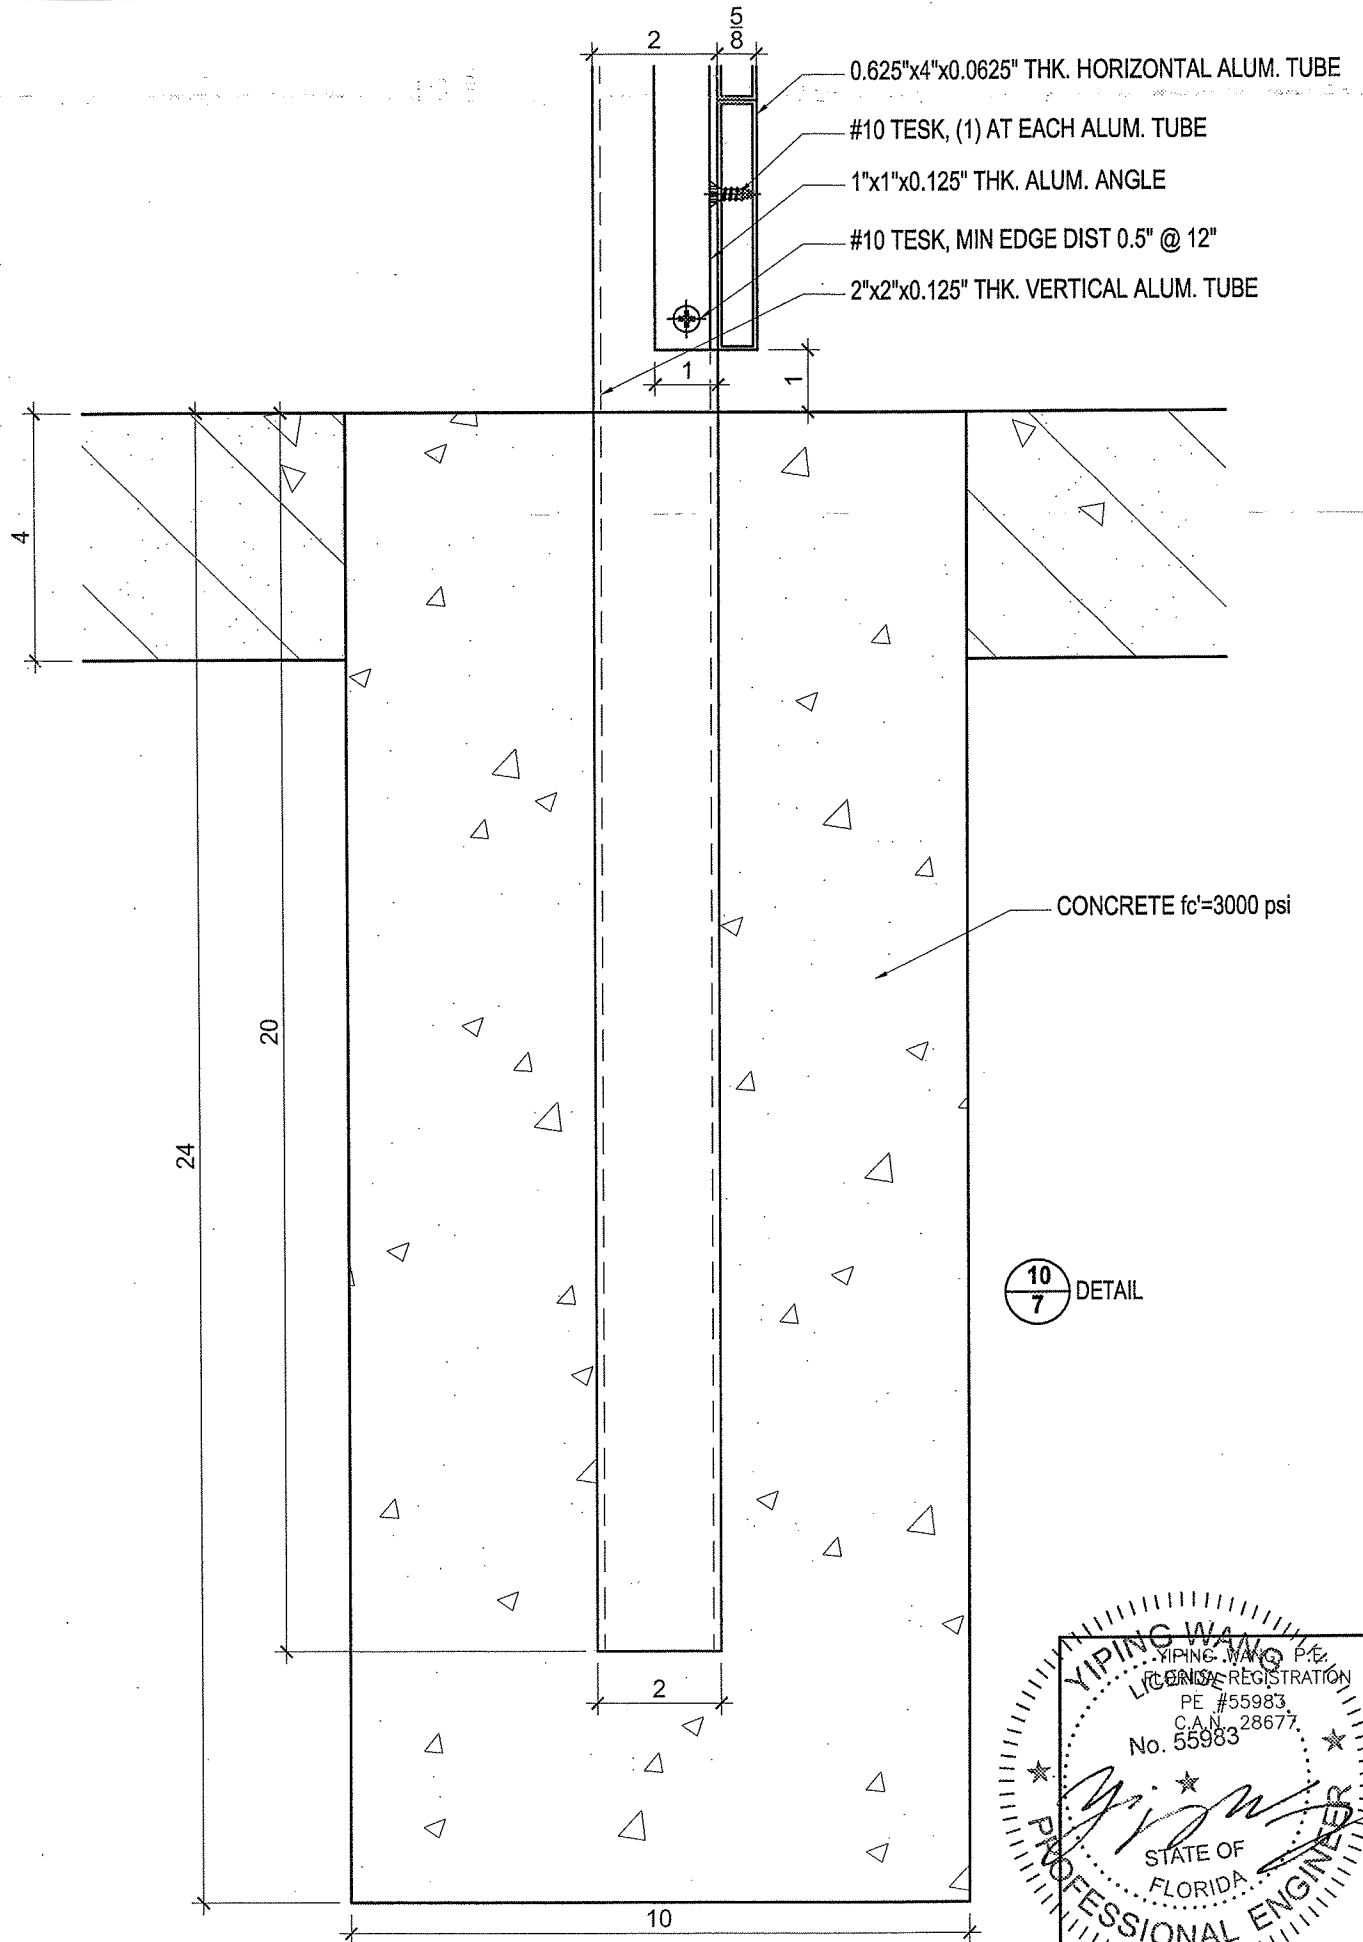

10
7 DETAIL

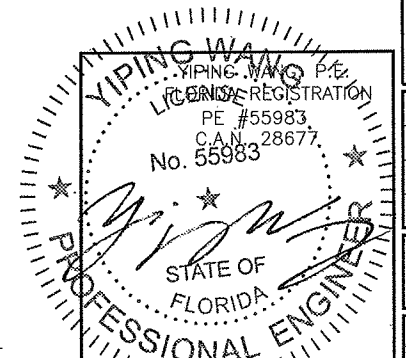

NO	DATE	DESCRIPTION

MCY ENGINEERING, INC.
GLAZING CONSULTANTS

8501 SW 124 AVE. STE. 205A P: 305.271.0117
MIAMI, FL 33183 F: 786.573.5063
www.MCYEngineering.com MCYEngineering@Att.net

MARINBERG TERRACE
MODERN FENCEWORKS, INC.

7500 NW 25 ST. #204
MIAMI, FL 33165
P: (786) 264 - 1044 F: (305) 554 - 8332

DATE	04-17-2014
SCALE	AS NOTED
DRAWN	Pedro
PROJECT	MCY 14-025
DRAWING NO.	PW14-07
SHEET	7 OF 7