


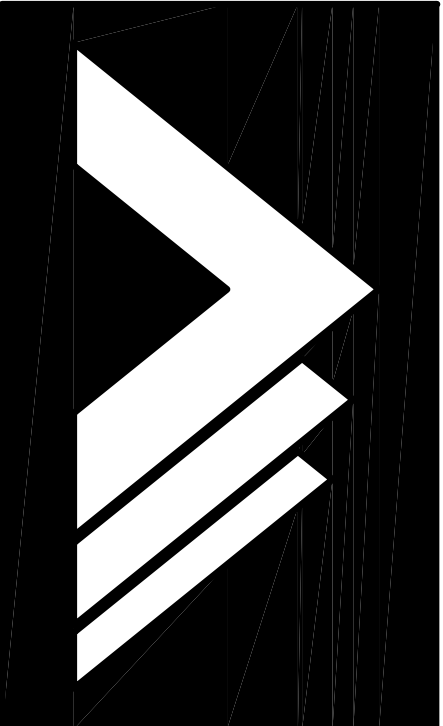

ARCHITEKNICS
architects & planners

DESIGN REVIEW BOARD

FINAL MARCH 31, 2017


NEW RESTROOM/CONCESSION FACILITY FOR:

NORTH SHORE PARK

7251 COLLINS AVENUE
MIAMI BEACH, FLORIDA 33141-6206

CITY OF MIAMI BEACH, FLORIDA


PHILIP LEVINE	MAYOR
MICKY STEINBERG	COMMISSIONER
MICHAEL GRIECO	COMMISSIONER
JOY MALAKOFF	COMMISSIONER
KRISTEN ROSEN GONZALEZ	COMMISSIONER
RICKY ARRIOLA	COMMISSIONER
JOHN ELIZABETH ALEMAN	COMMISSIONER
JIMMY L. MORALES	CITY MANAGER
RAUL J. AGUILA	CITY ATTORNEY
JOHN REBAR	DIRECTOR, PARKS & RECREATION

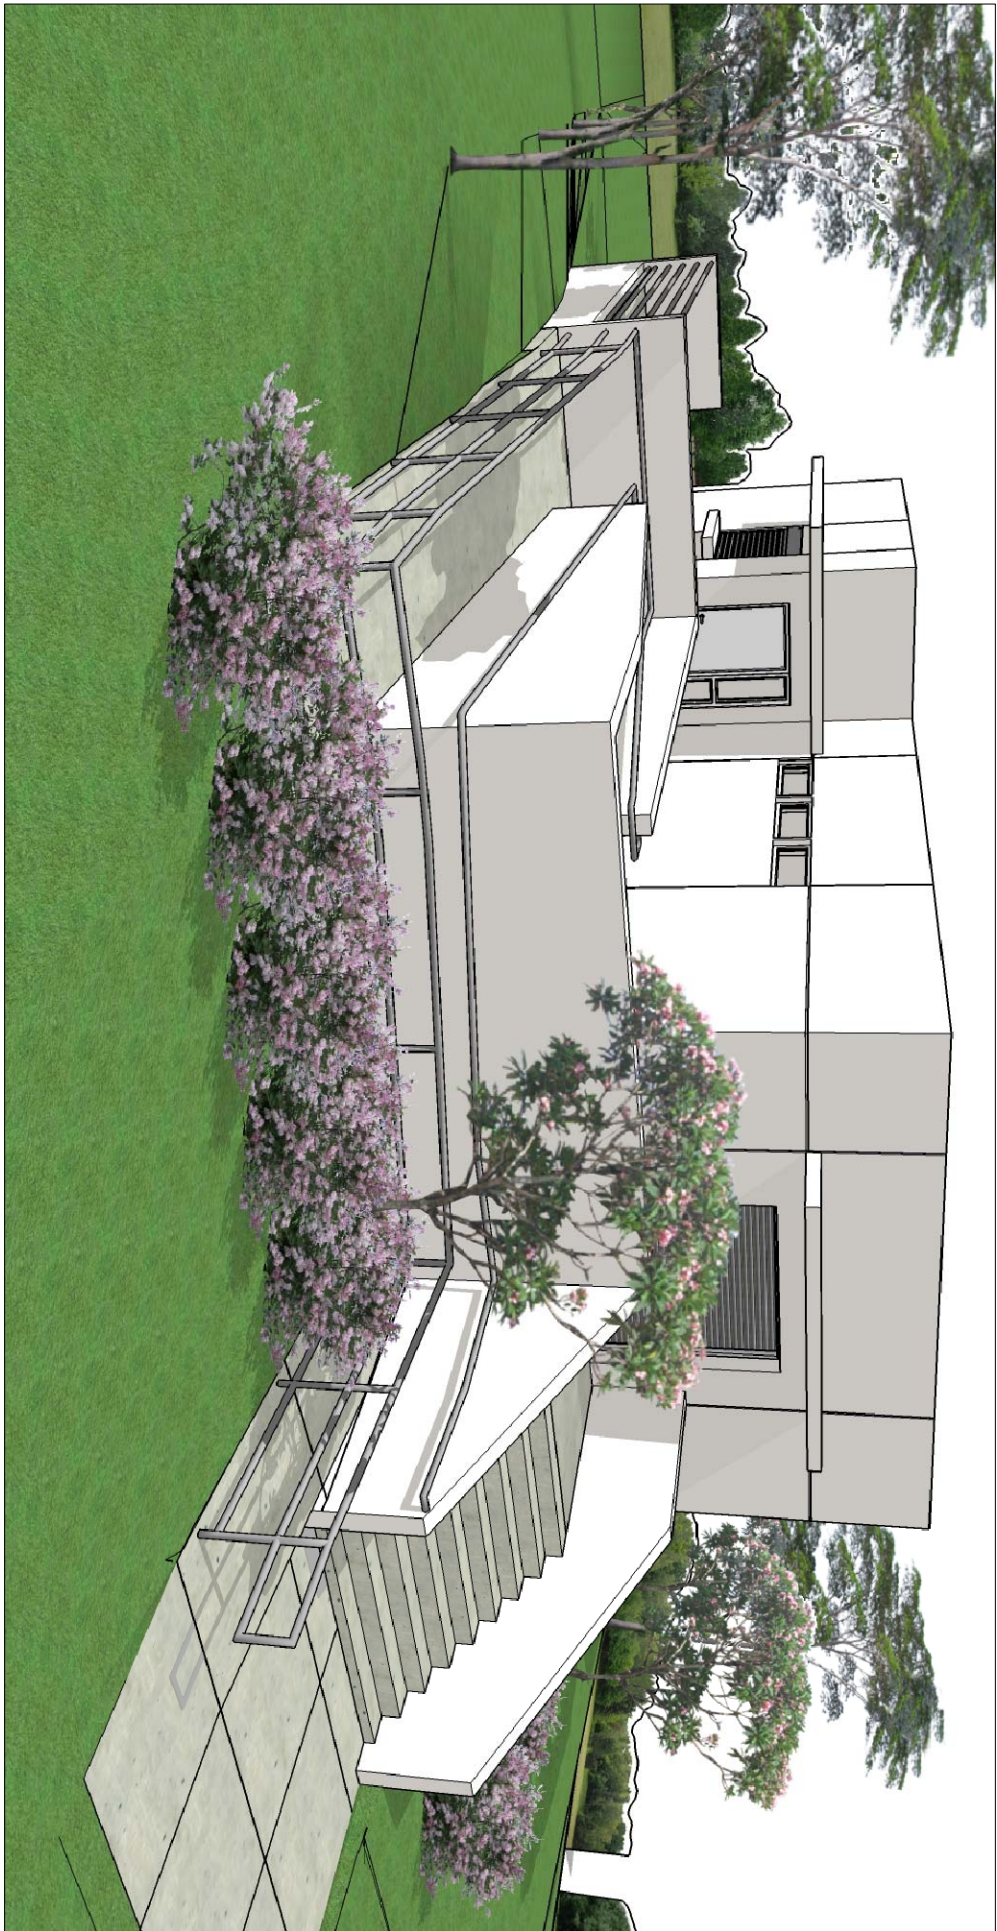

CONSULTANTS:



M/E/P Engineers:
BASULTO & ASSOCIATES
14160 Palmetto Frontage Road,
Suite 22
Miami Lakes, FL 33016
Phone: (305) 698-3988
Fax: (305) 698-3989

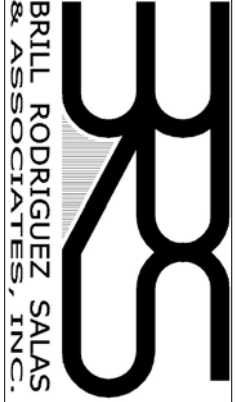

Structural Engineers:
BRILL, RODRIGUEZ,
SALAS, & ASSOCIATES
9360 Southwest 72nd Street,
Suite 262
Miami, FL 33173
Phone: (305) 273-4204
Fax: (305) 273-6575

7450 Southwest 48th Street
Miami, Florida 33155
Phone (305) 661-5392
Fax (305) 661-5832
info@architekknics.com
License # AA C000546



CITY OF MIAMI
BEACH

NEW RESTROOM/CONCESSION
FACILITY
FOR:

NORTH SHORE
PARK

FINAL
SUBMITTAL

March 31, 2017