

927 Jefferson Ave.

927 Jefferson Ave. Miami Beach, FL 33139 Folio:02-4203-009-4440



333 SE 2nd AVE MIAMI, FL 33131 Tel: 786.218.5335 License #AA 26002467

WWW.CASTELLANOSDESIGN.COM

No.	DATE	ISSUED / REVISED
1	21 AUG/15	M.B. BOARD SUBMITTAL - HPB 15

ALL DRAWN AND WRITTEN MATERIAL CONTAINED HEREIN IS THE SOLE PROPERTY OF CASTELLANOS DESIGN STUDIO, LLC. AND MAY NOT BE DUPLICATED, PUBLISHED, DISCLOSED OR USED WITHOUT EXPRESS WRITTEN CONSENT OF CASTELLANOS DESIGN STUDIO, LLC. THE DRAWINGS ARE SCOPE DOCUMENTS WHICH INDICATE THE GENERAL SCOPE OF WORK, AND SUCH, DO NOT NECESSARILY DESCRIBE ALL WORK REQUIRED FOR THE FULL PERFORMANCE AND COMPLETION OF THE WORK. GENERAL CONTRACTOR IS TO FURNISH AND INSTALL ALL ITEMS REQUIRED FOR THE PROPER COMPLETION OF ITS WORK WITHOUT ADJUSTMENT TO THE CONTRACT AMOUNT UNLESS SCOPE OF WORK CHANGES FROM THAT INDICATED ON THE DRAWINGS. IN THE EVENT OF A CONFLICT WITHIN OR AMONG THE CONTRACT DOCUMENTS, THAT DOCUMENT PLACING THE GREATEST BURDEN UPON GENERAL CONTRACTOR SHALL GOVERN. THE GENERAL CONTRACTOR SHALL CAREFULLY STUDY AND COMPARE ALL DRAWINGS, REPORTING ANY ERROR, INCONSISTENCY OR OMISSION HE MAY DISCOVER AND REPORT TO CDS AND IN NO CASE SHALL PROCEED IN UNCERTAINTY.

SEAL :

WESLEY ART CASTELLANOS FLORIDA ARCHITECT LICENSE AR 96133

PROJECT NO: 2015-02


PROPOSED RENDERINGS MERIDIAN CT. (ALLEY)

CHECKED BY : WC | SHEET NO :

SCALE: AS NOTED © 2015 BY CDS



### FACING WEST SCALE: N/A

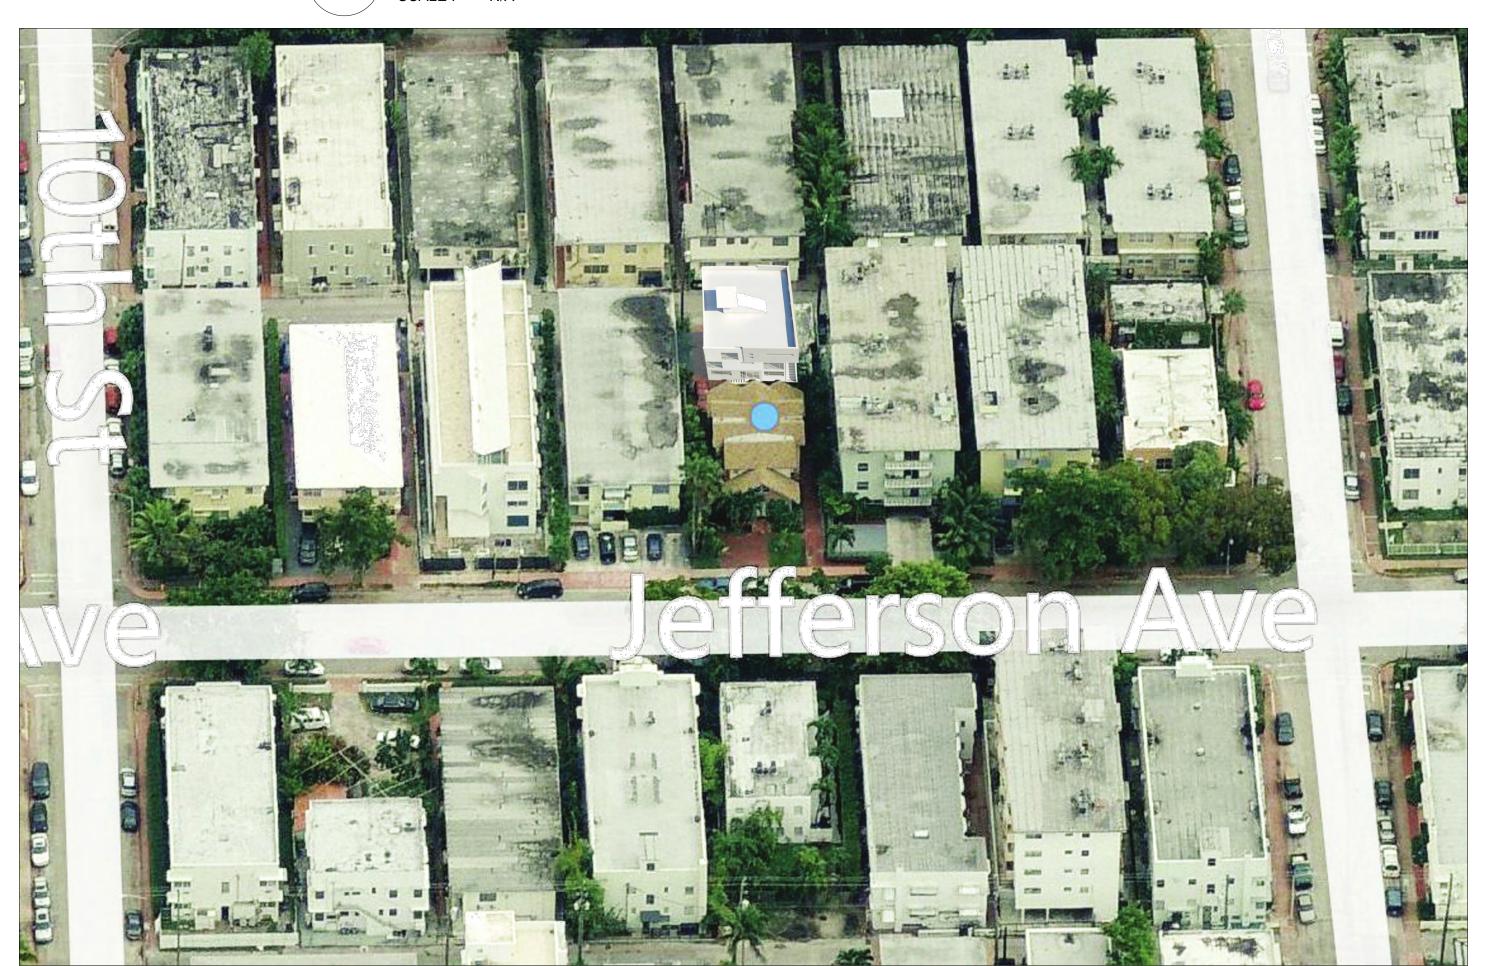


FACING EAST

SCALE: N/A

# 927 Jefferson Ave.


927 Jefferson Ave. Miami Beach, FL 33139 Folio:02-4203-009-4440

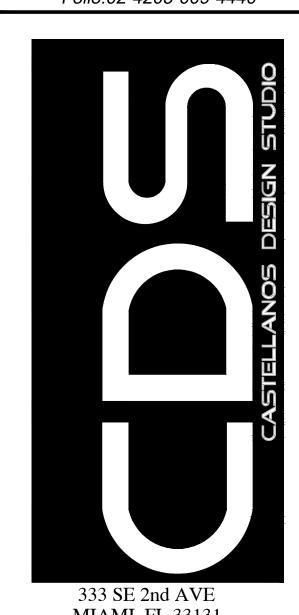

333 SE 2nd AVE MIAMI, FL 33131 Tel: 786.218.5335 License #AA 26002467

WWW.CASTELLANOSDESIGN.COM

No.	DATE	ISSUED / REVISED
1	21 AUG/15	M.B. BOARD SUBMITTAL - HPB 1ST
PROPER DUPLICA CONSEN THE DRA SCOPE O REQUIRE GENERA FOR THE THE CON INDICATE AMONG GREATE: GENERA DRAWING	TY OF CASTELLAN TED, PUBLISHED, T O F CASTELLANC WINGS ARE SCOP OF WORK, AND SUG ED FOR THE FULL L CONTRACTOR IS E PROPER COMPLE STRACT AMOUNT ED ON THE DRAW THE CONTRACT ST BURDEN UPON L CONTRACTOR S GS, REPORTING A ER AND REPORT	MATERIAL CONTAINED HEREIN IS THE SOLE OS DESIGN STUDIO, LLC. AND MAY NOT BE DISCLOSED OR USED WITHOUT EXPRESS WRITTEN SO DESIGN STUDIO, LLC. E DOCUMENTS WHICH INDICATE THE GENERAL CH, DO NOT NECESSARILY DESCRIBE ALL WORK PERFORMANCE AND COMPLETION OF THE WORK. TO FURNISH AND INSTALL ALL ITEMS REQUIRED STION OF ITS WORK WITHOUT ADJUSTMENT TO UNLESS SCOPE OF WORK CHANGES FROM THAT INGS. IN THE EVENT OF A CONFLICT WITHIN OR DOCUMENTS, THAT DOCUMENT PLACING THE GENERAL CONTRACTOR SHALL GOVERN. THE SHALL CAREFULLY STUDY AND COMPARE ALL NY ERROR, INCONSISTENCY OR OMISSION HE MAY O CDS AND IN NO CASE SHALL PROCEED IN

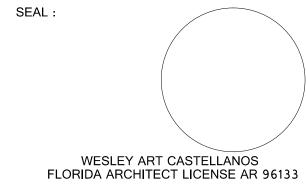

PROJECT NO: 2015-02

#### PROPOSED **AERIAL** RENDERINGS

CHECKED BY : WC SHEET NO :


© 2015 BY CDS

## BACK COVER SHEET - LEFT INTENTIONALLY BLANK

CLI

#### 927 Jefferson Ave.

927 Jefferson Ave. Miami Beach, FL 33139 Folio:02-4203-009-4440

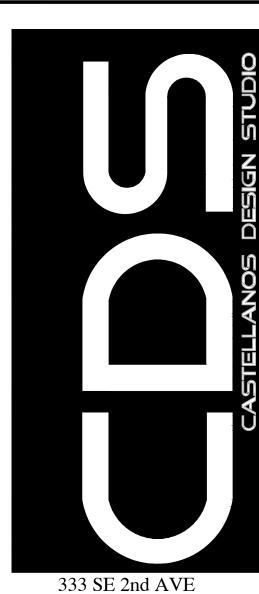

333 SE 2nd AVE MIAMI, FL 33131 Tel: 786.218.5335 License #AA 26002467

WWW.CASTELLANOSDESIGN.COM

No.	DATE	ISSUED / REVISED
1	21 AUG/15	M.B. BOARD SUBMITTAL - HPB 1S

ALL DRAWN AND WRITTEN MATERIAL CONTAINED HEREIN IS THE SOLE PROPERTY OF CASTELLANOS DESIGN STUDIO, LLC. AND MAY NOT BE DUPLICATED, PUBLISHED, DISCLOSED OR USED WITHOUT EXPRESS WRITTEN CONSENT OF CASTELLANOS DESIGN STUDIO, LLC.
THE DRAWINGS ARE SCOPE DOCUMENTS WHICH INDICATE THE GENERAL SCOPE OF WORK, AND SUCH, DO NOT NECESSARILY DESCRIBE ALL WORK REQUIRED FOR THE FULL PERFORMANCE AND COMPLETION OF THE WORK. GENERAL CONTRACTOR IS TO FURNISH AND INSTALL ALL ITEMS REQUIRED FOR THE PROPER COMPLETION OF ITS WORK WITHOUT ADJUSTMENT TO THE CONTRACT AMOUNT UNLESS SCOPE OF WORK CHANGES FROM THAT INDICATED ON THE DRAWINGS. IN THE EVENT OF A CONFLICT WITHIN OR AMONG THE CONTRACT DOCUMENTS, THAT DOCUMENT PLACING THE GREATEST BURDEN UPON GENERAL CONTRACTOR SHALL GOVERN. THE GENERAL CONTRACTOR SHALL CAREFULLY STUDY AND COMPARE ALL DRAWINGS, REPORTING ANY ERROR, INCONSISTENCY OR OMISSION HE MAY DISCOVER AND REPORT TO CDS AND IN NO CASE SHALL PROCEED IN UNCERTAINTY.

SEAL:

WESLEY ART CASTELLANOS FLORIDA ARCHITECT LICENSE AR 96133

PROJECT NO: 2015-02

BACK COVER SHEET

CHECKED BY : WC SHEET NO :

DRAWN BY :

SCALE: AS NOTED

© 2015 BY CDS

X-X