

**EXISTING TREE INVENTORY + DISPOSITION CHART** HEIGHT CONDITION COMMENTS NUMBER COMMON NAME **BOTANICAL NAME** HYOPHORBE LAGENICAULIS **BOTTLE PALM** +/- 6' GOOD GOOD ALEXANDRA PALM | ARCHONTOPHOENIX ALEXANDRA +/- 15' ALEXANDRA PALM | ARCHONTOPHOENIX ALEXANDRA +/- 22' GOOD BAMBOO BAMBUSOIDAE +/- 10-22' GOOD IXORA COCCINEA GOOD +/- 15' IXORA HYOPHORBE LAGENICAULIS +/- 15' ST. AGUSTINE GOOD +/- 15' GOOD CARYOTA URENS FISH TAIL PALM **COCOS NUCIFERA** +/- 15' GOOD COCONUT PALM FICUS FICUS L. +/- 15' GOOD PODACARPUS MACROPHYLLUS GOOD PODACARPUS +/- 15' STRELITZIA GOOD +/- 15' PARADISE GOOD +/- 2' **PURPLE JEW** TRADESCANTIA PALLIDA



927 Jefferson Ave.



LOCATION PLAN

SCALE: NTS

927 Jefferson Ave.

> 927 Jefferson Ave. Miami Beach, FL 33139 Folio:02-4203-009-4440



Tel: 786.218.5335 License #AA 26002467 WWW.CASTELLANOSDESIGN.COM

. DATE ISSUED / REVISED


1 21 AUG/15 M.B. BOARD SUBMITTAL - HPB 1S1

2 28 SEP/15 RE-SUBMITTAL - HPB 2ND

28 SEP/15 RE-SUBMITTAL - HPB 2ND

3 22 OCT/15 REVISED - HPB 2ND

ALL DRAWN AND WRITTEN MATERIAL CONTAINED HEREIN IS THE SOLE PROPERTY OF CASTELLANOS DESIGN STUDIO, LLC. AND MAY NOT BE DUPLICATED, PUBLISHED, DISCLOSED OR USED WITHOUT EXPRESS WRITTEN CONSENT OF CASTELLANOS DESIGN STUDIO, LLC. THE DRAWINGS ARE SCOPE DOCUMENTS WHICH INDICATE THE GENERAL SCOPE OF WORK, AND SUCH, DO NOT NECESSARILY DESCRIBE ALL WORK REQUIRED FOR THE FULL PERFORMANCE AND COMPLETION OF THE WORK. GENERAL CONTRACTOR IS TO FURNISH AND INSTALL ALL ITEMS REQUIRED FOR THE PROPER COMPLETION OF ITS WORK WITHOUT ADJUSTMENT TO THE CONTRACT AMOUNT UNLESS SCOPE OF WORK CHANGES FROM THAT INDICATED ON THE DRAWINGS. IN THE EVENT OF A CONFLICT WITHIN OR AMONG THE CONTRACT DOCUMENTS, THAT DOCUMENT PLACING THE GREATEST BURDEN UPON GENERAL CONTRACTOR SHALL GOVERN. THE GENERAL CONTRACTOR SHALL CAREFULLY STUDY AND COMPARE ALL DRAWINGS, REPORTING ANY ERROR, INCONSISTENCY OR OMISSION HE MAY DISCOVER AND REPORT TO CDS AND IN NO CASE SHALL PROCEED IN UNCERTAINTY.

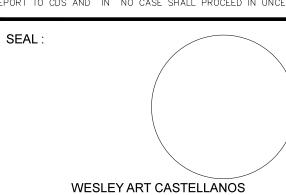

WESLEY ART CASTELLANOS FLORIDA ARCHITECT LICENSE AR 96133

PROJECT NO: 2015-02

DISPOSITIO

DISPOSITION PLAN


CHECKED BY : WC SHEET NO :

DRAWN BY :


SCALE: AS NOTED

© 2015 BY CDS

L-1

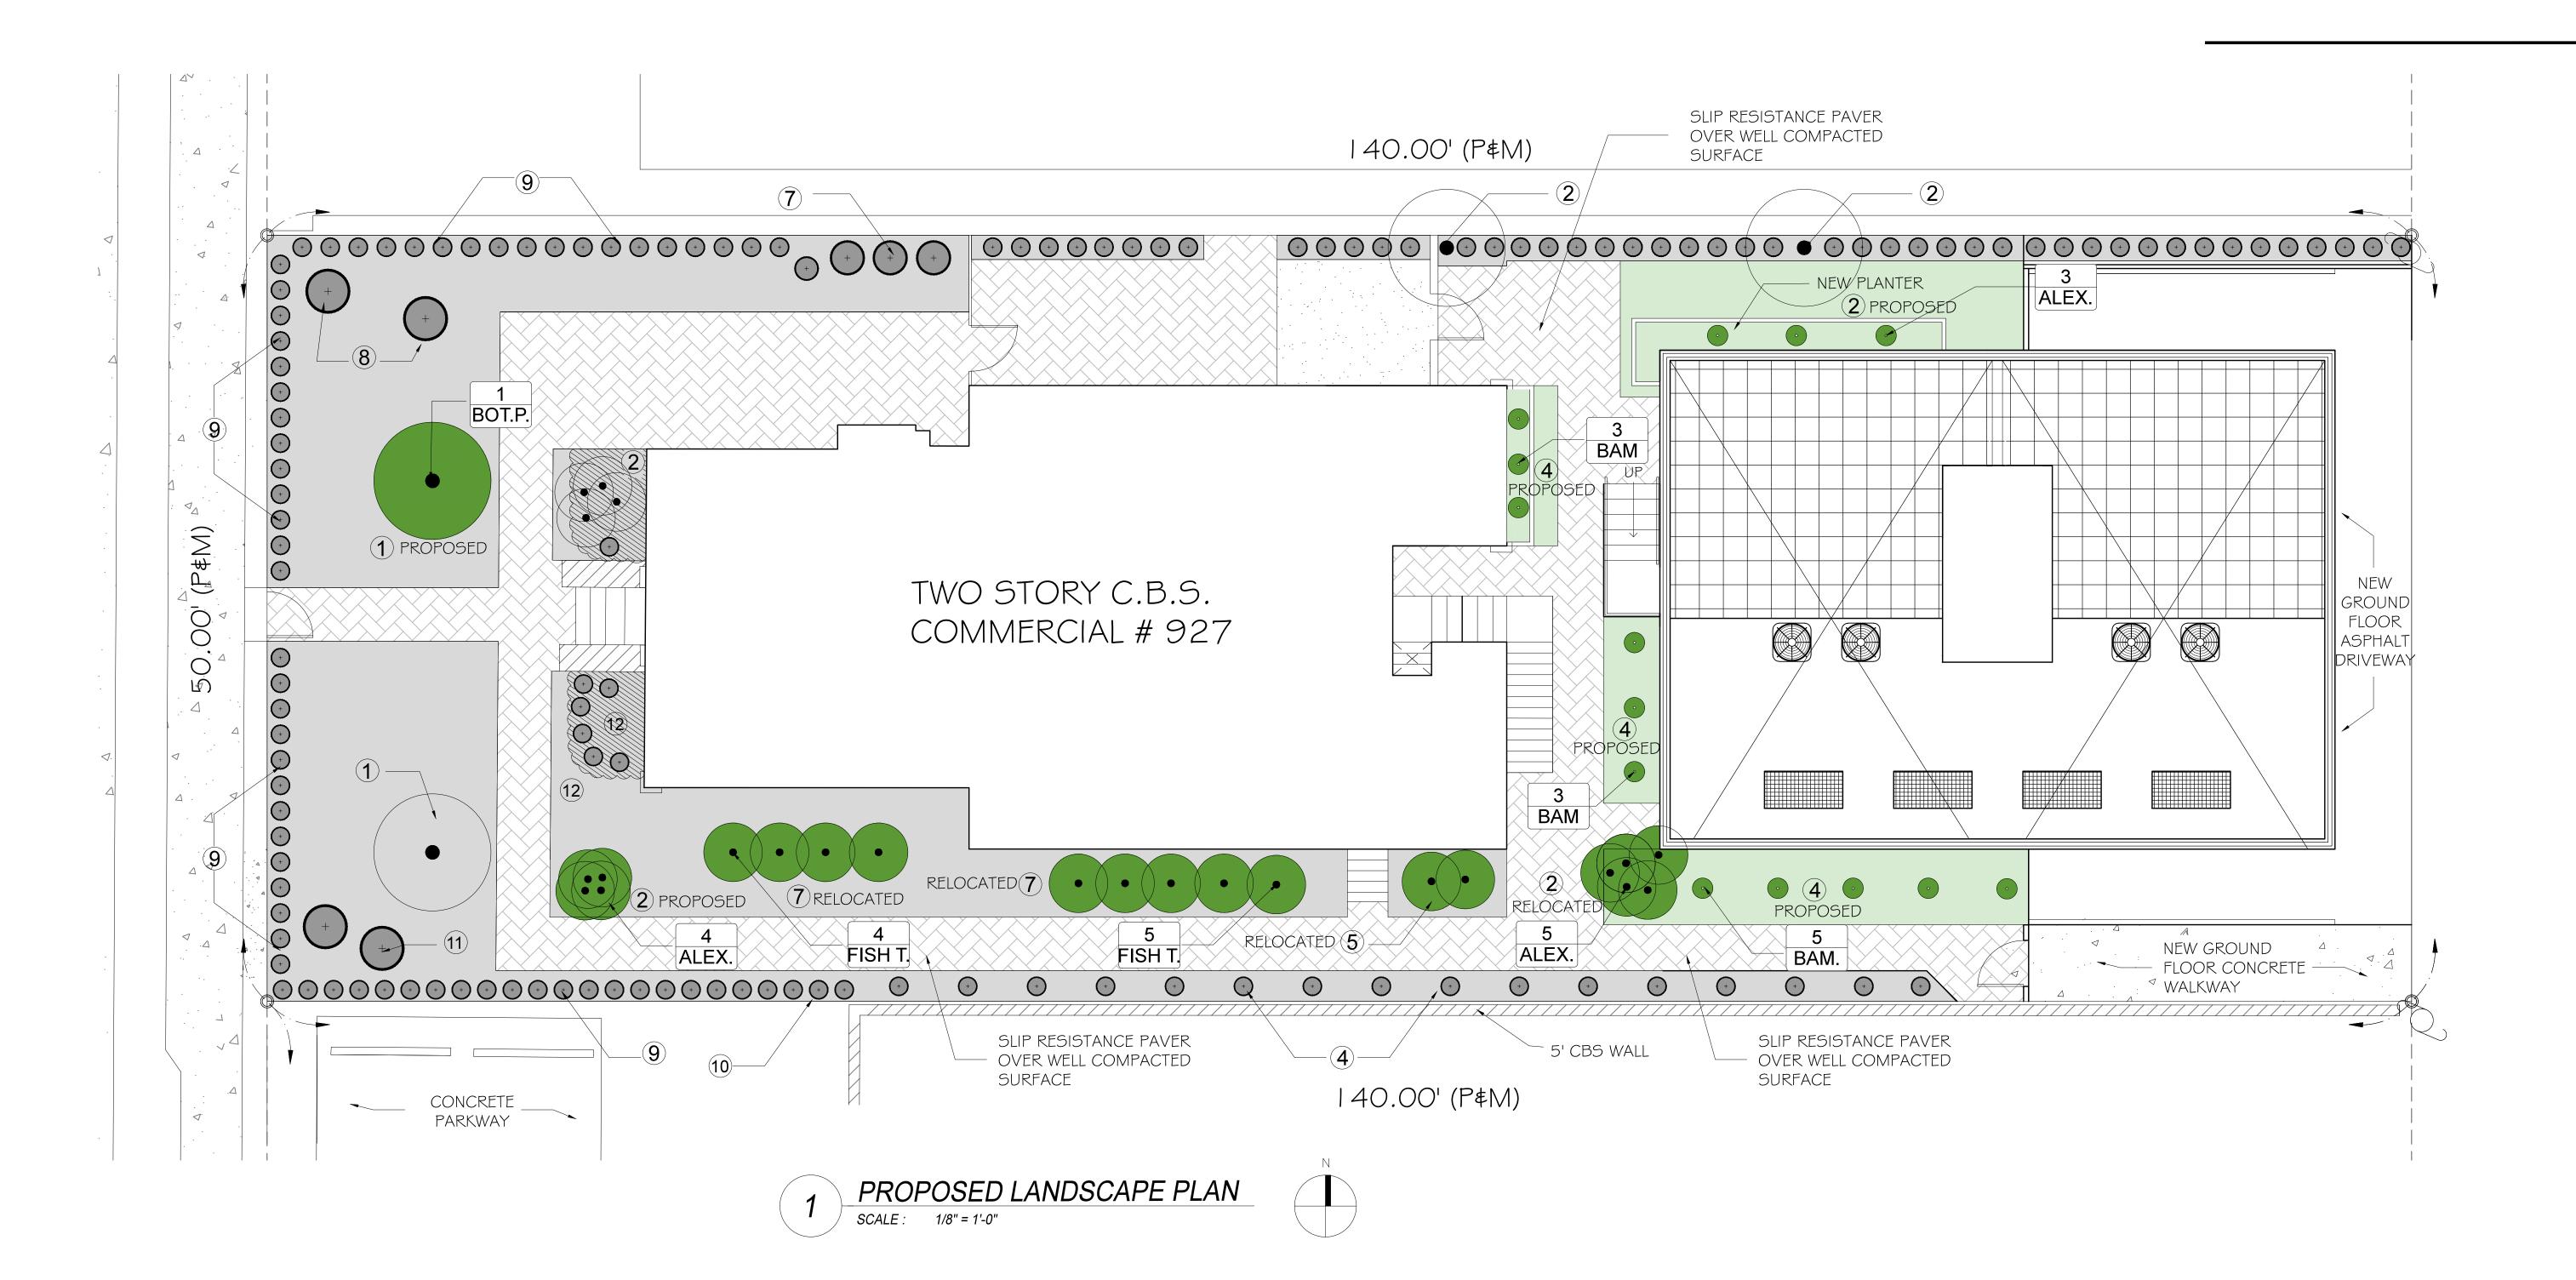

**EXISTING & PROPOSED TREE INVENTORY** NUMBER **COMMON NAME** BOTANICAL NAME HEIGHT CONDITION COMMENTS PROPOSED GOOD **BOTTLE PALM** HYOPHORBE LAGENICAULIS +/- 6' GOOD PROPOSED +/- 15' ALEXANDRA PALM | ARCHONTOPHOENIX ALEXANDRA RELOCATED +/- 22' GOOD ALEXANDRA PALM | ARCHONTOPHOENIX ALEXANDRA BAMBUSOIDAE +/- 10-22' GOOD BAMBOO IXORA COCCINEA +/- 15' GOOD RELOCATED IXORA +/- 15' GOOD ST. AGUSTINE HYOPHORBE LAGENICAULIS RELOCATED +/- 15' GOOD FISH TAIL PALM CARYOTA URENS COCOS NUCIFERA +/- 15' GOOD COCONUT PALM +/- 15' GOOD **FICUS** FICUS L. GOOD PODACARPUS PODACARPUS MACROPHYLLUS +/- 15' STRELITZIA GOOD PARADISE +/- 15' +/- 2' GOOD **PURPLE JEW** TRADESCANTIA PALLIDA

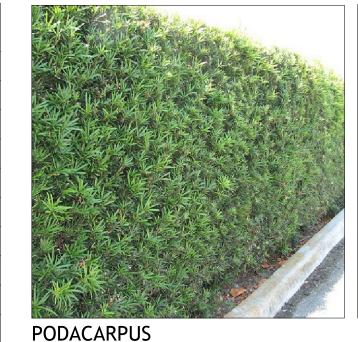







**PURPLE JEW** 







LOCATION PLAN SCALE: NTS

927 Jefferson Ave.

> 927 Jefferson Ave. Miami Beach, FL 33139 Folio:02-4203-009-4440




MIAMI, FL 33131 Tel: 786.218.5335 License #AA 26002467

WWW.CASTELLANOSDESIGN.COM

No.	DATE	ISSUED / REVISED
1	21 AUG/15	M.B. BOARD SUBMITTAL - HPE
2	28 SEP/15	RE-SUBMITTAL - HPB 2ND
3	22 OCT/15	REVISED - HPB 2ND

SOLE PROPERTY OF CASTELLANOS DESIGN STUDIO, LLC. AND MAY NOT BE DUPLICATED, PUBLISHED, DISCLOSED OR USED WITHOUT EXPRESS WRITTEN CONSENT OF CASTELLANOS DESIGN STUDIO, LLC. THE DRAWNGS ARE SCOPE DOCUMENTS WHICH INDICATE THE GENERAL SCOPE OF WORK, AND SUCH, DO NOT NECESSARILY DESCRIBE ALL WORK REQUIRED FOR THE FULL PERFORMANCE AND COMPLETION OF THE WORK. GENERAL CONTRACTOR IS TO FURNISH AND INSTALL ALL ITEMS REQUIRED FOR THE PROPER COMPLETION OF ITS WORK WITHOUT ADJUSTMENT TO THE CONTRACT AMOUNT UNLESS SCOPE OF WORK CHANGES FROM THAT INDICATED ON THE DRAWINGS. IN THE EVENT OF A CONTRACT MODICATED OF THE CONTRACT DOCUMENTS OF A CONFLICT WITHIN OR AMONG THE CONTRACT DOCUMENTS, THAT DOCUMENT PLACING THE GREATEST BURDEN UPON GENERAL CONTRACTOR SHALL GOVERN. THE GENERAL CONTRACTOR SHALL CAREFULLY STUDY AND COMPARE ALL DRAWINGS, REPORTING ANY ERROR, INCONSISTENCY OR OMISSION HE MAY DISCOVER AND REPORT TO CDS AND IN NO CASE SHALL PROCEED IN UNCERTAINTY.

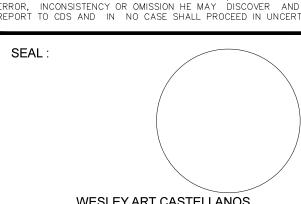

WESLEY ART CASTELLANOS FLORIDA ARCHITECT LICENSE AR 96133

PROJECT NO: 2015-02

PROPOSED LANDSCAPE PLAN

CHECKED BY: WC	SHEET
DRAWN BY :	
SCALE: AS NOTED	

L-2 © 2015 BY CDS