






1. JAPANESE BBQ PERSPECTIVE

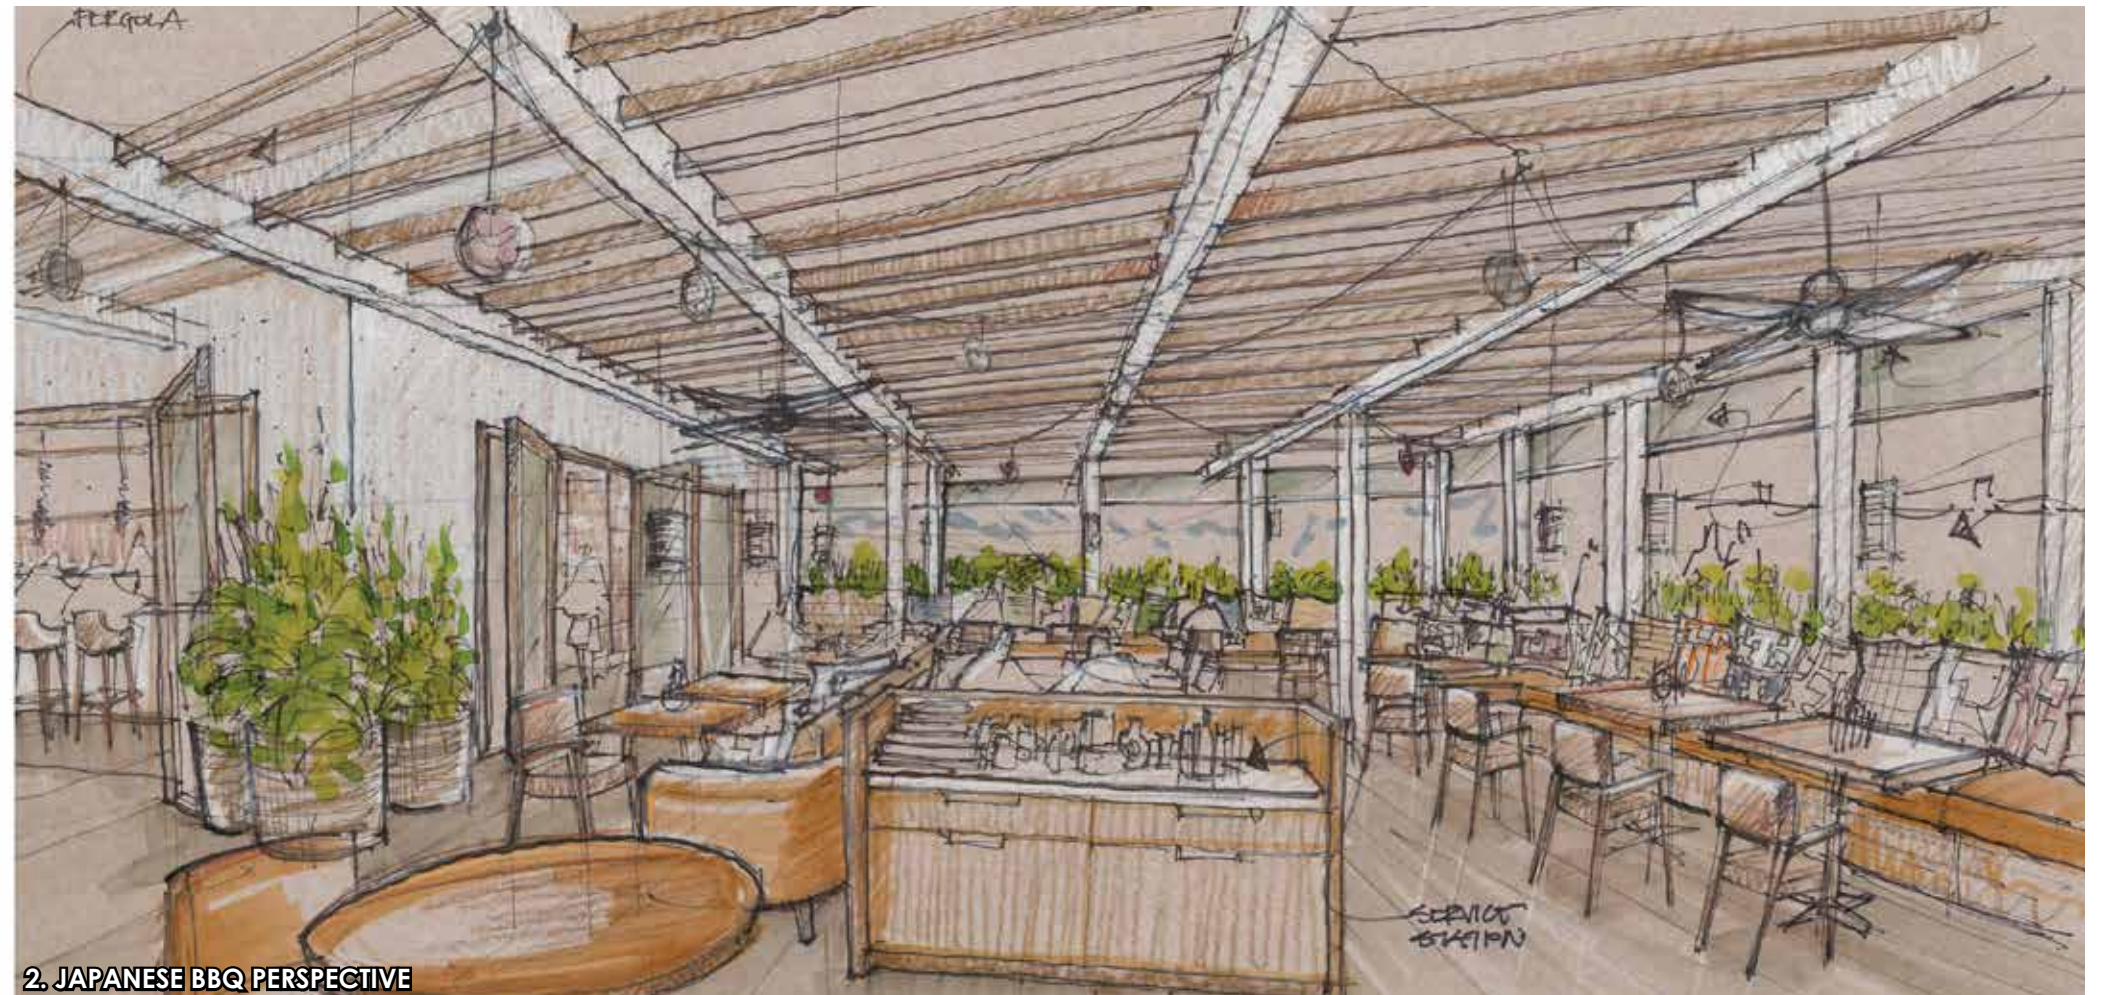




2. JAPANESE BBQ PERSPECTIVE

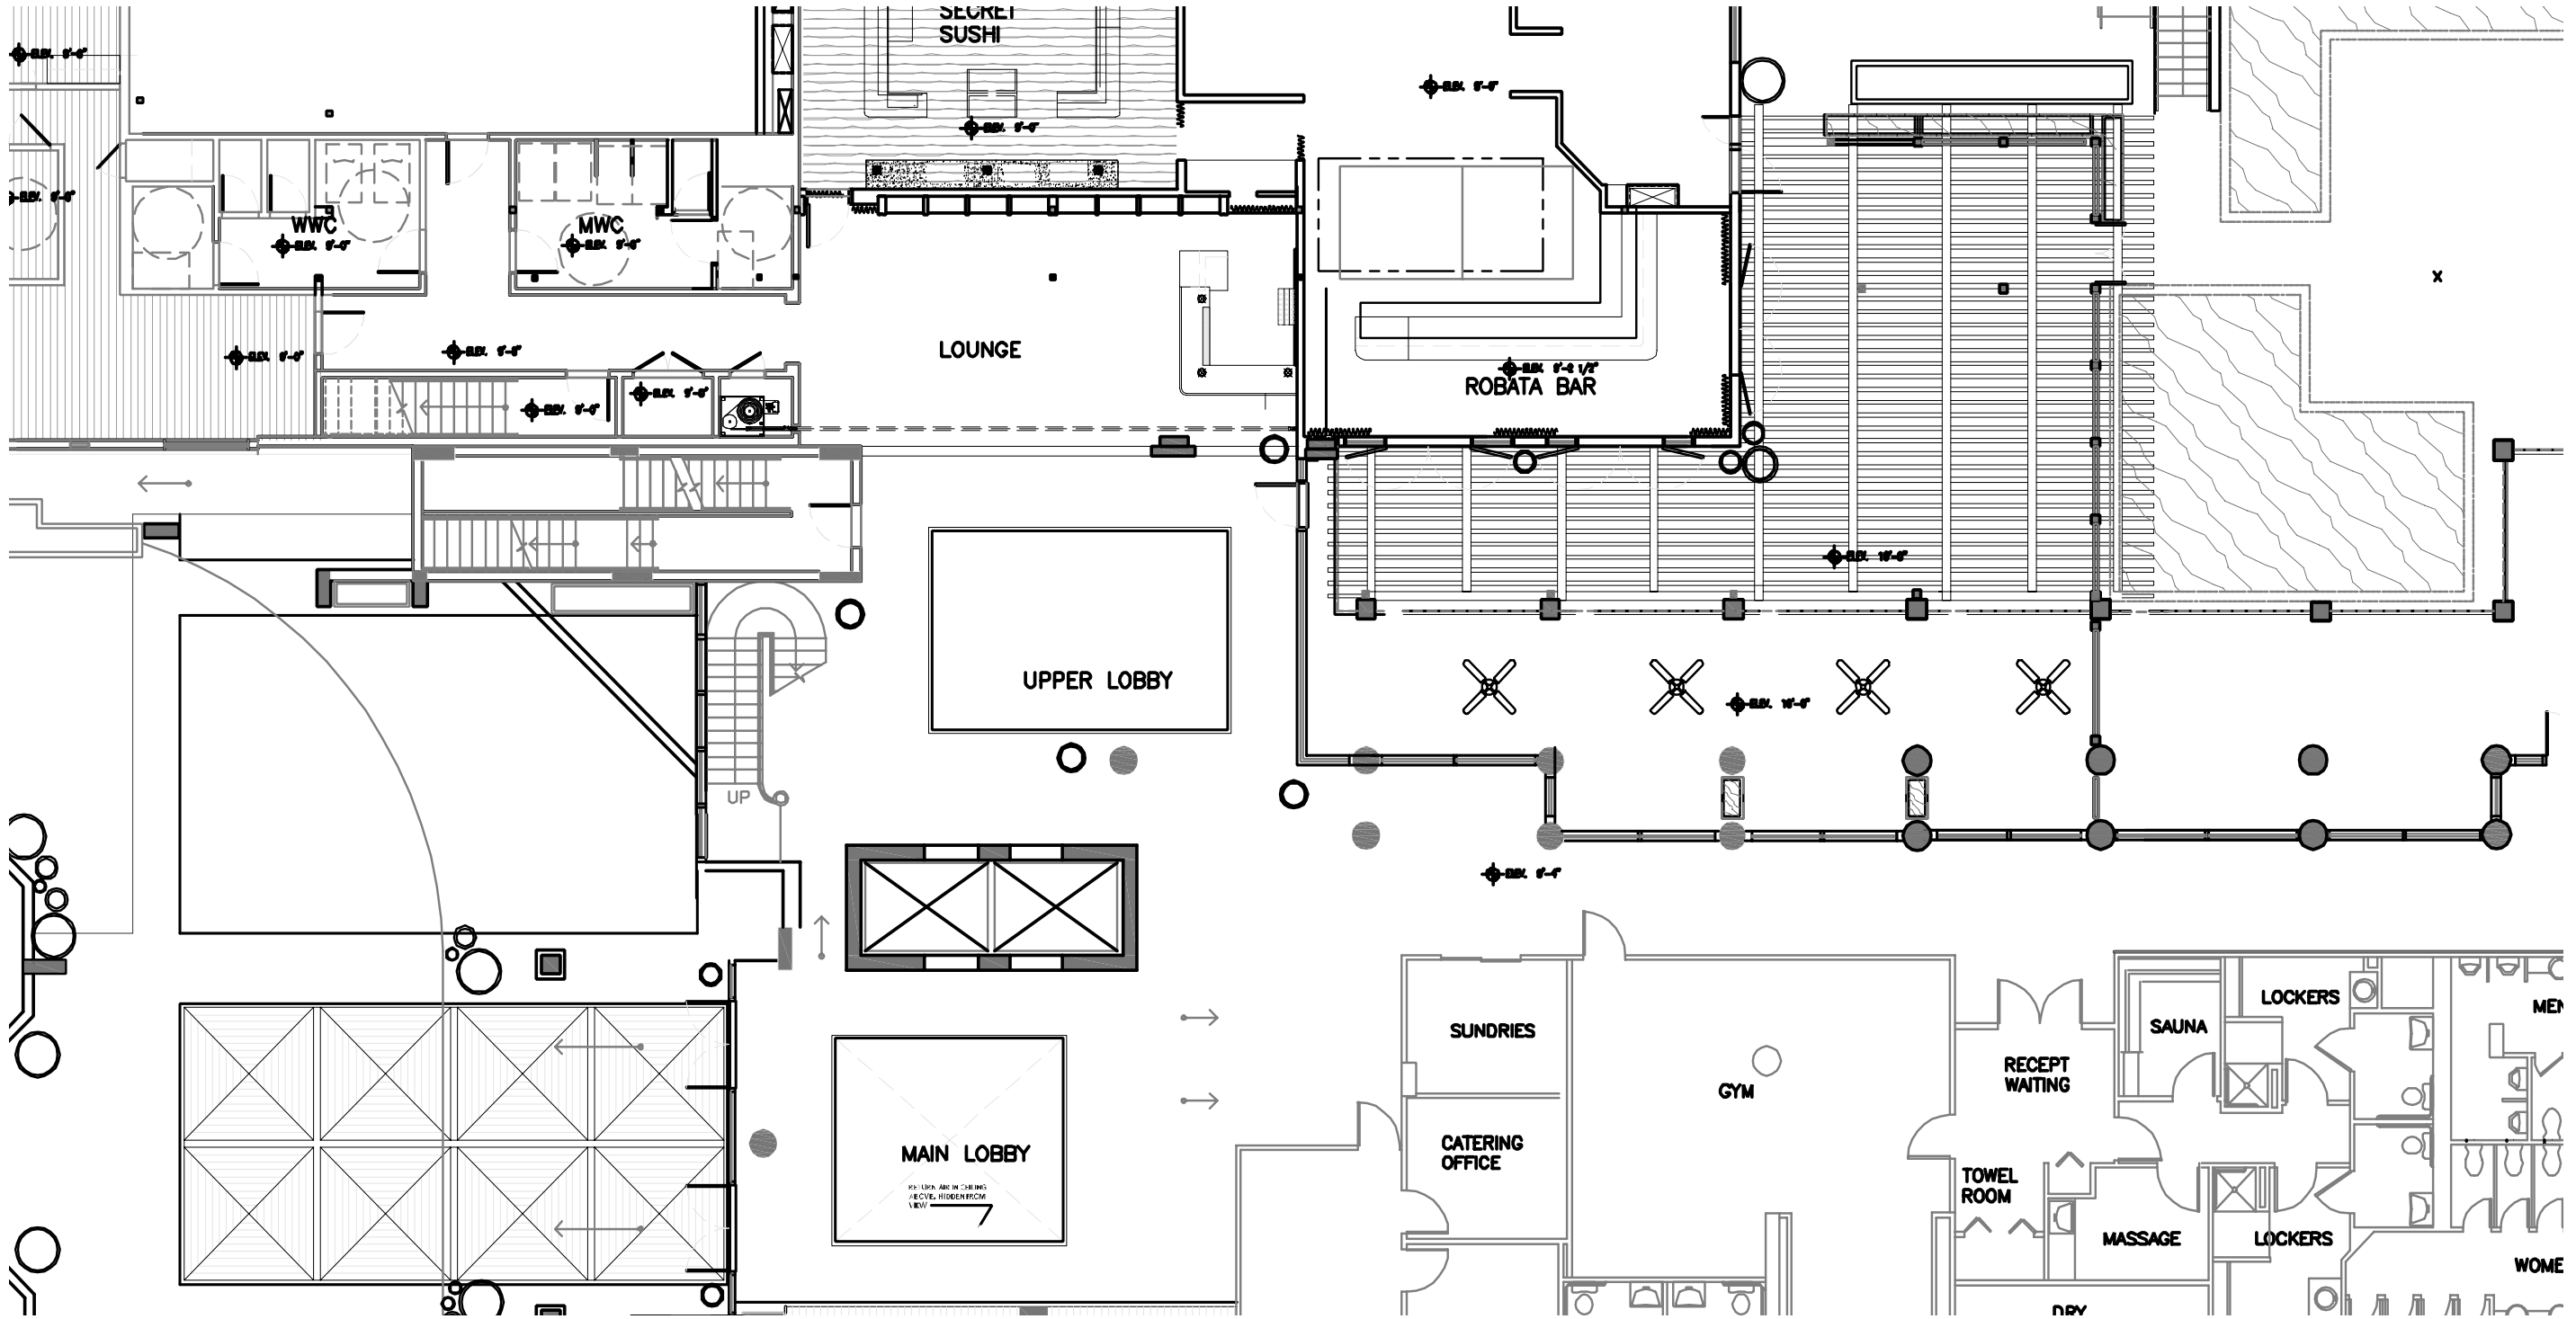


CANOPY RCP PLAN AT LEVEL 03
SCALE: NTS

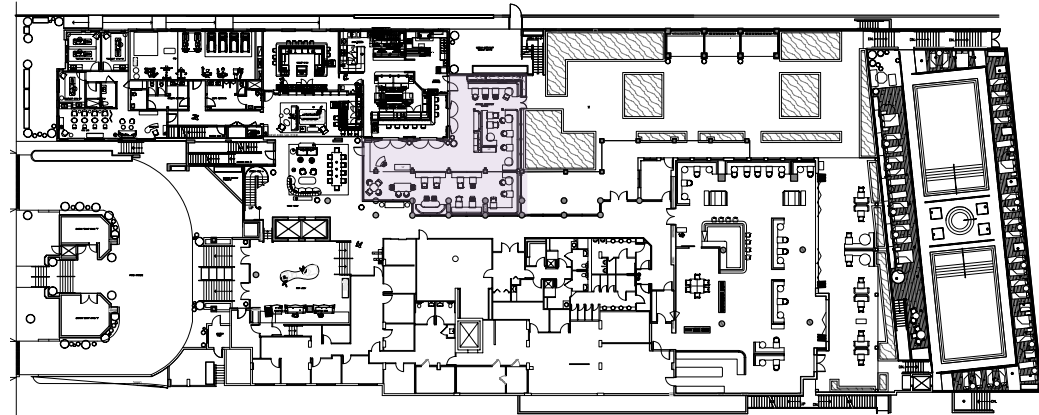


STANTON SBM: LEVEL 3 KEY PLAN
SCALE: NTS

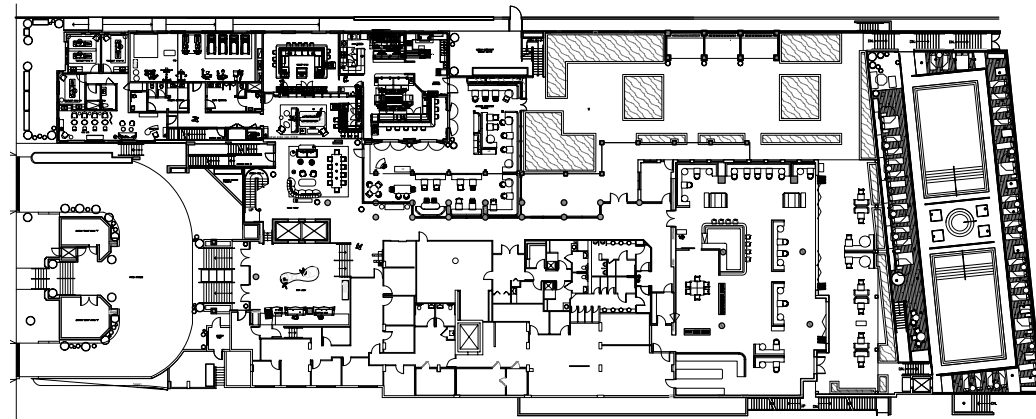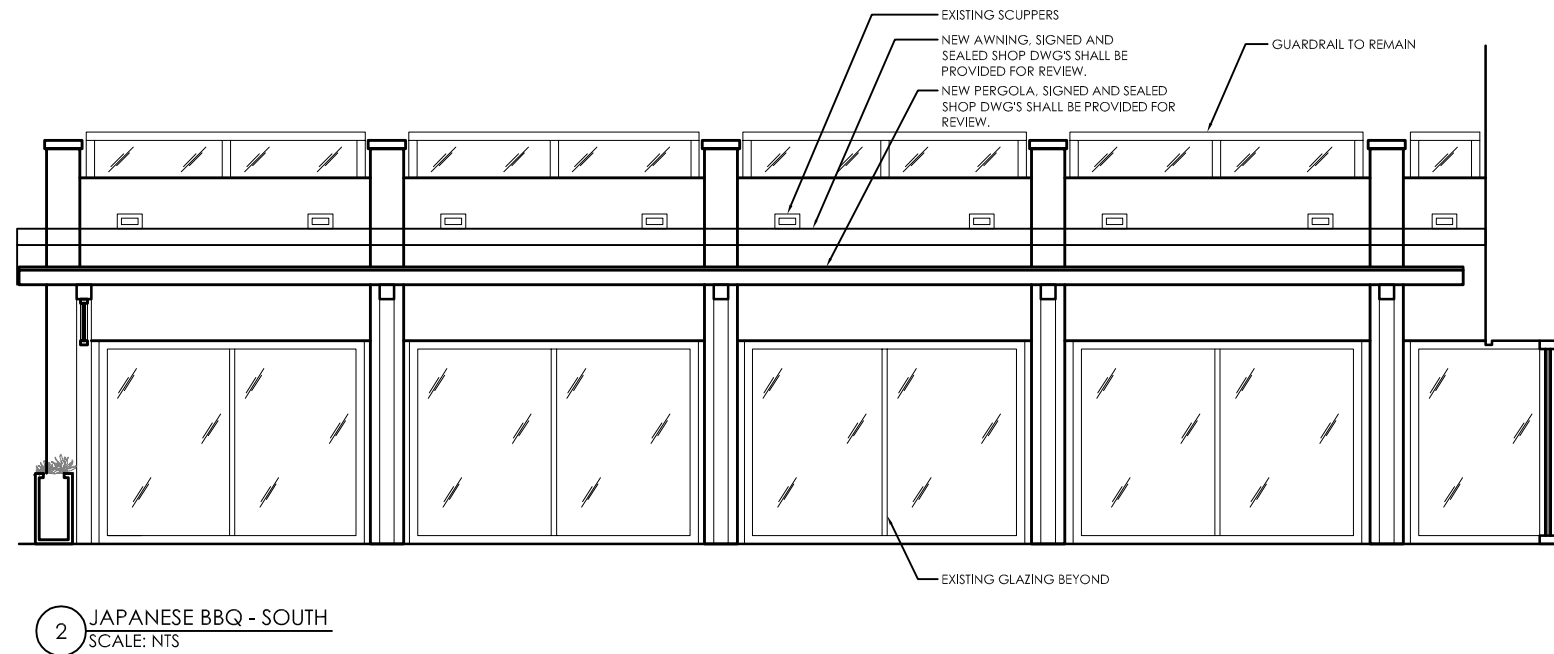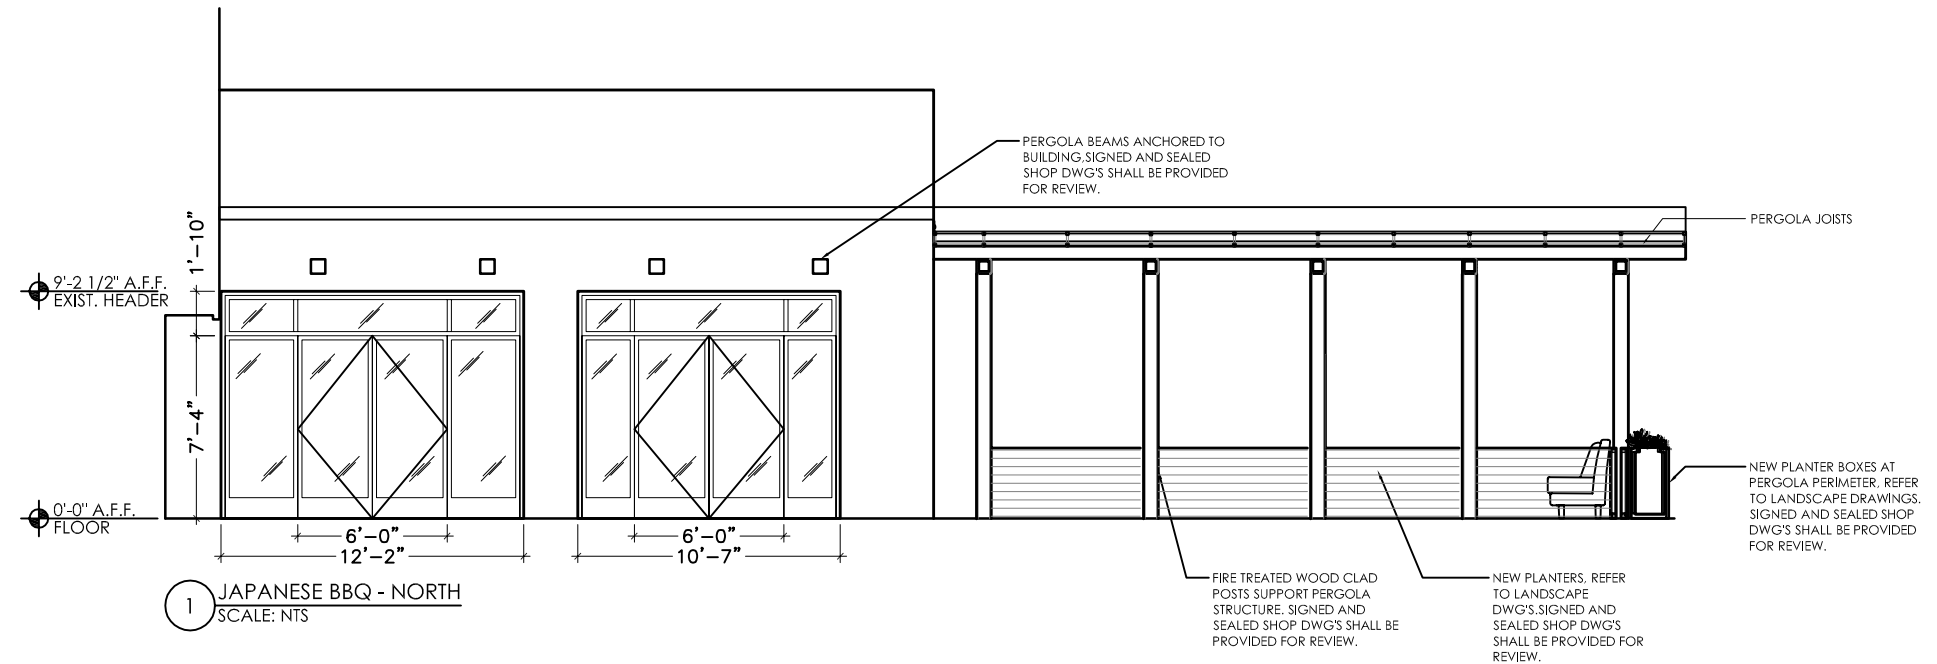


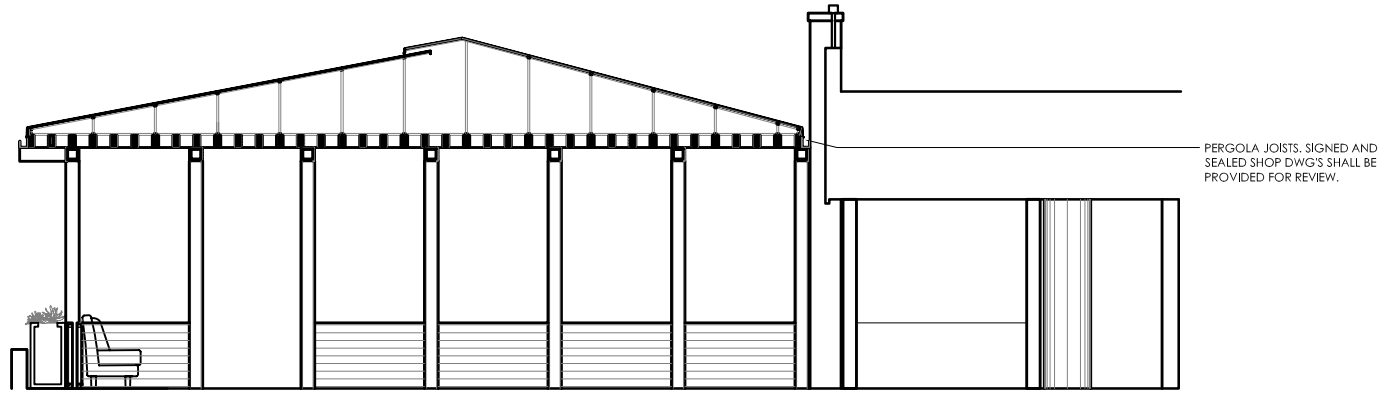

3 JAPANESE BBQ - EAST
SCALE: NTS

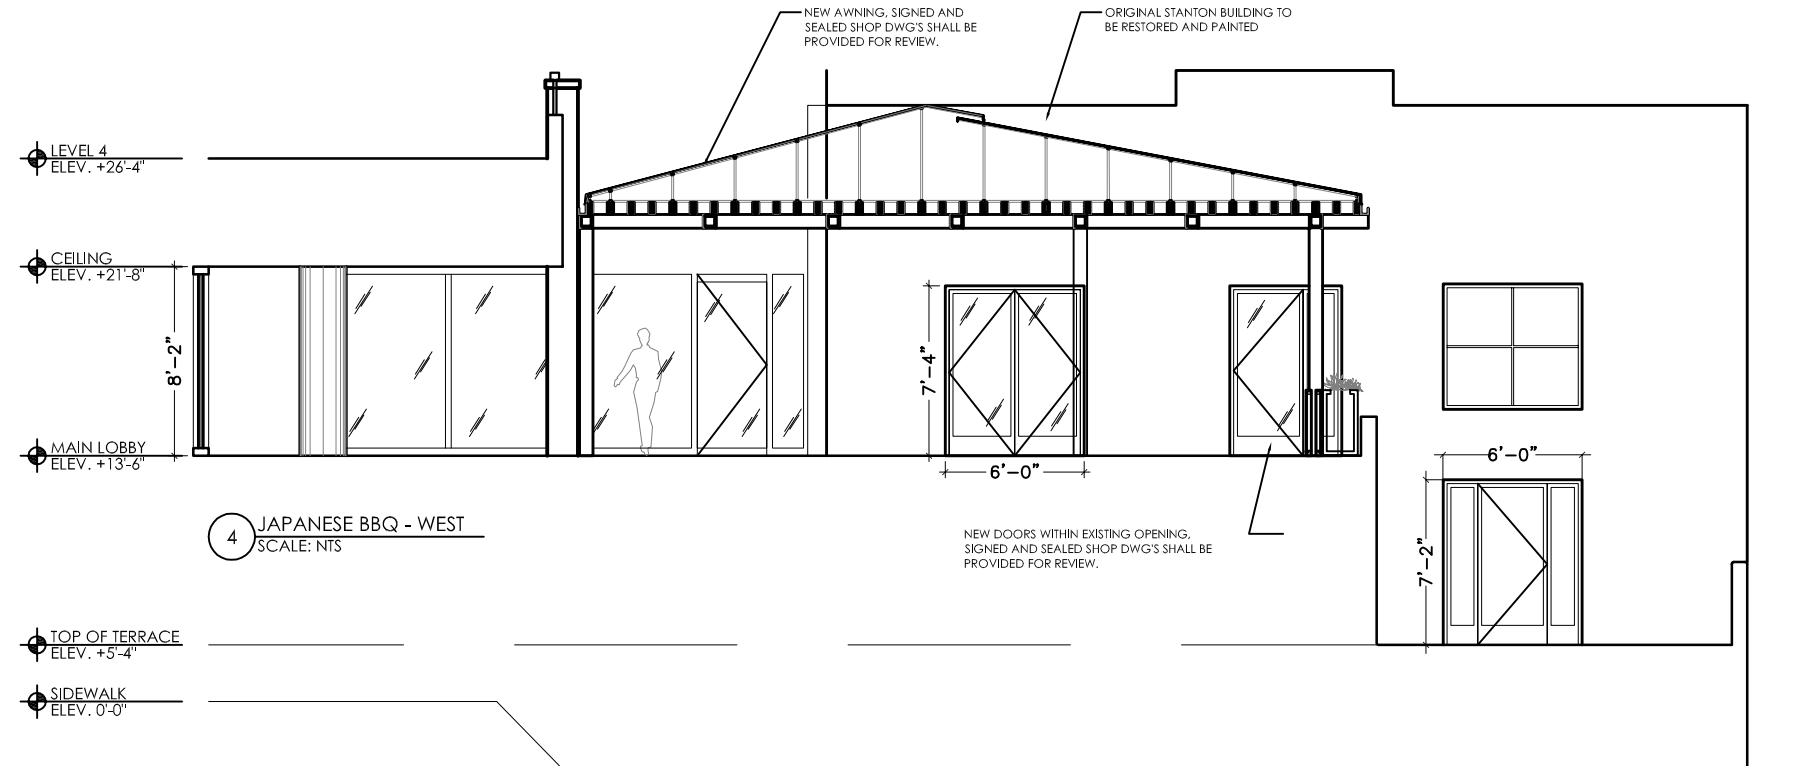


4 JAPANESE BBQ - WEST
SCALE: NTS

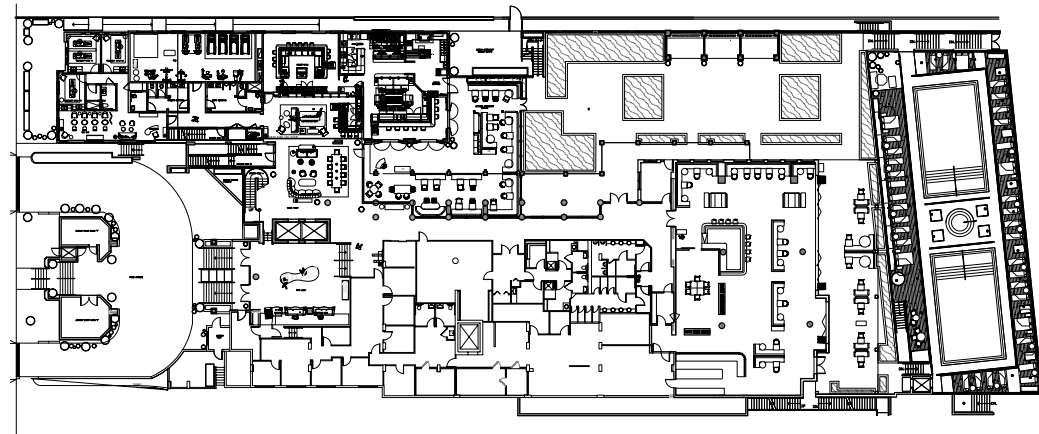

TRELLIS AREA

STANTON SBM: LEVEL 3 KEY PLAN
SCALE: NTS




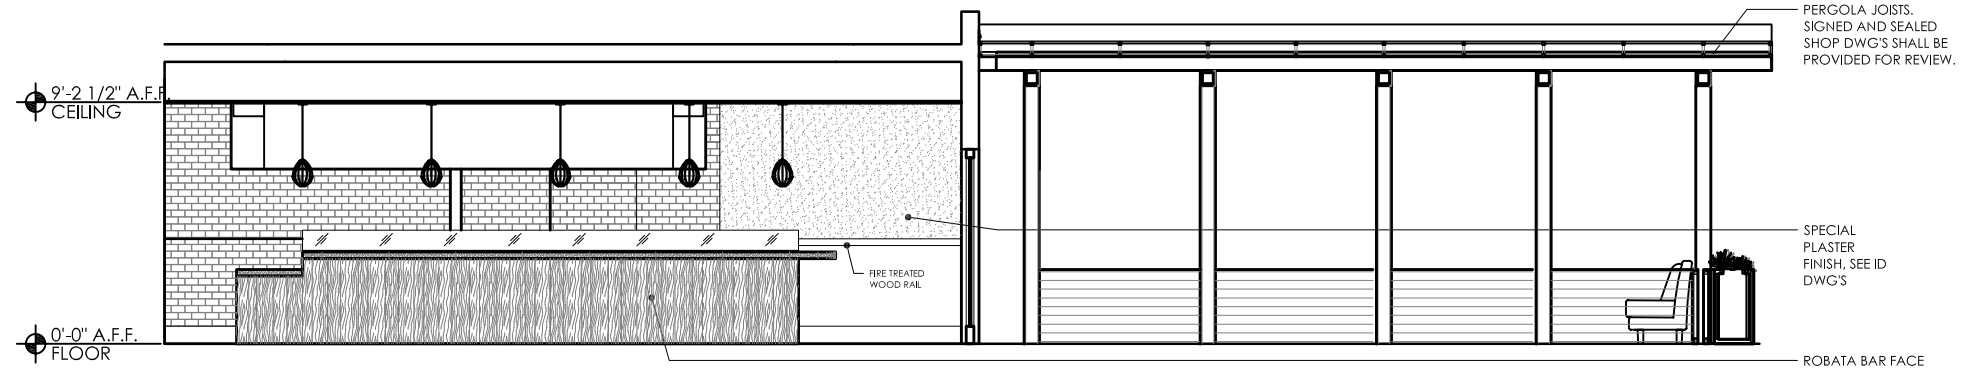


5 ROBATA BAR - NORTH
SCALE: NTS




6 ROBATA BAR - SOUTH
SCALE: NTS

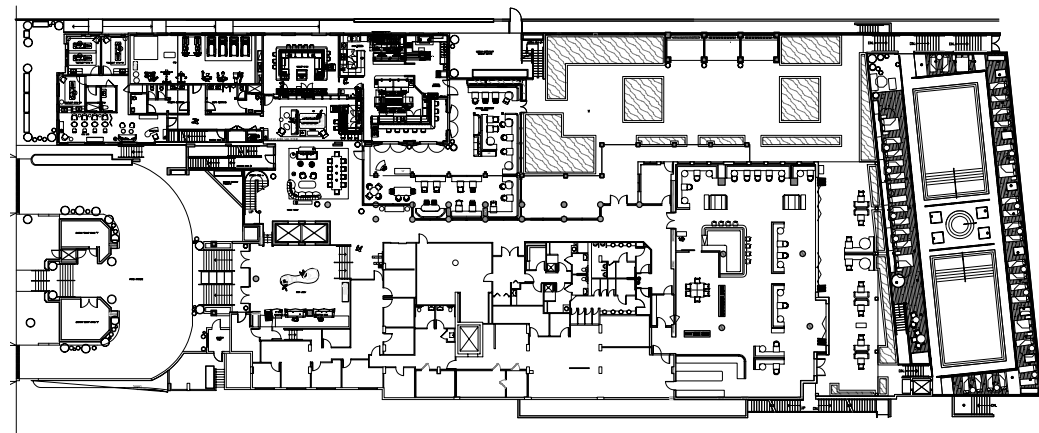


STANTON SBM: LEVEL 3 KEY PLAN
SCALE: NTS

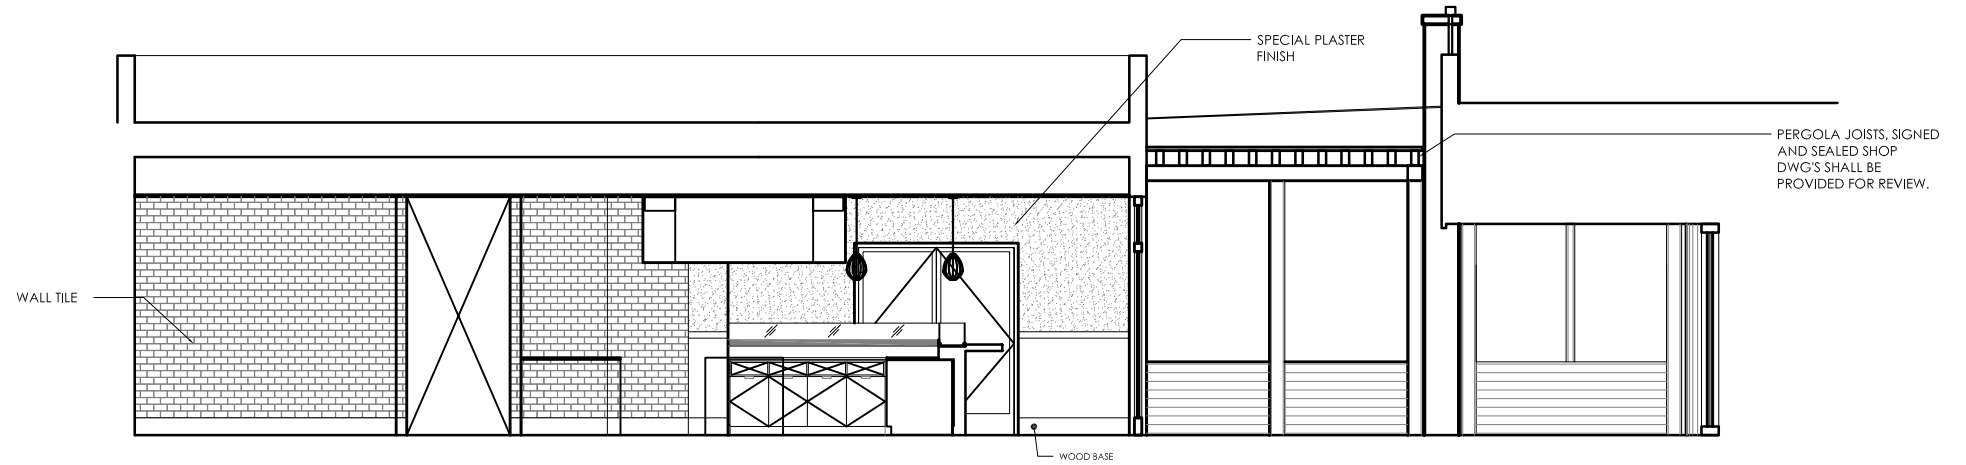

7 ROBATA BAR - EAST
SCALE: NTS

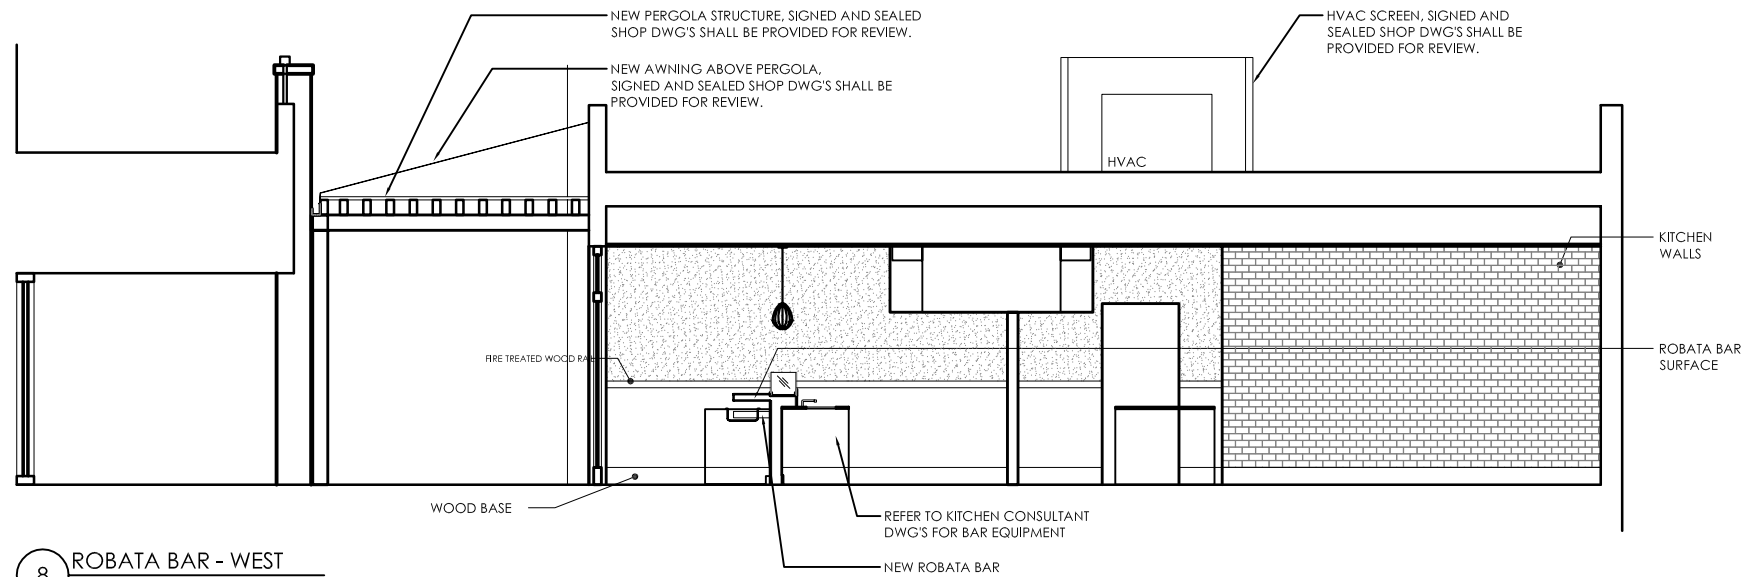


8 ROBATA BAR - WEST
SCALE: NTS

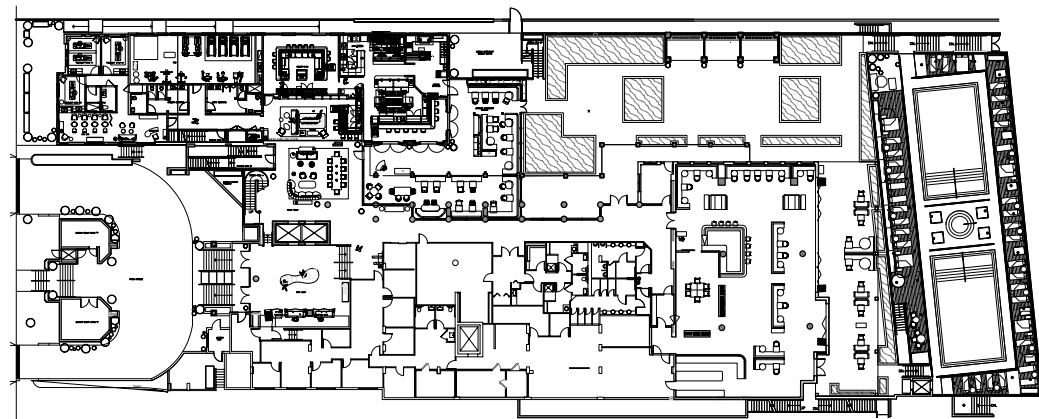


TRELLIS AREA

STANTON SBM: LEVEL 3 KEY PLAN
SCALE: NTS


N

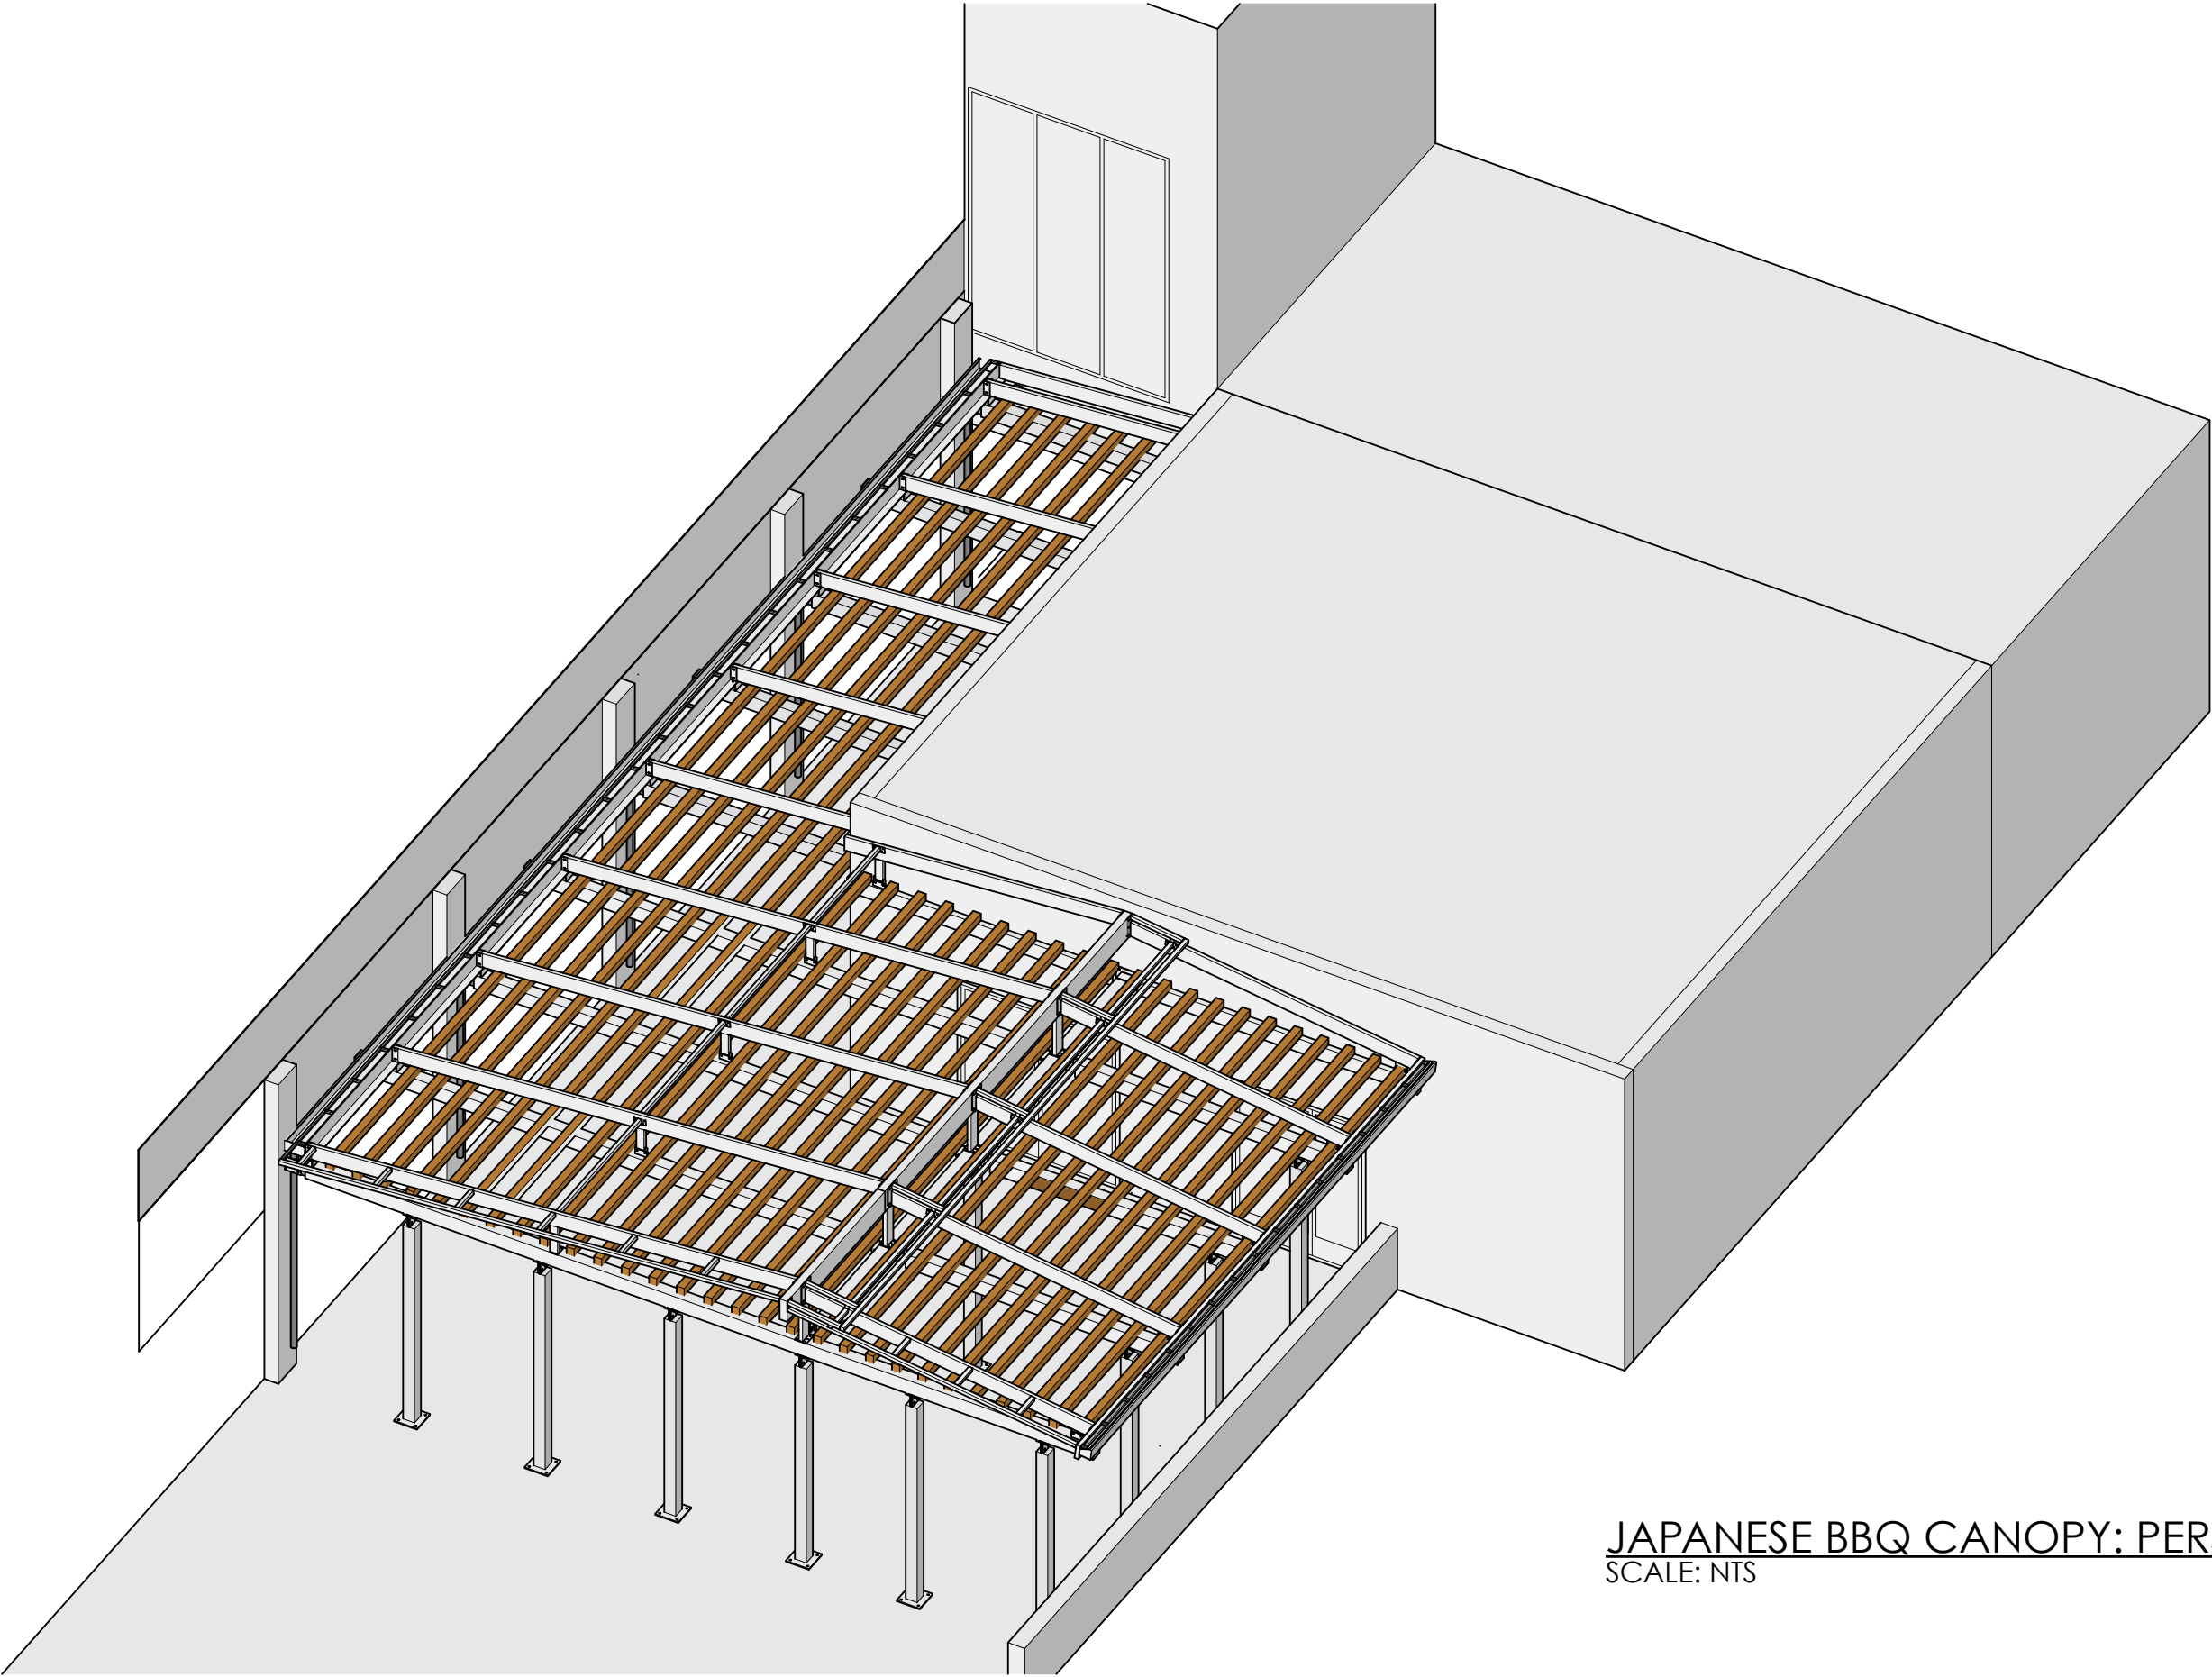


JAPANESE BBQ CANOPY: PERSPECTIVE
SCALE: NTS

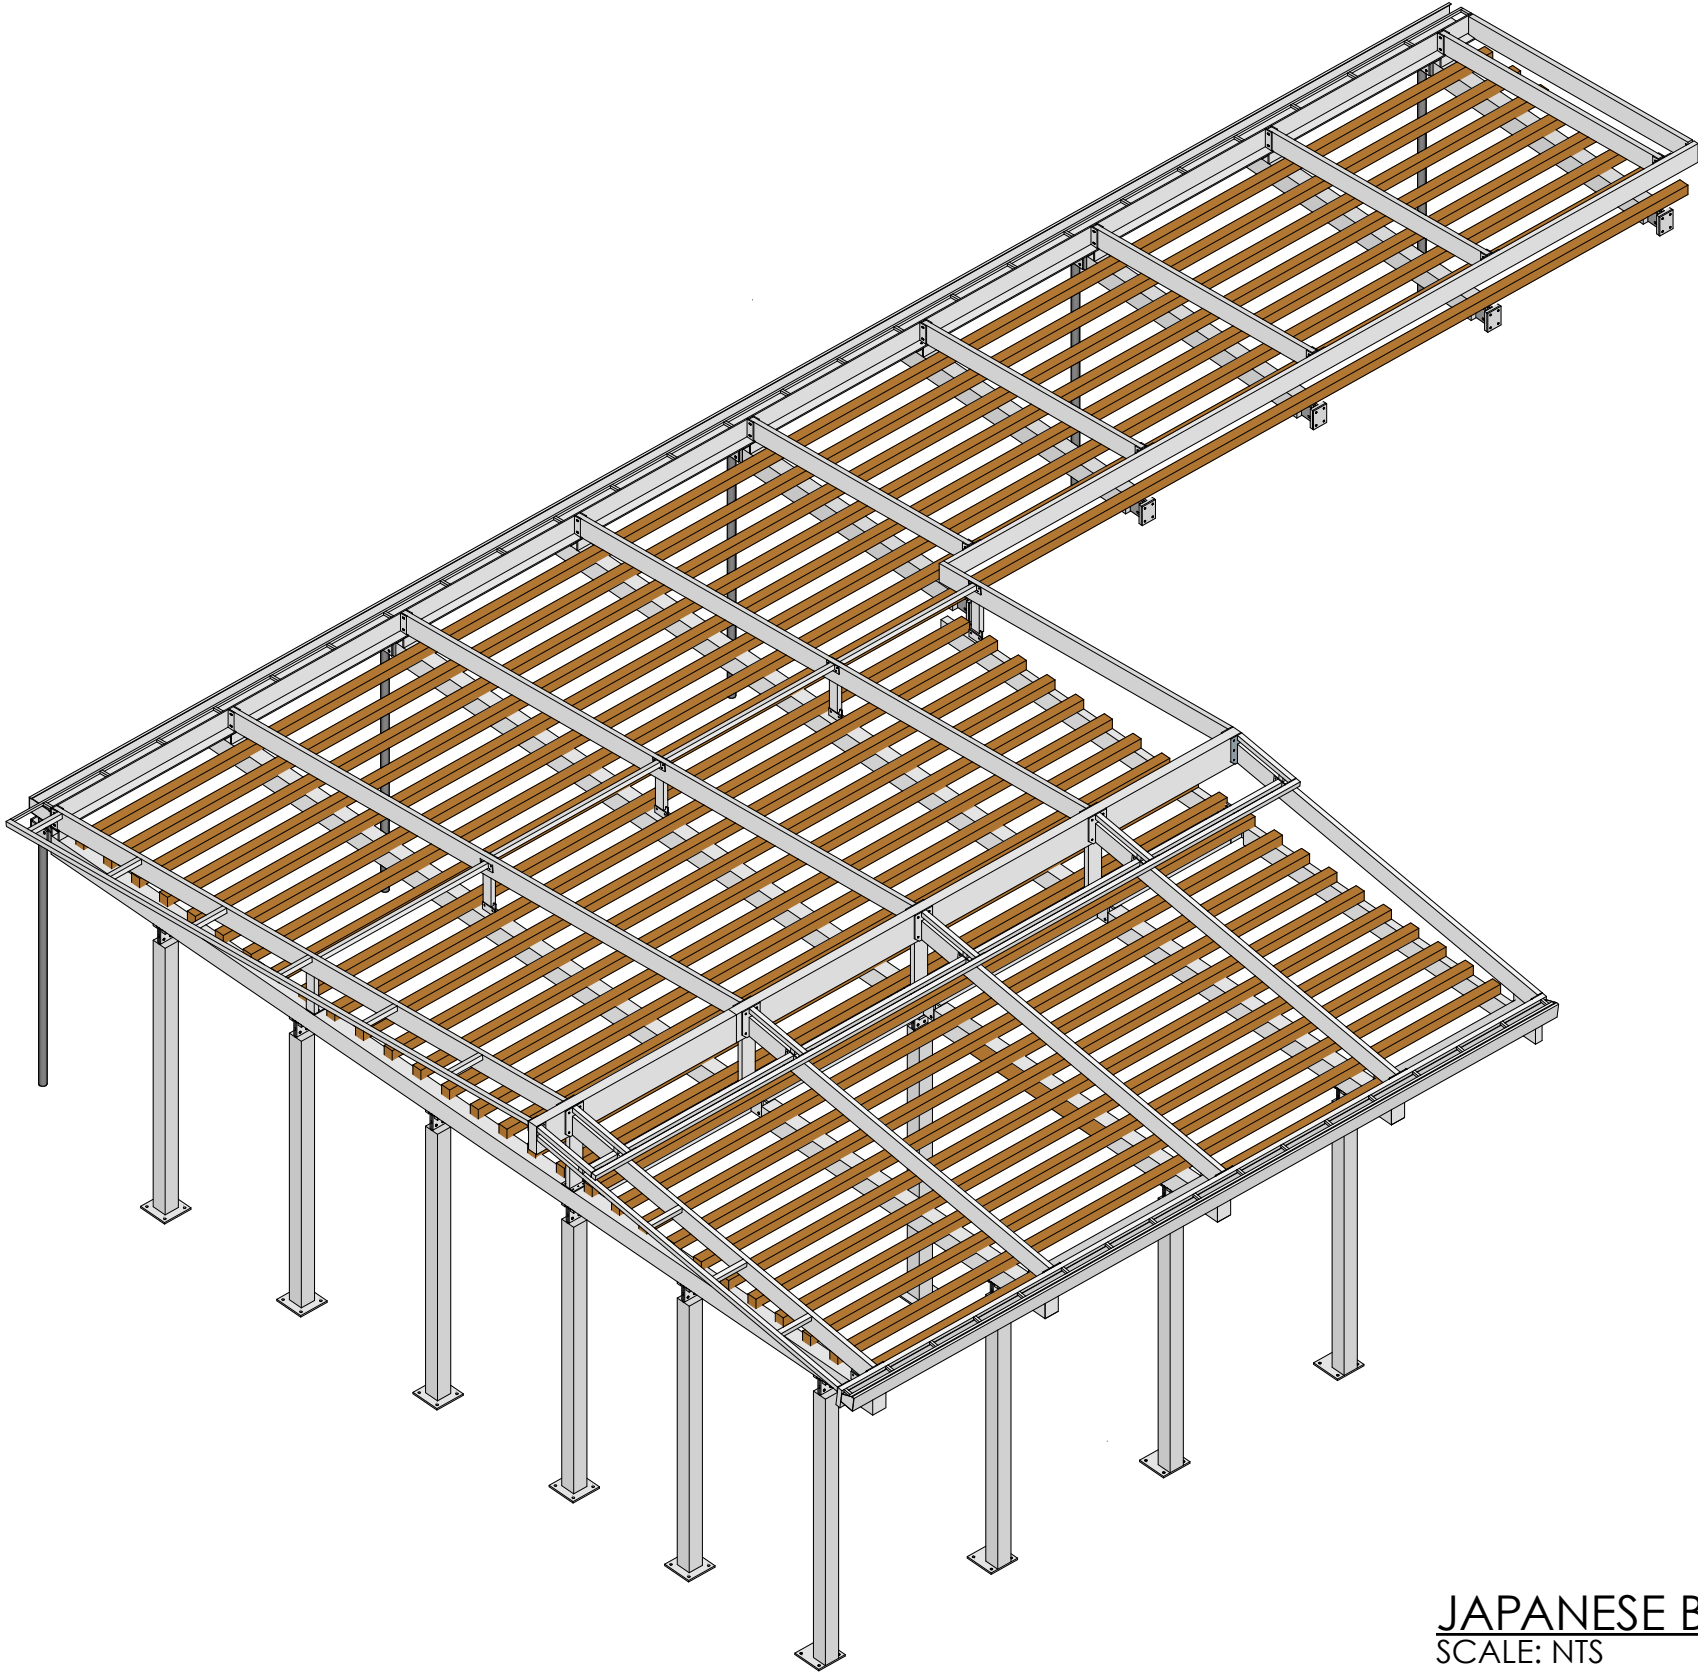


JAPANESE BBQ CANOPY: PERSPECTIVE
SCALE: NTS

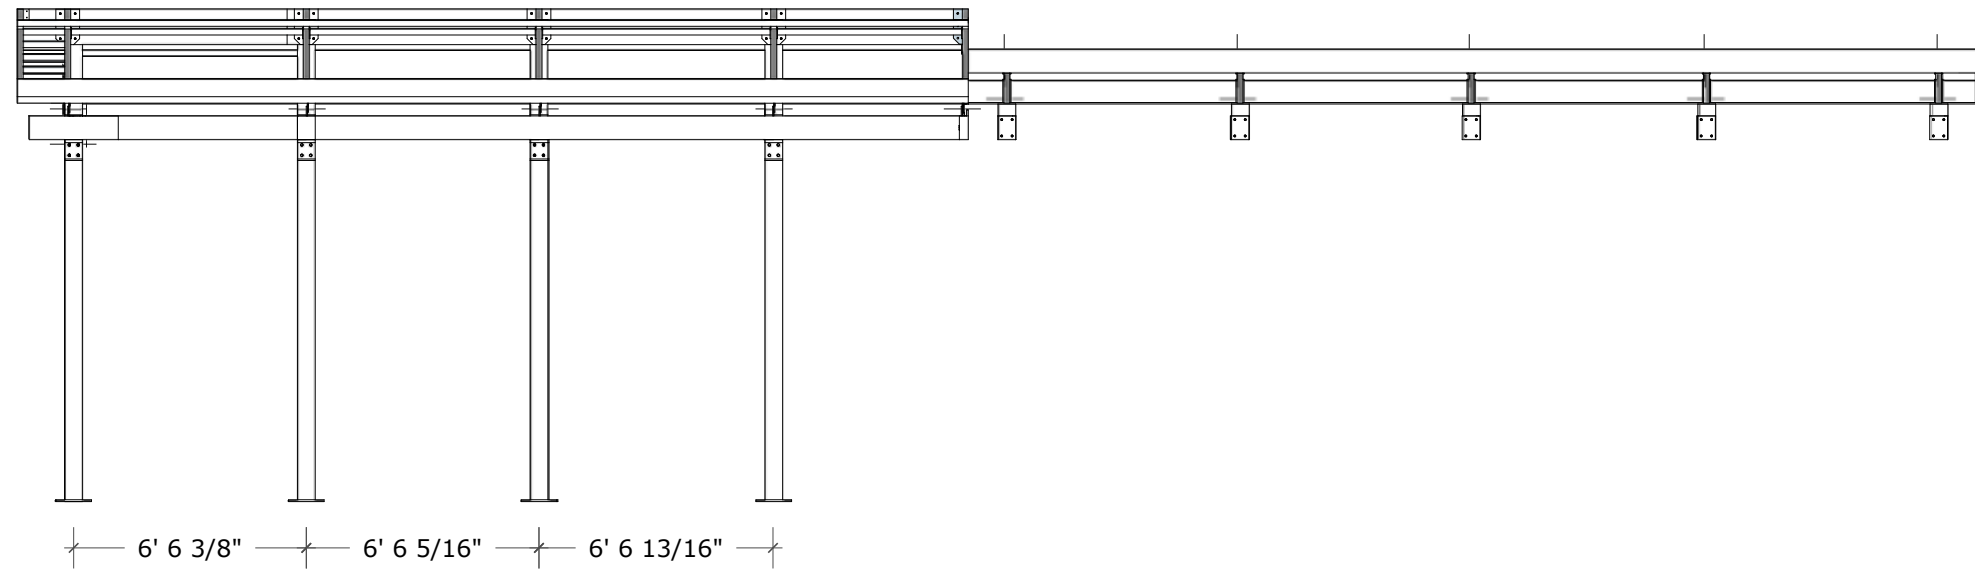

JAPANESE BBQ CANOPY: SOUTH VIEW COLUMN SPACING
SCALE: NTS

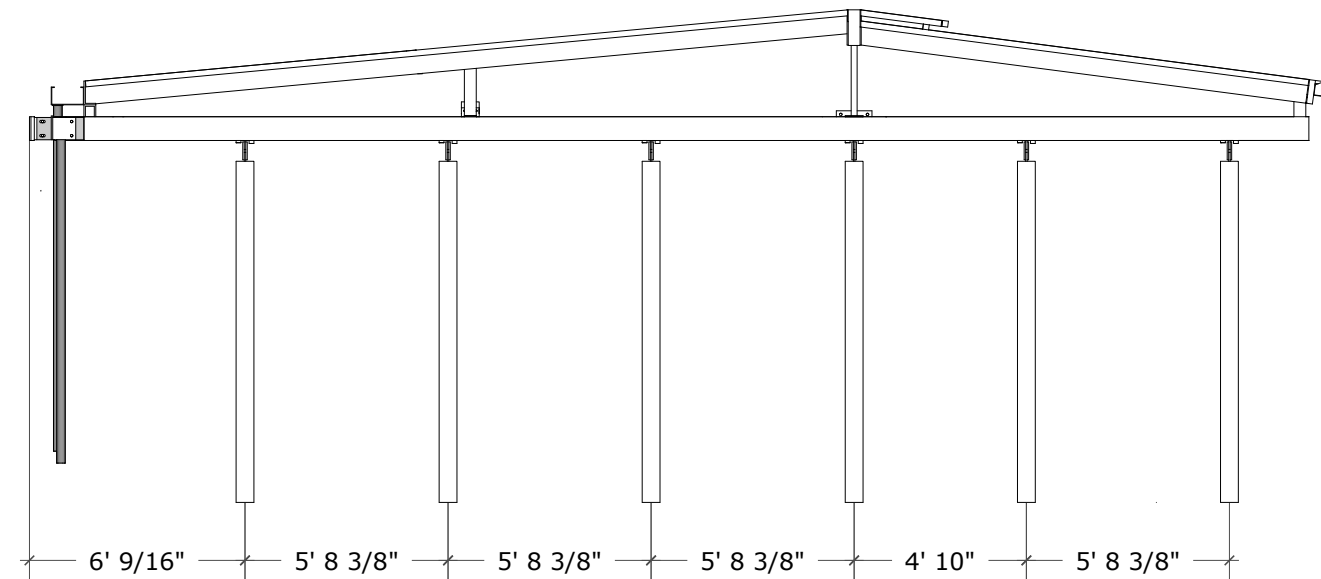

JAPANESE BBQ CANOPY: WEST VIEW COLUMN SPACING
SCALE: NTS

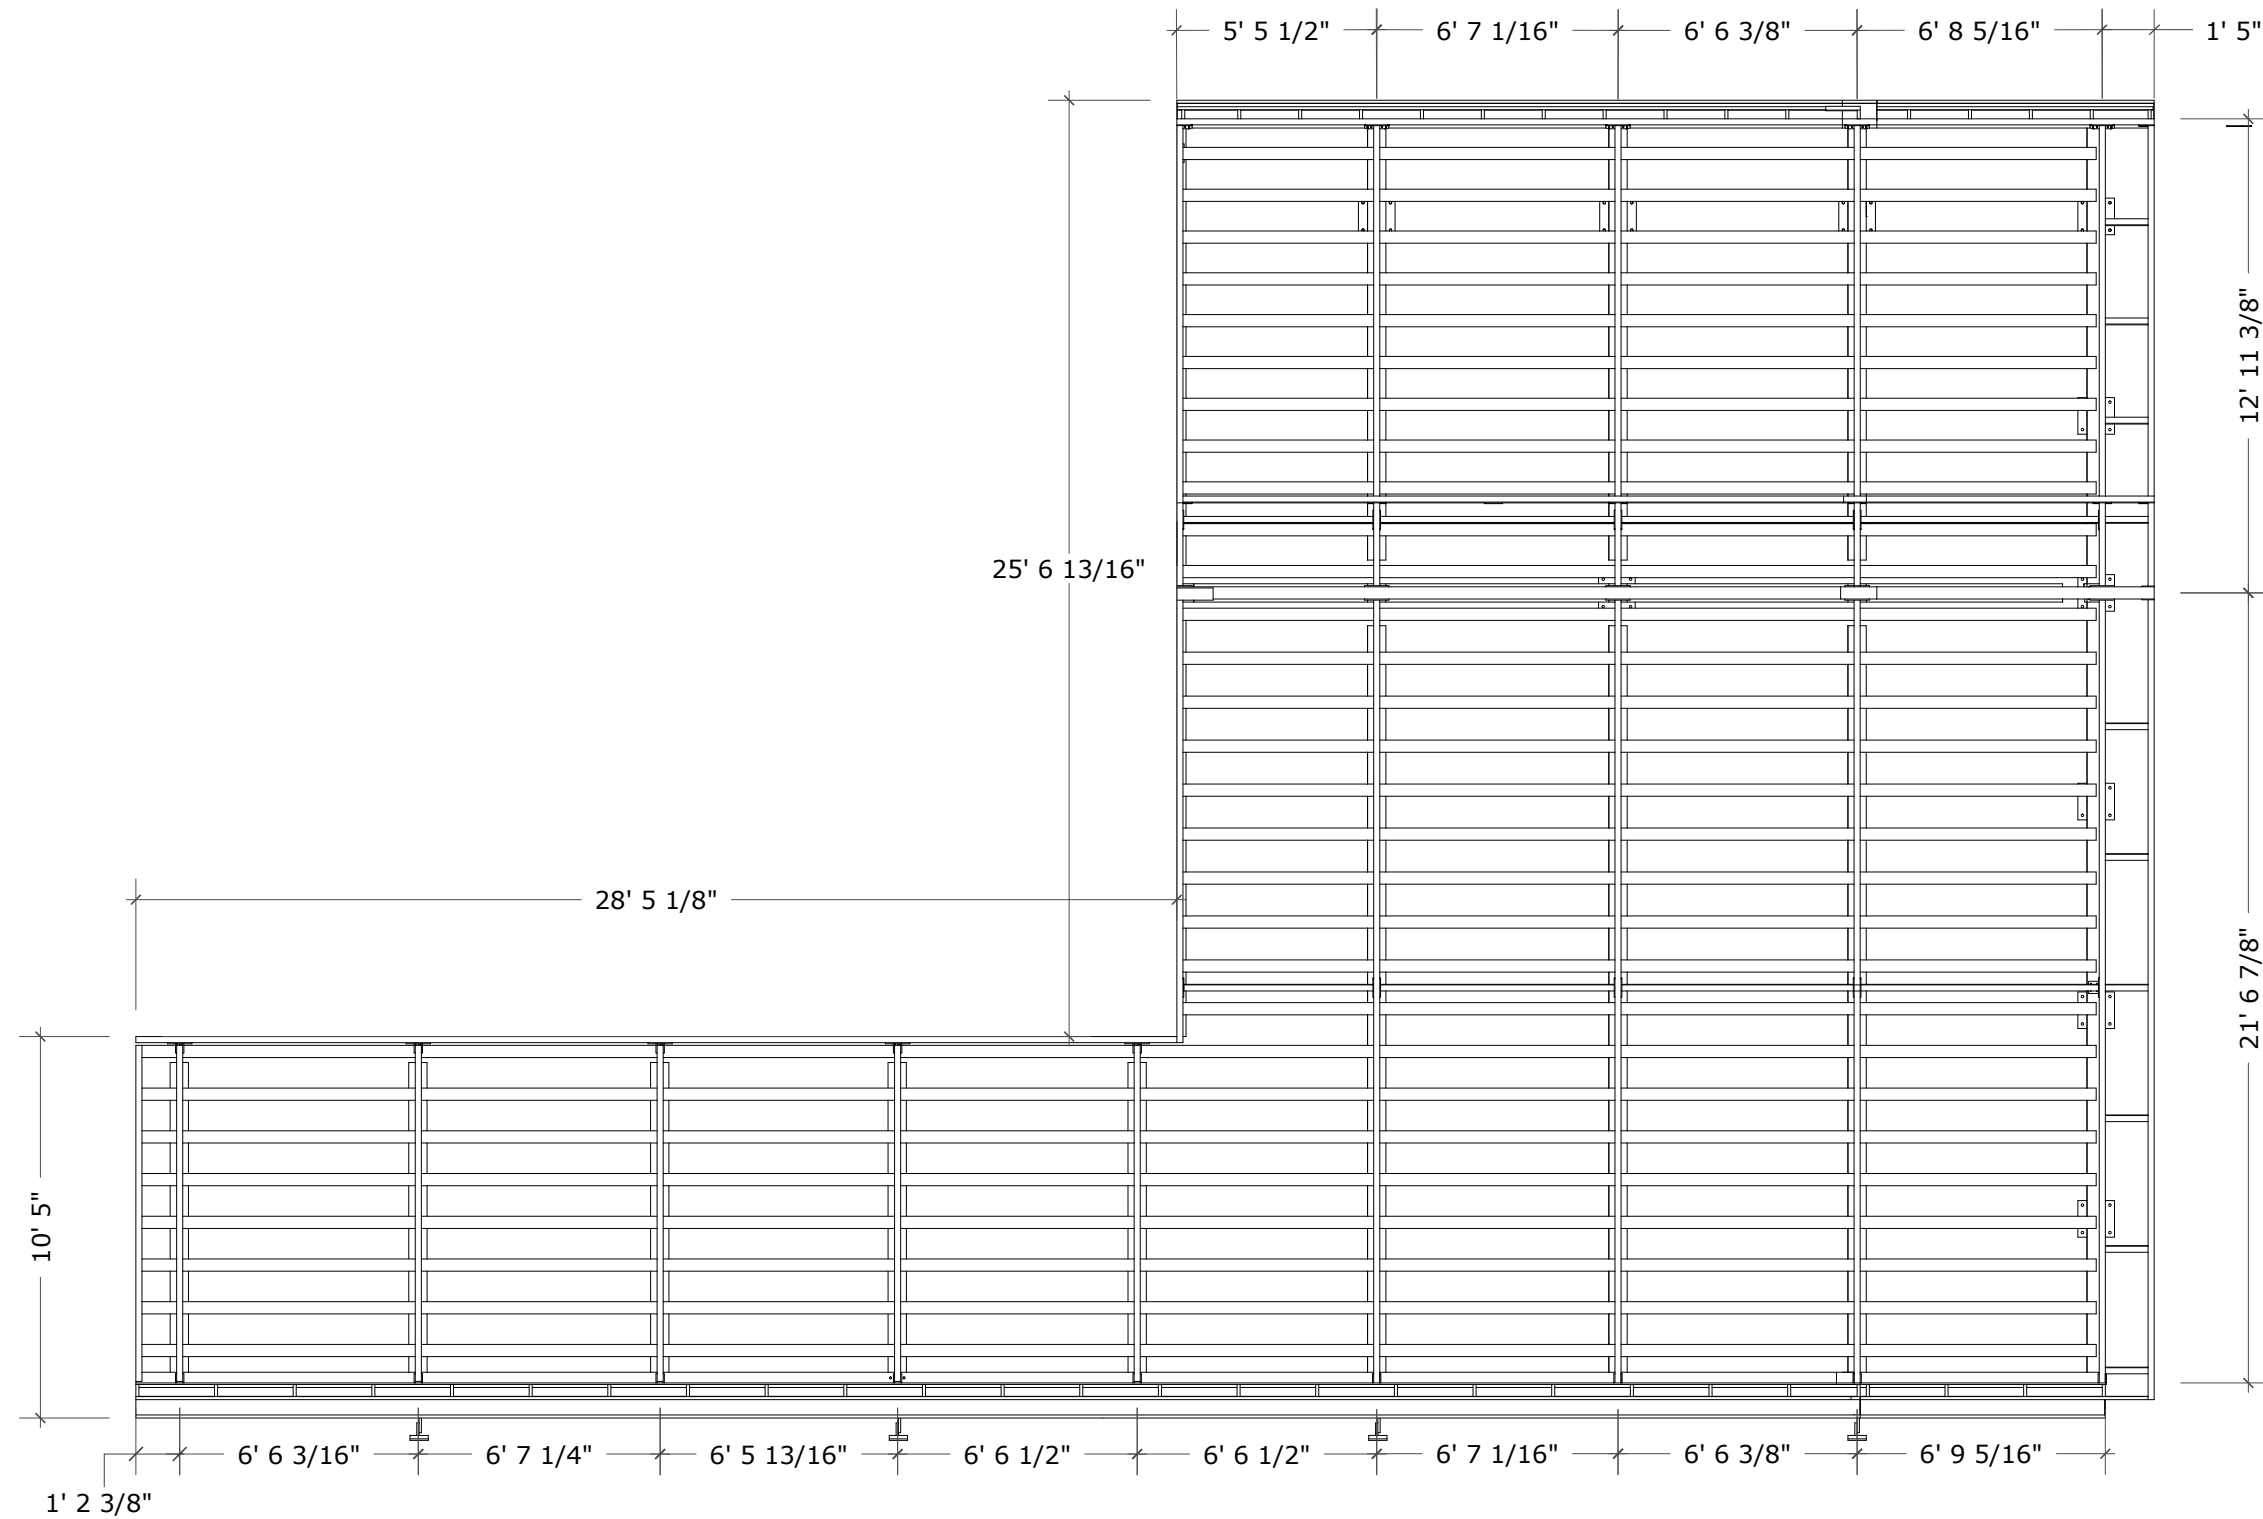

JAPANESE BBQ CANOPY: TOP VIEW RAFTER SPACING
SCALE: NTS




1. FRONT (WEST) ELEVATION CANOPY CONCEPT




2. SIDE (SOUTH WEST) ELEVATION CANOPY CONCEPT



3. FRONT (WEST) ELEVATION CANOPY CONCEPT

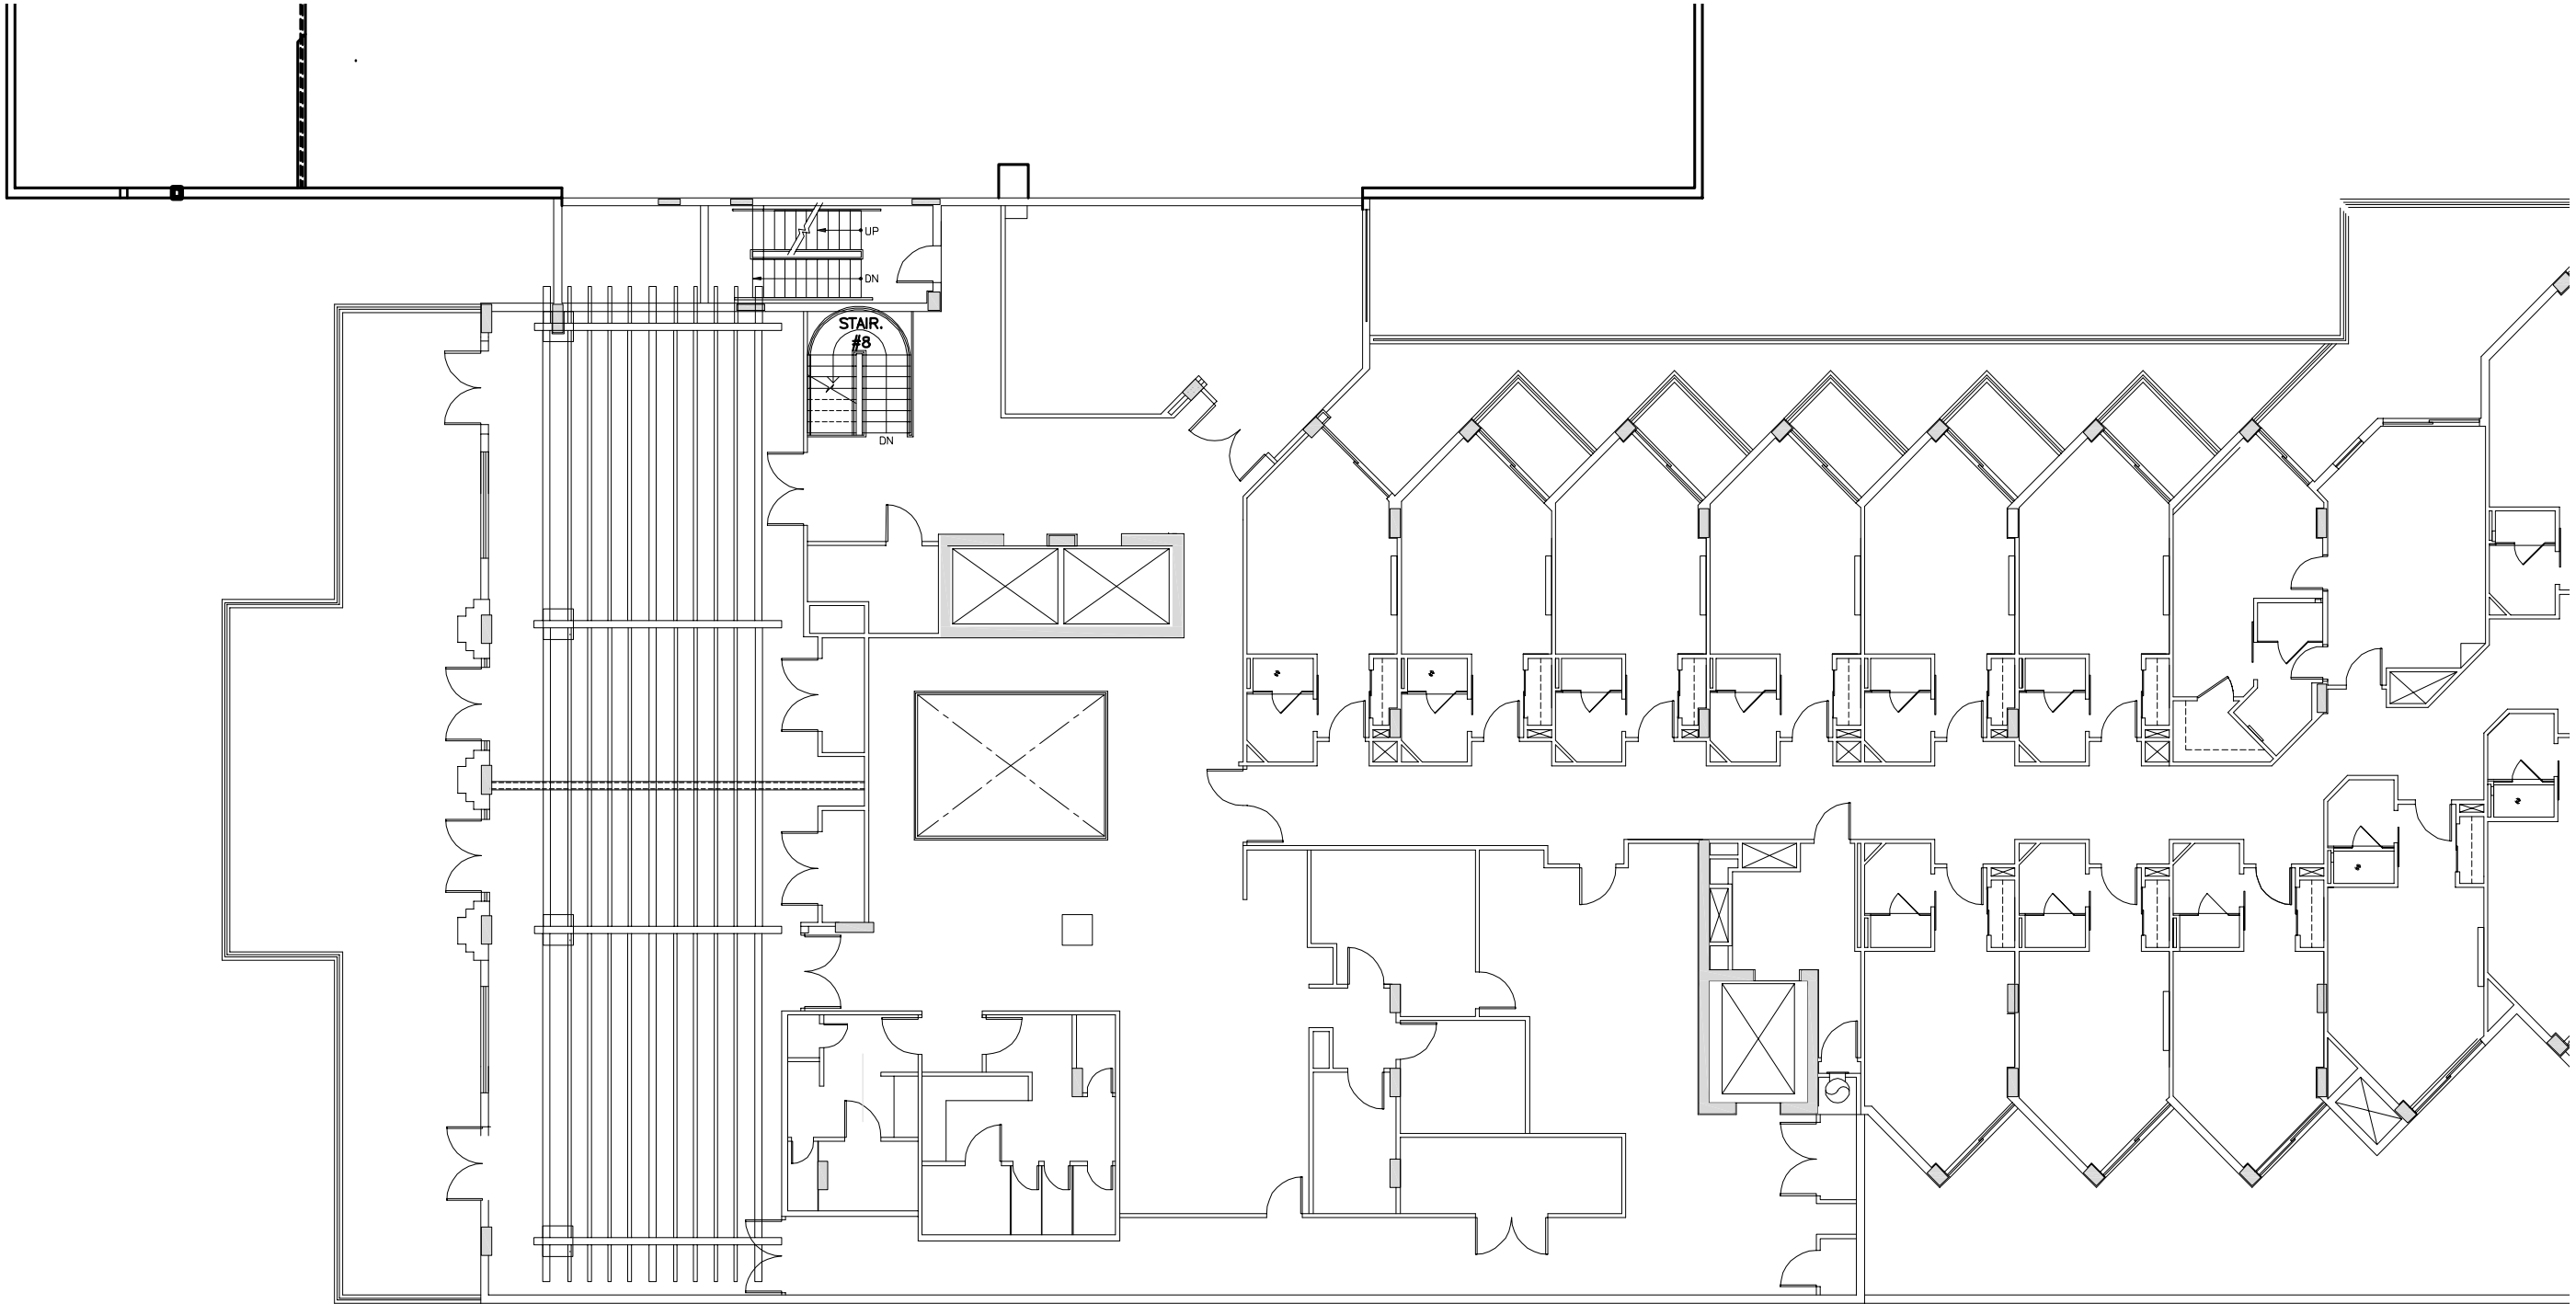


TRELLIS RCP PLAN AT LEVEL 04
SCALE: NTS

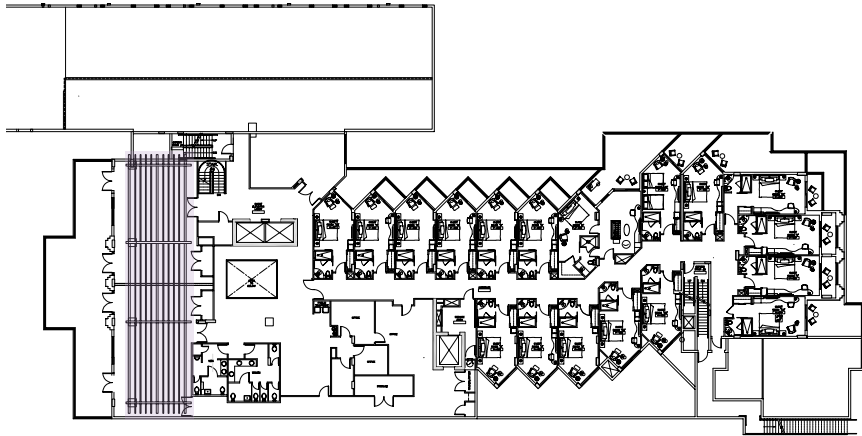


TRELLIS AREA
STANTON SBM: LEVEL 4 KEY PLAN
SCALE: NTS




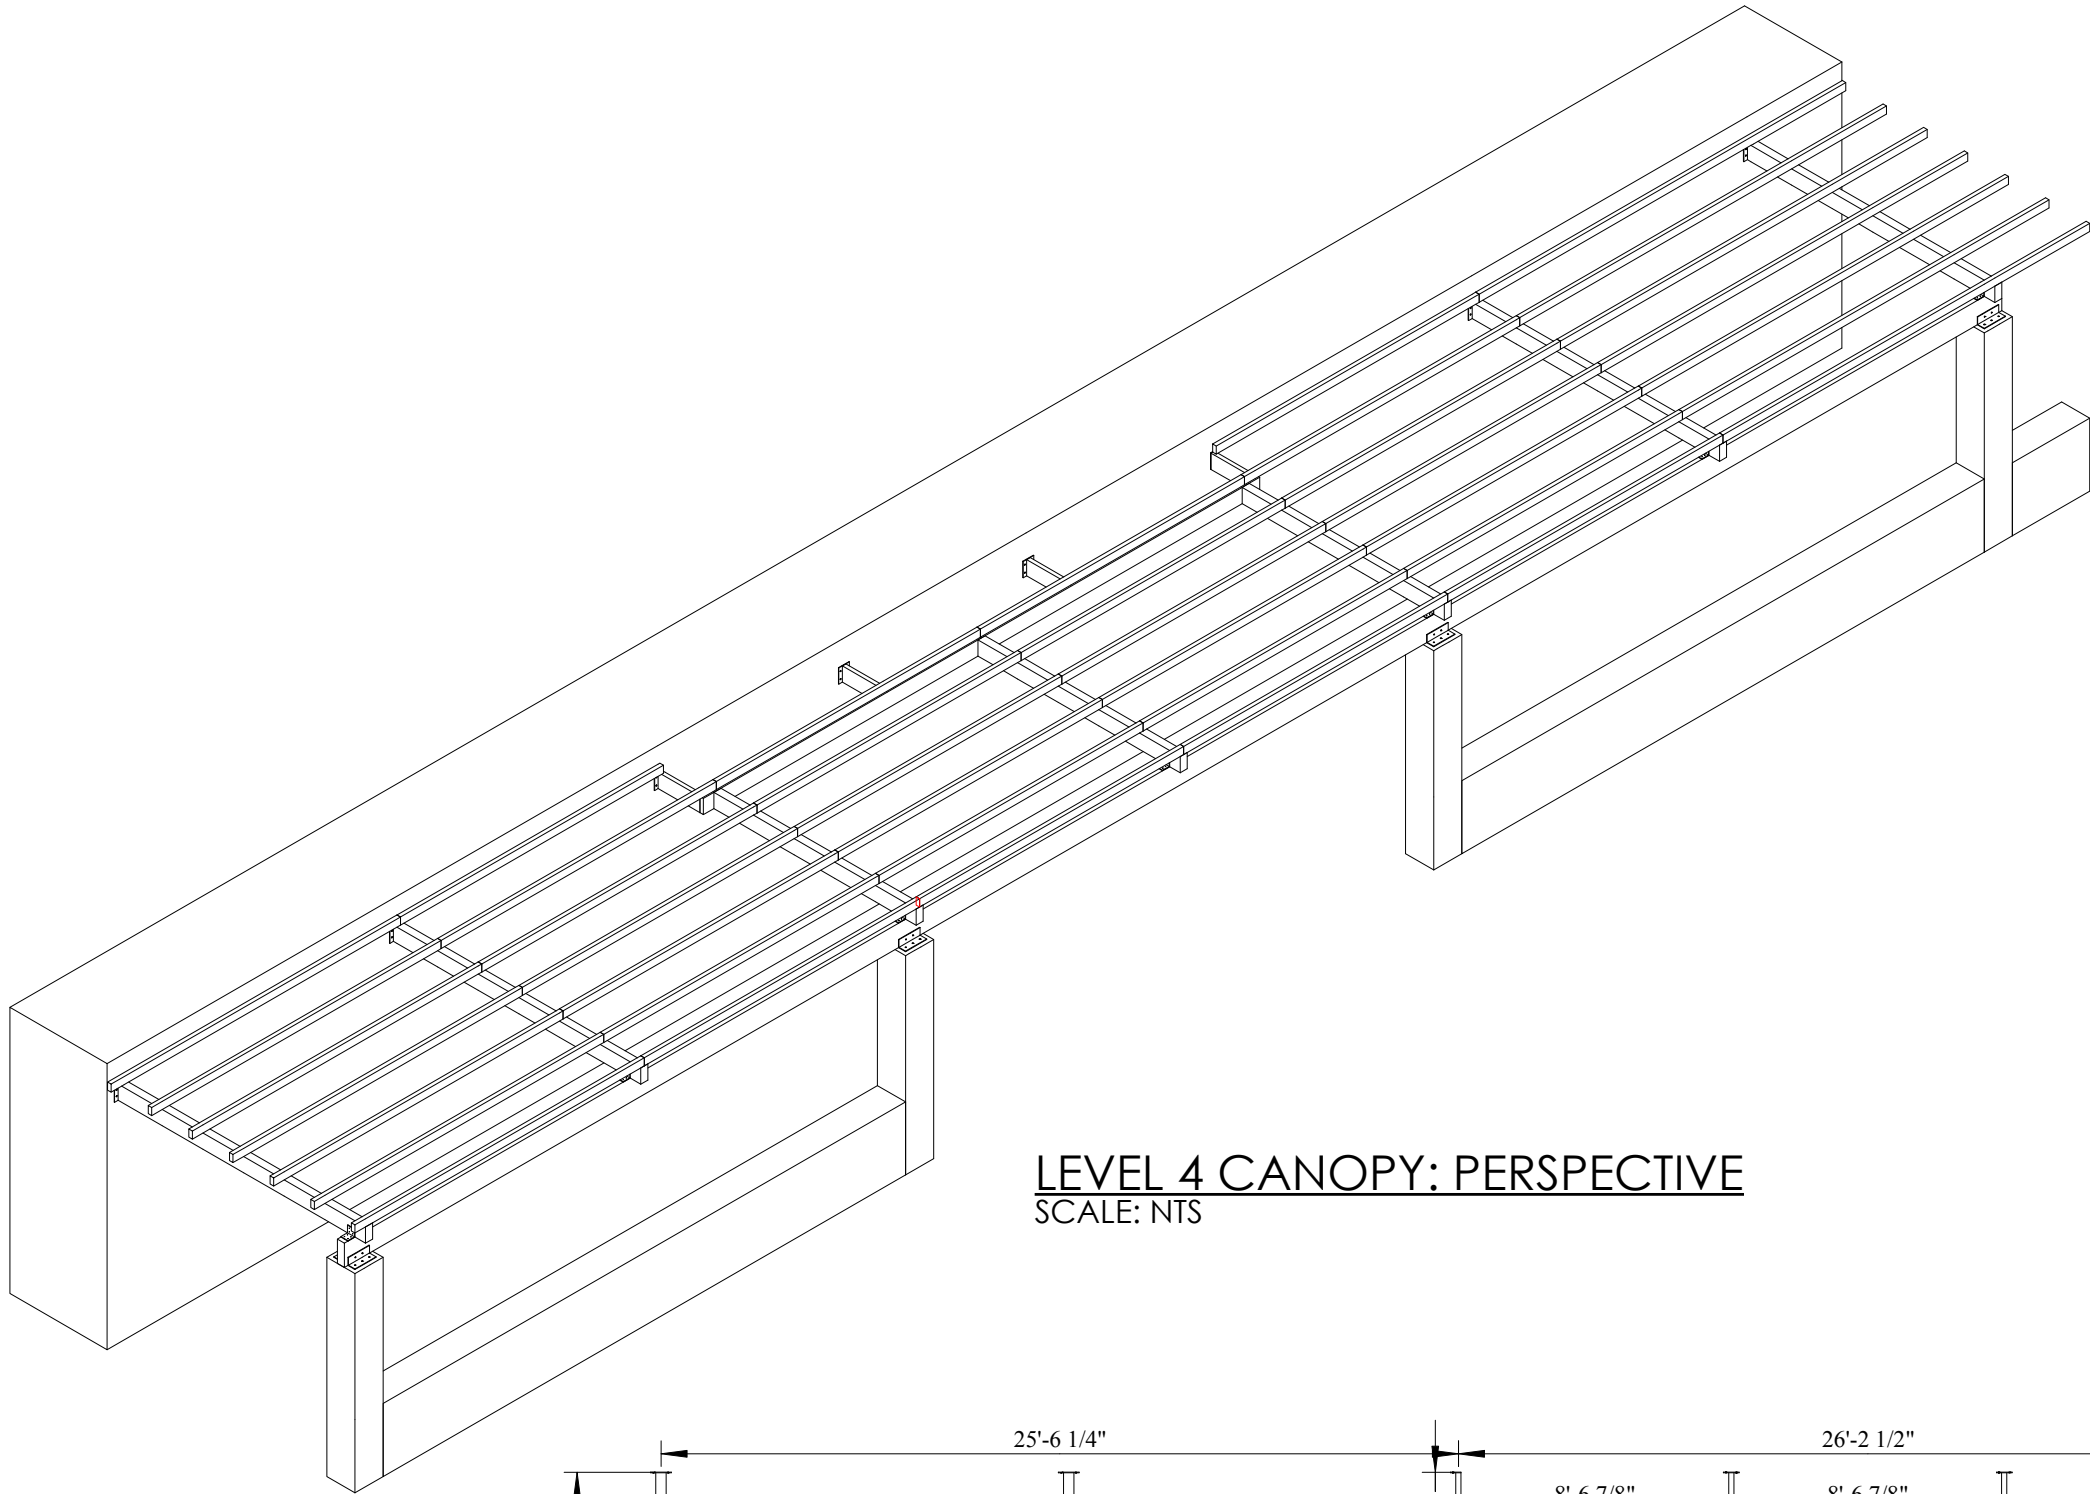


LEVEL 4 CANOPY: PERSPECTIVE
SCALE: NTS

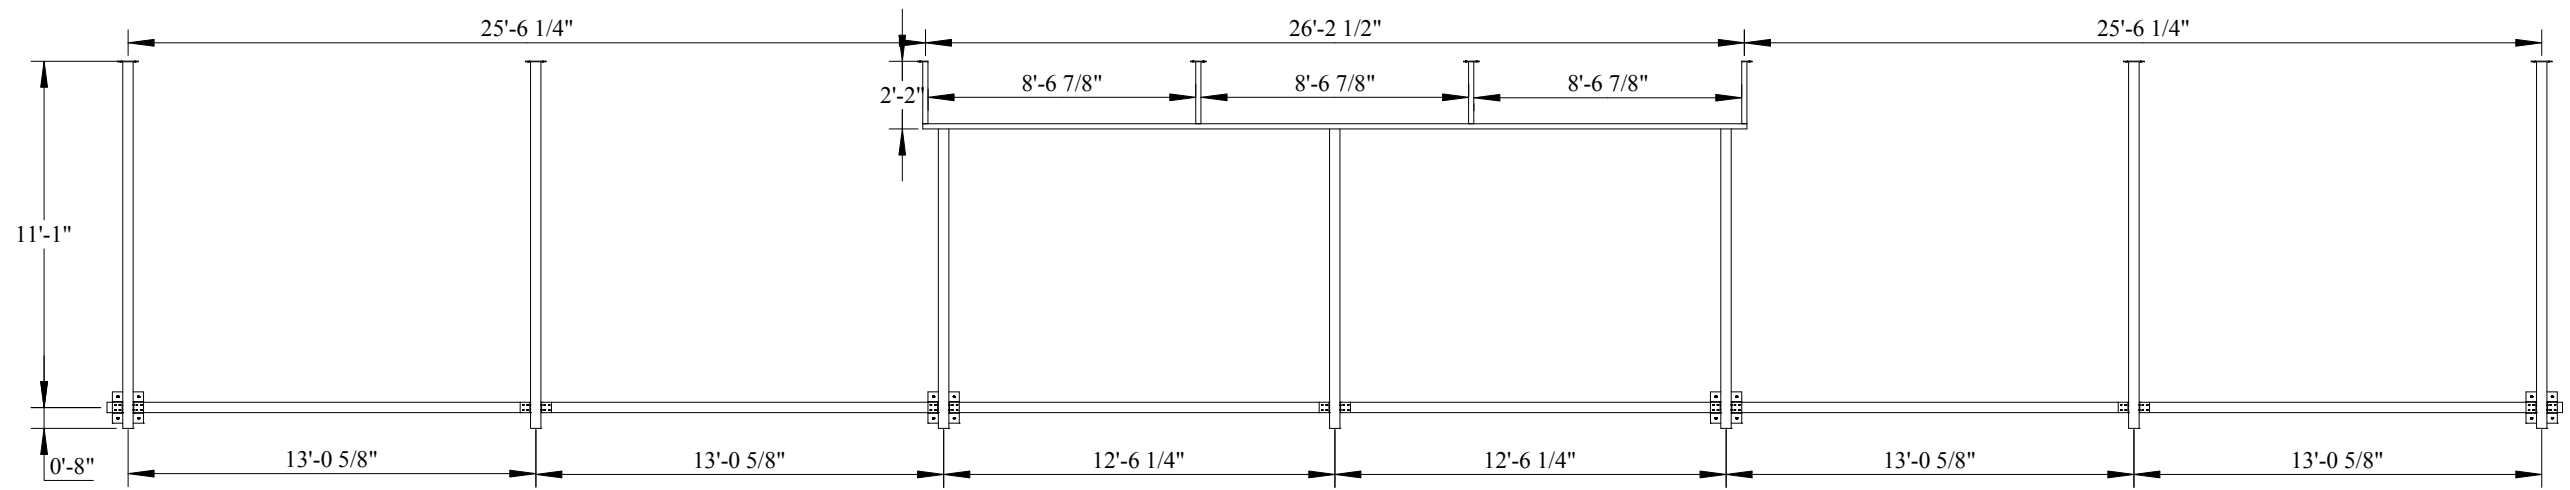

LEVEL 4 CANOPY : FRONT VIEW COLUMN SPACING
SCALE: NTS

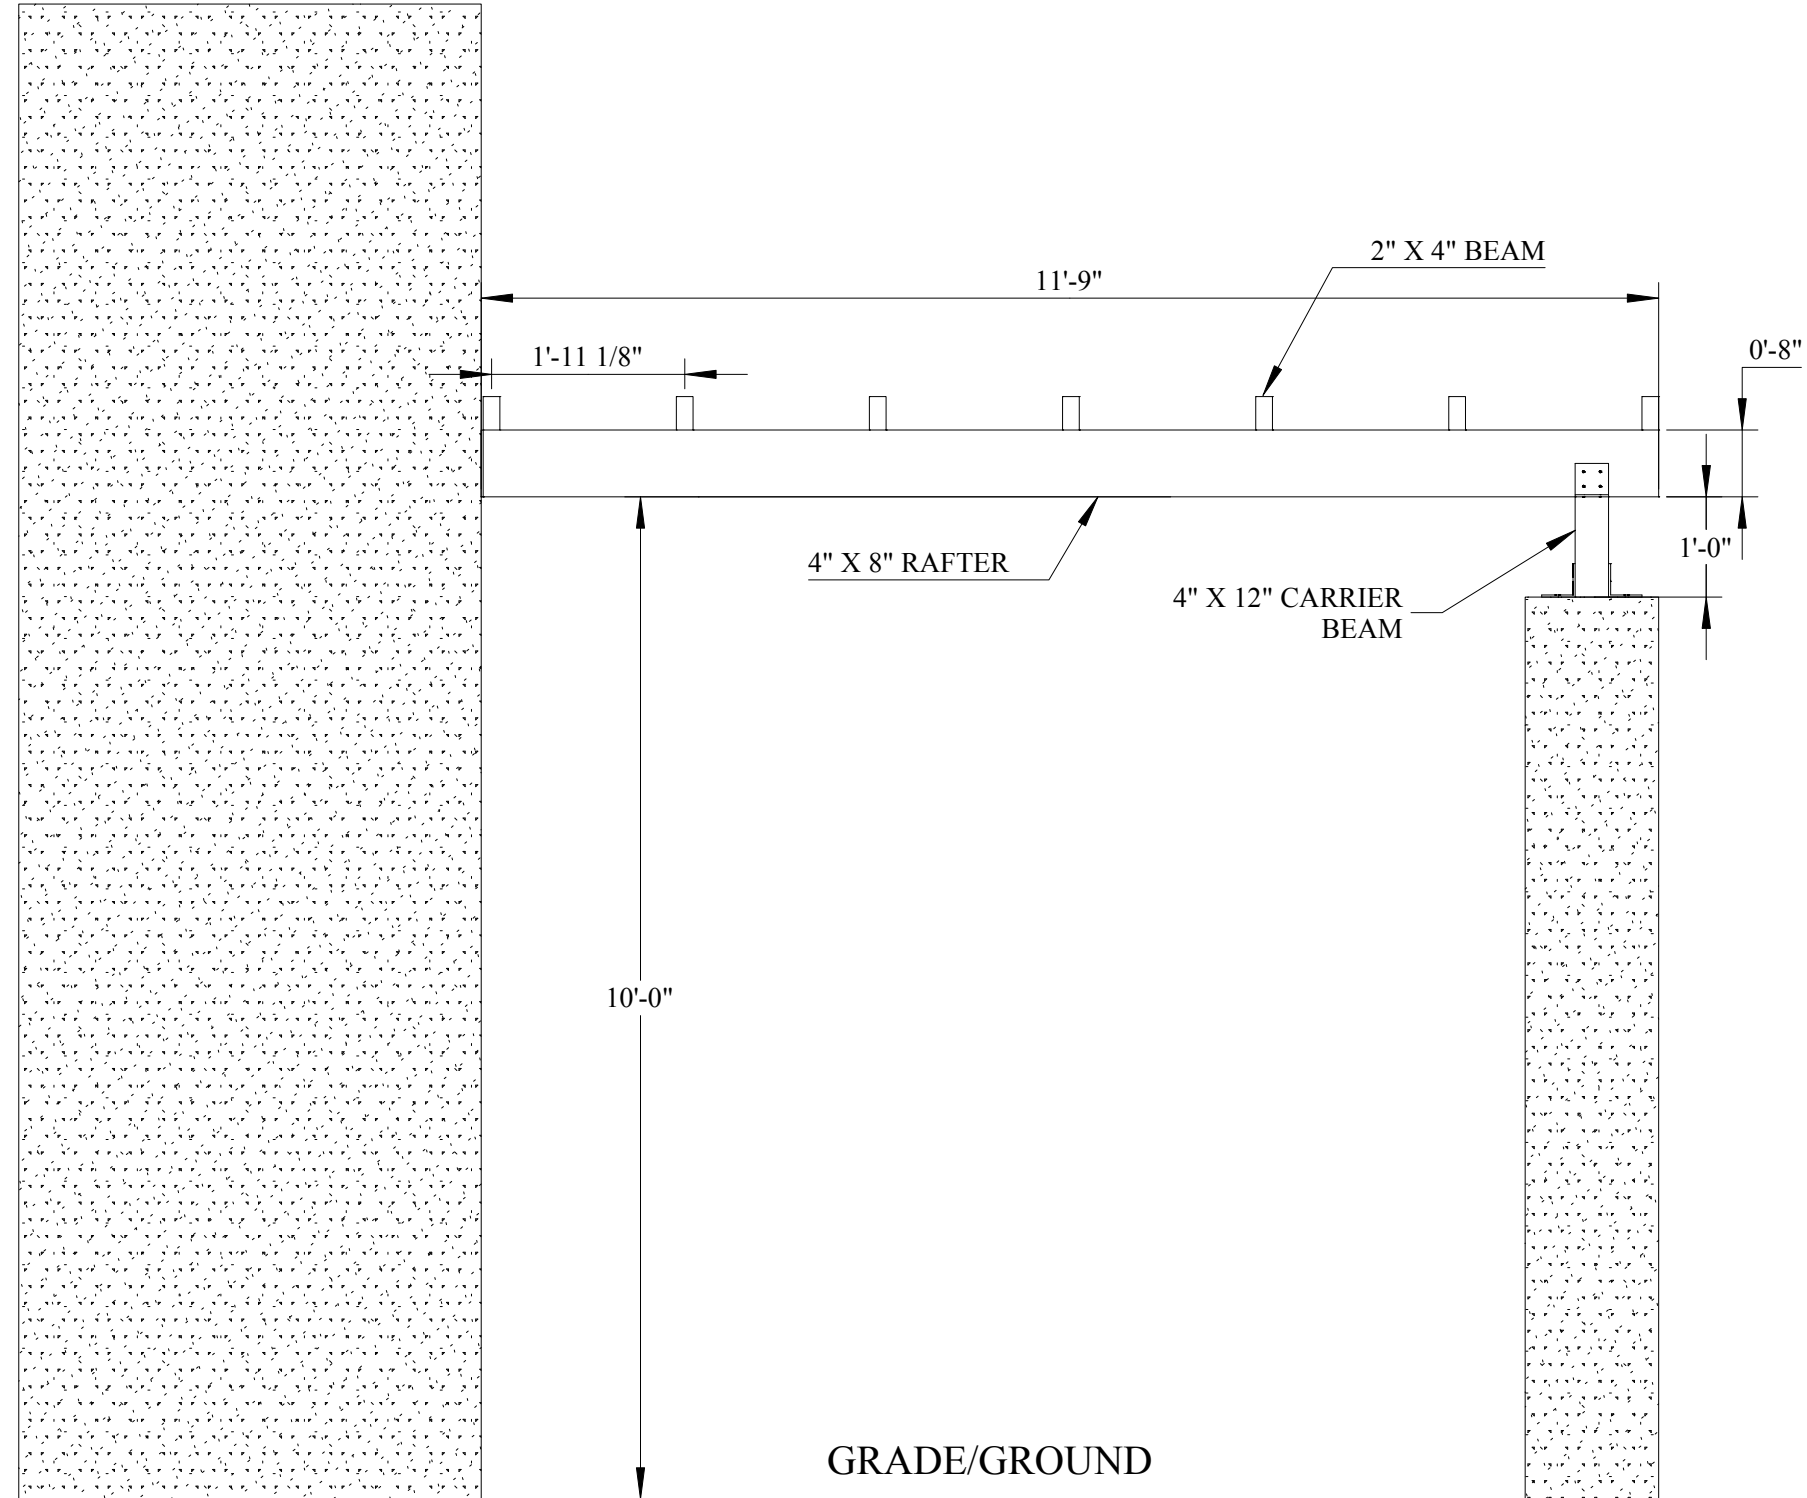

LEVEL 4 CANOPY : SIDE VIEW COLUMN SPACING
SCALE: NTS

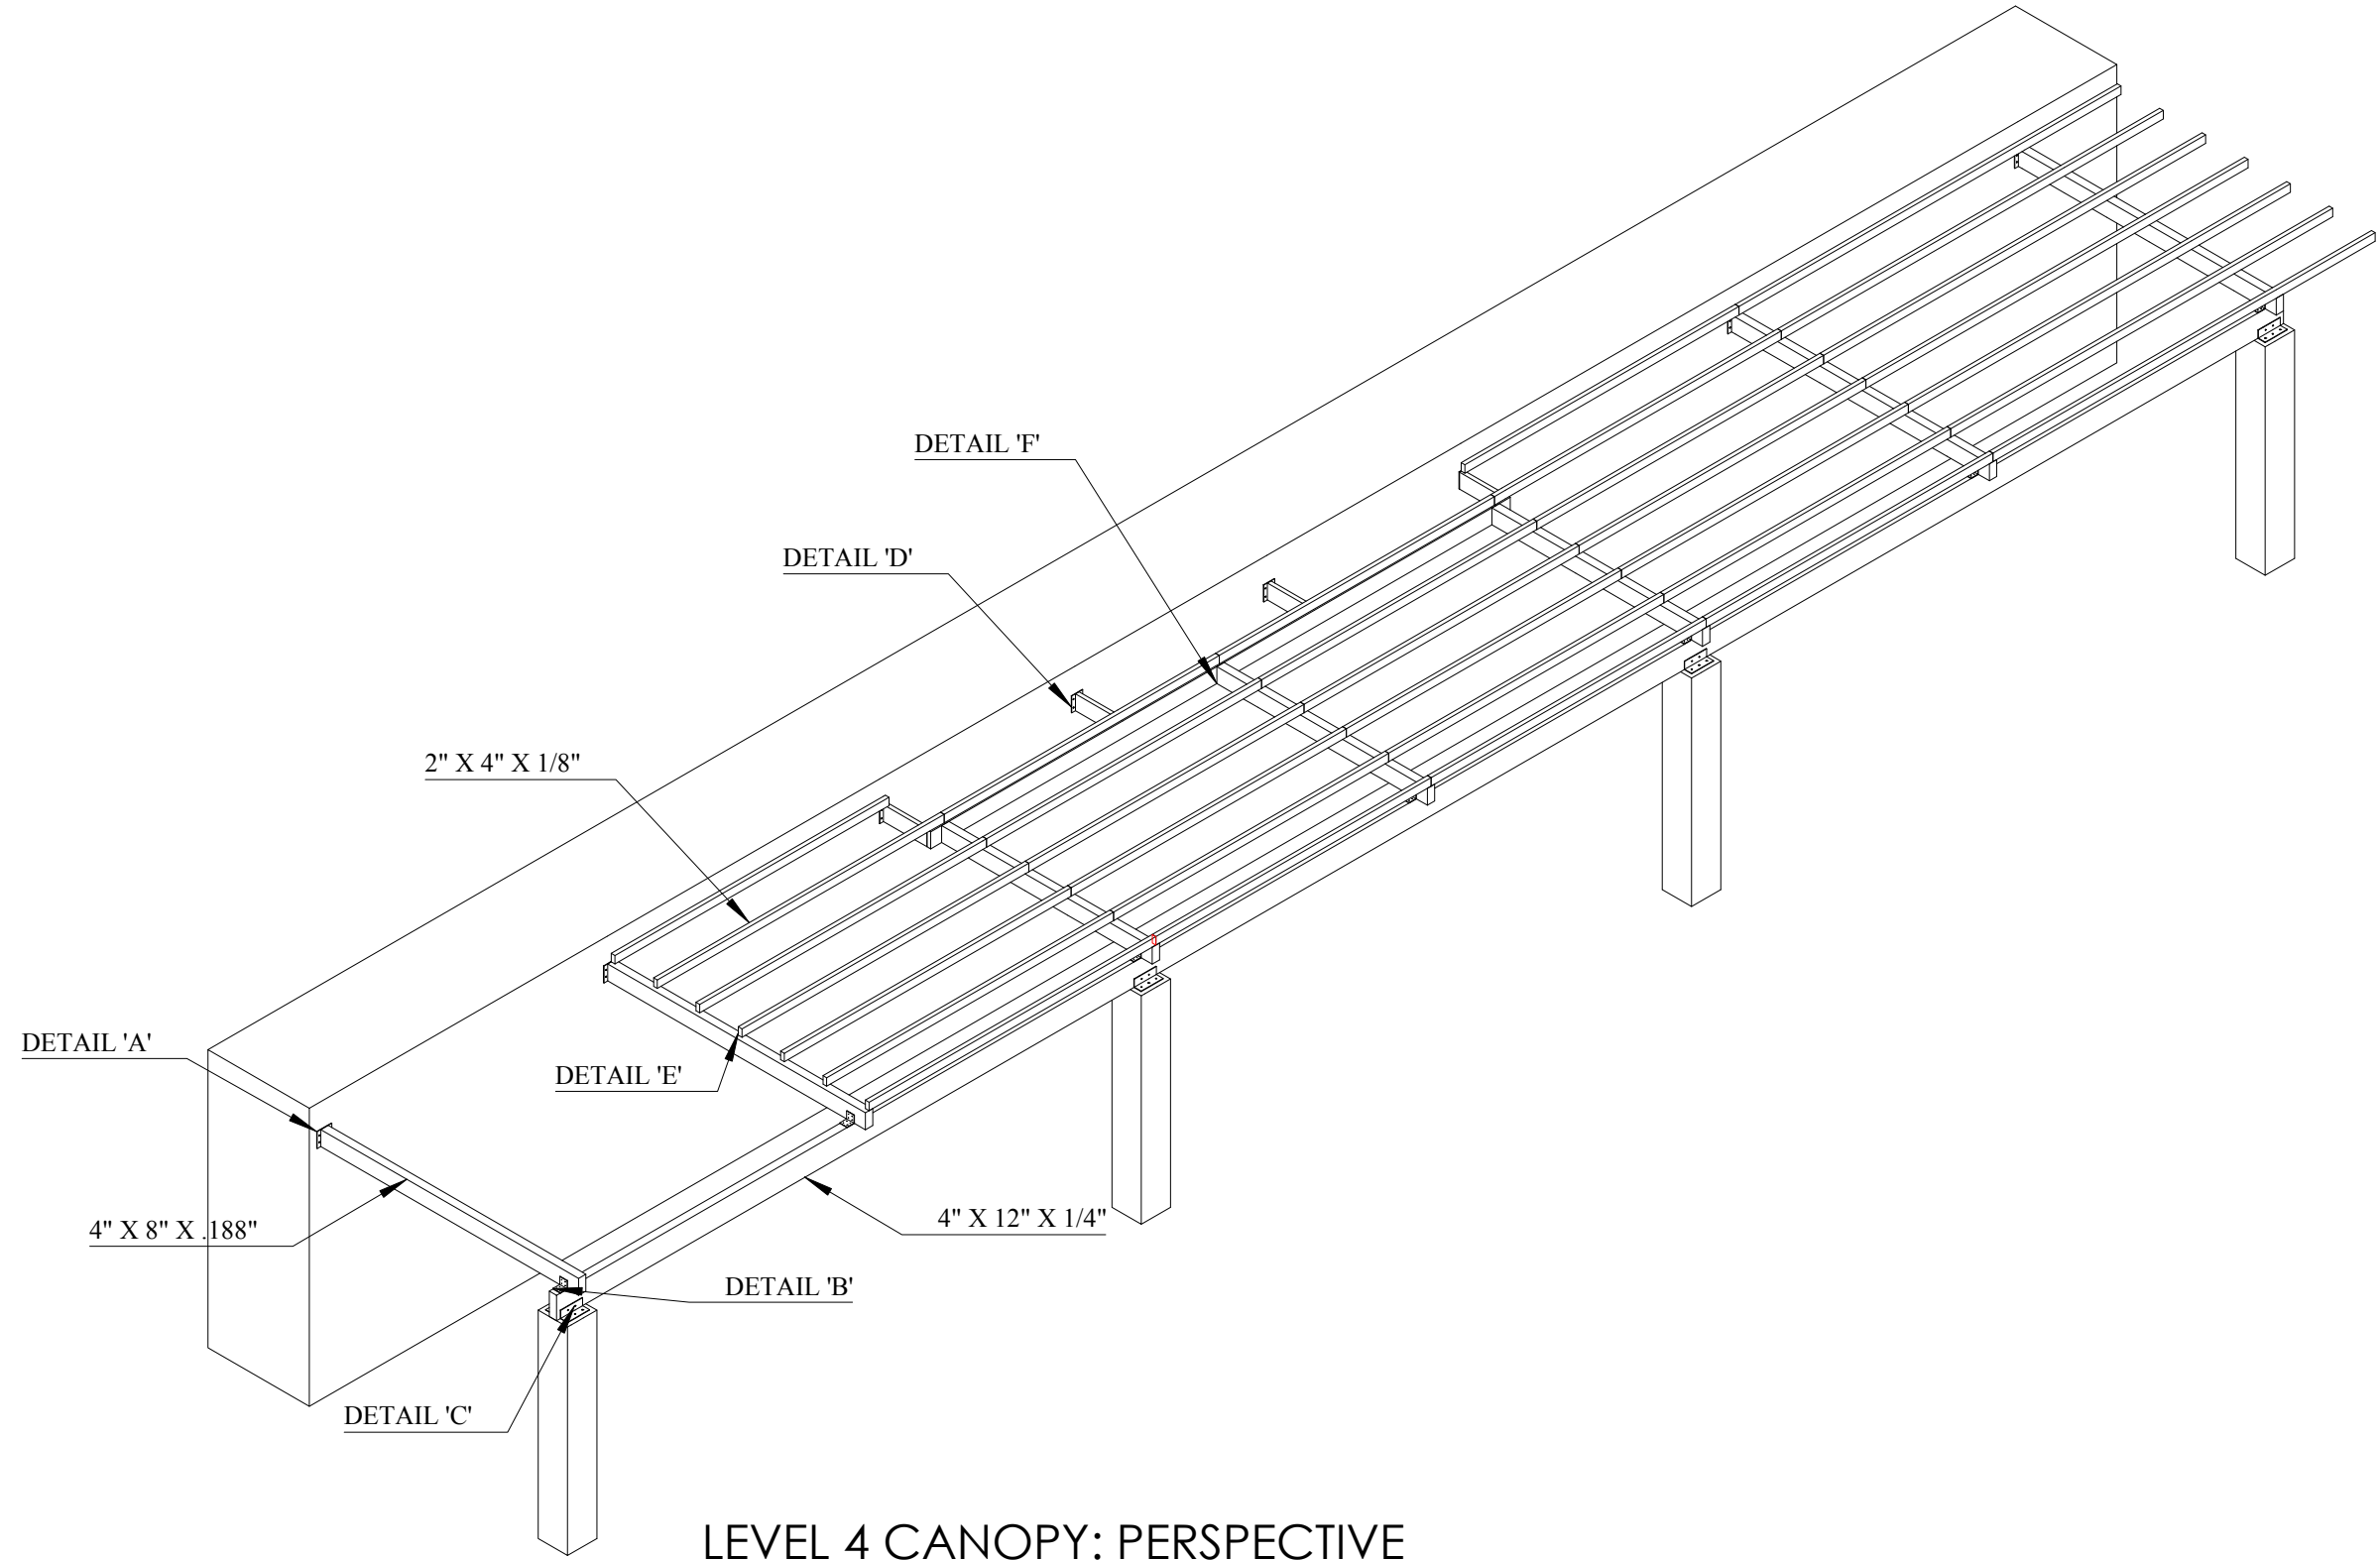

LEVEL 4 CANOPY: PERSPECTIVE
SCALE: NTS