


1/32" = 1'-0" CONTEXT ELEVATION-HARDING AVE 1






1/32" = 1'-0" CONTEXT ELEVATION-HARDING AVE 2

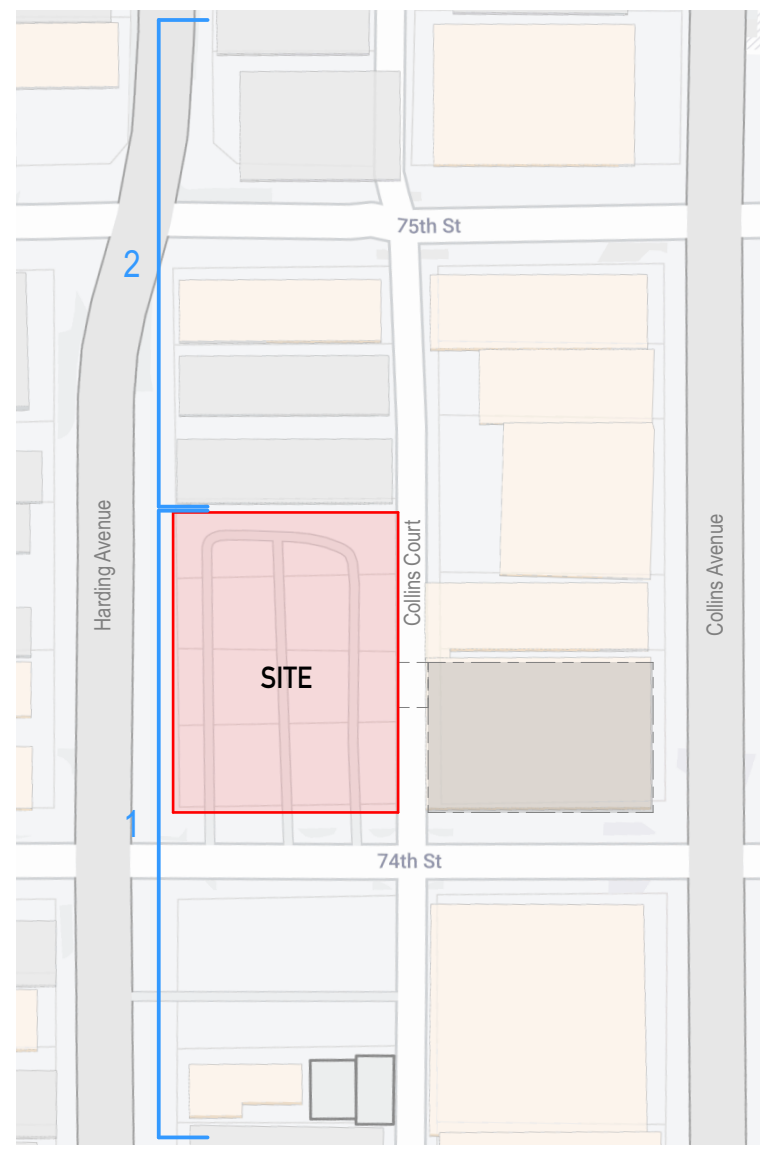


1/128" = 1'-0" KEYPLAN 3



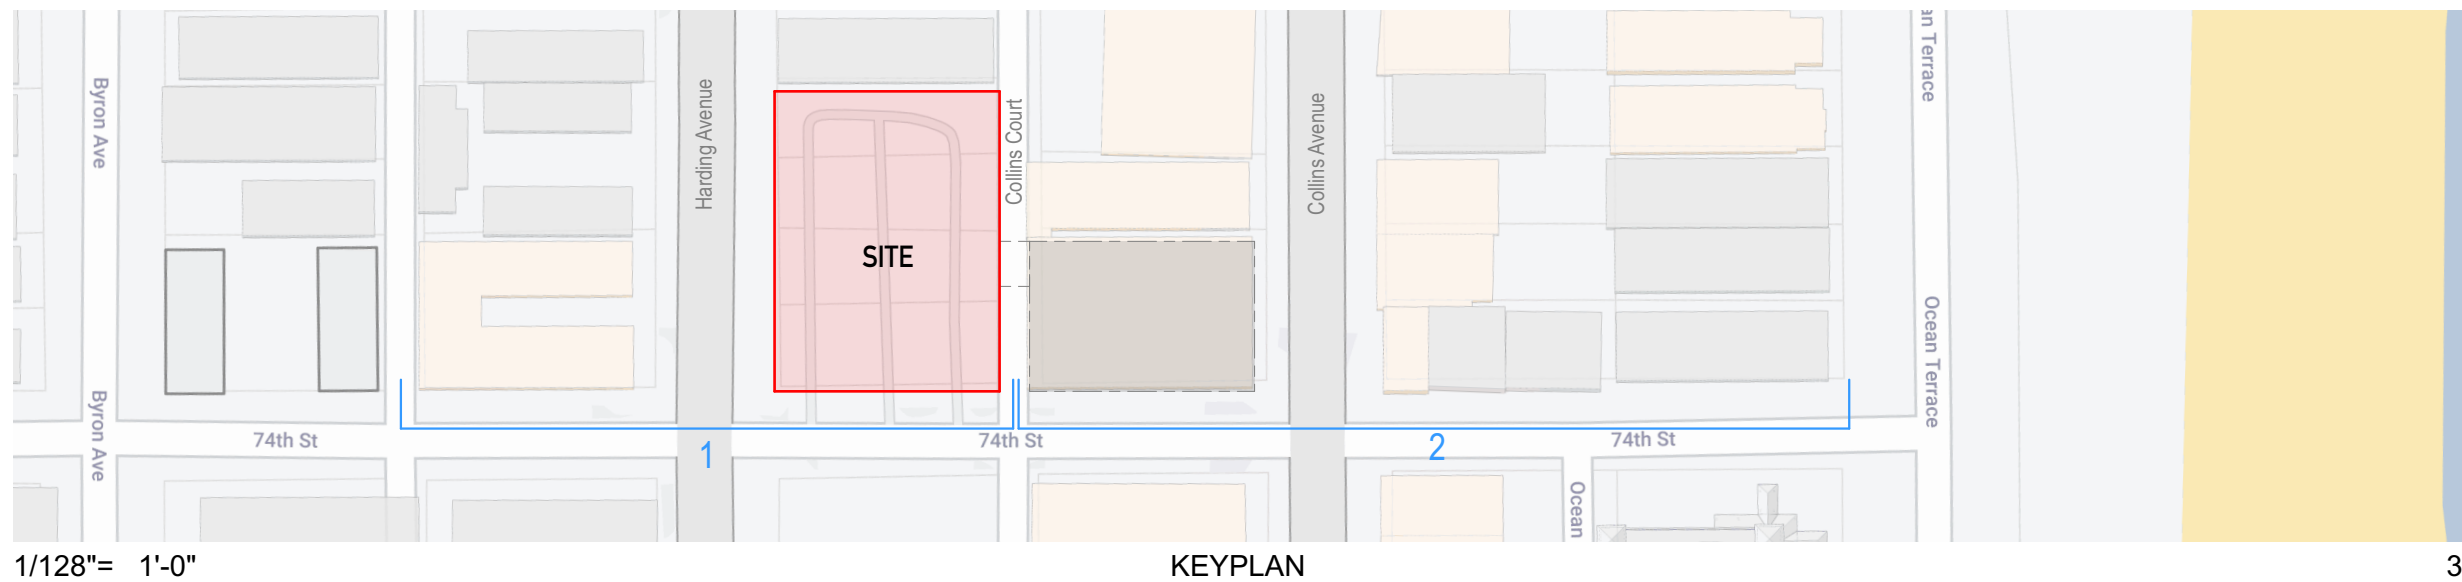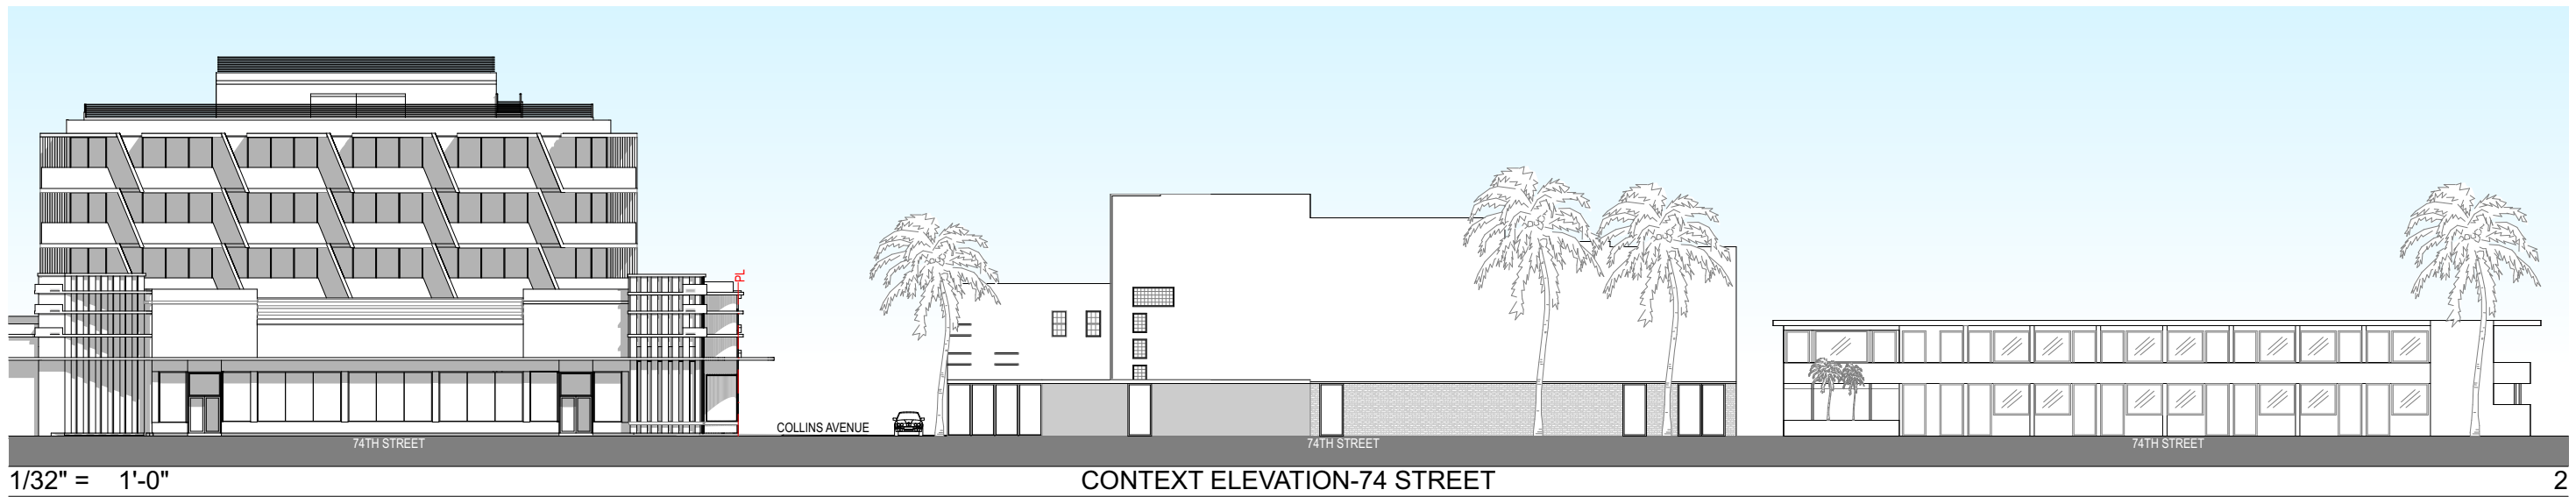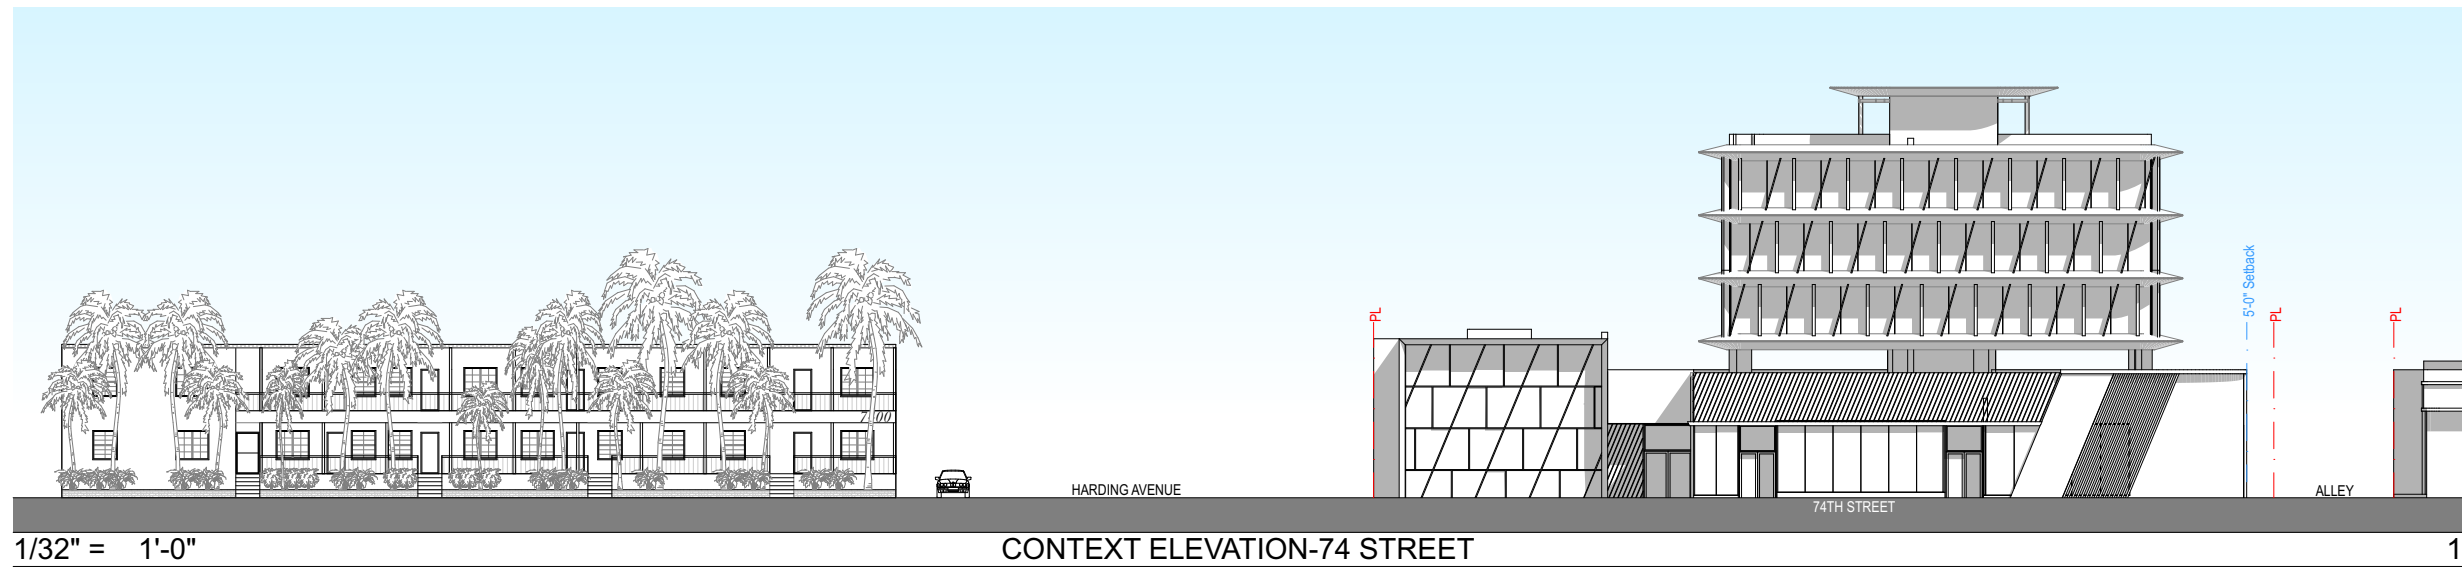


7401-7425 HARDING AVENUE

7401-7425 Harding Ave - HPB Hearing
 URBAN ROBOT © 2024
 AR#99232 Sebastian Velez

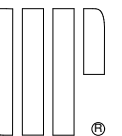

HARDING AVENUE


1
A-22

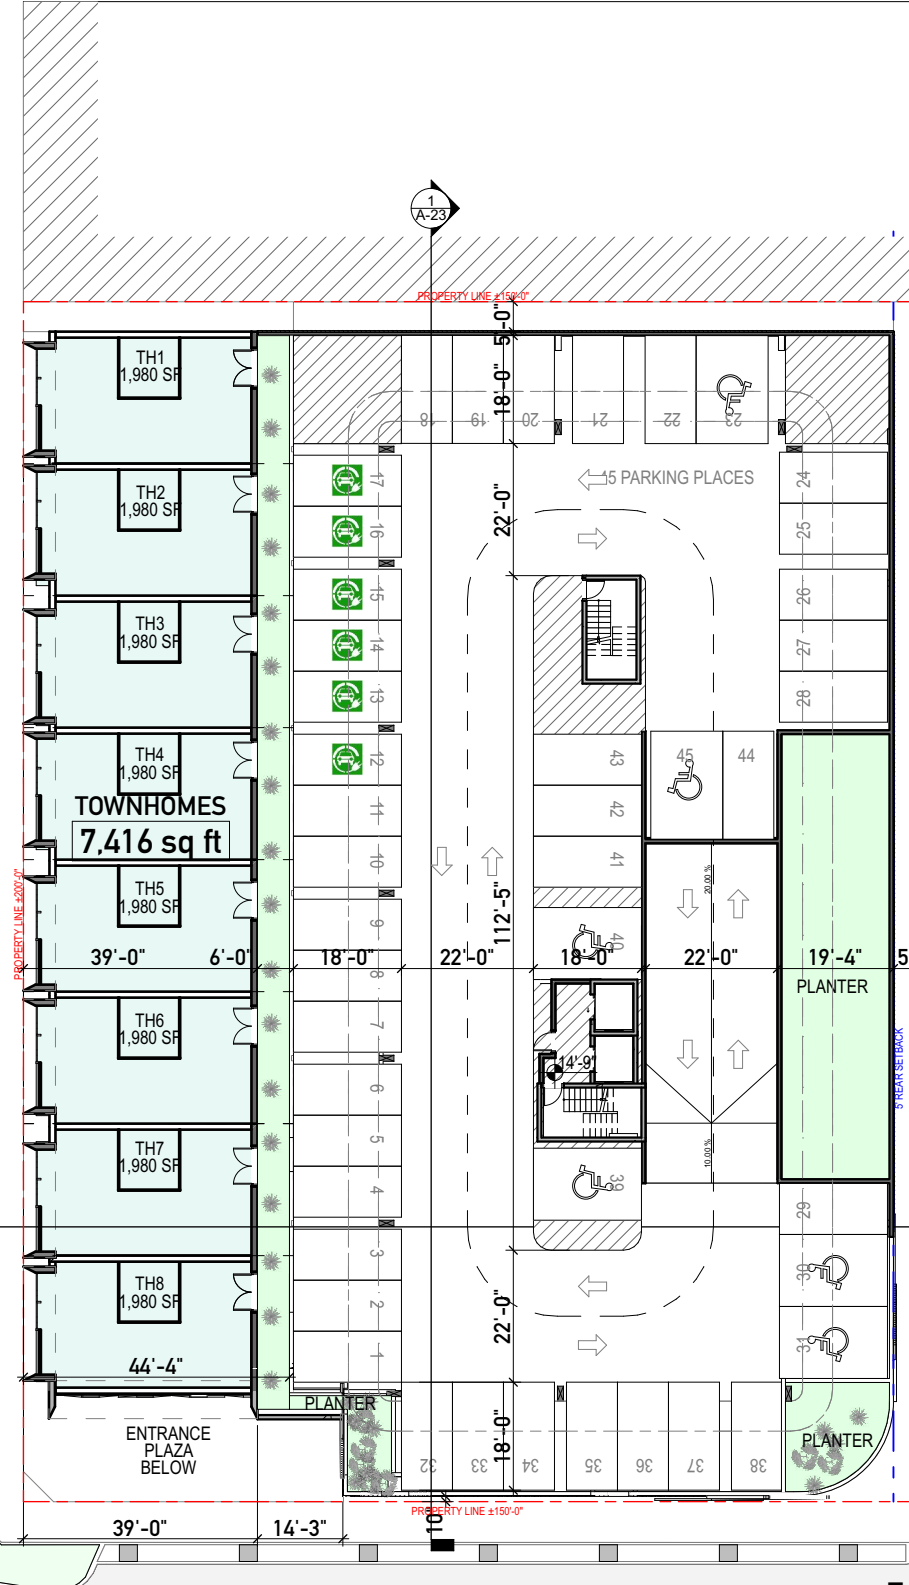


COLLINS COURT

100'-0"

74TH STREET

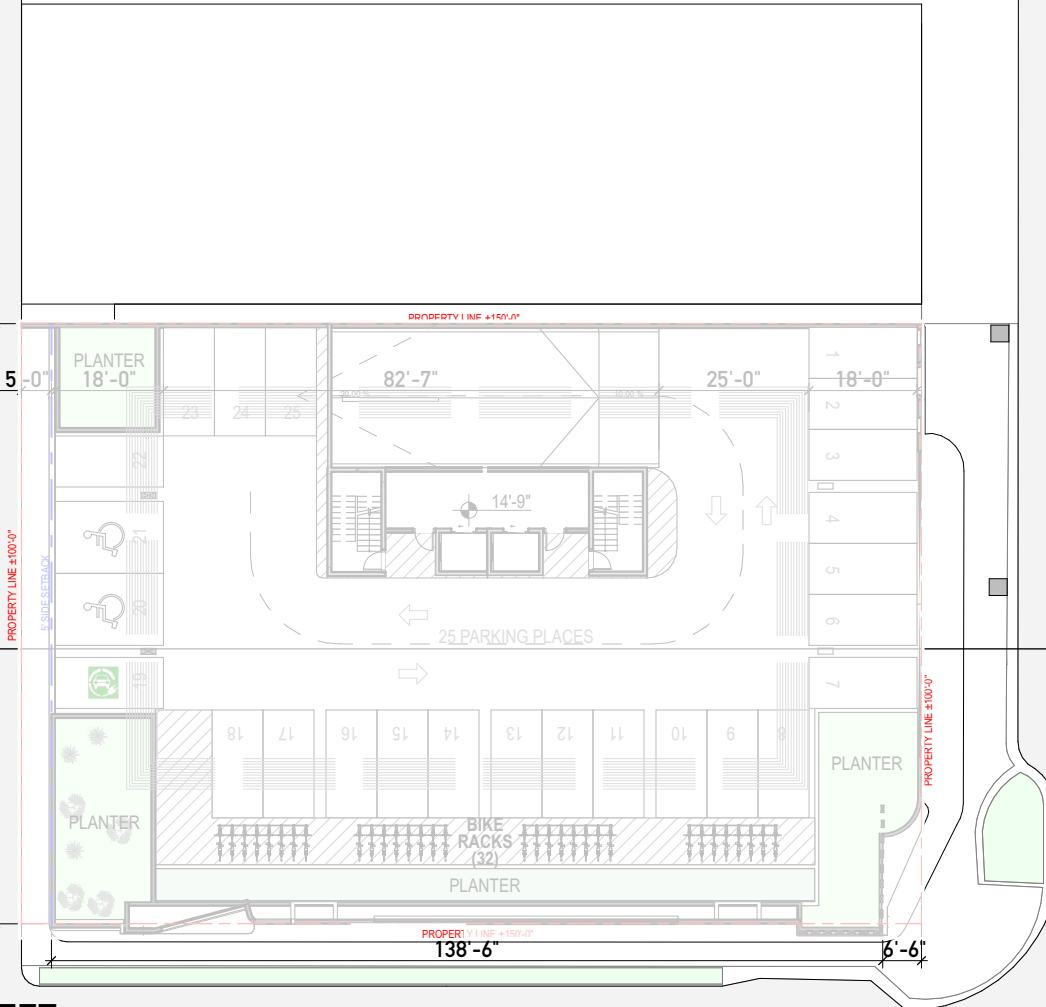






COLLINS AVENUE

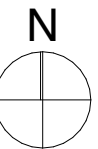



7401-7425 HARDING AVENUE

7401-7425 Harding Ave - HPB Hearing
URBAN ROBOT © 2024
AR#99232 Sebastian Velez

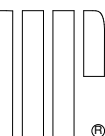

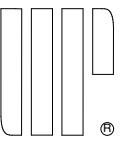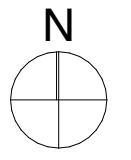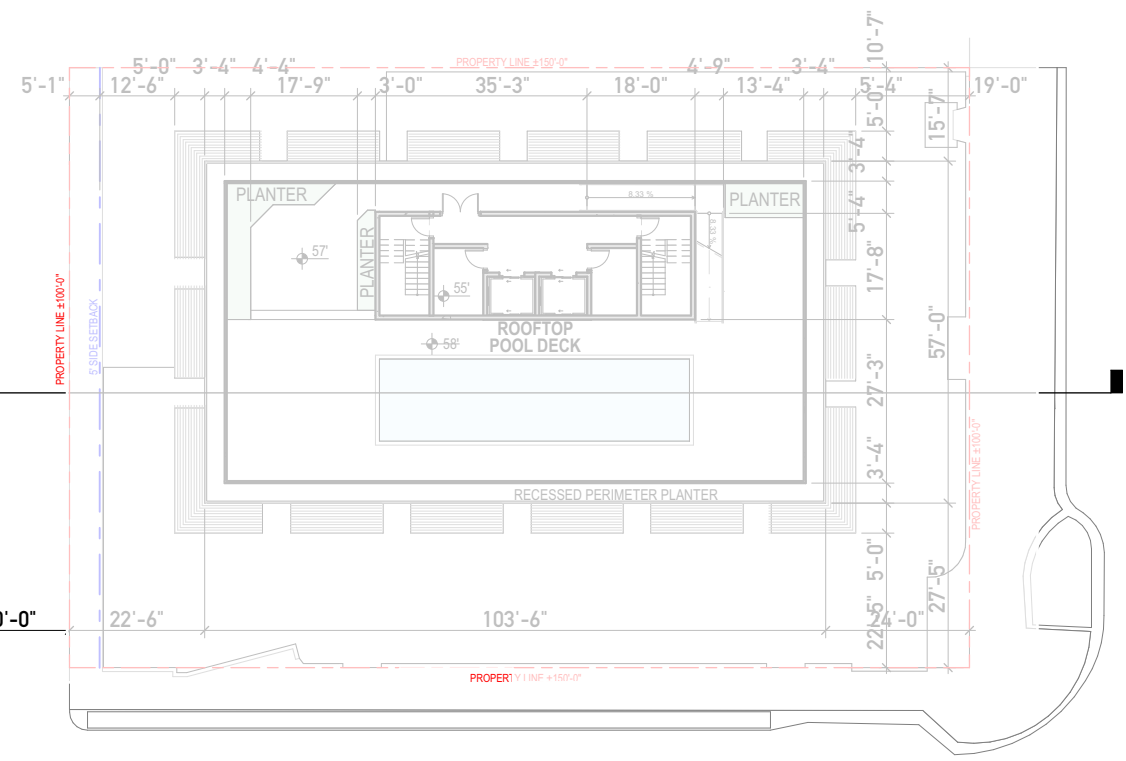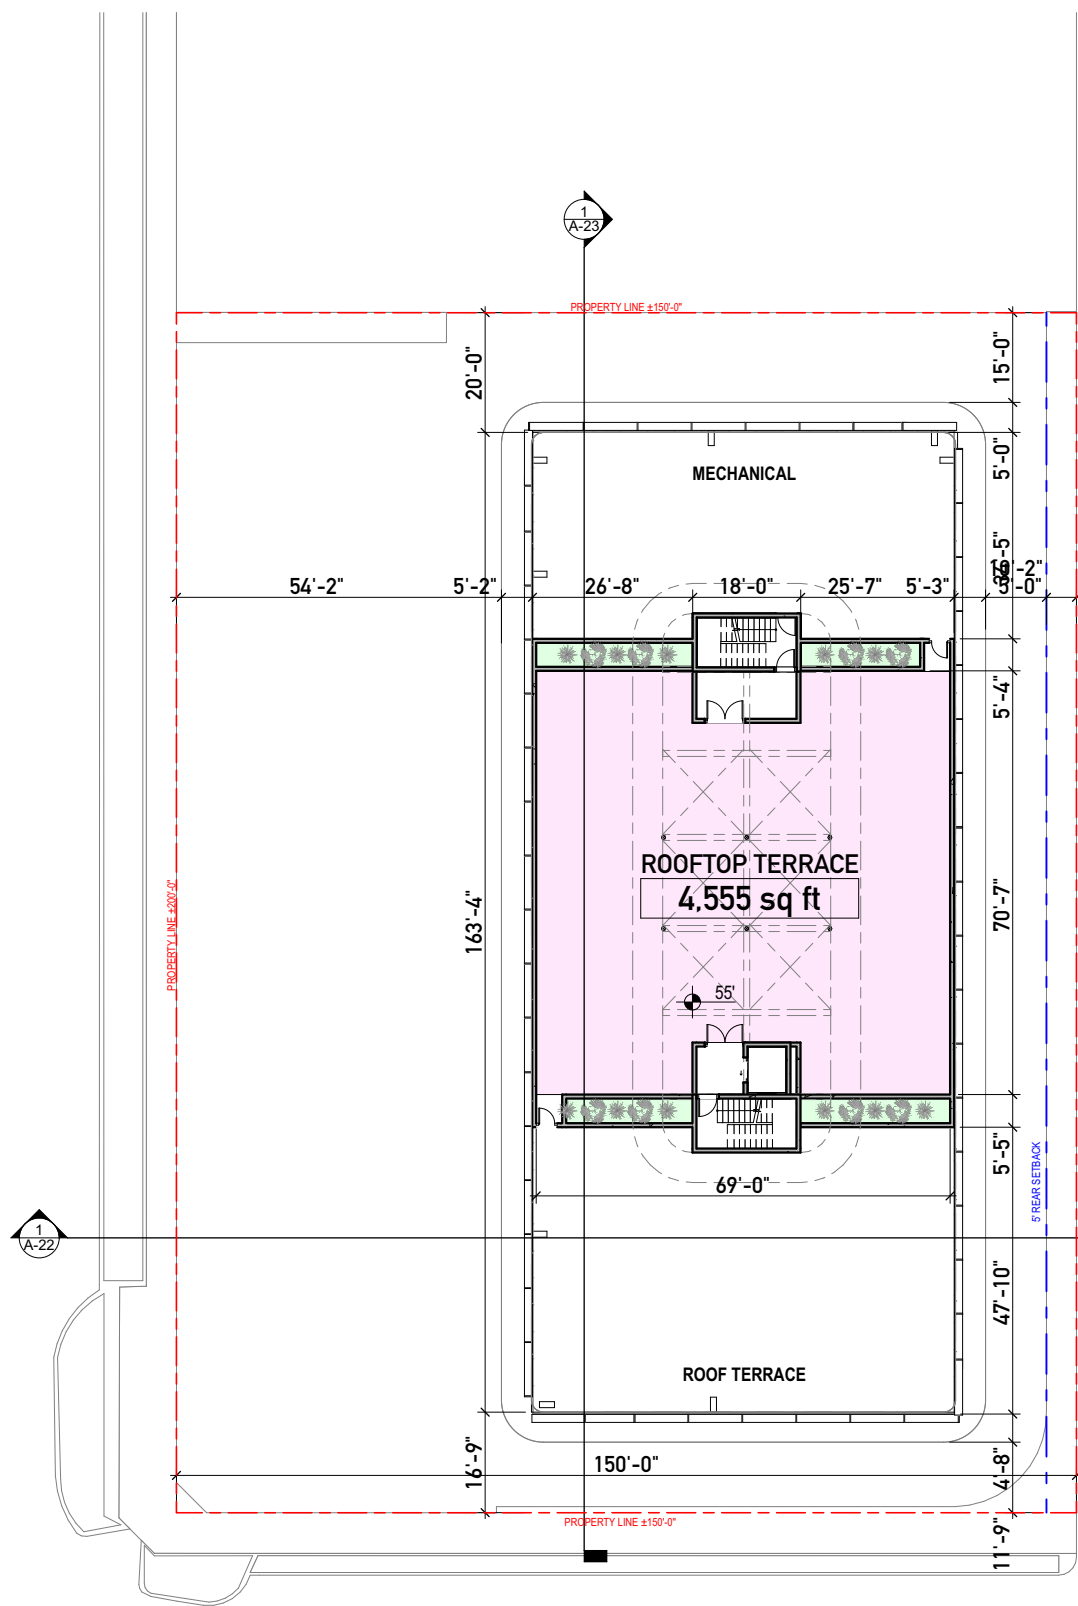

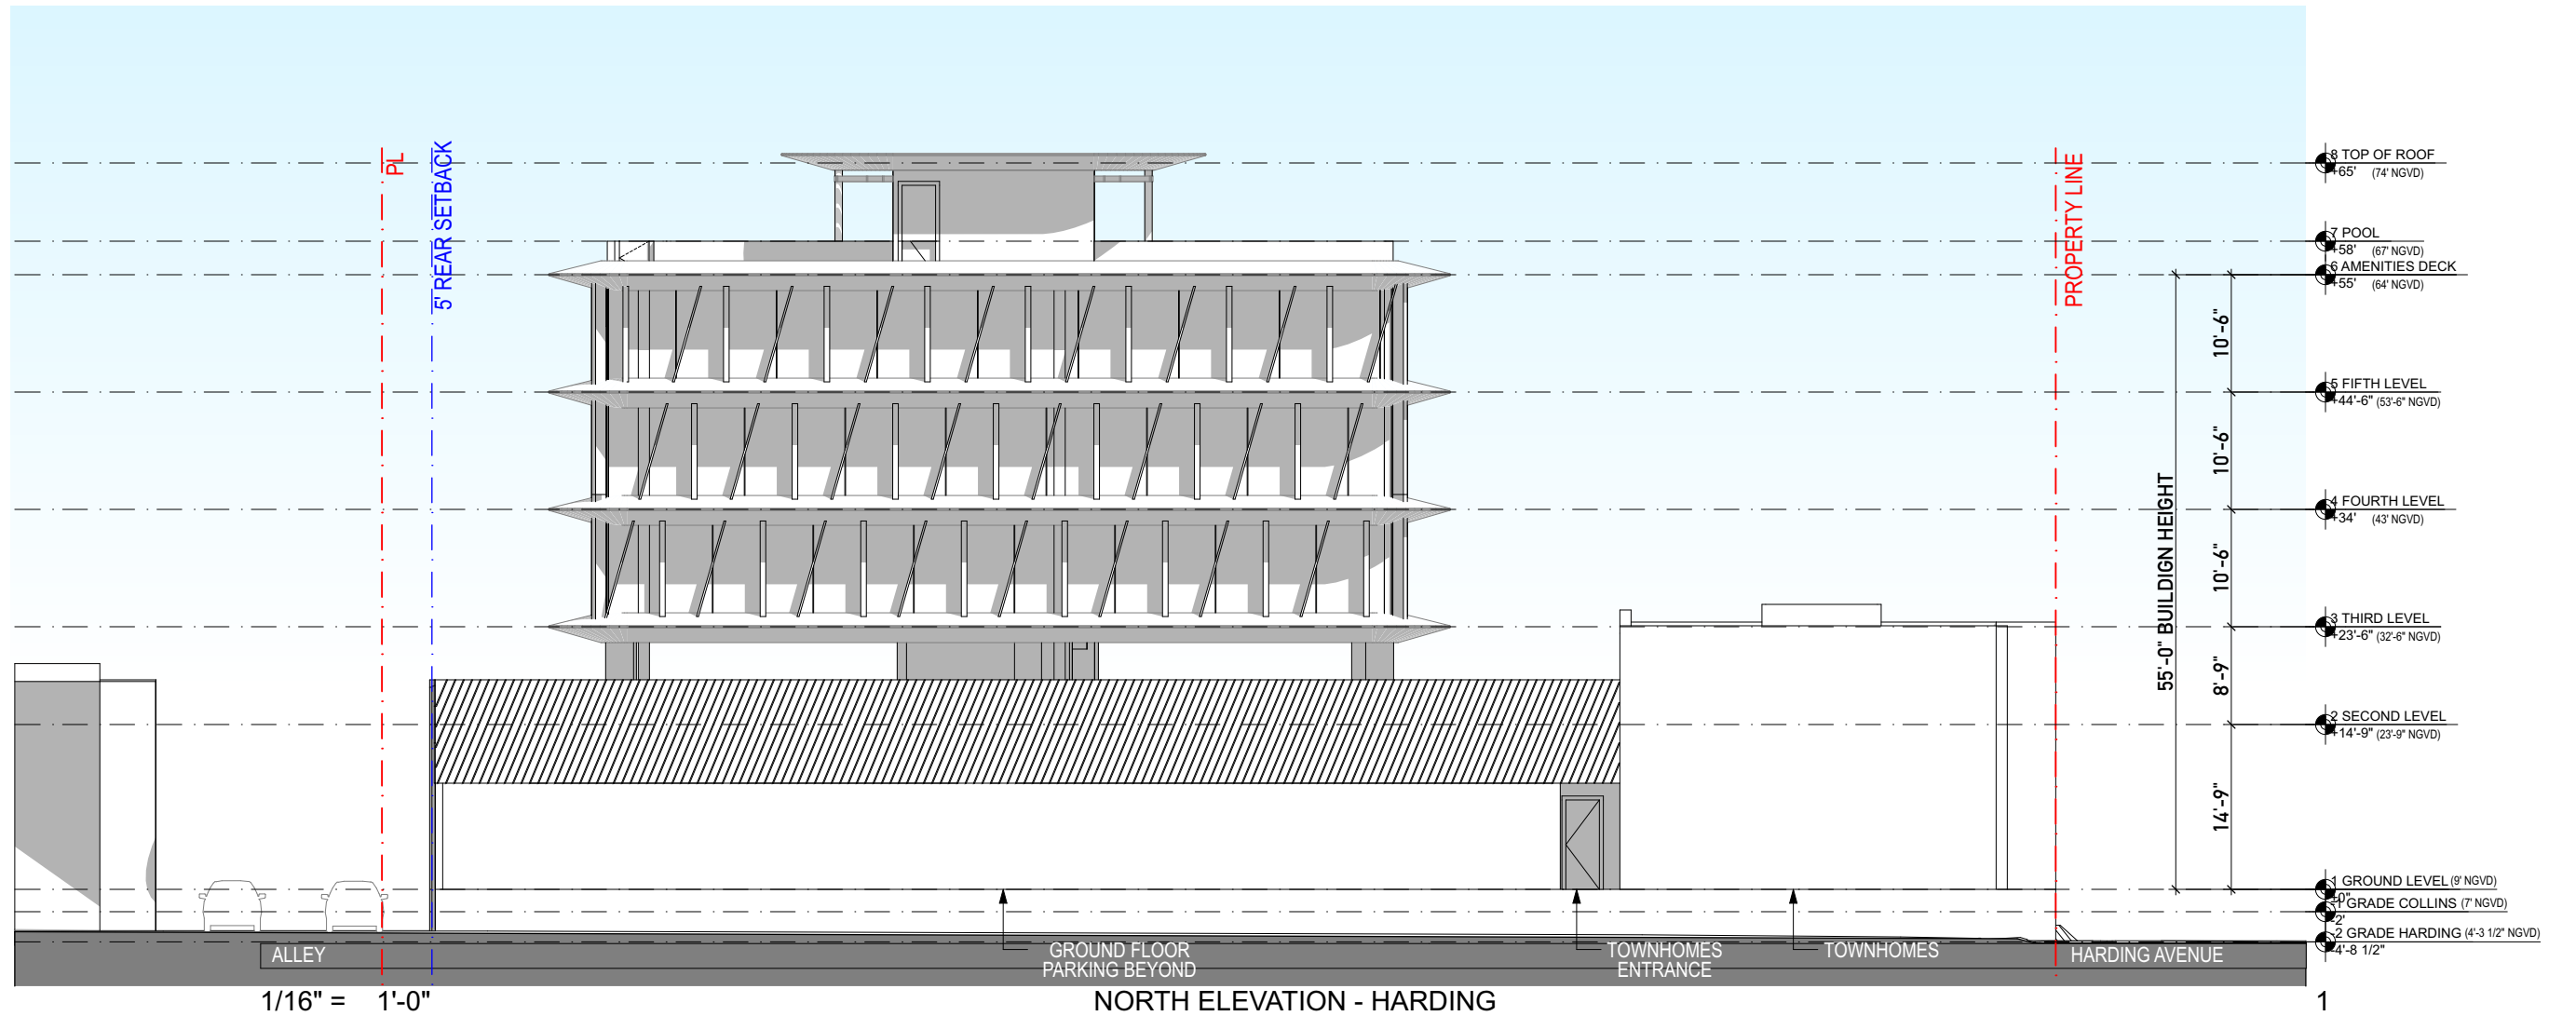

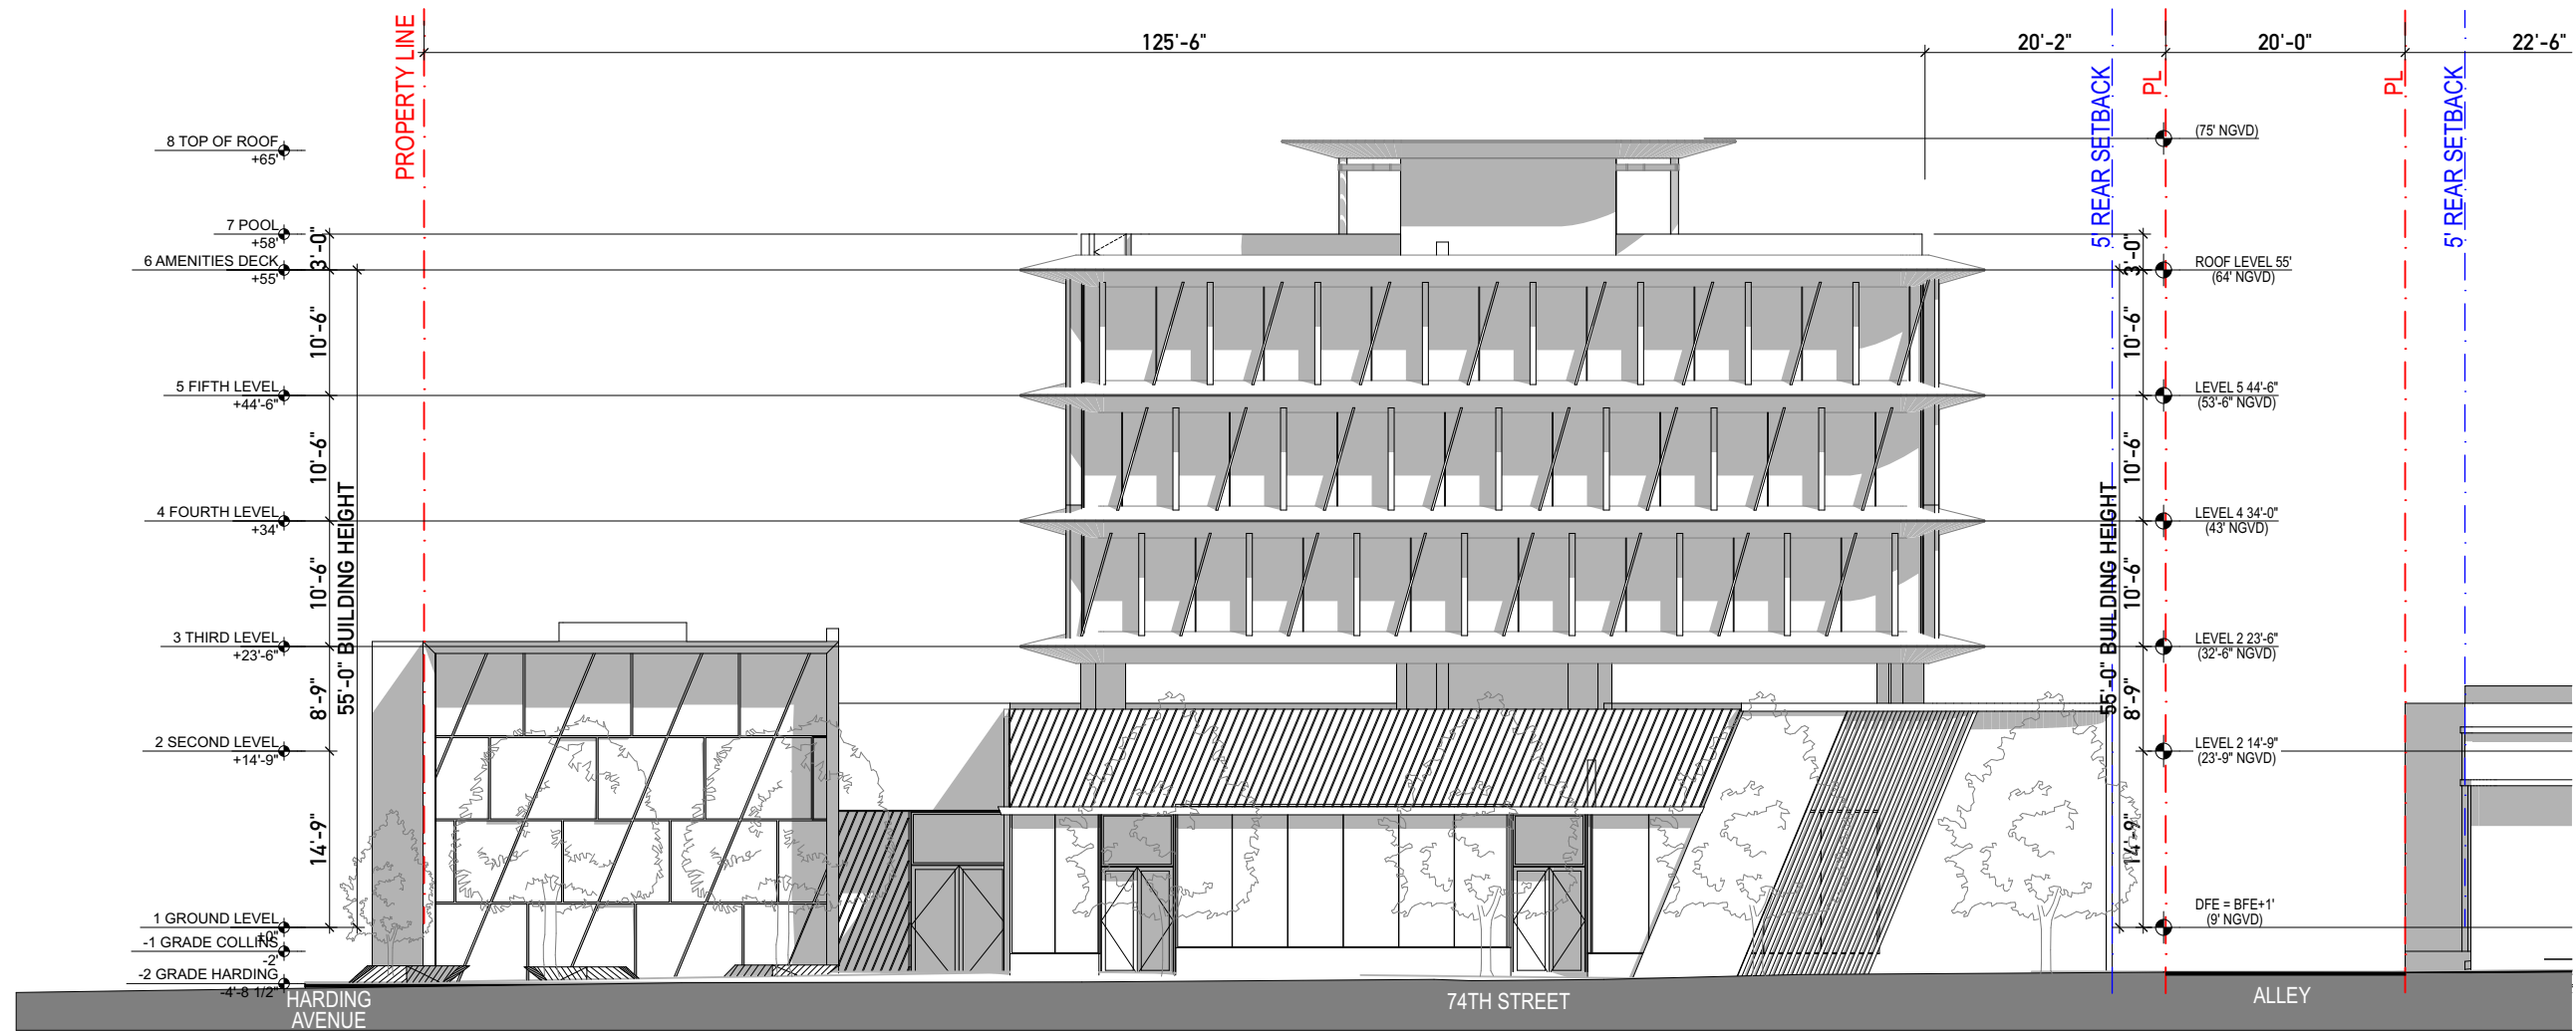


1/16" = 1'-0"

SOUTH ELEVATION


1


7401-7425 HARDING AVENUE


7401-7425 Harding Ave - HPB Hearing
 URBAN ROBOT © 2024
 AR#99232 Sebastian Velez

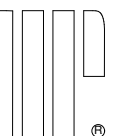

SOUTH ELEVATION 7/3/24

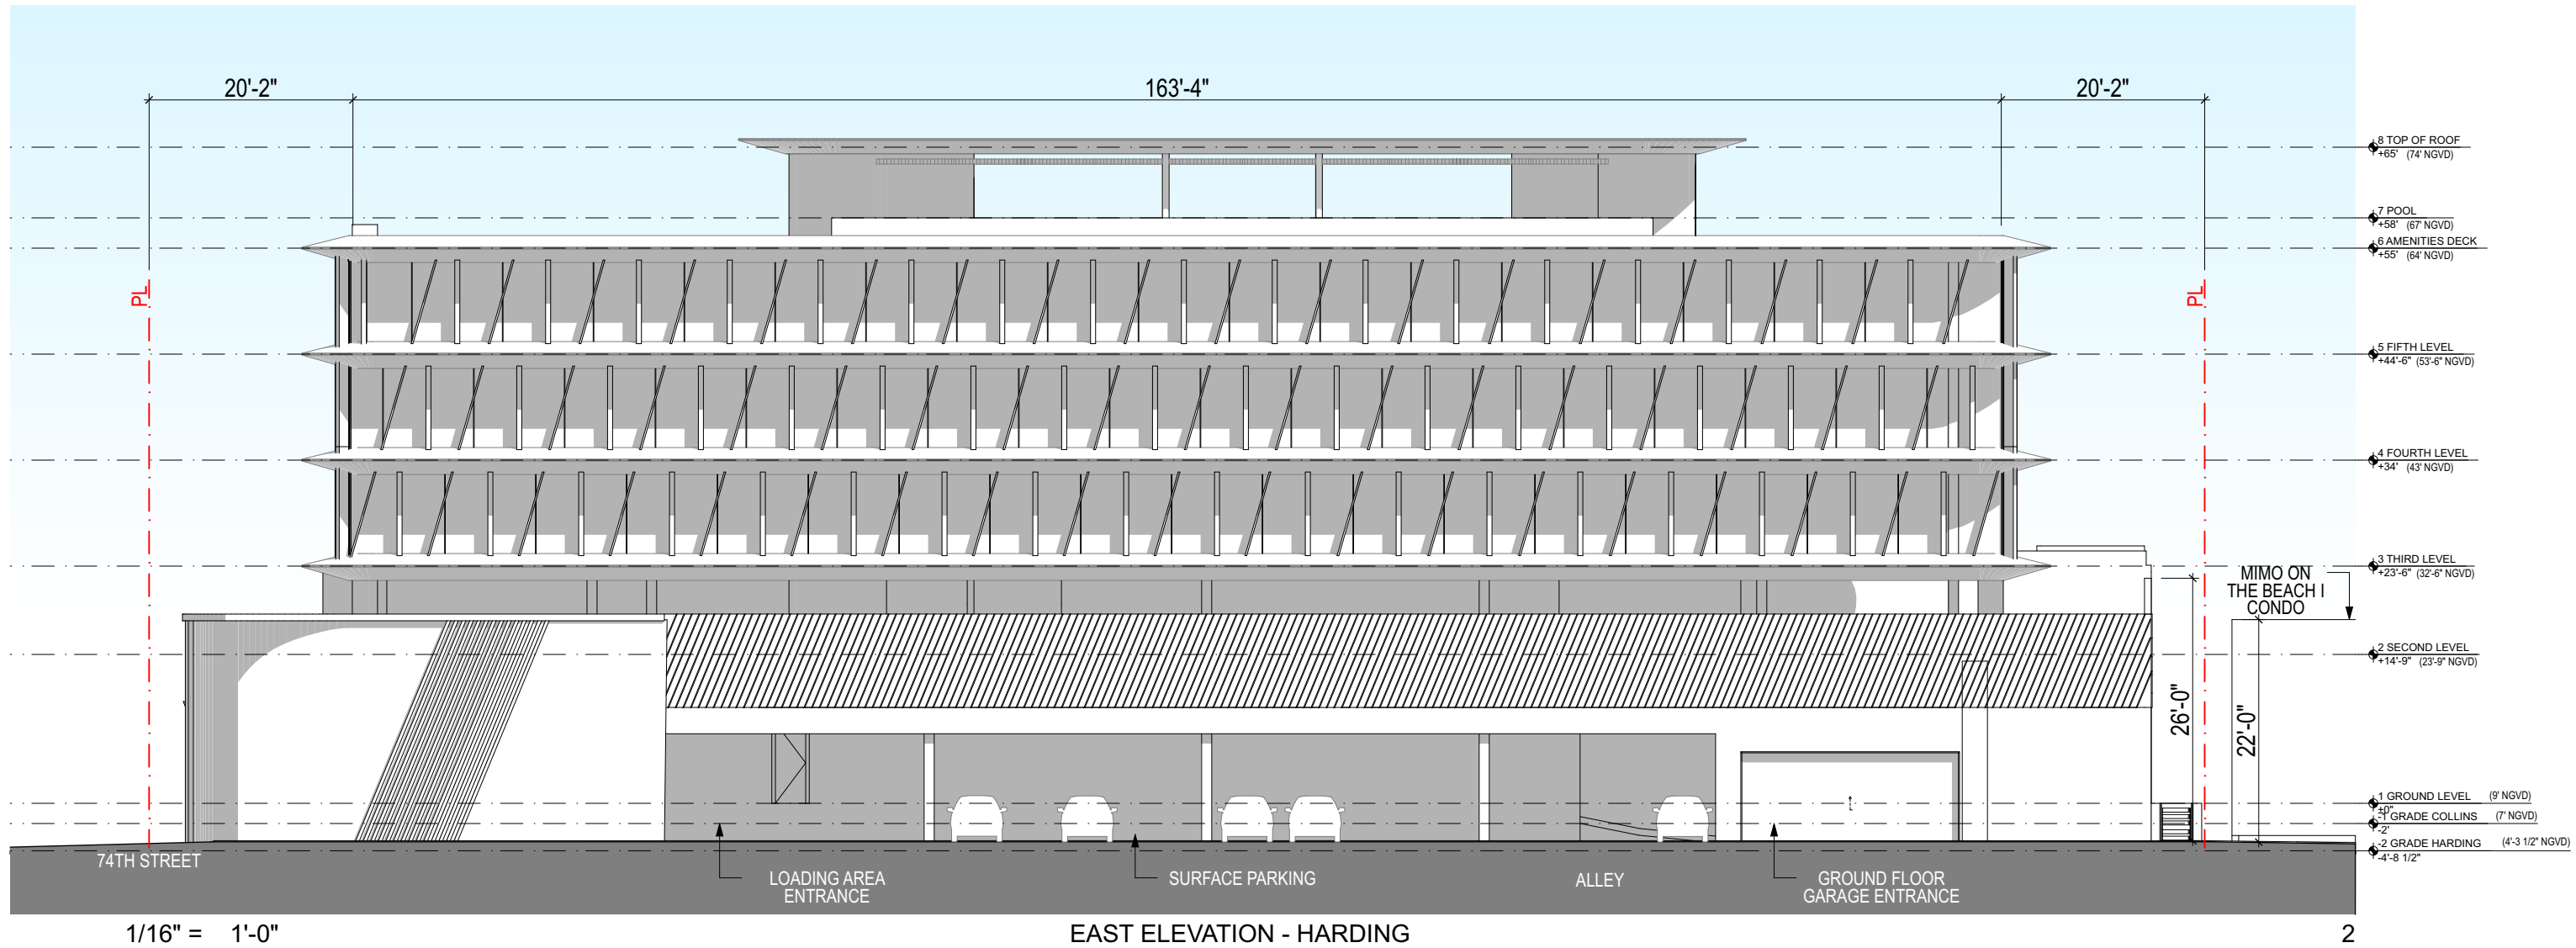

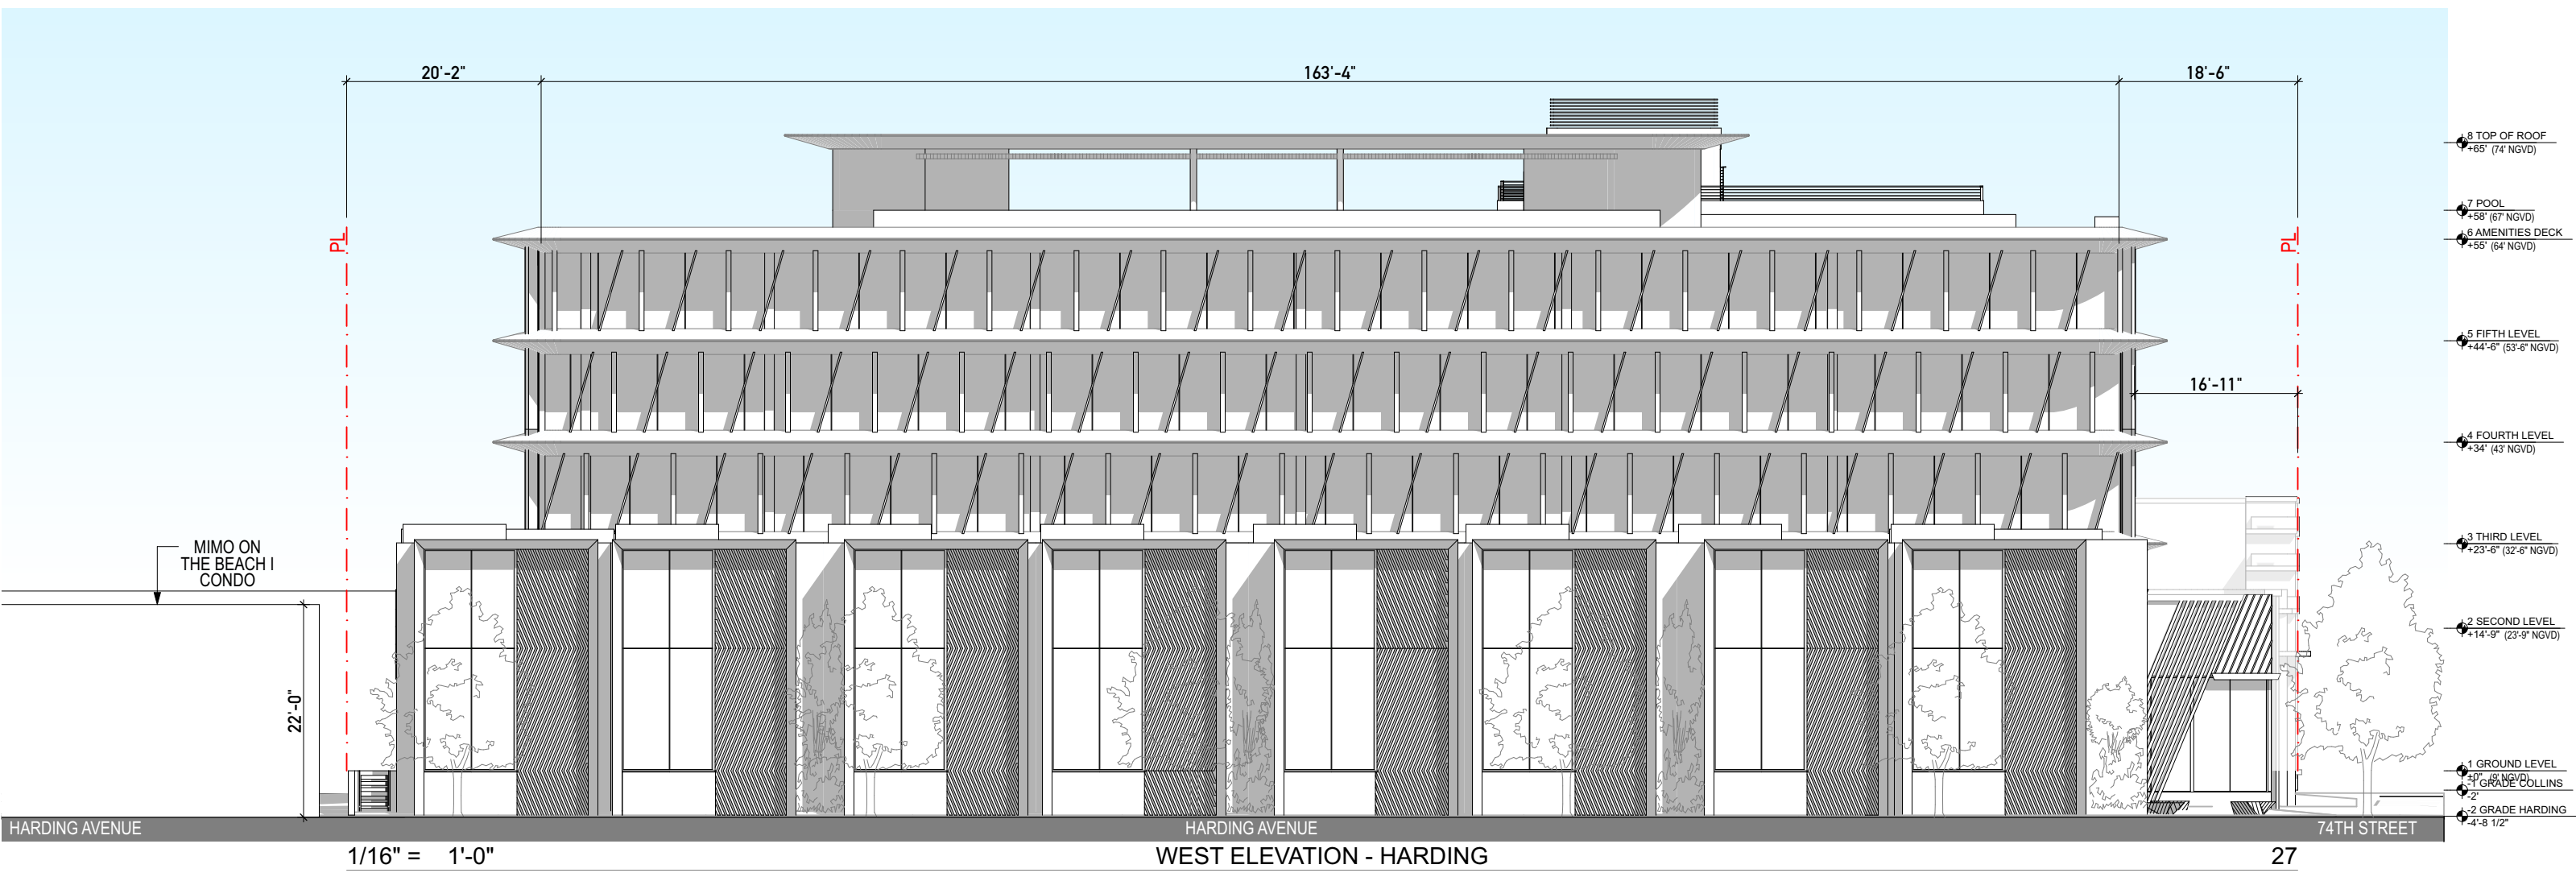

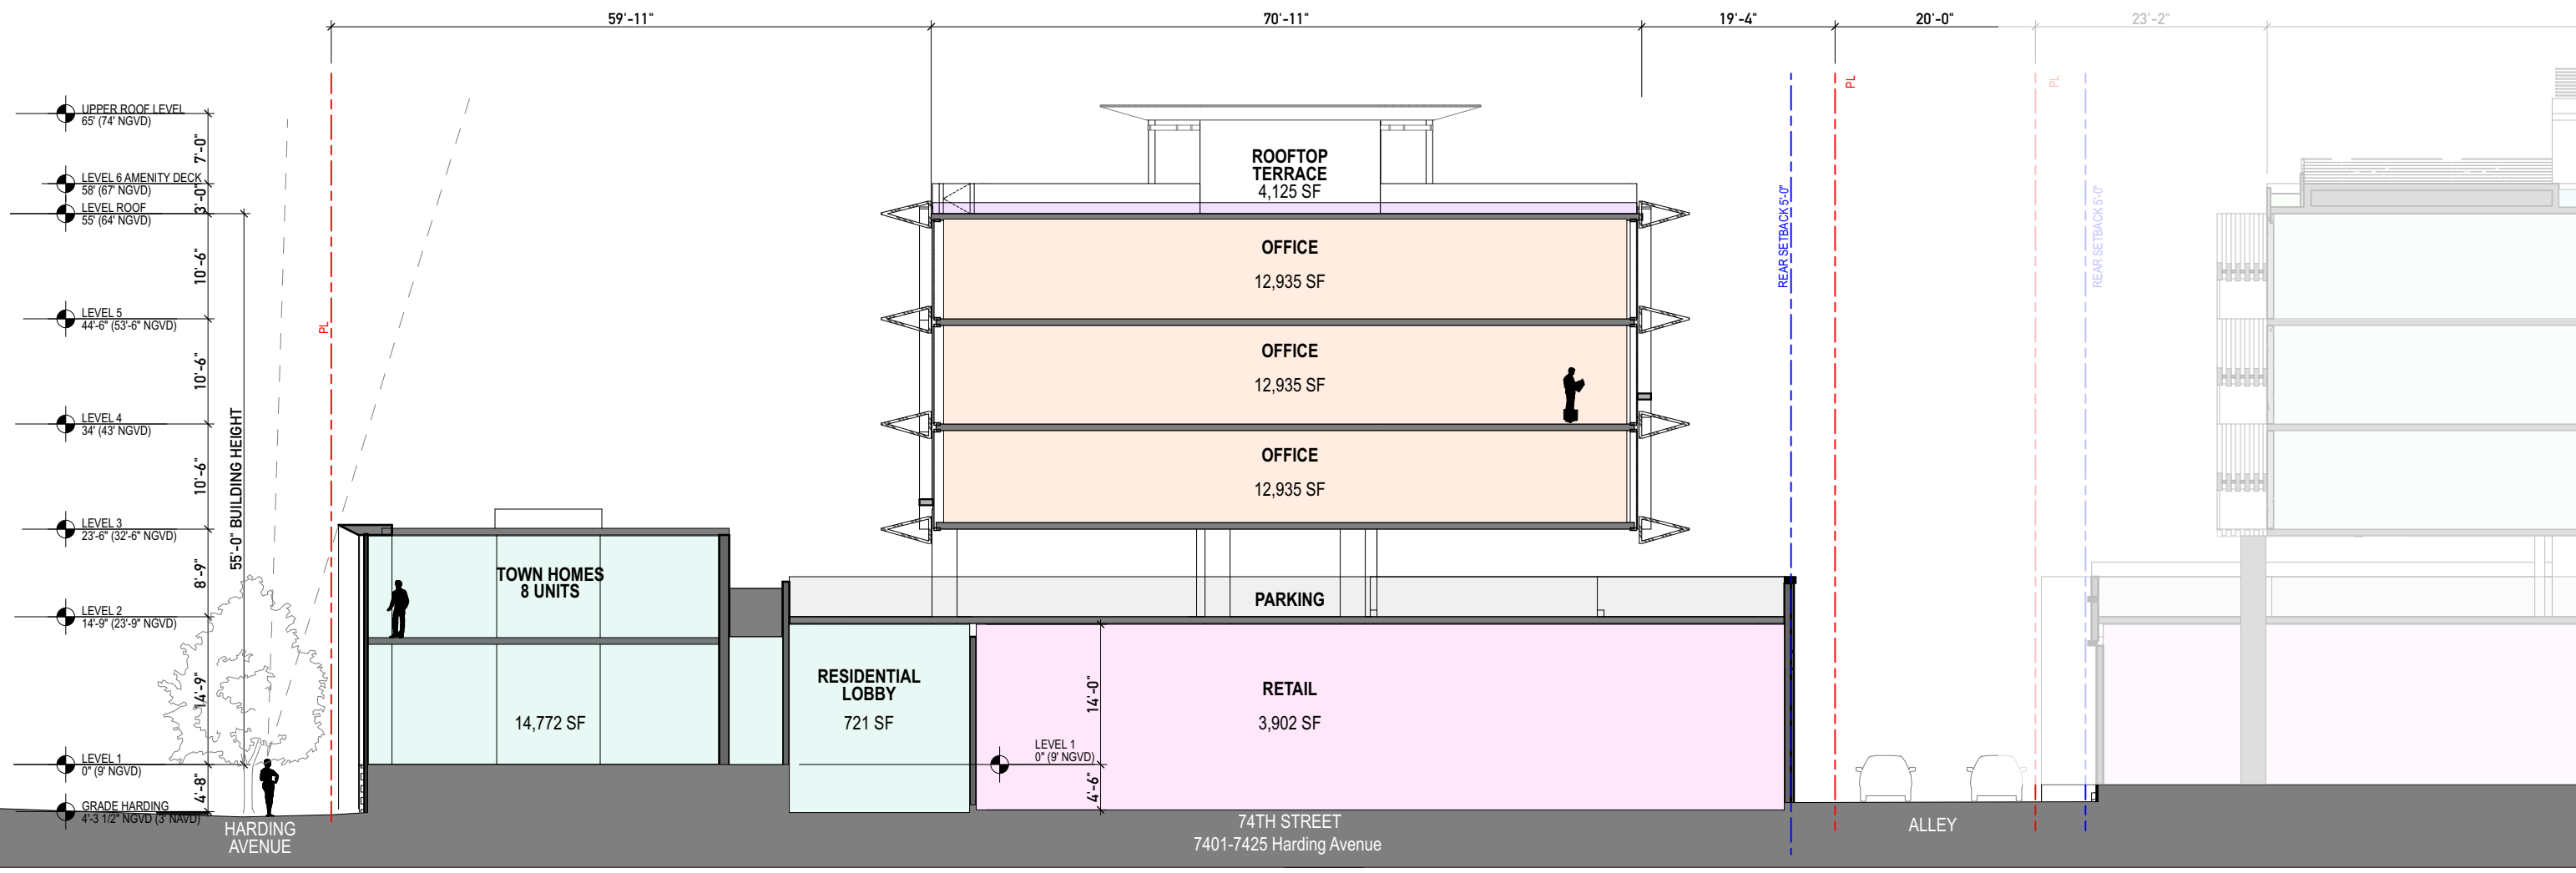


1/16" = 1'-0"

CROSS SECTION




North Garage Facade

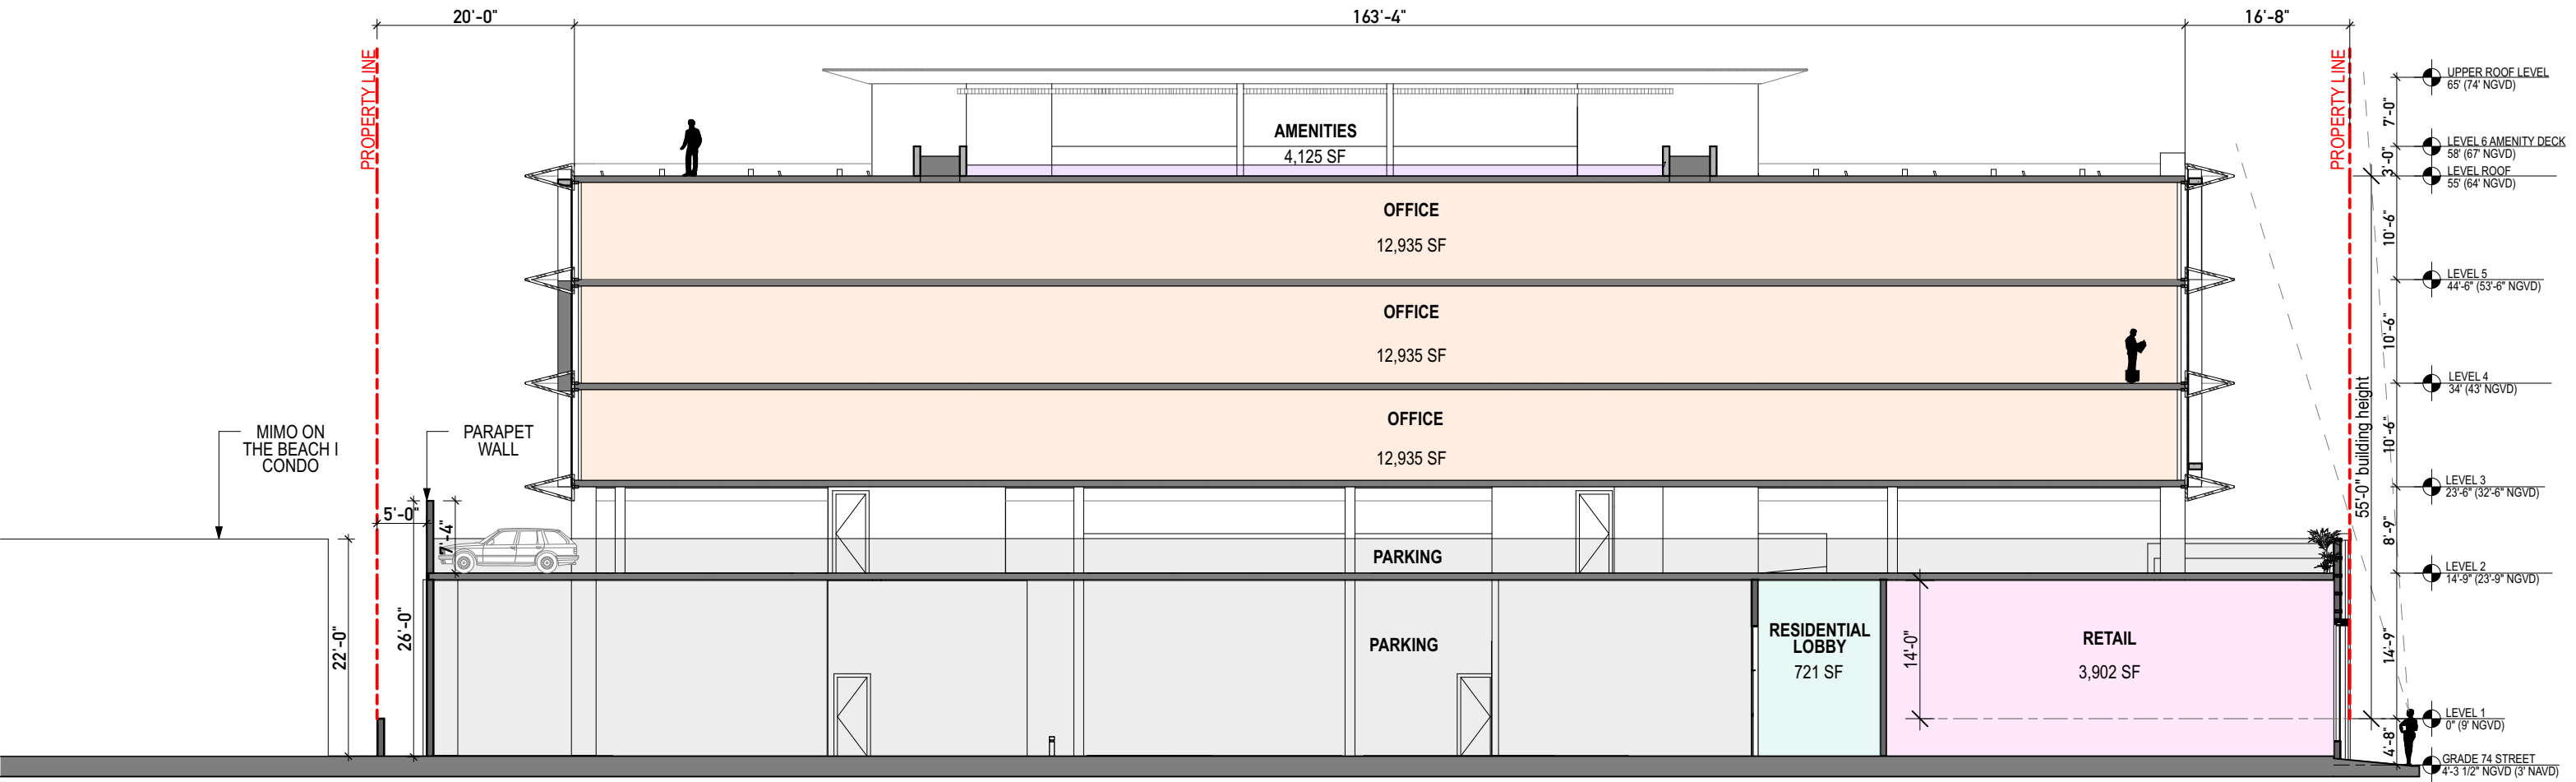

1/16" = 1'-0"


OFFICE SECTION



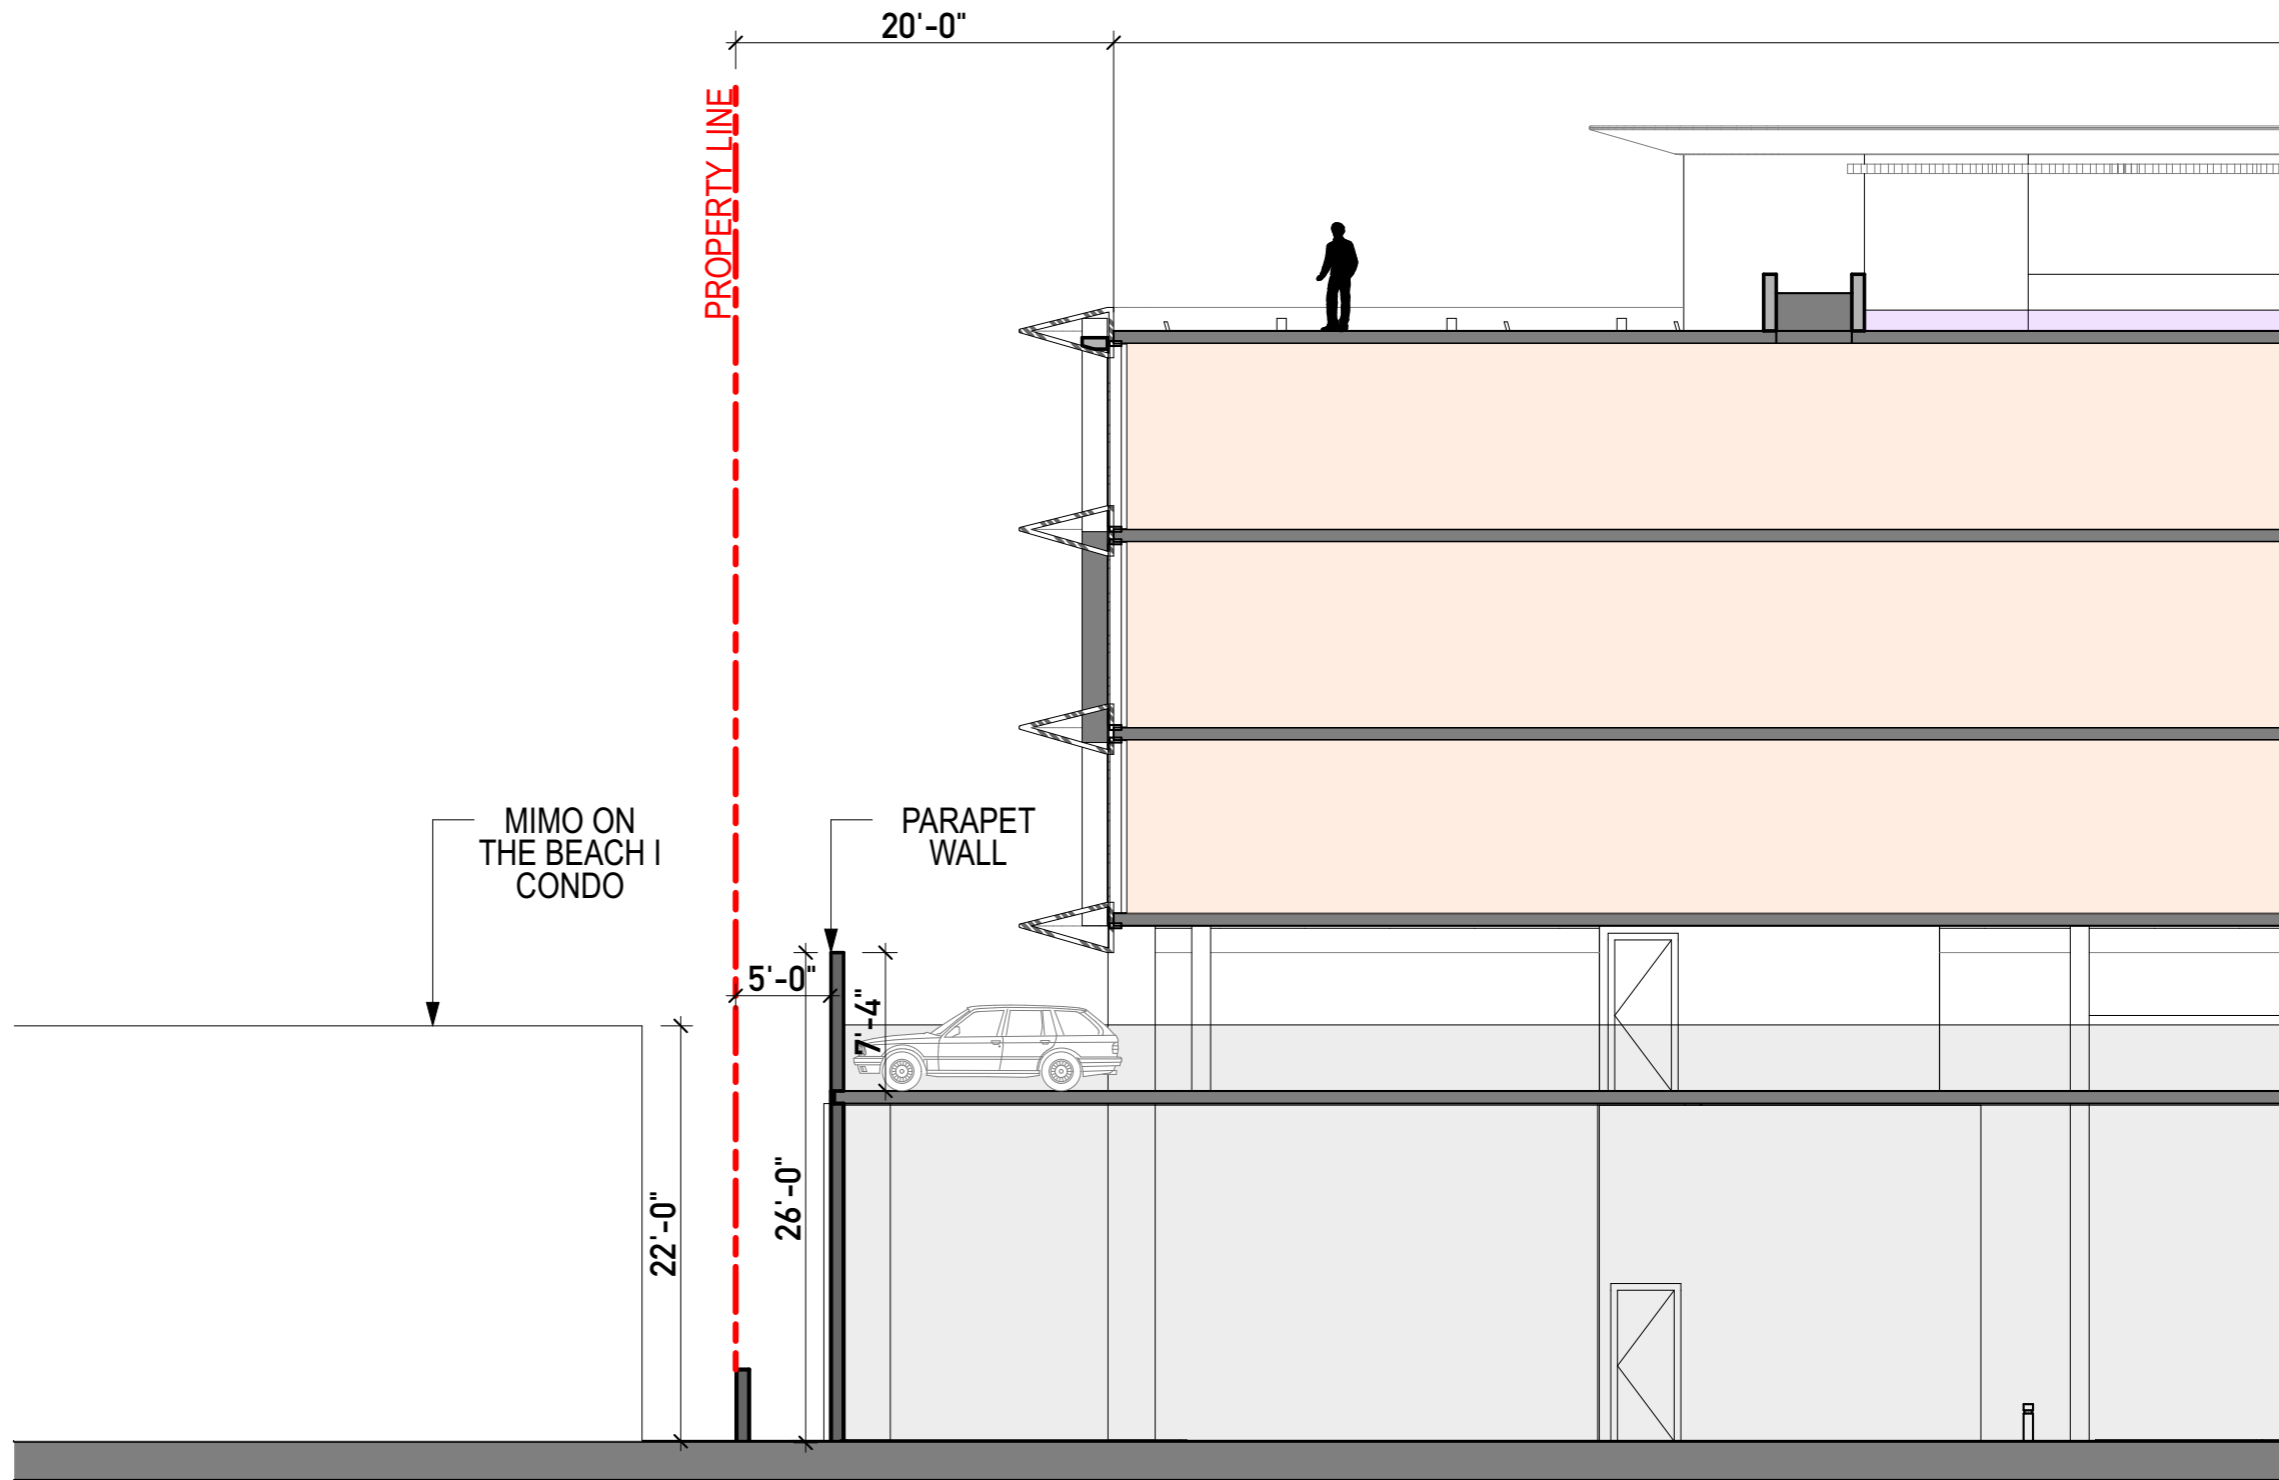

1/16" = 1'-0"

Detail of Updated Garage Design

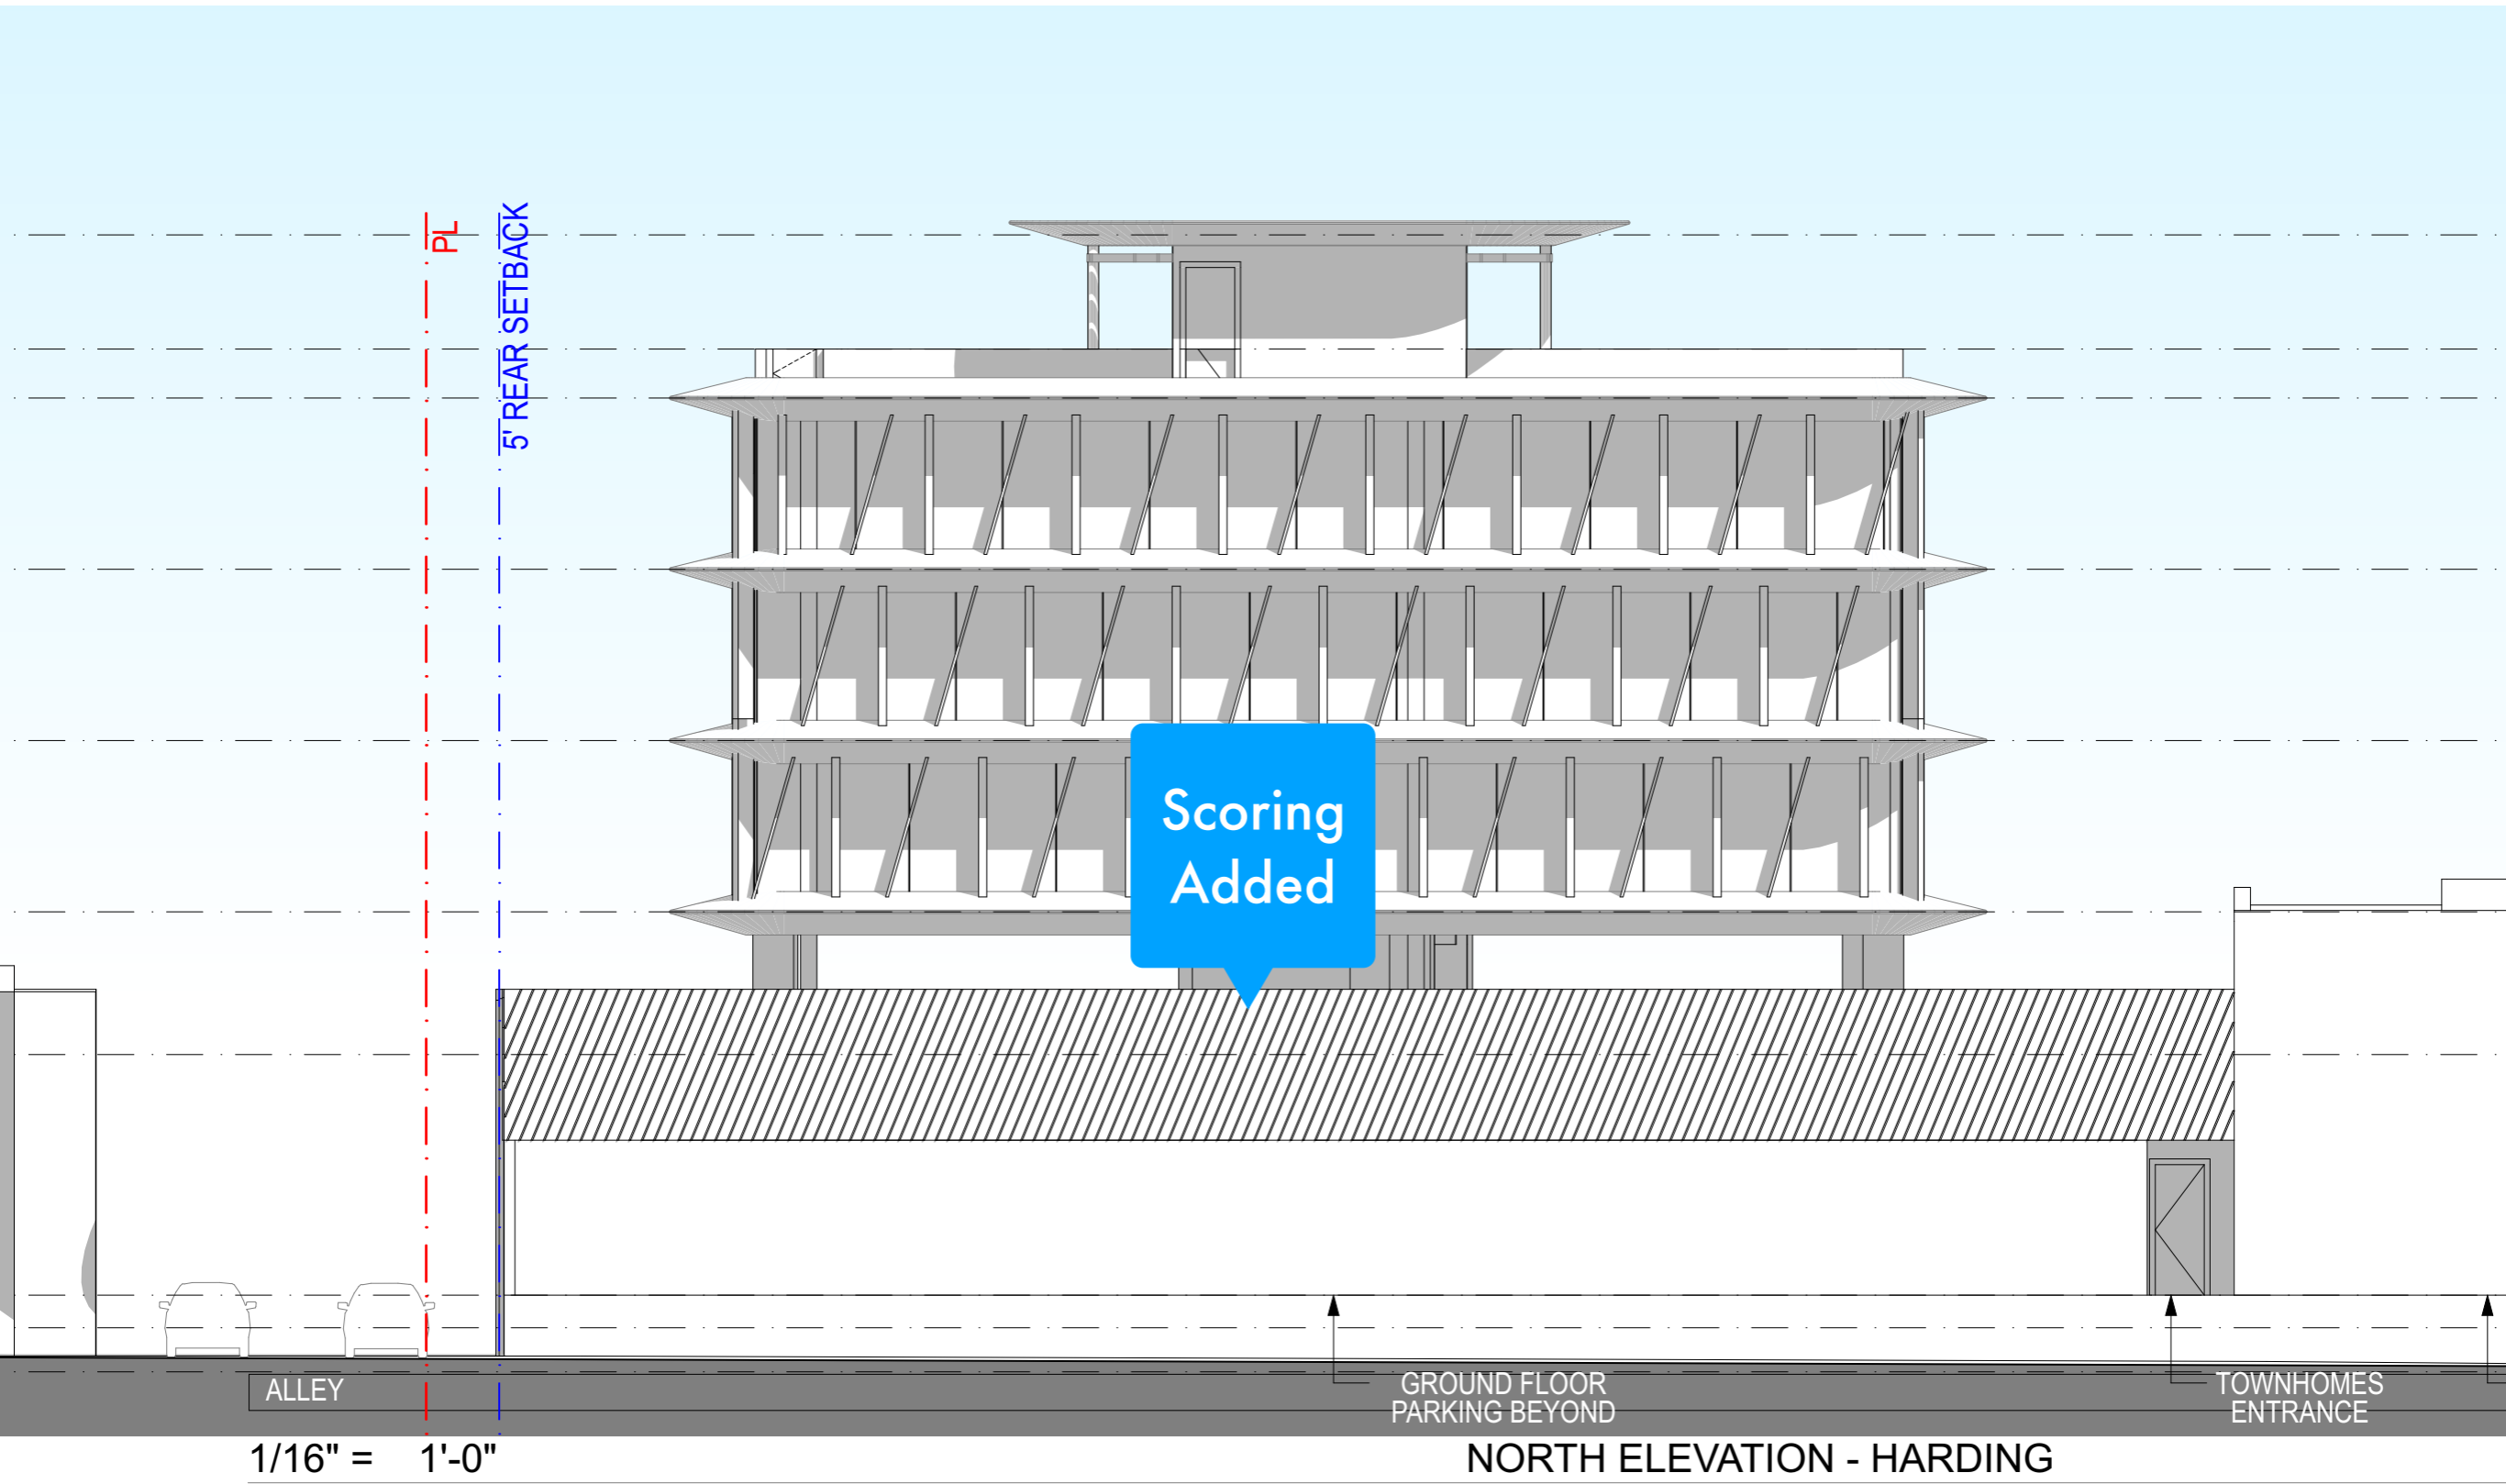


Detail of Updated Garage Design

Landscape Buffer

33
Jamaican
Caper



111 Clusia
Rosea
"Nana"

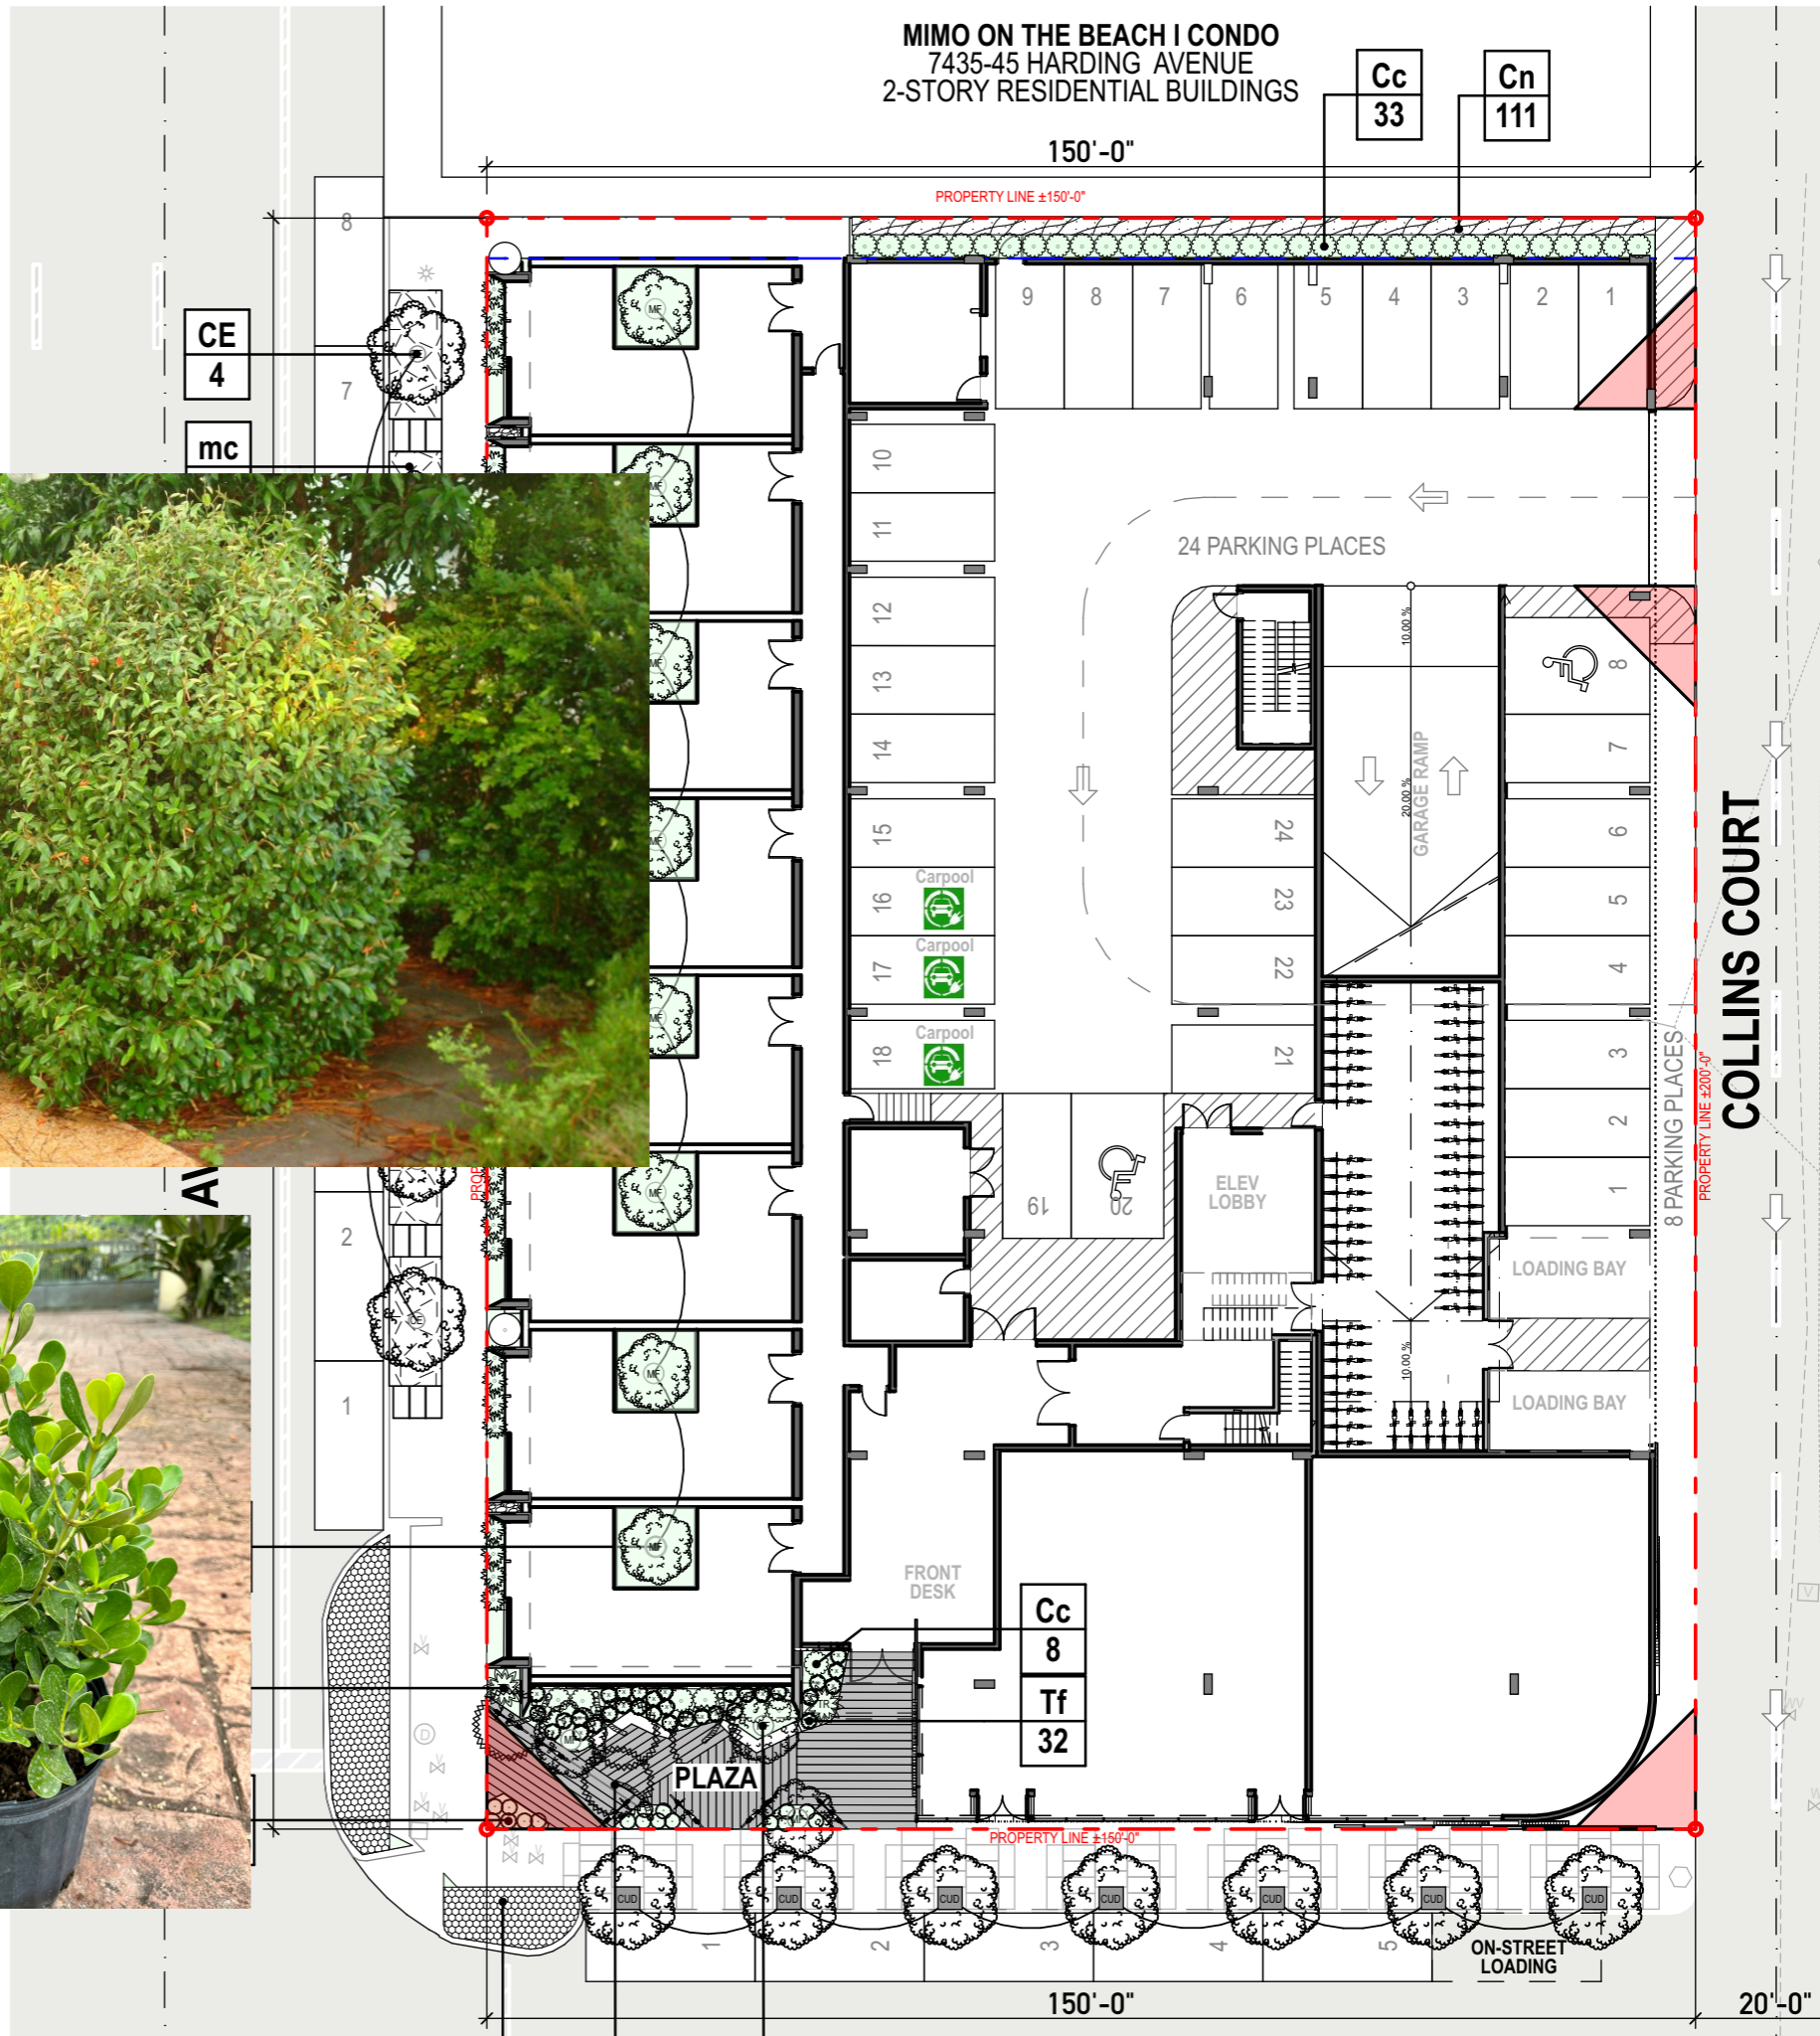




Pedestrian view from the Collins Ave/ 74th Street intersection

7401-7425 HARDING AVENUE

7401-7425 Harding Ave - HPB Hearing
URBAN ROBOT © 2024
AR#99232 Sebastian Velez

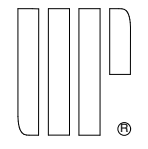



Aerial view

7401-7425 HARDING AVENUE

7401-7425 Harding Ave - HPB Hearing
URBAN ROBOT © 2024
AR#99232 Sebastian Velez





Pedestrian view from the Harding Ave/ 74th Street intersection


7401-7425 HARDING AVENUE

7401-7425 Harding Ave - HPB Hearing
URBAN ROBOT © 2024
AR#99232 Sebastian Velez





Pedestrian view along the 74th street

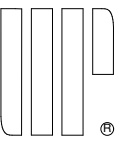

HPB23-0579

7401-25 Harding