



POST AND ROPE FENCING



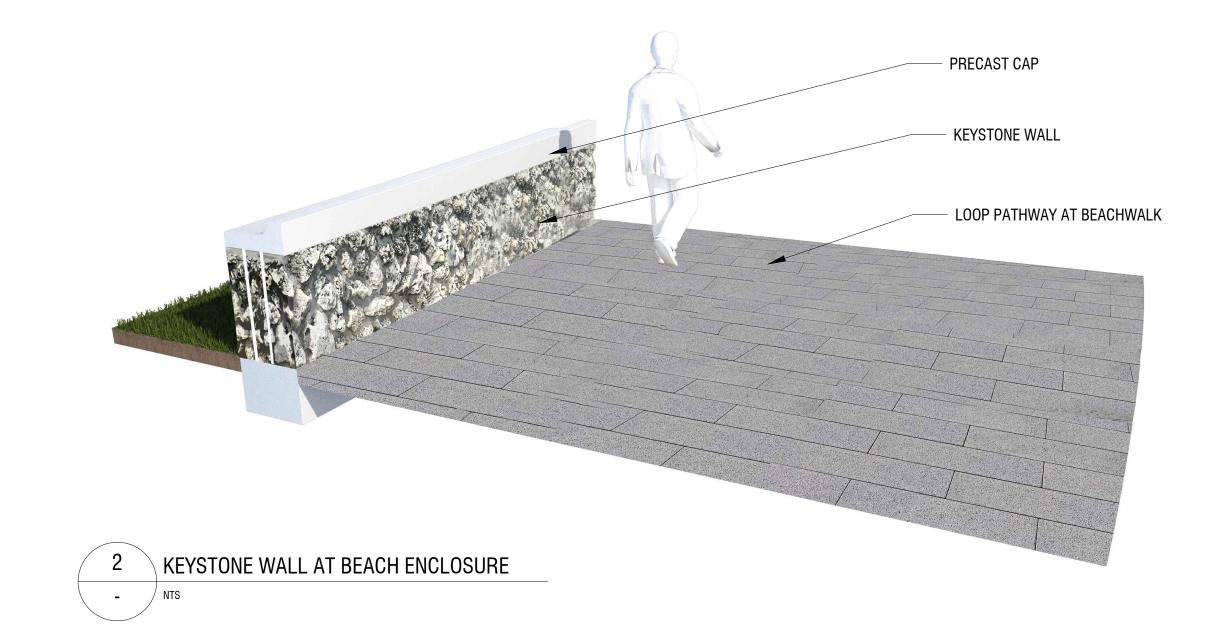

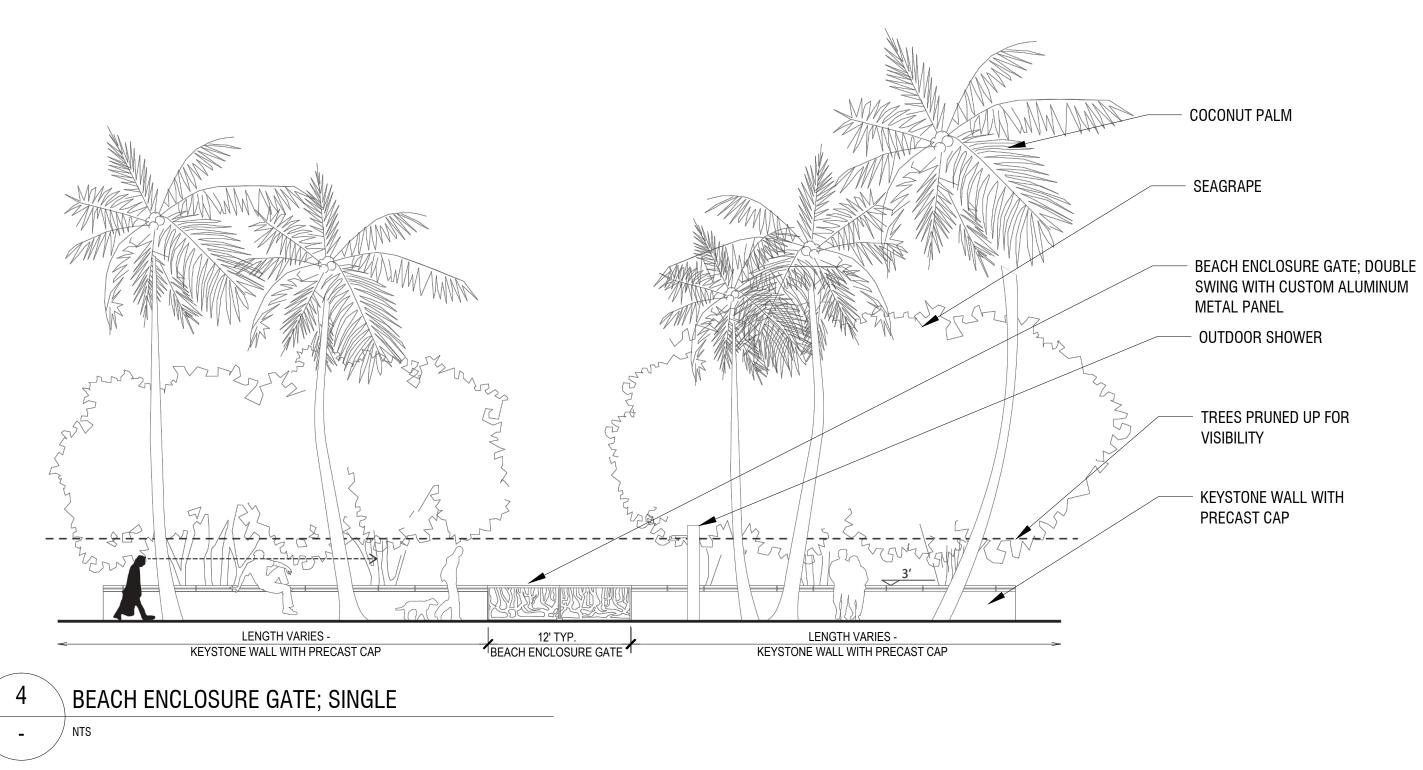

- COCONUT PALM SEAGRAPE BEACH ENCLOSURE GATE; DOUBLE SWING WITH CUSTOM ALUMINUM METAL PANEL - OUTDOOR SHOWER TREES PRUNED UP FOR VISIBILITY - KEYSTONE WALL WITH PRECAST CAP LENGTH VARIES -KEYSTONE WALL WITH PRECAST CAP LENGTH VARIES -KEYSTONE WALL WITH PRECAST CAP 24' TYP.
BEACH ENCLOSURE GATE BEACH ENCLOSURE GATE; DOUBLE

CITY OF MIAMI BEACH 1700 CONVENTION CENTER DRIVE MIAMI BEACH, FL 33139 PRIME CONSULTANT:

Phone: 954.921.7781 • Fax: 954.921.8807

CERTIFICATES OF AUTHORIZATION:

LANDSCAPE ARCHITECTURE: LC00000339

ENGINEERING: 514

SURVEYING: 6791

SERVICES PROVIDED: LANDSCAPE ARCHITECTURE
CIVIL ENGINEERING
COASTAL ENGINEERING
ELECTRICAL ENGINEERING
SURVEYING & MAPPING
COST ESTIMATING

- DOUBLE SWING ALUMINUM GATE

KEYSTONE CHEEKWALL WITH

CONCEPTUAL DESIGNER: WEST 8

333 HUDSON STREET SUITE 905 NEW YORK CITY, NY 10013

ARCHITECTURAL CONSULTANT: SYNALOVSKI ROMANIK SAYE, LLC 1800 ELLER DRIVE SUITE 500 FORT LAUDERDALE, FL 33316 FIRM LICENSE: AA26001863 GEOTECHNICAL CONSULTANT: NUTTING ENGINEERS OF FLORIDA, INC. 2051 NW 112TH AVENUE SUITE 126 MIAMI, FL 33176

CERTIFICATE OF AUTHORIZATION: XXXX

NORTH SHORE OPEN SPACE PARK

BETWEEN 79TH AND 87TH STREETS, EAST OF COLLINS AVENUE

SEAL:

REVISIONS:

SUBMITTAL:

30% SD

SCALE:

NOV 14, 2016

CGA PROJECT NUMBER:

SHEET TITLE: DETAILS - FENCING AND WALLS

SHEET NUMBER: