



# 119 E 2ND COURT

MIAMI BEACH, FLORIDA 33139

DESIGN REVIEW BOARD SUBMITTAL






# NEW RESIDENCE

## DESIGN REVIEW BOARD

119 E 2ND CT

MIAMI BEACH, FLORIDA

CLIENT	ARCHITECT	CONSULTANTS	LANDSCAPE	SCOPE OF WORK
	DOMO ARCHITECTURE + DESIGN ARCHITECTURE LANDSCAPE ARCHITECTURE PLANNING  420 LINCOLN ROAD SUITE 506 MIAMI BEACH, FLORIDA 33139 O: 305.674.8031 F: 305.328.9006 WWW.DOMODESIGNSTUDIO.COM		CRISTOPHER CAWLEY LANDSCAPE ARCHITECTURE LLC 780 NE 69TH STREET SUITE 1106 MIAMI, FLORIDA 33138 O: 305.979.1585 WWW.CHRISTOPHERCAWLEY.COM	-NEW CONSTRUCTION OF SINGLE FAMILY RESIDENCE

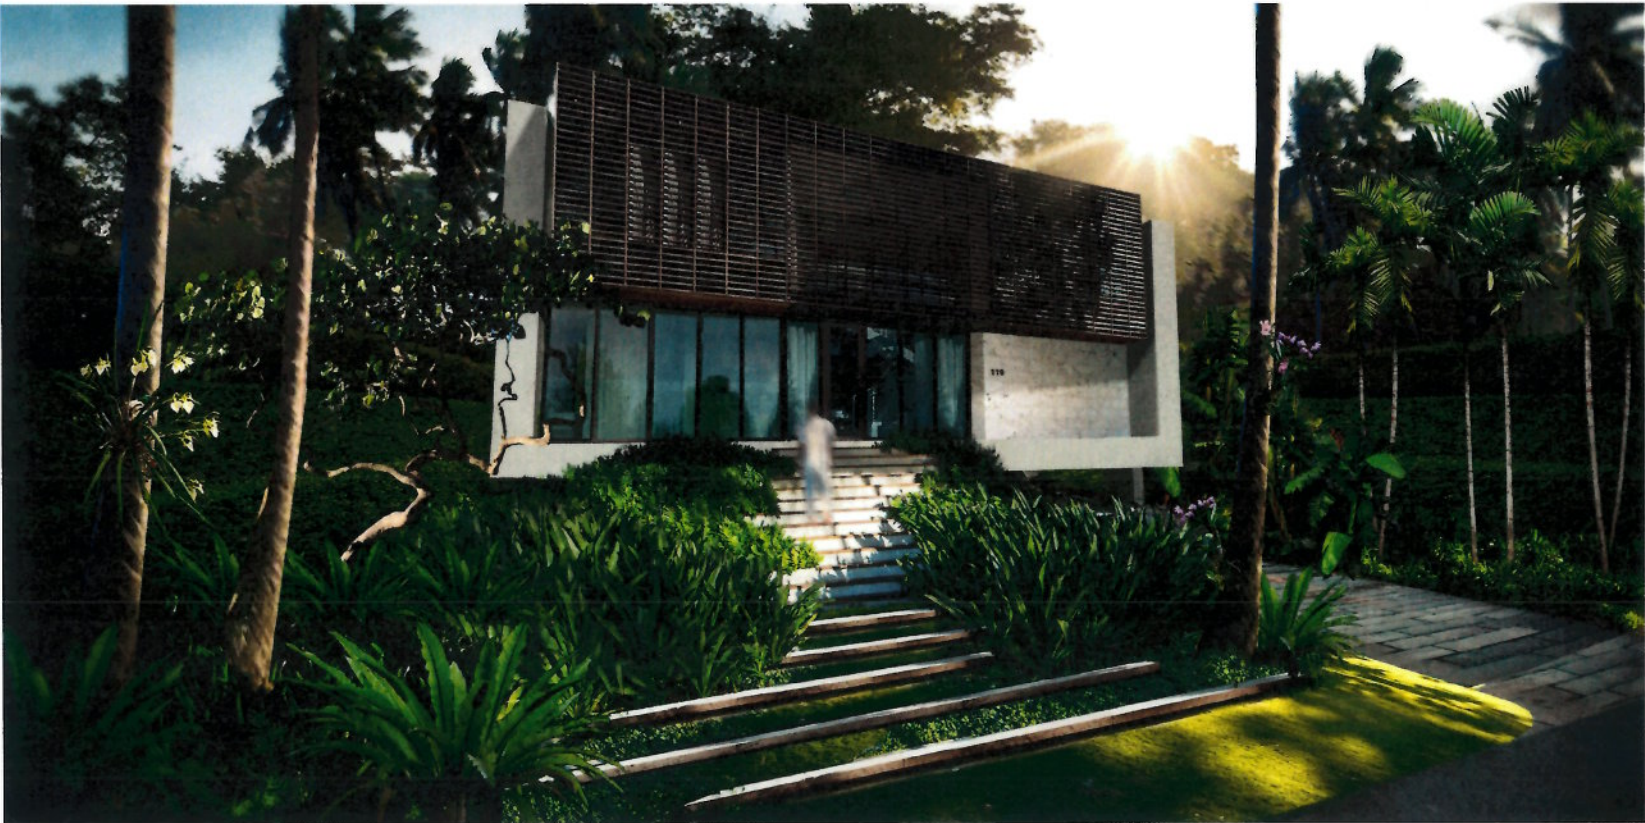

### INDEX OF DRAWINGS

CV-0.0	COVER SHEET	A-4.0	ELEVATIONS - EAST
EX-1.1	BUILDING CARD	A-4.1	ELEVATIONS - WEST
EX-1.2	SURVEY	A-4.2	ELEVATIONS - NORTH
		A-4.3	ELEVATIONS - SOUTH
EX-2.0	LOCATION PLAN	A-5.0	SECTIONS
EX-2.1	NEIGHBORHOOD ANALYSIS - KEY PLAN	A-5.1	SECTIONS
EX-2.2	NEIGHBORHOOD ANALYSIS- EXSTG STRUCTURE	L-0	COVER
EX-2.3	NEIGHBORHOOD ANALYSIS- EXSTG STRUCTURE	L-1	LANDSCAPE PLAN
EX-2.4	NEIGHBORHOOD ANALYSIS- EXSTG STRUCTURE	L-2	LANDSCAPE NOTES AND DETAILS
EX-2.5	NEIGHBORHOOD ANALYSIS-CONTEXT	L-3	EXISTING TREE SURVEY + DISPOSITION CHART
EX-2.6	NEIGHBORHOOD ANALYSIS-CONTEXT		
EX-2.7	NEIGHBORHOOD ANALYSIS-CONTEXT	A-6.0	RENDERINGS
EX-3.0	EXISTING FLOOR PLAN	A-6.1	RENDERINGS
EX-3.1	EXISTING ELEVATION		
EX-3.2	EXISTING LOT COVERAGE		
EX-3.3	DEMOLITION PLAN		
A-0.0	ZONING DATA SHEET		
A-1.0	PROPOSED BUILDING - SITE PLAN		
A-1.1	PROPOSED BUILDING - GROUND FLOOR PLAN		
A-1.1	PROPOSED BUILDING FIRST FLOOR PLAN		
A-1.2	PROPOSED BUILDING - SECOND FLOOR PLAN		
A-1.3	PROPOSED BUILDING - ROOF PLAN		
A-2.0	ZONING DIAGRAM- LOT COVERAGE		
A-2.1	ZONING DIAGRAM- UNIT SIZE		
A-2.2	ZONING DIAGRAM- UNIT SIZE		
A-2.3	ZONING DIAGRAM- OPEN SPACE		
A-2.4	ZONING DIAGRAM- AXONOMETRIC		

