


SKLARchitecture
 2310 HOLLYWOOD BLVD.
 HOLLYWOOD, FL 33020
 www.sklararchitect.com
 TEL - (954) 925-9292
 FAX - (954) 925-6292
 AA 0002849
 IB 0000894
 NCARB
 CERTIFIED

SEAL
 ARI L. SKLAR
 LICENSE #AR1473

REVISIONS

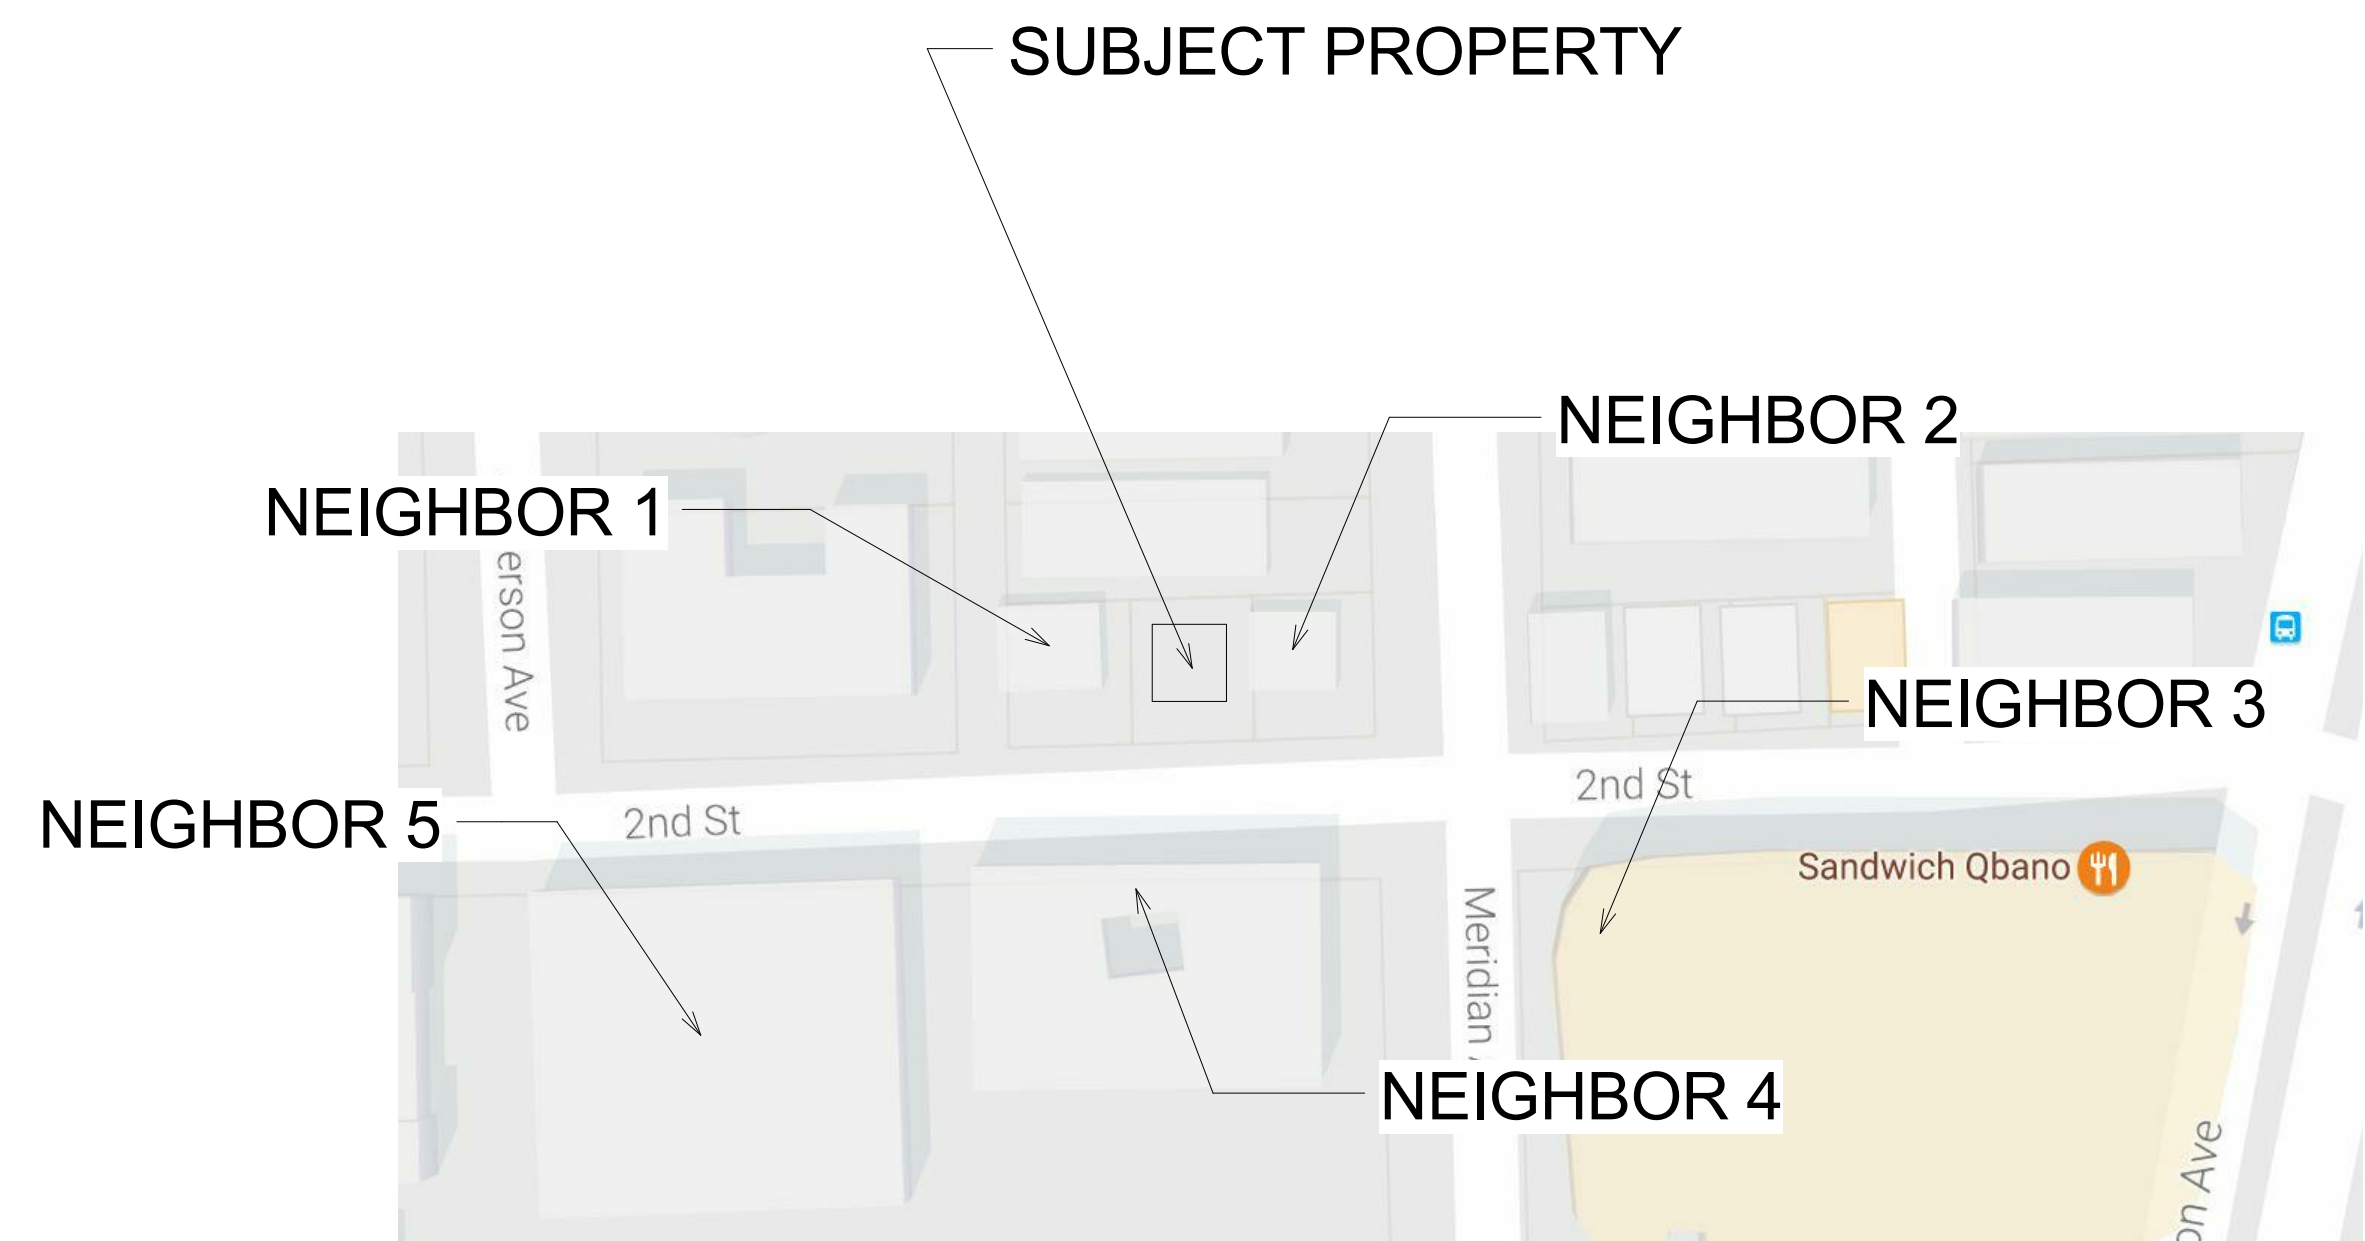

Neighbor 5 (419 2ND ST.)



CONTEXTUAL ELVATION

WATERCUP INVESTMENTS LLC.
809 2ND STREET- TOWNHOMES
 809 2ND STREET, MIAMI BEACH-
 FLORIDA 33139

Drawn By:
 M.V
 Checked By:
 ARI SKLAR

**SITE ANALYSIS &
 CONTEXTUAL
 RENDERING**

A0.1B

PROJECT #: 16-029

DATE : 04-24-17