

SKLARchitecture

2310 HOLLYWOOD BLVD.

HOLLYWOOD, FL 33020

www.sklararchitect.com

TEL - (954) 925-9292

FAX - (954) 925-6292

AA 0002849

IB 0000894

NCARB


CERTIFIED

SEAL

ARI L. SKLAR

LICENSE #AR1473

REVISIONS

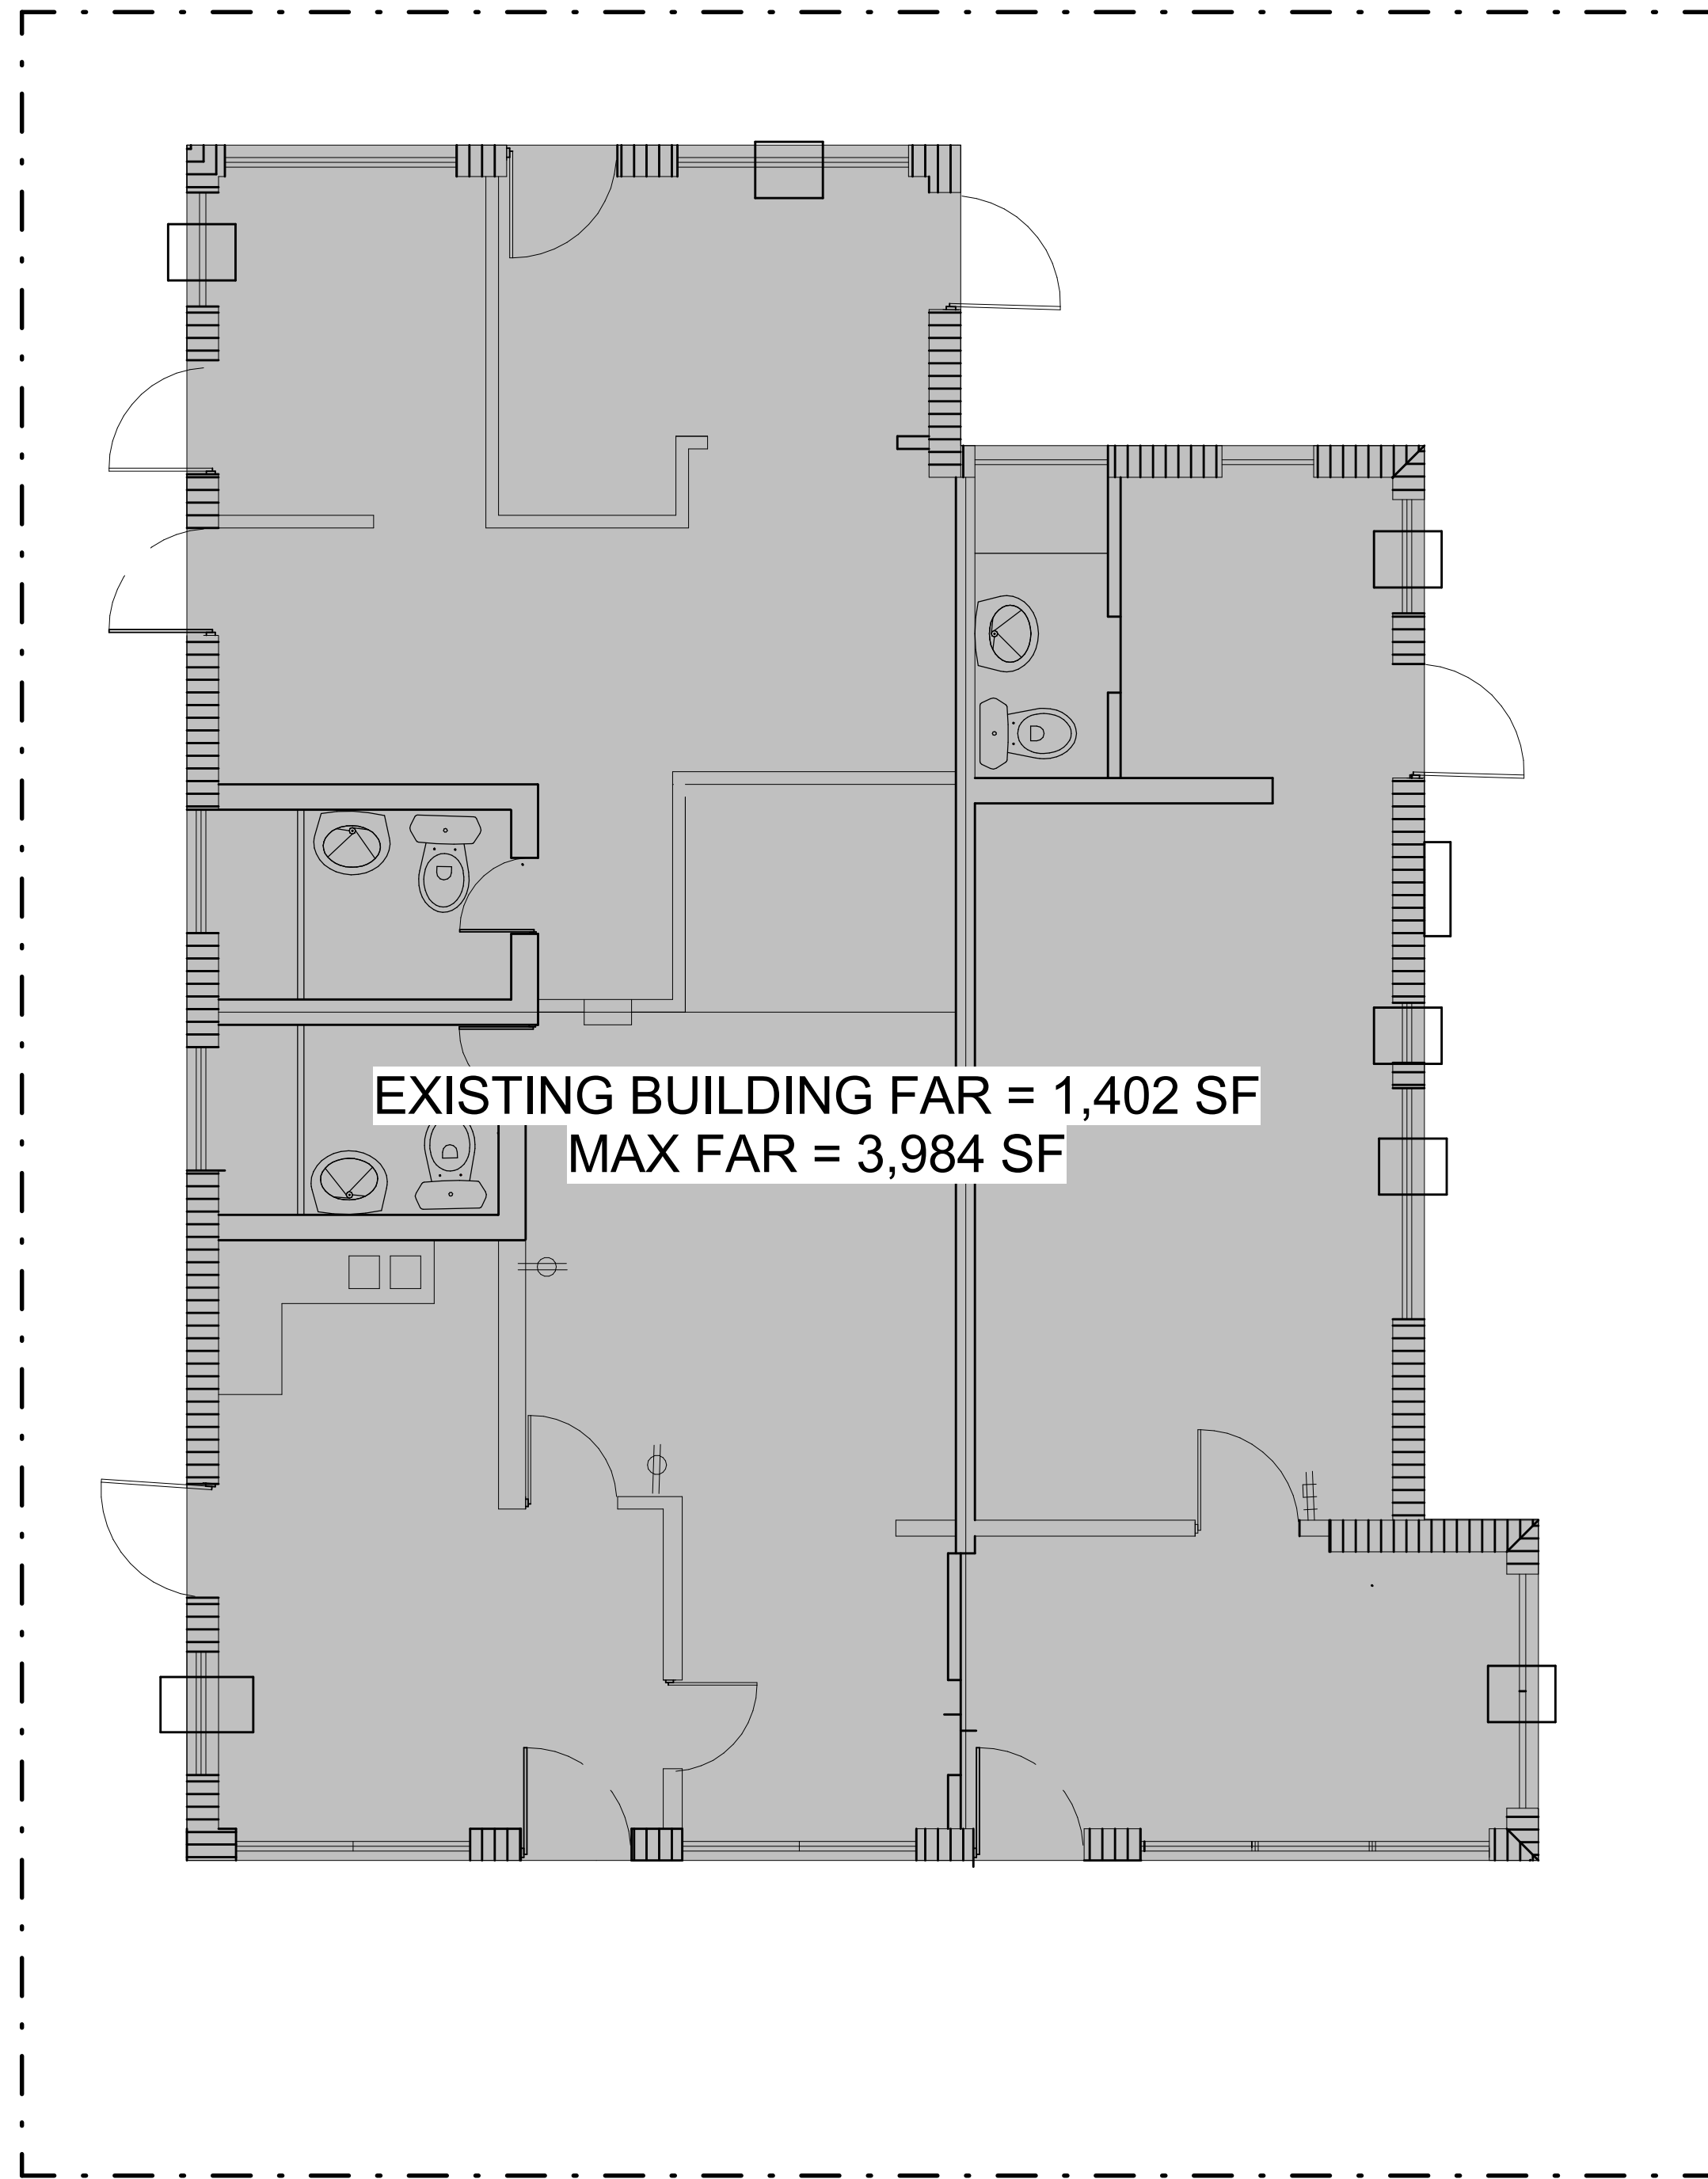

F.A.R. EXISTING BUILDING

CALCULATIONS

1/4" = 1'-0"

WATERCUP INVESTMENTS LLC.
809 2ND STREET- TOWNHOMES

809 2ND STREET, MIAMI BEACH-
FLORIDA 33139

Drawn By:

M.V

Checked By:

ARI SKLAR

F.A.R. EXISTING

BUILDING

CALCULATIONS

A0.2

PROJECT #: 16-029

DATE : 04-24-17