


OPEN SPACE GROUND FLOOR: 957 SF  
 TOTAL SITE AREA : 2,656.65 SF

① OPEN SPACE GROUND FLOOR  
 3/16" = 1'-0"

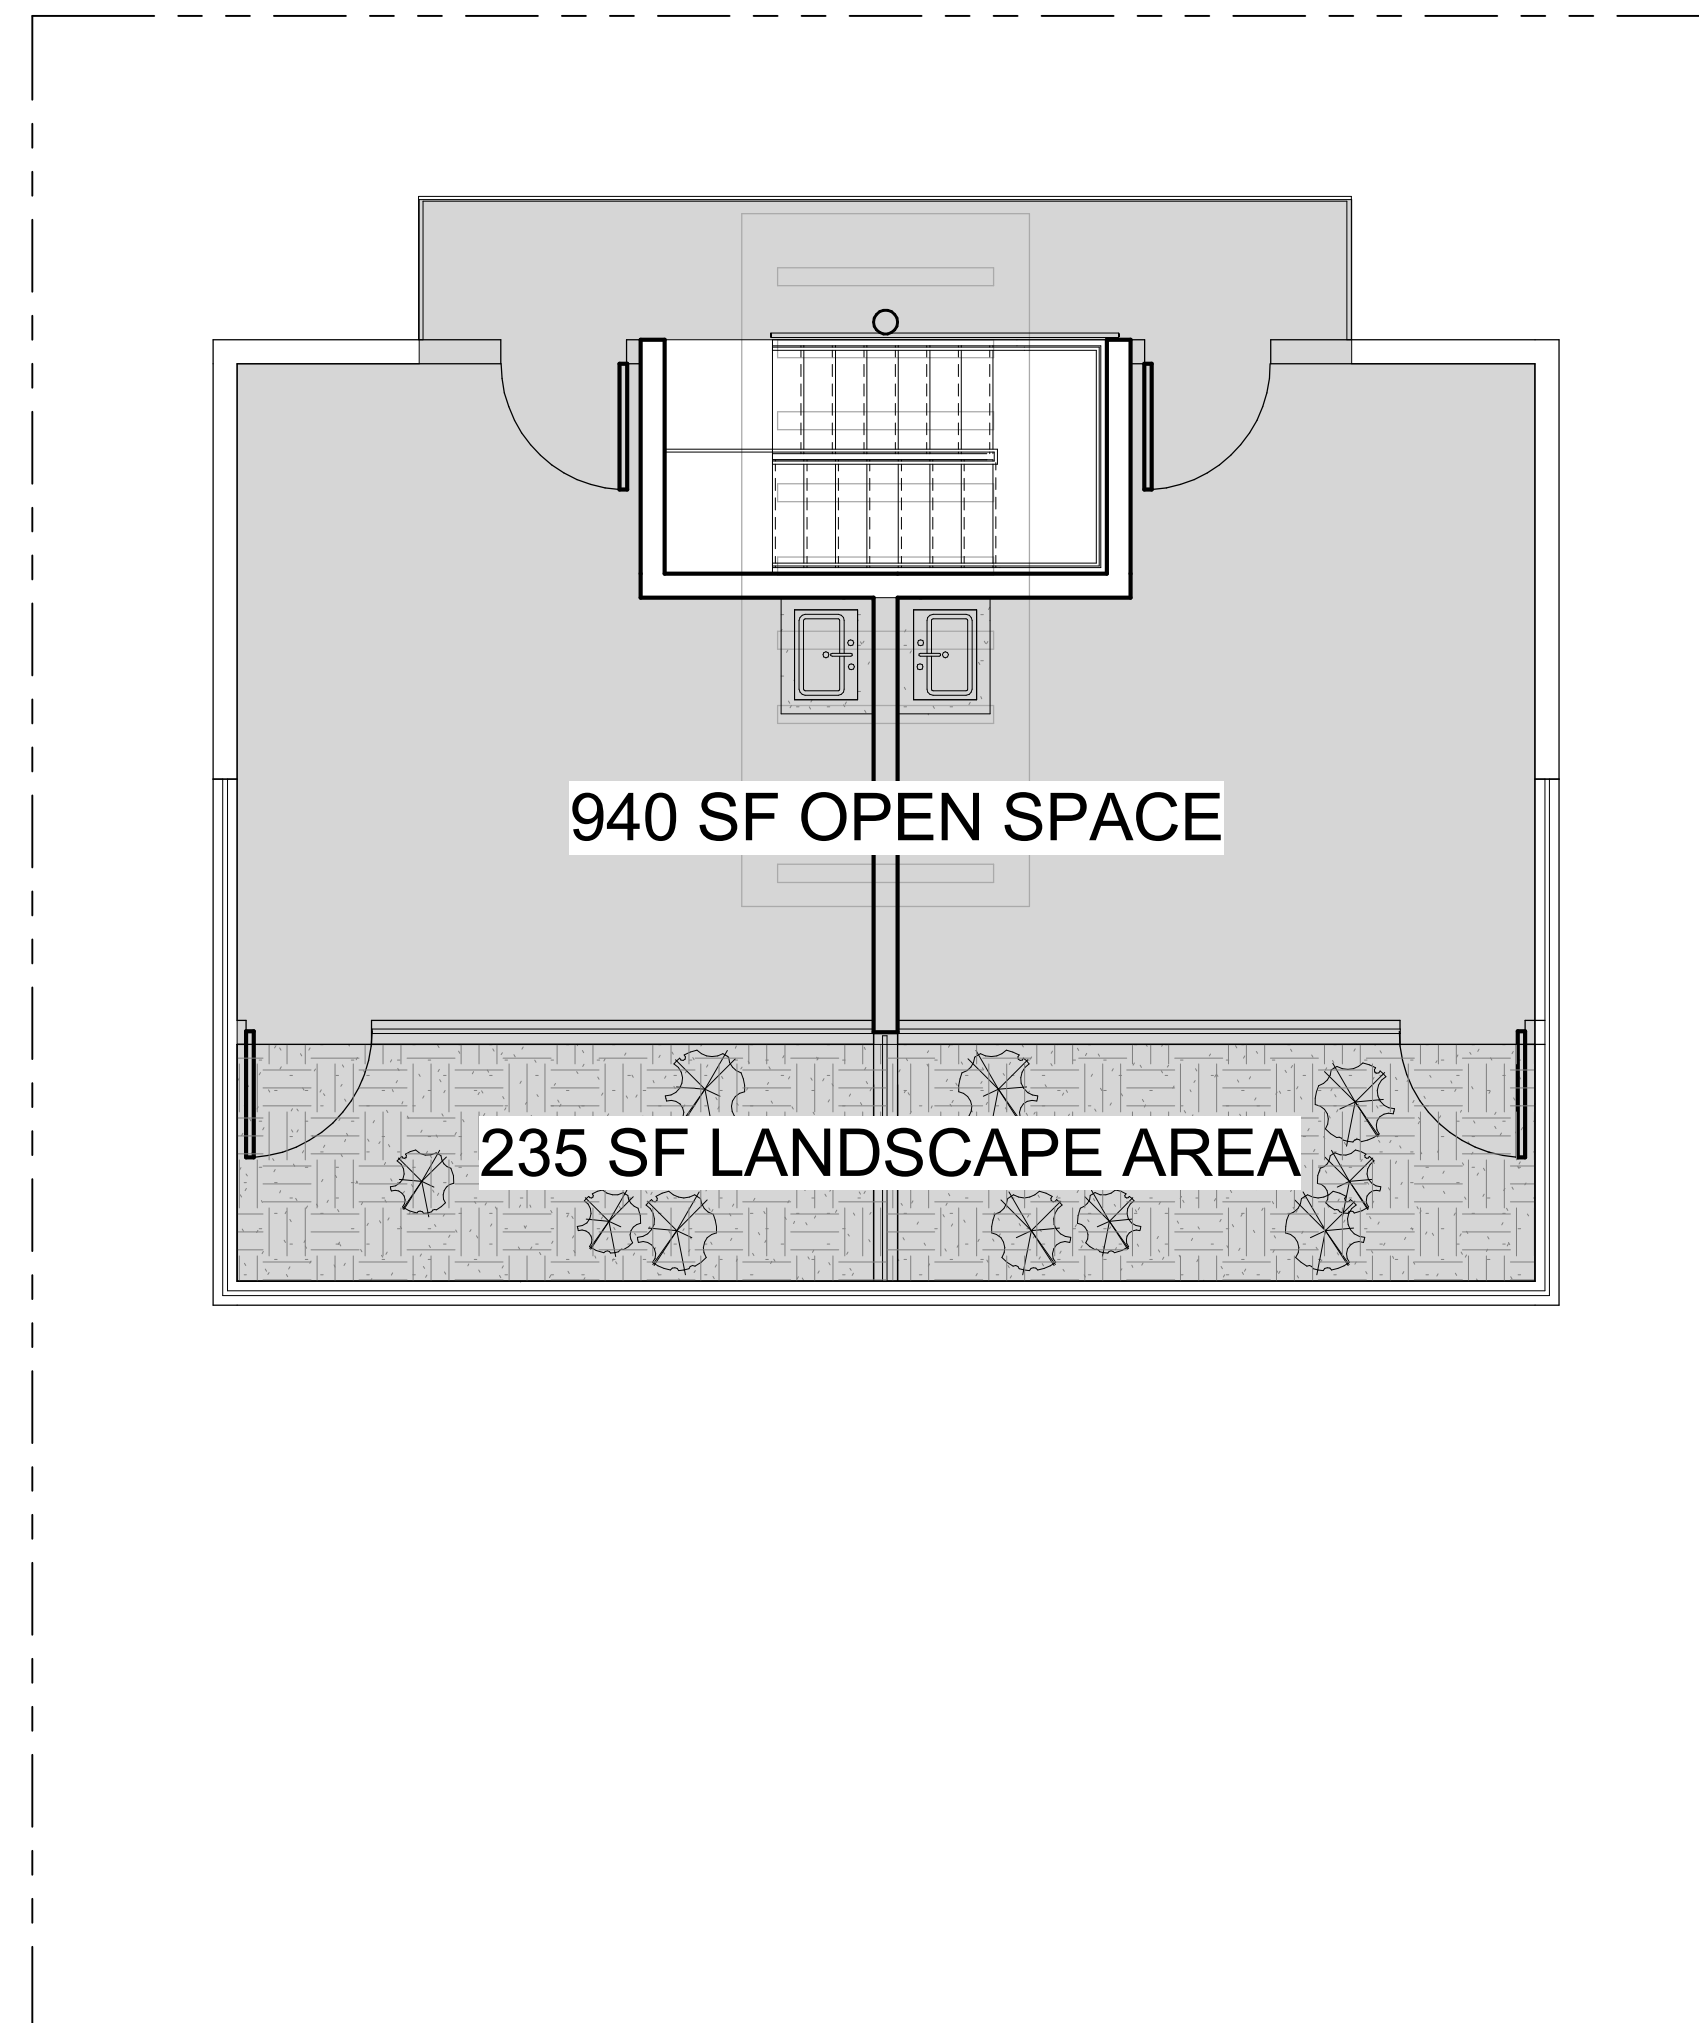

OPEN SPACE ROOF : 940 SF  
 25% LANDSCAPE AREA ON ROOF : 235 SF.

② OPEN SPACE ROOF  
 3/16" = 1'-0"



Drawn By:  
 M.V  
 Checked By:  
 ARI SKLAR

OPEN SPACE  
 CALCULATIONS

**A0.3A**

PROJECT #: 16-029

DATE : 04-24-17