




① NW

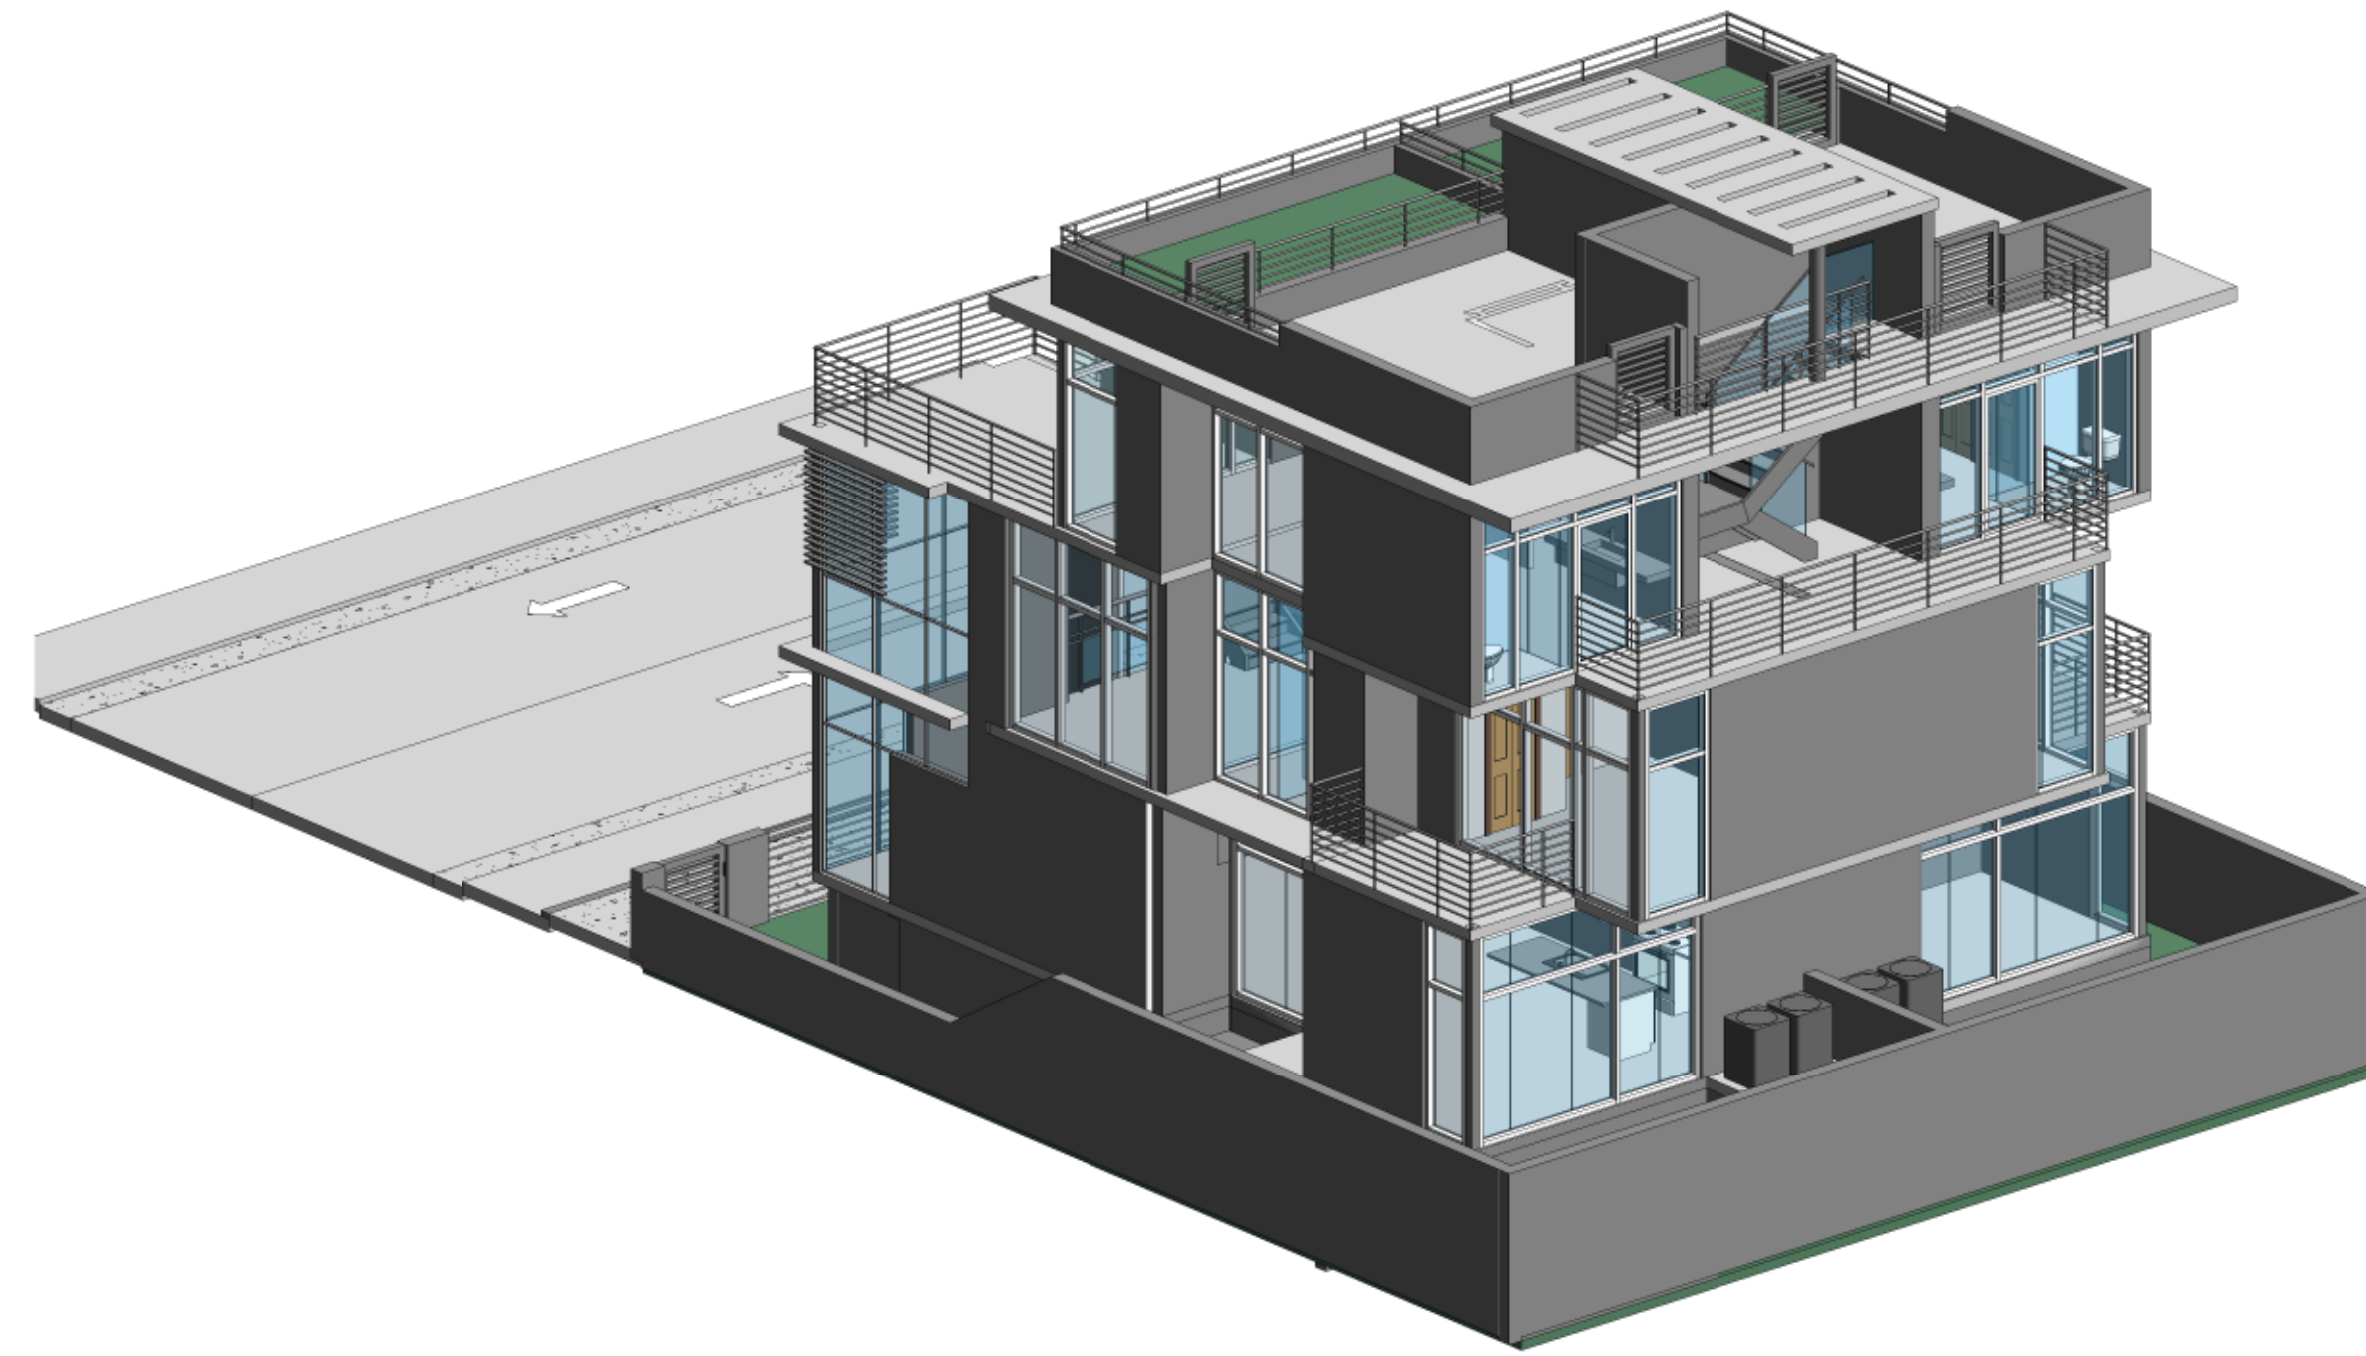

② NE

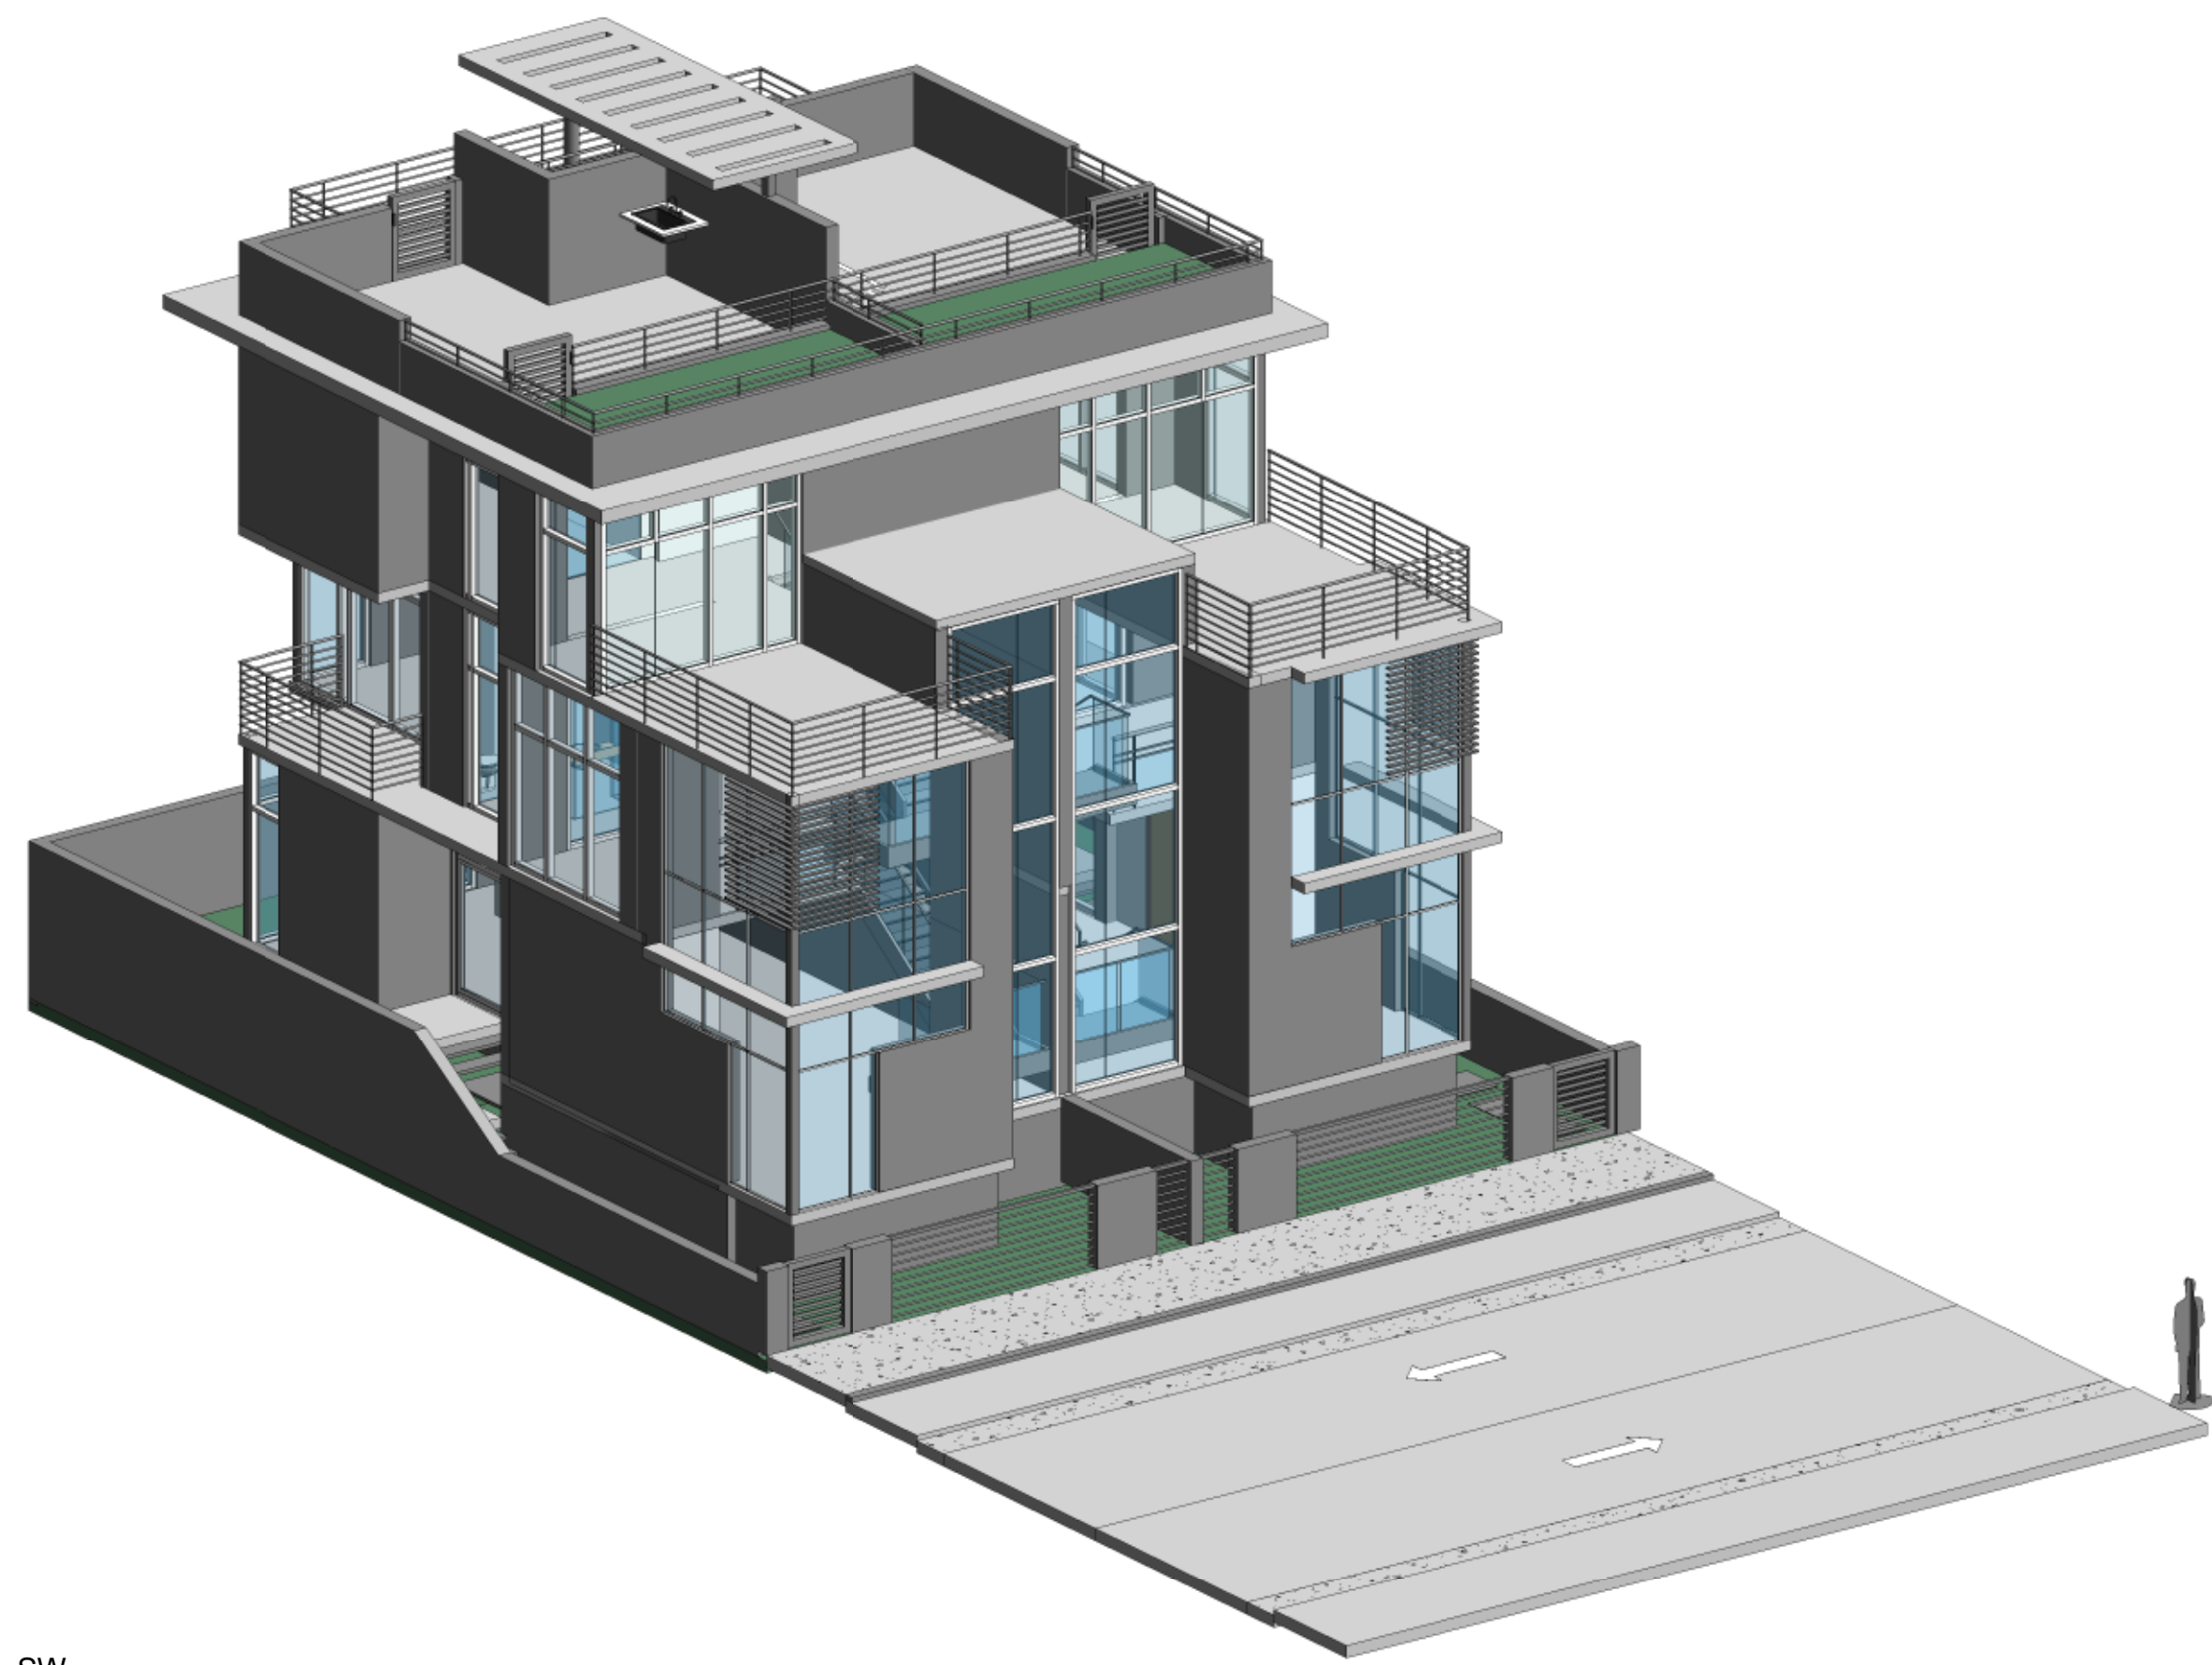

③ SW

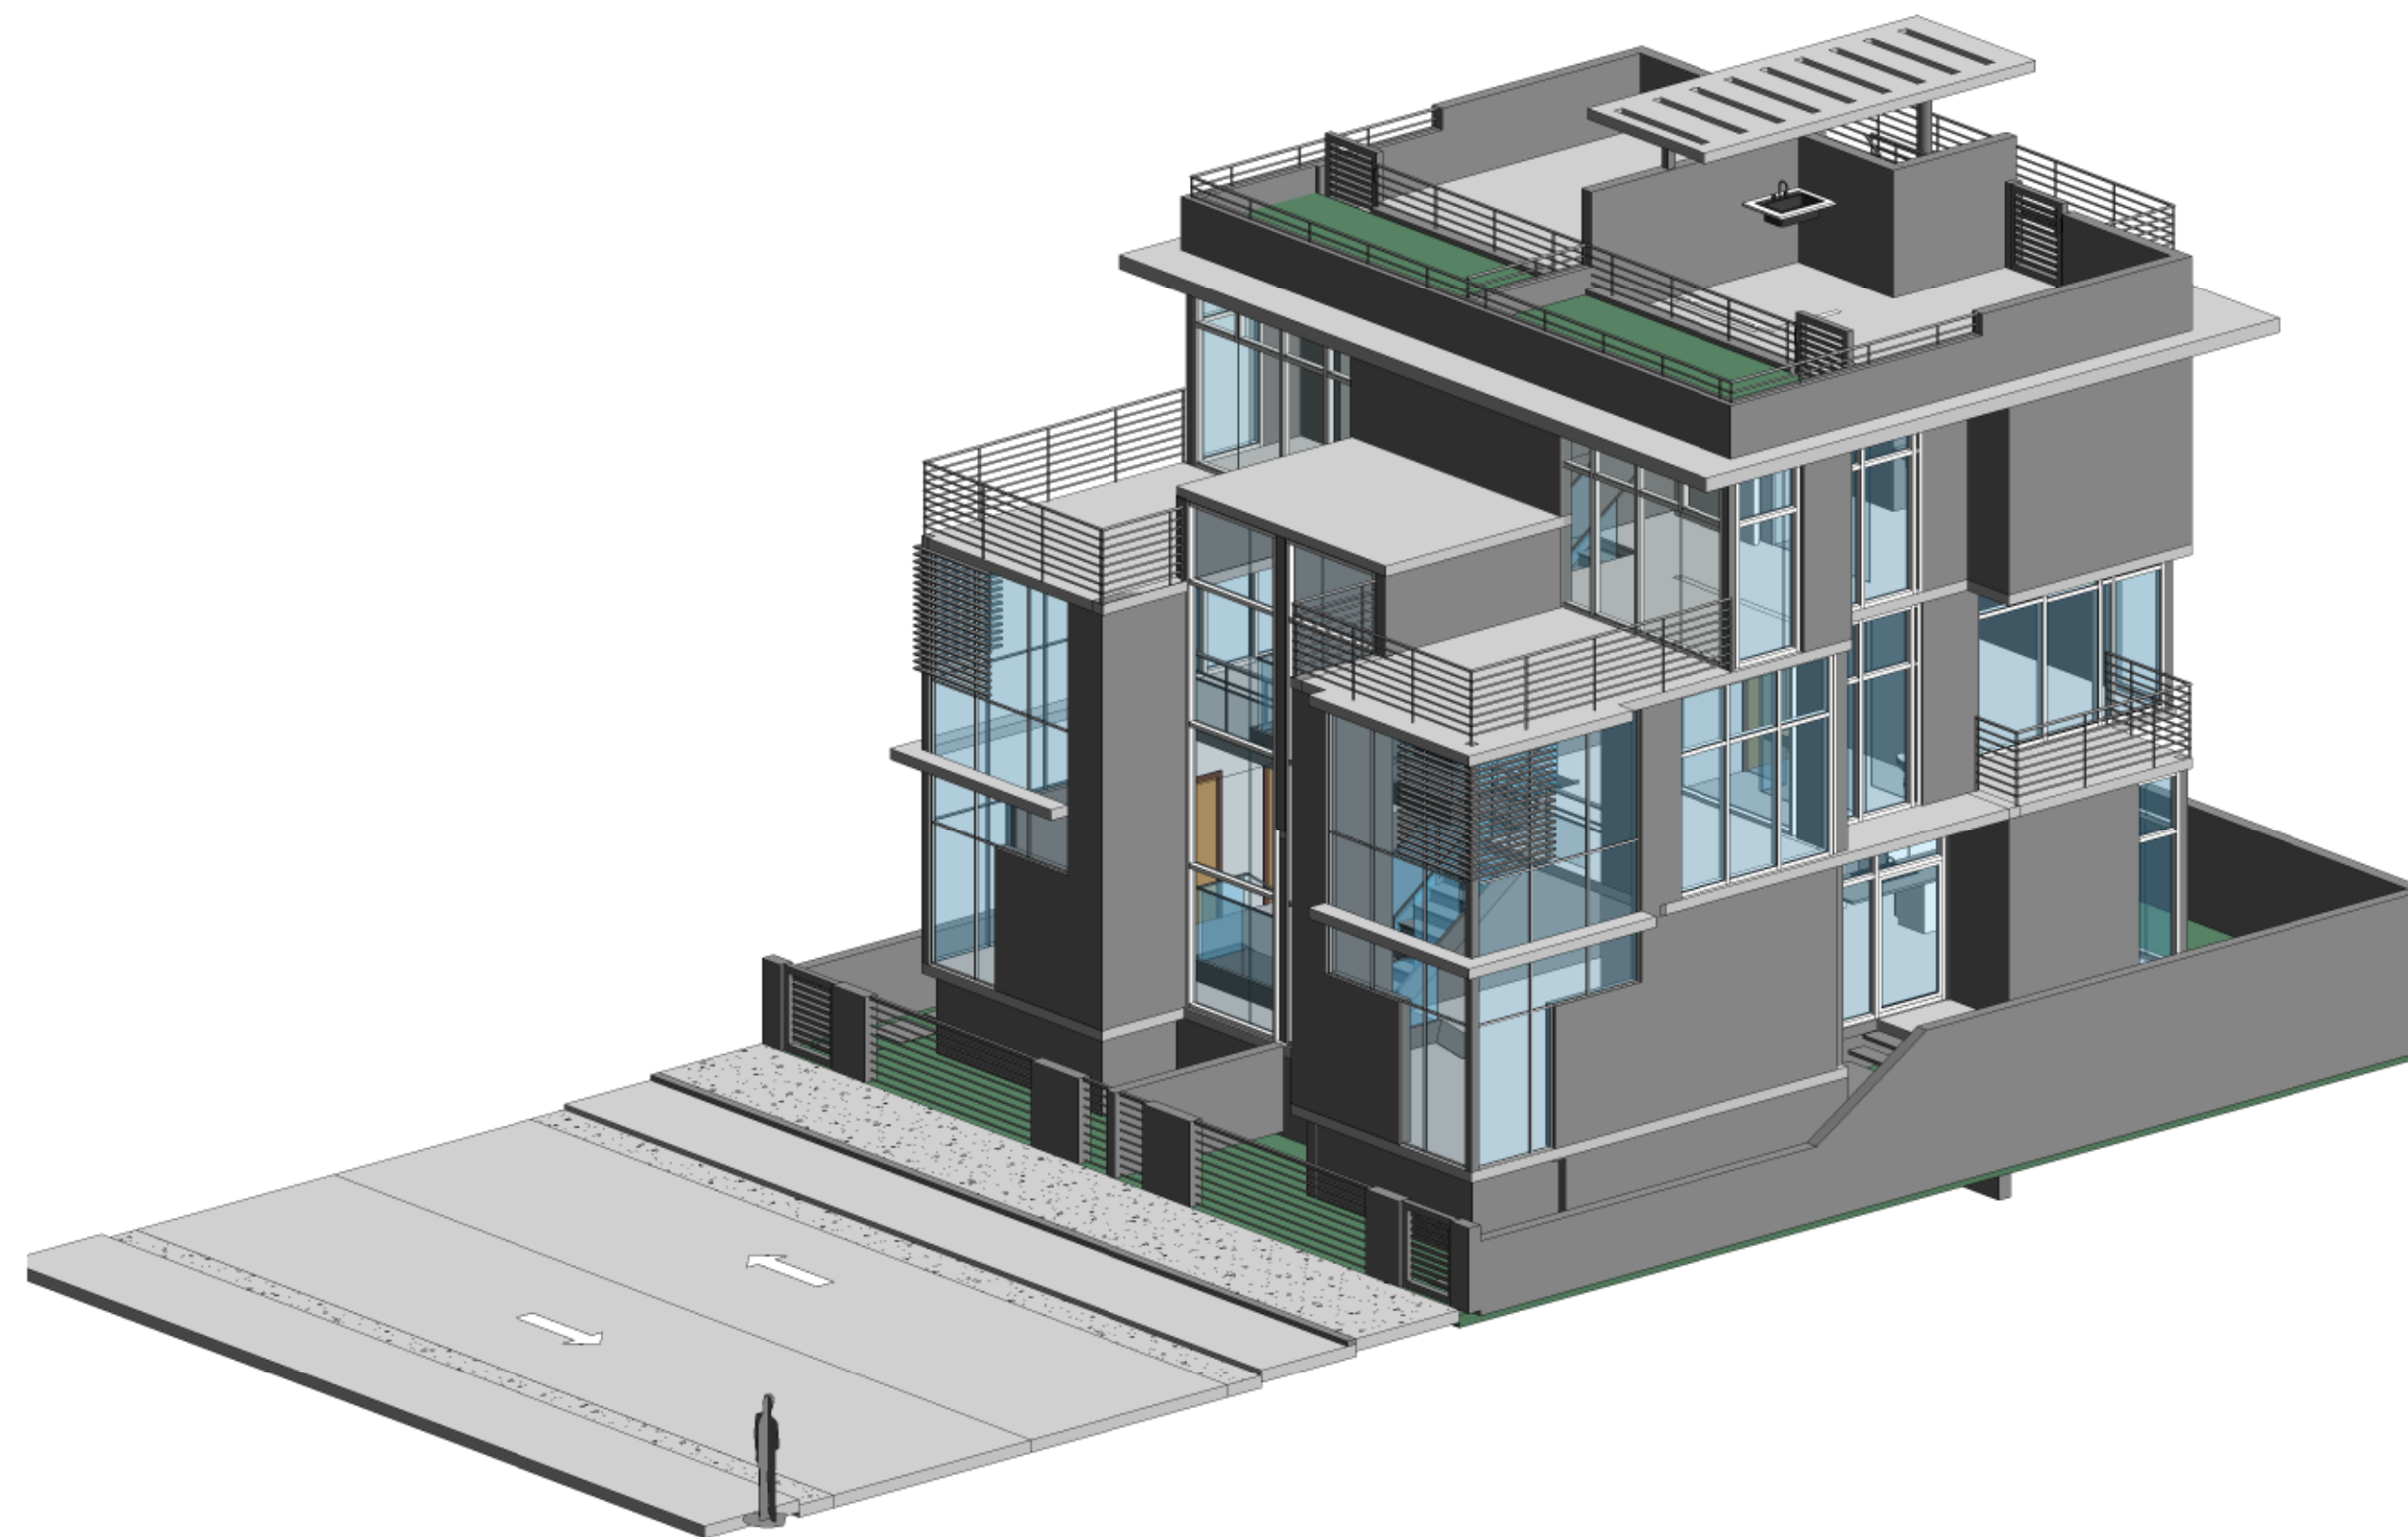

④ SE

SKLARchitecture  
 2310 HOLLYWOOD BLVD  
 HOLLYWOOD, FL 33020  
 www.sklararchitect.com  
 TEL - (954) 925-9292  
 FAX - (954) 925-6292  
 AA 0002849  
 IB 0000894  
 NCARB  
 CERTIFIED

SEAL  
 ARI L. SKLAR  
 LICENSE #AR1473

REVISIONS

WATERCUP INVESTMENTS LLC.  
**809 2ND STREET- TOWNHOMES**  
 809 2ND STREET, MIAMI BEACH-  
 FLORIDA 33139

Drawn By:  
 M.V  
 Checked By:  
 ARI SKLAR

3D VIEWS

**A7.0**

PROJECT #: 16-029

DATE : 04-24-17