




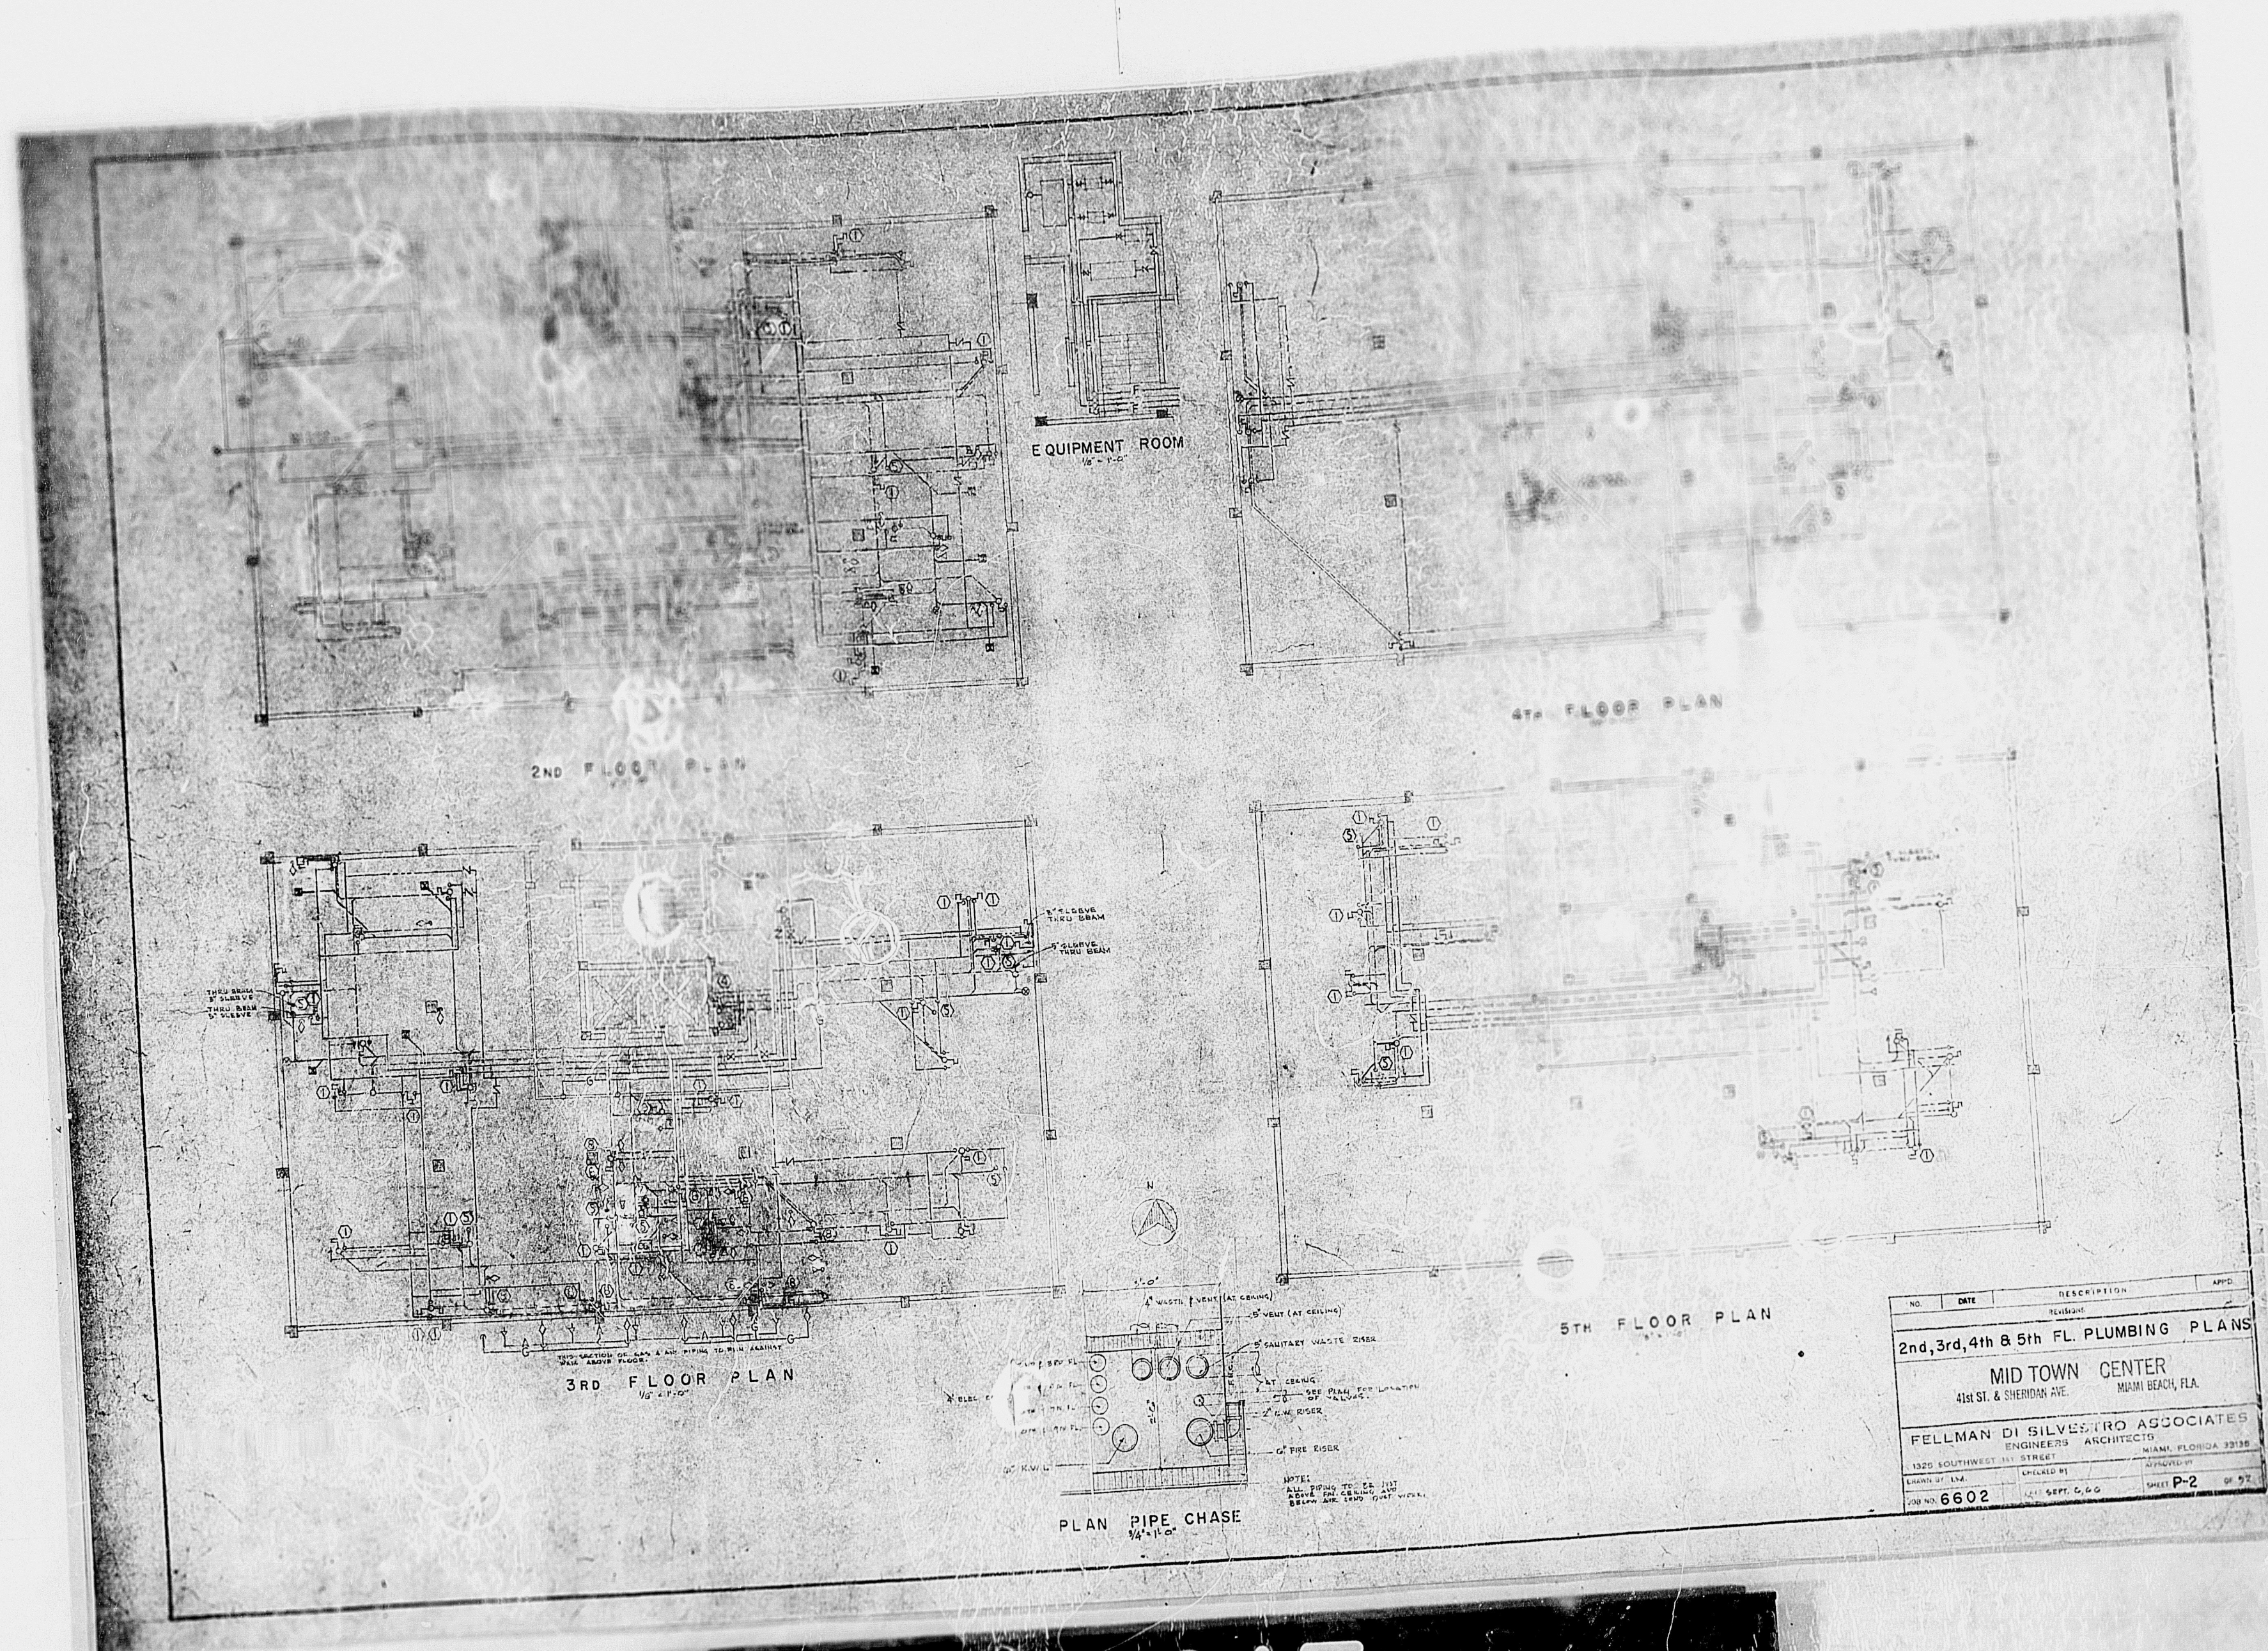


77015

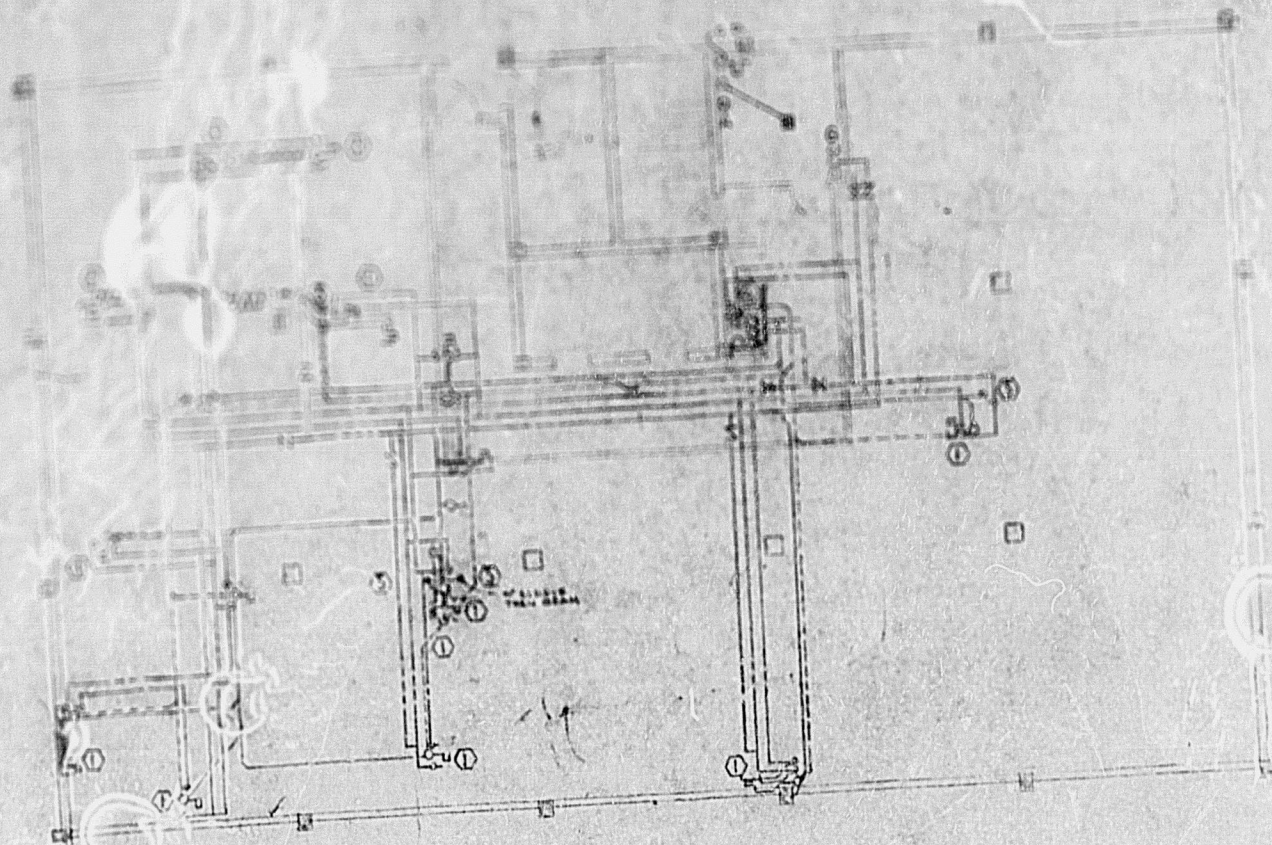

6TH FLOOR PLAN
1/8" = 1'-0"

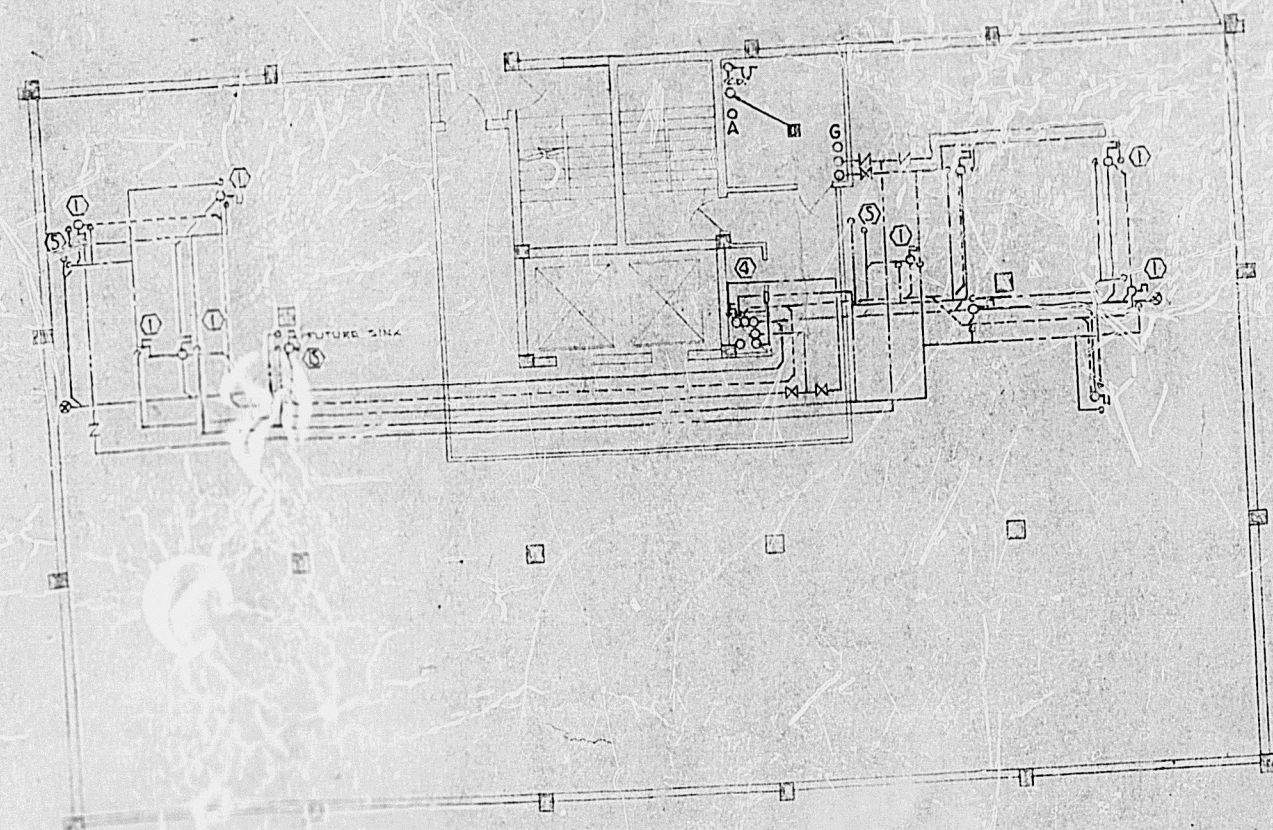


7TH FLOOR PLAN
1/8" = 1'-0"

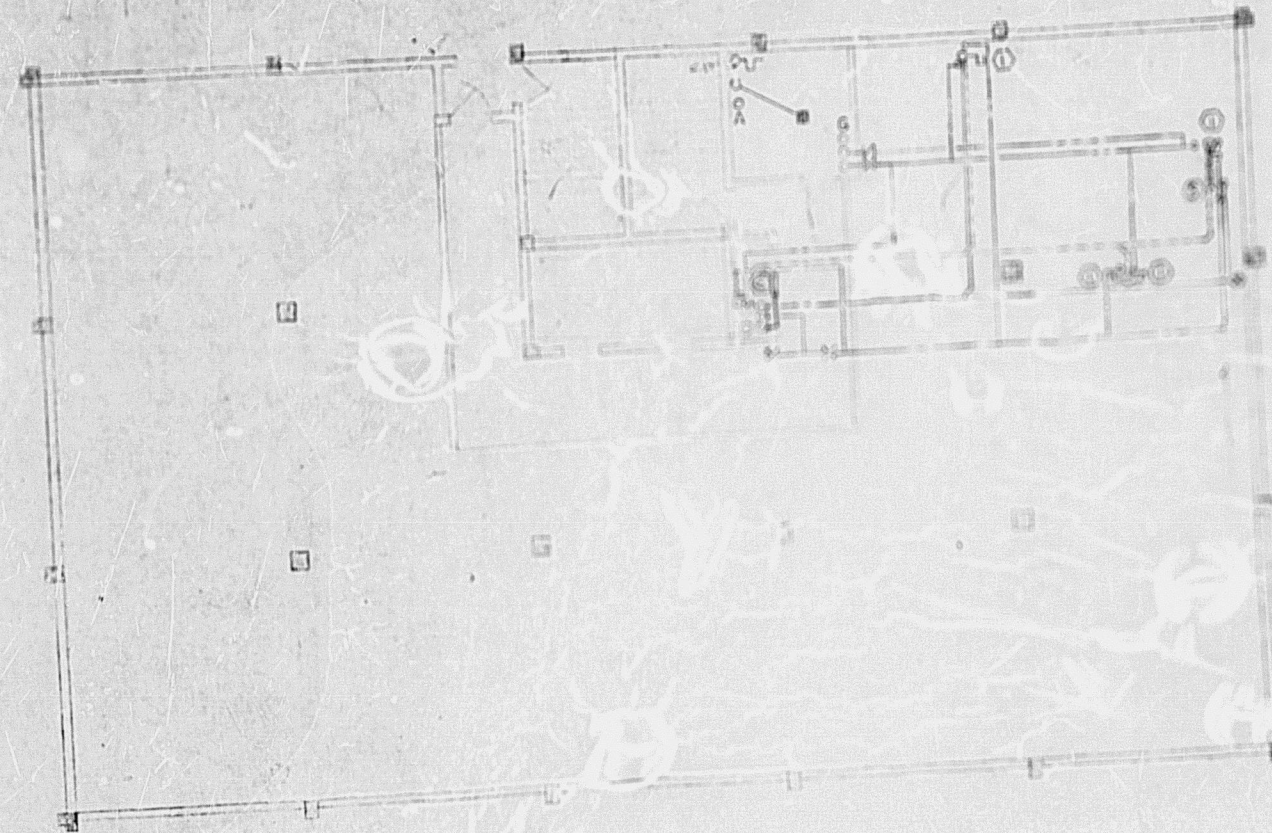

8TH FLOOR PLAN
1/8" = 1'-0"



9TH FLOOR PLAN
1/8" = 1'-0"

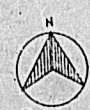

NO.	DATE	DESCRIPTION	APPROVED
6th, 7th, 8th & 9th FL. PLUMBING PLANS			
MIDTOWN CENTER 41st ST. & SHERIDAN AVE. MIAMI BEACH, FLA.			
FELLMAN DI SILVESTRO ASSOCIATES ENGINEERS ARCHITECTS 1325 SOUTHWEST 1ST STREET MIAMI, FLORIDA 33135			
DESIGNED BY: J.M.	CHECKED BY:	APPROVED BY:	
JOB NO. 6602	DATE: SEPT. 6, 66	SHEET: P-3 OF 12	

77015