



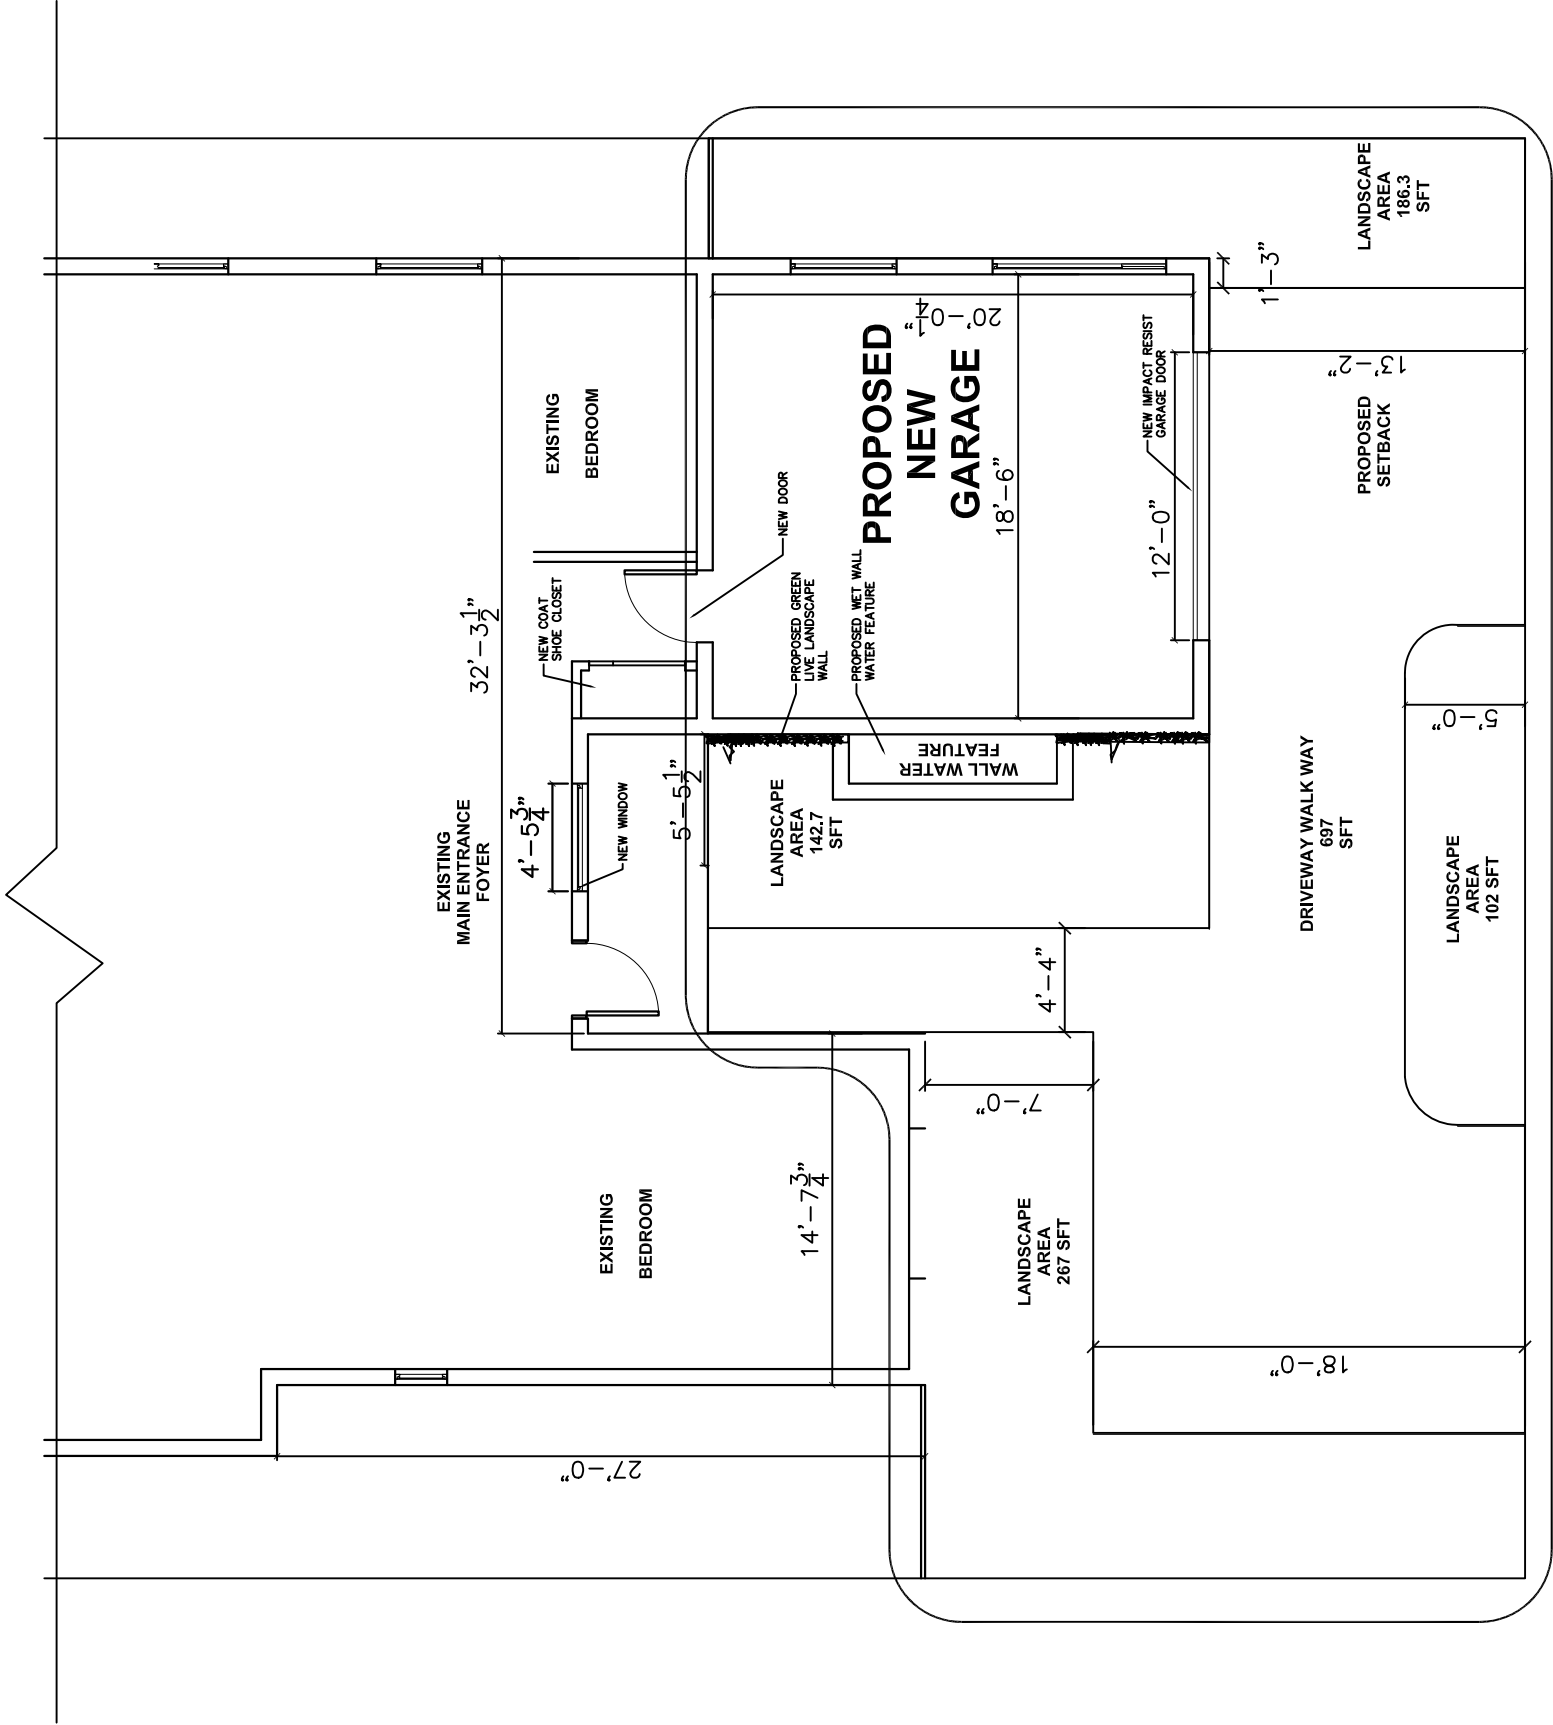

TOTAL FRONT YARD
AREA = 1,395

698 SFT FRONT YARD
LANDSCAPE AREA

697 SFT FRONT YARD
DRIVEWAY AREA

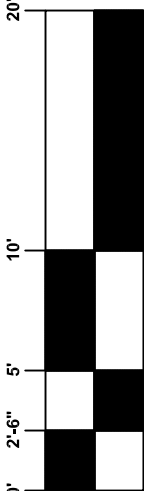

FRONT YARD DIAGRAM
SCALE: 1/8"

