




RED MIN. SETBACK OF
ALONG WEST AVENUE
13-14

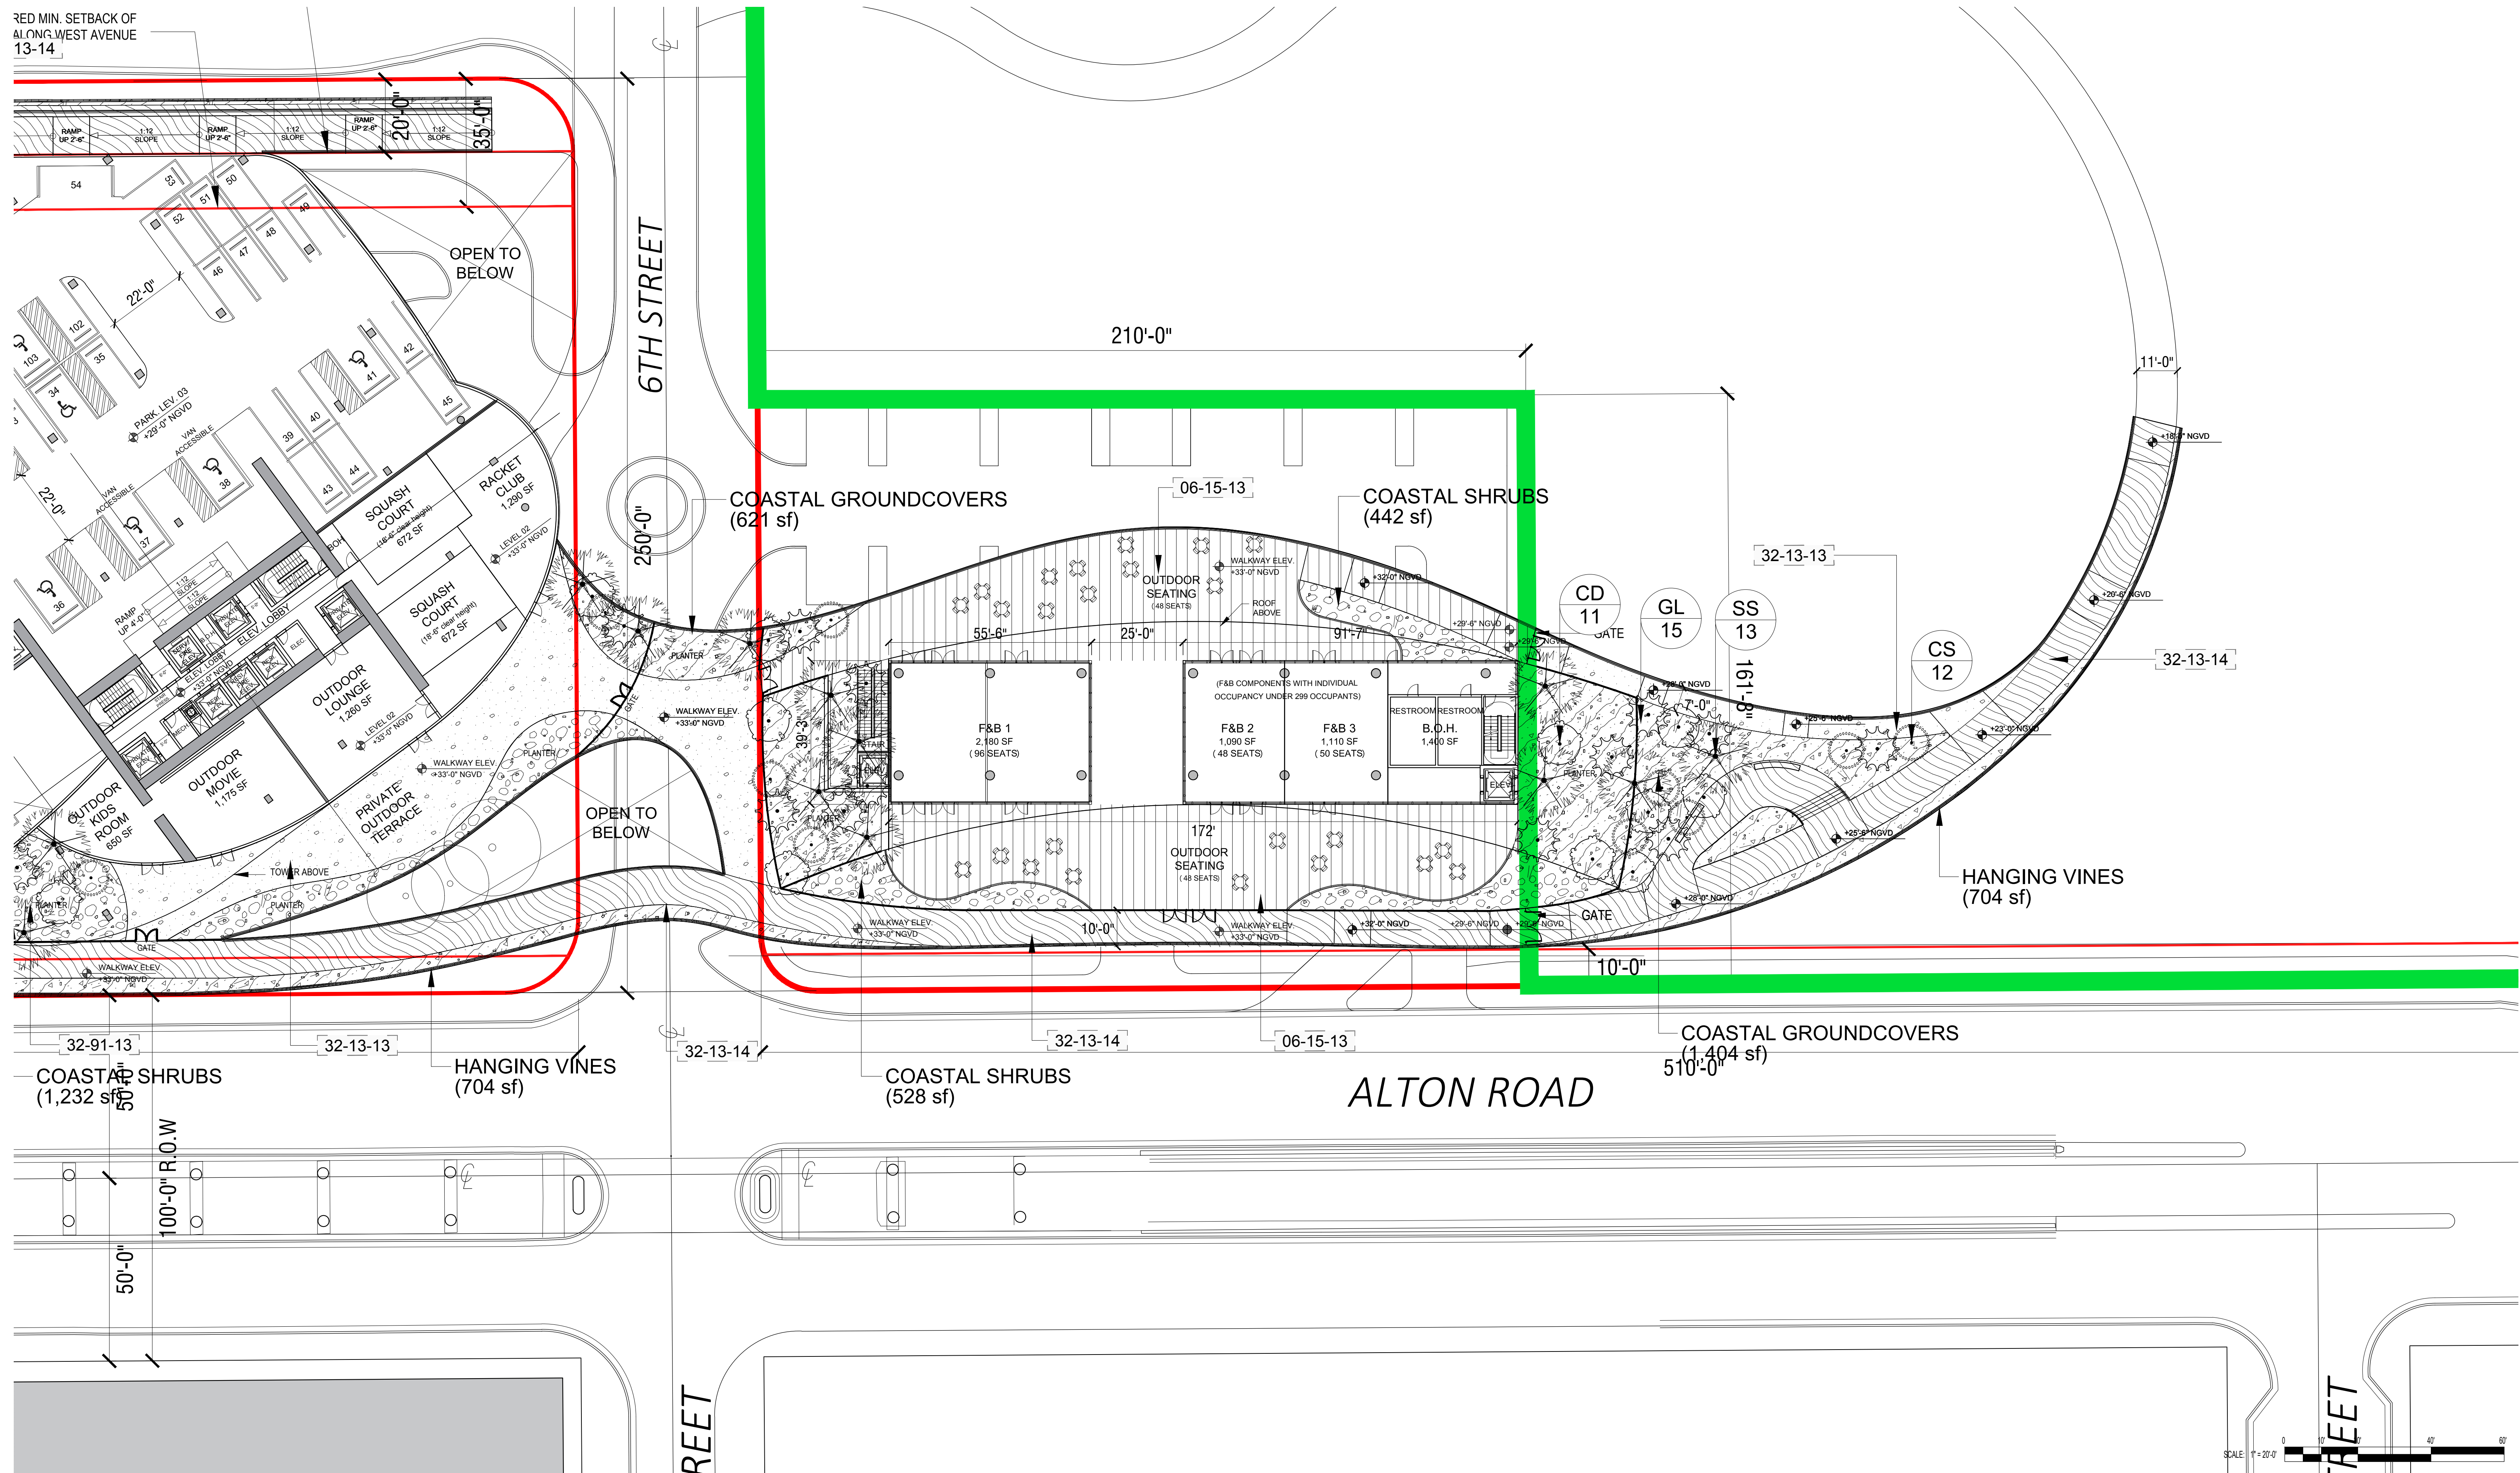


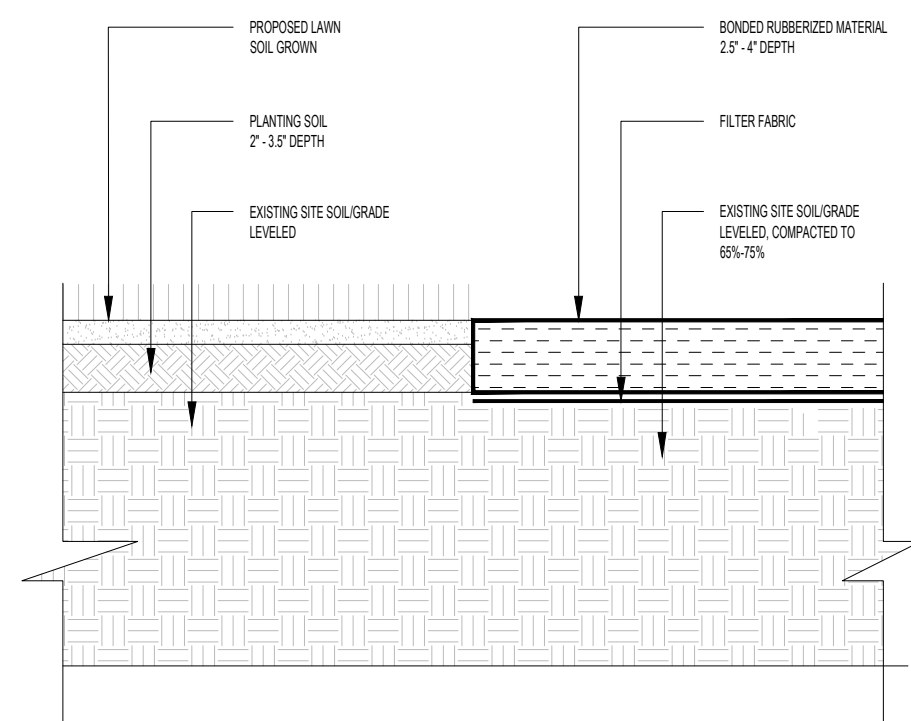


⑦ **RUBBERIZED MATERIAL @ SOD**
SCALE: N.T.S.

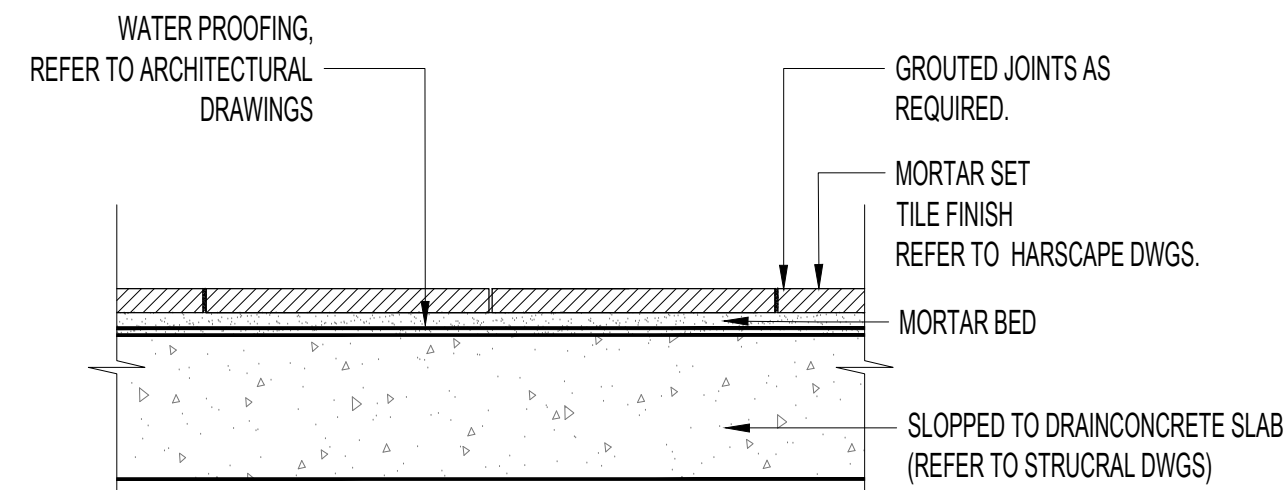


⑤ **PAVERS ON DECK**
SCALE: 1 1/2"=1'-0"

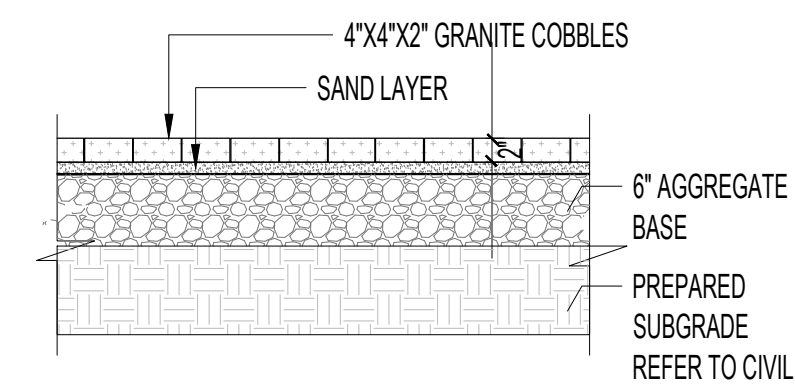


③ **STONE MUDSET PAVER DETAIL**
SCALE: 3/4"=1'-0"

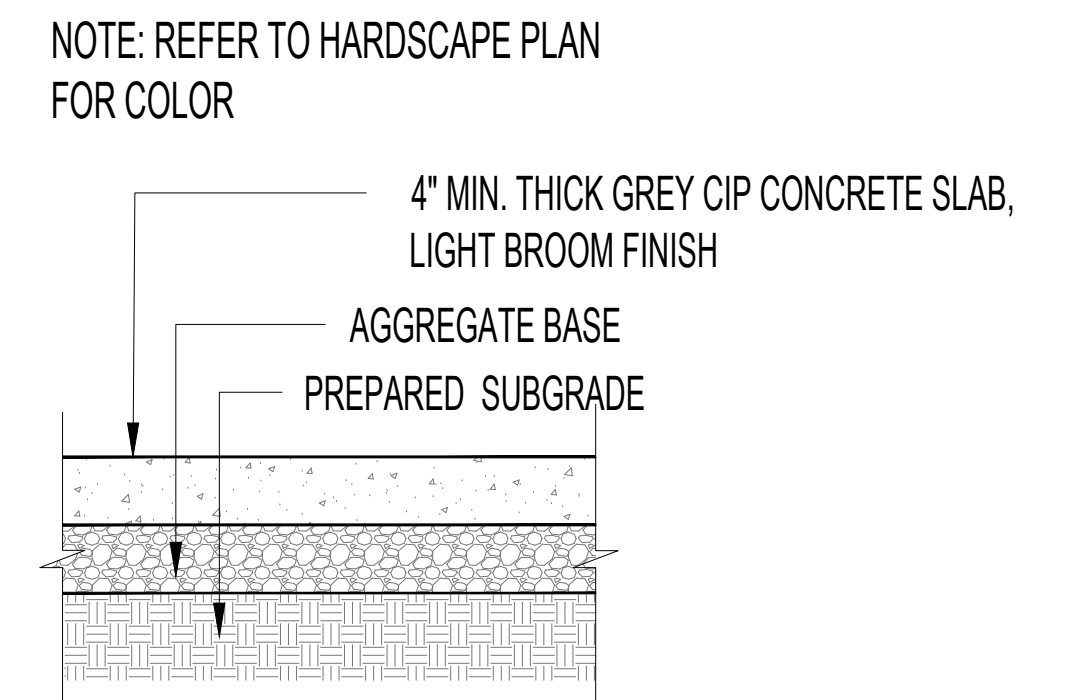


① **SIDEWALK DETAIL TYP.**
SCALE: N.T.S.

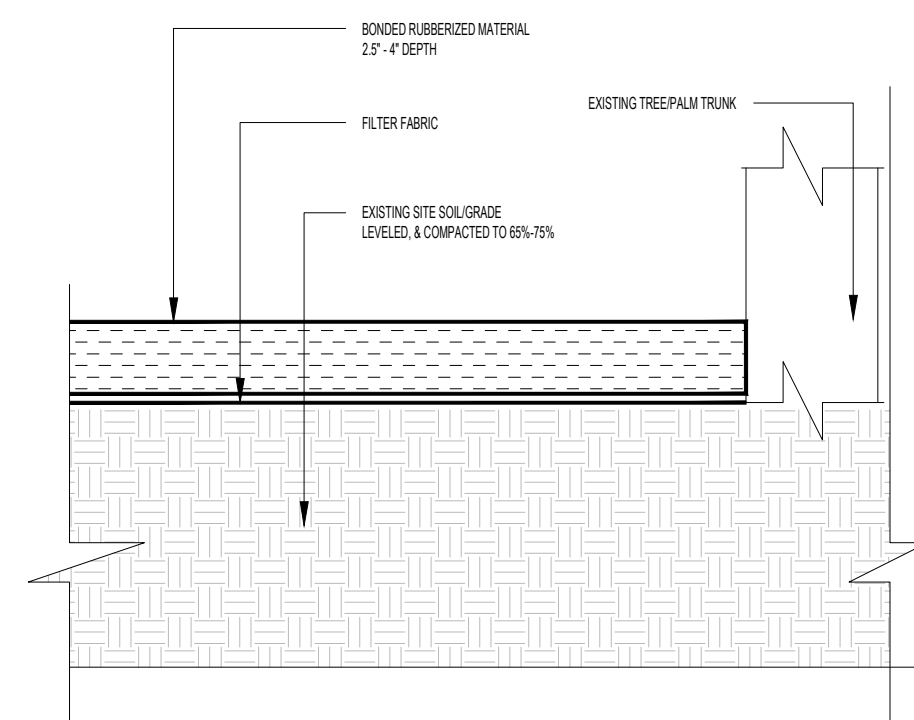


⑧ **RUBBERIZED MATERIAL @ TREE TRUNK**
SCALE: N.T.S.

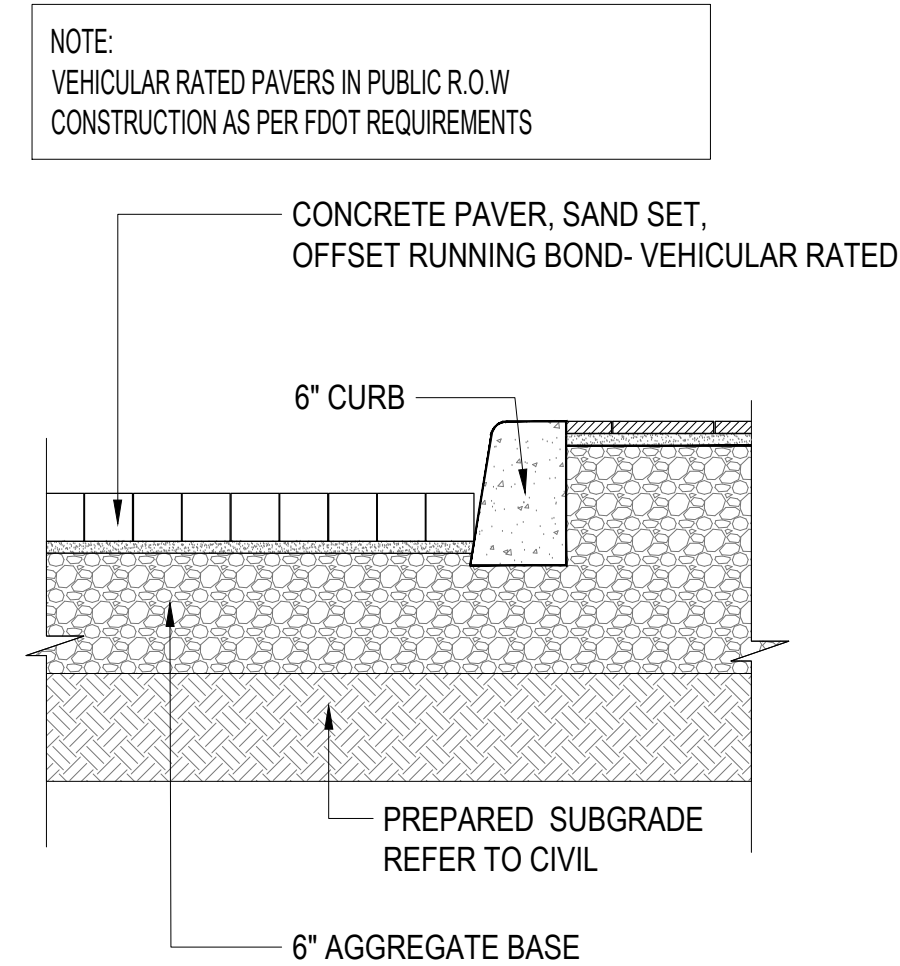


⑥ **VEHICULAR PAVERS AT CURB**
SCALE: 3/4"=1'-0"

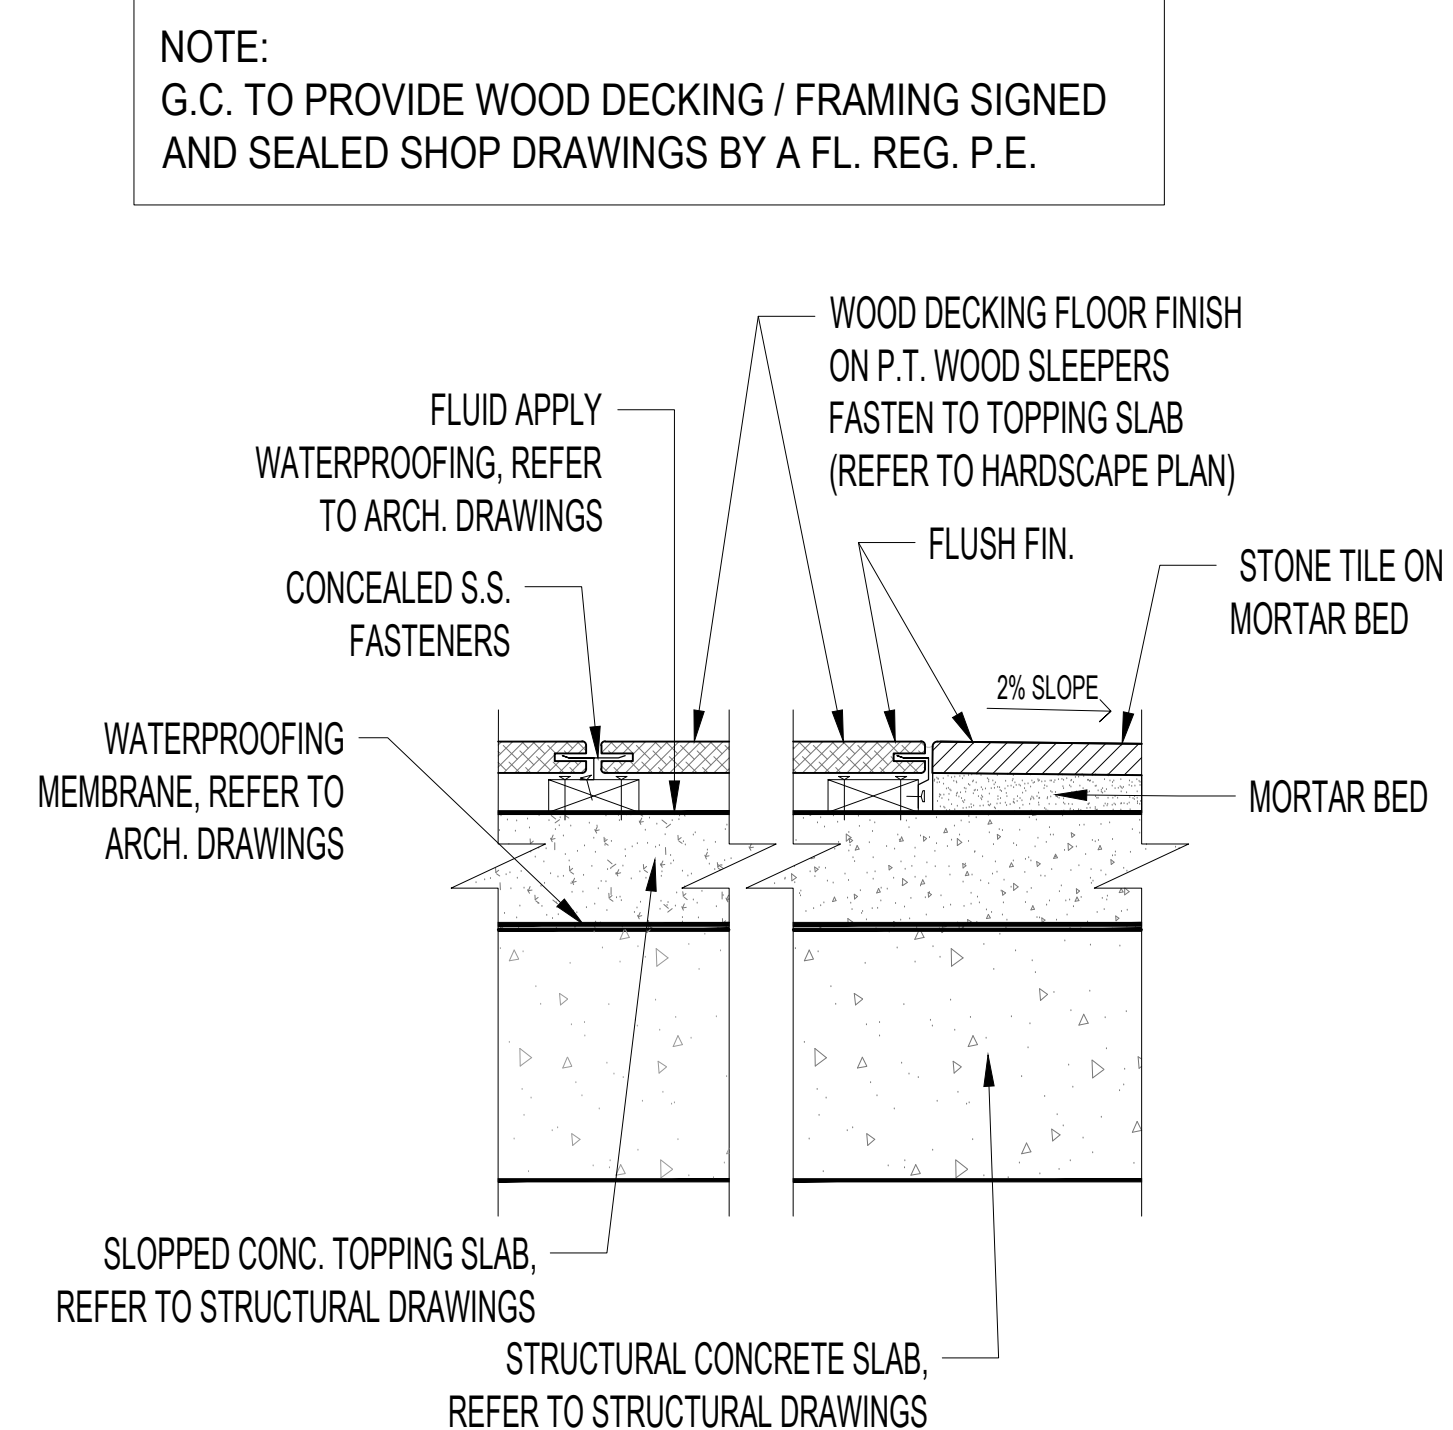


④ **WOOD ON DECK**
SCALE: 3/4"=1'-0"

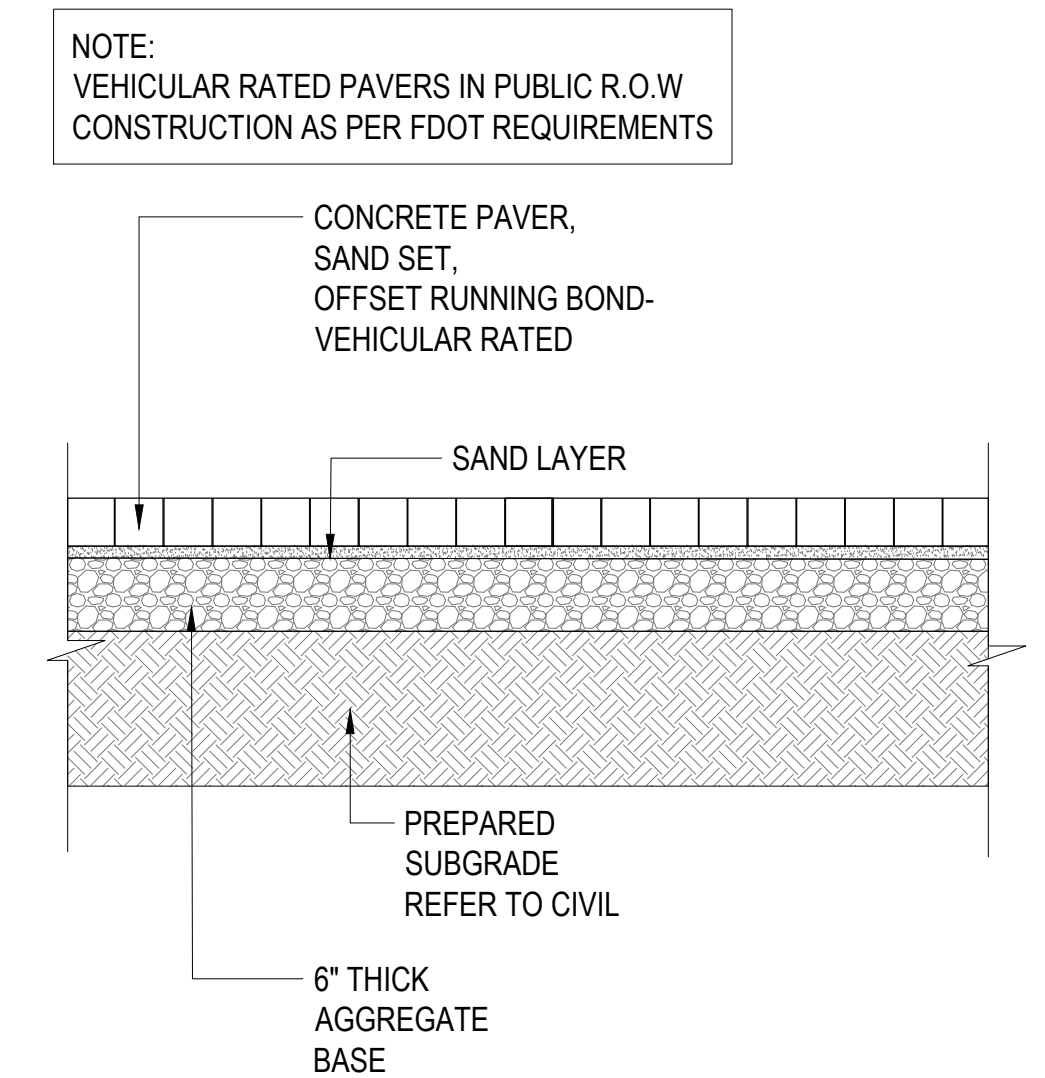


② **VEHICULAR CONCRETE MUDSET PAVER DETAIL**
SCALE: 3/4"=1'-0"

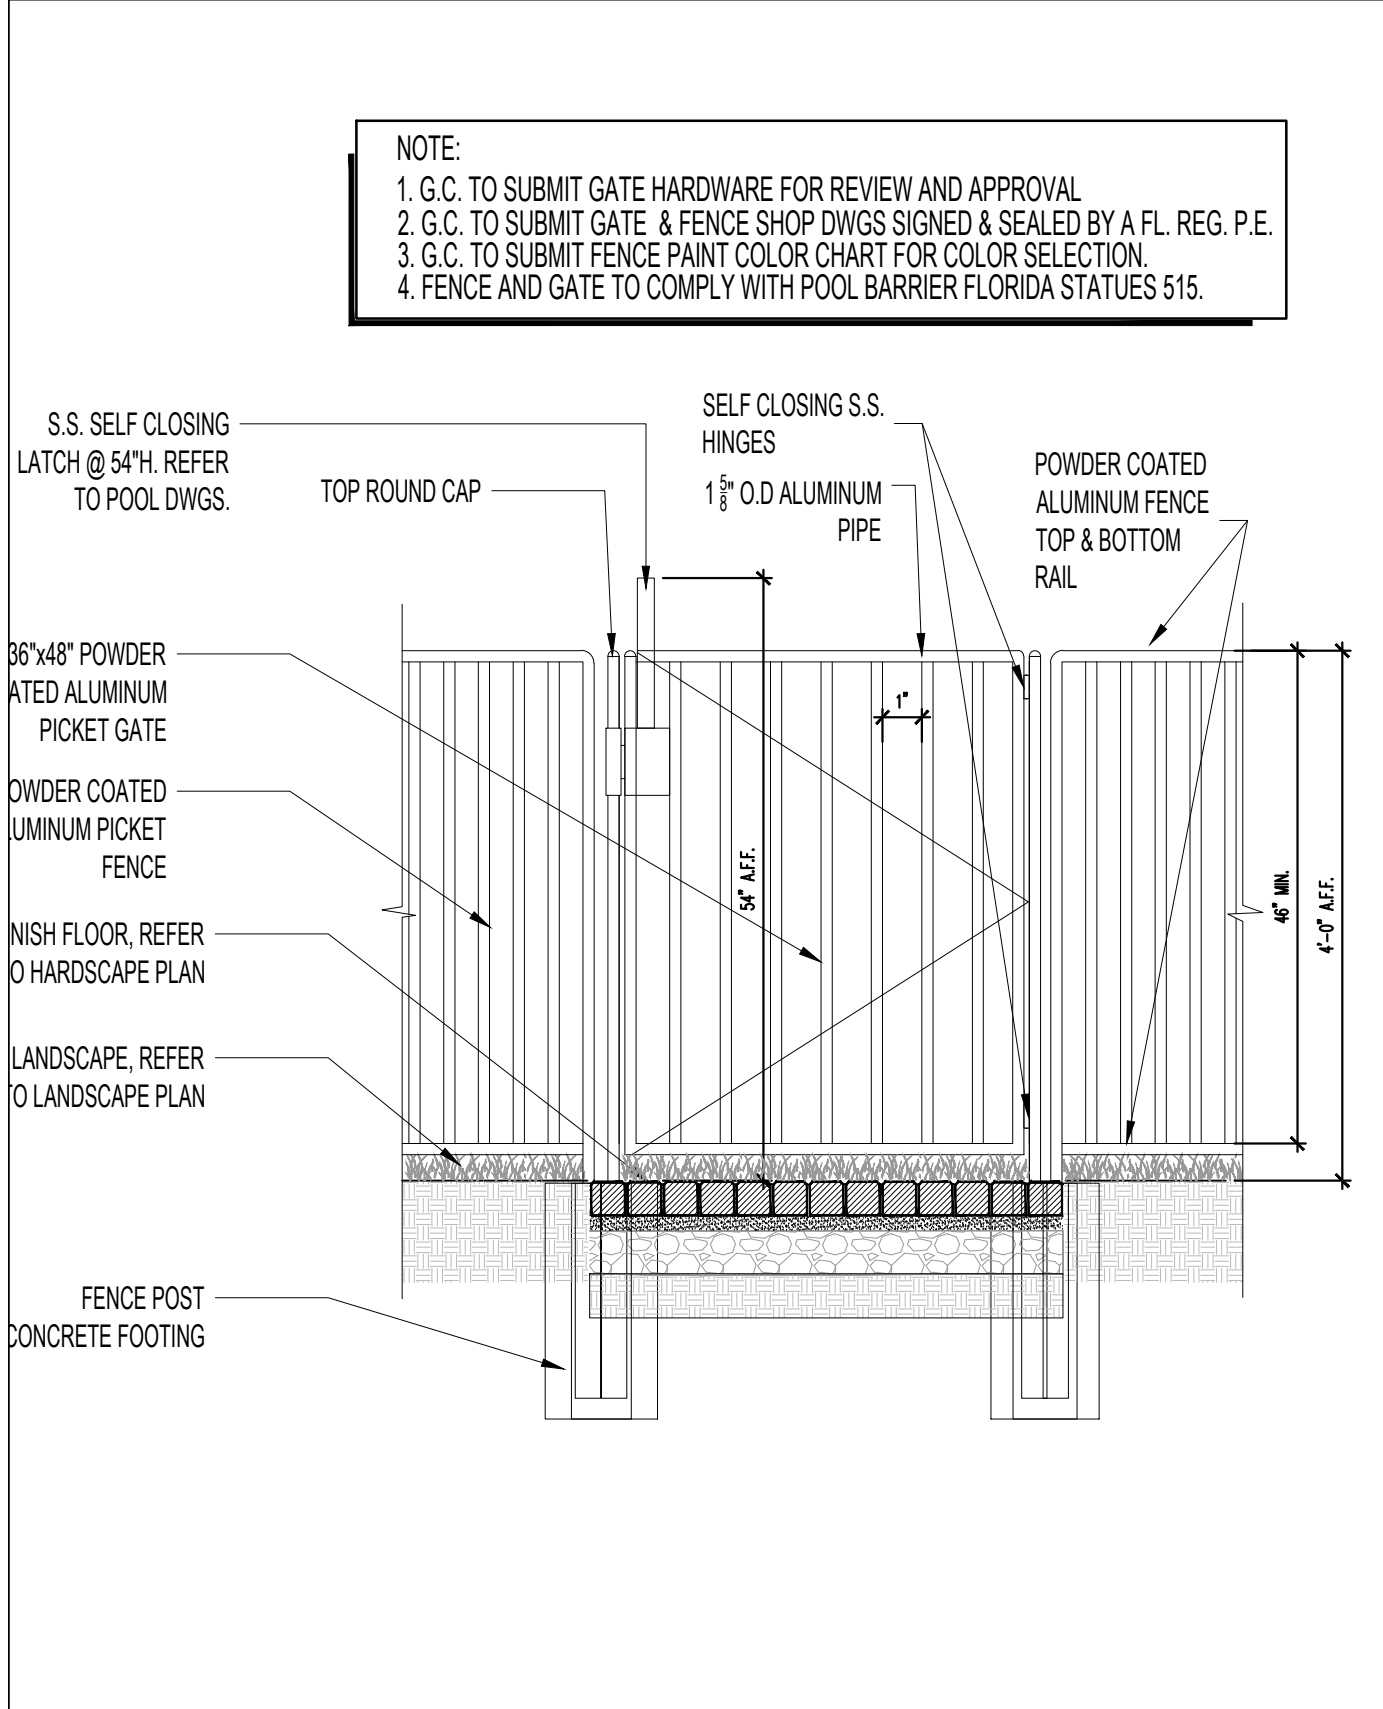


5 GATE DETAIL
SCALE: N.T.S.

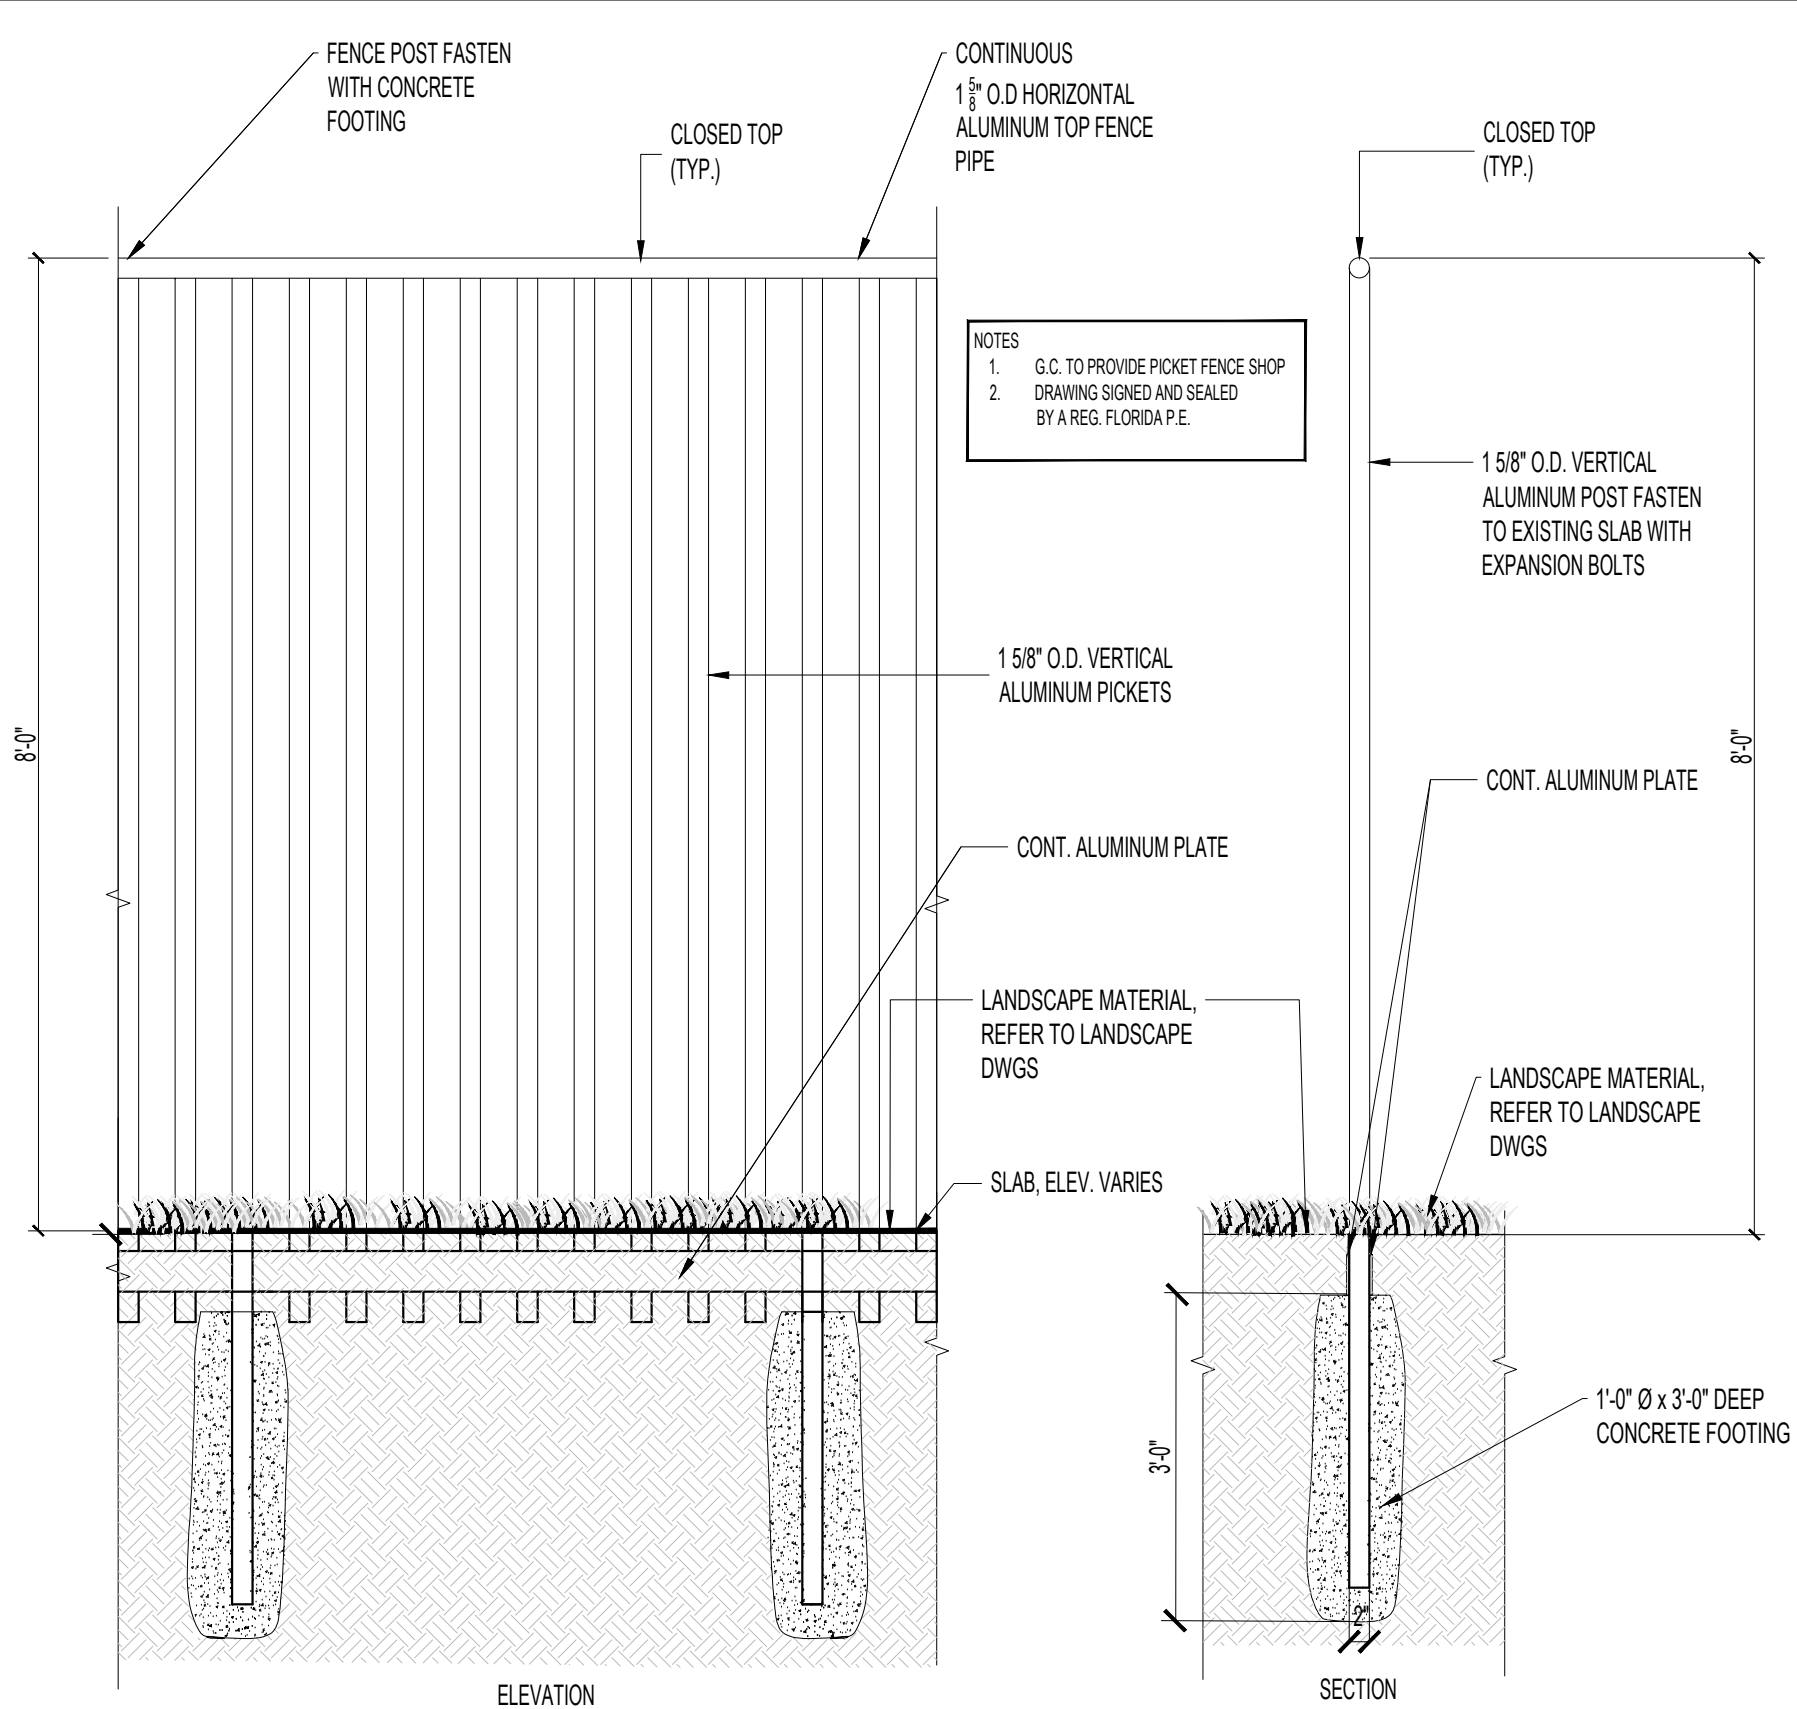


3 PRIVATE/PUBLIC ALUMINUM FENCE WITH BRACING ON TOP
SCALE: N.T.S.

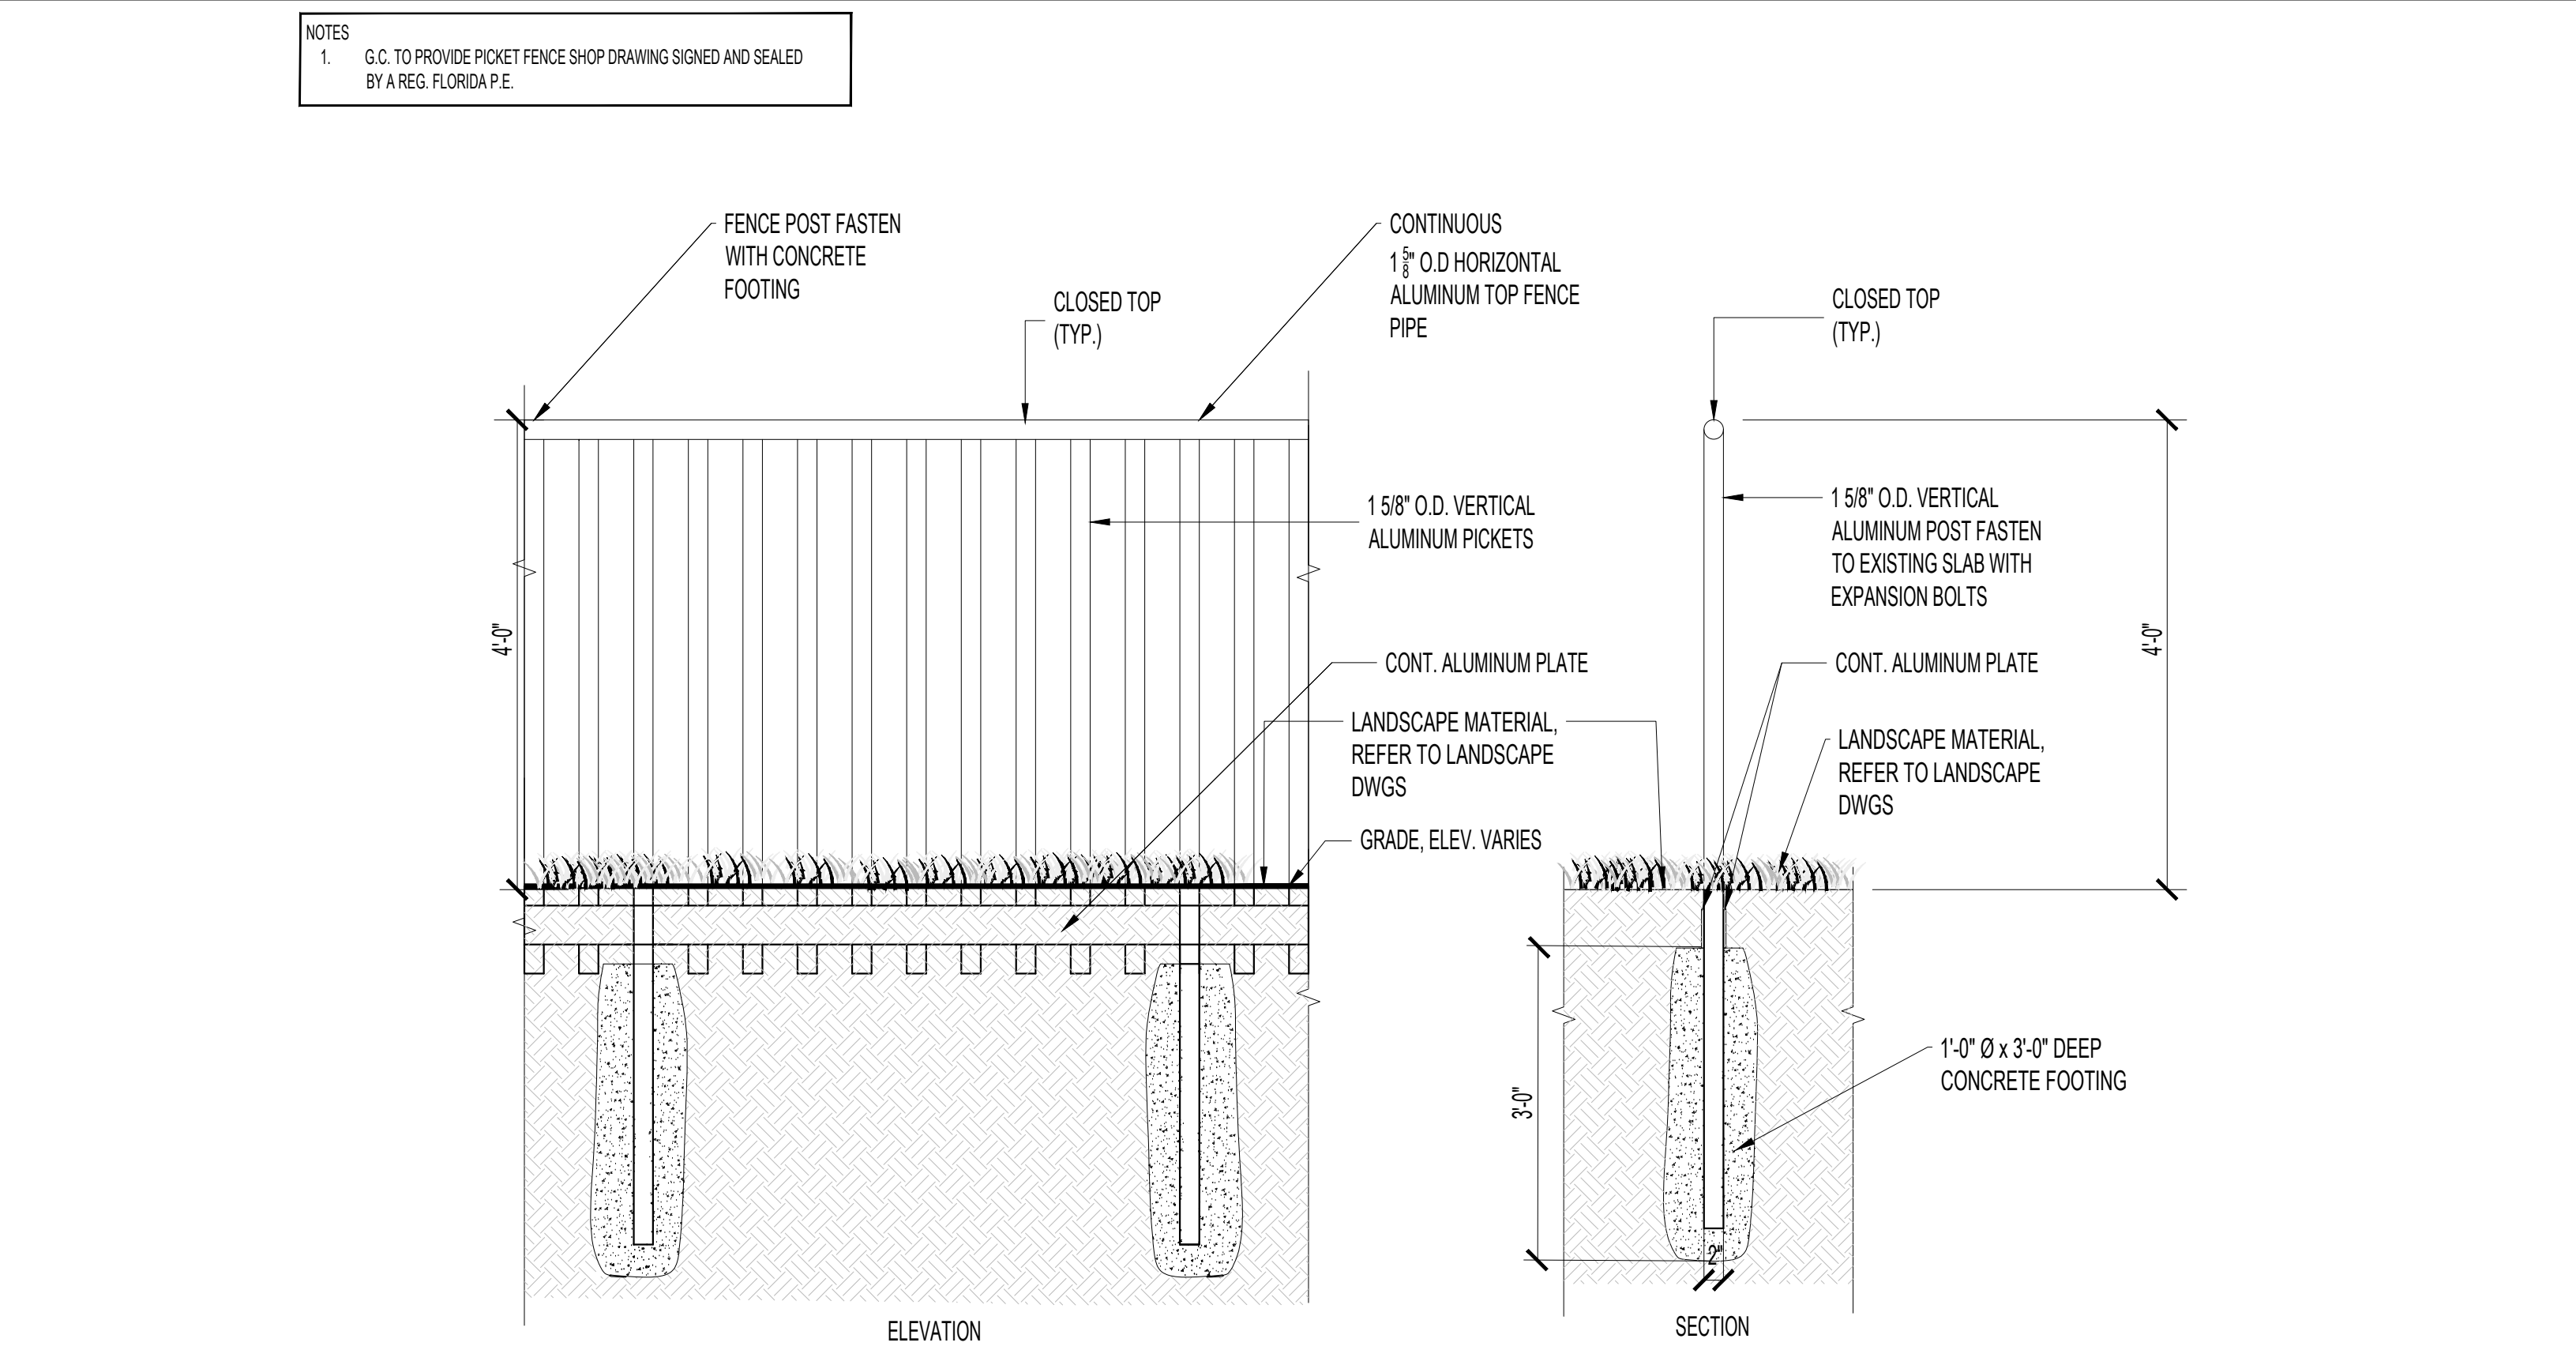


1 PLAYGROUND ALUMINUM FENCE WITH BRACING ON TOP
SCALE: N.T.S.

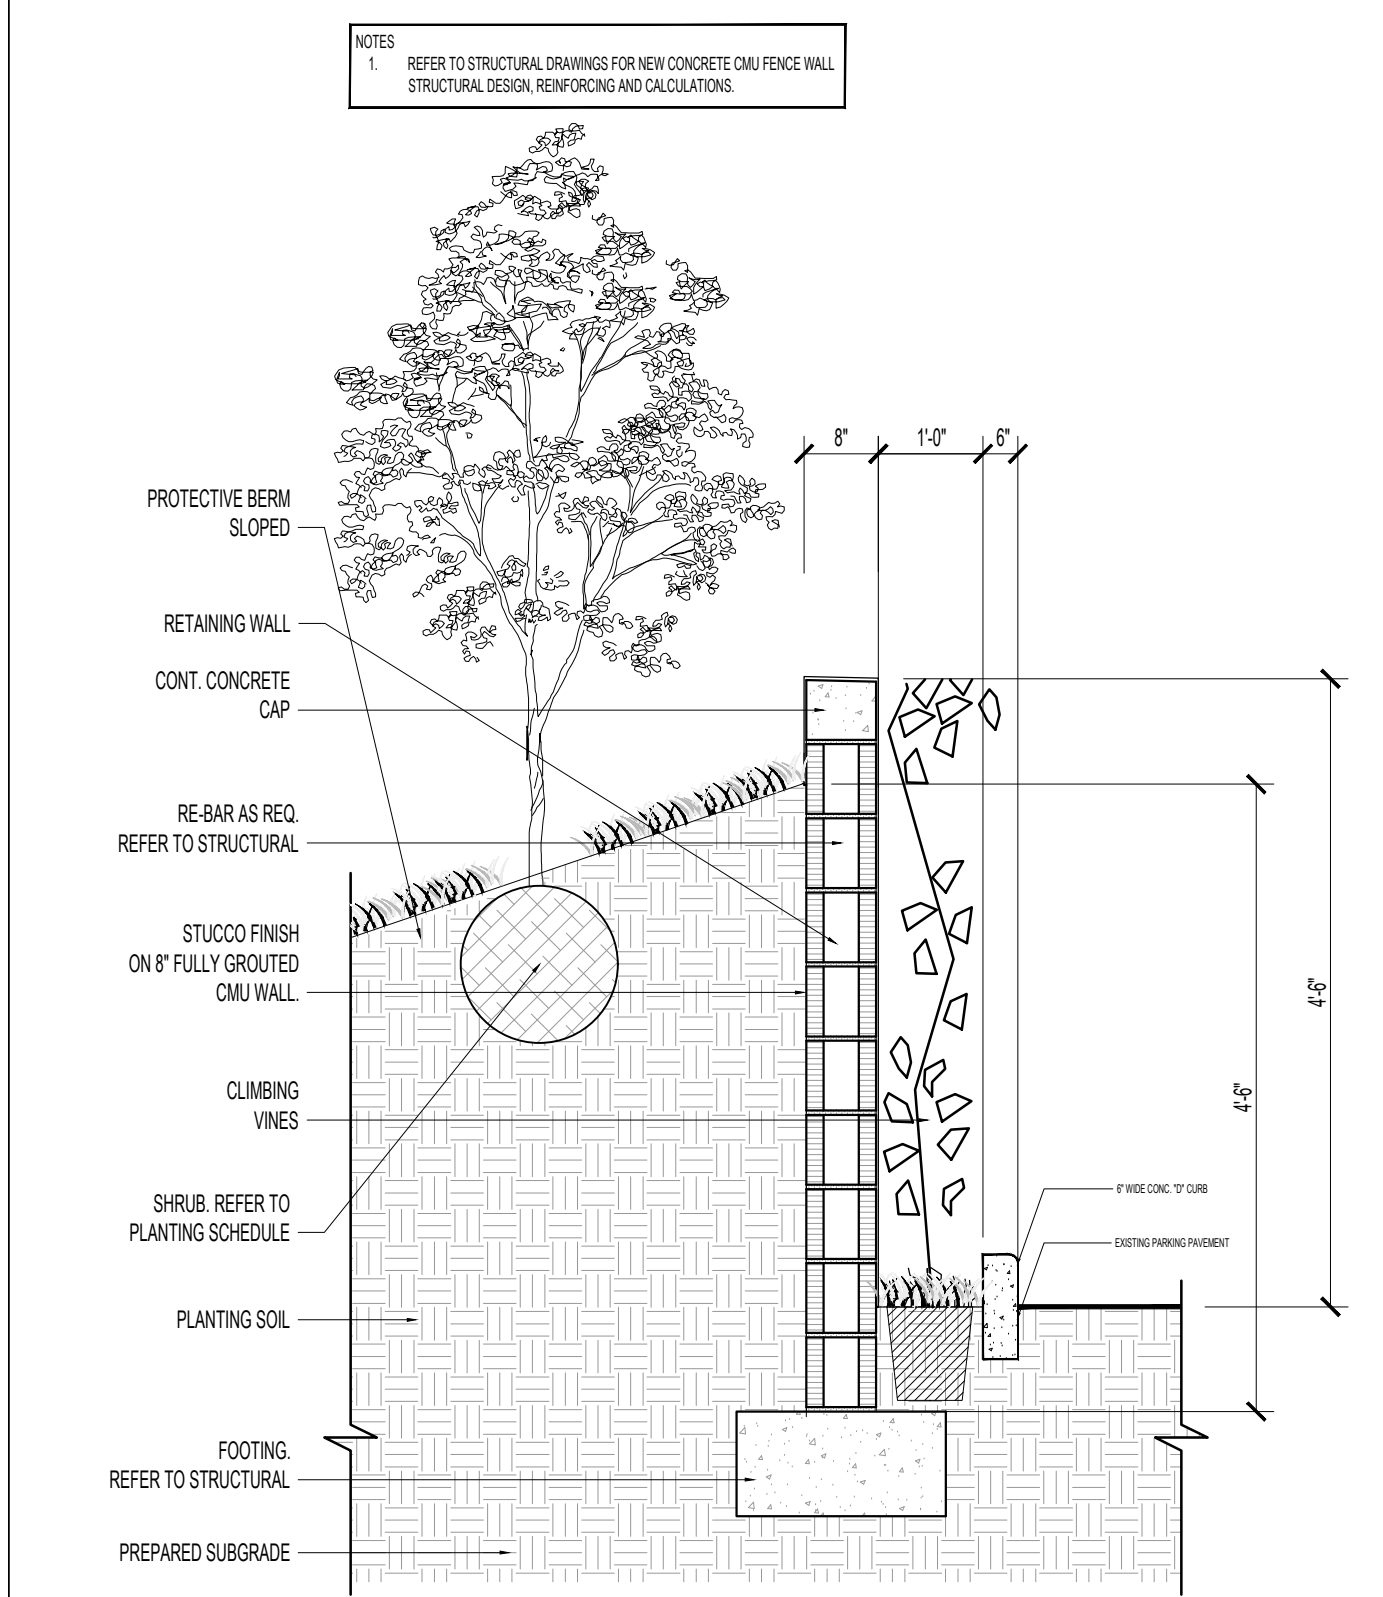

6 FLEX SPACE SEPARATION WALL
SCALE: N.T.S.

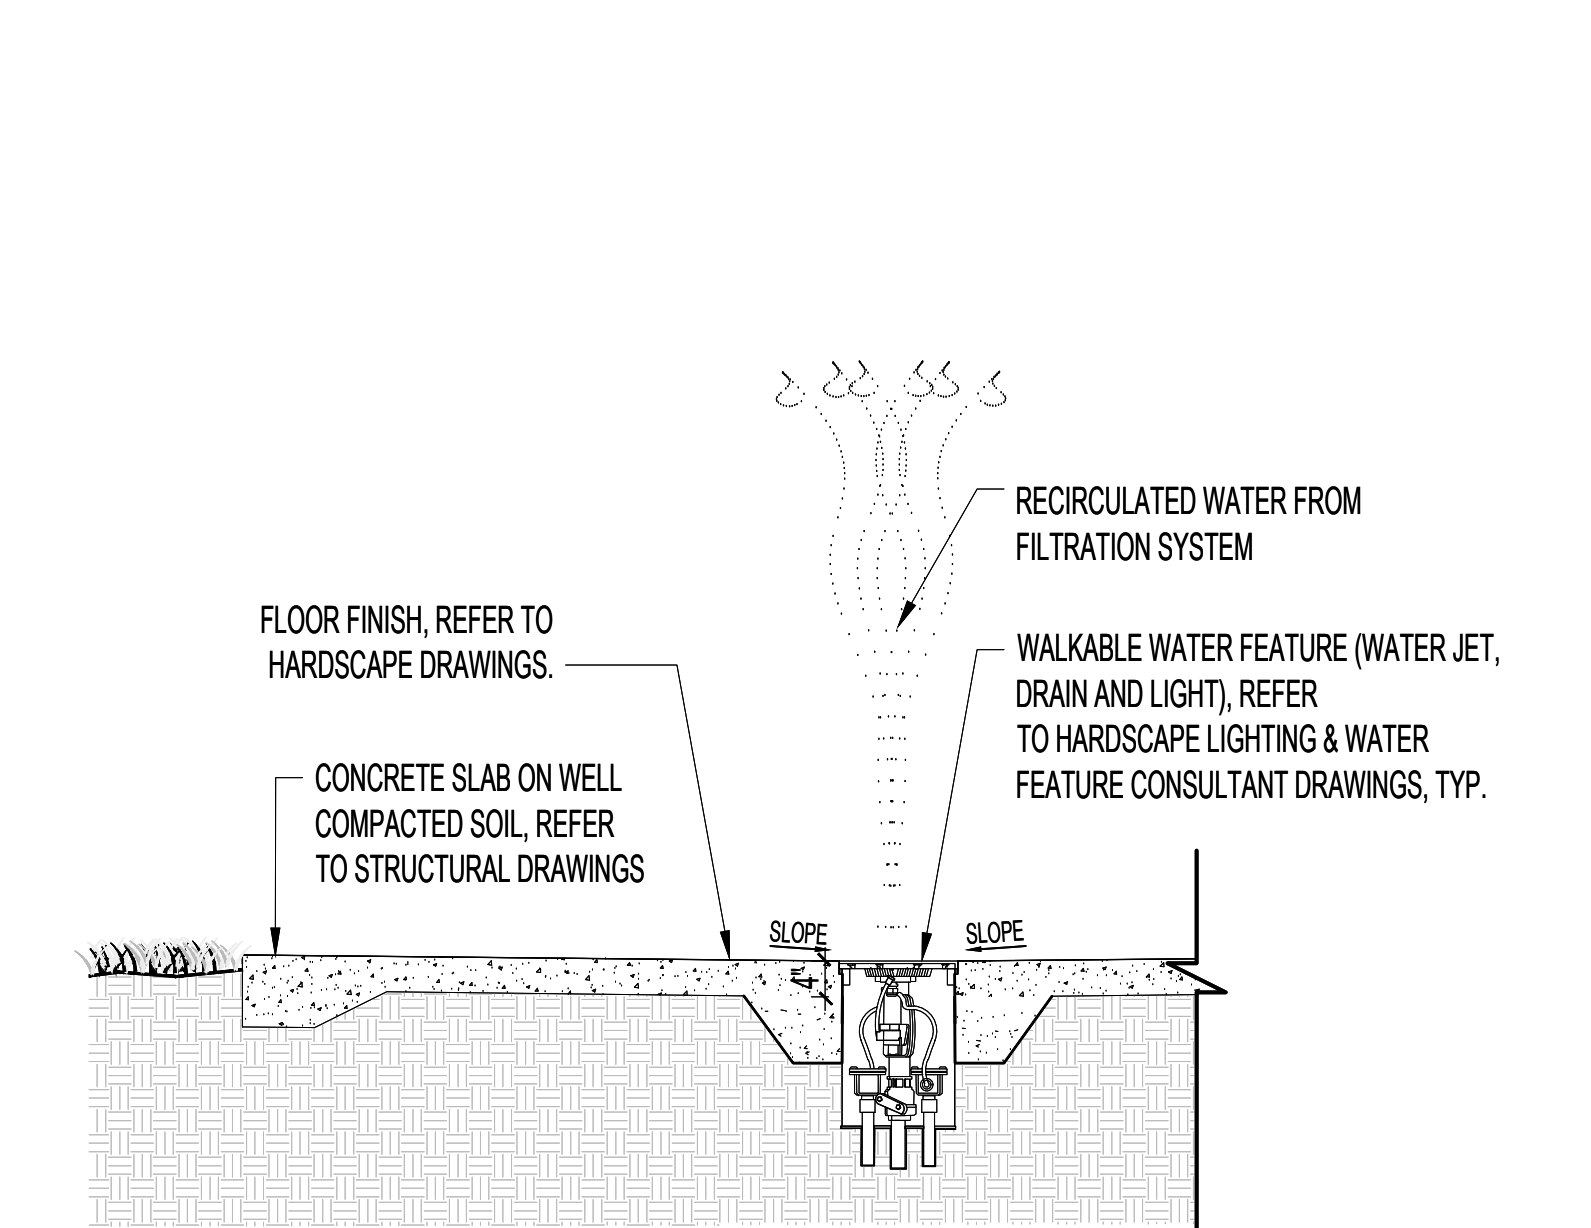


4 WALKABLE WATER JETS DETAIL
SCALE: N.T.S.

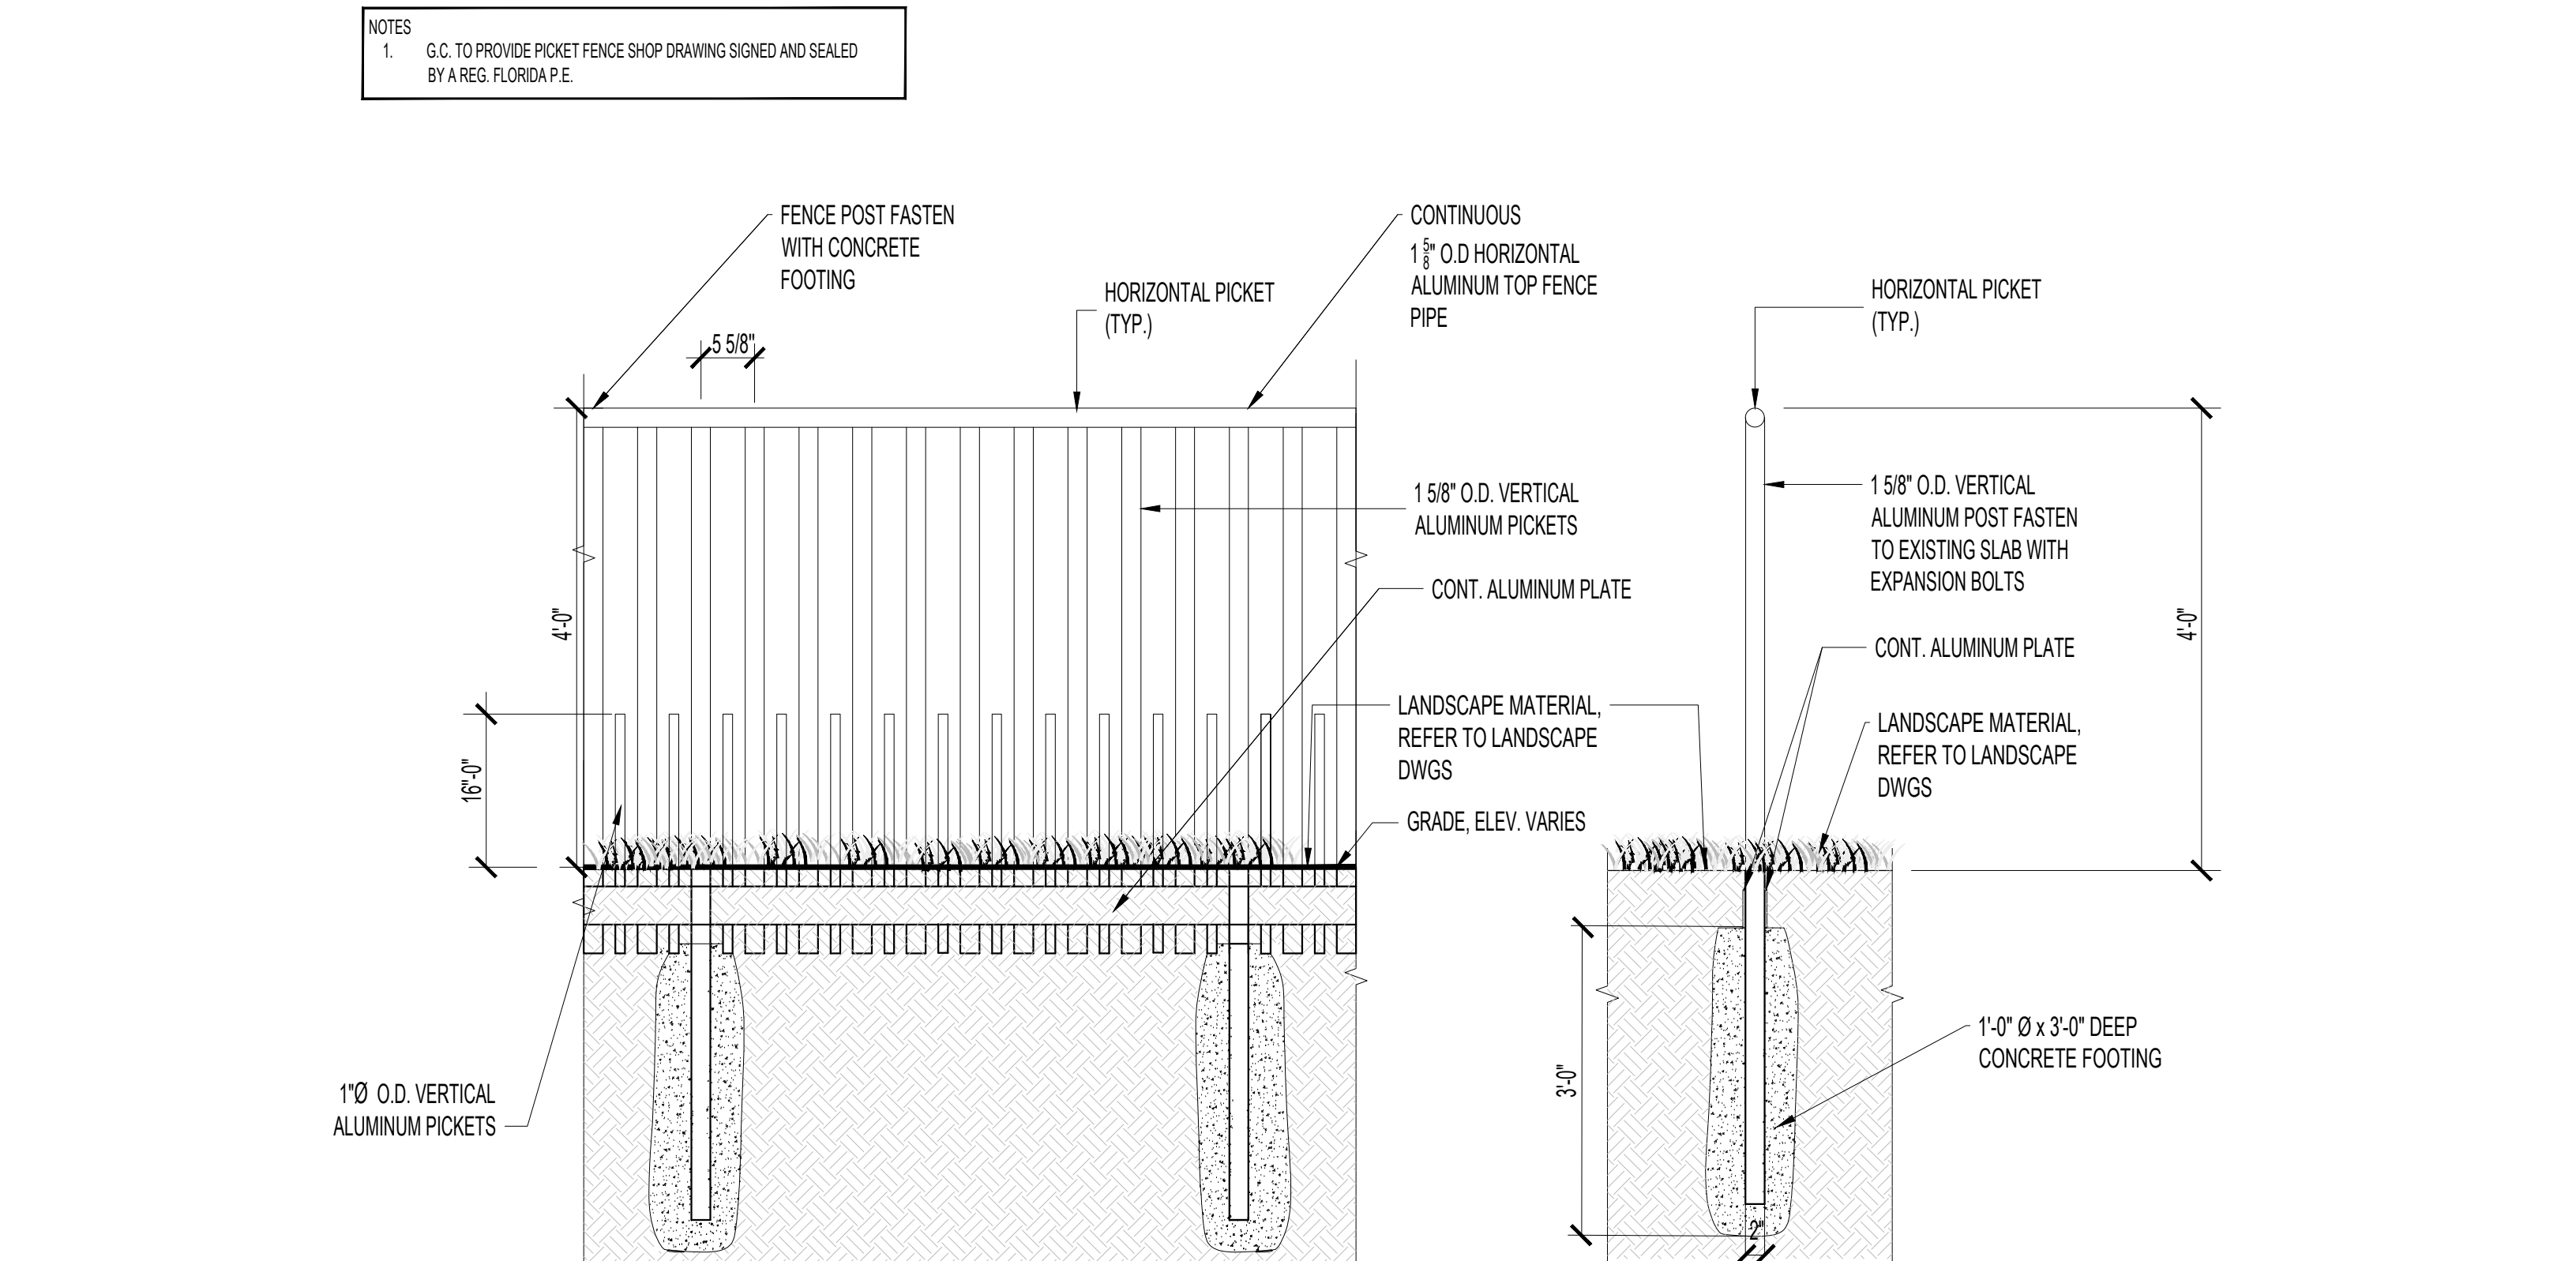

2 DOG PARK ALUMINUM FENCE WITH BRACING ON TOP
SCALE: 3/4"=1'-0"

NOTE: FOR ILLUSTRATIVE PURPOSES ONLY

MYBEAST LUXURY

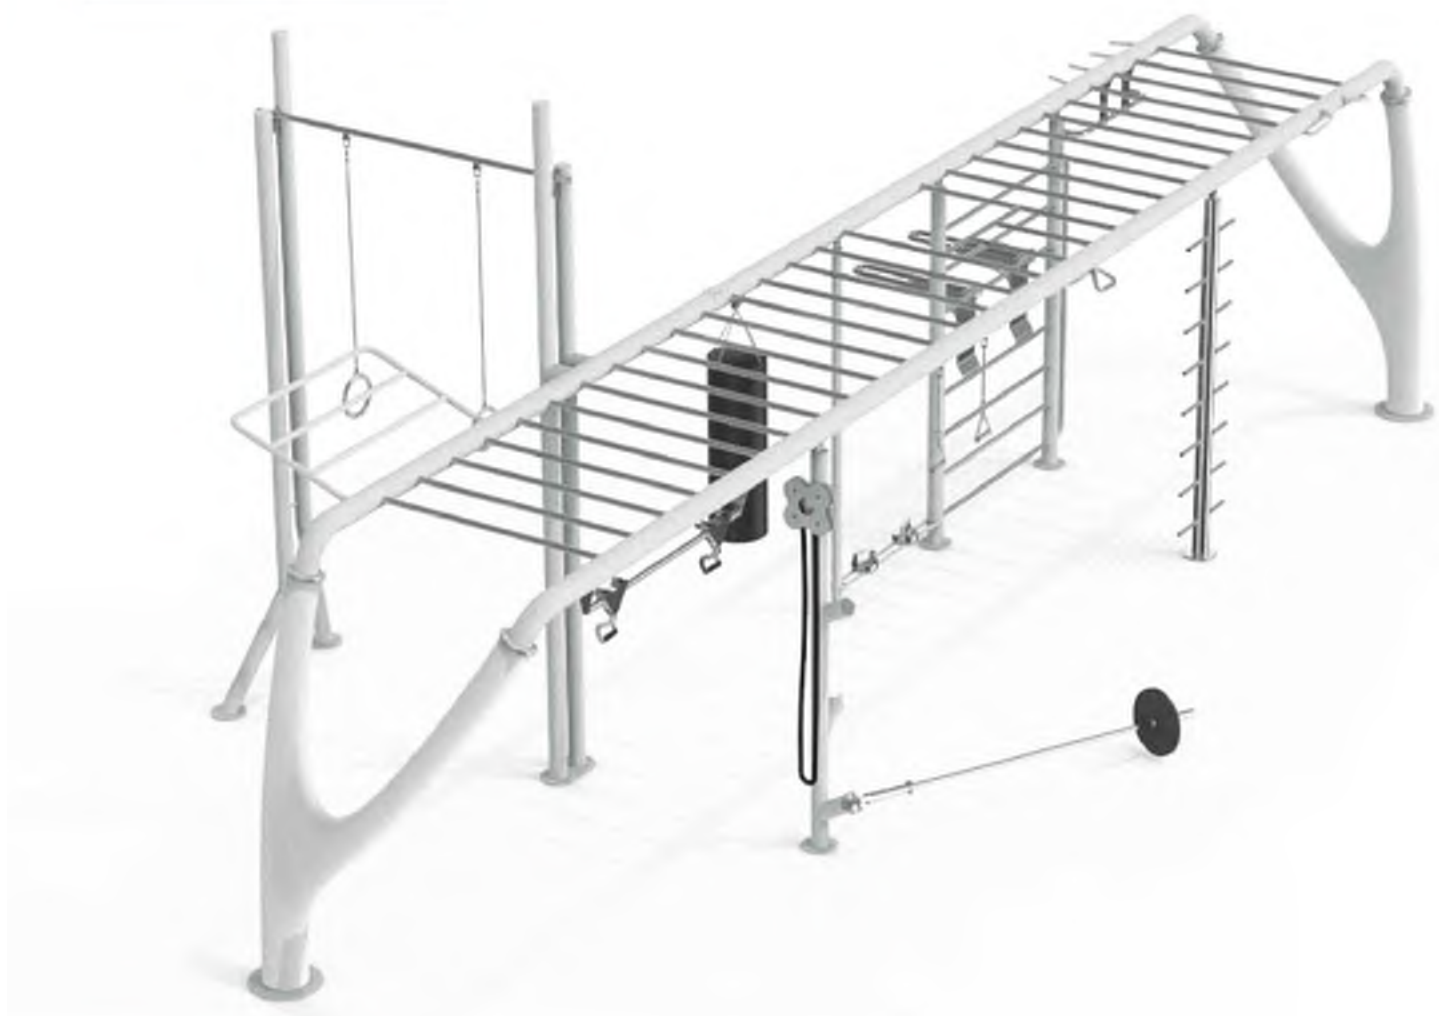


Code MB-OD-0001

Stages:

1. Multi Pull Up, 2. Stall Bars & Dips, 3. Sliding Push Ups, 4. Punching Bag, 5. Rings, 6. Flying Pull Up, 7. Sliding Pull Up, 8. Multi Tool, 9. Hanging Handles, 10. Butterfly Handle, 11. Pole Ladder, 12. Pull Up

46

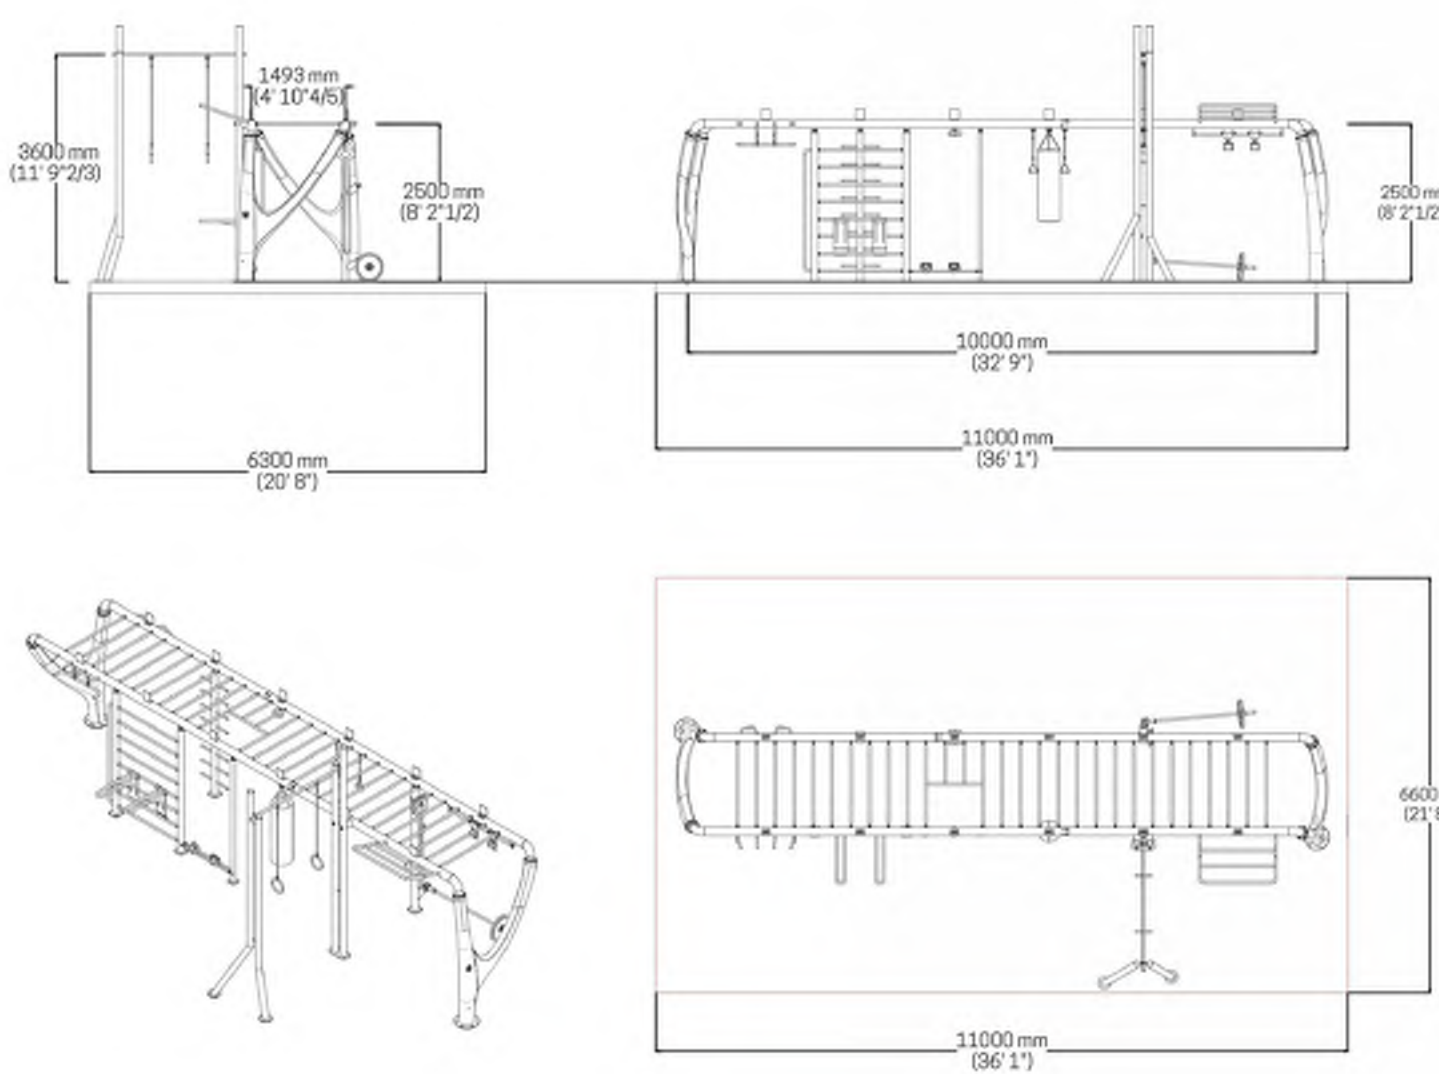

Total weight: 3,241 lbs // 1,470 kg
1 Branch weight (UHPC): 948 lbs // 430 kg
Approximate required area:
775 sqf // 72 mq

47

① EQUILIBRIA OUTDOOR FITNESS EQUIPMENT DETAIL
SCALE: N.T.S.

FULL TREE

DESIGNED BY VITO DI BARI




Code MT-TR-0001

Workout stations:

1. Parallel Bars, 2. Pull Up Bar, 3. Set Rings, 4. Suspension Training Hooks

12

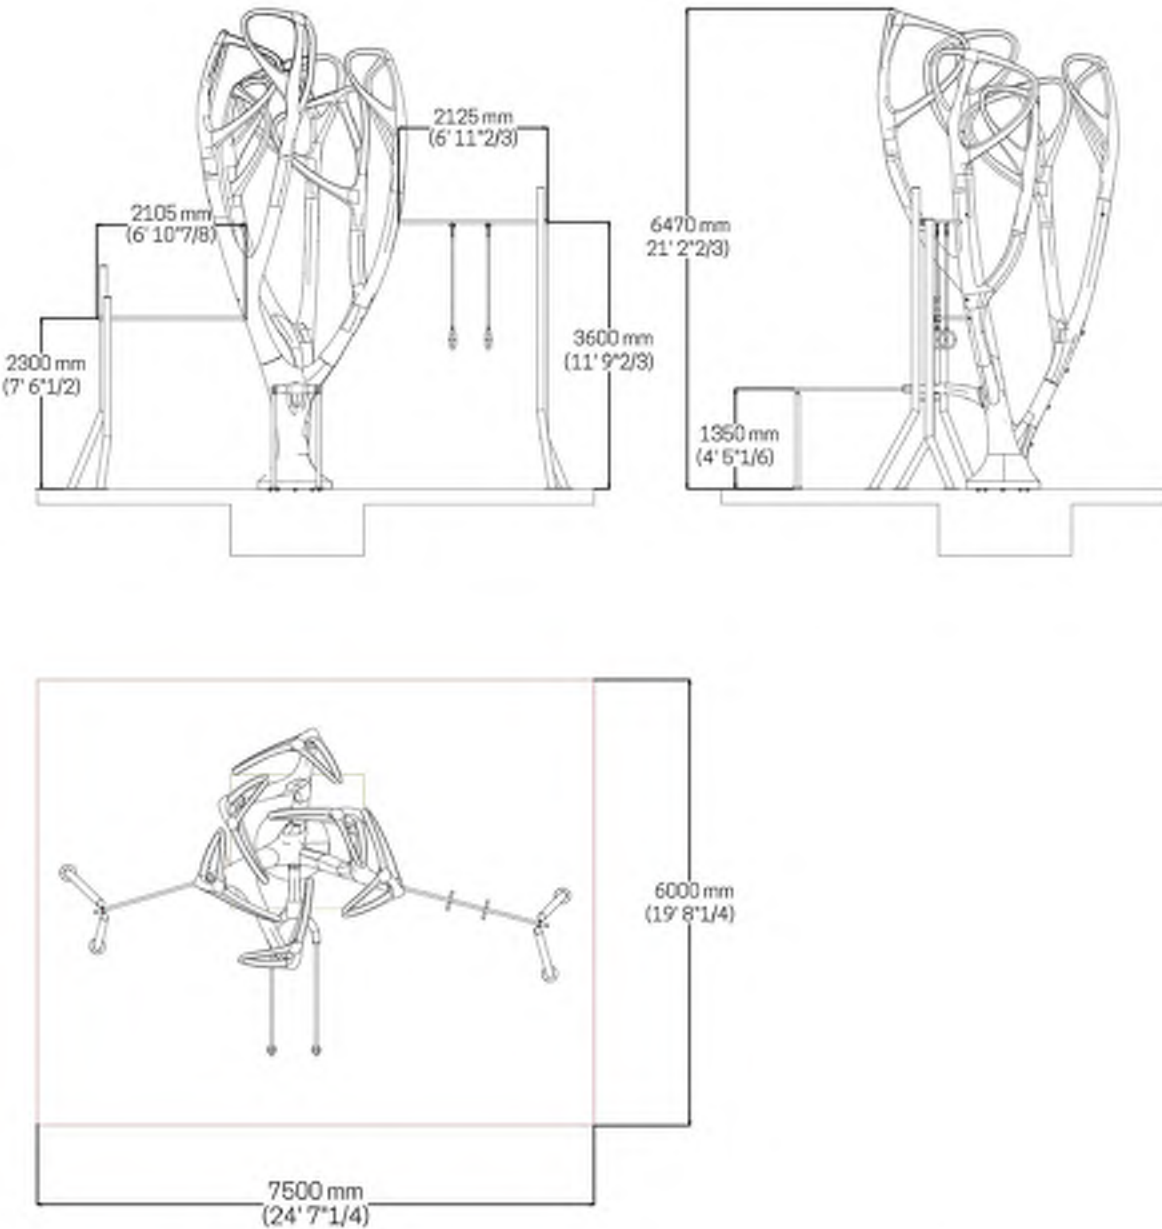

6-leaf Tree weight (UHPC): 7,230 lbs // 3,280 kg
Approximate required area:
485 sqf // 45 mq

13

② EQUILIBRIA OUTDOOR FITNESS EQUIPMENT DETAIL
SCALE: 3/4"=1'-0"

NOTE: FOR ILLUSTRATIVE PURPOSES ONLY

ARQUITECTONICA

2900 Oak Avenue, Miami, FL 33133
T 305.372.1812 F 305.372.1175

No copies, transmissions, reproductions, or electronic manipulation of any portion of these drawings in whole or in part are to be made without the express written permission of Arquitectonica International. All designs indicated in these drawings are property of Arquitectonica International. All copyrights reserved (c) 2018.

PARK SITE
600 - 700 ALTON ROAD
MIAMI BEACH, FL 33139

FITNESS EQUIPMENT

DATE:
03/11/2019

L5-112



③ LANDSCAPE STRUCTURES - PULL-UP AND DIP
SCALE: N.T.S.




③ LANDSCAPE STRUCTURES - CHEST AND BACK PRESS
SCALE: N.T.S.



① LANDSCAPE STRUCTURES - ASSISTED ROW AND PUSH-UP
SCALE: N.T.S.



④ LANDSCAPE STRUCTURES - PARALLEL BARS
SCALE: 3/4"=1'-0"

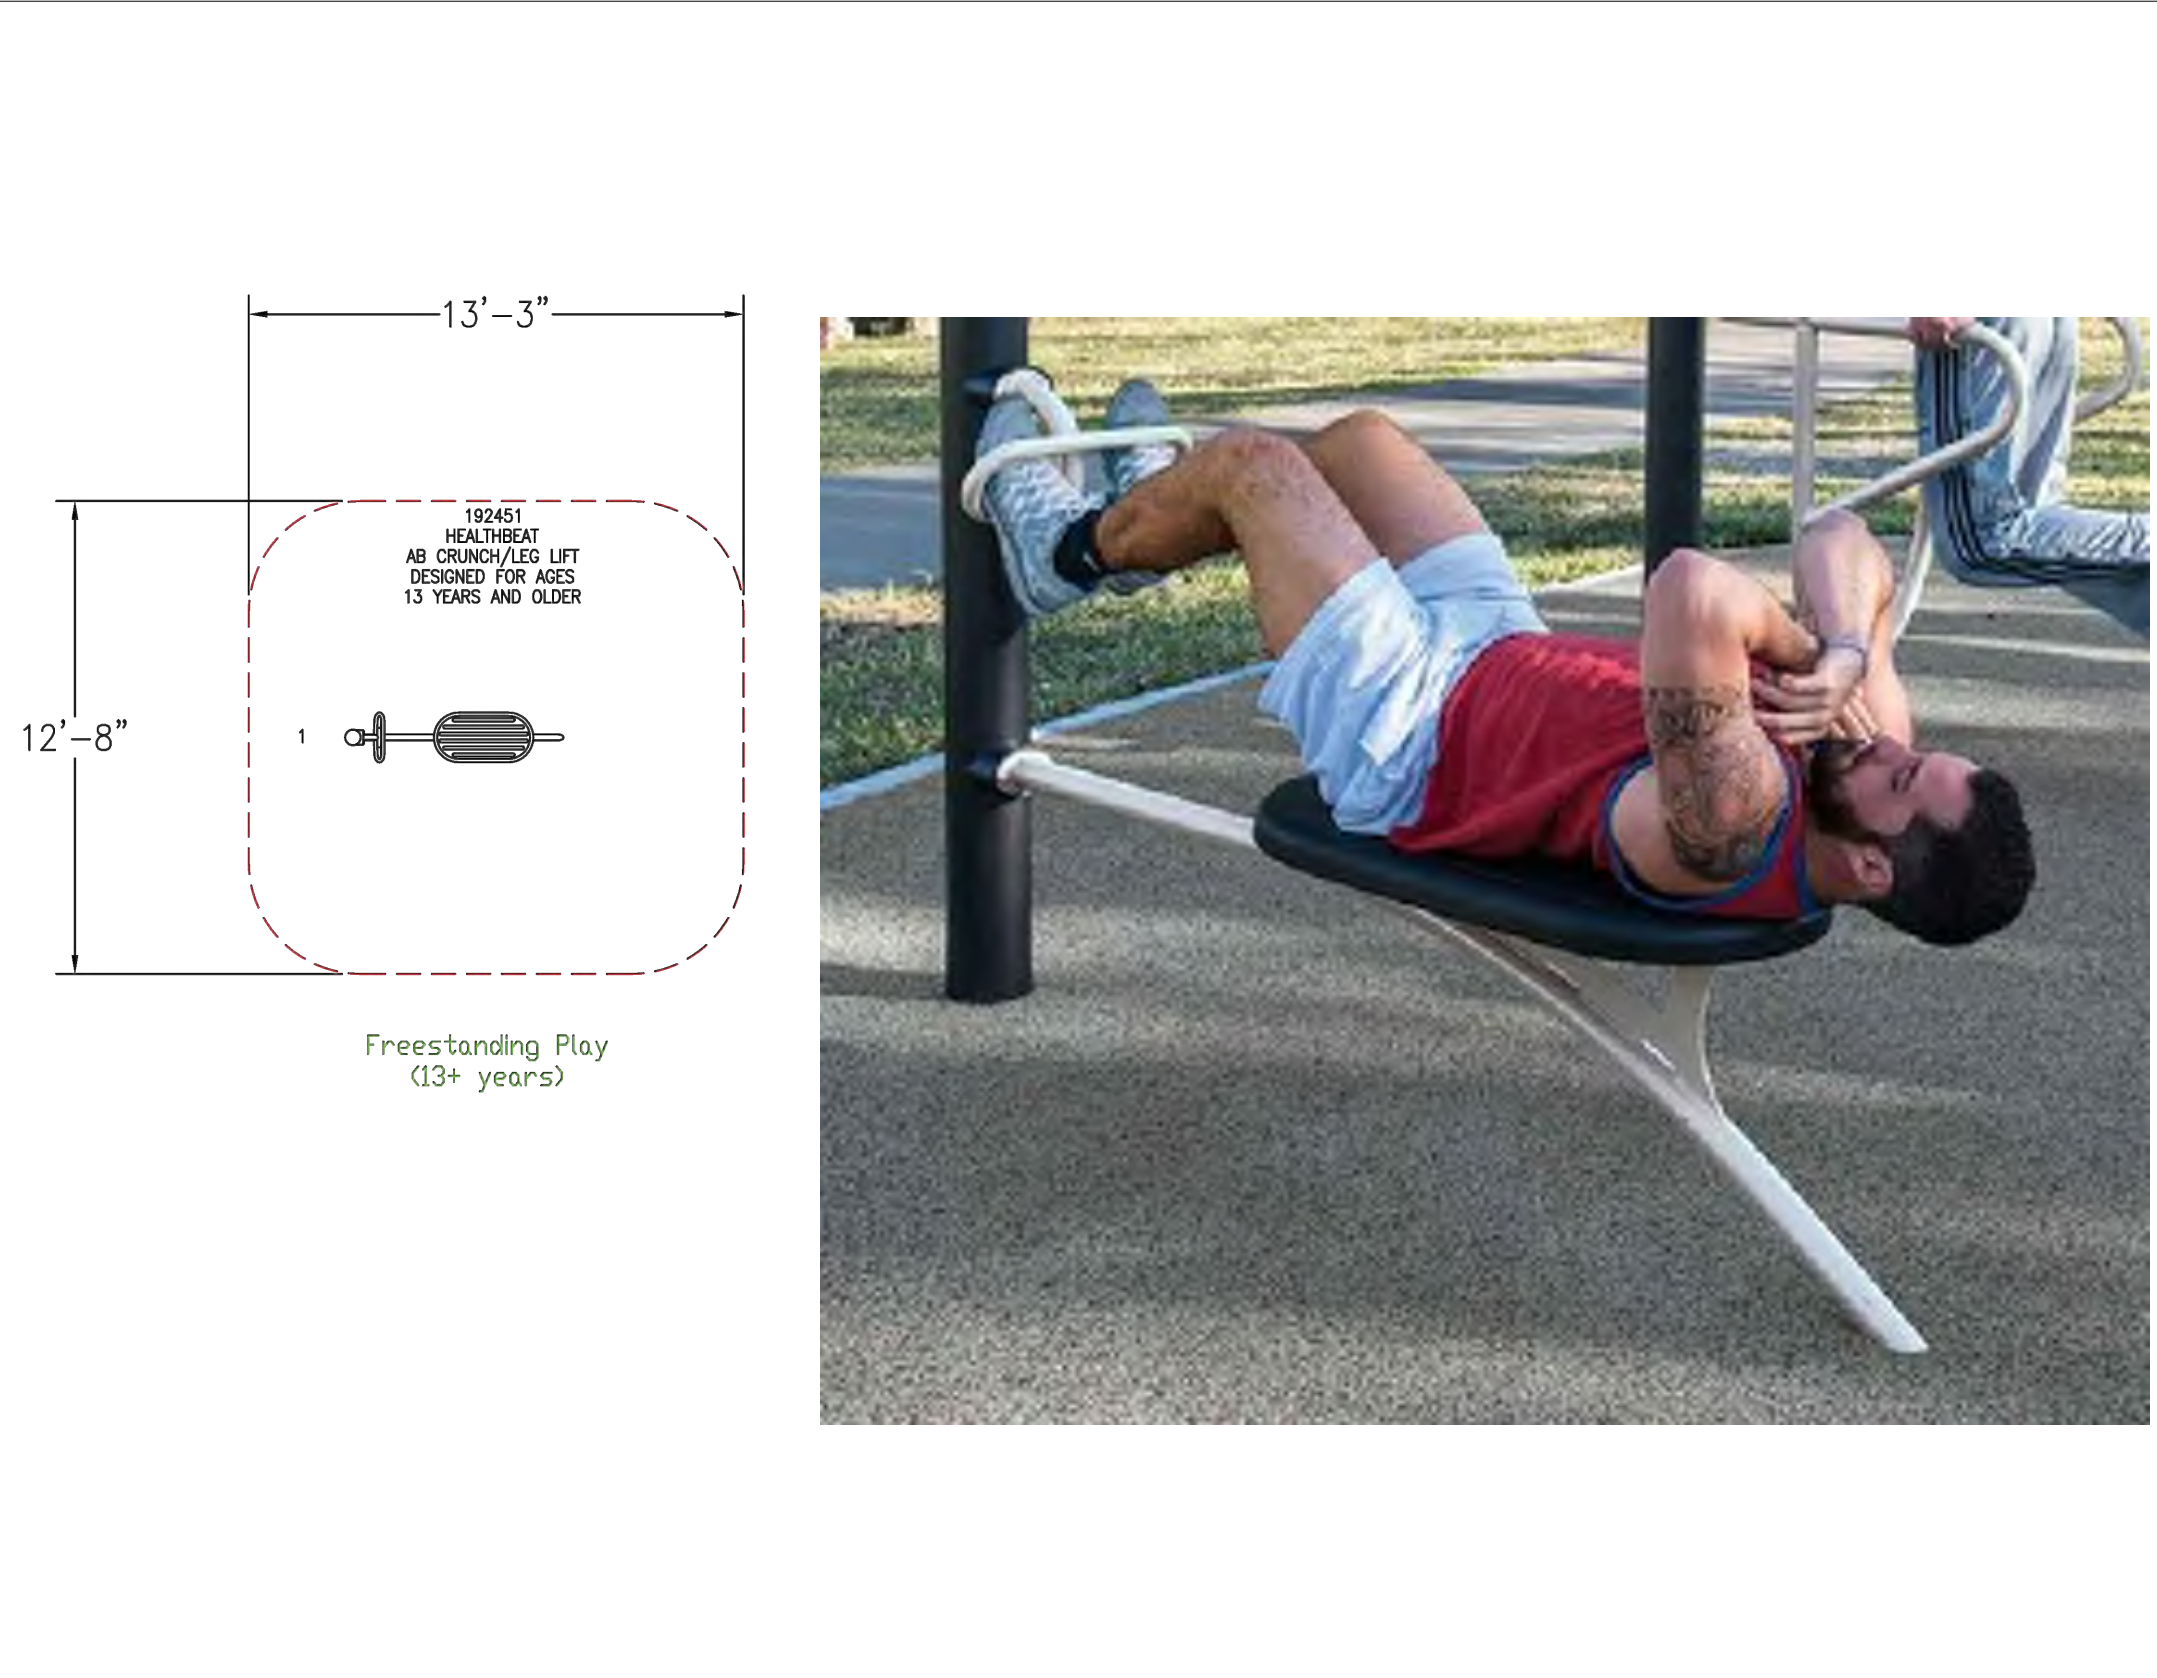

② LANDSCAPE STRUCTURES - AB CRUNCH AND LEG LIFT
SCALE: 3/4"=1'-0"

NOTE: FOR ILLUSTRATIVE PURPOSES ONLY



③ MONSTRUM CUSTOM PLAYGROUND EQUIPMENT IMAGE
SCALE: N.T.S.



① MONSTRUM CUSTOM PLAYGROUND EQUIPMENT IMAGE
SCALE: N.T.S.



④ MONSTRUM CUSTOM PLAYGROUND EQUIPMENT IMAGE
SCALE: N.T.S.



② MONSTRUM CUSTOM PLAYGROUND EQUIPMENT IMAGE
SCALE: N.T.S.

NOTE: FOR ILLUSTRATIVE PURPOSES ONLY

ARQUITECTONICA
2900 Oak Avenue, Miami, FL 33133
T 305.372.1812 F 305.372.1175

No copies, transmissions, reproductions, or electronic manipulation of any portion of these drawings in whole or in part are to be made without the express written permission of Arquitectonica International. All designs indicated in these drawings are property of Arquitectonica International. All copyrights reserved (c) 2018.

PARK SITE
600 - 700 ALTON ROAD
MIAMI BEACH, FL 33139

PLAYGROUND IMAGES (MAIN CHOICE)

DATE:
03/11/2019

L5-114



③ LANDSCAPE STRUCTURES PLAYGROUND EQUIPMENT IMAGE
SCALE: N.T.S.



① LANDSCAPE STRUCTURES PLAYGROUND EQUIPMENT IMAGE
SCALE: N.T.S.



④ LANDSCAPE STRUCTURES PLAYGROUND EQUIPMENT IMAGE
SCALE: N.T.S.



② LANDSCAPE STRUCTURES PLAYGROUND EQUIPMENT IMAGE
SCALE: N.T.S.

NOTE: FOR ILLUSTRATIVE PURPOSES ONLY

ARQUITECTONICA
2900 Oak Avenue, Miami, FL 33133
T 305.372.1812 F 305.372.1175

No copies, transmissions, reproductions, or electronic manipulation of any portion of these drawings in whole or in part are to be made without the express written permission of Arquitectonica International. All designs indicated in these drawings are property of Arquitectonica International. All copyrights reserved (c) 2018.

PARK SITE
600 - 700 ALTON ROAD
MIAMI BEACH, FL 33139


PLAYGROUND IMAGES (ALTERNATIVE)

DATE:
03/11/2019


L5-115



③ **OOLITE STONE - LOOSELY CUT**
SCALE: N.T.S.

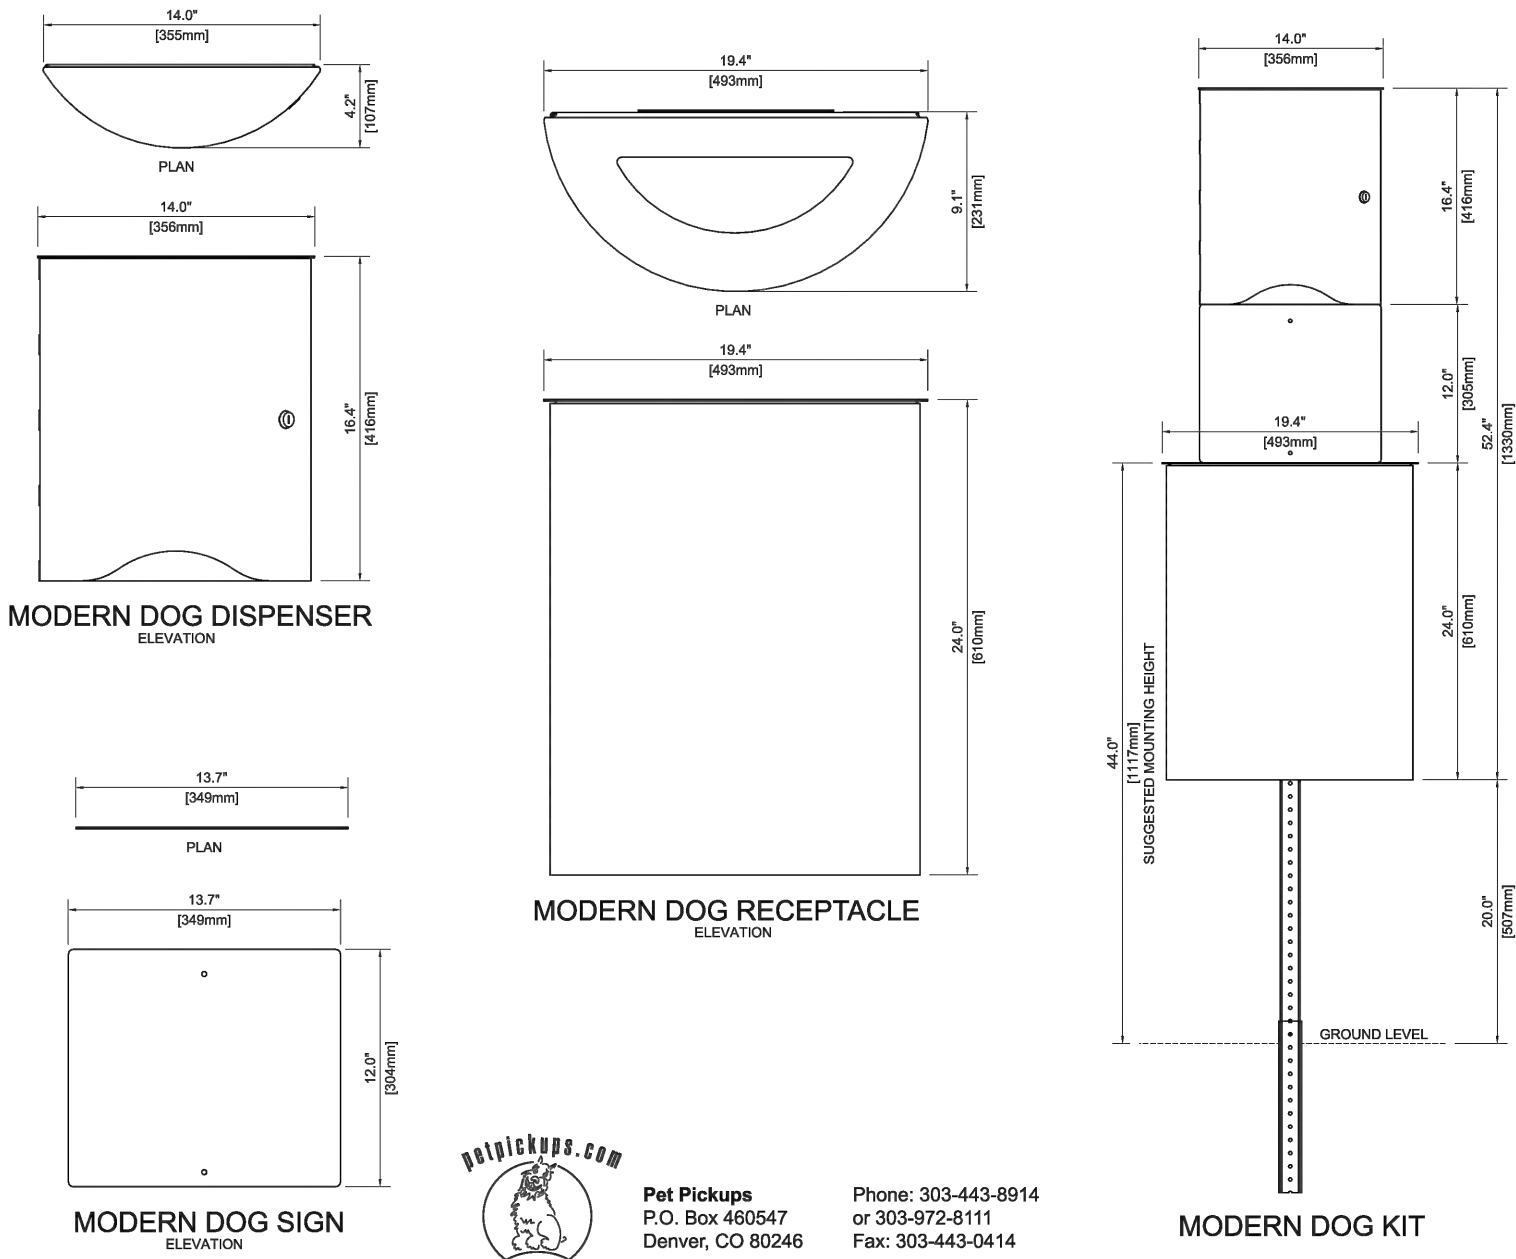

① **PET PICKUPS - DOG RECEPTACLE**
SCALE: N.T.S.

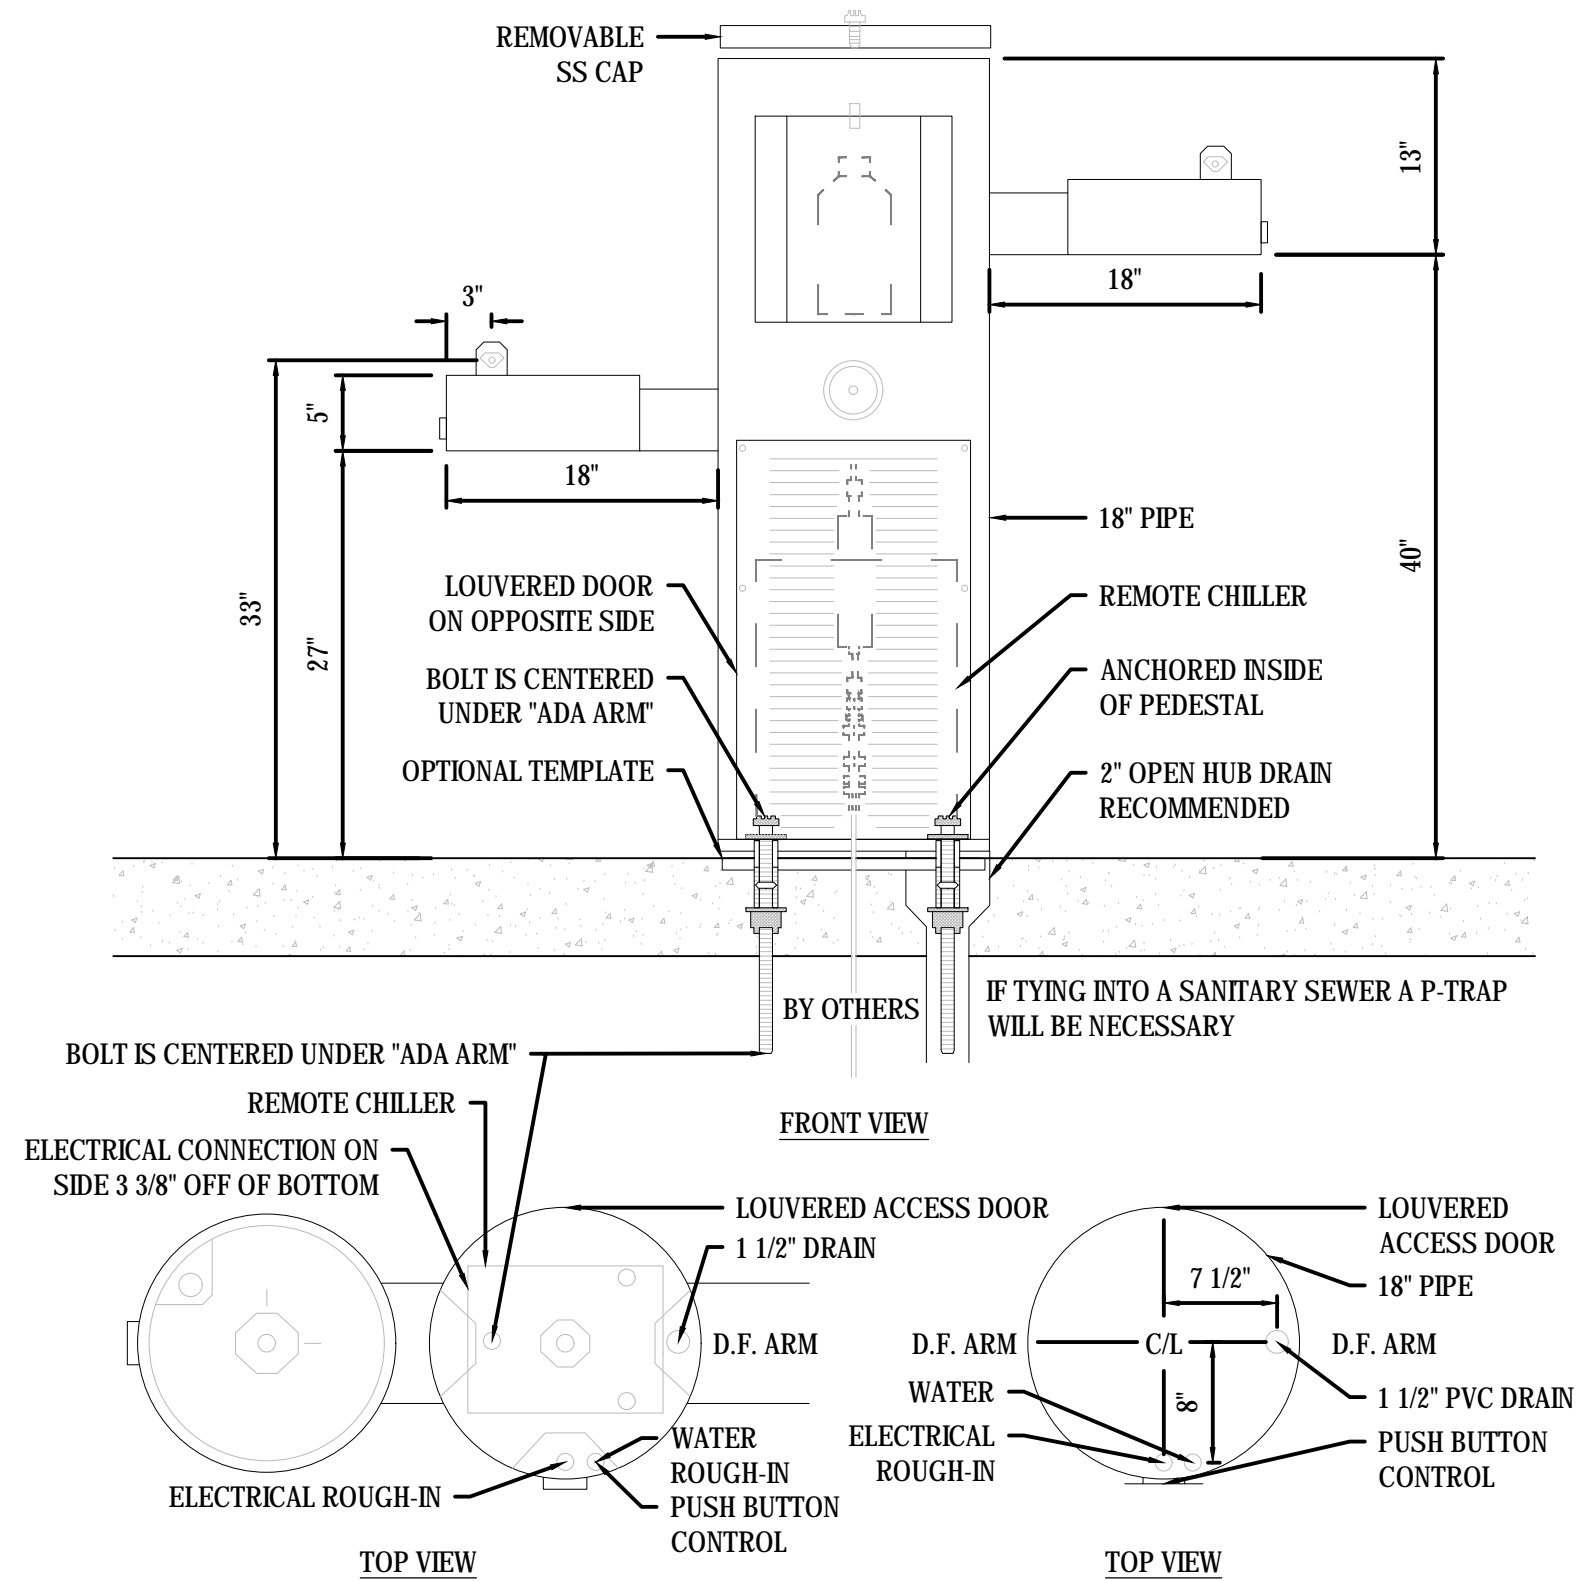

② **CHILLED WATER FOUNTAIN WITH BOTTLE FILLER**
SCALE: N.T.S.

NOTE: FOR ILLUSTRATIVE PURPOSES ONLY

ARQUITECTONICA
2900 Oak Avenue, Miami, FL 33133
T 305.372.1812 F 305.372.1175

No copies, transmissions, reproductions, or electronic manipulation of any portion of these drawings in whole or in part are to be made without the express written permission of Arquitectonica International. All designs indicated in these drawings are property of Arquitectonica International. All copyrights reserved (c) 2018.

PARK SITE
600 - 700 ALTON ROAD
MIAMI BEACH, FL 33139


DOG PARK EQUIPMENT

DATE:
03/11/2019

L5-116

MultipliCITY Bike Rack

Assembly Guide

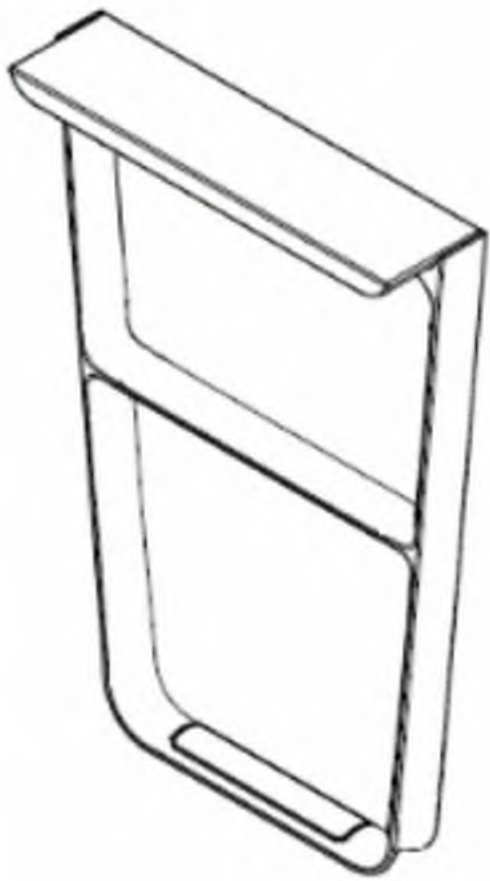

④ **MULTIPLICITY BIKE RACK**
SCALE: N.T.S.



④ **MULTIPLICITY BIKE RACK**
SCALE: N.T.S.

NOTE: FOR ILLUSTRATIVE PURPOSES ONLY

5" DIAMETER TOP-OPENING		WIDTH	HEIGHT	PRODUCT WEIGHT
		24.5"	35"	63 lb
8.6" DIAMETER TOP-OPENING		WIDTH	HEIGHT	PRODUCT WEIGHT
		24.5"	35"	63 lb
12" DIAMETER TOP-OPENING		WIDTH	HEIGHT	PRODUCT WEIGHT
		24.5"	35"	63 lb

③ **CENTRAL PARK CONCERNANCY RECYCLING SYSTEM**
SCALE: N.T.S.



③ **CENTRAL PARK CONCERNANCY RECYCLING SYSTEM**
SCALE: N.T.S.




NOTE: ANTI-SKATE METAL CLIPS WILL ADDED TO THE OOLITE BLOCKS

② **TRENCH CUT OOLITE BENCH**
SCALE: N.T.S.



NOTE: ANTI-SKATE METAL CLIPS WILL ADDED TO THE OOLITE BLOCKS

② **TRENCH CUT OOLITE BENCH**
SCALE: N.T.S.

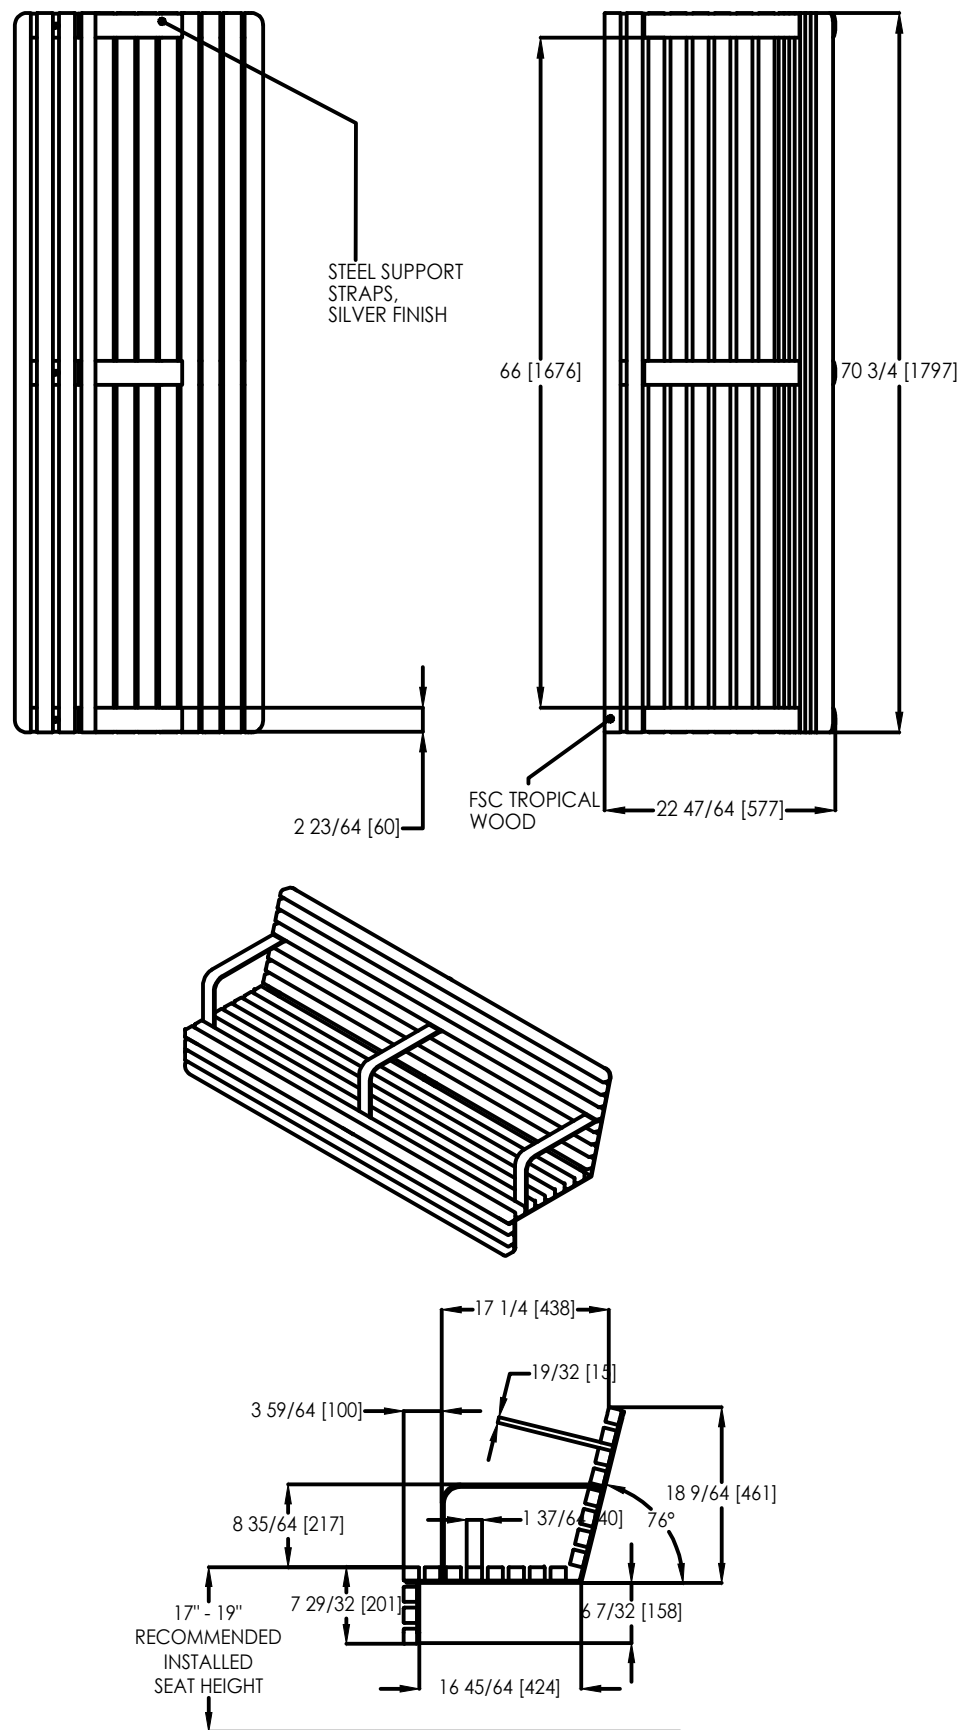

① **TOP OF OOLITE WALL MOUNTED BENCH**
SCALE: N.T.S.



NOTE: PLEASE REFER TO DETAIL FOR MIDDLE ARMREST DETAIL
NOTE: ANTI-SKATE METAL CLIPS WILL ADDED TO THE OOLITE BLOCKS

① **TOP OF OOLITE WALL MOUNTED BENCH**
SCALE: N.T.S.

ARQUITECTONICA

2900 Oak Avenue, Miami, FL 33133
T 305.372.1812 F 305.372.1175

No copies, transmissions, reproductions, or electronic manipulation of any portion of these drawings in whole or in part are to be made without the express written permission of Arquitectonica International. All designs indicated in these drawings are property of Arquitectonica International. All copyrights reserved (c) 2018.

PARK SITE
600 - 700 ALTON ROAD
MIAMI BEACH, FL 33139

FURNISHINGS DETAILS AND IMAGES

DATE:
03/11/2019

L5-117

			<div><div>TorresArea light, 16ft pole, single luminaire, with cover plate</div><div>Product Drawing</div><div>AVAILABLE WITH 3000K, 3500K OR 4000K CCTs</div><div>(4) 3/4-10 x 17 x 3" THREADED J HOOKS AND LEVELING NUTS INCLUDED.</div><div>SHOWN WITH 14 LUMINAIRE</div><div>3" x 5" FLUSH MOUNTED HANDHOLE</div><div>COVER PLATE</div><div><div>landscapeforms</div><div>Drawing: AH0034 Dimensions are in inches [mm] Patent Pending</div><div>CONFIDENTIAL DRAWING INFORMATION CONTAINED HEREIN IS THE PROPERTY OF LANDSCAPE FORMS, INC. ANY REUSE IS LIMITED TO THE PROJECT FOR WHICH IT WAS DESIGNED. NO PART OF THIS DRAWING IS TO BE COPIED OR REPRODUCED IN ANY MANNER WITHOUT THE WRITTEN PERMISSION OF LANDSCAPE FORMS, INC. ©2017 LANDSCAPE FORMS, INC. ALL RIGHTS RESERVED.</div></div></div> <div><div>1</div><div>TORRES AREA LIGHT DETAILS AND DIMENSIONS</div><div>SCALE: N.T.S.</div></div> <div></div> <div></div> <div><div>1</div><div>TORRES AREA LIGHT IMAGES</div><div>SCALE: N.T.S.</div></div>
--	--	--	---

NOTE: FOR ILLUSTRATIVE PURPOSES ONLY

ARQUITECTONICA

2900 Oak Avenue, Miami, FL 33133
T 305.372.1812 F 305.372.1175

No copies, transmissions, reproductions, or electronic manipulation of any portion of these drawings in whole or in part are to be made without the express written permission of Arquitectonica International. All designs indicated in these drawings are property of Arquitectonica International. All copyrights reserved (c) 2018.

PARK SITE
600 - 700 ALTON ROAD
MIAMI BEACH, FL 33139








LIGHTING DETAILS AND IMAGES

DATE:
03/11/2019

L5-118



NOTE: FOR ILLUSTRATIVE PURPOSES ONLY

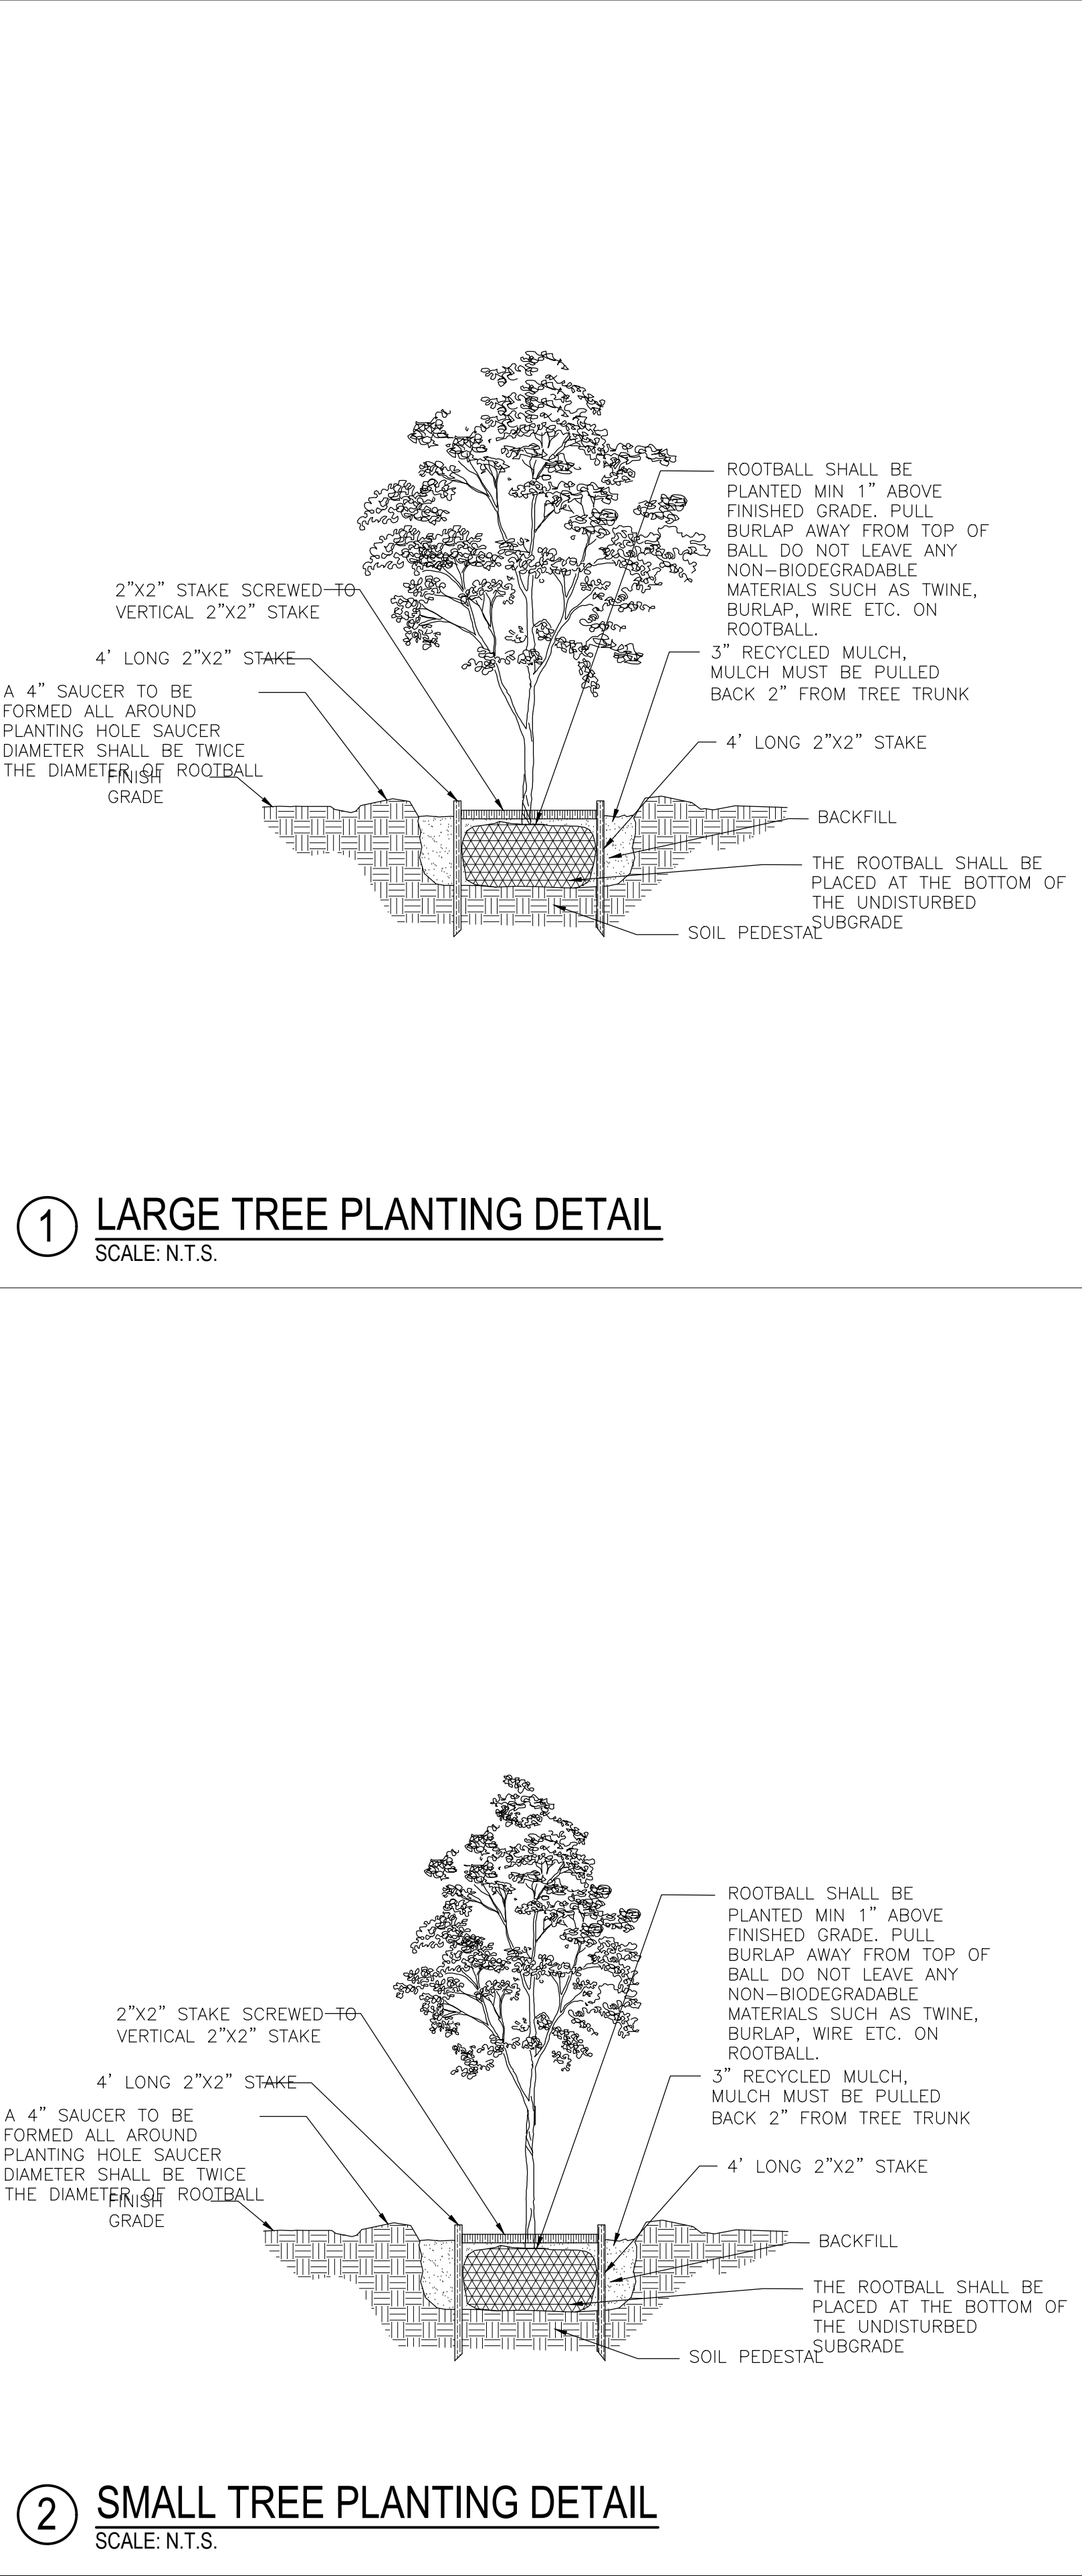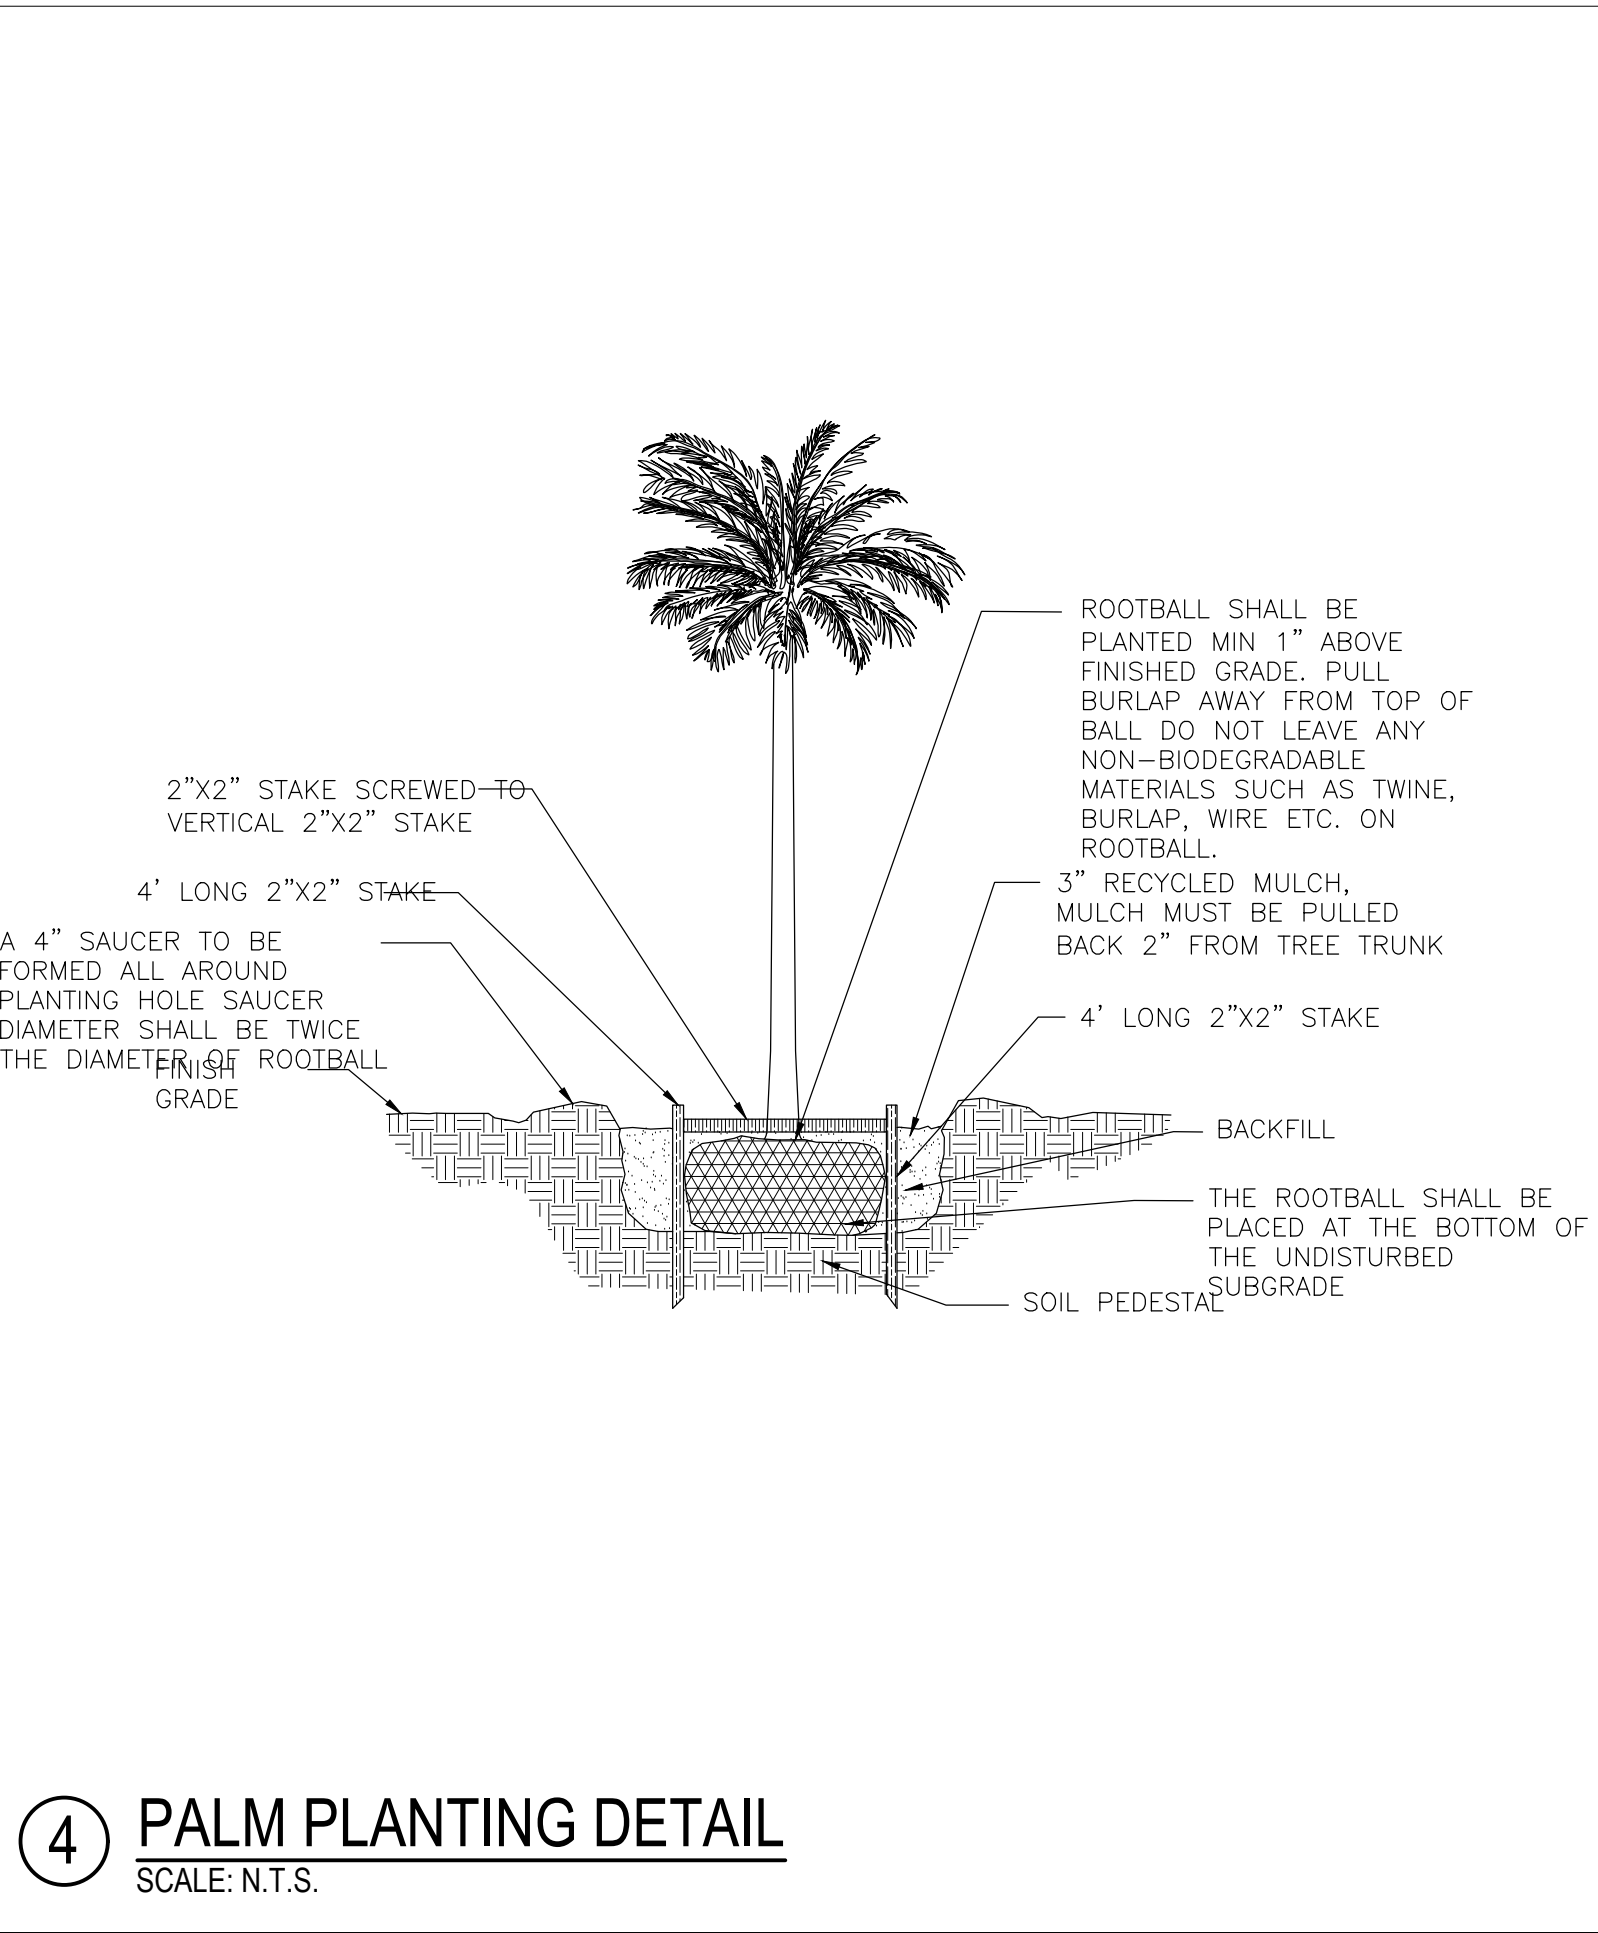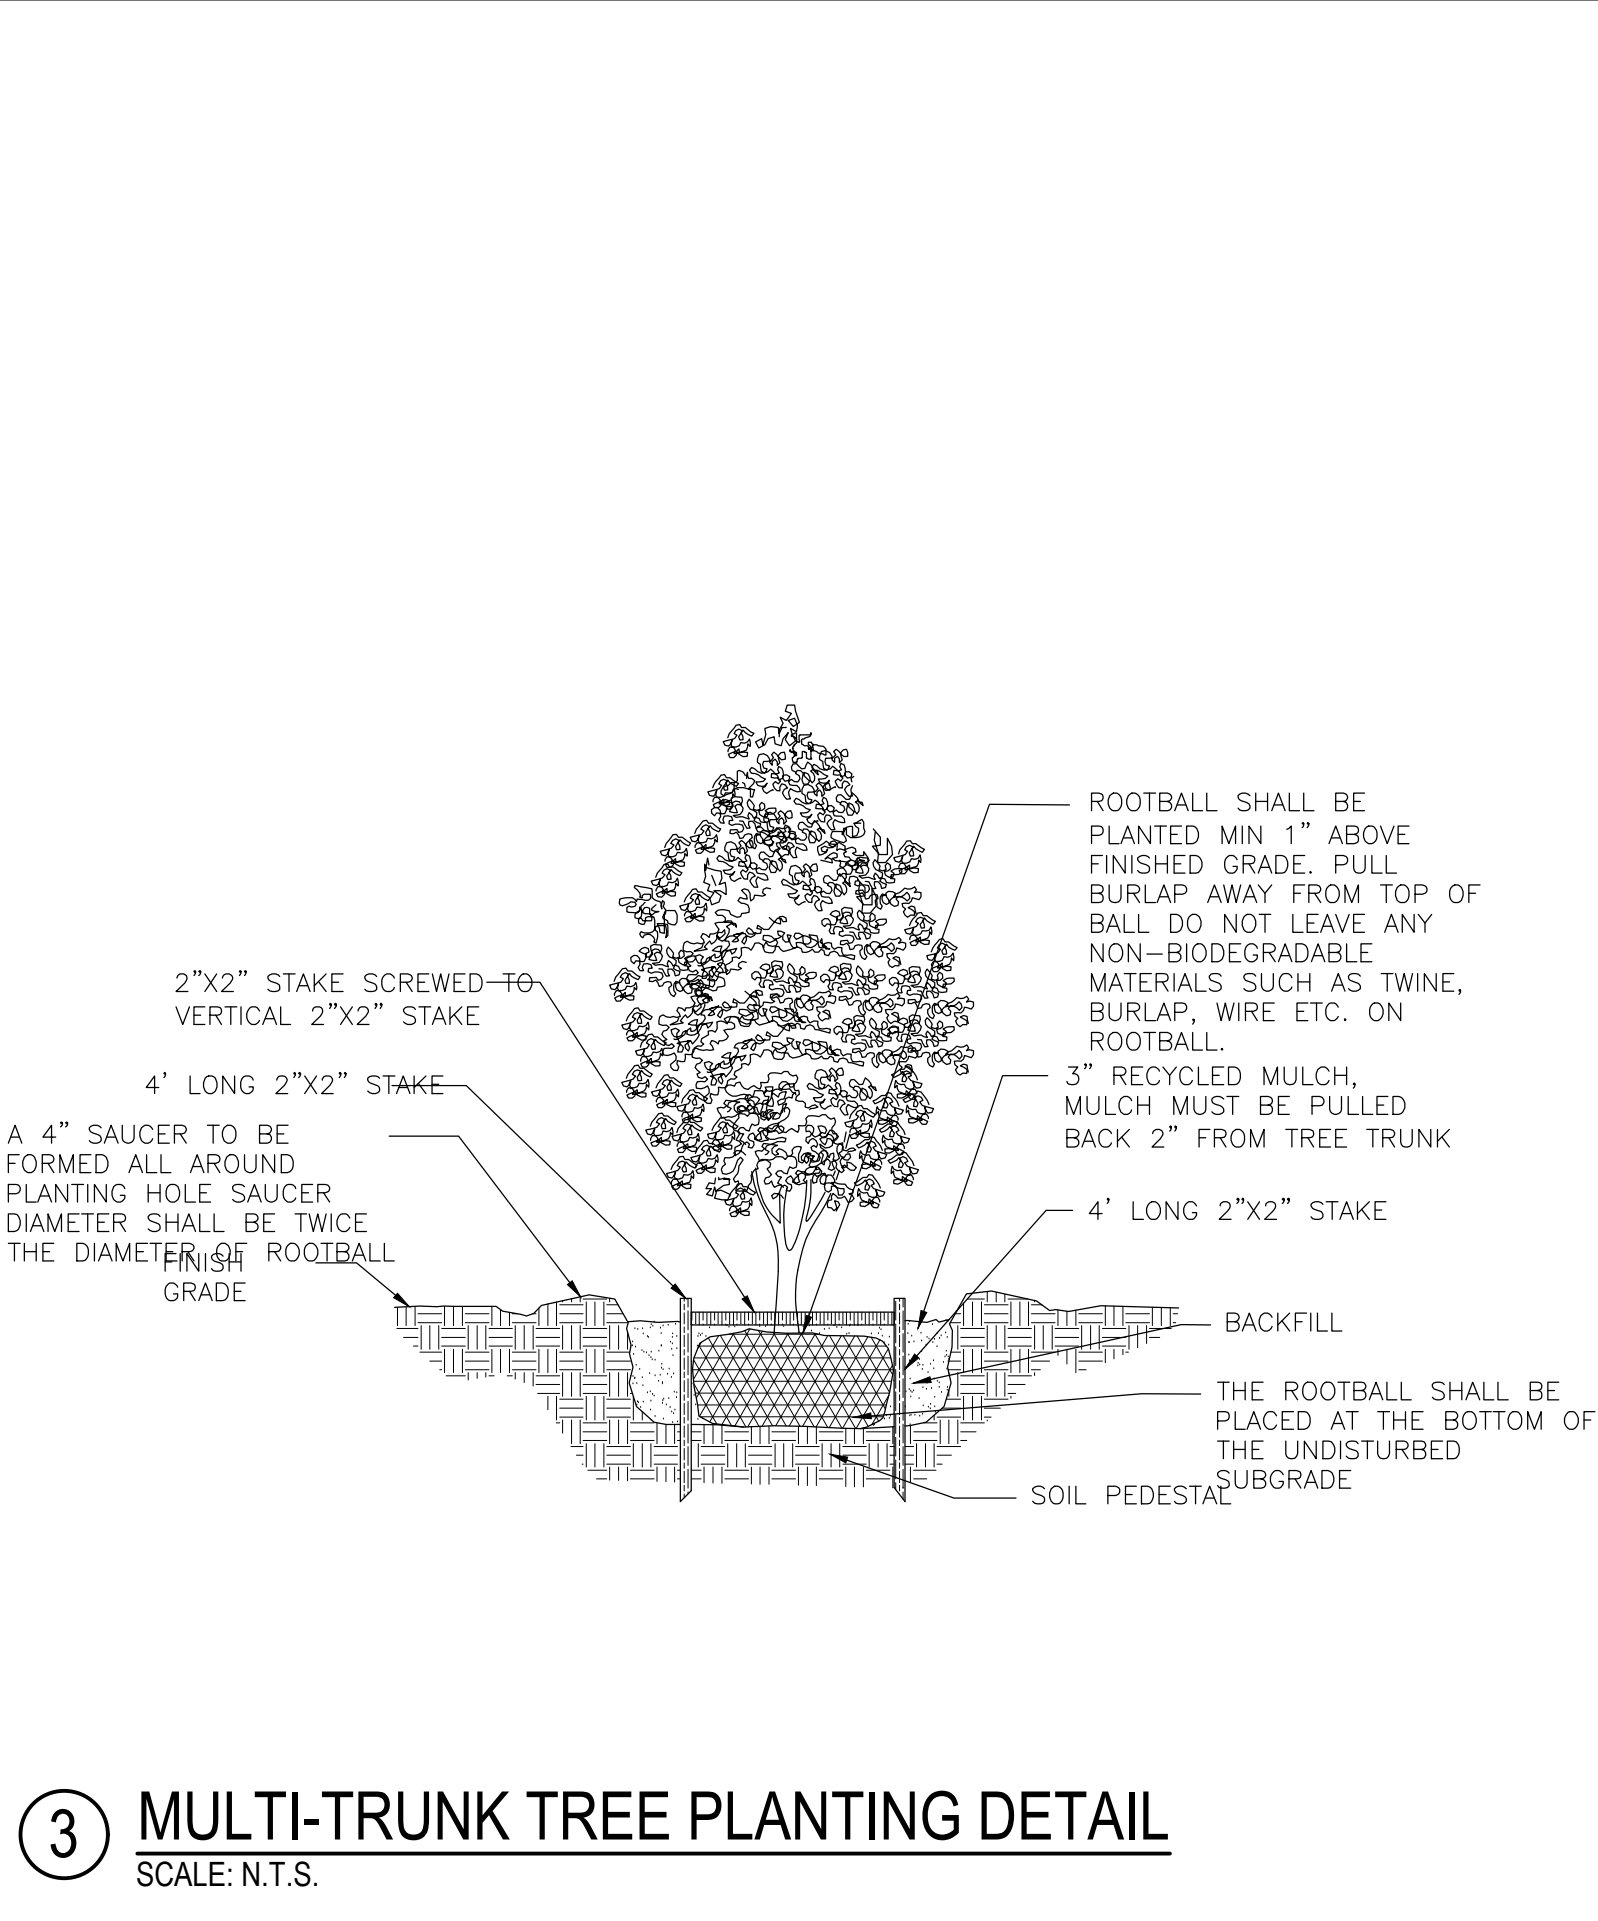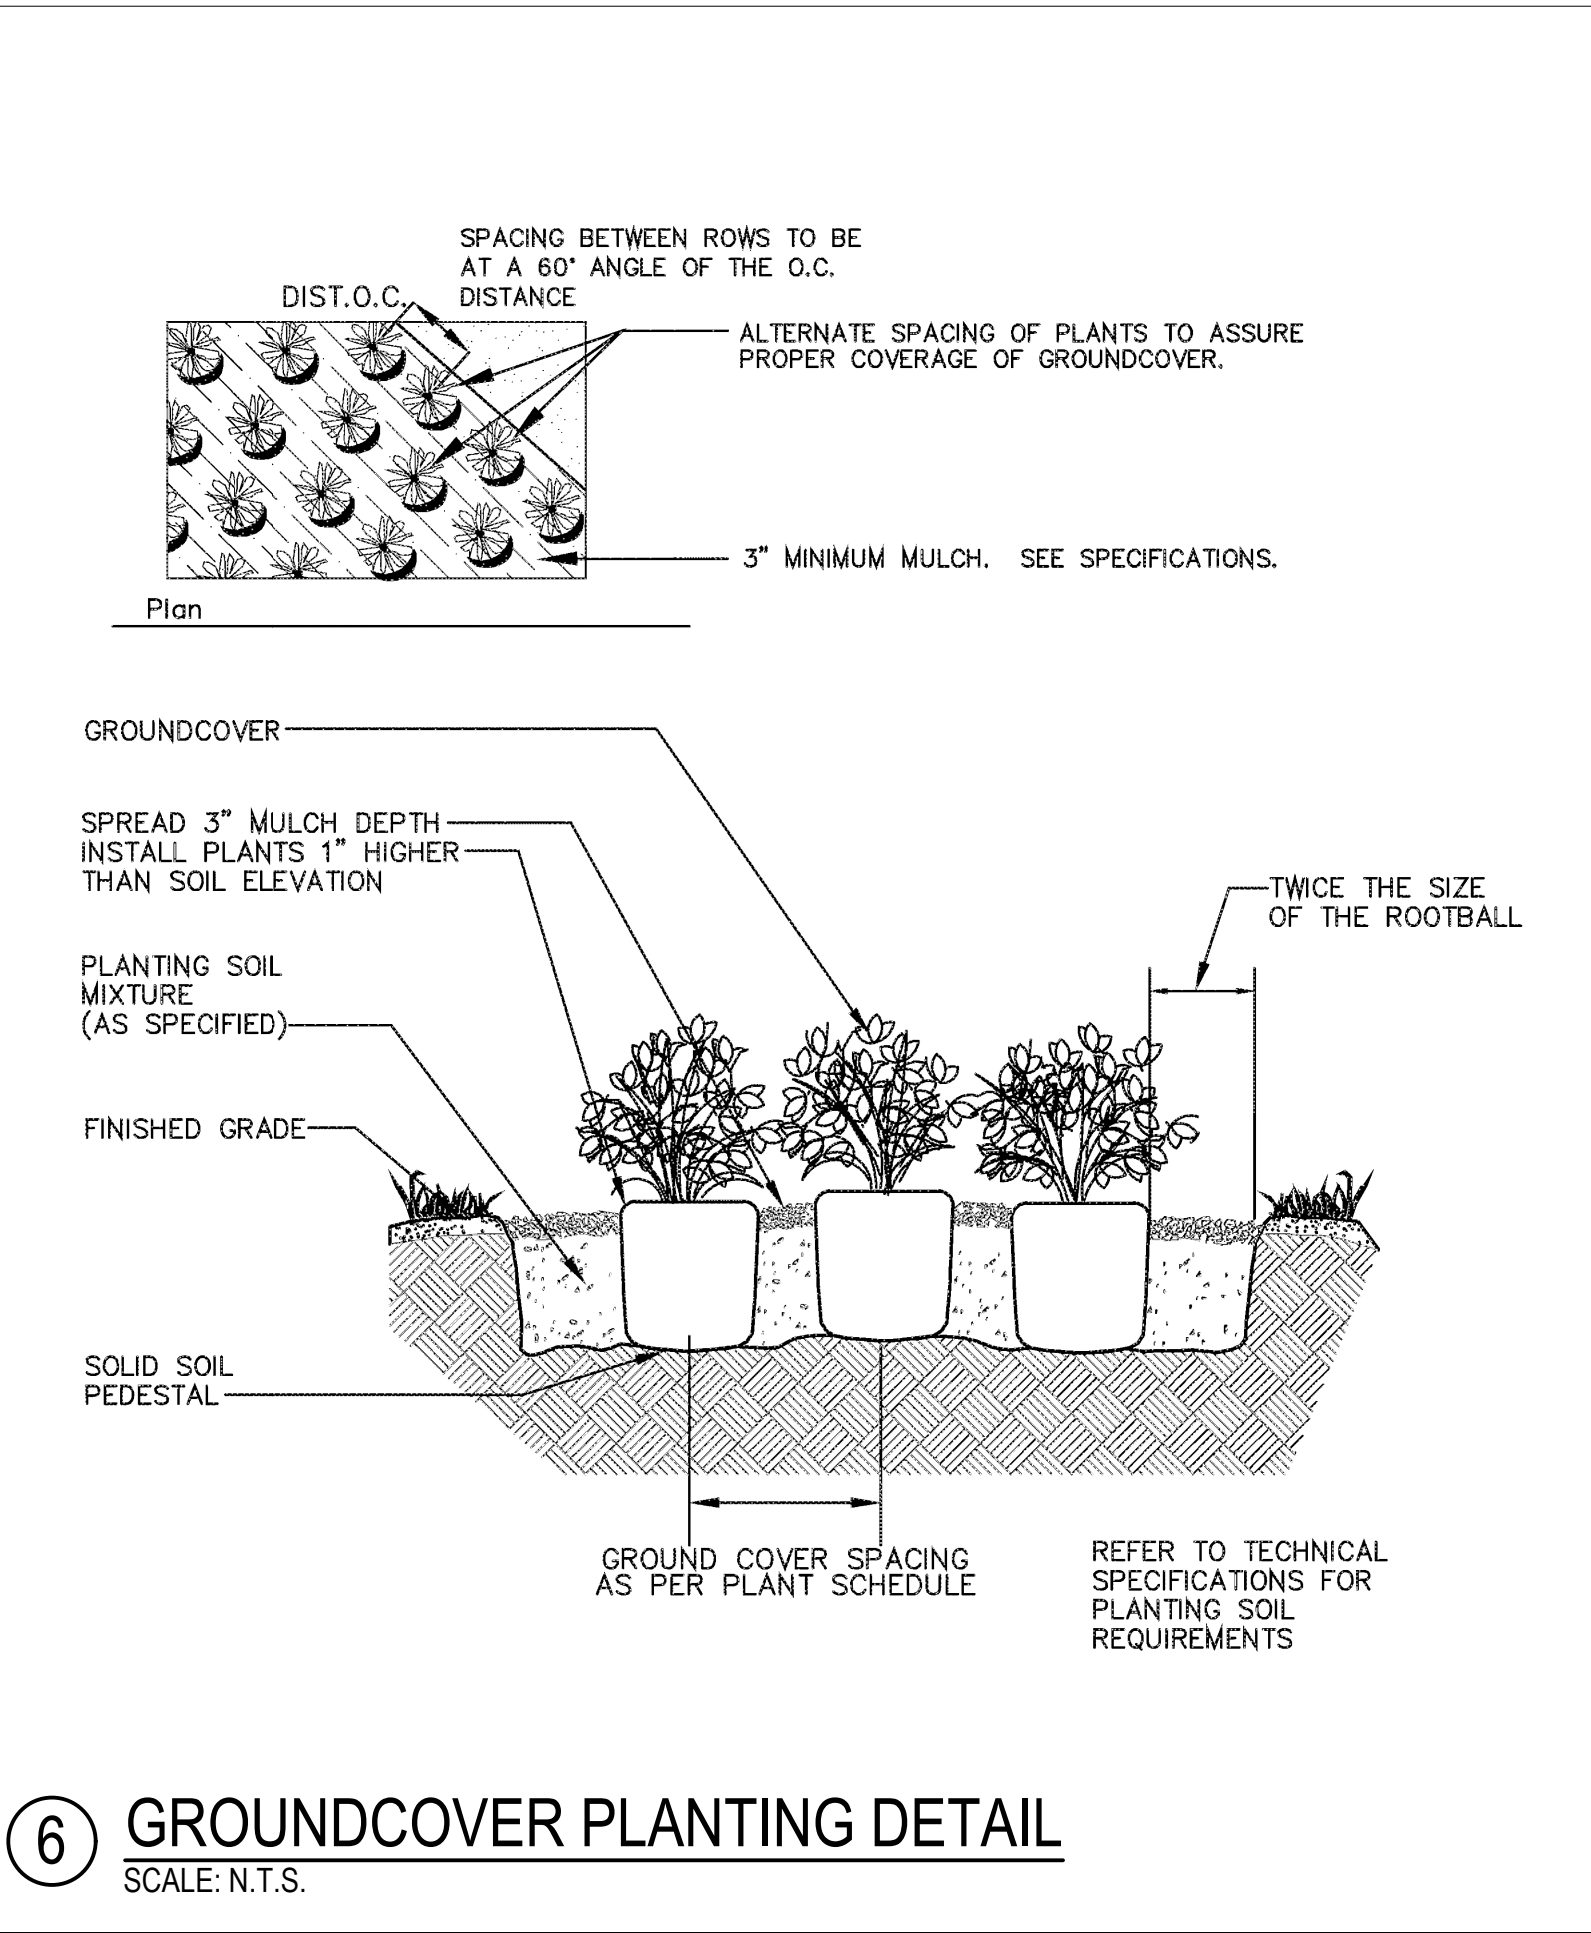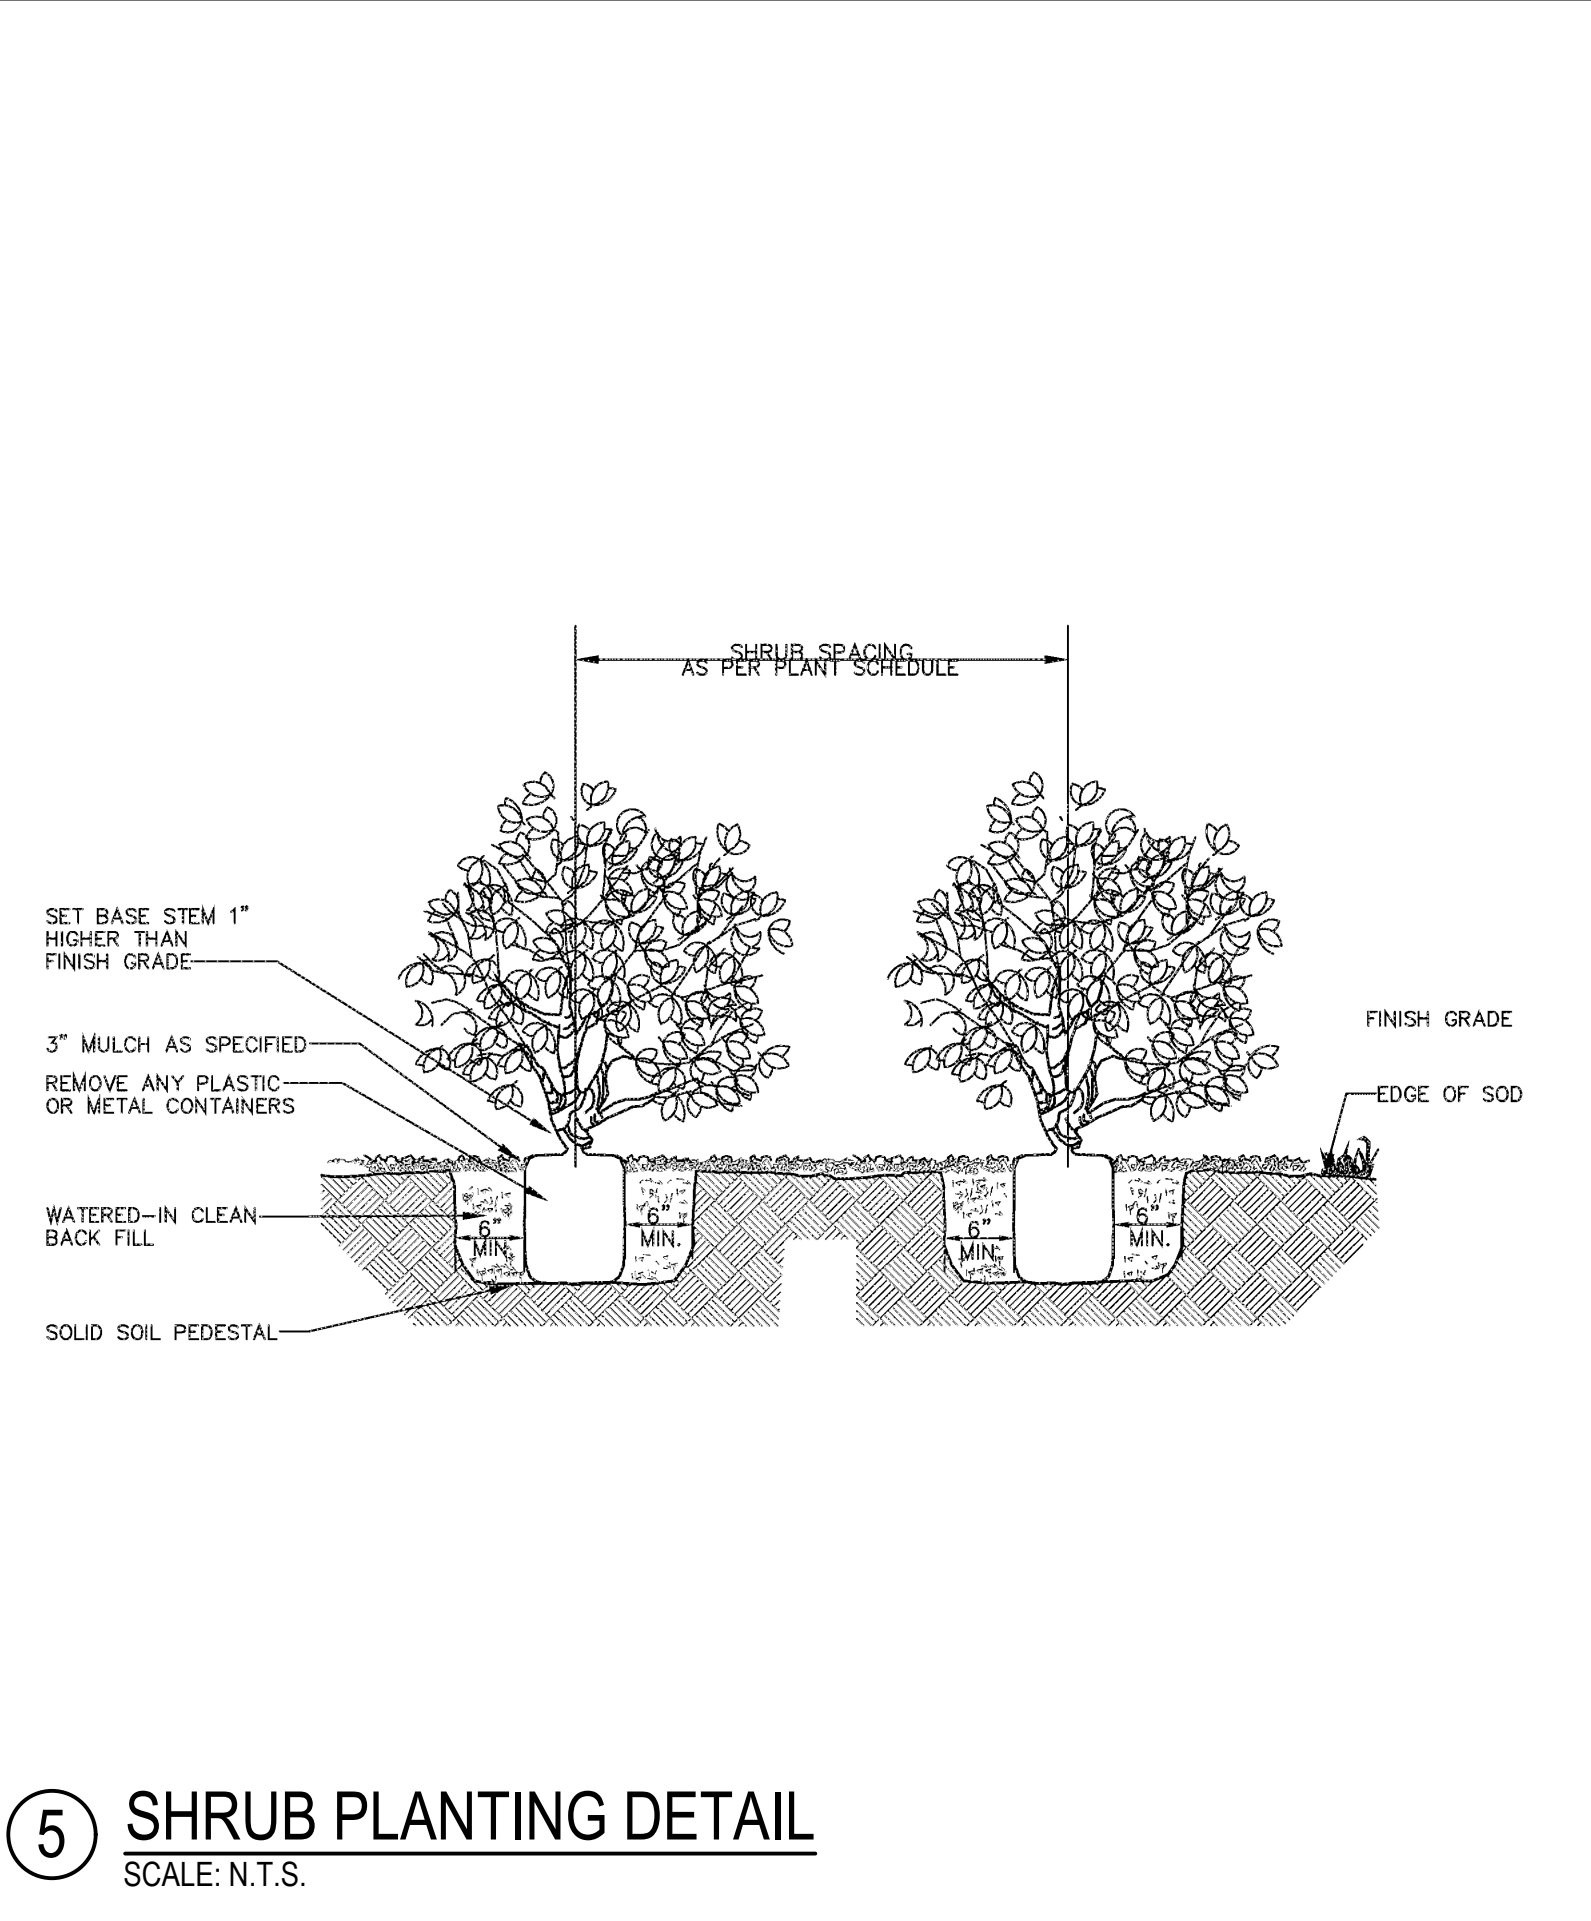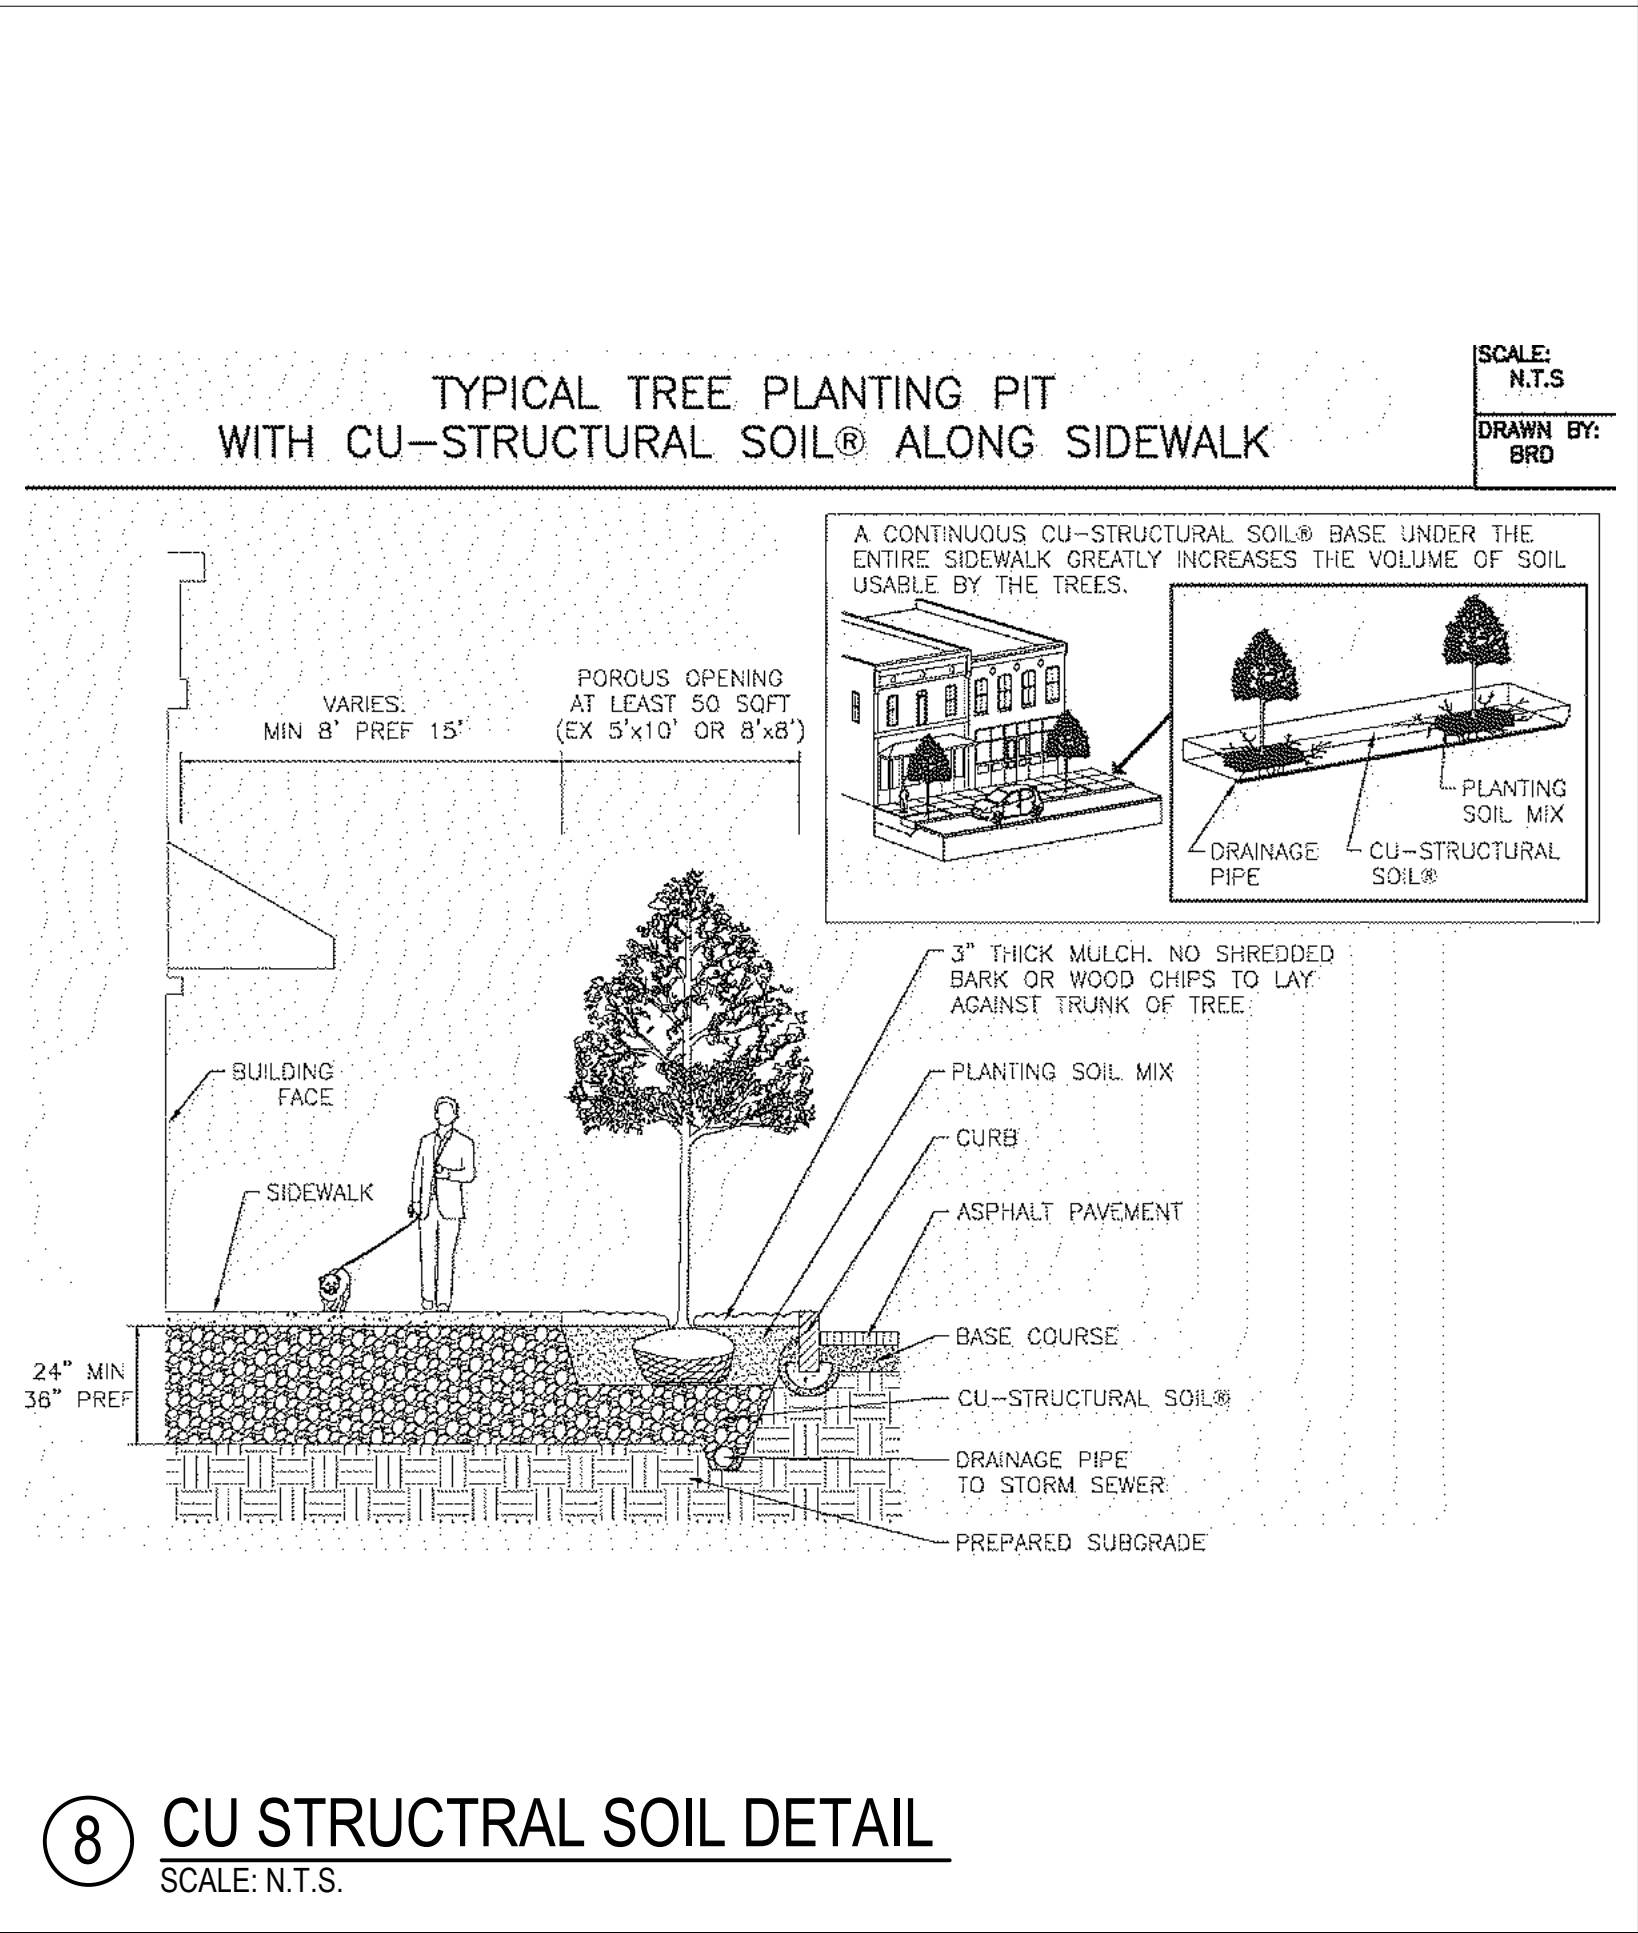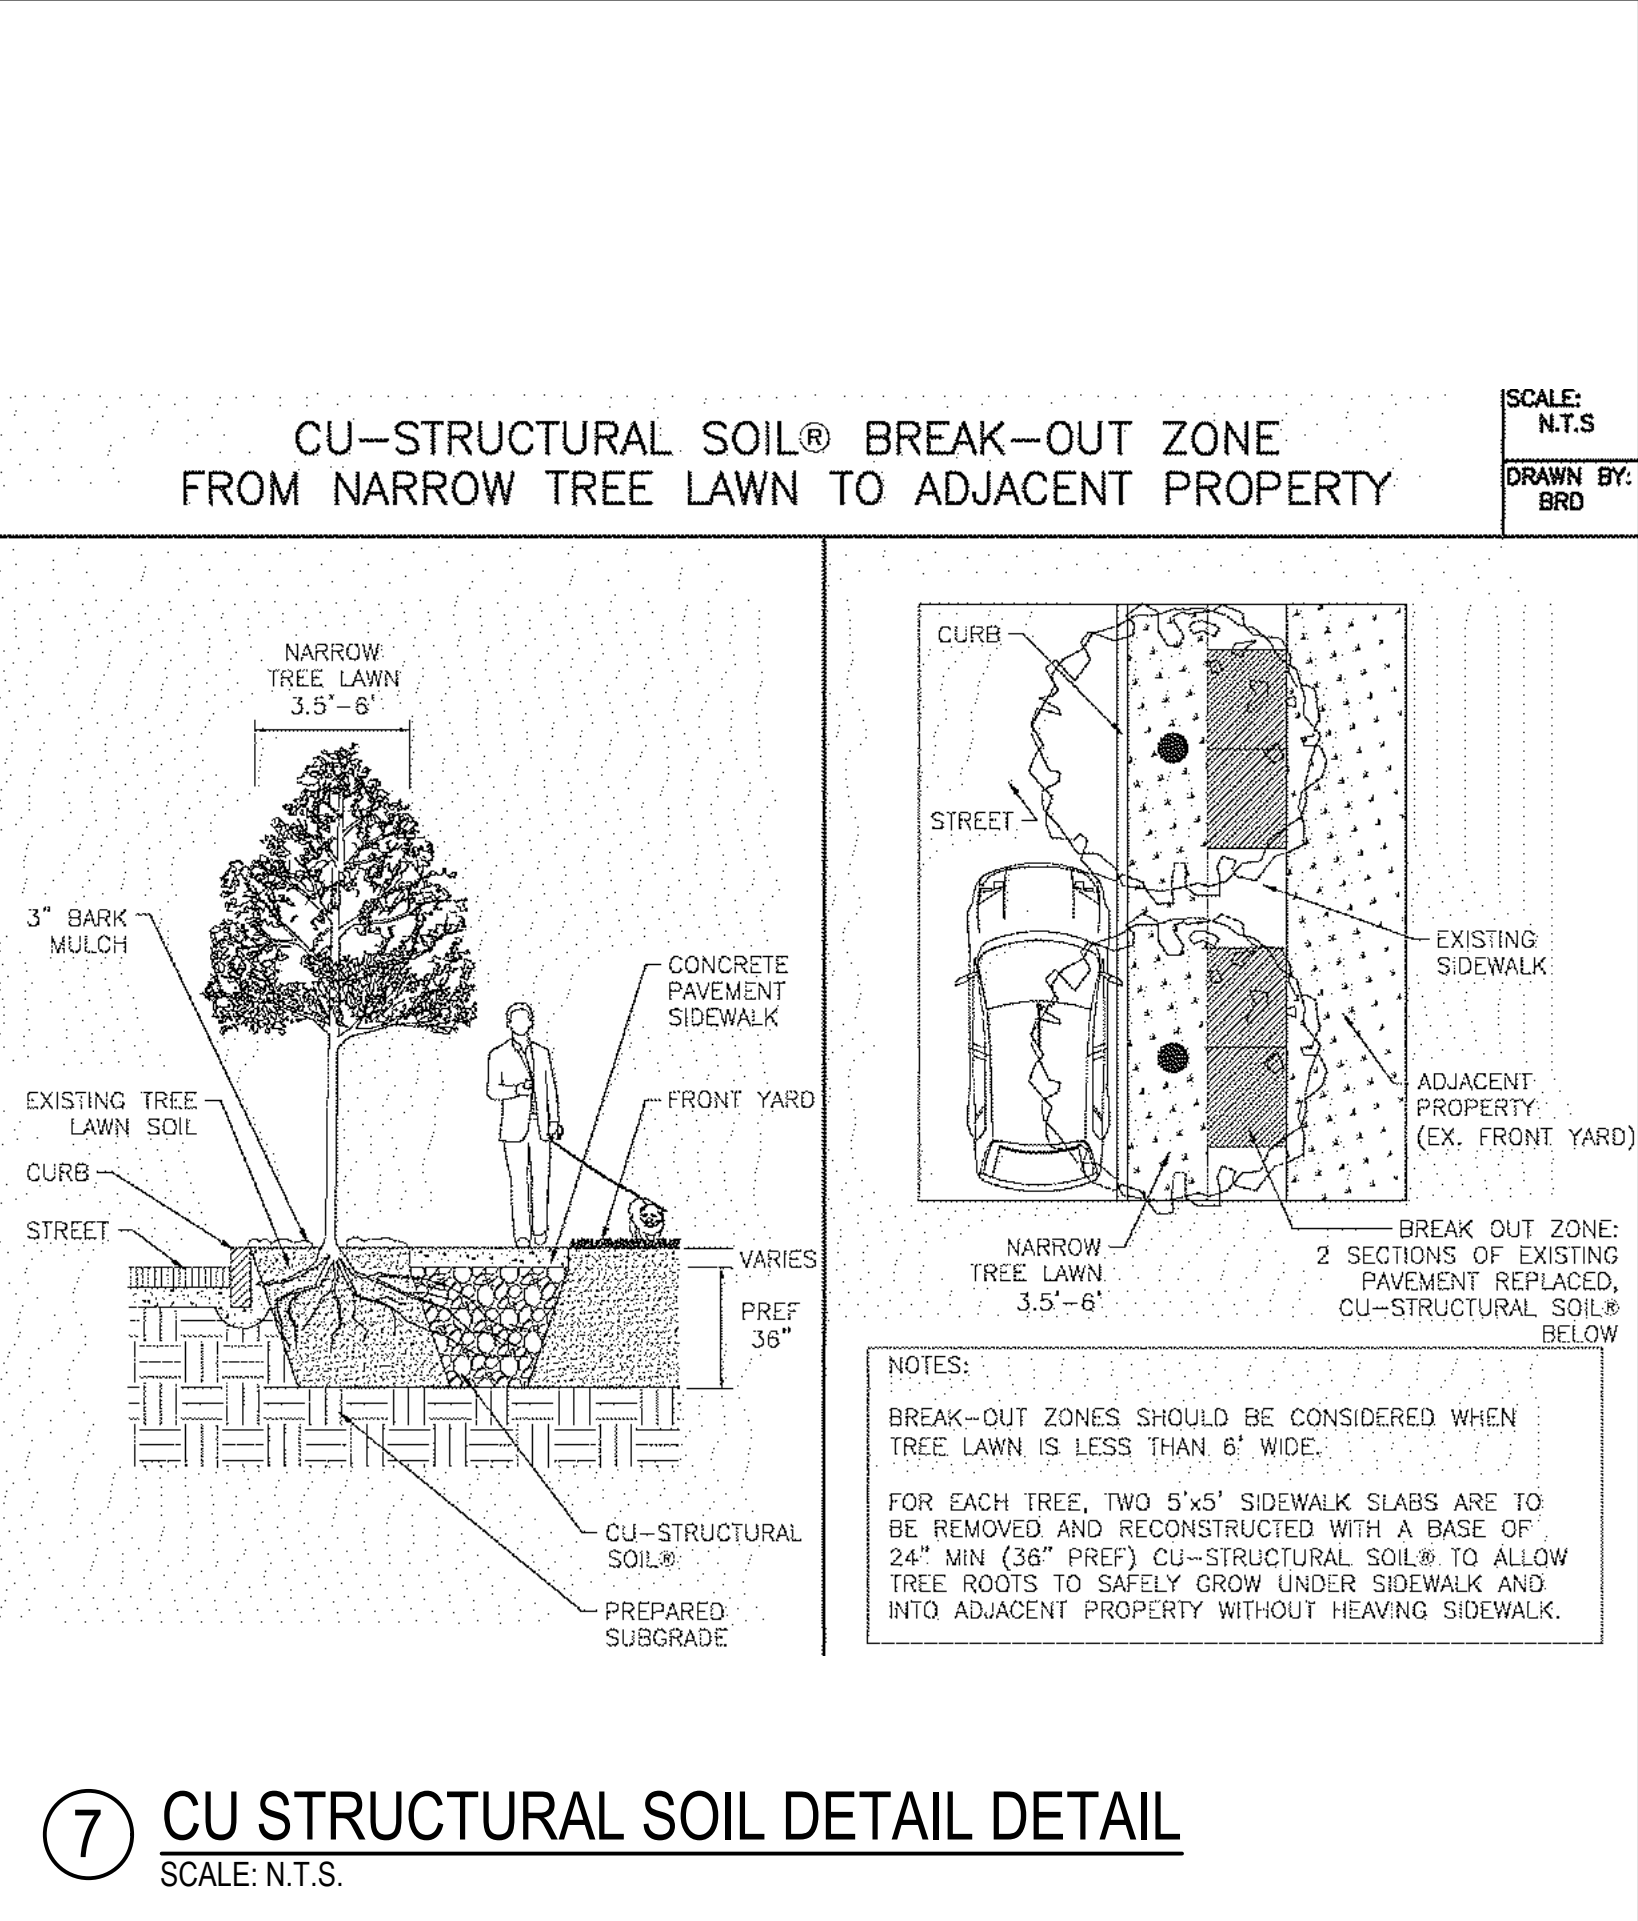

SHRUBS & GCVR SCHEDULE OVERALL

	COASTAL SHRUBS Callicarpa americana American Beautyberry Chrysobalanus icaco cv. 'Horizontalis' Coastal Cocoplum Dodonaea viscosa var. viscosa Virginia Key Varnish Leaf Glandularia maritima Beach Verbena Psychotria nervosa Shiny-leaf Wild Coffee Randia aculeata White Indigo Berry Serenoa repens 'Cinerea' Silver Saw Palmetto Suriana maritima Bay Cedar Zamia integrifolia (pumila) Coontie (cycad) -	10,245 sf
	COASTAL GROUNDCOVERS Hymenocallis latifolia Spider Lily Muhlenbergia capillaris Pink Muhly Grass Spartina bakeri Sand Cordgrass -	5,820 sf
	LAWN Stenotaphrum Secundatum - St.Augustine Seville -	99,746 sf
	CLIMBING VINE Ficus Plumila Creeping Fig -	85 sf

SHRUBS & GCVR SCHEDULE PUBLIC

	COASTAL SHRUBS Callicarpa americana American Beautyberry Chrysobalanus icaco cv. 'Horizontalis' Coastal Cocoplum Dodonaea viscosa var. viscosa Virginia Key Varnish Leaf Glandularia maritima Beach Verbena Psychotria nervosa Shiny-leaf Wild Coffee Randia aculeata White Indigo Berry Serenoa repens 'Cinerea' Silver Saw Palmetto Suriana maritima Bay Cedar Zamia integrifolia (pumila) Coontie (cycad) -	2,558 sf
	COASTAL GROUNDCOVERS Hymenocallis latifolia Spider Lily Muhlenbergia capillaris Pink Muhly Grass Spartina bakeri Sand Cordgrass -	1,676 sf
	LAWN Stenotaphrum Secundatum - St.Augustine Seville -	98,660 sf
	CLIMBING VINE Ficus Plumila Creeping Fig -	85 sf

SHRUBS & GCVR SCHEDULE PRIVATE

	COASTAL SHRUBS Callicarpa americana American Beautyberry Chrysobalanus icaco cv. 'Horizontalis' Coastal Cocoplum Dodonaea viscosa var. viscosa Virginia Key Varnish Leaf Glandularia maritima Beach Verbena Psychotria nervosa Shiny-leaf Wild Coffee Randia aculeata White Indigo Berry Serenoa repens 'Cinerea' Silver Saw Palmetto Suriana maritima Bay Cedar Zamia integrifolia (pumila) Coontie (cycad) -	7,687 sf
	COASTAL GROUNDCOVERS Hymenocallis latifolia Spider Lily Muhlenbergia capillaris Pink Muhly Grass Spartina bakeri Sand Cordgrass -	4,144 sf
	LAWN Stenotaphrum Secundatum - St.Augustine Seville -	1,085 sf

HARDSCAPE SCHEDULE OVERALL

SYMBOL	32 EXTERIOR IMPROVEMENTS	QTY	DETAIL
	ITEM: Flexible Paving TYPE: Rubberized Material APPLICATION: Playground	5,105 sf	
	ITEM: AddaPave TYPE: Flexible Pavement APPLICATION: Sidewalks	8,210 sf	
	ITEM: Concrete Paving APPLICATION: Pathway	44,300 sf	
	ITEM: Concrete Paving APPLICATION: Signature Pink Path COLOR: Signature Pink	0 sf	
	ITEM: Concrete Paving APPLICATION: Sidewalk, Curb, Gutter COLOR: Pink TYPE: Miami Beach Signature Pink	25,206 sf	
	ITEM: Unit Pavers APPLICATION: Retail	506 sf	
	ITEM: Precast Concrete Unit Paving APPLICATION: Drop-offs	23,154 sf	
	ITEM: Precast Concrete Unit Paving APPLICATION: Flex Space, Parking	33,443 sf	
	ITEM: Stone Paving APPLICATION: Gathering Space, Multi-Use Plaza, Pool Deck	18,541 sf	
	ITEM: Stone Paving APPLICATION: Water Jet Areas FINISH: Granite	708 sf	
	ITEM: Mulching APPLICATION: Planting beds	16,724 sf	
	ITEM: Sodding APPLICATION: Right-of-Way, Gathering Space	103,823 sf	

HARDSCAPE SCHEDULE PUBLIC

CODE	32 EXTERIOR IMPROVEMENTS	QTY	DETAIL
32-12-00	ITEM: Flexible Paving TYPE: Rubberized Material APPLICATION: Playground	5,105 sf	
32-12-01	ITEM: AddaPave TYPE: Flexible Pavement APPLICATION: Sidewalks	8,210 sf	
32-13-13	ITEM: Concrete Paving APPLICATION: Pathway	42,112 sf	
32-13-14	ITEM: Concrete Paving APPLICATION: Signature Pink Path COLOR: Signature Pink	sf	
32-13-15	ITEM: Concrete Paving APPLICATION: Sidewalk, Curb, Gutter COLOR: Pink TYPE: Miami Beach Signature Pink	16,110 sf	
32-14-00	ITEM: Unit Pavers APPLICATION: Retail	sf	
32-14-13	ITEM: Precast Concrete Unit Paving APPLICATION: Drop-offs	7,219 sf	
32-14-13B	ITEM: Precast Concrete Unit Paving APPLICATION: Flex Space, Parking	21,858 sf	
32-14-40	ITEM: Stone Paving APPLICATION: Gathering Space, Multi-Use Plaza, Pool Deck	667 sf	
32-14-41	ITEM: Stone Paving APPLICATION: Water Jet Areas FINISH: Granite	708 sf	
32-91-13	ITEM: Mulching APPLICATION: Planting beds	3,466 sf	
32-92-23	ITEM: Sodding APPLICATION: Right-of-Way, Gathering Space	103,060 sf	

HARDSCAPE SCHEDULE PRIVATE

CODE	32 EXTERIOR IMPROVEMENTS	QTY	DETAIL
32-13-13	ITEM: Concrete Paving APPLICATION: Pathway	2,137 sf	
32-13-15	ITEM: Concrete Paving APPLICATION: Sidewalk, Curb, Gutter COLOR: Pink TYPE: Miami Beach Signature Pink	9,194 sf	
32-14-00	ITEM: Unit Pavers APPLICATION: Retail	506 sf	
32-14-13	ITEM: Precast Concrete Unit Paving APPLICATION: Drop-offs	15,935 sf	
32-14-13B	ITEM: Precast Concrete Unit Paving APPLICATION: Flex Space, Parking	11,585 sf	
32-14-40	ITEM: Stone Paving APPLICATION: Gathering Space, Multi-Use Plaza, Pool Deck	17,873 sf	
32-91-13	ITEM: Mulching APPLICATION: Planting beds	13,257 sf	
32-92-23	ITEM: Sodding APPLICATION: Right-of-Way, Gathering Space	763 sf	

TREE SCHEDULE OVERALL

TREES	CODE	QTY	BOTANICAL NAME	COMMON NAME	HEIGHT	SPREAD	DBH	CLEAR TRUNK	NATIVE	DROUGHT TOLERANT
	BS	36	Bursera simaruba	Gumbo Limbo	12'	6'	2" min		Yes	Yes
	CC	10	Capparis cynophallophora	Jamaica Caper	12'	6'	2" min		Yes	Yes
	CA	25	Clusia rosea	Autograph Tree	16'	8'	8" - 16"		Yes	Yes
	CD	9	Coccoloba diversifolia	Pigeon Plum	12'	6'-8'	2" min		Yes	Yes
	CE	13	Conocarpus erectus	Buttonwood	12'	6'	2" min		Yes	Yes
	CS	14	Conocarpus erectus 'Sericeus'	Silver Buttonwood	12'	6'	2" min		Yes	Yes
	EF	28	Eugenia foetida	Spanish Stopper	12'	6'	2" min		Yes	Yes
	GL	9	Gymnanthes lucida	Crabwood	12'	6'	2" min		Yes	Yes
	QV 68	1	Quercus virginiana	Relocated Live Oak	18'	30'	10"		Yes	Yes
	QV 67	1	Quercus virginiana	Relocated Live Oak	18'	30'	11"		Yes	Yes
	QV 69	1	Quercus virginiana	Relocated Live Oak	18'	35'	13"		Yes	Yes
	SS	37	Sabal palmetto	Cabbage Palmetto	14'	6'-8'	N/A	8'	Yes	Yes
	SG	13	Simarouba glauca	Paradise Tree	12'	6'	2" min		Yes	Yes
	SM 09	1	Swietenia mahagoni	Relocated Mahogany	25'	35'	14"		Yes	Yes
	SM 10A	1	Swietenia mahagoni	Relocated Mahogany	28'	35'	23"		Yes	Yes
	KF	44	Krugiodendron ferreum	Black Ironwood	12'	6'	3" min		Yes	Yes
	QV	88	Quercus virginiana	Southern Live Oak	18'	12'	6" min.	6'	Yes	Yes

TREE SCHEDULE PUBLIC

TREES	CODE	QTY	BOTANICAL NAME	COMMON NAME	HEIGHT	SPREAD	DBH	CLEAR TRUNK	NATIVE	DROUGHT TOLERANT
	BS	30	Bursera simaruba	Gumbo Limbo	12'	6'	2" min		Yes	Yes
	CC	9	Capparis cynophallophora	Jamaica Caper	12'	6'	2" min		Yes	Yes
	CA	24	Clusia rosea	Autograph Tree	16'	8'	8" - 16"		Yes	Yes
	CD	9	Coccoloba diversifolia	Pigeon Plum	12'	6'-8'	2" min		Yes	Yes
	CE	13	Conocarpus erectus	Buttonwood	12'	6'	2" min		Yes	Yes
	CS	11	Conocarpus erectus 'Sericeus'	Silver Buttonwood	12'	6'	2" min		Yes	Yes
	EF	28	Eugenia foetida	Spanish Stopper	12'	6'	2" min		Yes	Yes
	GL	9	Gymnanthes lucida	Crabwood	12'	6'	2" min		Yes	Yes
	QV 68	1	Quercus virginiana	Relocated Live Oak	18'	30'	10"		Yes	Yes
	QV 67	1	Quercus virginiana	Relocated Live Oak	18'	30'	11"		Yes	Yes
	QV 69	1	Quercus virginiana	Relocated Live Oak	18'	35'	13"		Yes	Yes
	SS	33	Sabal palmetto	Cabbage Palmetto	14'	6'-8'	N/A	8'	Yes	Yes
	SG	13	Simarouba glauca	Paradise Tree	12'	6'	2" min		Yes	Yes
	SM 09	1	Swietenia mahagoni	Relocated Mahogany	25'	35'	14"		Yes	Yes
	SM 10A	1	Swietenia mahagoni	Relocated Mahogany	28'	35'	23"		Yes	Yes
	KF	22	Krugiodendron ferreum	Black Ironwood	12'	6'	3" min		Yes	Yes
	QV	79	Quercus virginiana	Southern Live Oak	18'	12'	6" min.	6'	Yes	Yes

TREE SCHEDULE PRIVATE

TREES	CODE	QTY	BOTANICAL NAME	COMMON NAME	HEIGHT	SPREAD	DBH	CLEAR TRUNK	NATIVE	DROUGHT TOLERANT
	BS	6	Bursera simaruba	Gumbo Limbo	12'	6'	2" min		Yes	Yes
	CC	1	Capparis cynophallophora	Jamaica Caper	12'	6'	2" min		Yes	Yes
	CA	1	Clusia rosea	Autograph Tree	16'	8'	8" - 16"		Yes	Yes
	CS	3	Conocarpus erectus 'Sericeus'	Silver Buttonwood	12'	6'	2" min		Yes	Yes
	SS	4	Sabal palmetto	Cabbage Palmetto	14'	6'-8'	N/A	8'	Yes	Yes
	KF	22	Krugiodendron ferreum	Black Ironwood	12'	6'	3" min		Yes	Yes
	QV	9	Quercus virginiana	Southern Live Oak	18'	12'	6" min.	6'	Yes	Yes

NOTE: REFER TO SHEET L1-110 FOR GROUND LEVEL LANDSCAPE PLAN

ARQUITECTONICA

2900 Oak Avenue, Miami, FL 33133
T 305.372.1812 F 305.372.1175

No copies, transmissions, reproductions, or electronic manipulation of any portion of these drawings in whole or in part are to be made without the express written permission of Arquitectonica International. All designs indicated in these drawings are property of Arquitectonica International. All copyrights reserved (c) 2018.

PARK SITE
600 - 700 ALTON ROAD
MIAMI BEACH, FL 33139

GROUND LEVEL LANDSCAPE SCHEDULES


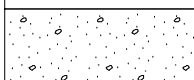
DATE:
03/11/2019

L6-100




LIGHTING SCHEDULE			
	26 ELECTRICAL		
SYMBOL	DESCRIPTION	QTY	DETAIL
26-56-13	ITEM: Light Post APPLICATION: Park Area MANUFACTURER: LandscapeForms PRODUCT: Torres Area Light_16ft	38	

FURNISHINGS SCHEDULE				
		12 FURNISHINGS		
	SYMBOL	DESCRIPTION	QTY	DETAIL
○	"12-93-23"	ITEM: Lando Central Park Conservancy Recycling System APPLICATION: Park Area TYPE: Trash And Recycling Bins	13	
▭	"12-93-43A"	ITEM: Oolite Trench Cut bench APPLICATION: Park Area TYPE: Natural Stone	24	
■	"12-93-43B"	ITEM: Wall Mounted Bench APPLICATION: Park Area TYPE: Backed bench system, to be mounted to sitting height wall. [7'1"] length.	24	
◡	"12-93-43C"	Landscape Forms UNIV-B-71 ITEM: Ooolite Stone TYPE: Organic Cut APPLICATION: Dog Park	5	
		22 PLUMBING		
	SYMBOL	DESCRIPTION	QTY	DETAIL
⦿	"22-47-13"	ITEM: Drinking Fountains MDF_10145-18MSS TYPE: Chilled APPLICATION: Park	8	

NOTE: REFER TO SHEET L1-110 FOR GROUND LEVEL LANDSCAPE PLAN




HARDSCAPE SCHEDULE OVERALL				
	Wood Decking			
	SYMBOL	DESCRIPTION	QTY	DETAIL
	06-15-13	ITEM: Wood Floor Decking APPLICATION: Pool Deck + Outdoor Seating	9,203 sf	
32 EXTERIOR IMPROVEMENTS				
	32 EXTERIOR IMPROVEMENTS			
	SYMBOL	DESCRIPTION	QTY	DETAIL
	32-13-13	ITEM: Concrete Paving APPLICATION: Pathway	5,417 sf	
	32-13-14	ITEM: Concrete Paving APPLICATION: Signature Pink Path COLOR: Signature Pink	16,841 sf	
	32-91-13	ITEM: Mulching APPLICATION: Planting beds	12,462 sf	

SHRUBS & GCVR SCHEDULE OVERALL


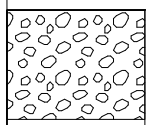
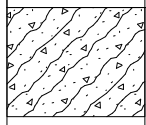
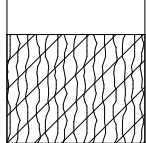
	COASTAL SHRUBS Callicarpa americana American Beautyberry Chrysobalanus icaco cv. 'Horizontalis' Coastal Cocoplum Dodonaea viscosa var. viscosa Virginia Key Varnish Leaf Glandularia maritima Beach Verbena Psychotria nervosa Shiny-leaf Wild Coffee Randia aculeata White Indigo Berry Sereinoa repens 'Cinerea' Silver Saw Palmetto Suriana maritima Bay Cedar Zamia integrifolia (pumila) Coontie (cycad) -	3,885 sf
	COASTAL GROUNDCOVERS Hymenocallis latifolia Spider Lily Muhlenbergia capillaris Pink Muhly Grass Spartina bakeri Sand Cordgrass -	9,088 sf
	HANGING VINES Ipomea Pres-Caprae Railroad Vine	908 sf

HARDSCAPE SCHEDULE PRIVATE			
	Wood Decking		
CODE	DESCRIPTION	QTY	DETAIL
06-15-13	ITEM: Wood Floor Decking APPLICATION: Pool Deck + Outdoor Seating	9,203 sf	
	32 EXTERIOR IMPROVEMENTS		
CODE	DESCRIPTION	QTY	DETAIL
32-13-13	ITEM: Concrete Paving APPLICATION: Pathway	4,557 sf	
32-91-13	ITEM: Mulching APPLICATION: Planting beds	9,474 sf	





SHRUBS & GCVR SCHEDULE PRIVATE

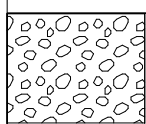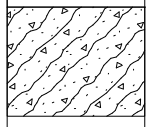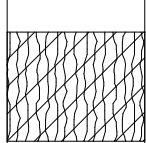	COASTAL SHRUBS Callicarpa americana American Beautyberry Chrysobalanus icaco cv. 'Horizontalis' Coastal Cocoplum Dodonaea viscosa var. viscosa Virginia Key Varnish Leaf Glandularia maritima Beach Verbena Psychotria nervosa Shiny-leaf Wild Coffee Randia aculeata White Indigo Berry Sereinoa repens 'Cinerea' Silver Saw Palmetto Suriana maritima Bay Cedar Zamia integrifolia (pumila) Coontie (cycad) -	3,885 sf
	COASTAL GROUNDCOVERS Hymenocallis latifolia Spider Lily Muhlenbergia capillaris Pink Muhly Grass Spartina bakeri Sand Cordgrass -	6,310 sf
	HANGING VINES Ipomea Pres-Caprae Railroad Vine -	704 sf





TREE SCHEDULE OVERALL

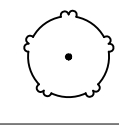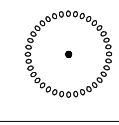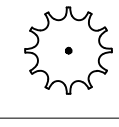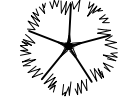TREES	CODE	QTY	BOTANICAL NAME	COMMON NAME	HEIGHT	SPREAD	DBH	CLEAR TRUNK	NATIVE	DROUGHT TOLERANT
	CD	11	Coccoloba diversifolia	Pigeon Plum	12'	6'-8'	2" min		Yes	Yes
	CS	12	Conocarpus erectus 'Sericeus'	Silver Buttonwood	12'	6'	2" min		Yes	Yes
	GL	15	Gymnanthes lucida	Crabwood	12'	6'	2" min		Yes	Yes
	SS	13	Sabal palmetto	Cabbage Palmetto	14'	6'-8'	N/A	8'	Yes	Yes

TREE SCHEDULE PRIVATE

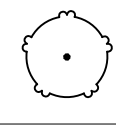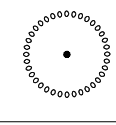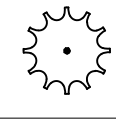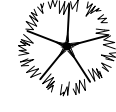TREES	CODE	QTY	BOTANICAL NAME	COMMON NAME	HEIGHT	SPREAD	DBH	CLEAR TRUNK	NATIVE	DROUGHT TOLERANT
	CD	5	Coccoloba diversifolia	Pigeon Plum	12'	6'-8'	2" min		Yes	Yes
	CS	7	Conocarpus erectus 'Sericeus'	Silver Buttonwood	12'	6'	2" min		Yes	Yes
	GL	9	Gymnanthes lucida	Crabwood	12'	6'	2" min		Yes	Yes
	SS	9	Sabal palmetto	Cabbage Palmetto	14'	6'-8'	N/A	8'	Yes	Yes

TREE SCHEDULE PUBLIC

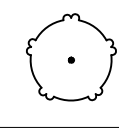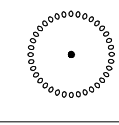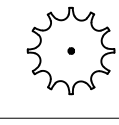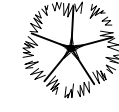TREES	CODE	QTY	BOTANICAL NAME	COMMON NAME	HEIGHT	SPREAD	DBH	CLEAR TRUNK	NATIVE	DROUGHT TOLERANT
	CD	6	Coccoloba diversifolia	Pigeon Plum	12'	6'-8'	2" min		Yes	Yes
	CS	5	Conocarpus erectus 'Sericeus'	Silver Buttonwood	12'	6'	2" min		Yes	Yes
	GL	6	Gymnanthes lucida	Crabwood	12'	6'	2" min		Yes	Yes
	SS	4	Sabal palmetto	Cabbage Palmetto	14'	6'-8'	N/A	8'	Yes	Yes

HARDSCAPE SCHEDULE PUBLIC

32 EXTERIOR IMPROVEMENTS			
SYMBOL	DESCRIPTION	QTY	DETAIL
32-13-13	ITEM: Concrete Paving APPLICATION: Pathway	860 sf	
32-13-14	ITEM: Concrete Paving APPLICATION: Signature Pink Path COLOR: Signature Pink	16,841 sf	
32-91-13	ITEM: Mulching APPLICATION: Planting beds	4,510 sf	

SHRUBS & GCVR SCHEDULE PUBLIC

	COASTAL GROUNDCOVERS Hymenocallis latifolia Spider Lily Muhlenbergia capillaris Pink Muhly Grass Spartina bakeri Sand Cordgrass -	2,778 sf
	HANGING VINES Ipomea Pres-Caprae Railroad Vine -	204 sf

NOTE: REFER TO SHEET L1-210 FOR 2ND LEVEL LANDSCAPE PLAN

ARQUITECTONICA

2900 Oak Avenue, Miami, FL 33133
T 305.372.1812 F 305.372.1175


No copies, transmissions, reproductions, or electronic manipulation of any portion of these drawings in whole or in part are to be made without the express written permission of Arquitectonica International. All designs indicated in these drawings are property of Arquitectonica International. All copyrights reserved (c) 2018.

PARK SITE
600 - 700 ALTON ROAD
MIAMI BEACH, FL 33139

2ND LEVEL LANDSCAPE SCHEDULES

DATE:
03/11/2019

L6-200

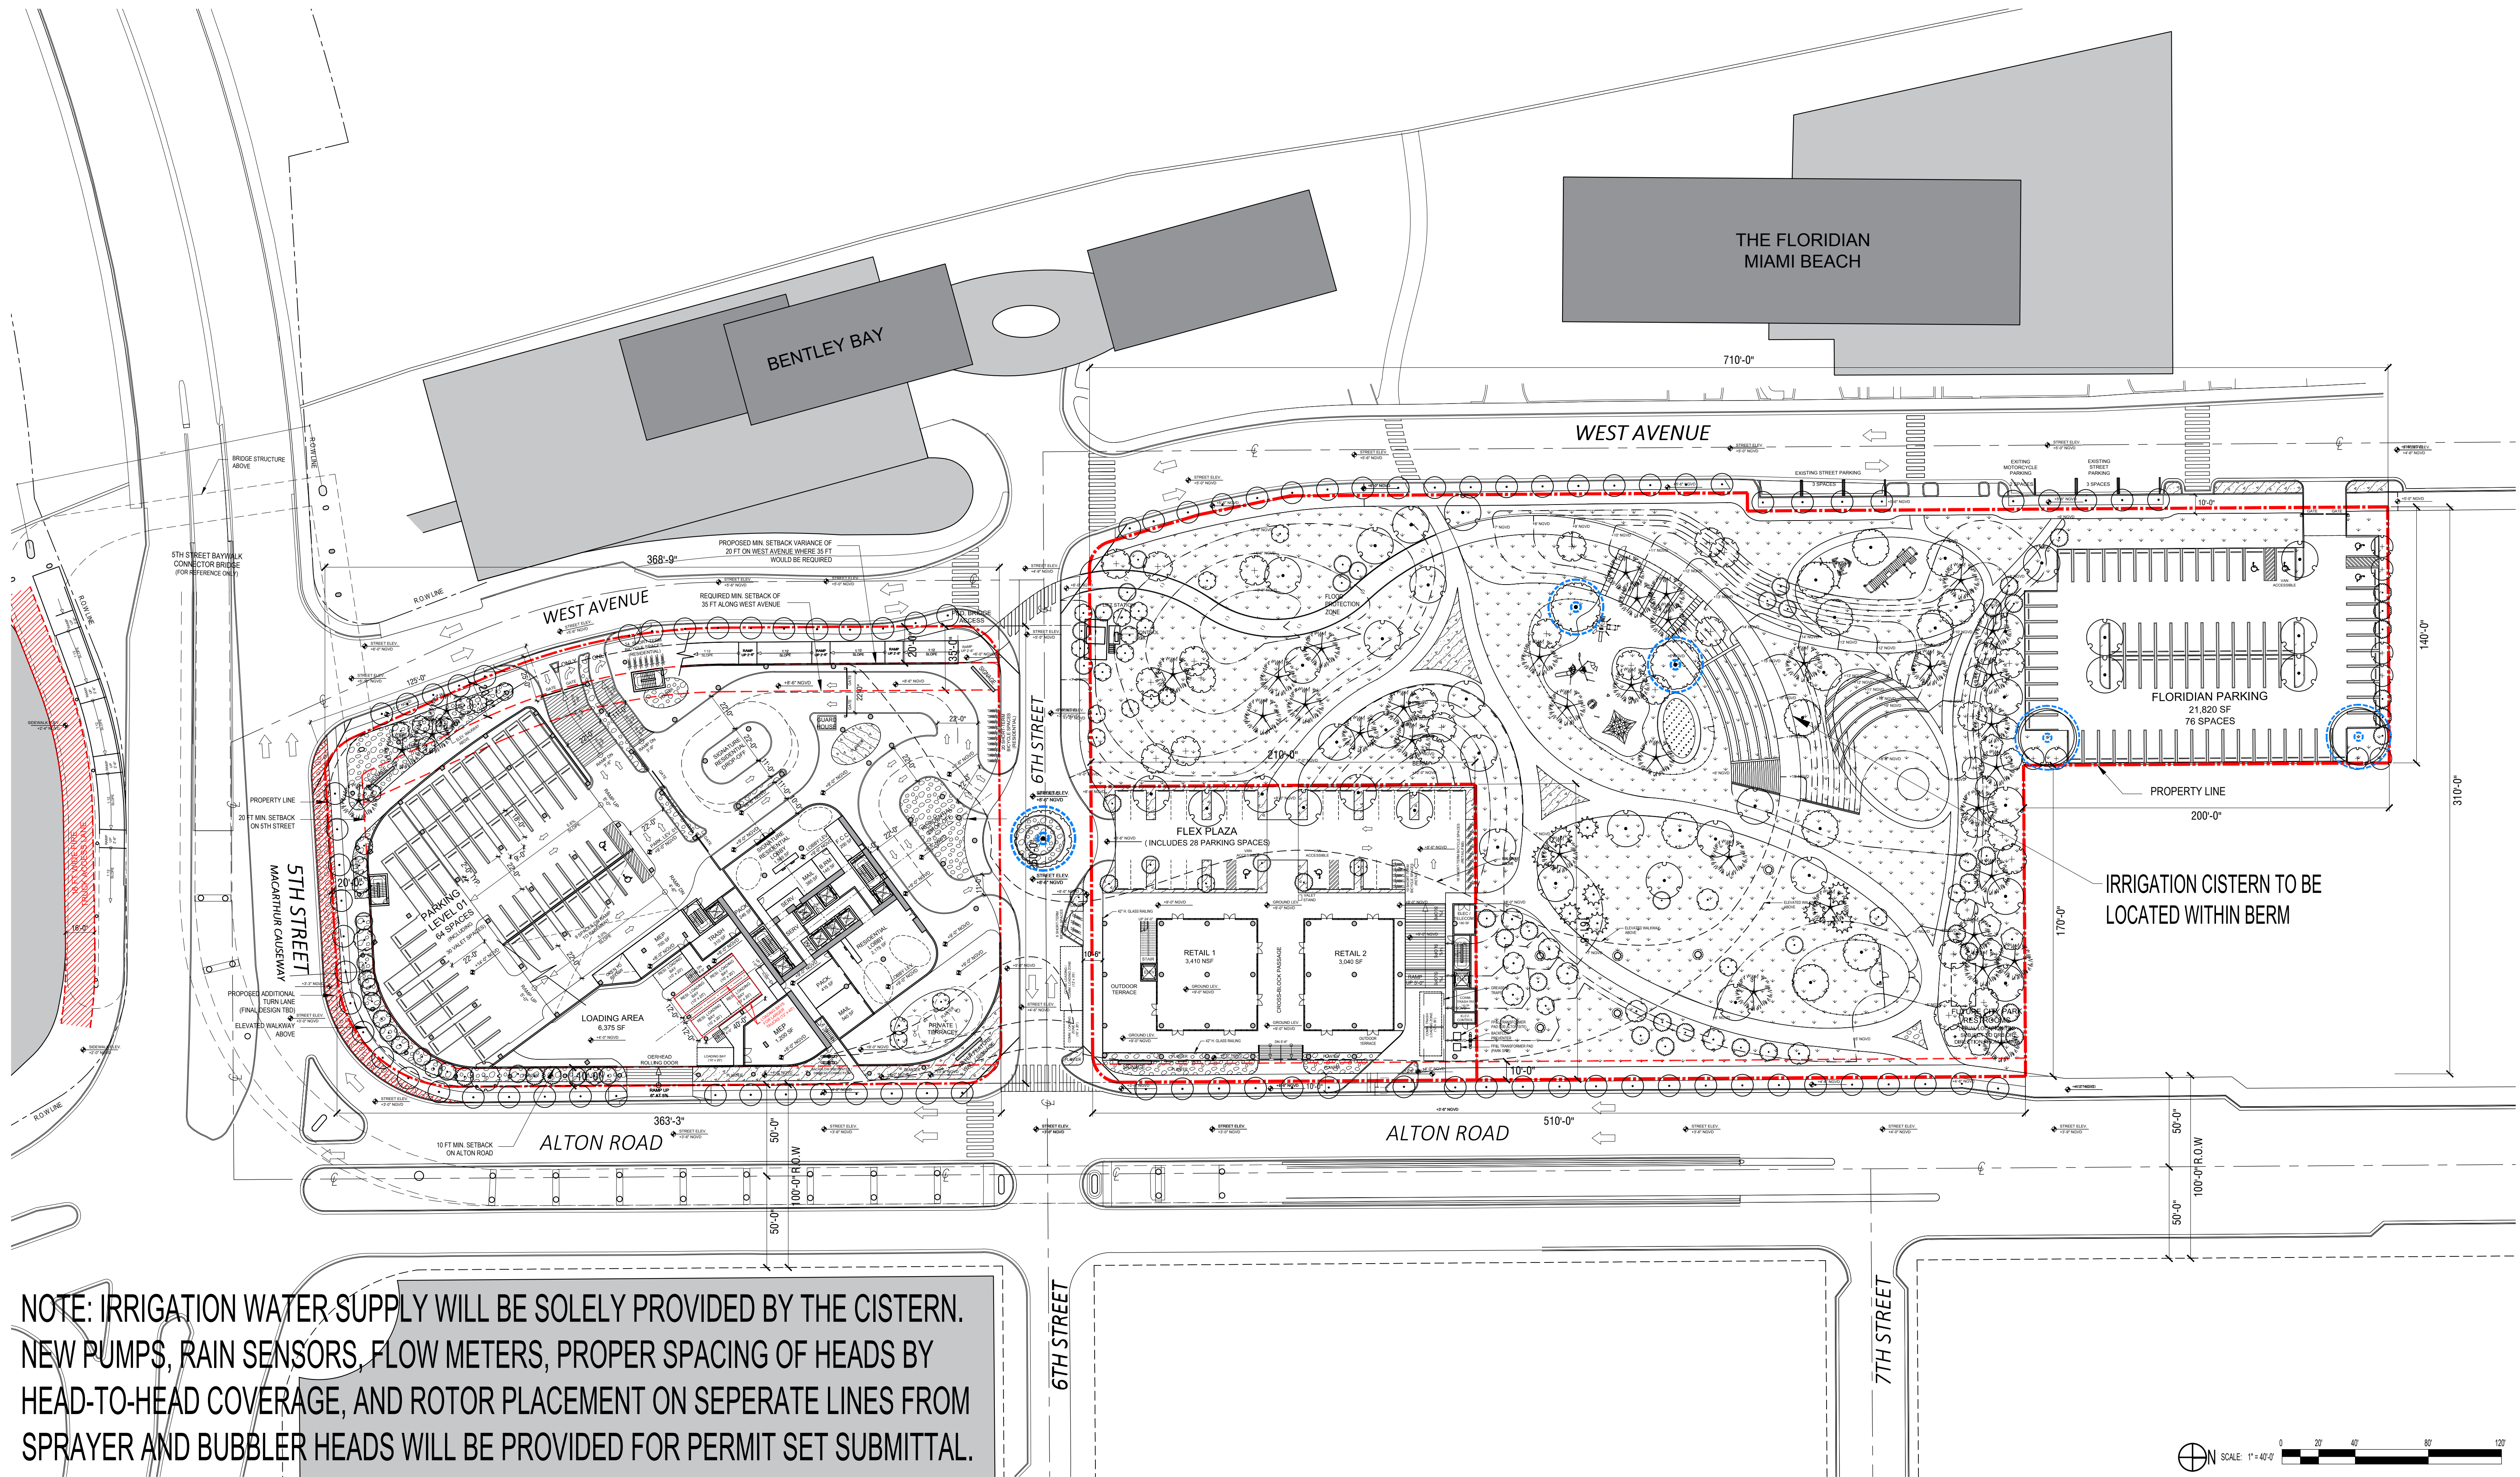

ARQUITECTONICA

2900 Oak Avenue, Miami, FL 33133
T 305.372.1812 F 305.372.1175

No copies, transmissions, reproductions, or electronic manipulation of any portion of these drawings in whole or in part are to be made without the express written permission of Arquitectonica International. All designs indicated in these drawings are property of Arquitectonica International. All copyrights reserved (c) 2018.

PARK SITE
600 - 700 ALTON ROAD
MIAMI BEACH, FL 33139

GROUND LEVEL IRRIGATION PLAN

DATE:
03/11/2019

LIR1-100