


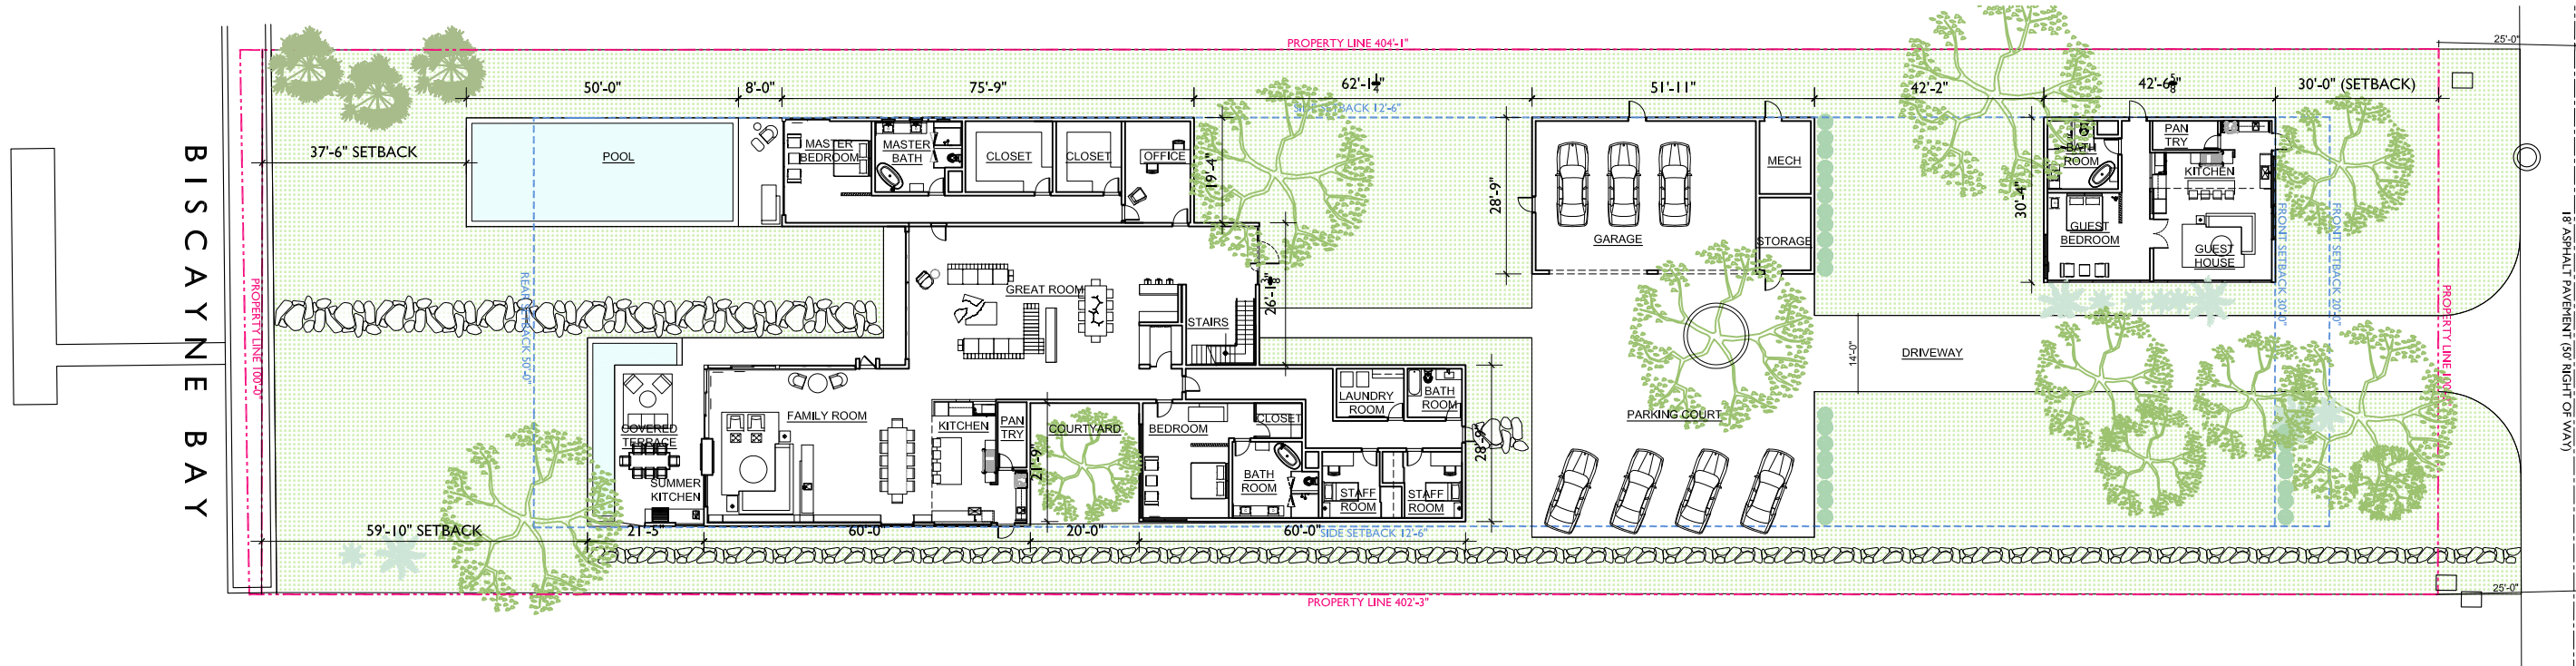


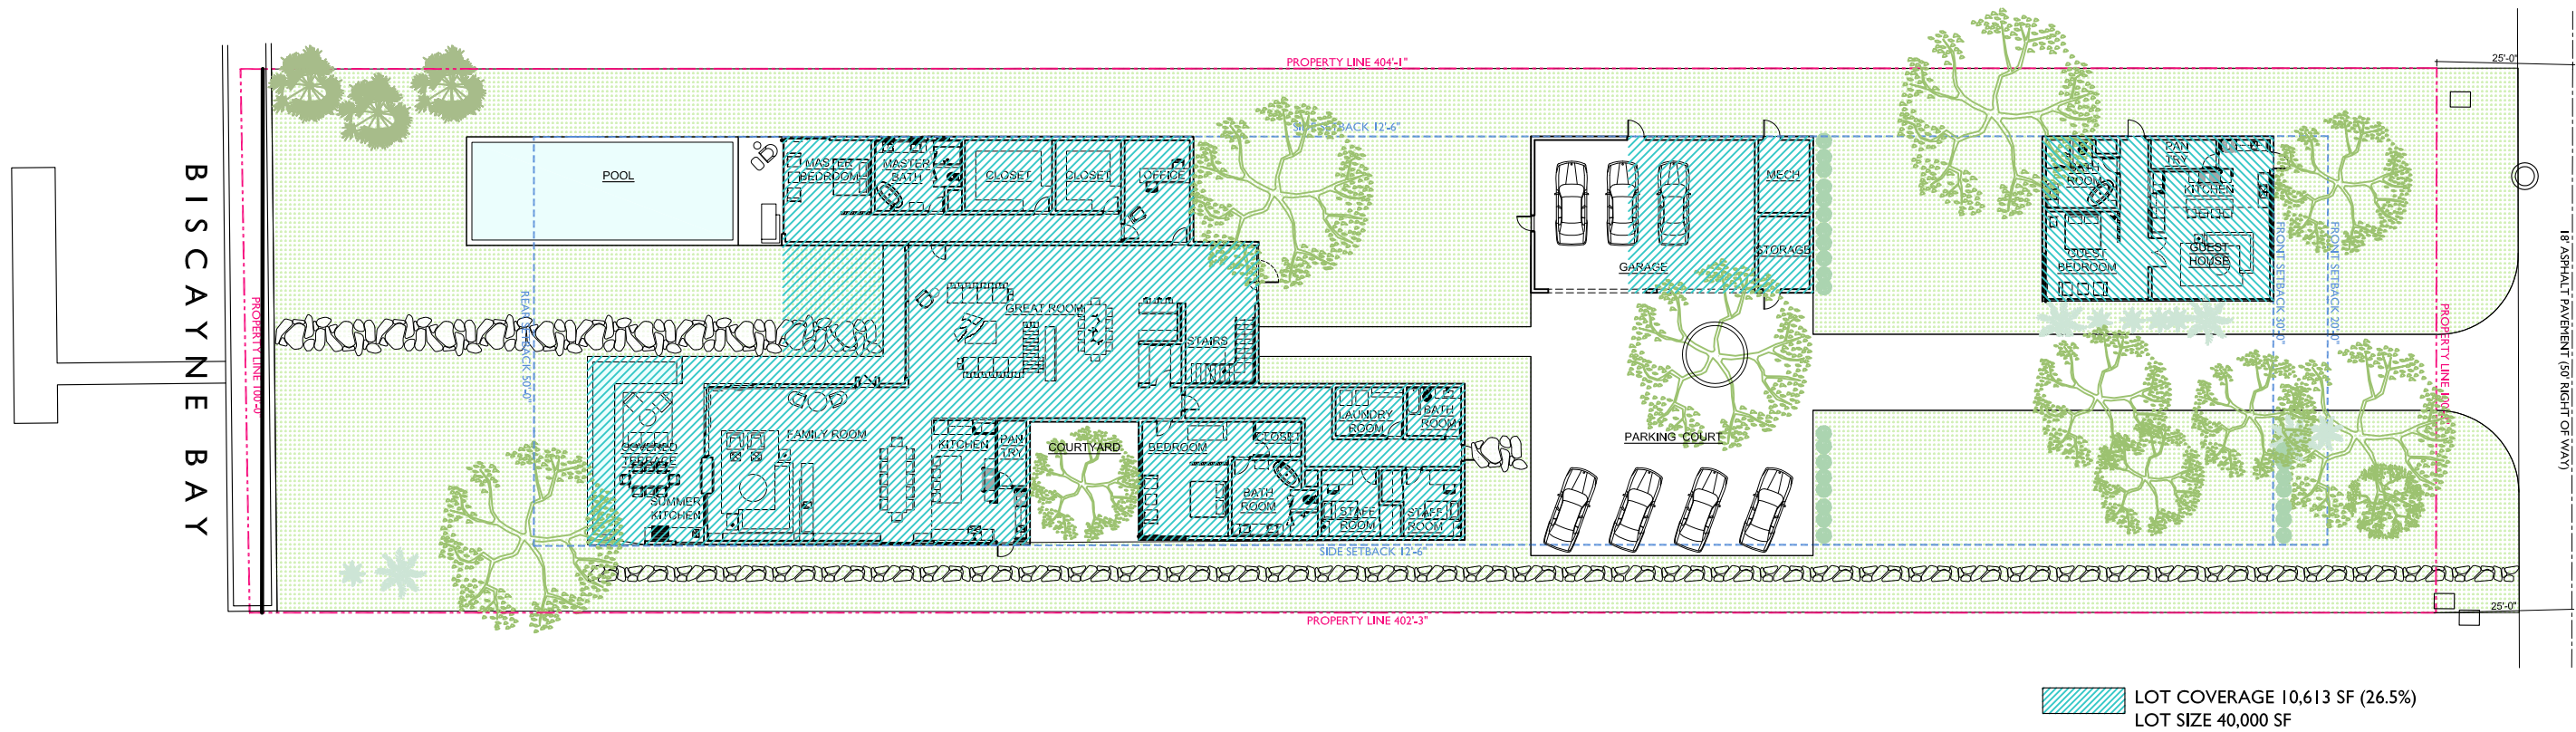

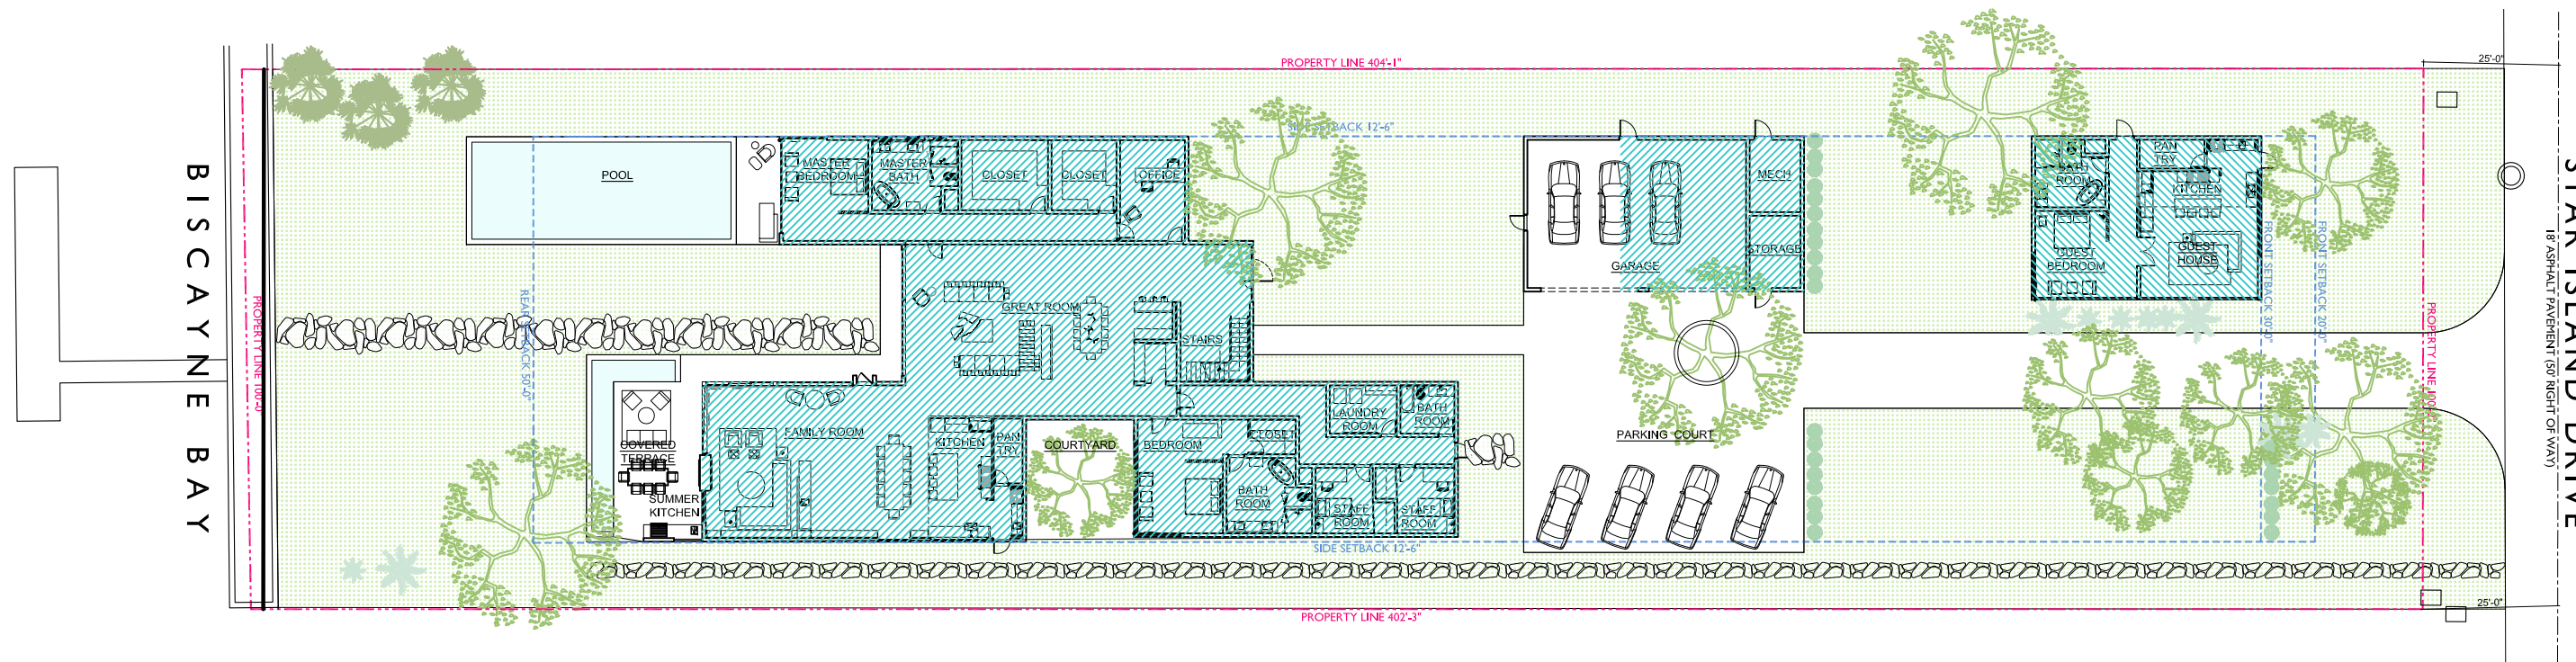

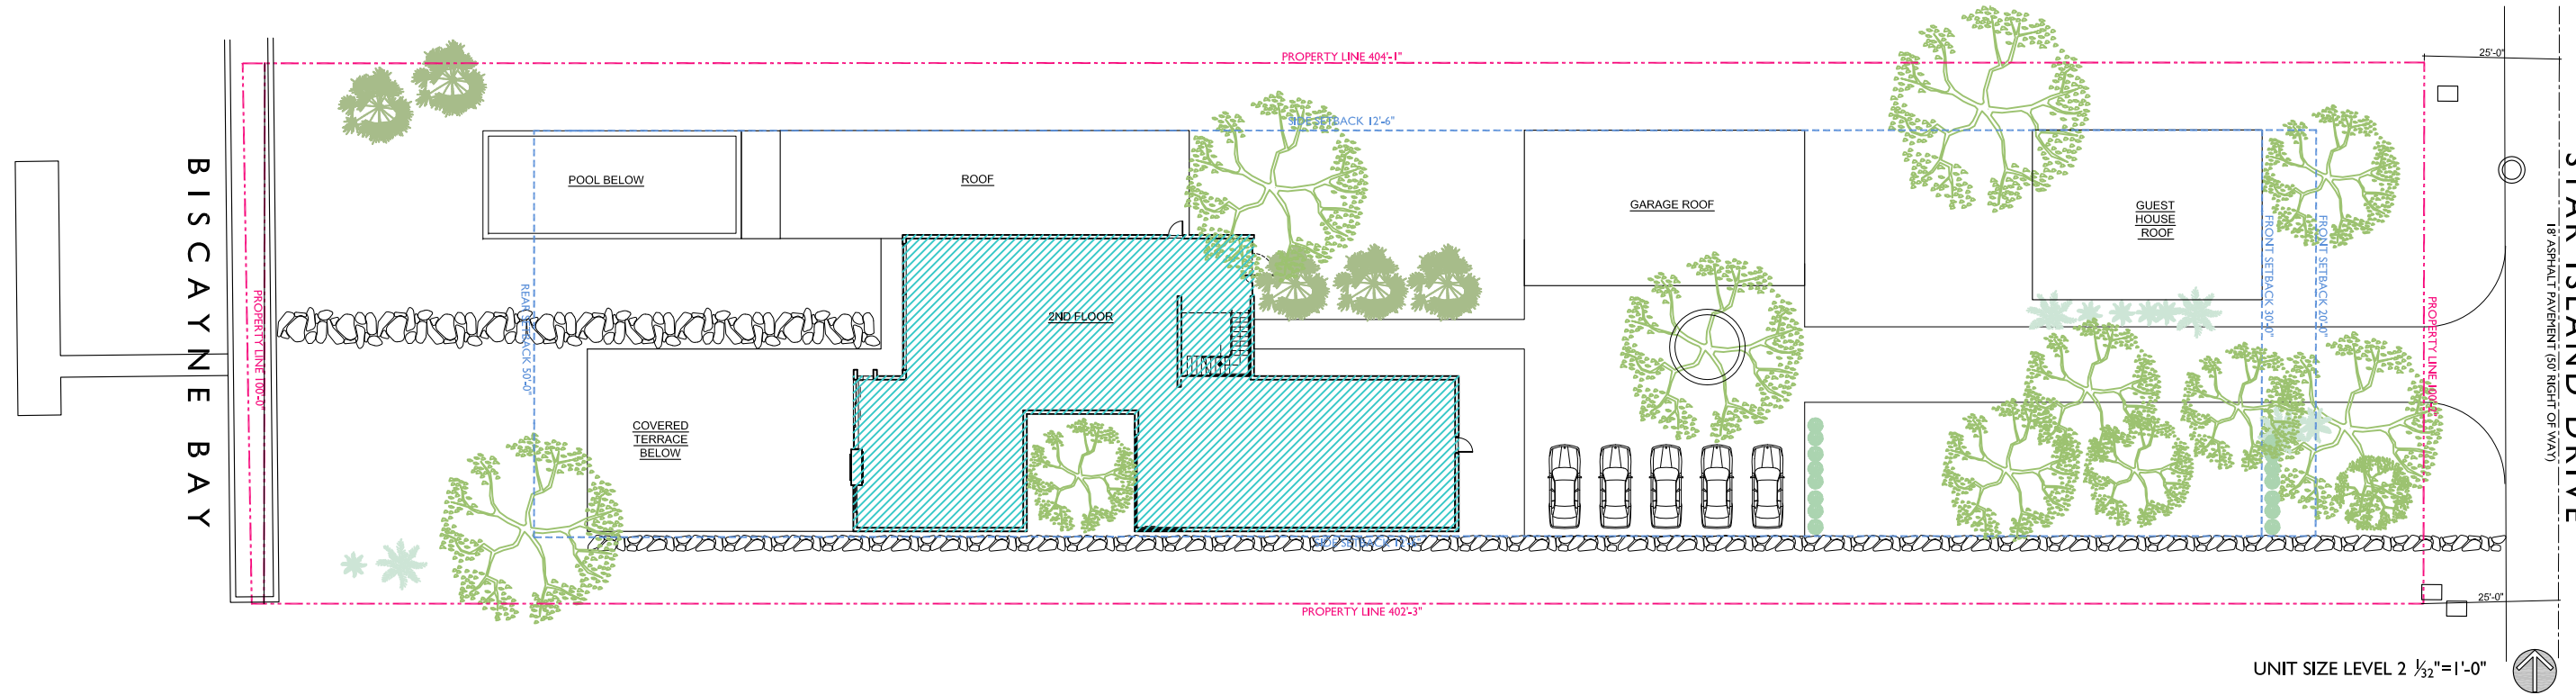

LOT 10
UNIT SIZE
DIAGRAM

STAR ISLAND DRIVE

JENNIFER McCONNEY FLORIDA LIC# AR93044

ALL DRAWINGS AND WRITTEN MATERIAL APPEARING HEREIN CONSTITUTE THE ORIGINAL AND UNPUBLISHED WORK OF McG ARCHITECTURE AND MAY NOT BE REPRODUCED, COPIED, USED OR DISCLOSED WITHOUT THE EXPRESS WRITTEN CONSENT OF McG ARCHITECTURE & PLANNING, INC. (c) 2019

SCALE: $\frac{1}{32}'' = 1'-0''$
CHECK: JMcG

DATE: 04/26/2019

SHEET NUMBER

AI.03

 LEVEL 1 AREA - 9,023 SF
LEVEL 2 AREA - 4,489 SF
UNIT SIZE 13,512 SF (33.7% OF LOT)
UNIT SIZE 40,000 SF

UNIT SIZE LEVEL 1 $\frac{1}{32}"=1'-0"$

