

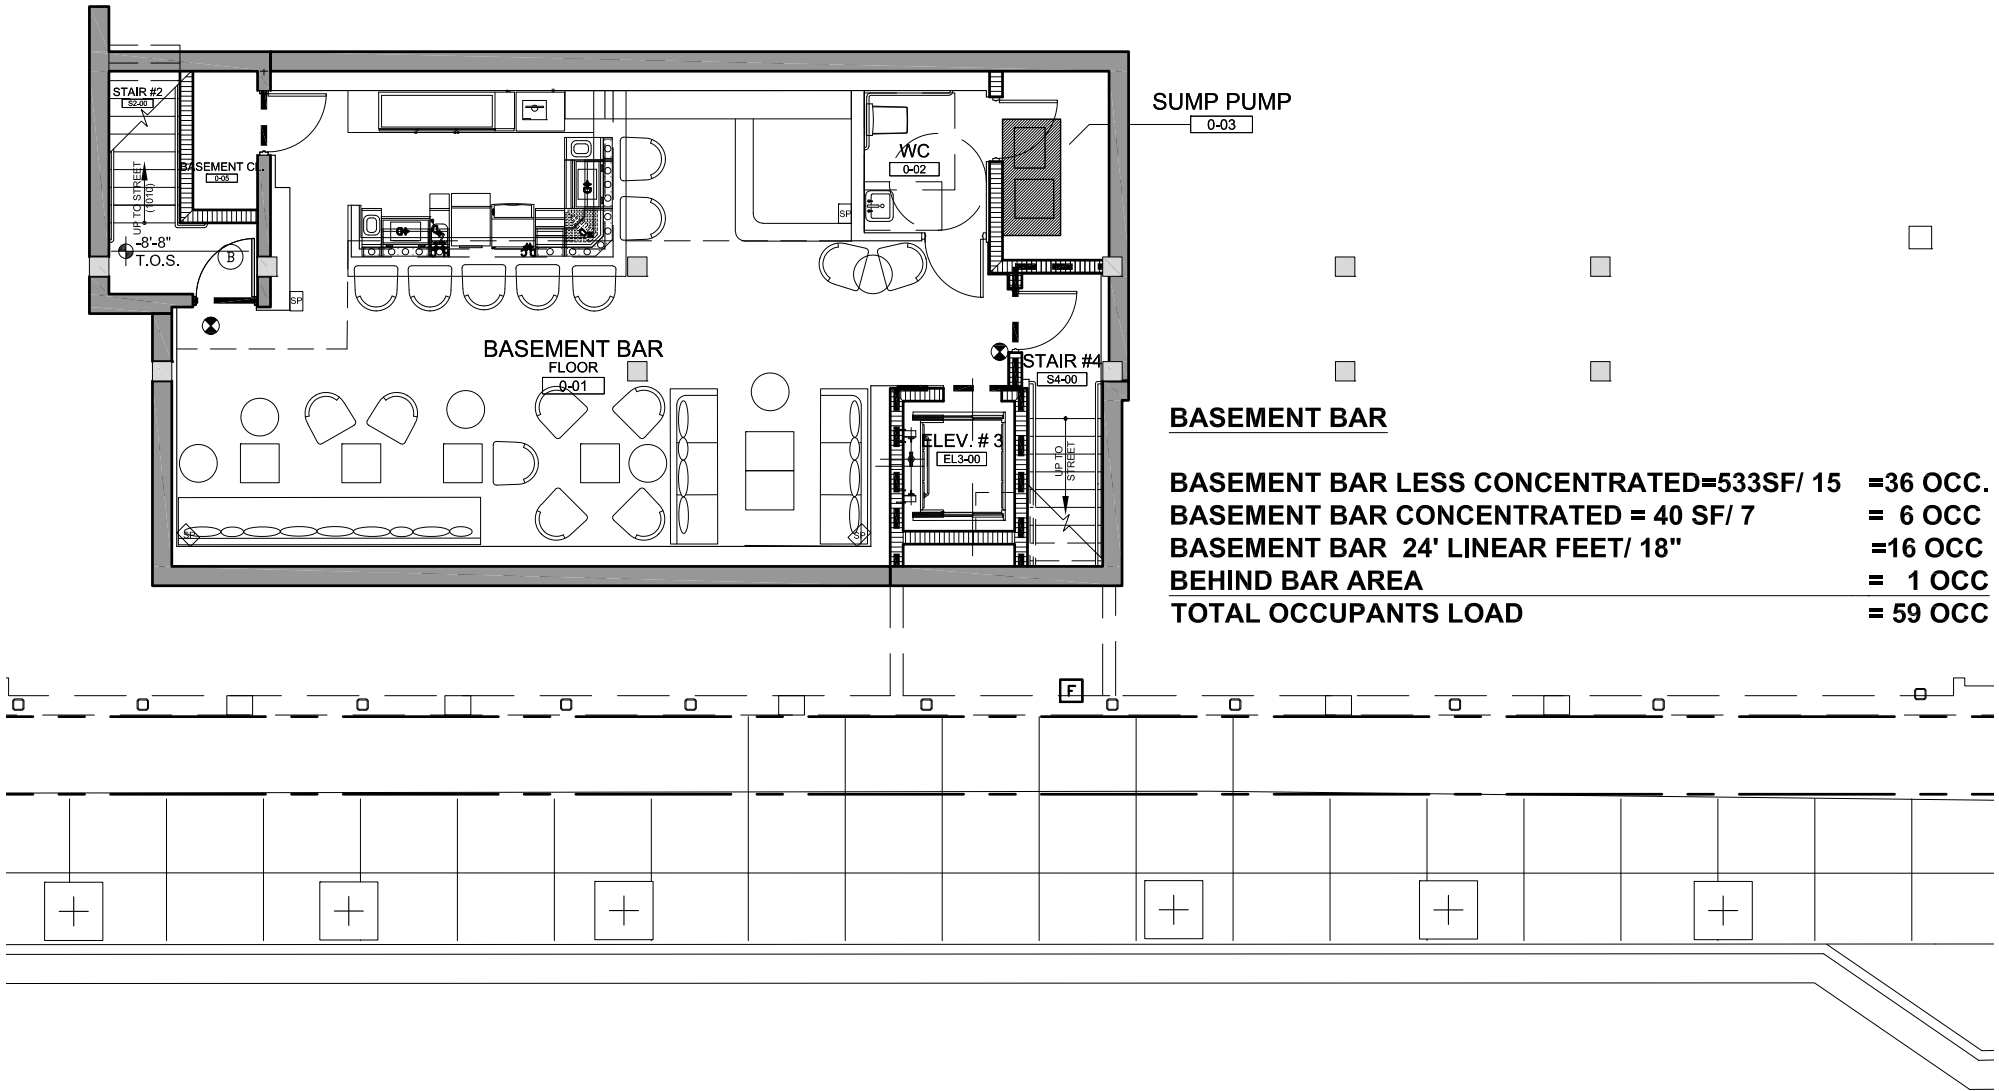



A-1.00 BASEMENT OCCUPANCY LOADS

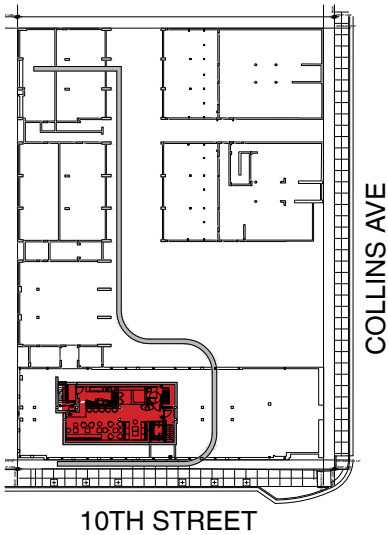


A-1.01 FIRST FLOOR OCCUPANCY LOADS

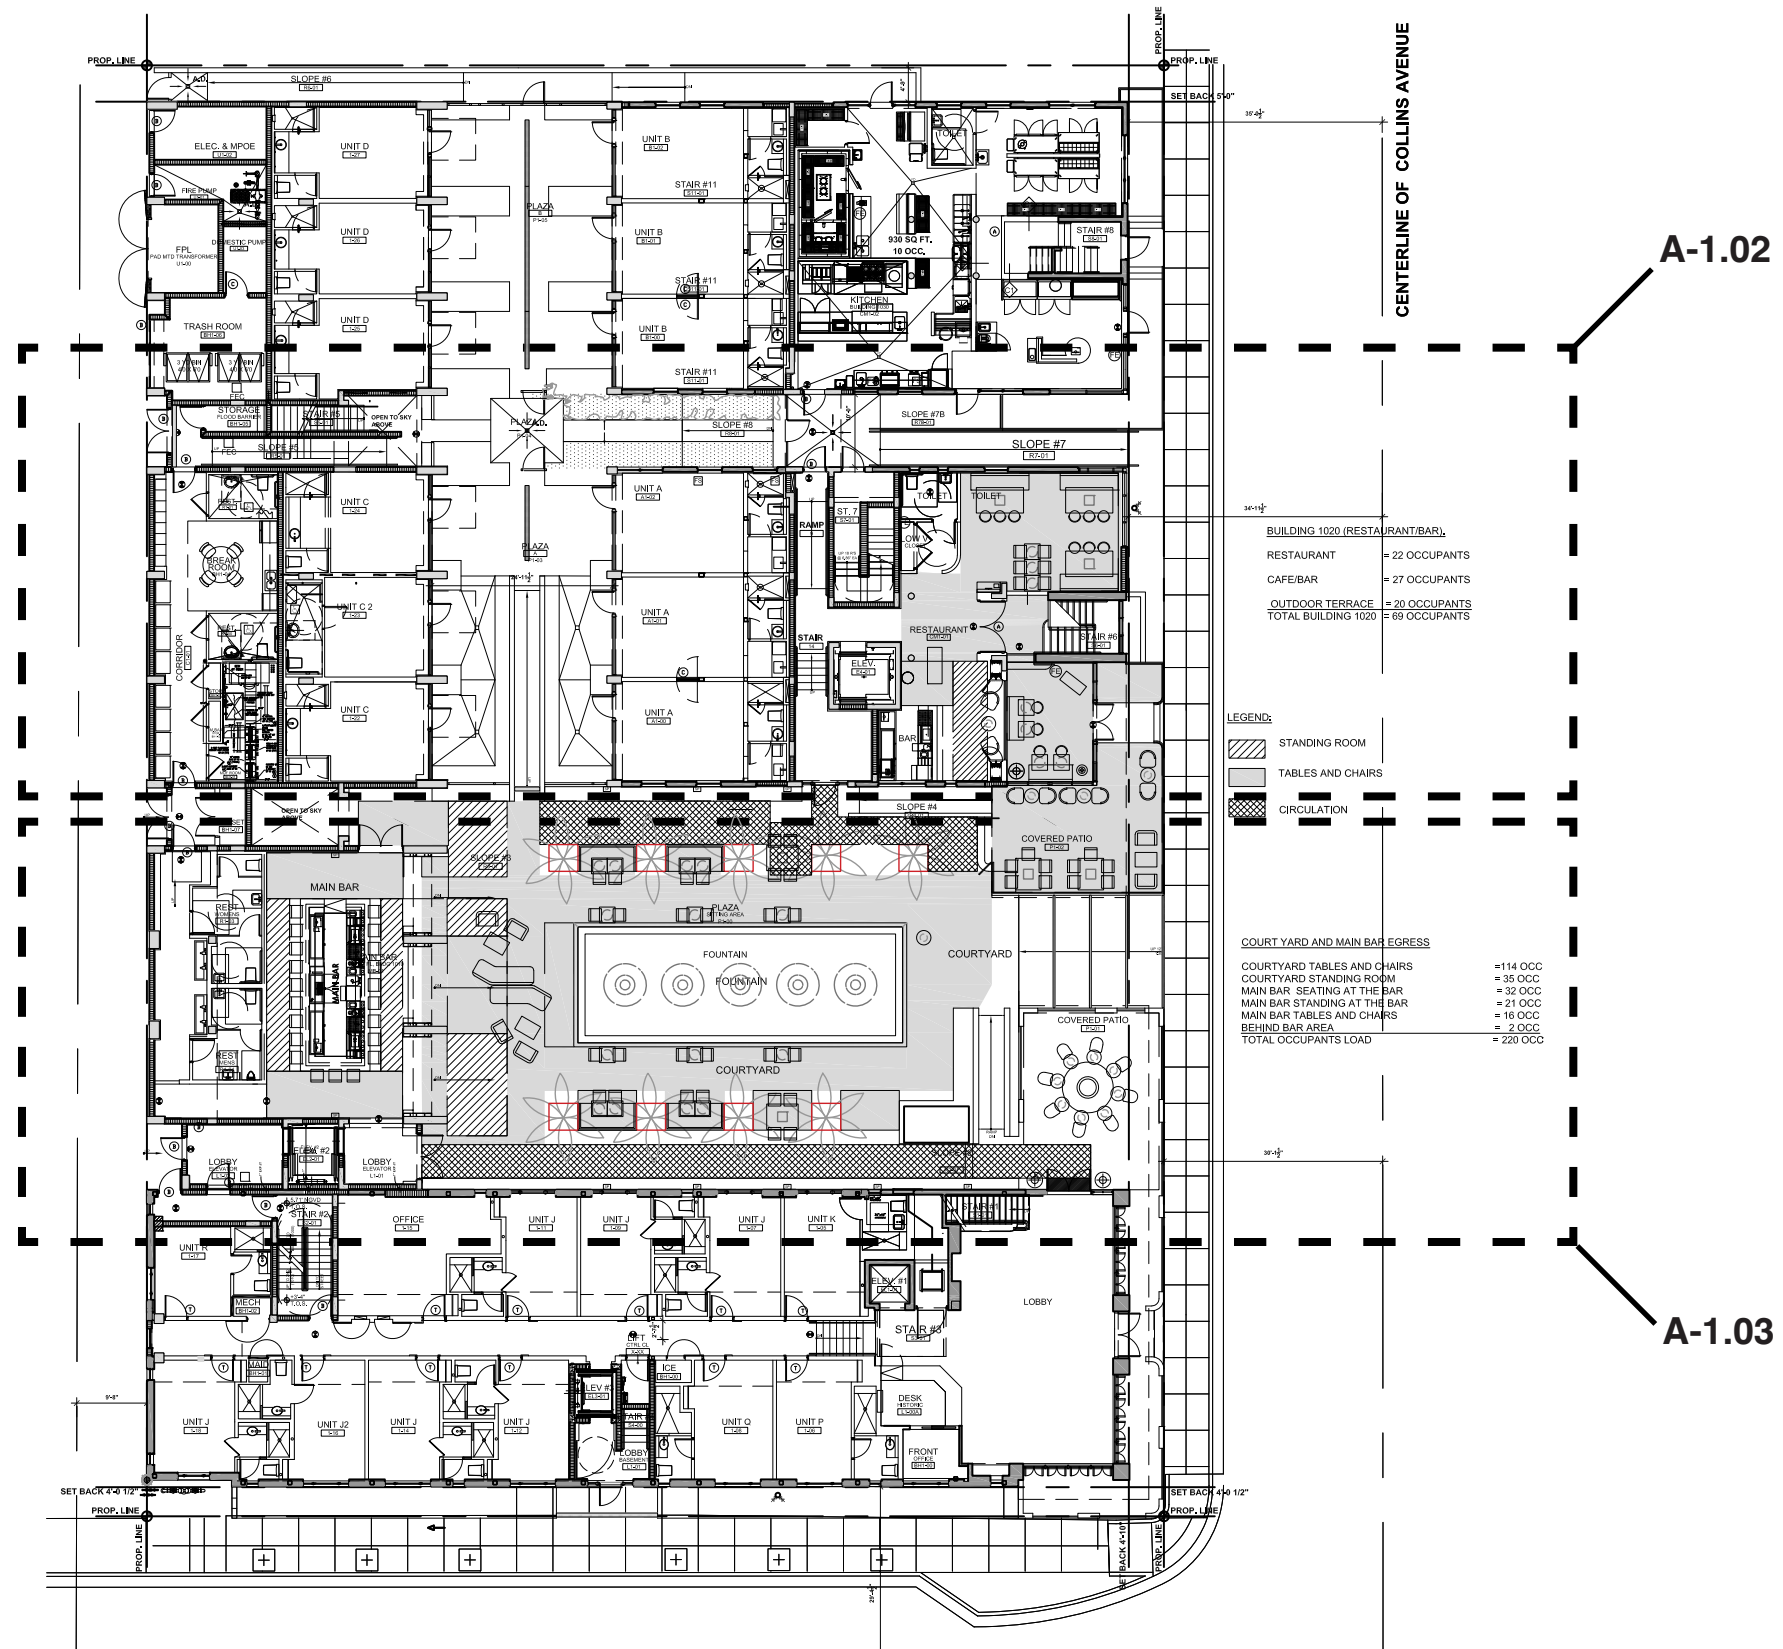

A-1.02 BUILDING 1020 OCCUPANCY LOADS

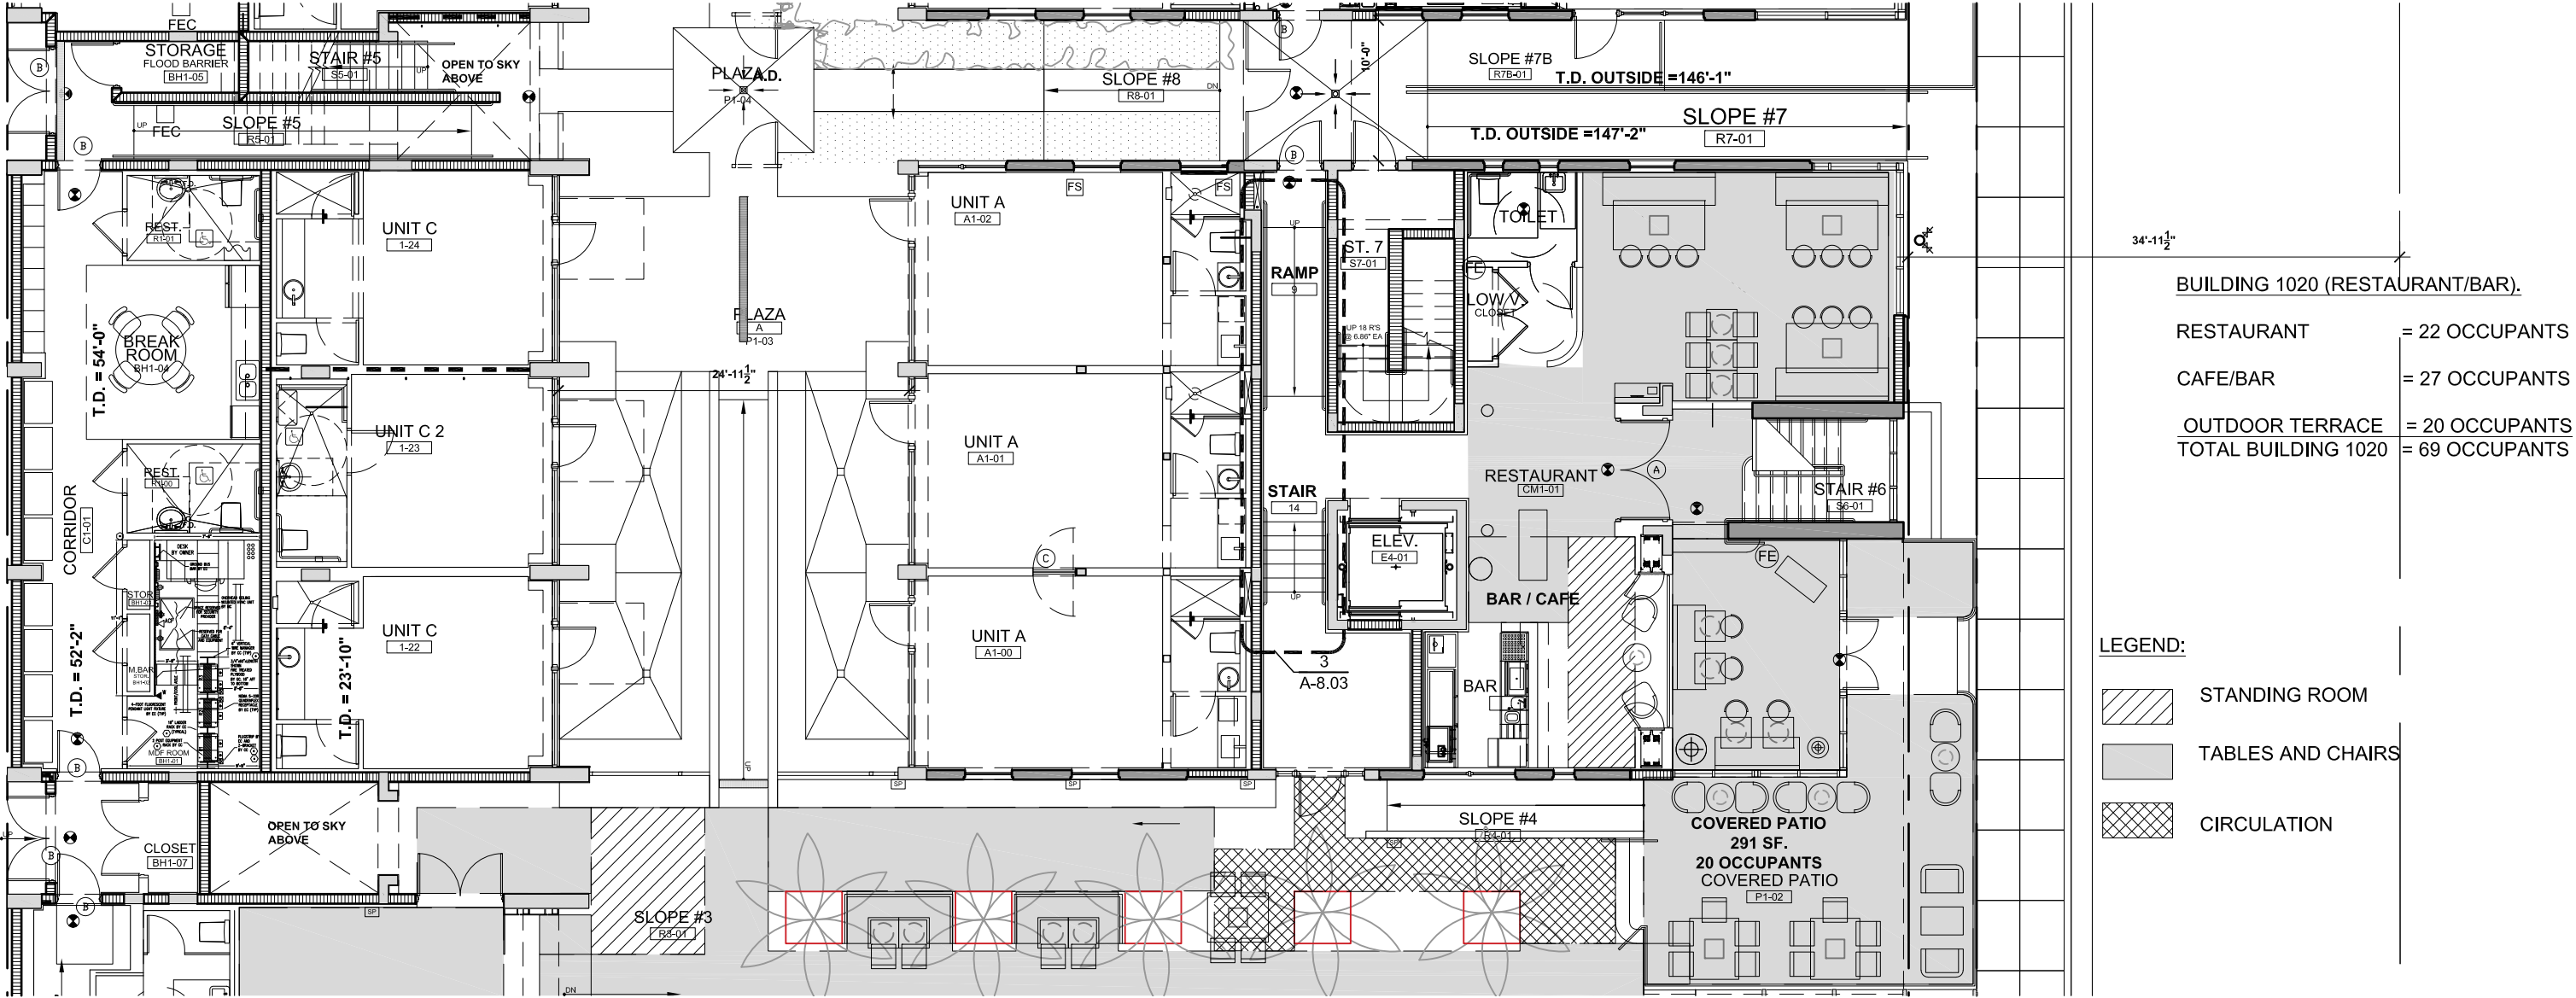

A-1.03 COURTYARD OCCUPANCY LOADS

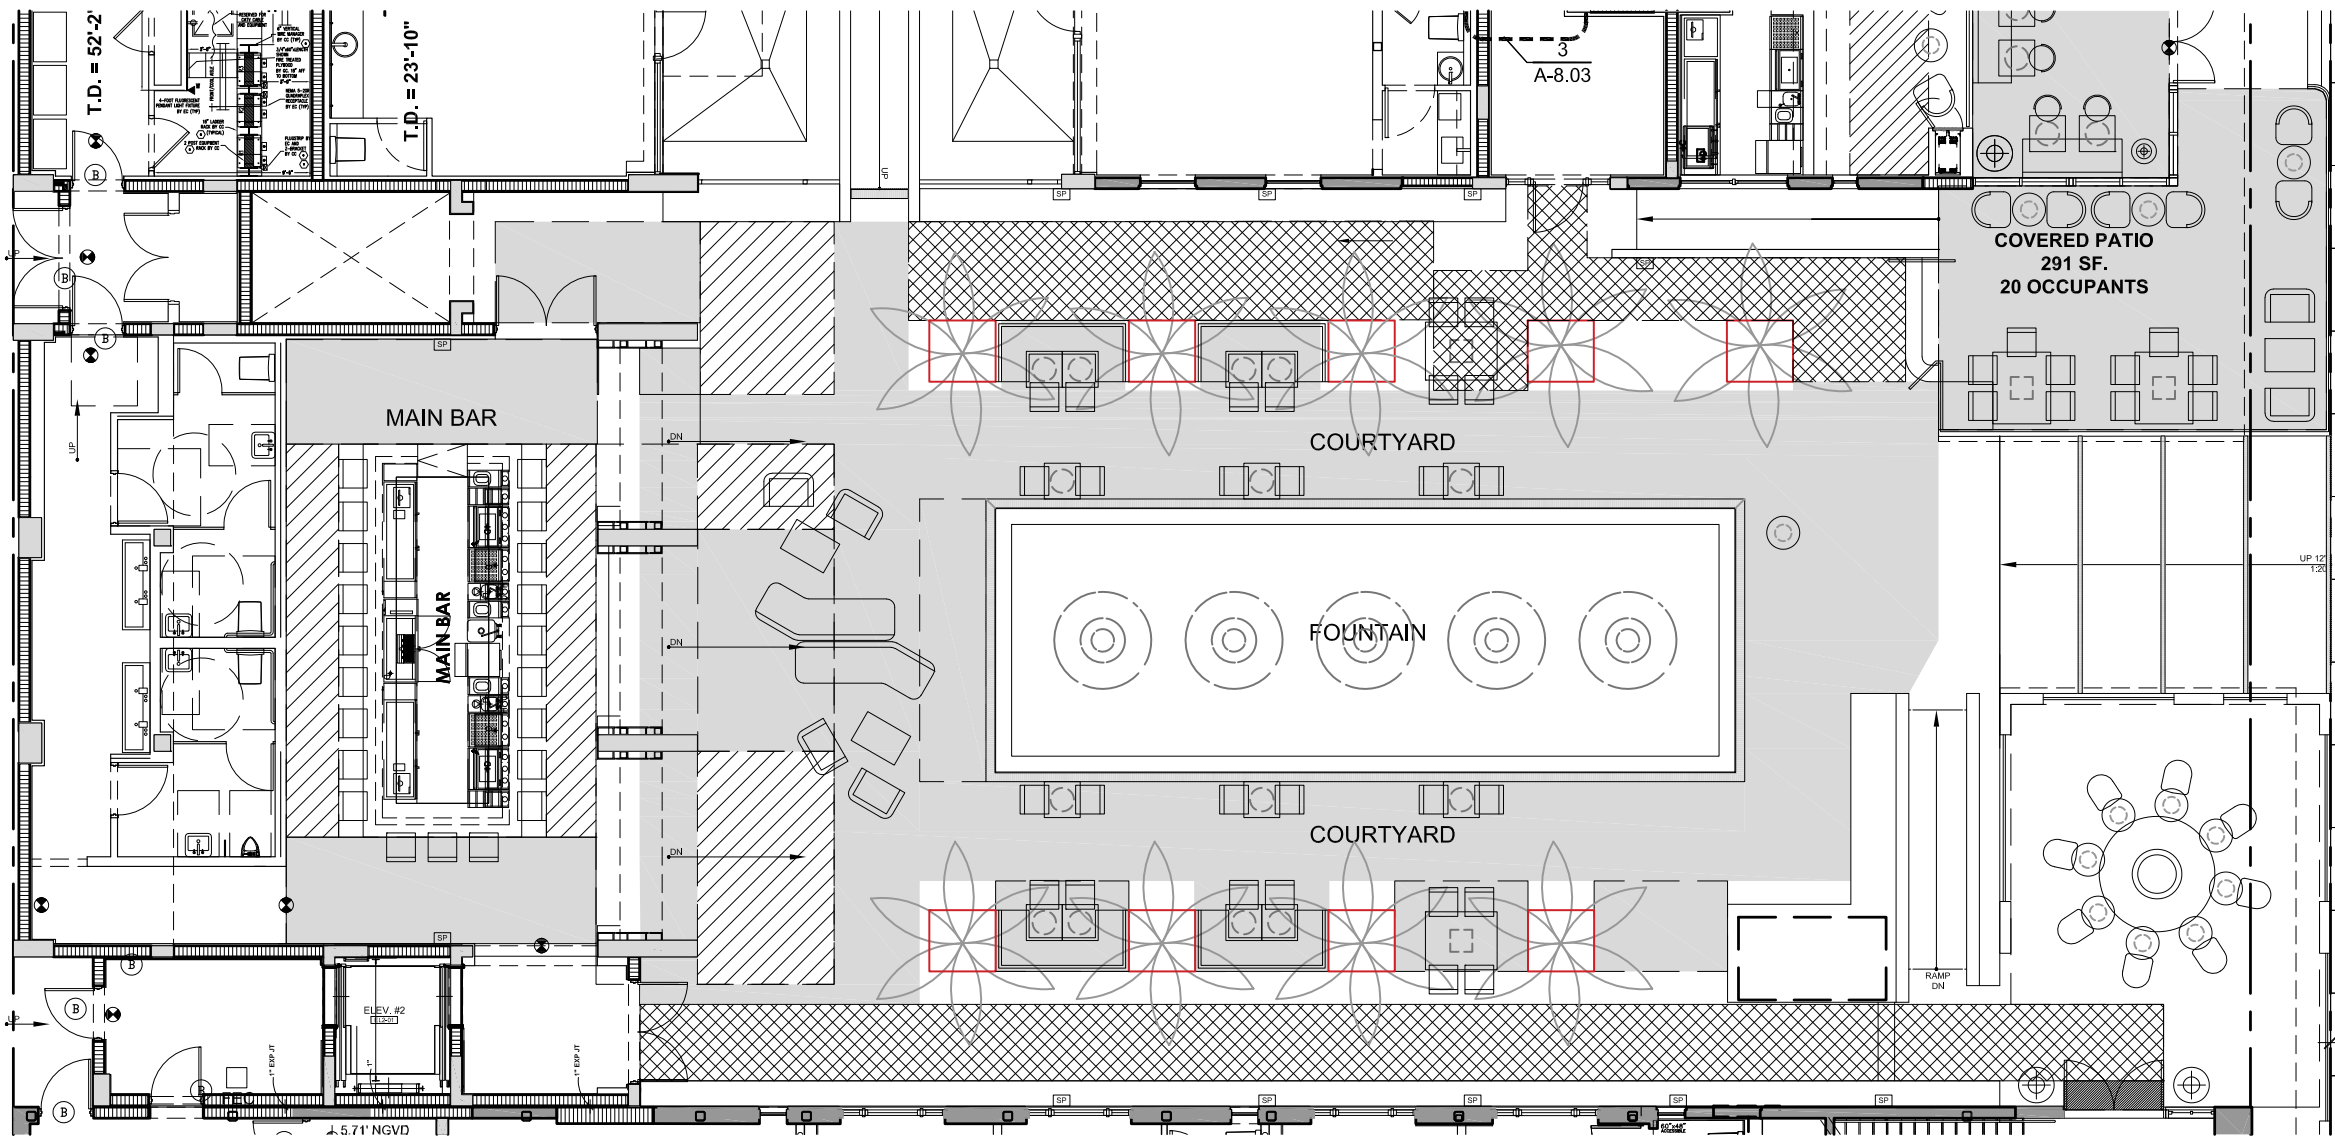

LEGEND:


- STANDING ROOM
- TABLES AND CHAIRS
- CIRCULATION

COURT YARD AND MAIN BAR EGRESS

COURTYARD TABLES AND CHAIRS	=114 OCC.
COURTYARD STANDING ROOM	= 35 OCC
MAIN BAR SEATING AT THE BAR	= 32 OCC
MAIN BAR STANDING AT THE BAR	= 21 OCC
MAIN BAR TABLES AND CHAIRS	= 16 OCC
BEHIND BAR AREA	= 2 OCC
TOTAL OCCUPANTS LOAD	= 220 OCC



A-1.04 ROOF TOP/ 6TH FLOOR OCCUPANCY LOADS

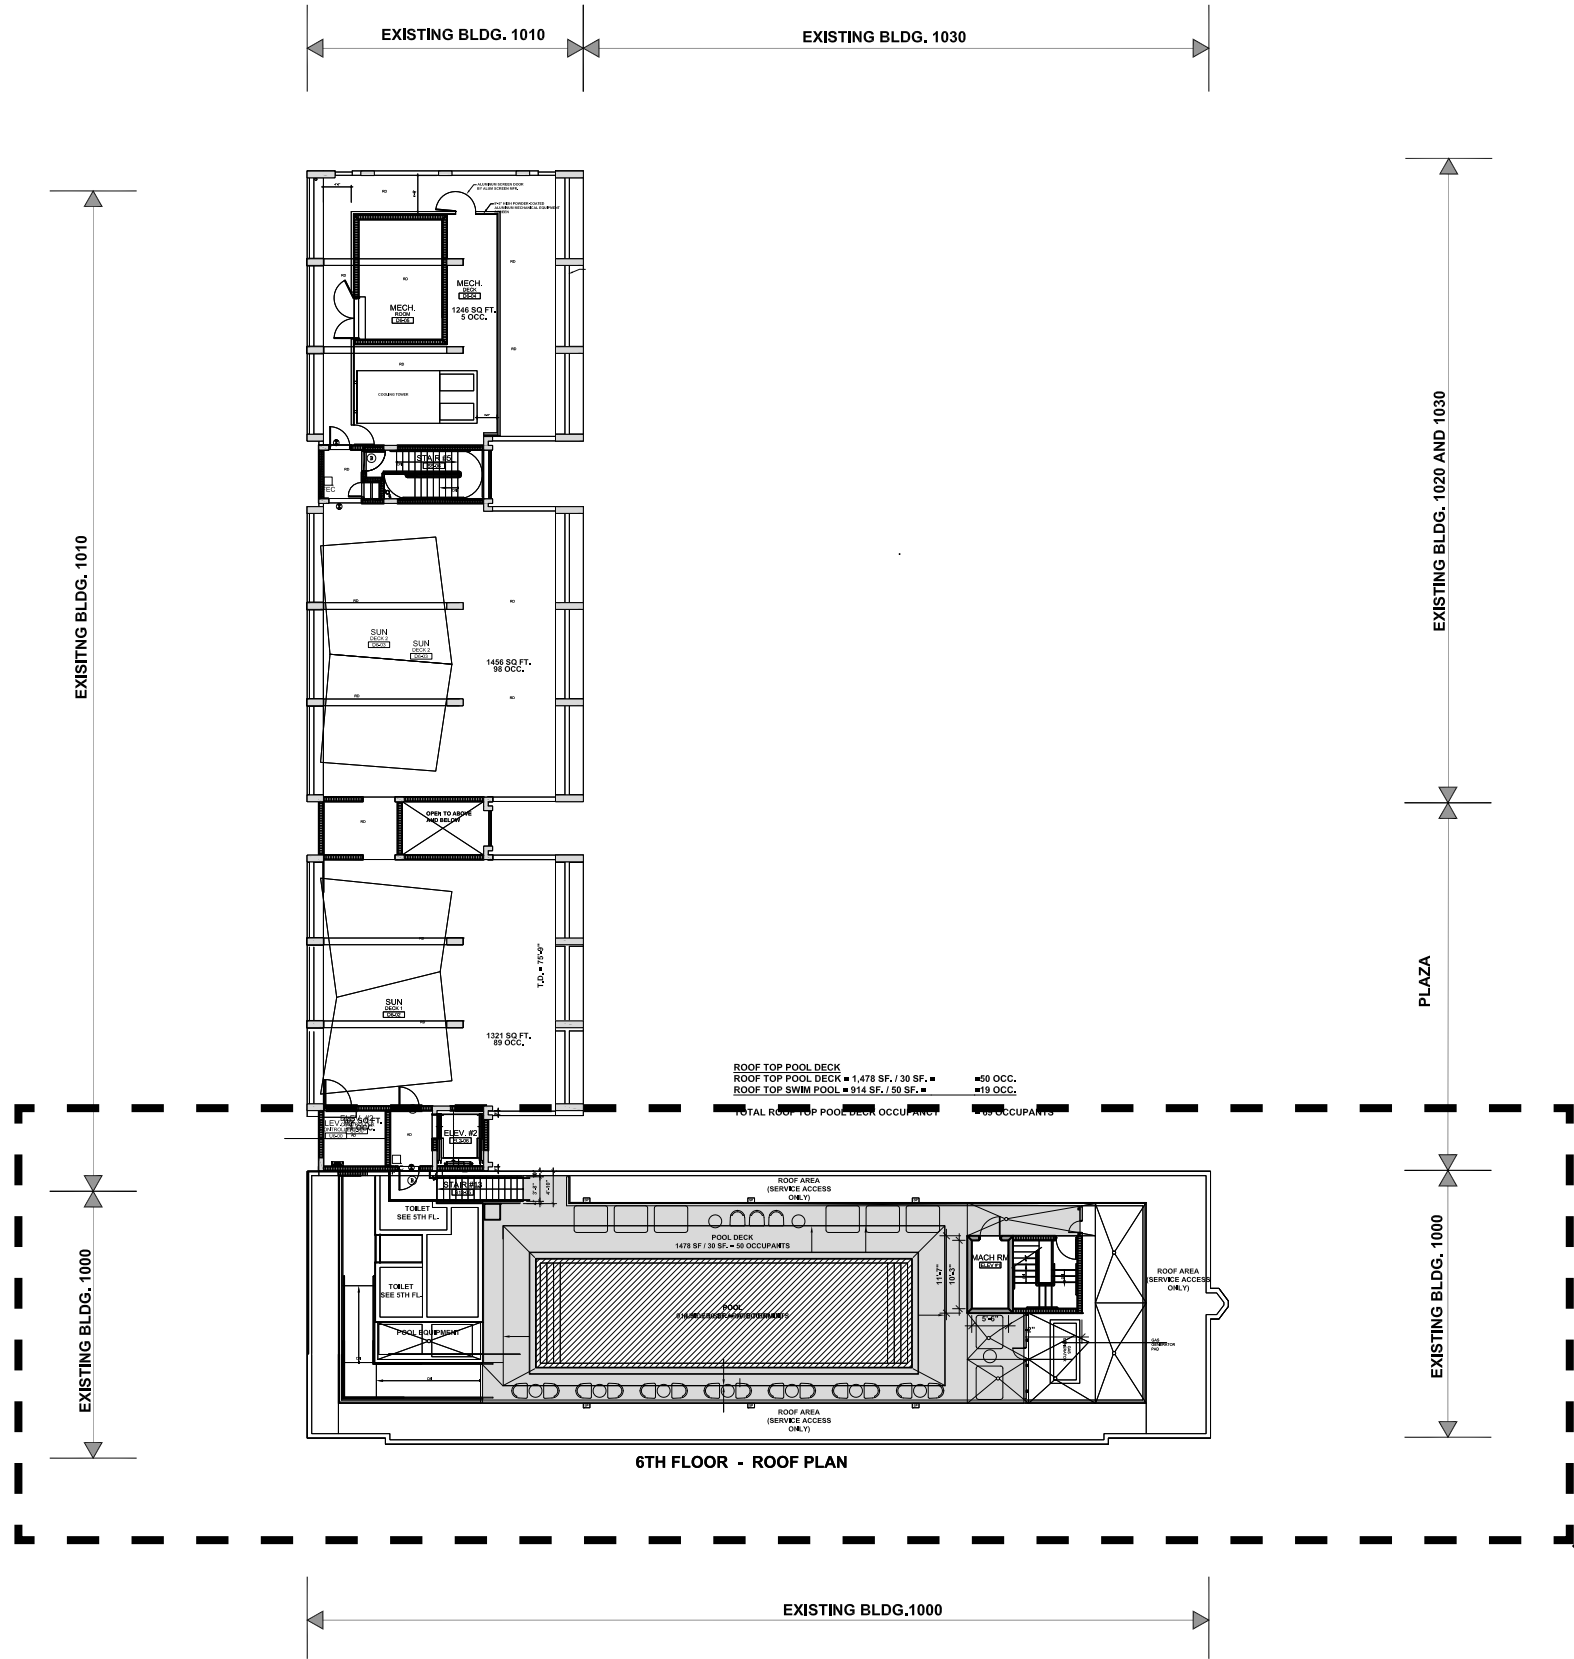

A-1.05



A-1.05 ROOF TOP/ 6TH FLOOR OCCUPANCY LOADS

ROOF TOP POOL DECK
ROOF TOP POOL DECK = 1,478 SF. / 30 SF. = =50 OCC.
ROOF TOP SWIM POOL = 914 SF. / 50 SF. = =19 OCC.

TOTAL ROOF TOP POOL DECK OCCUPANCY = 69 OCCUPANTS

