


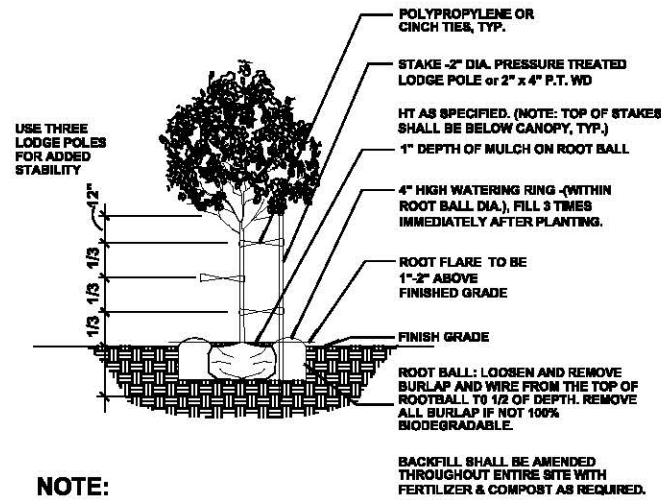


Tree Planting & Bracing Detail With
A Caliper up to 2.5" N.T.S.

LANDSCAPE ARCHITECT'S PLANT / PLANTING NOTES

1. ALL PLANT MATERIAL TO BE FLORIDA GRADE NO. 1 (FG #1) OR BETTER FLORIDA DEPARTMENT OF AGRICULTURE GRADES AND STANDARDS; PARTS I AND II, 6th EDITION: 2016, RESPECTIVELY.
2. TWO MEETINGS, PRE-INSTALLATION & SUBSTANTIAL COMPLETION, SHALL BE REQ'D DURING INSTALLATION/CONSTRUCTION PROCESS. PRE-INSTALLATION MEETING SHALL BE SCHEDULED W/ LANDSCAPE ARCHITECT, TWO WEEKS PRIOR TO INSTALLATION.
3. A MUNICIPALLY APPROVED LANDSCAPE PLAN IS A LEGAL & BINDING DOCUMENT. NO CHANGES SHALL BE MADE WITHOUT PRIOR NOTIFICATION & SUBSEQUENT WRITTEN APPROVAL OF THE LANDSCAPE ARCHITECT & GOVERNING MUNICIPALITY. (IF REQ'D)
4. LANDSCAPE PLAN SHALL BE INSTALLED IN COMPLIANCE WITH ALL LOCAL/ PERTINENT CODES.
5. LANDSCAPE CONTRACTOR SHALL REVIEW ALL DRAWINGS AND PREPARE ONES OWN QUANTITY COUNTS (PRIOR TO BID COST AND COMPARE TO ARCHITECT'S PLANT LIST). LANDSCAPE CONTRACTOR IS RESPONSIBLE FOR ATTAINING ACCURATE COUNT OF PLANT MATERIALS SPECIFIED. IN THE EVENT OF DISCREPANCIES, LANDSCAPE CONTRACTOR SHALL BRING TO THE ATTENTION OF LANDSCAPE ARCHITECT. LANDSCAPE CONTRACTOR IS RESPONSIBLE FOR INSTALLATION OF THE LANDSCAPE PLAN. LANDSCAPE PLAN SHALL TAKE PRECEDENCE OVER PLANT LIST.
6. LANDSCAPE CONTRACTOR SHALL LOCATE AND VERIFY ALL UNDERGROUND UTILITIES PRIOR TO DIGGING, SUNSHINE STATE ONE CALL OF FLORIDA (800) 432-4770.
7. ALL TREES TO BE STAKED IN A GOOD WORKMANLIKE MANNER, NO NAIL STAKING IN TRUNKS PERMITTED. ALL GUYING & STAKING TO BE REMOVED WITHIN 12 MONTHS AFTER PLANTING.
8. ALL PLANTING BEDS TO BE WEED AND GRASS FREE. ALL CONSTRUCTION DEBRIS SHALL BE REMOVED.
9. ALL INVASIVE EXOTIC PLANTS (CAT.1) TO BE REMOVED FROM SITE, PRIOR TO LANDSCAPE ARCHITECTS' FINAL INSPECTION. REFER TO FLORIDA EXOTIC PEST PLANT COUNCIL (FLEPPC) 2016 LIST OF EXOTIC PLANT SPECIES, CAT#1, ONLY.
10. ALL SOD SHALL BE ST. AUGUSTINE 'FLORATAM' SOLID SOD, (UNLESS OTHERWISE NOTED) AND LAID WITH ALTERNATING AND ABUTTING JOINTS. SOD SHALL BE LAID OVER A 2" LAYER OF TOPSOIL. LANDSCAPE CONTRACTOR SHALL NOTIFY LANDSCAPE ARCHITECT, PRIOR TO INSTALLATION.
11. MULCH SHALL BE SHREDDED PINE, EUCALYPTUS OR FLORIMULCH (100% MELALEUCA) APPLIED AT A MIN. DEPTH OF 3" OVER PLANTING BEDS. MULCH SHALL NOT APPLIED OVER ANNUAL PLANTING BEDS. MULCH SHALL NOT BE PLACED WITHIN 6" OF TREE & PALM TRUNKS. TOP OF MULCH SHALL NOT EXCEED HEIGHT OF ADJACENT PAVED SURFACES.
12. ALL PLANTED AREAS TO RECEIVE 100% COVERAGE BY AN AUTOMATIC IRRIGATION SYSTEM, WITH A MINIMUM OF 50% OVERLAP. RAIN SENSOR TO BE PROVIDED. IRRIGATION SYSTEM TO BE INSTALLED IN COMPLIANCE W/ FLORIDA BUILDING CODE, (FBC), LATEST EDITION. BUBBLERS SHALL BE INSTALLED ON ALL NEW OR RELOCATED & INSTALLED TREES & PALMS TO AID IN THEIR ESTABLISHMENT. REFER TO IRRIGATION PLAN.
13. THE LANDSCAPE CONTRACTOR SHALL GUARANTEE ALL NEW TREES AND PALMS FOR A PERIOD OF 1-YEAR FROM THE DATE OF INITIAL ACCEPTANCE.
14. ALL GUYING & STAKING SHALL BE REMOVED FROM ALL TREES AND PALMS WITHIN TWELVE MONTHS AFTER PLANTING. EXCEPTIONS REQUIRE WRITTEN AUTHORIZATION FROM THE CITY URBAN FORESTER.

Plant List					
QTY	KEY	Botanical / Common Name	Description/ Specification	Native Y/N	
2	PS	Plumeria species / Frangipani	12' oa ht, 2" dbh. 300 sf	No	
1	SG	Simaruba glauca / Paradise Tree	12' oa ht, 2" cal. 300 sf	Yes	
1	CS	Cordia sebestena / Orange Gelger	8' oa ht, 2" cal. 100 sf	Yes	
			700 sf Prov'd		

Mitigation Canopy Req'd = 675 sf (Sht. LA 1.2)
Mitigation Canopy Prov'd = 700 sf

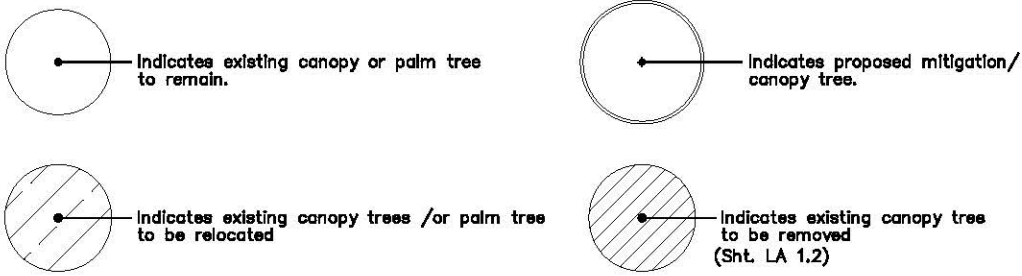

City of Miami Beach DRB Review Notes:

1. Existing irrigation system to be repaired/replaced & modified as necessary to accommodate the new construction. Sleeves to be provided beneath the proposed Turf Block Drive. Irr. system to provide 100% coverage w/ 100% overlap.
2. Existing landscape lighting is to remain. No proposed changes.
3. Existing grade to remain. There is no prop. landscape grade changes. The turf block drive will be raised as necessary to match the floor of the garages.

- LA 1.0 Landscape Plan
- LA 1.1 Landscape, Notes, Details, Legend
- LA 1.2 Tree Survey / Disposition Plan
- LA 1.3 Tree Survey
- LA 1.4 Tree List & Protection Detail

Notes, Details, Legend

DRB
FINAL
REVIEW
05 - 06 - 19

H.L. Martin, Landscapes Architect, P.A.
124 280004th St. LA #001722
Miami, FL 33134
305 790-1572, hmartin@hmartin.net
Herbert L. Martin, Landscapes Architect

★ THE OAKS ★

2324 BAY AVE, MIAMI BEACH

de la Guardia Victoria
Architects & Urbanists

224 Valencia Avenue
Coral Gables, FL 33134
305-444-6363
www.dlgvarchitects.com

LA 1.1

Tree Survey List									
Item	Botanical / Common Name	Disposition	HT	DBH	Condition	Notes	HT	DBH	Condition

Tree Survey Notes:

1) Tree Survey/Disposition provided by de la Guardia Victoria Architects, Inc. (2024) 775-2100. All other trees are to be removed.

2) Indicate existing canopy tree or palm tree to remain.


3) Indicate existing canopy tree or palm tree to be removed.

4) Indicate existing canopy tree or palm tree to be relocated.

(all fruit trees) 676 SF Canopy to be removed

Tree Survey / Disposition

Scale 1/32"=1'-0"

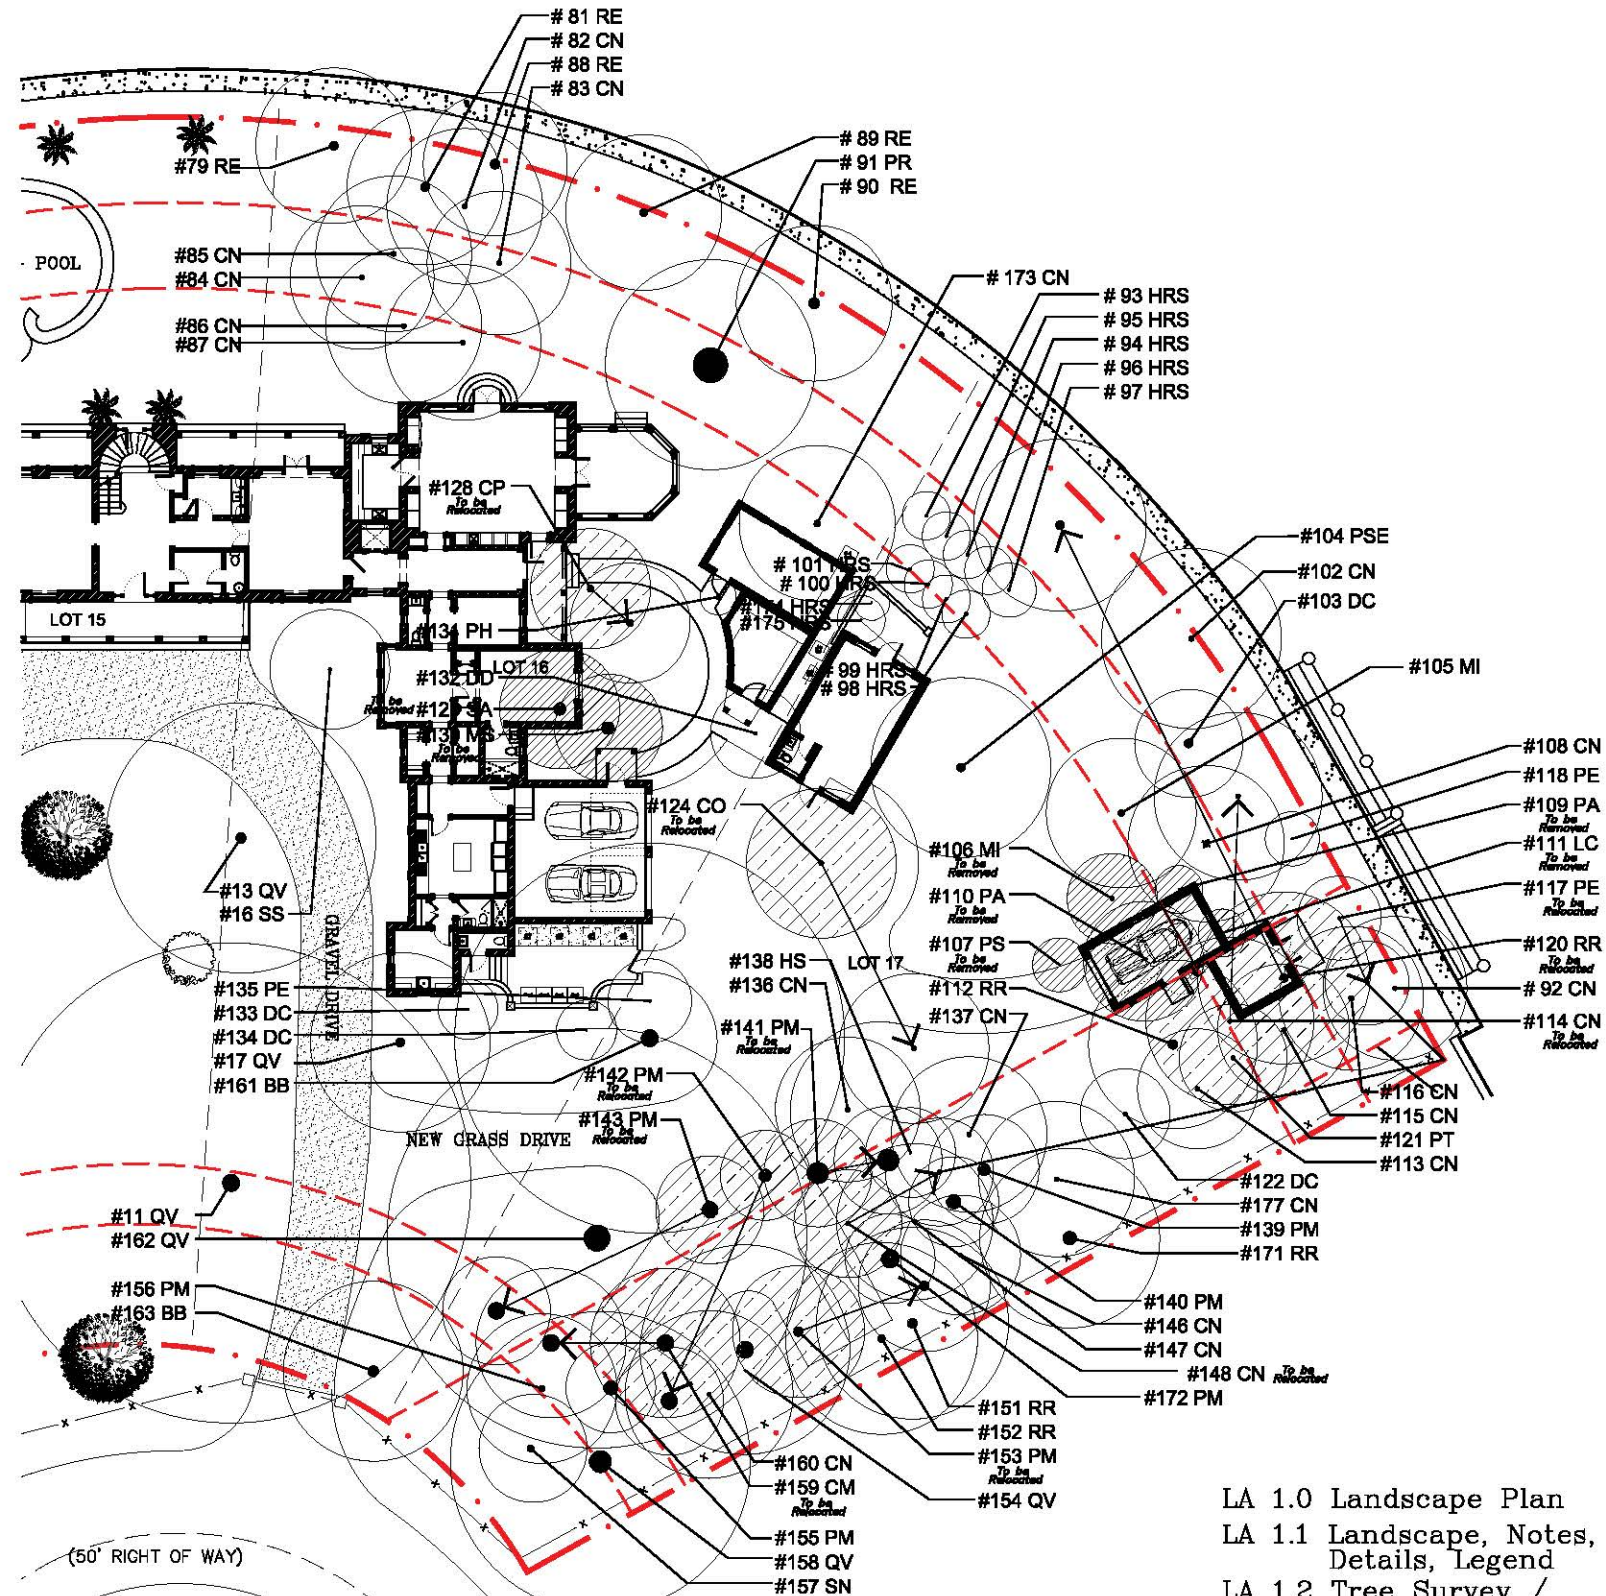

- LA 1.0 Landscape Plan
- LA 1.1 Landscape, Notes, Details, Legend
- LA 1.2 Tree Survey / Disposition Plan
- LA 1.3 Tree Survey
- LA 1.4 Tree List & Protection Detail

DRB
FINAL
REVIEW
05 - 06 - 19

H.L. Martin, Landscape Architect, P.A.
124 28004th St. #2001722
Miami, FL 33134
305-790-1572, hlmartin@hlmartin.net
Herbert L. Martin, Landscape Architect

★ THE OAKS ★
2324 BAY AVE, MIAMI BEACH

de la Guardia Victoria
Architects & Urbanists
224 Valencia Avenue
Coral Gables, FL 33134
305-444-6363
www.dlgvaarchitects.com

LA 1.2

The above drawings, ideas, and designs are sole property of de la Guardia Victoria Architects, Inc. No part thereof shall be copied, disclosed to others, or used in connection with any work other than for the specified project for which they have been prepared without the consent of the architects.

Tree Survey List									
























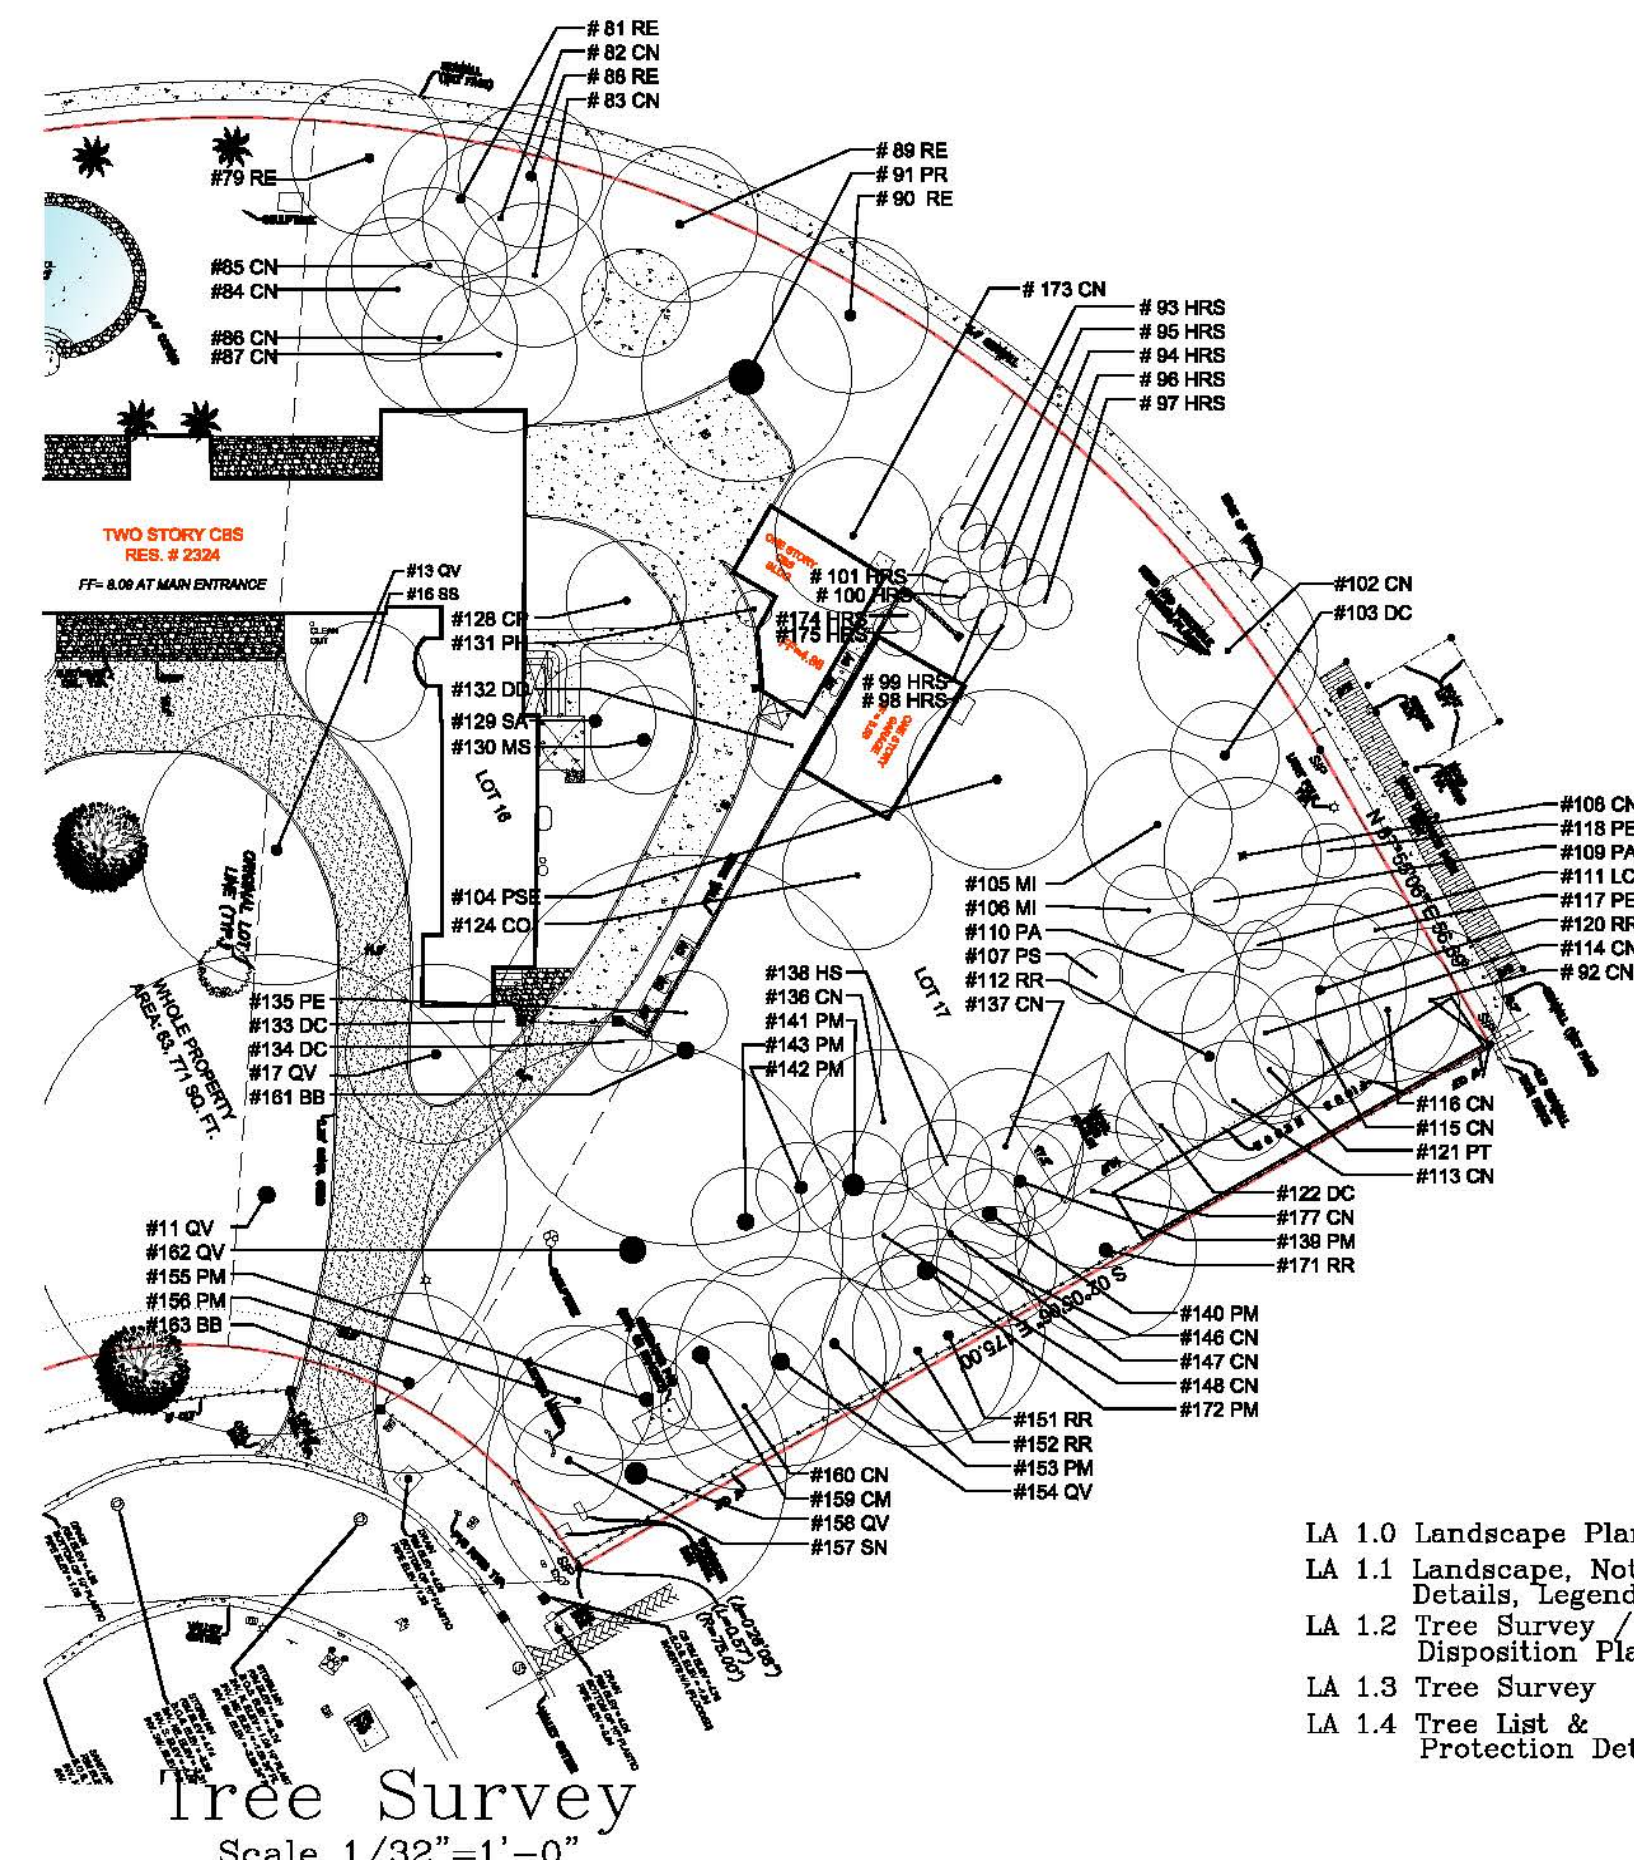

Tree Survey
Scale 1/32"=1'-0"

- LA 1.0 Landscape Plan
- LA 1.1 Landscape, Notes, Details, Legend
- LA 1.2 Tree Survey / Disposition Plan
- LA 1.3 Tree Survey
- LA 1.4 Tree List & Protection Detail

DRB
FINAL
REVIEW

05 - 06 - 19

de la Guardia Victoria
Architects & Urbanists

224 Valencia Avenue
Coral Gables, FL 33134
305-444-6363
www.dlgvaarchitects.com

THE OAKS

2324 BAY AVE, MIAMI BEACH



LA 1.3

Tree Survey List									
Num	Botanical / Common Name	Disposition	HT	SPR	DBH	Description: HT/SPR/DBH/Condition/TPZ/Mitigation/Notes	TPZ (Linear Feet)	Mitigation Recommendations	Notes
#11 QV	Quercus virginiana / Live Oak	Remain	65'	80'	34"	Good	25'		
#13 QV	Quercus virginiana / Live Oak	Remain	50'	45'	21"	Moderate	18'		
#16 SS	Sarcos species / Azoka	Remain	18'	20'	6"	Good	4'		
#17 QV	Quercus virginiana / Live Oak	Remain	35'	30'	18"	Moderate	10'		
#79 RR	Roystonia regia / Royal Palm	Remain	38'	26'	18"	Good	4'		
#81 CN	Cocco nucifera / Coconut Palm	Remain	24'	26'	11"	Good	4'		
#82 CN	Cocco nucifera / Coconut Palm	Remain	22'	26'	9"	Good	4'		
#83 CN	Cocco nucifera / Coconut Palm	Remain	20'	24'	8"	Good	4'		
#84 CN	Cocco nucifera / Coconut Palm	Remain	20'	24'	9"	Good	4'		
#85 CN	Cocco nucifera / Coconut Palm	Remain	26'	26'	11"	Good	4'		
#86 CN	Cocco nucifera / Coconut Palm	Remain	28'	26'	11"	Good	4'		
#87 CN	Cocco nucifera / Coconut Palm	Remain	30'	26'	14"	Good	4'		
#88 RR	Roystonia regia / Royal Palm	Remain	30'	24'	19"	Good	4'		
#89 RR	Roystonia regia / Royal Palm	Remain	35'	26'	15"	Moderate	4'		
#90 RR	Roystonia regia / Royal Palm	Remain	35'	26'	21"	Good	4'		
#91 PR	Phoenix rostrata / Senegal Island Date Palm	Remain	28'	35'	70"	Moderate	4'		
#92 CN	Cocco nucifera / Coconut Palm	Remain	18'	24'	9"	Good	4'		
#93 HRS	Hibiscus rosa sinensis / Hibiscus	Remain	10'	9'	3"	Moderate	3'		
#94 HRS	Hibiscus rosa sinensis / Hibiscus	Remain	10'	8'	3"	Moderate	3'		
#95 HRS	Hibiscus rosa sinensis / Hibiscus	Remain	10'	8'	4"	Moderate	3'		
#96 HRS	Hibiscus rosa sinensis / Hibiscus	Remain	10'	8'	4"	Moderate	3'		
#97 HRS	Hibiscus rosa sinensis / Hibiscus	Remain	10'	9'	5"	Moderate	3'		
#98 HRS	Hibiscus rosa sinensis / Hibiscus	Remain	10'	8'	13"	Moderate	3'		
#99 HRS	Hibiscus rosa sinensis / Hibiscus	Remain	10'	8'	3"	Moderate	3'		
#100 HRS	Hibiscus rosa sinensis / Hibiscus	Remain	10'	8'	5"	Moderate	3'		
#101 HRS	Hibiscus rosa sinensis / Hibiscus	Remain	10'	8'	4"	Moderate	3'		
#102 CN	Cocco nucifera / Coconut Palm	Remain	28'	30'	11"	Good	4'		
#103 DC	Dypsis caboas / Cabada Palm	Remain	25'	18'	15"	Good	4'		
#104 PSE	Pseudobombax ellipticum / Shaving Brush Tree	Remain	24'	30'	17"	Good	10'		
#105 MI	Mangifera indica / Mango	Remain	25'	25'	12"	Moderate	4'		
#106 MI	Mangifera indica / Mango	---Remove---	13'	16'	16"	Moderate	4'	177 SF	
#107 PS	Prunus species / Peach	---Remove---	9'	9'	2"	Moderate	3'	64 SF	
#108 CN	Cocco nucifera / Coconut Palm	Remain	30'	26'	11"	Good	4'		
#109 PA	Persea americana / Avocado	---Remove---	14'	8'	4"	Moderate	3'	80 SF	
#110 PA	Persea americana / Avocado	---Remove---	22'	20'	7"	Moderate	4'	314 SF	
#111 LC	Litsea chinensis / Lychee	---Remove---	12'	8'	3"	Moderate	3'	50 SF	
#112 RR	Roystonia regia / Royal Palm	Remain	25'	28'	18"	Good	4'		
#113 CN	Cocco nucifera / Coconut Palm	Remain	27'	20'	9"	Moderate	4'		
#114 CN	Cocco nucifera / Coconut Palm	---Relocate---	28'	28'	9"	Good	4'		
#115 CN	Cocco nucifera / Coconut Palm	Remain	25'	22'	10"	Moderate	4'		
#116 CN	Cocco nucifera / Coconut Palm	Remain	25'	24'	6"	Moderate	4'		
#117 PE	Ptychosperma elegans / Alexander Palm	---Relocate---	22'	14'	8"	Moderate	4'		
#118 PE	Ptychosperma elegans / Alexander Palm	Remain	22'	9'	4"	Good	3'		
#120 RR	Roystonia regia / Royal Palm	---Relocate---	28'	28'	17"	Good	4'		
#121 PT	Pritchardia thurstonii / Lau Fan Palm	Remain	17'	18'	9"	Good	4'		
#122 DC	Dypsis caboas / Cabada Palm	Remain	23'	15'	7"	Good	4'		
#123	Not on site / Not found								
#124 CO	Cananga odorata / Ylang-Ylang	---Relocate---	28'	25'	10"	Good	8'		
#128 CP	Calba pentandra / Silk Cotton Tree	---Relocate---	20'	20'	14"	Good	5'		
#129 SA	Schefflera cuthophylla / Umbrella Tree	---Remove---	28'	20'	25"	Invasive		N/A Invasive	
#130 MS	Musa species / Red Banana	---Remove---	10'	18'	N/A	Good		N/A Not a tree or palm	
#131 PH	Phoenix hybrid / Phoenix Palm	Remain	12'	8'	10"	Poor			
#132 DD	Dypsis decaryi / Triangle Palm	Remain	20'	18'	8"	Good	4'		
#133 DC	Dypsis caboas / Cabada Palm	Remain	30'	10'	4"	Moderate	4'		
#134 DC	Dypsis caboas / Cabada Palm	Remain	23'	10'	3"	Good	3'		
#135 PE	Ptychosperma elegans / Alexander Palm	Remain	20'	14'	3"	Good	3'		
#136 CN	Cocco nucifera / Coconut Palm	Remain	30'	24'	9"	Good	4'		
#137 CN	Cocco nucifera / Coconut Palm	Remain	30'	26'	9"	Good	4'		
#138 HS	Horrea species / Horrea Palm	Remain	14'	16'	5"	Good	4'		
#139 PM	Ptychosperma moarturii / McArthur Palm	Remain	15'	18'	24"	Good	4'		
#140 PM	Ptychosperma moarturii / McArthur Palm	Remain	18'	15'	28"	Good	4'		

#141 PM	Ptychosperma moarturii / McArthur Palm	---Relocate---	18'	18'	42"	Good	4'		
#142 PM	Ptychosperma moarturii / McArthur Palm	---Relocate---	15'	15'	25"	Good	4'		
#143 PM	Ptychosperma moarturii / McArthur Palm	---Relocate---	15'	18'	35"	Good	4'		
#144	Not on site / Not found								
#145 CN	Cocco nucifera / Coconut Palm	Remain	30'	26'	10"	Good	4'		
#146 CN	Cocco nucifera / Coconut Palm	Remain	30'	20'	8"	Good	4'		
#147 CN	Cocco nucifera / Coconut Palm	Remain	32'	26'	10"	Good	4'		
#148 CN	Cocco nucifera / Coconut Palm	---Relocate---	25'	18'	8"	Good	4'		
#149	Not on site / Not found								
#150 CN	Cocco nucifera / Coconut Palm	Remain	30'	26'	9"	Good	4'		
#151 RR	Roystonia regia / Royal Palm	Remain	34'	32'	18"	Good	4'		
#152 RR	Roystonia regia / Royal Palm	Remain	36'	32'	15"	Good	4'		
#153 PM	Ptychosperma moarturii / McArthur Palm	---Relocate---	16'	22'	19"	Good	4'		
#154 QV	Quercus virginiana / Live Oak	Remain	45'	35'	20"	Poor			
#155 PM	Ptychosperma moarturii / McArthur Palm	Remain	16'	25'	28"	Good	4'		
#156 PM	Ptychosperma moarturii / McArthur Palm	Remain	18'	25'	12"	Good	4'		
#157 SN	Strillitza niohalis / White Bird of Paradise	Remain	12'	18'	14"	Poor			
#158 QV	Quercus virginiana / Live Oak	Remain	65'	50'	44"	Moderate	18'		
#159 CM	Caryota mitis / Fishtail Palm	---Relocate---	28'	25'	29"	Moderate	4'		
#160 CN	Cocco nucifera / Coconut Palm	Remain	25'	28'	9"	Moderate	4'		
#161 BB	Buella buccas / Black Olive	Remain	60'	65'	34"	Good	20'		
#162 QV	Quercus virginiana / Live Oak	Remain	85'	70'	52"	Moderate	20'		
#163 BB	Buella buccas / Black Olive	Remain	35'	30'	50"	Poor			
#171 RR	Roystonia regia / Royal Palm	Remain	28'	30'	10"	Good	4'		
#172 PM	Ptychosperma moarturii / McArthur Palm	Remain	22'	15'	36"	Good	4'		
#173 CN	Cocco nucifera / Coconut Palm	Remain	45'	26'	13"	Good	4'		
#174 HRS	Hibiscus rosa sinensis / Hibiscus	Remain	10'	8'	3"	Moderate	3'		
#175 HRS	Hibiscus rosa sinensis / Hibiscus	Remain	10'	8'	5"	Moderate	3'		
#177 CN	Cocco nucifera / Coconut Palm	Remain	28'	26'	9"	Good	4'		

Tree Survey Notes:

- Tree Survey/Evaluation provided by: Jeff Shlimanski, Tropical Designs of Florida (305) 775-8406, jeff@tropicalarbortours.com
ISA Certified Municipal Specialist FL-1052AM
ASCA, ISA-TRAQ

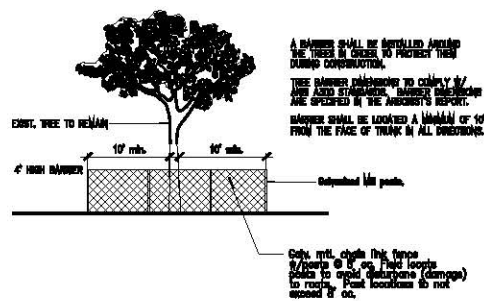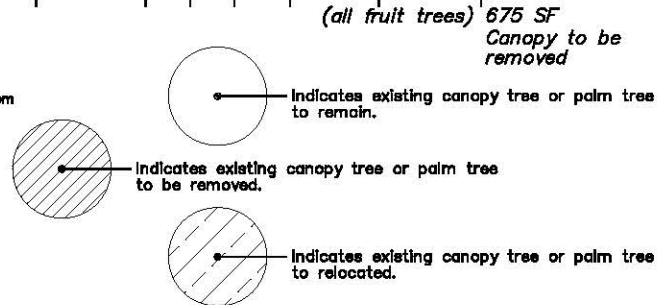

CITY OF MIAMI BEACH
TREE PROTECTION BARRIER DETAIL N.T.S.

CITY OF MIAMI BEACH TREE PROTECTION NOTES

- Understory plants within areas surrounded by protective barriers shall be protected.
- No oil, fill, equipment, building materials, building debris, or any other material shall be placed within the area surrounded by the protective barrier.
- No disposal of any waste material such as paints, oils, solvents, asphalt, concrete, mortar, or any other material shall occur within the area surrounded by protective barriers.
- Natural grade shall be maintained on areas surrounded by the protective barriers. In the event that the natural grade of the site is changed as a result of site development such that the safety of the tree is endangered, tree jacks or retaining walls are required.
- Only hand digging and grading activities will be permitted within the tree protection zone. All surrounding areas must be graded to a point that meets the outside of the tree protection zone.
- Underground utility lines, including, but not limited to, irrigation, plumbing, electrical, or tele-communication lines shall be placed outside the areas enclosed by protective barriers. If wide placement is not possible, disturbances and root damage shall be minimized by using techniques such as tunneling, hand digging, excavations with an air spade, or use of overhead utility lines.
- No vehicles or equipment shall be permitted within areas surrounded by the protective barrier.
- Written permission is required from the Urban Forester & the Planning Department prior to removal of the Tree Protection Barrier, in order to complete the work, within the boundary. Work performed within the boundary is to be done by hand, (no machinery), and an on-site walk-through may be required.

- LA 1.0 Landscape Plan
LA 1.1 Landscape, Notes, Details, Legend
LA 1.2 Tree Survey / Disposition Plan
LA 1.3 Tree Survey
LA 1.4 Tree List & Protection Detail

Tree Survey List

DRB
FINAL
REVIEW
05 - 06 - 19

H.L. Martin, Landscape Architect, P.A.
Lic# 28000465 LA #000722
2605 SW 20th Street, Miami, Florida 33135
305 790-4572, hmartin@hlmartin.net
Herbert L. Martin, Landscape Architect

★ THE OAKS ★

2324 BAY AVE, MIAMI BEACH

de la Guardia Victoria
Architects & Urbanists
224 Valencia Avenue
Coral Gables, FL 33134
305-444-6363
www.dlgvarchitects.com

LA 1.4