

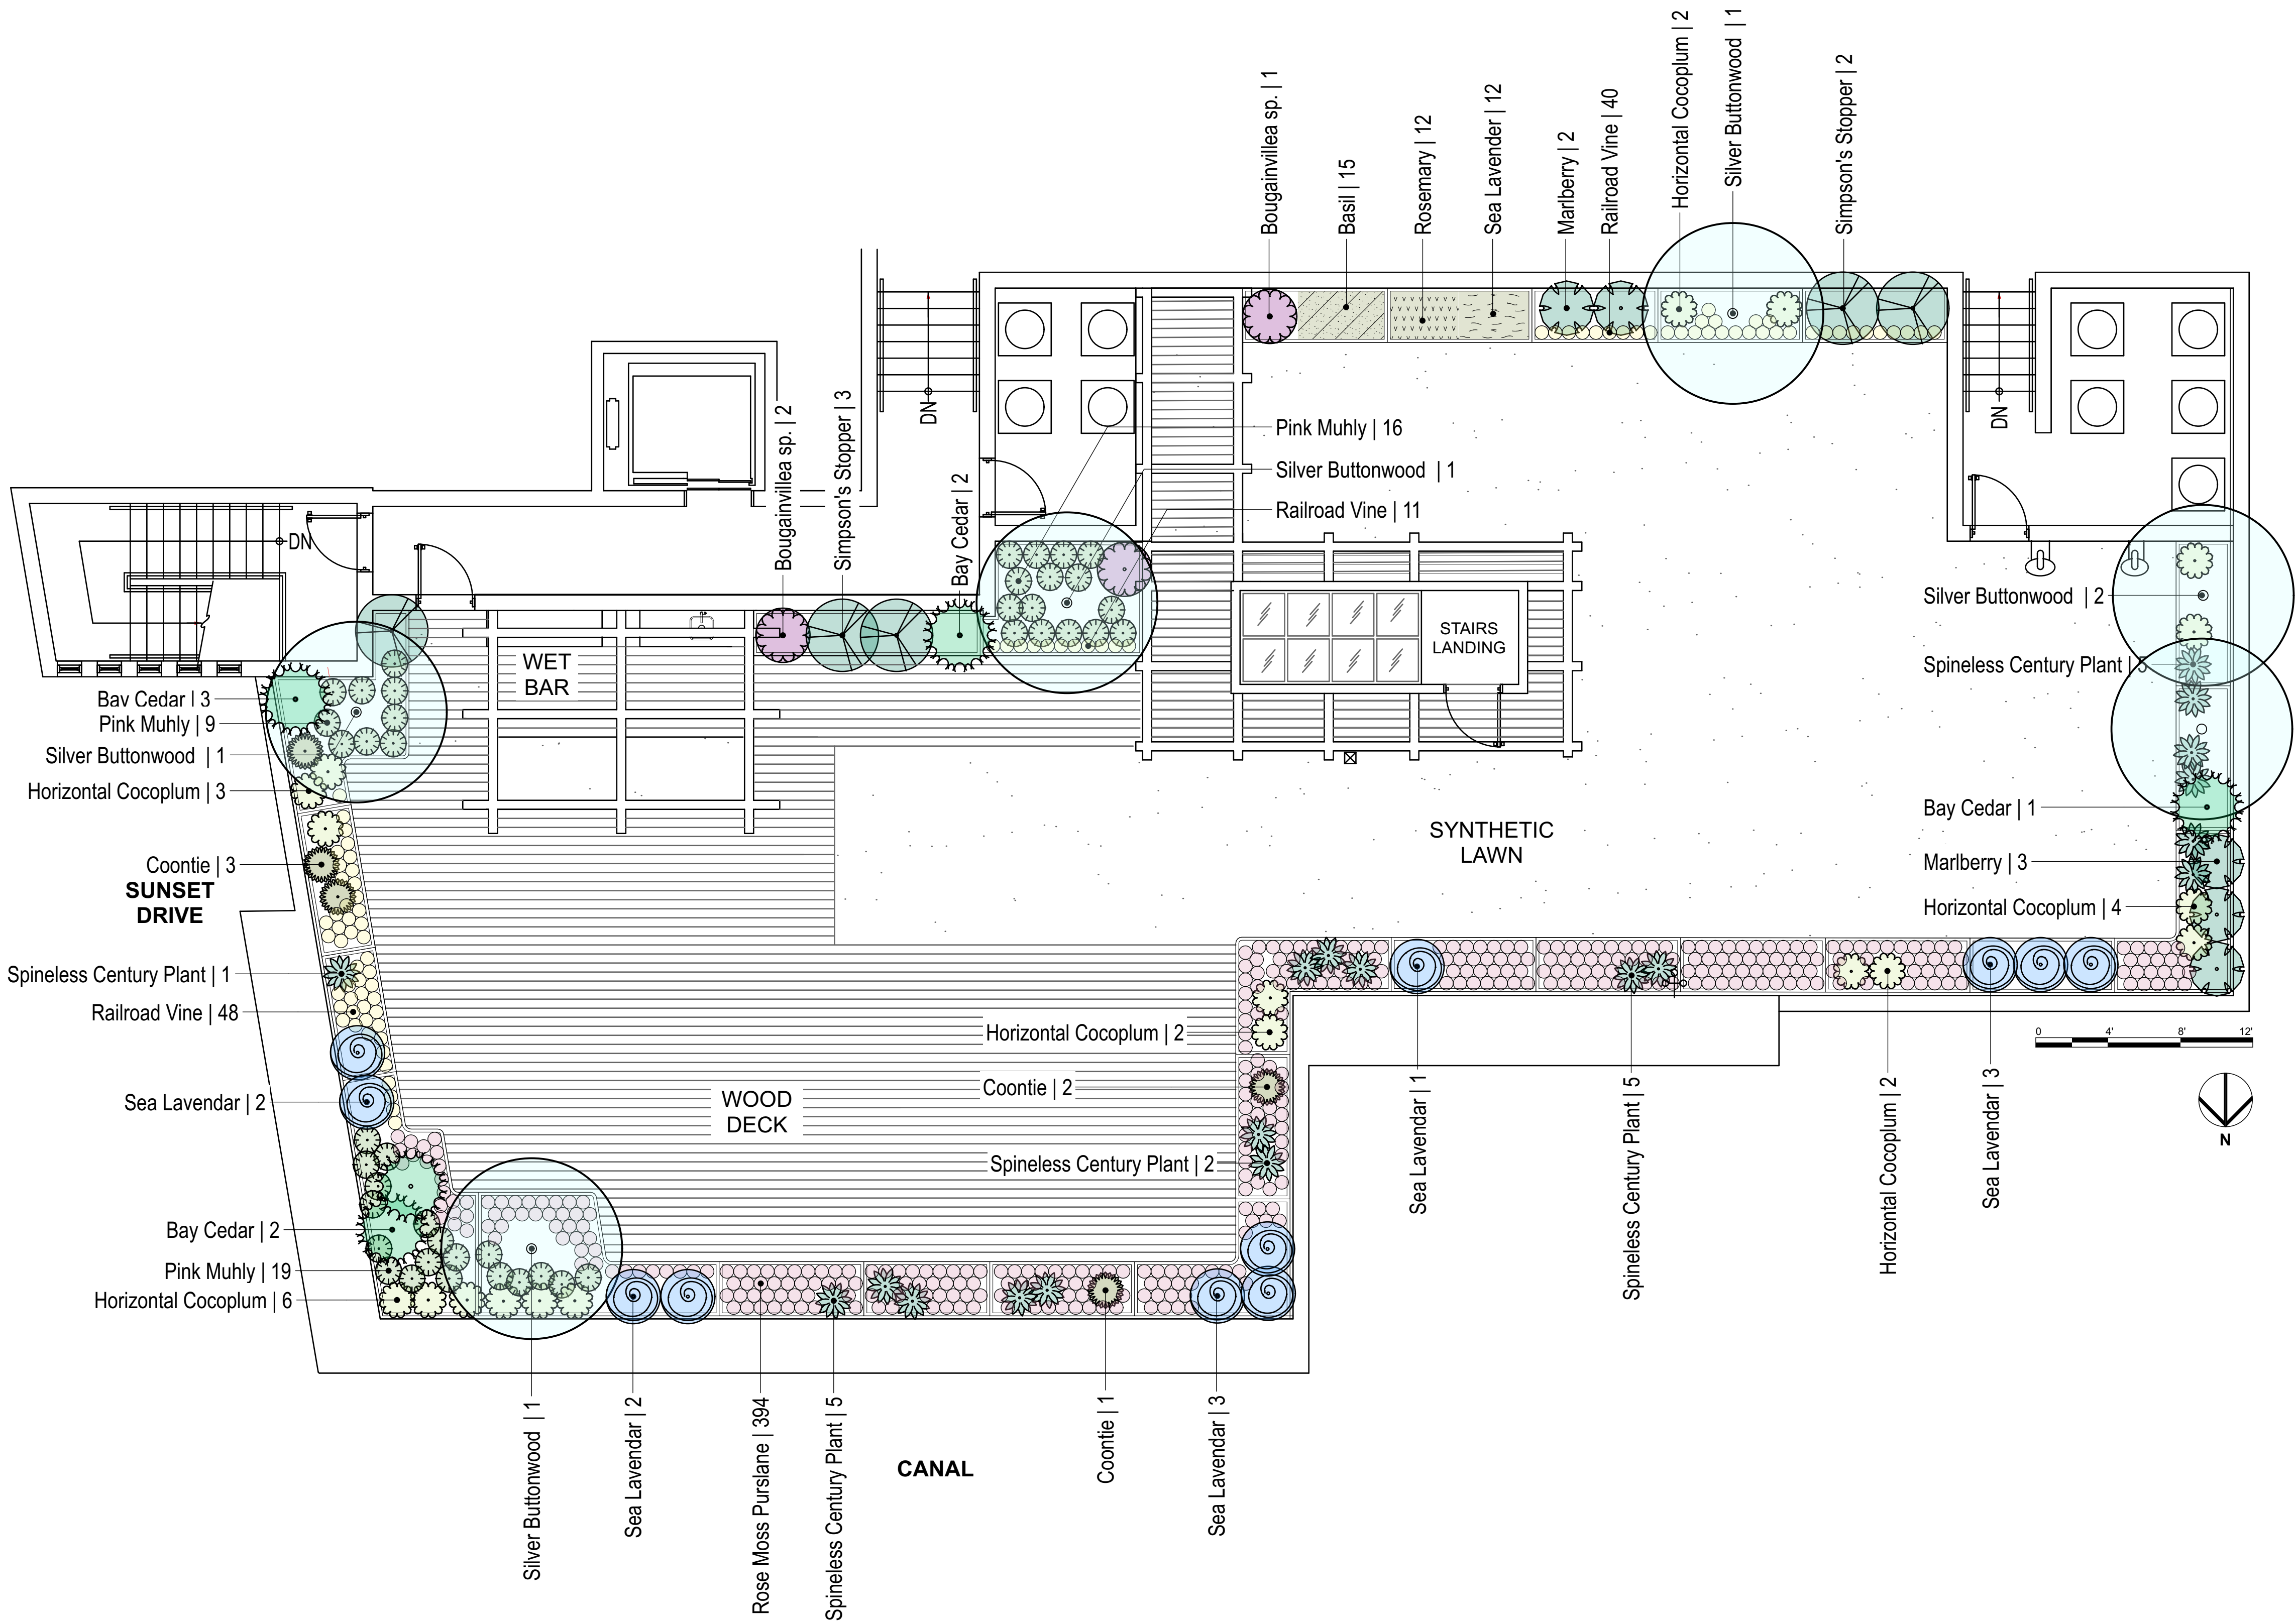
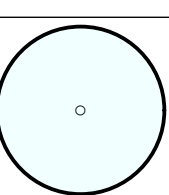
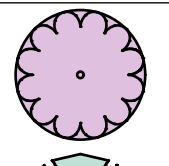
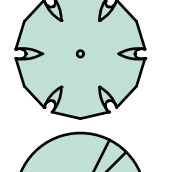
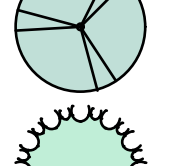
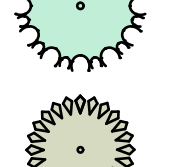
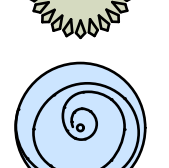
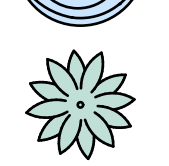
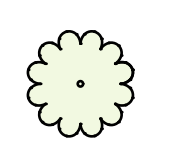
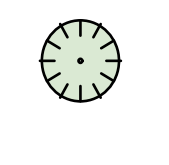
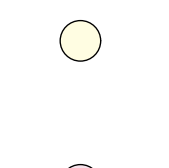
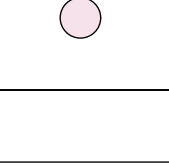
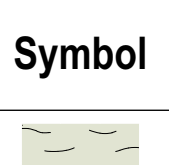


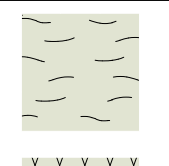

Tree Schedule								
Symbol	Qty	Botanical Name	Common Name	Size	Height	Sprd.	Native	
	6	Conocarpus erectus var. sericeus	Silver Buttonwood	25g; multi-trunk	10'	8'	Y	
Shrub Schedule								
Symbol	Qty	Botanical Name	Common Name	Size	Height	Spr.	Native	
	3	Bougainvillea sp.	Bougainvillea sp.	25g	6'	36"	N	
	5	Ardisia escallonioides	Marlberry	15g	48"	24"	Y	
	5	Myrcianthes fragrans	Simpson's Stopper	25g	6'	4'	Y	
	5	Suriana maritima	Bay Cedar	15g	48"	36"	Y	
	5	Zamia pumila	Coontie	7g	24"	14"	Y	
	11	Argusia gnaphalodes	Sea Lavendar	7g	30"	36"	Y	
	19	Agave attenuata	Spineless Century Plant	5g	18"	24"	N	
	19	Chrysobalanus icaco 'Horizontal'	Horizontal Cocoplum	3g	18"	24"	Y	
	43	Muhlenbergia capillaris	Pink Muhly	3g	18"	18"	Y	
	93	Ipomea pes-caprae	Railroad Vine	1g	6"	9"	Y	
	394	Portulaca grandiflora	Rose Moss Purslane	1g	6"	9"	Y	
Herbs Schedule								
Symbol	Qty	Botanical Name	Common Name	Size	Height	Spr.	Spac. (in)	Native
	12	Thymus vulgaris	Sea Lavender	1g	24"	24"	12	N
	12	Rosmarinus officinalis	Rosemary	1g	12"	12"	16	N
	15	Ocimum basilicum	Basil	1g	12"	12"	12	N

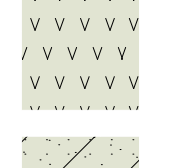


2750 NW 3rd Avenue, Suite 23
Miami, Florida 33127
AA 26001595 - IB 26000969

Miami - CapeTown - New York - Dubai

TEL (305) 531-9888
FAX (305) 531-4554

www.bluedesigncompany.com

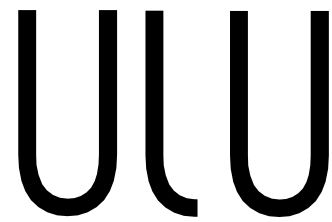

1621 Bay RD | Miami Beach FL, 33139
(786) 564 - 5337
www.ulustudio.com

ULU STUDIO LLC

THE NAHMAD RESIDENCE ROOF TERRACE
PALAU SUNSET HARBOR 1201 20TH STREET, PH4, MIAMI BEACH FL 33139


PLANTING PLAN

L-1.0

SMALL TREES



SILVER BUTTONWOOD

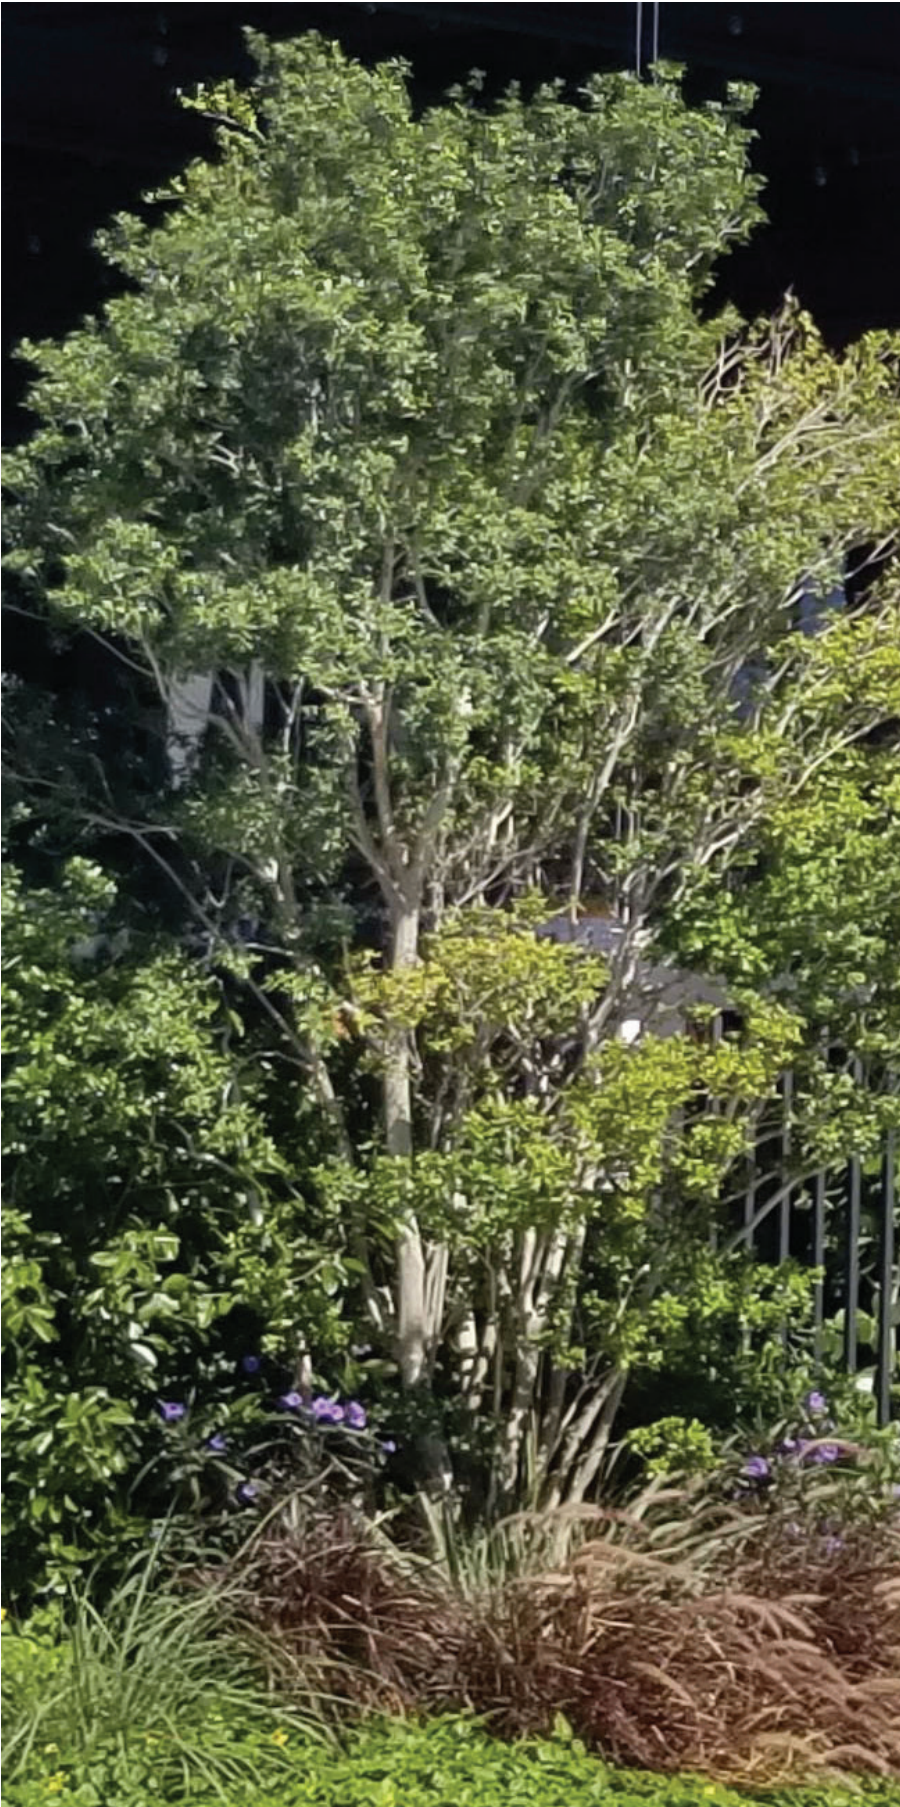

SIMPSON'S STOPPER

ACCENT PLANTS



CENTURY PLANT



SEA LAVENDAR



MOSS ROSE PURSLANE

SMALL SHRUBS / GROUND COVERS



RAILROAD VINE



COONTIE




HORIZONTAL COCOPLUM



PINK MUHLY

VINES / LARGE SHRUBS

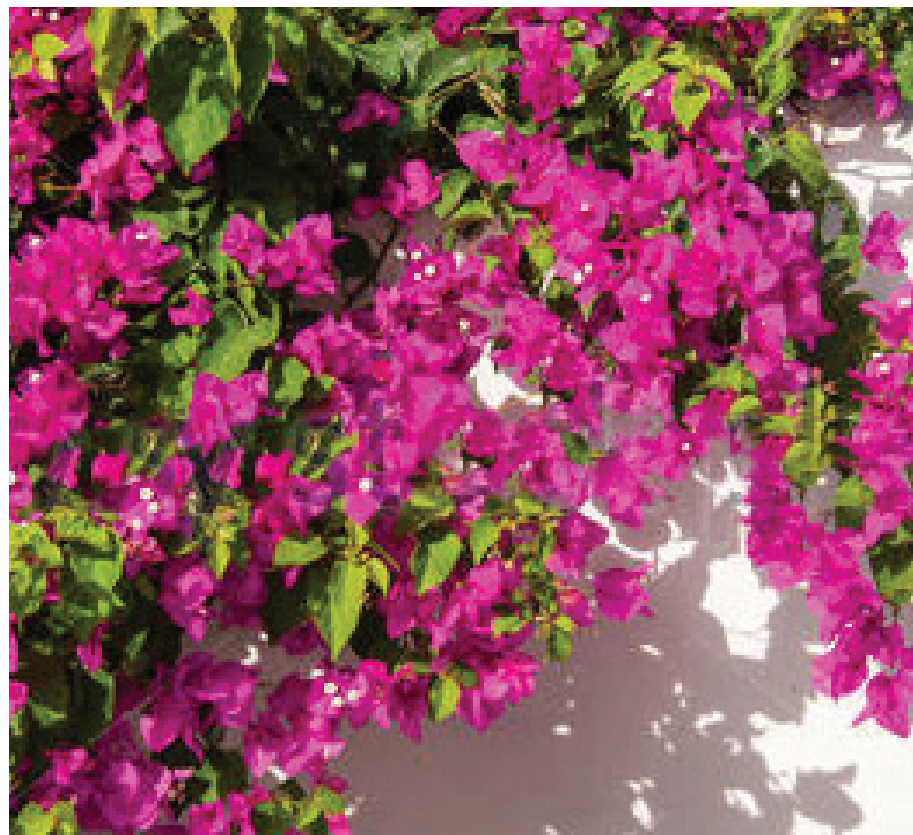

BOUGAINVILLEA VINE



MARLBERRY



BAY CEDAR

HERBS



ROSEMARY



BASIL




THYME



2750 NW 3rd Avenue, Suite 23
Miami, Florida 33127
AA 26001595 - IB 26000969

Miami - CapeTown - New York - Dubai

TEL (305) 531-9888
FAX (305) 531-4554
www.bluedesigncompany.com

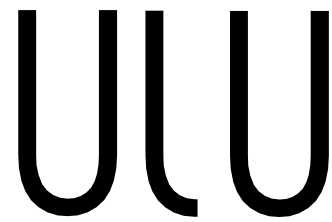


1621 Bay Rd | Miami Beach FL, 33139
(786) 564 - 5337
www.ulustudio.com

ULU STUDIO LLC


THE NAHMAD RESIDENCE ROOF TERRACE
PALAU SUNSET HARBOR 1201 20TH STREET, PH4, MIAMI BEACH FL 33139

PLANTING PALETTE

L-2.0

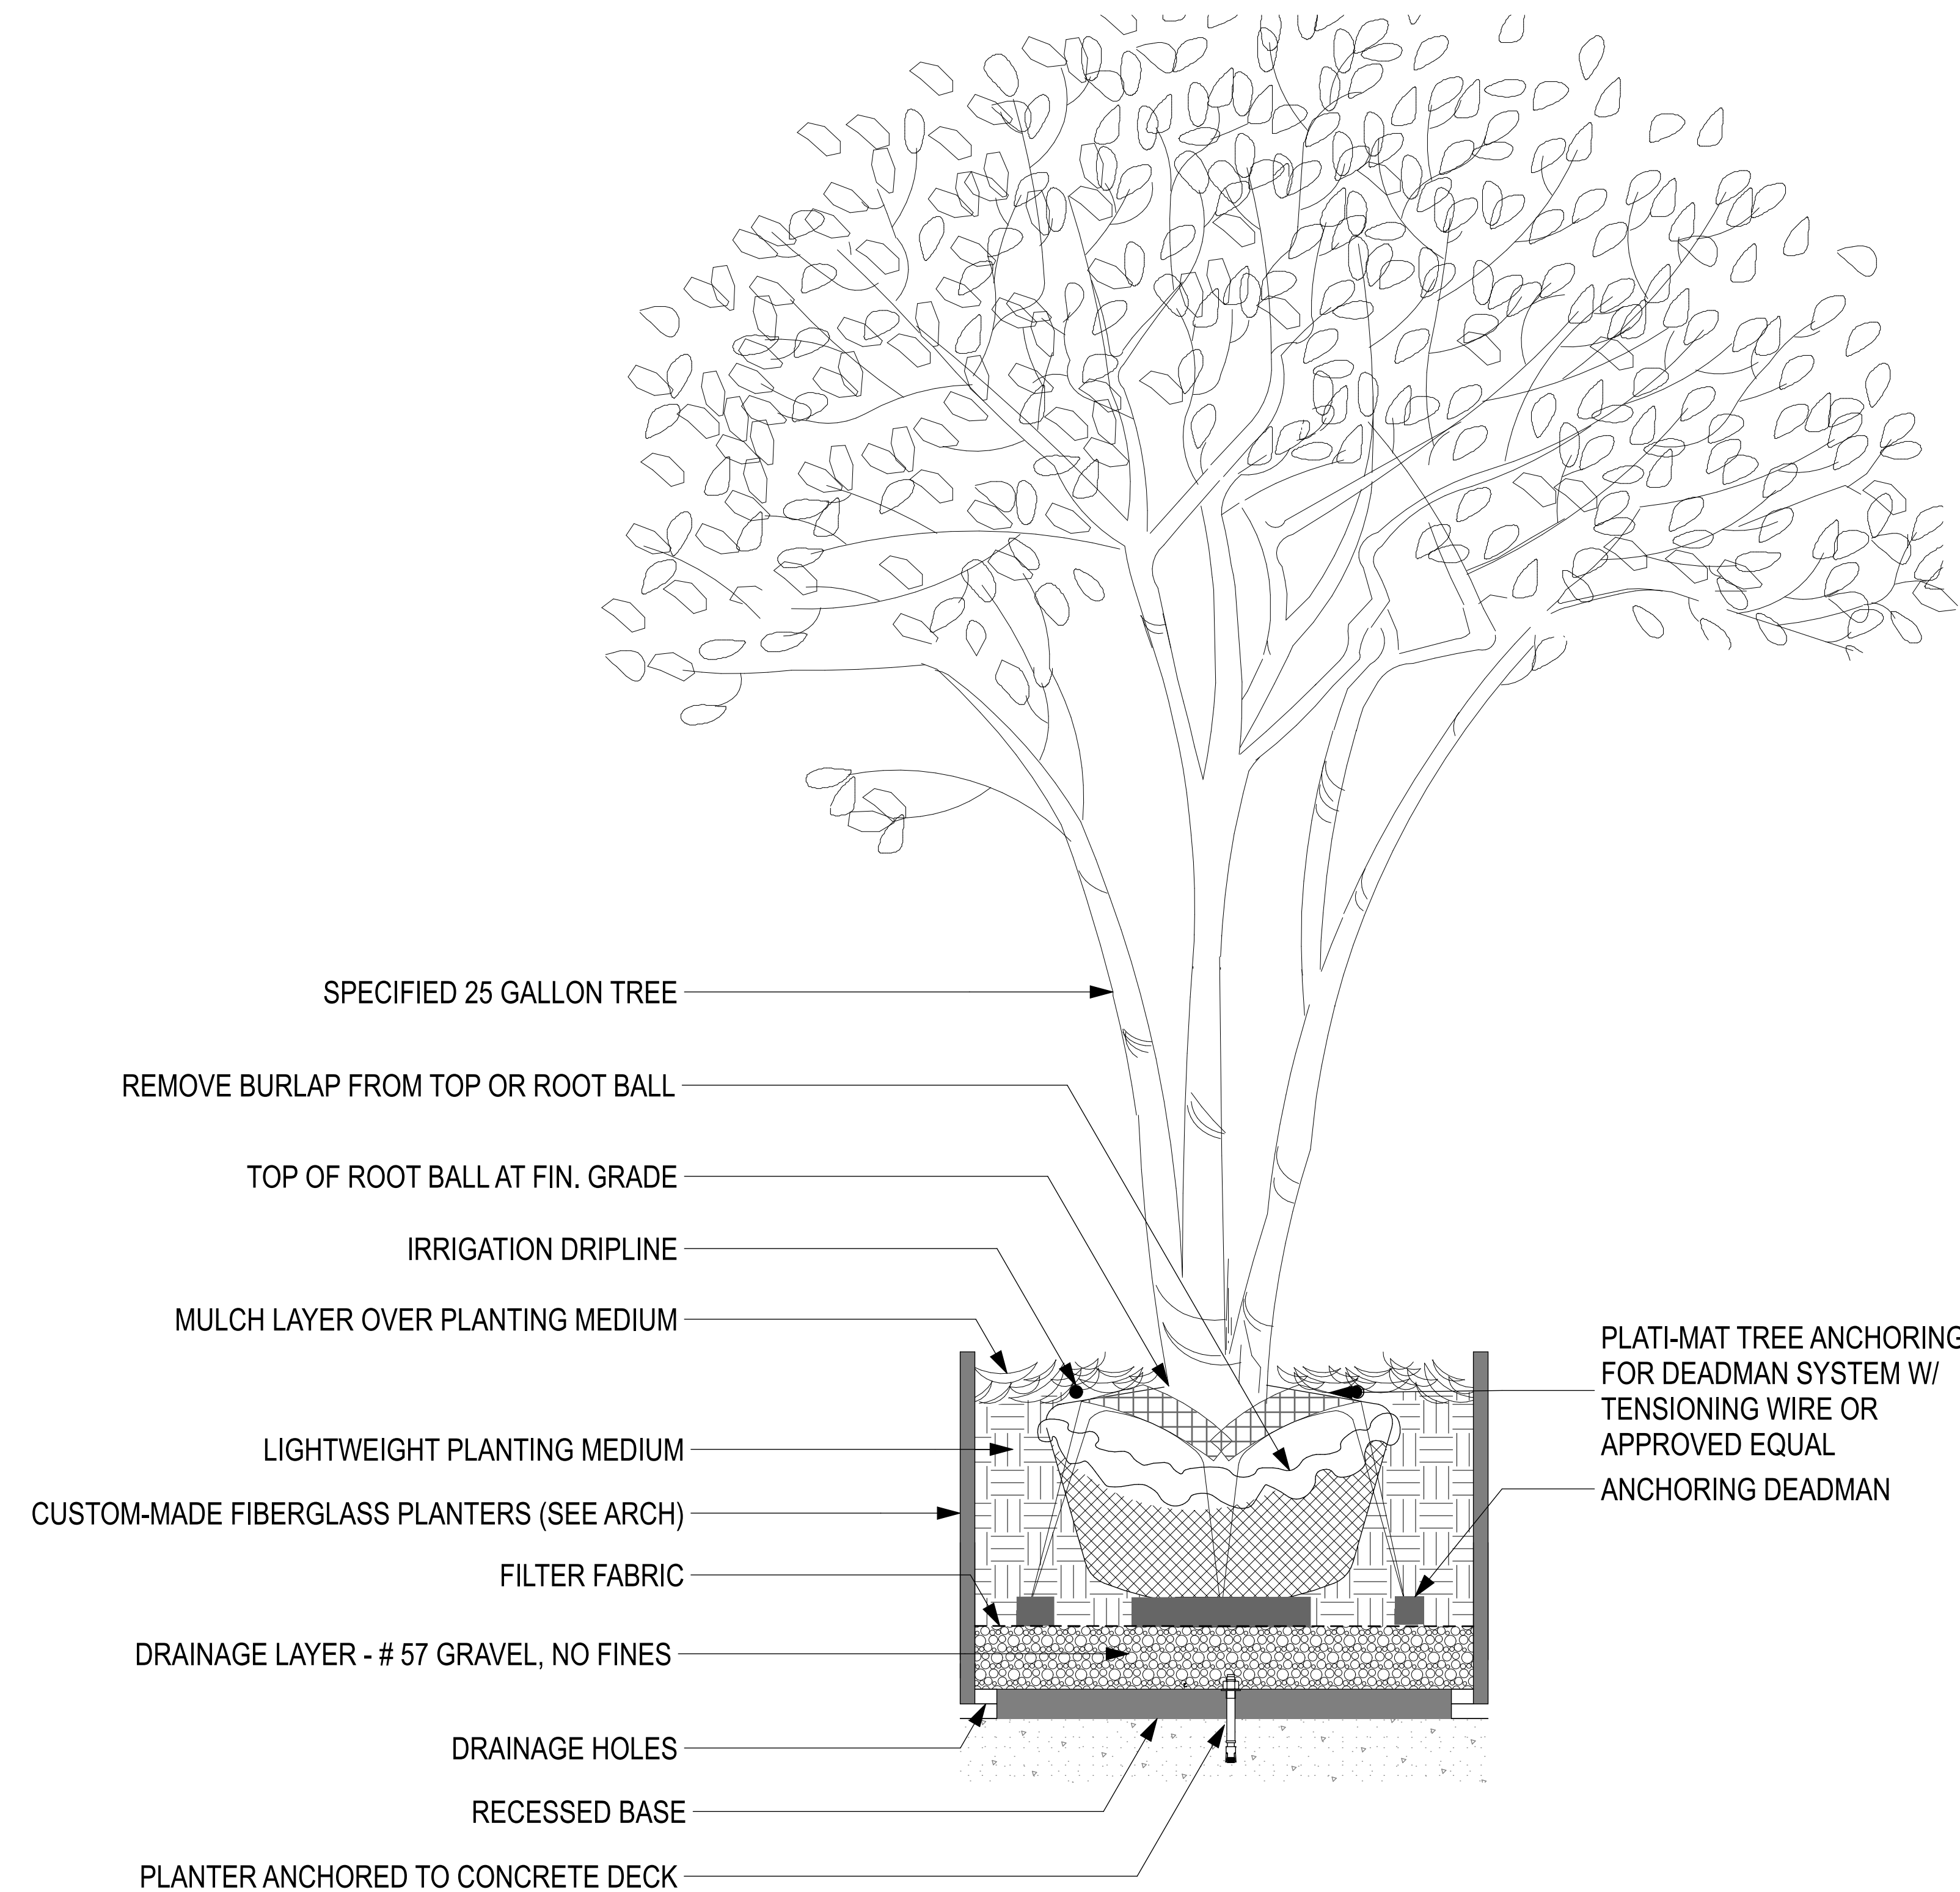

1 **SMALL TREE PLANTING DETAIL**
NOT TO SCALE

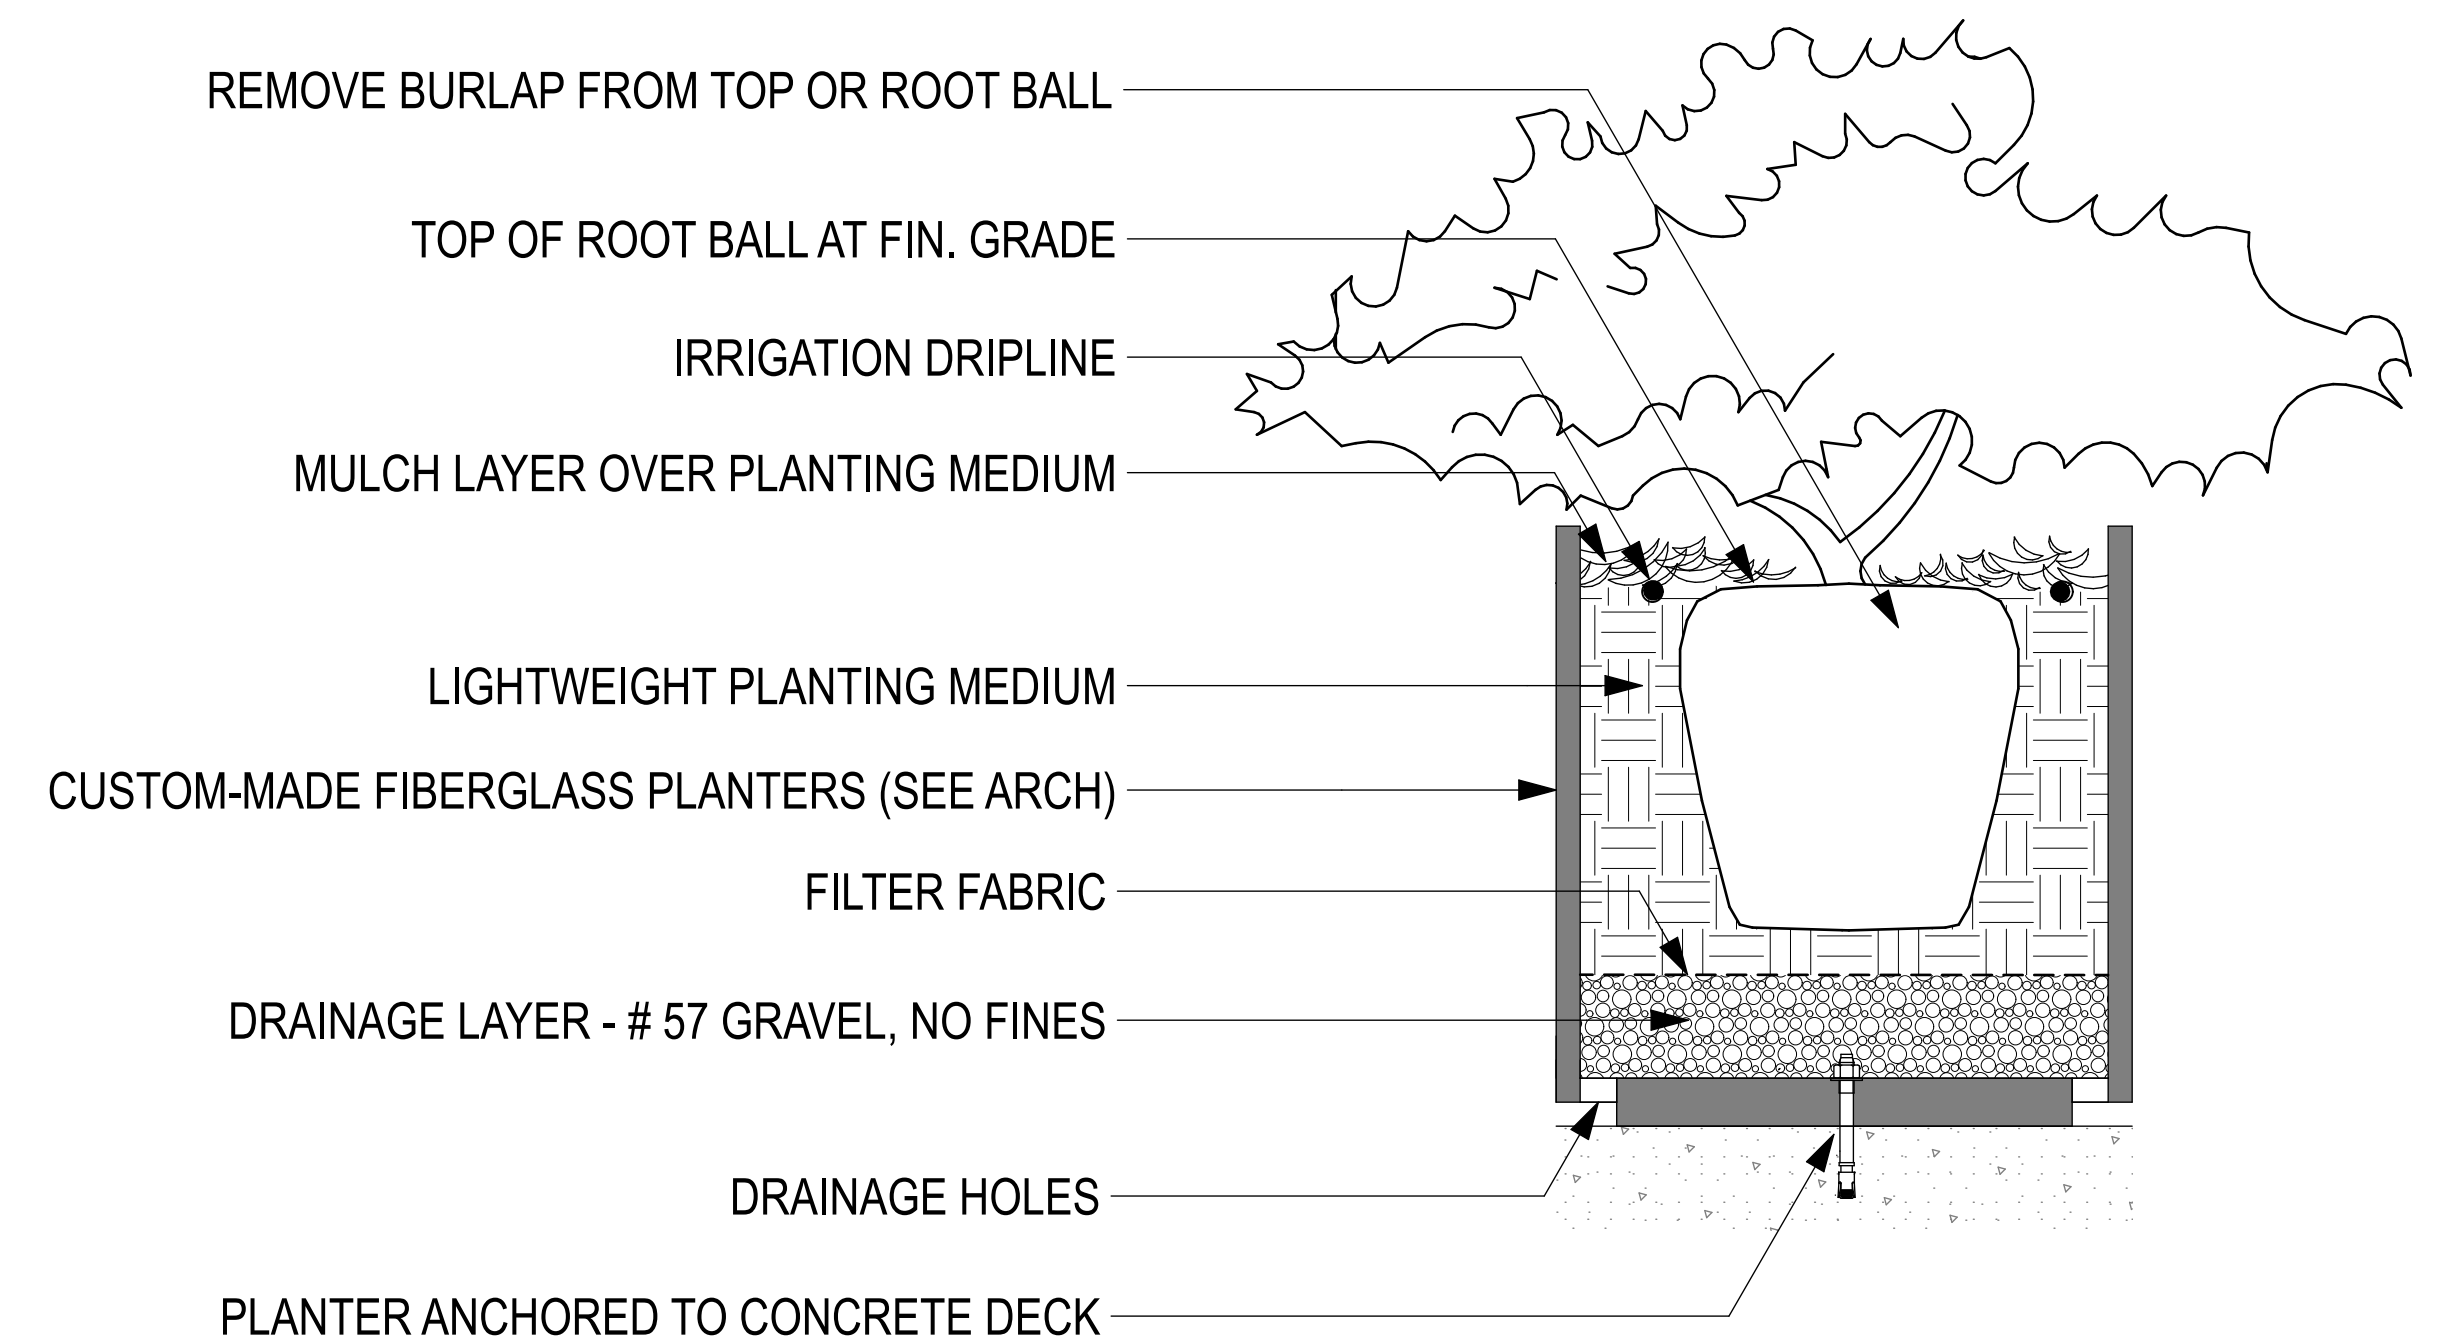

2 **SHRUB PLANTING DETAIL**
NOT TO SCALE



2750 NW 3rd Avenue, Suite 23
Miami, Florida 33127
AA 26001595 - IB 26000969

Miami - CapeTown - New York - Dubai

TEL (305) 531-9888
FAX (305) 531-4554
www.bluedesigncompany.com




1621 Bay PD | Miami Beach FL, 33139
(786) 564 - 5337
www.ulustudio.com

ULU STUDIO LLC

THE NAHMAD RESIDENCE ROOF TERRACE PALAU SUNSET HARBOR 1201 20TH STREET, PH4, MIAMI BEACH FL 33139

PLANTING DETAILS

L-3.0

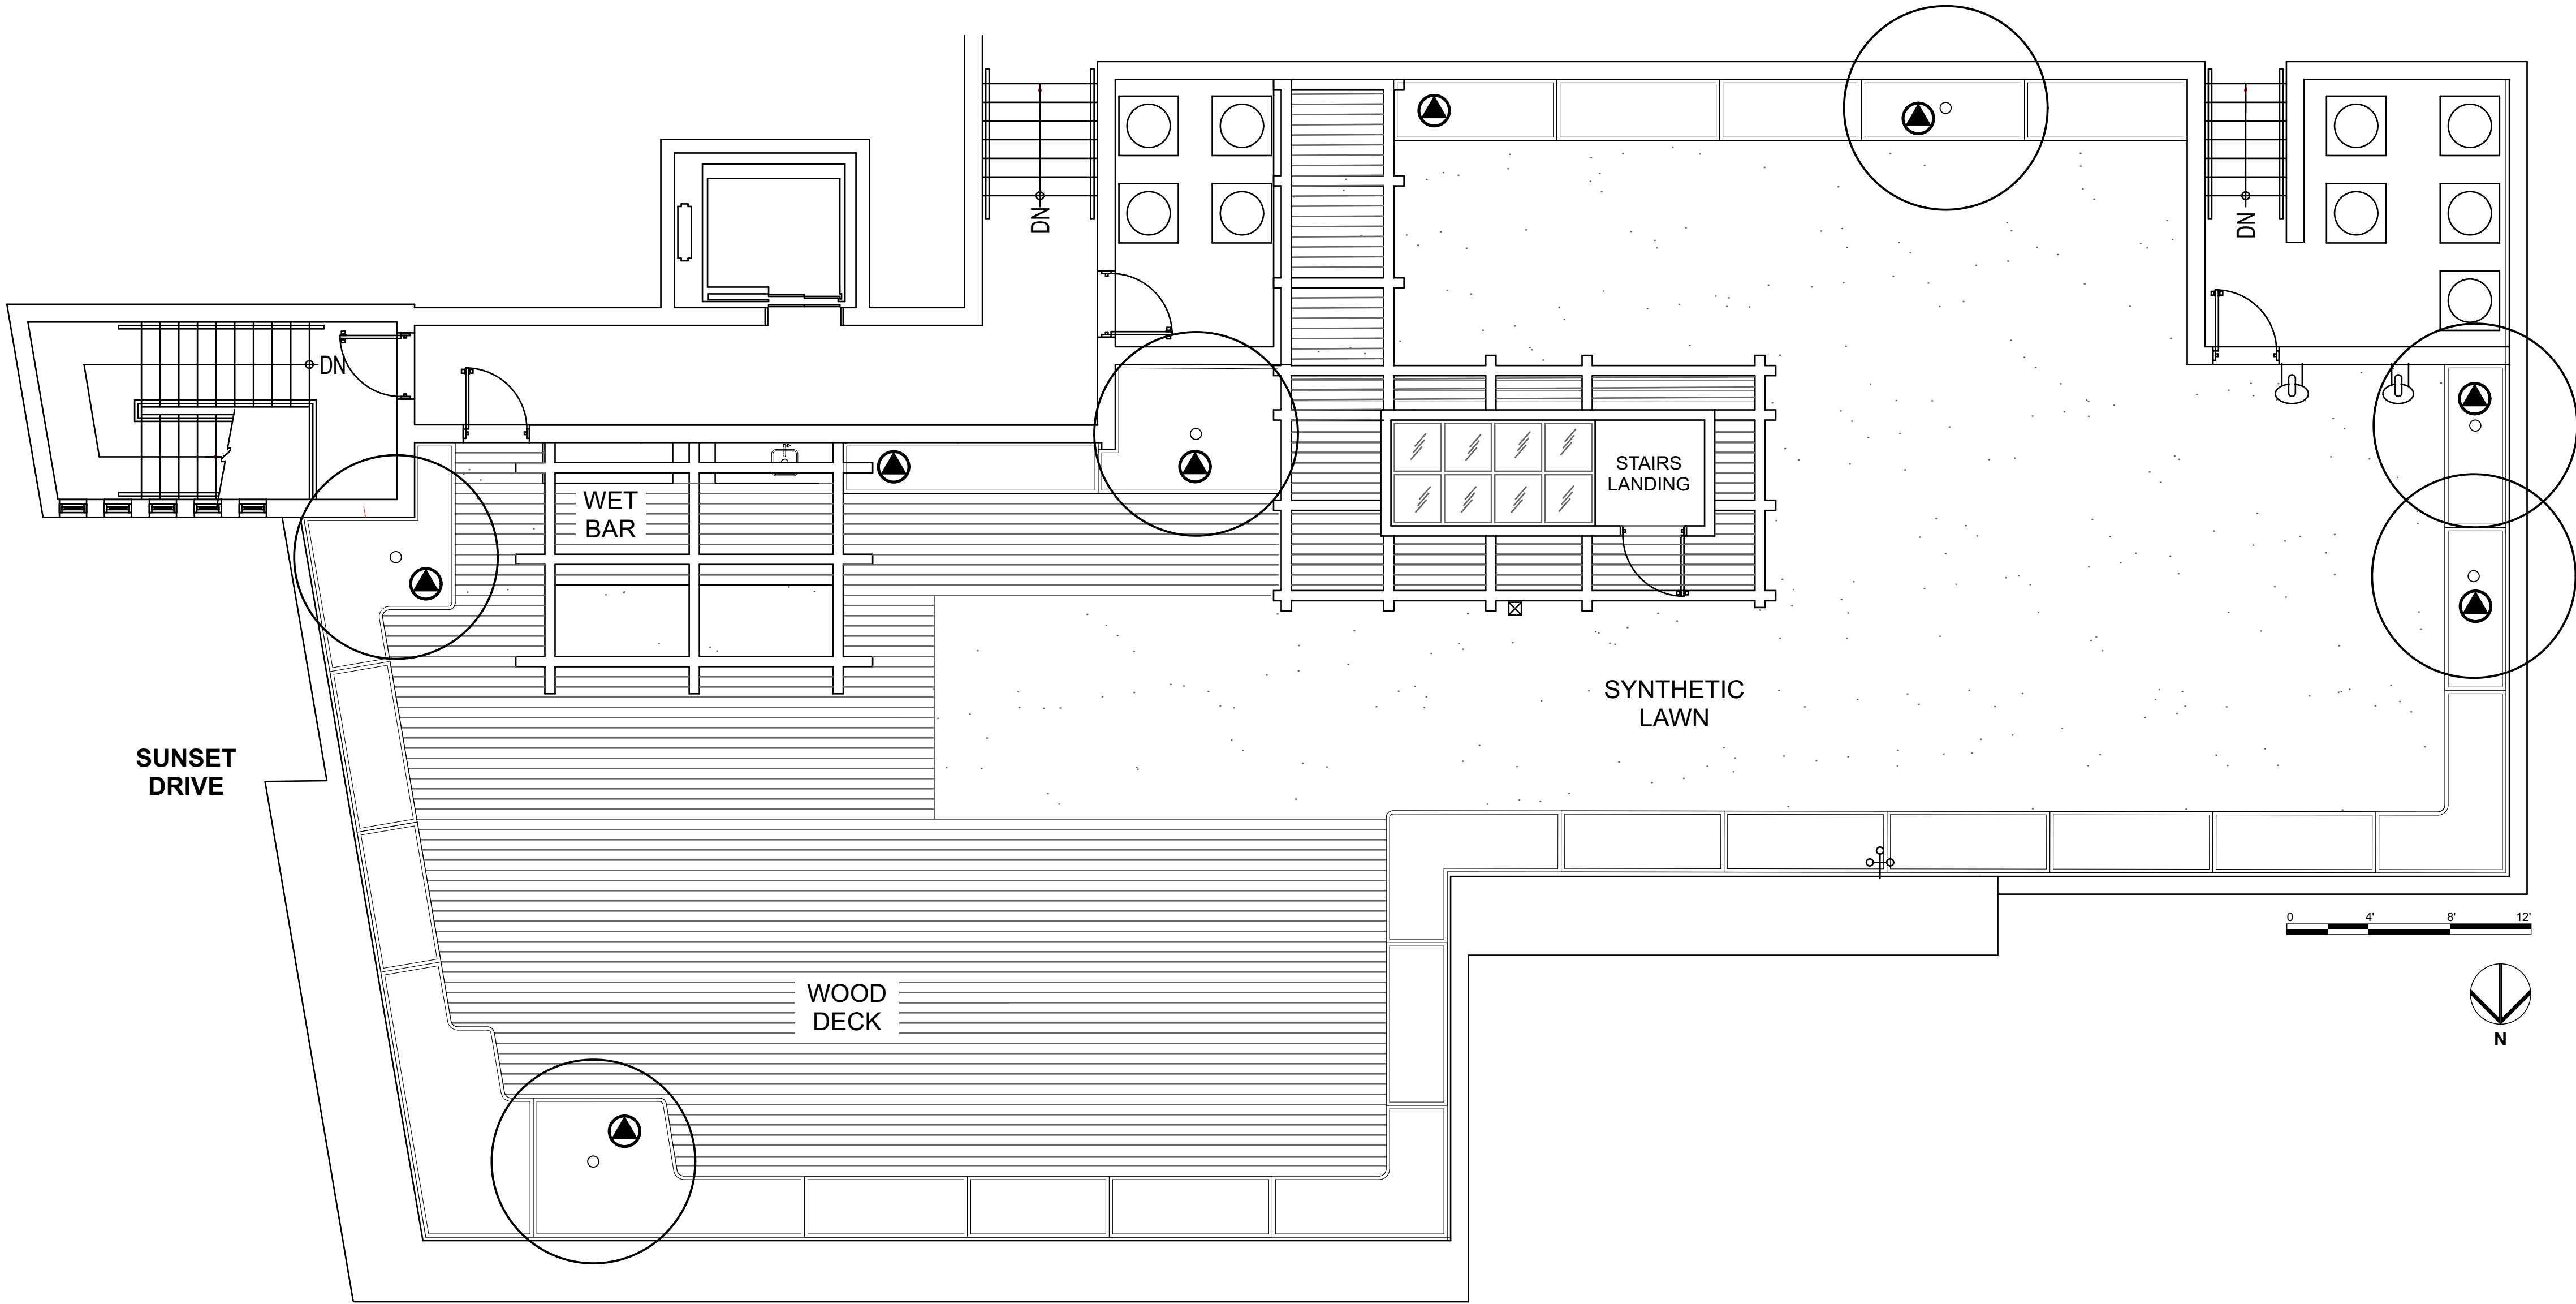

Lighting Schedule			
Symbol	Light Fixture	Specification	Quantity
	Spot Light	Garden Light LED: V2 20 6	8

GARDEN LIGHT[®]LED of SE FLORIDA | LED PRODUCTS | SPECIFICATIONS

MODEL: V2 VISIONARY SERIES

APPLICATION:

- Up light, Shooowing, Wall Wash, Silhouette, Architectural Accents

CONSTRUCTION:

- 8061 Aluminum - Clear Anodized (SSA Model)
- 8061 Aluminum - High Performance Enamel (BLK Model)
- High-Performance C90 Solid Brass (BR Model)
- Tempered Mineral Glass Protective Lens

LED LIFE EXPECTANCY (TM-21 DATA):

- Greater than 50,000 hours (greater than 20 years at 8 hours per day)

DRIVER & SYSTEM:

- External Driver reduces heat while extending the life of electronic components

INPUT VOLTAGE RANGE:

- 10.5 to 18 Volts AC or DC

INSTALLATION AND HARDWARE:

- 1/8"RB Ground Stake Included
- All stainless steel hardware

LEAD WIRE:

- 14/2EC 18 AWG Tinned Copper Wire
- 48 inch length

ELECTRONICS WARRANTY:

- 20 Years

CERTIFICATION:

- UL1835 Low Voltage Landscape Lighting

POWER CONSUMPTION(AVAILABLE MODELS):

- See Power Consumption / Model Availability Table (next page)

AVAILABLE FINISHES:

- C90 Solid Brass (BR) • Black (BLK)
- Stainless Aluminum (SSA)

ORDERING CODES

(CHOOSE 1 ITEM FROM EACH COLUMN BELOW) EX: V2SSA BLK

Model #	Wattage	Optics	Finish	Light Output
V2	10	1 (for 12")	BLK	1000lm • 2000K Warm White
	20	2 (for 24")	BR	2000lm • 2000K Warm White
	30	4 (for 48")	SSA	3000lm • 3000K Neutral White
	6 (for 60")			6000lm • 3000K Neutral White

Color Options:

BLK	• Black
SSA	• Stainless
BLU	• Royal Blue
GRN	• Green
RED	• Red

Intertek


TESTED TO PASSED



2750 NW 3rd Avenue, Suite 23
Miami, Florida 33127
AA 26001595 - IB 26000969

Miami - CapeTown - New York - Dubai

TEL (305) 531-9888
FAX (305) 531-4554
www.bluedesigncompany.com

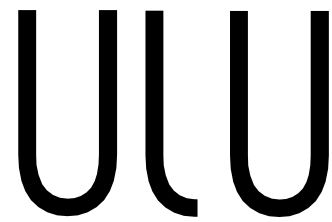

1621 Bay RD | Miami Beach FL, 33139
(786) 564 - 5337
www.ulustudio.com

ULU STUDIO LLC

THE NAHMAD RESIDENCE ROOF TERRACE
PALAU SUNSET HARBOR 1201 20TH STREET, PH4, MIAMI BEACH FL 33139

LIGHTING PLAN

L-4.0