

EXHIBIT "C"

LEGAL DESCRIPTION: Right of Way (To be Dedicated)

A portion of Lot 4, Block 6, NORMANDY BEACH SOUTH, according to the plat thereof, as recorded in Plat Book 21 at Page 54 of the Public Records of Miami-Dade County, Florida, being more particularly described as follows:

Commence at the Southwest corner of said Lot 4, the following two (2) courses being along the West line of said Lot 4, also being the East right of way line of Byron Avenue; 1) thence N 02°21'18" W for 18.00 feet to the Point of Beginning; 2) thence continue N 02°21'18" W for 20.00 feet; thence N 87°34'53" E for 107.07 feet to a point of curvature; thence Southeasterly along a 37.90 foot radius curve leading to the right through a central angle of 28°14'36" for an arc distance of 18.68 feet to a non-tangent point; thence S 02°21'31" E along the East line of said Lot 4, also being the West right of way line of Abbott Court (20' Alley) for 33.41 feet to a point on a circular curve concave to the Southwest and whose radius point bears S 87°38'29" W; thence Northwesterly along a 17.90 foot radius curve leading to the left through a central angle of 90°03'36" for an arc distance of 28.14 feet to a point of tangency; thence S 87°34'53" W for 107.09 feet to the Point of Beginning.

SURVEYOR'S NOTES:


- This site lies in Section 11, Township 53 South, Range 42 East, City of Miami Beach, Miami-Dade County, Florida.
- Bearings hereon are referred to an assumed value of N 02°21'42" W for the West right of way line of Abbott Avenue.
- Lands shown hereon were not abstracted for easements and/or rights-of-way of records.
- This is not a "Boundary Survey" but only a graphic depiction of the description shown hereon.
- Dimensions shown hereon are based on Fortin, Leavy, Skiles, sketch #2019-041.

SURVEYOR'S CERTIFICATION:

I hereby certify that this "Sketch of Description" was made under my responsible charge on May 14, 2019, and meets the applicable codes as set forth in the Florida Administrative Code, pursuant to Section 472.027, Florida Statutes.

"Not valid without the signature and the original raised seal of a Florida Licensed Surveyor and Mapper"

FORTIN, LEAVY, SKILES, INC., LB3653

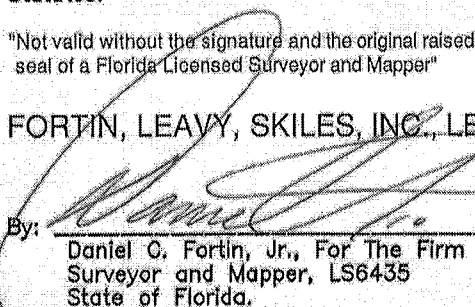By: 

Daniel O. Fortin, Jr., For The Firm
Surveyor and Mapper, LS6435
State of Florida.


Drawn By	MAP
Cad. No.	190398
Ref. Dwg.	2019-041
Plotted:	5/14/19 3:32p

LEGAL DESCRIPTION, NOTES & CERTIFICATION

FORTIN, LEAVY, SKILES, INC.
CONSULTING ENGINEERS, SURVEYORS & MAPPERS
FLORIDA CERTIFICATE OF AUTHORIZATION NUMBER: 00003653
180 Northeast 168th. Street / North Miami Beach, Florida. 33162
Phone: 305-653-4493 / Fax 305-651-7152 / Email fls@flssurvey.com

Date	5/14/19
Scale	NOT TO SCALE
Job. No.	190398
Dwg. No.	1019-022-1
Sheet	1 of 3

EXHIBIT "A"

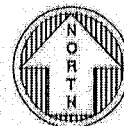

72ND STREET (70' PUBLIC RIGHT OF WAY)

CENTERLINE OF 71ST STREET


CENTERLINE OF BYRON AVENUE

CENTERLINE OF ABBOTT AVENUE

ABBOTT AVENUE
(60' PUBLIC RIGHT OF WAY)

BYRON AVENUE
(50' PUBLIC RIGHT OF WAY)

(50' PUBLIC RIGHT OF WAY)

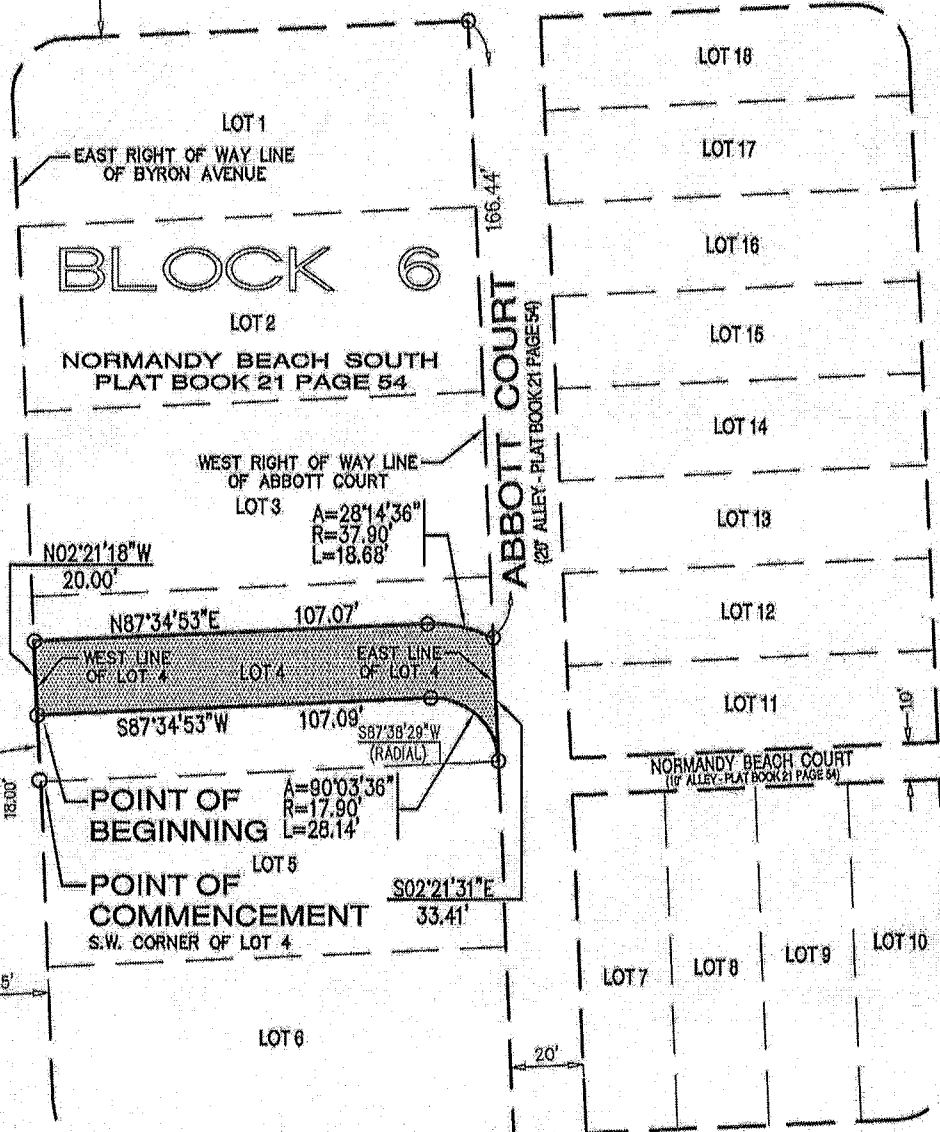

GRAPHIC SCALE



(IN FEET)
1 inch = 50 ft.

71ST STREET

(70' PUBLIC RIGHT OF WAY)

CENTERLINE OF 71ST STREET

Drawn By MAP

Cad. No. 190398

Ref. Dwg. 2019-041

Plotted: 5/14/19 3:32p

SKETCH OF DESCRIPTION

FORTIN, LEAVY, SKILES, INC.

CONSULTING ENGINEERS, SURVEYORS & MAPPERS

FLORIDA CERTIFICATE OF AUTHORIZATION NUMBER: 00003653

180 Northeast 168th. Street / North Miami Beach, Florida. 33162

Phone: 305-653-4493 / Fax 305-651-7152 / Email fls@flsurvey.com

Date 5/14/19

Scale 1"=50'


Job. No. 190398

Dwg. No. 1019-022-1

Sheet 2 of 3

EXHIBIT "A"

RIGHT OF WAY
(TO BE DEDICATED)

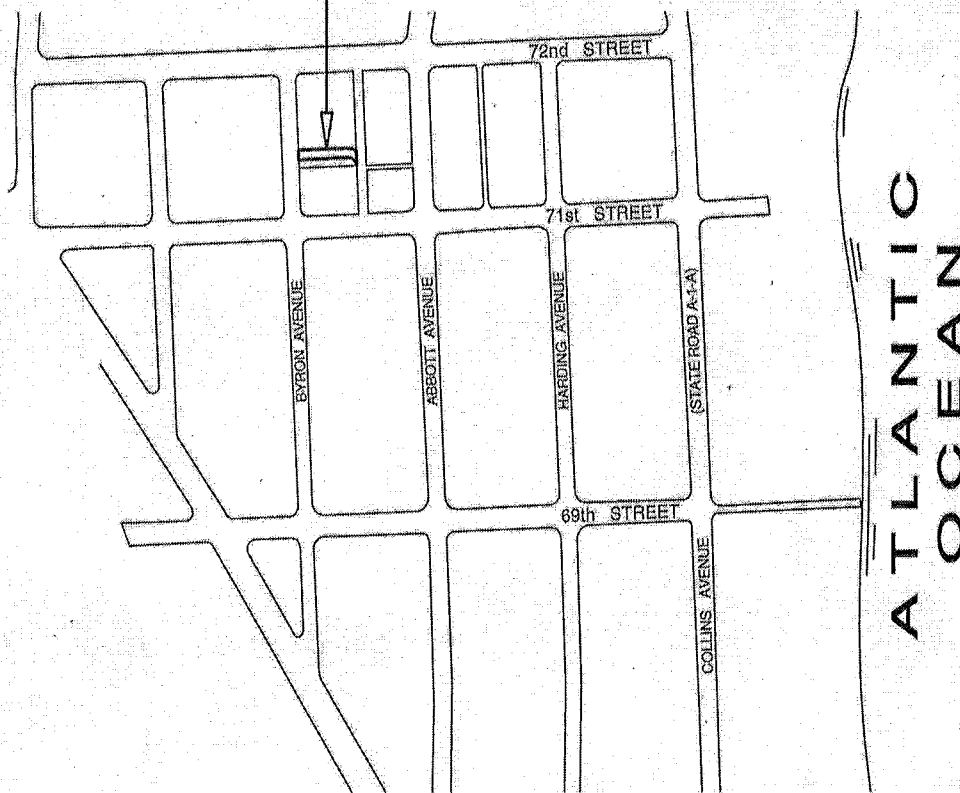

LOCATION SKETCH

FORTIN, LEAVY, SKILES, INC.
CONSULTING ENGINEERS, SURVEYORS & MAPPERS
FLORIDA CERTIFICATE OF AUTHORIZATION NUMBER: 00003653
180 Northeast 168th, Street / North Miami Beach, Florida. 33162
Phone: 305-653-4493 / Fax 305-651-7152 / Email fls@flssurvey.com

Drawn By MAP
Cad. No. 190398
Ref. Dwg. 2019-041
Plotted: 5/14/19 3:32p

Date 5/14/19
Scale NOT TO SCALE
Job, No. 190398
Dwg. No. 1019-022-1
Sheet 3 of 3